

TOP VIEW  
EXTERIOR STAIRS  
105


SHERMAN  
ST

PORTLAND  
ME

DOOR/EXIT AND  
ENTRANCE

4x4 FT POSTS

SIMPSON LWS 2X8 JOIST  
HANGERS

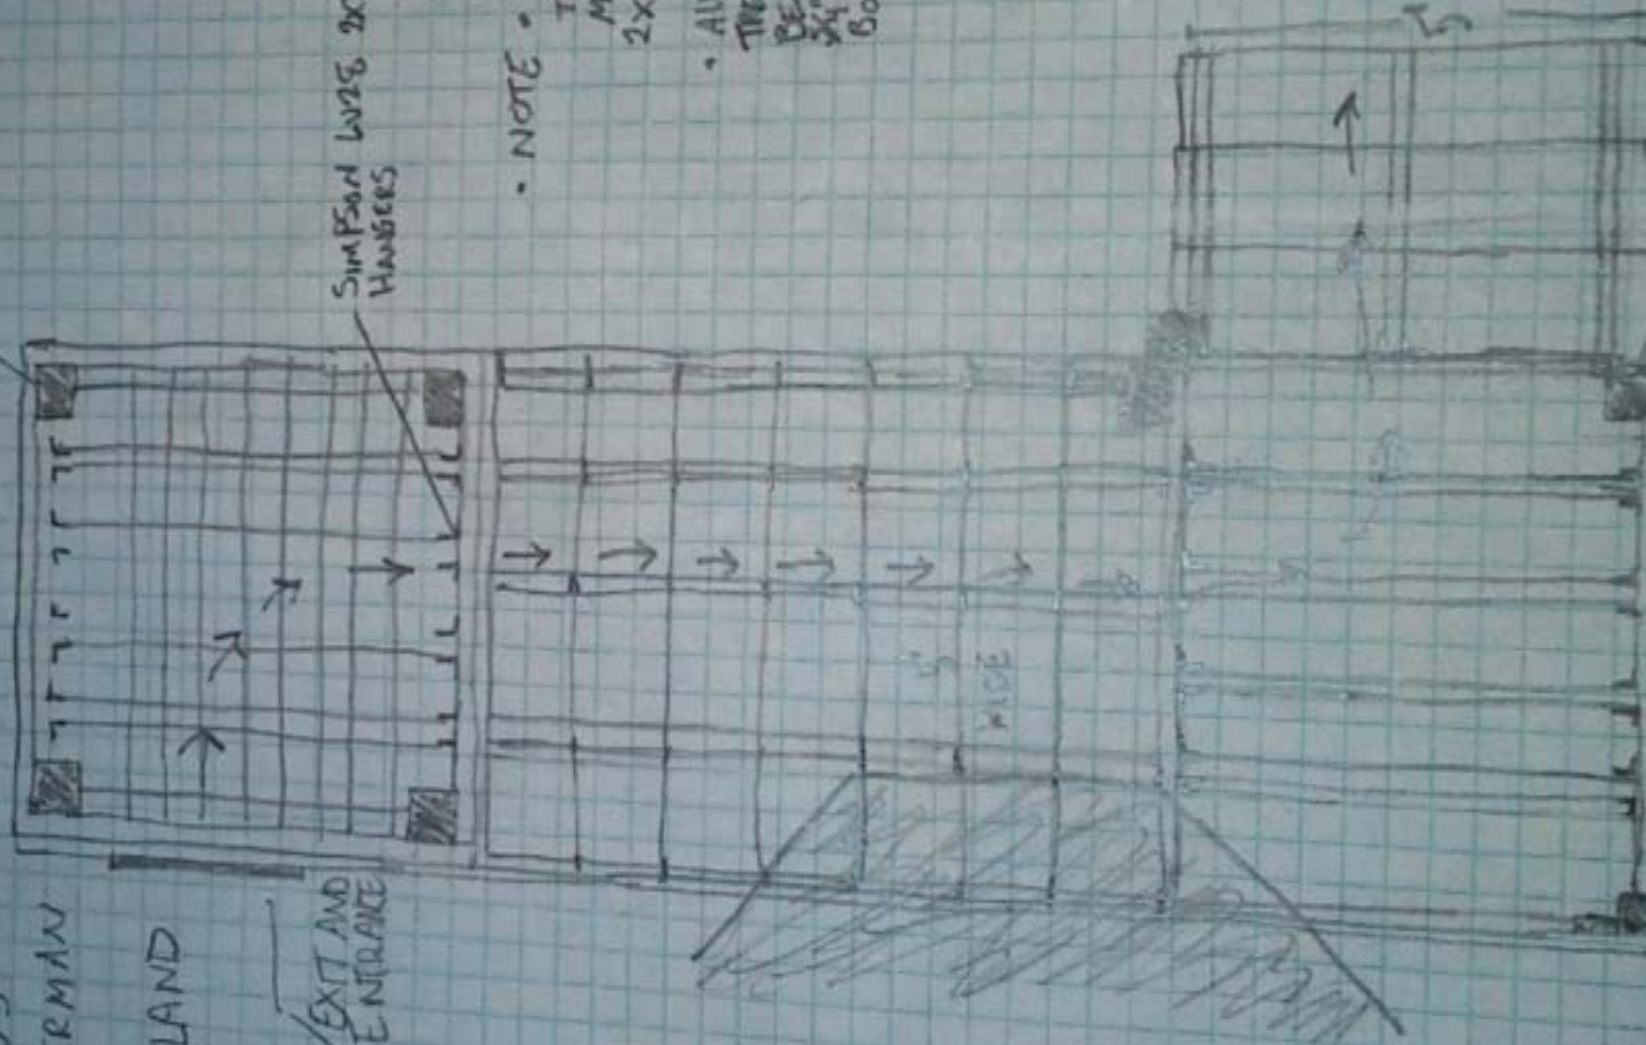

- NOTE • ALL STAIR TREAD SPINDERS MADE OUT OF 2x12 (VT)
- ALL DECKING TRENDS WILL BE MADE FROM 2x4 x 52 FT BOARDS

BAY WINDOW

BOUNDARY  
PLOT 5