
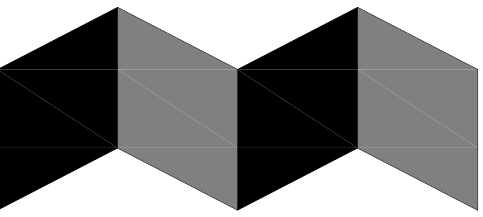
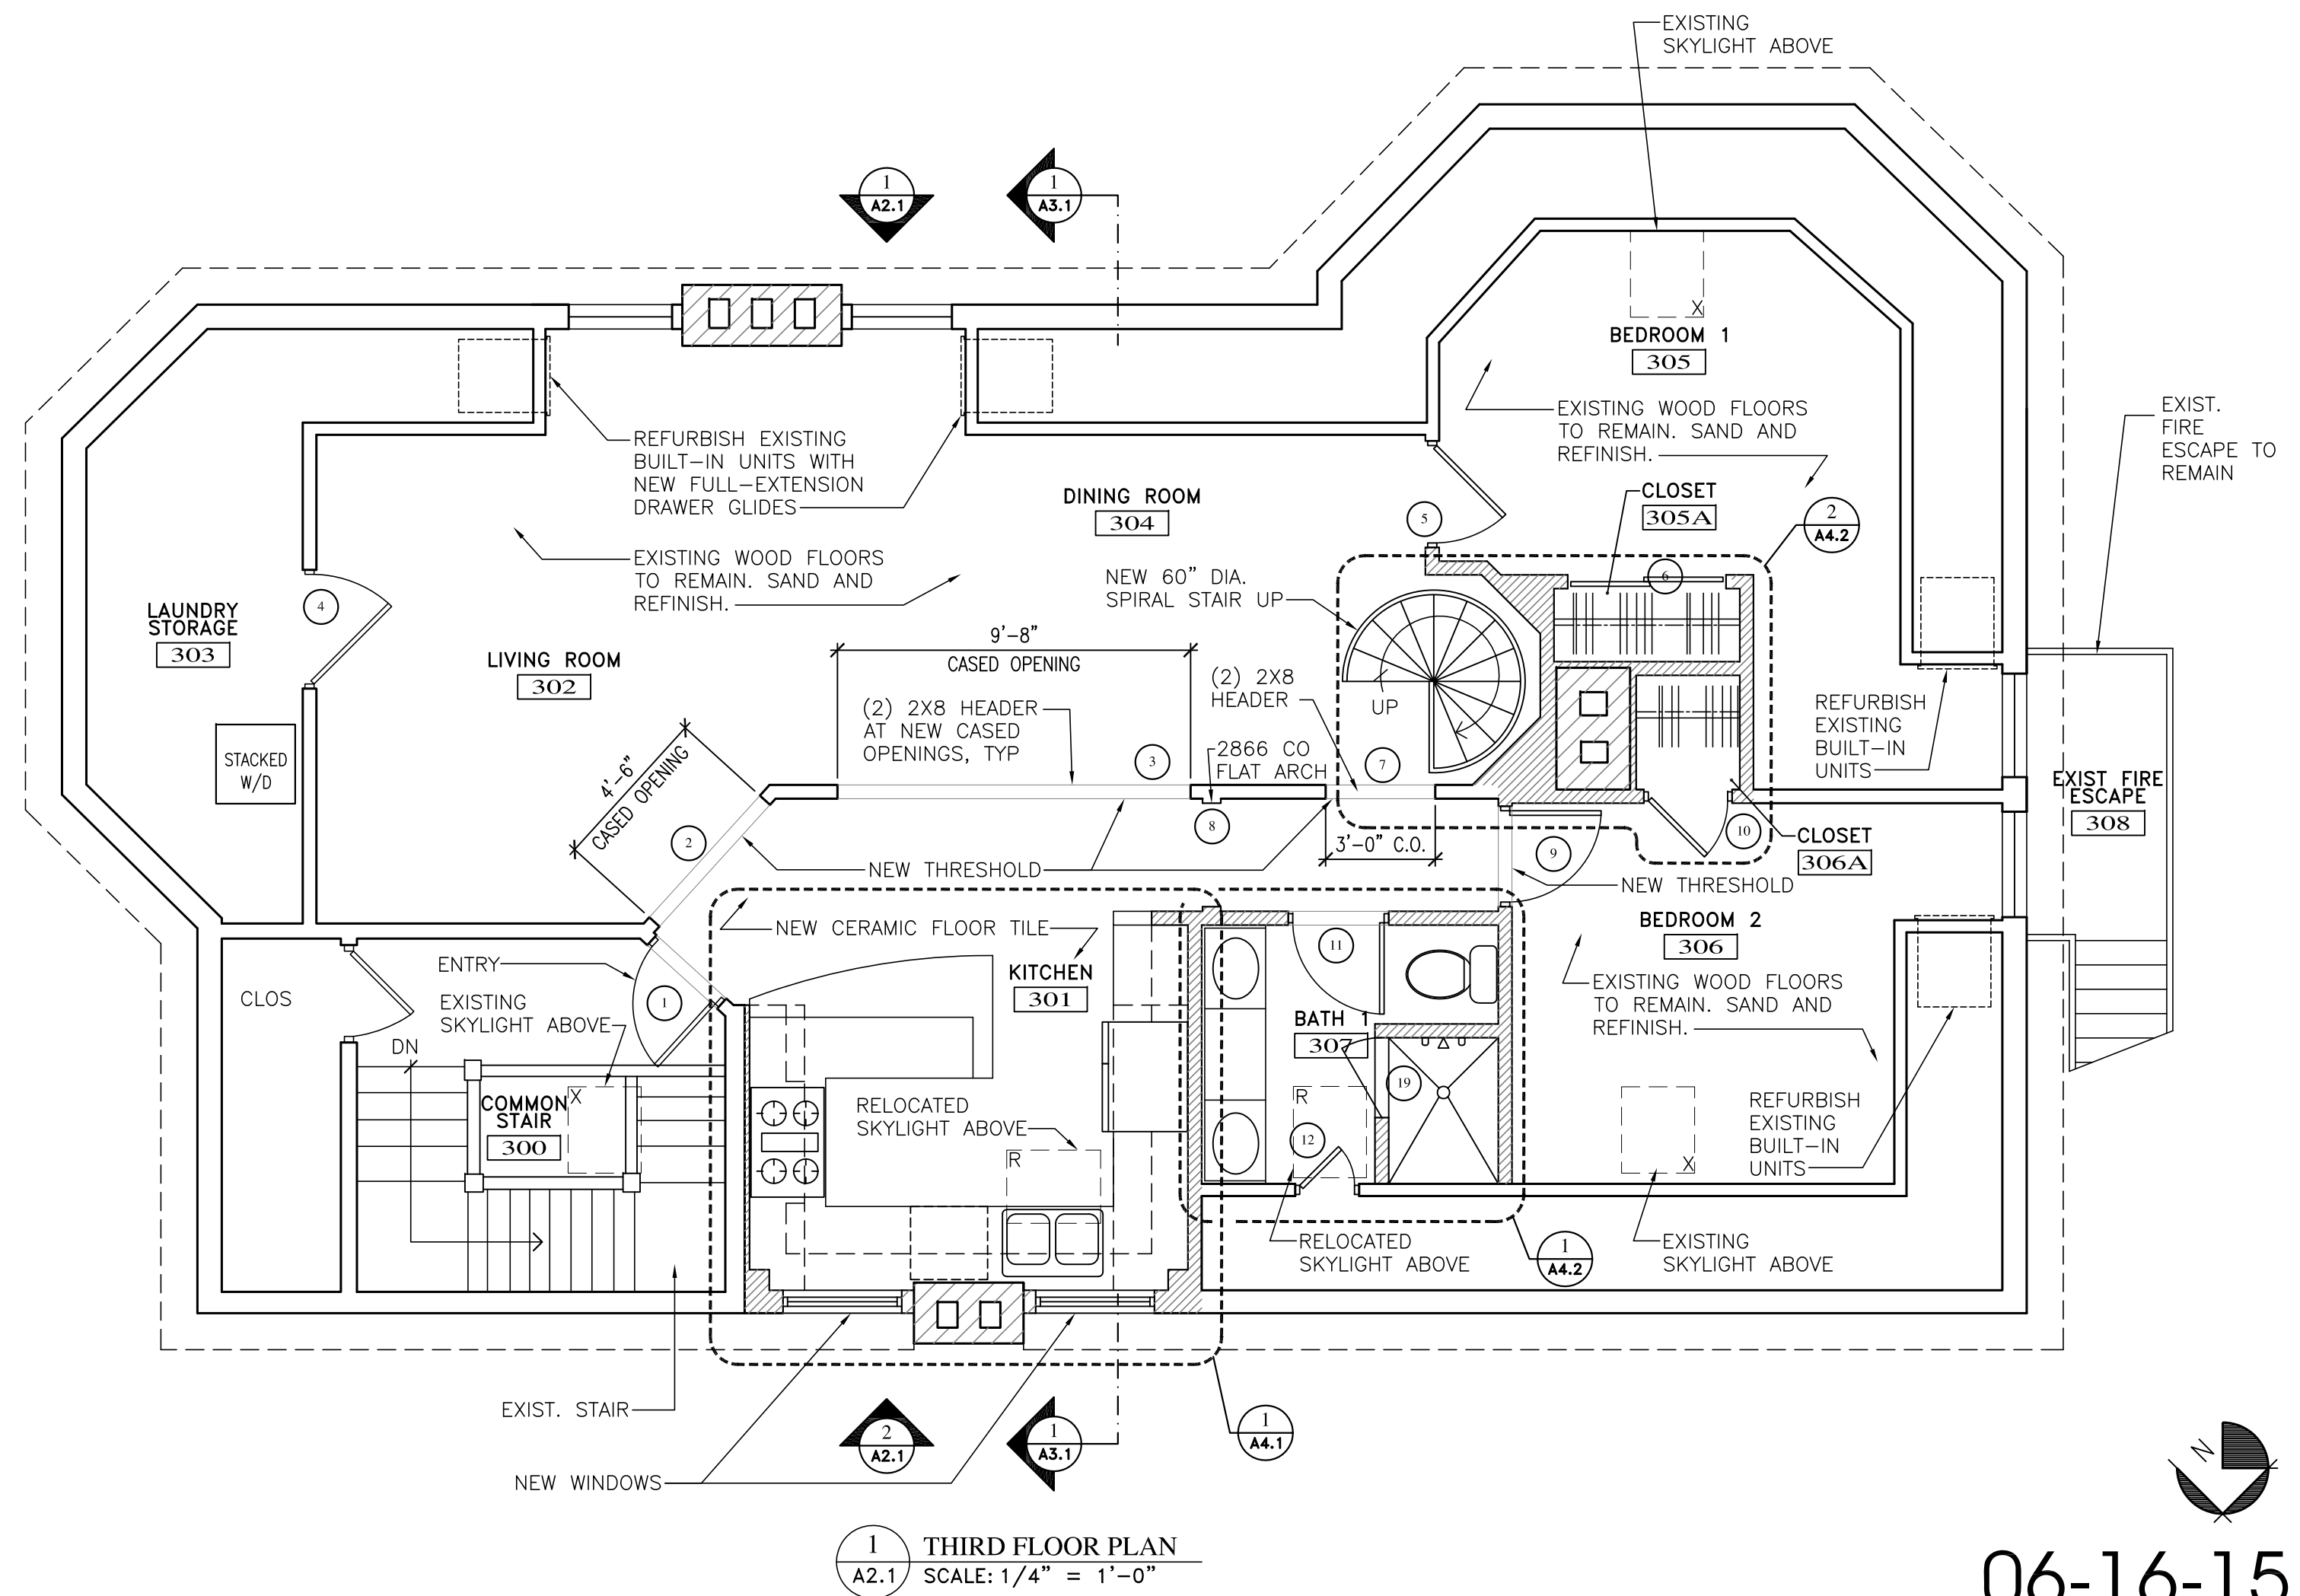
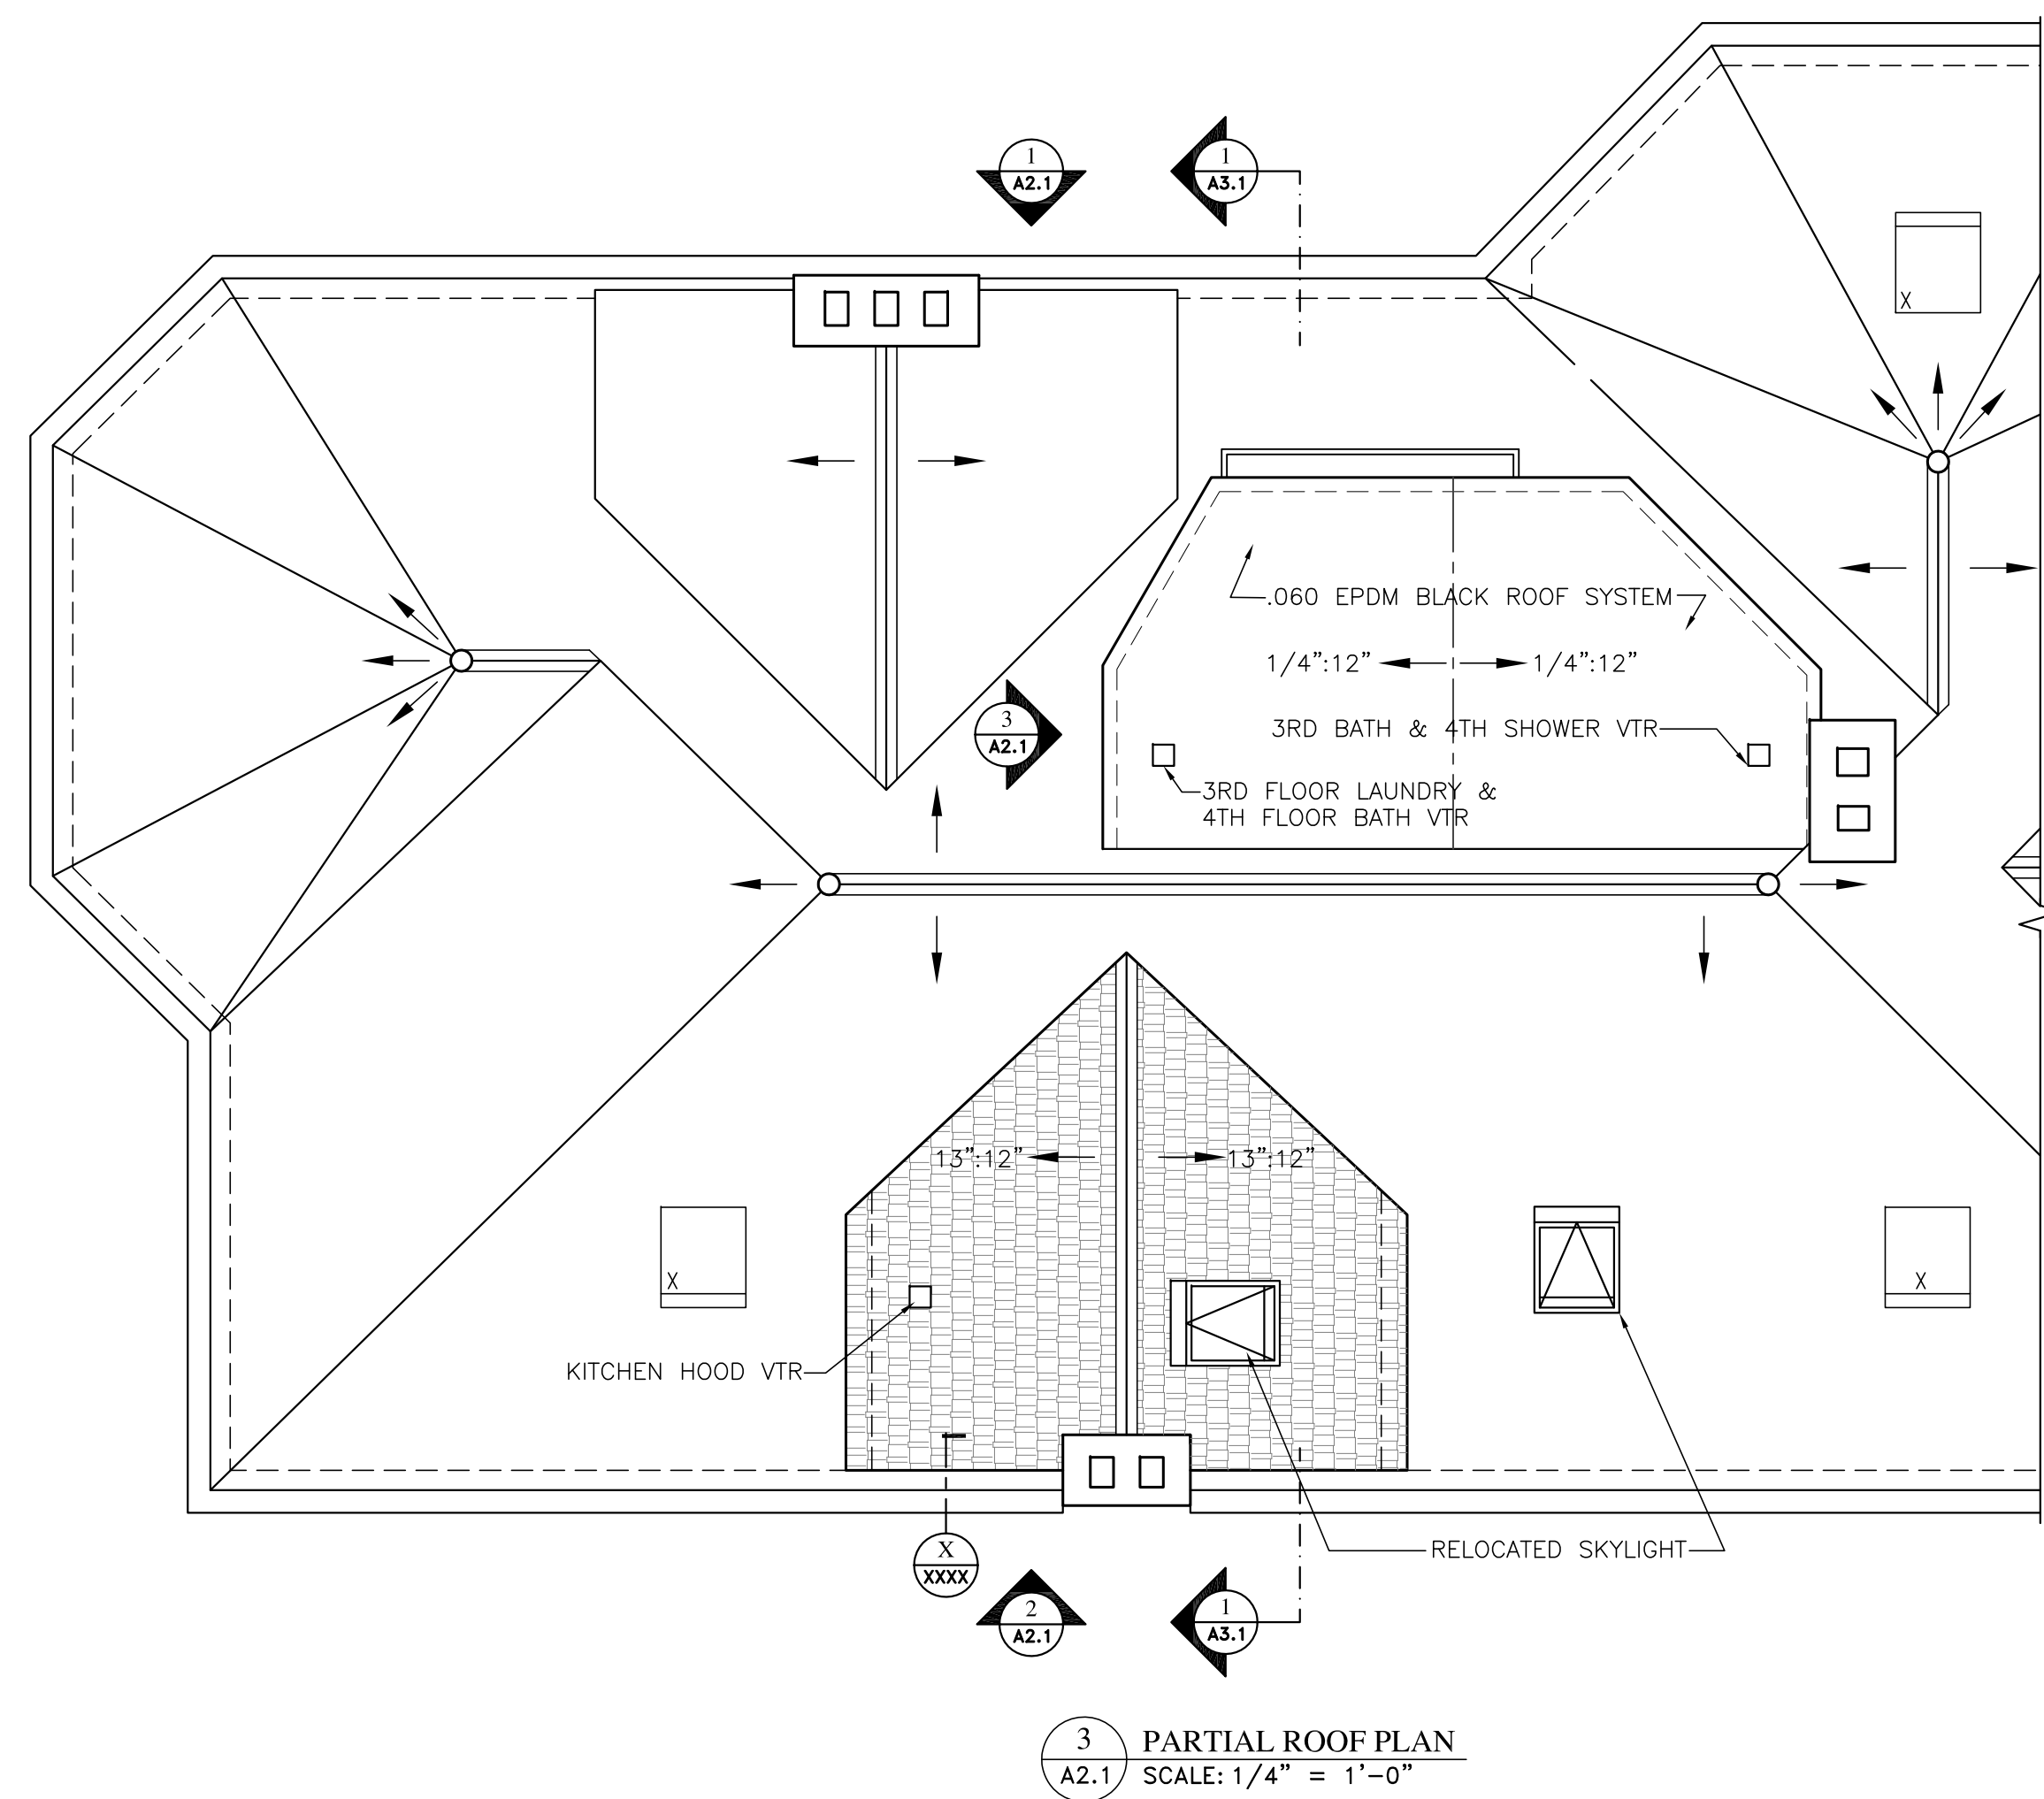


ROOM FINISH SCHEDULE							NOTES
NO.	ROOM NAME	FLOOR	BASE	WALLS	CEILING	TRIM	
301	KITCHEN	C. TILE	1X8 CUSTOM WOOD	PTD. GWB	PTD. GWB	COLONIAL WOOD	MATCH BASE TO EXISTING PROFILE, TYP.
302	LIVING ROOM	EXIST	EXIST	PTD. GWB	PTD. GWB	COLONIAL WOOD	ALL PAINT COLORS BY OWNER, TBD, TYP.
303	LAUNDRY/STORAGE	EXIST	1X8 CUSTOM WOOD	PTD. GWB	PTD. GWB	COLONIAL WOOD	
304	DINING ROOM	EXIST	1X8 CUSTOM WOOD	PTD. GWB	PTD. GWB	COLONIAL WOOD	
305	BEDROOM 1	EXIST	1X8 CUSTOM WOOD	PTD. GWB	PTD. GWB	COLONIAL WOOD	
305A	CLOSET	EXIST	1X8 CUSTOM WOOD	PTD. GWB	PTD. GWB	COLONIAL WOOD	
306	BEDROOM 2	EXIST	1X8 CUSTOM WOOD	PTD. GWB	PTD. GWB	COLONIAL WOOD	
306A	CLOSET	EXIST	1X8 CUSTOM WOOD	PTD. GWB	PTD. GWB	COLONIAL WOOD	
307	BATHROOM 1	C. TILE	1X8 CUSTOM WOOD	P. GWB/C.T.	P. GWB/C.T.	COLONIAL WOOD	
308	EX. FIRE ESCAPE	-	-	-	-	-	
401	BEDROOM 3	WOOD	WOOD	PTD. GWB	PTD. GWB	WOOD	
402	WALK-IN CLOSET	WOOD	WOOD	PTD. GWB	PTD. GWB	WOOD	
403	POWDER ROOM	C. TILE	WOOD	PTD. GWB	PTD. GWB	WOOD	
403	SHOWER ROOM	C. TILE	WOOD	P. GWB/C.T.	P. GWB/C.T.	WOOD	
405	DECK	EXT. WOOD DECKING	-	-	-	WOOD RAIL CAP	PAINT METAL GUARD RAILS BLACK

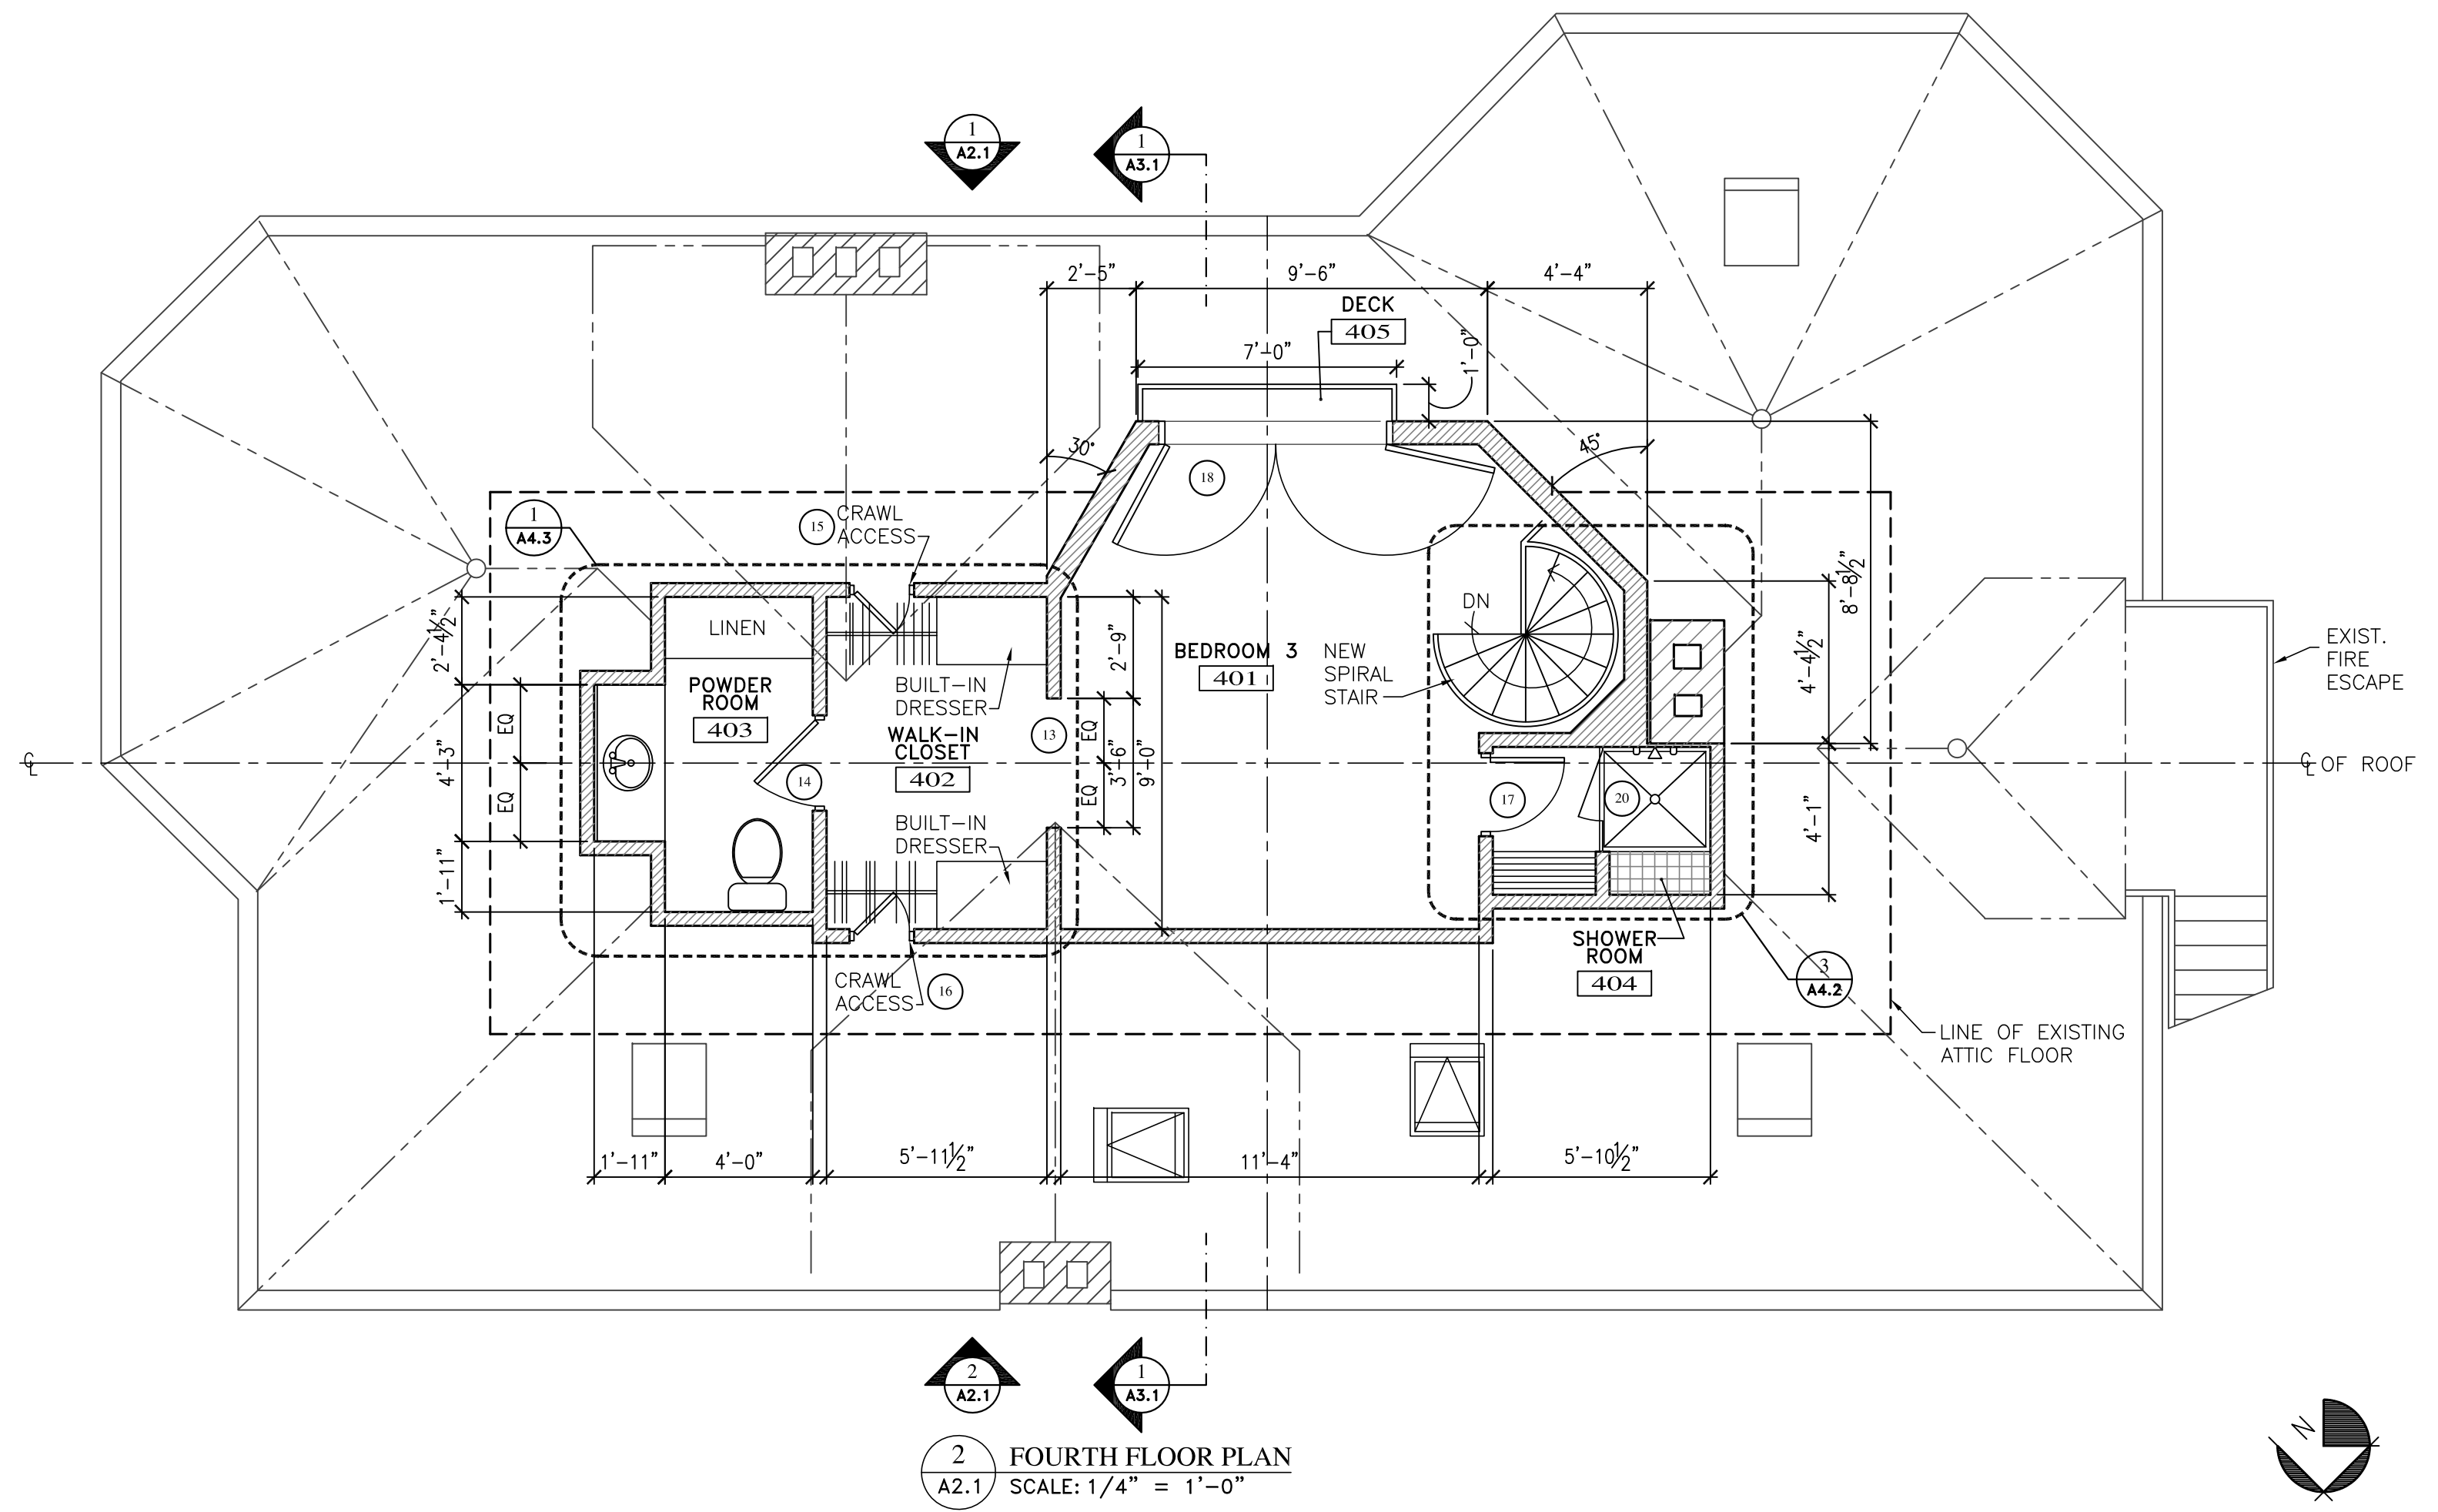

ALPHAarchitects
17 CHESTNUT STREET
PORTLAND, ME 04101
PHONE: 207.761.9500
FAX: 207.761.9595
design@alphaarchitects.com

COPYRIGHT

Reuse or reproduction of the contents of this document is not permitted without written permission of ALPHA ARCHITECTS



Brazell Residence Unit 3
276 State Street
Portland, ME 04102

JOB: 14012

ISSUE DATE	
PRELIM	01/07/15
HP BOARD	04/22/15
CD's	-
REV. 1	-
REV. 2	-
PRINT	06-16-15

FLOOR PLANS & PARTIAL ROOF PLAN

A1.1

06-16-15