




DETAIL C
S2-1 1 1/2"=1'-0

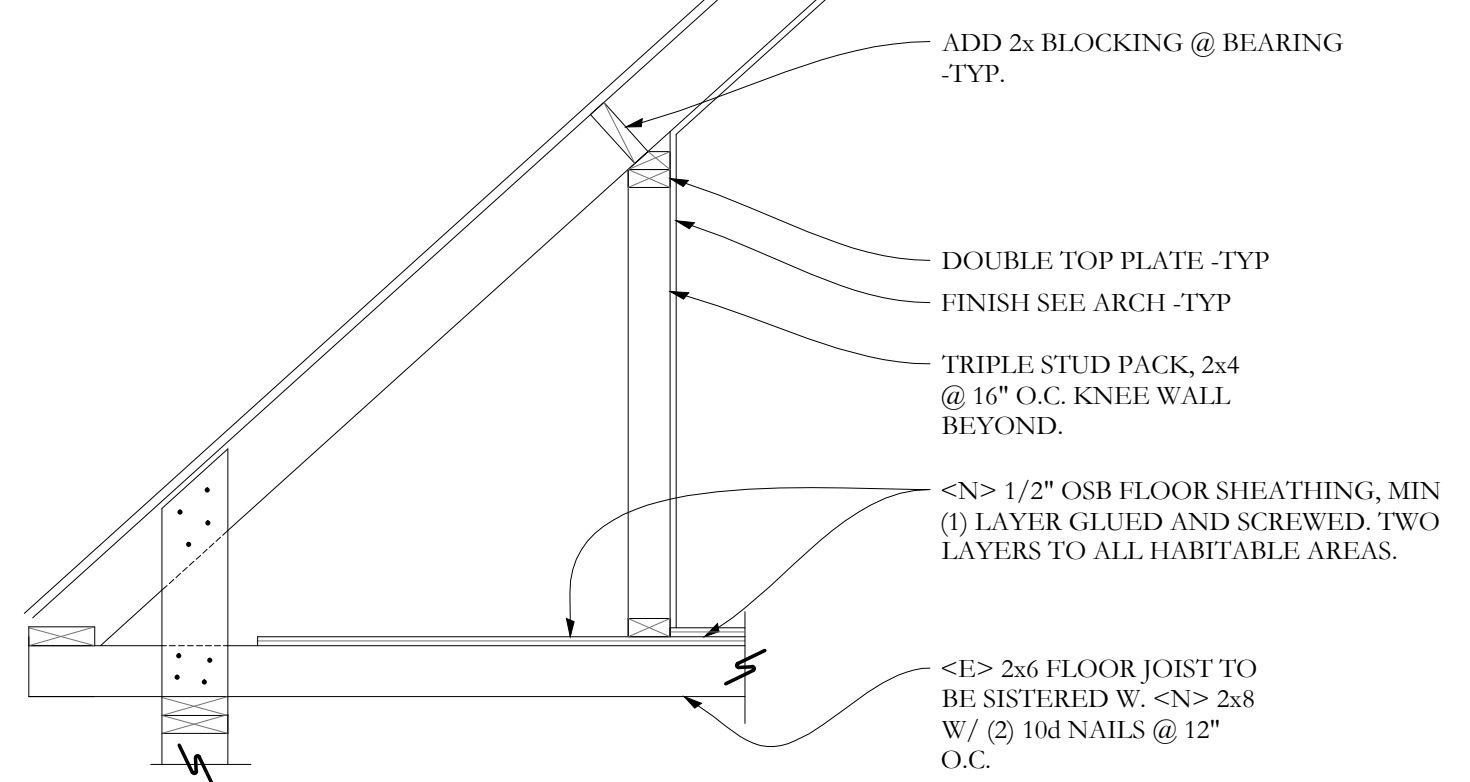

SECTION A
S2-1 3/4"=1'-0

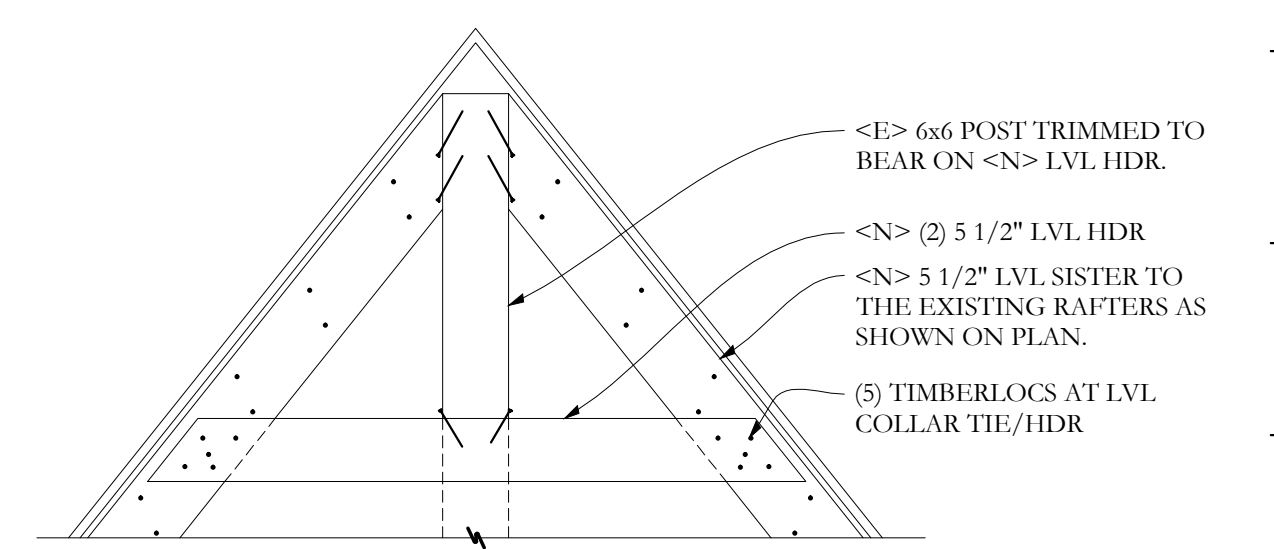

SECTION B
S2-1 3/4"=1'-0

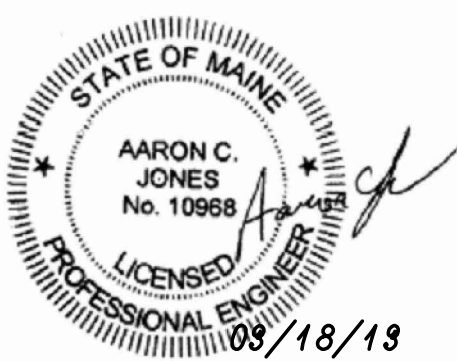

Structural Integrity
Consulting Engineers, Inc.

77 Oak Street
Portland, ME, 04101
p. 207-774-4614
f. 866-793-7835
www.structuralinteg.com

SI # 13-0027

BUILD WITH CONFIDENCE
© 2012 Structural Integrity Consulting Engineers, Inc.



Title: SECTIONS

Issued For/Revisions:
1. 03/18/2013 PERMIT
2. 03/29/2013

Project No: 2013XX
Date: 03/18/2013

Drawing No:
S2-1