


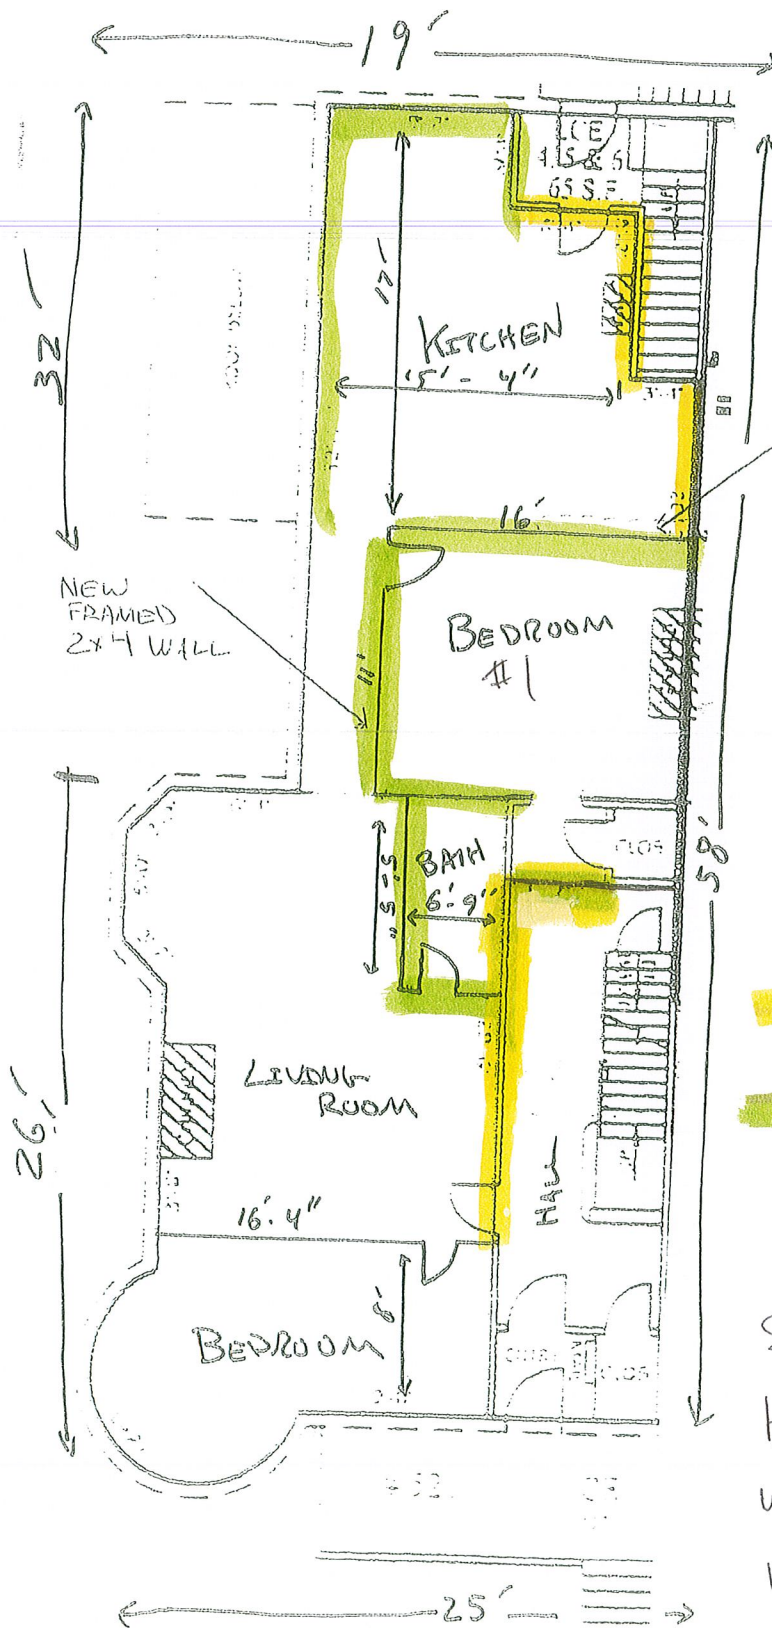



Reviewed for Code Compliance  
Inspections Division  
Approved with Conditions

Date: 11/01/13



KITCHEN CABINETS

Updated 1/23/14

-  5/8" fire-x drywall on both sides
-  1/2" drywall to replace existing plaster

Some ceiling patches, Kitchen, bedroom #1, bath and hall ceiling to be replaced with 5/8 drywall where plaster was removed

FIRST FLOOR  
521 CUMBERLAND AVE