


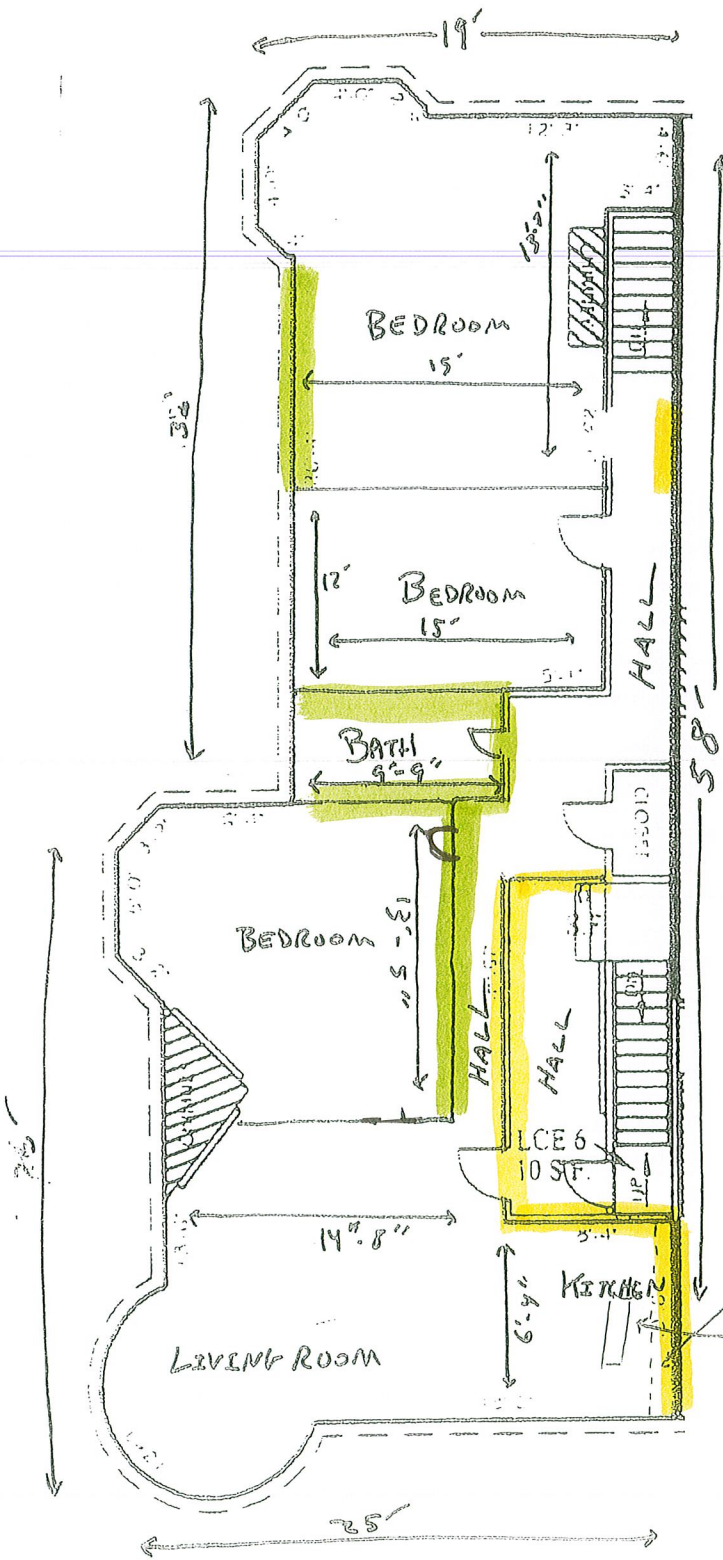



Reviewed for Code Compliance
Inspections Division
Approved with Conditions

Date: 11/01/13

updated 1/23/14



Some ceiling patches, living room, Common hallway to be replaced with 5/8 drywall where plaster was removed

-  5/8 fire-x drywall on both sides
-  1/2 drywall to replace existing plaster on both sides

KITCHEN CABINETS

KITCHEN ISLAND

SECOND FLOOR

521 CUMBERLAND AVENUE