

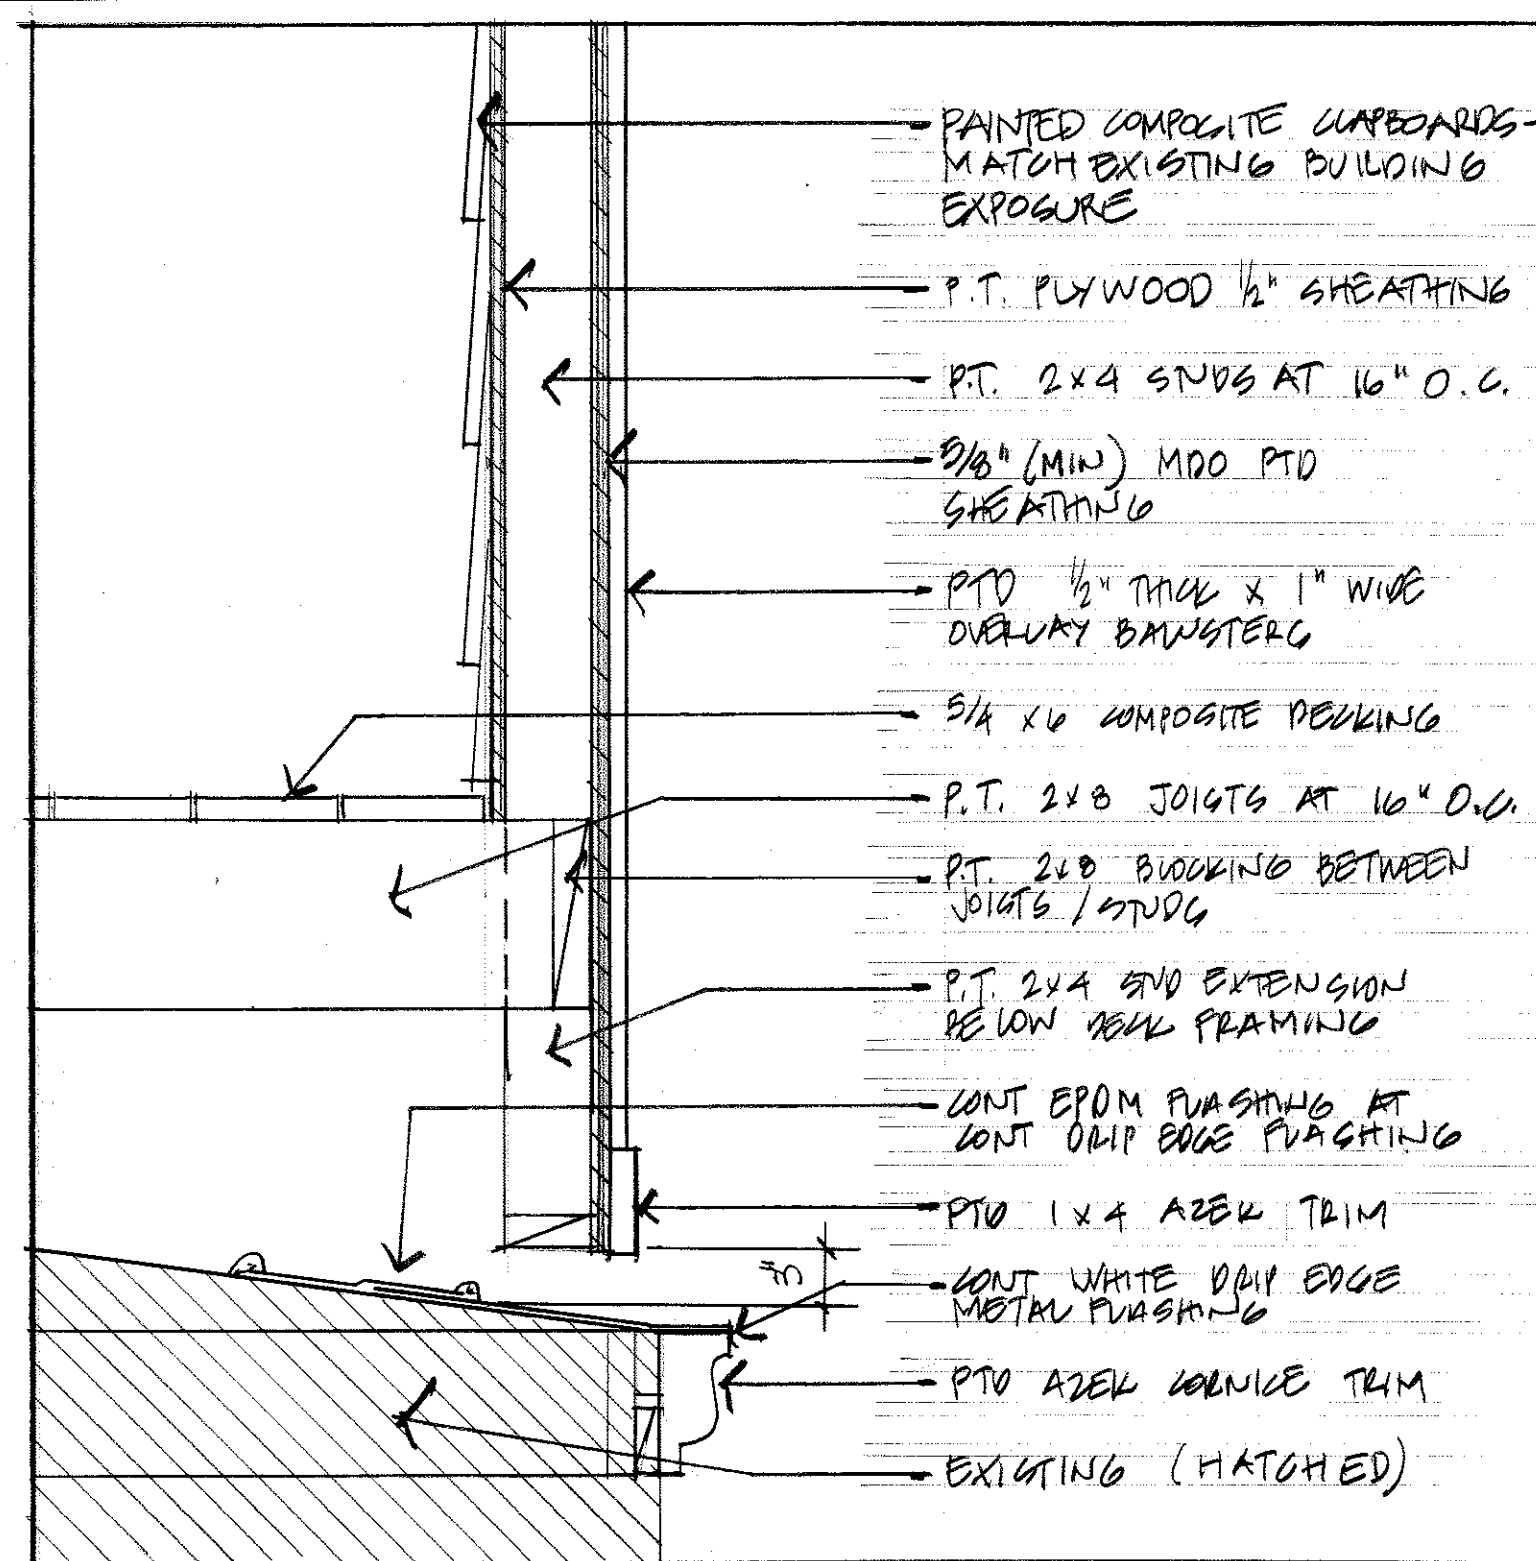


OWNER: JASON STANKIEWICZ
NEW DECK AT
521 CUMBERLAND AVE, UNIT 4
PORTLAND, MAINE 04101


FRAMING PLAN
& SECTION

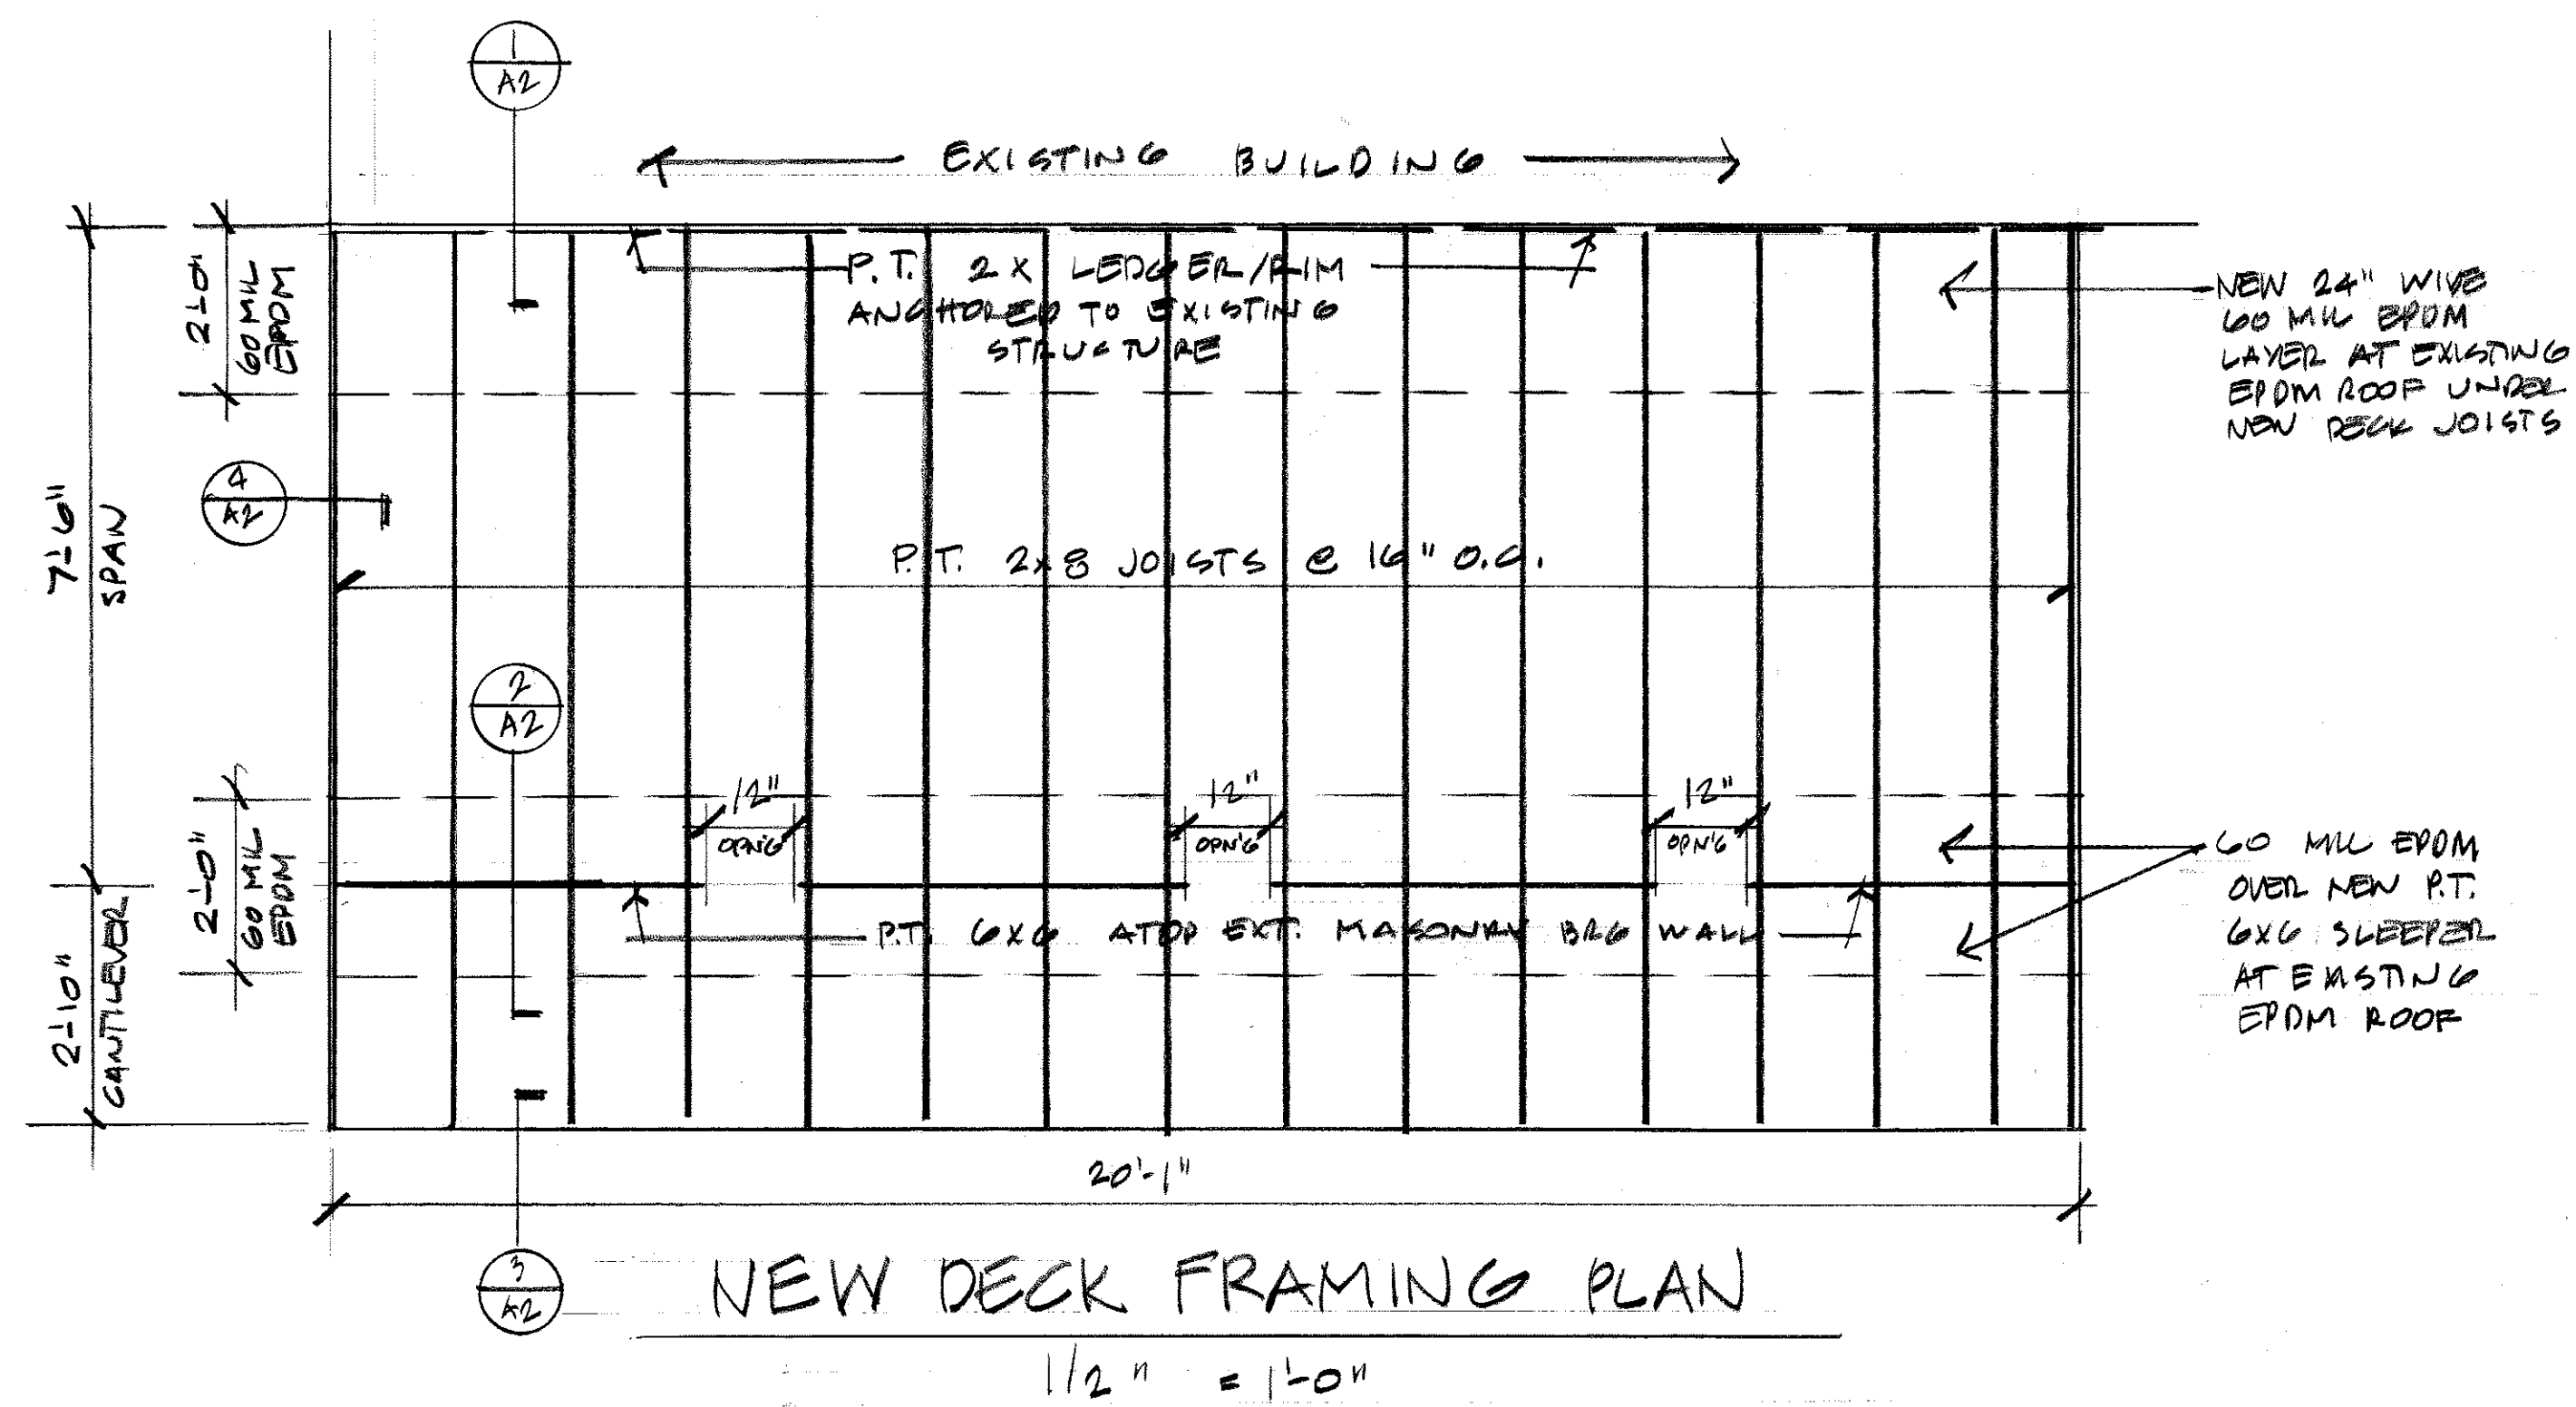


3 EDGE DETAIL AT OVERHANG 1/2" = 1'-0"

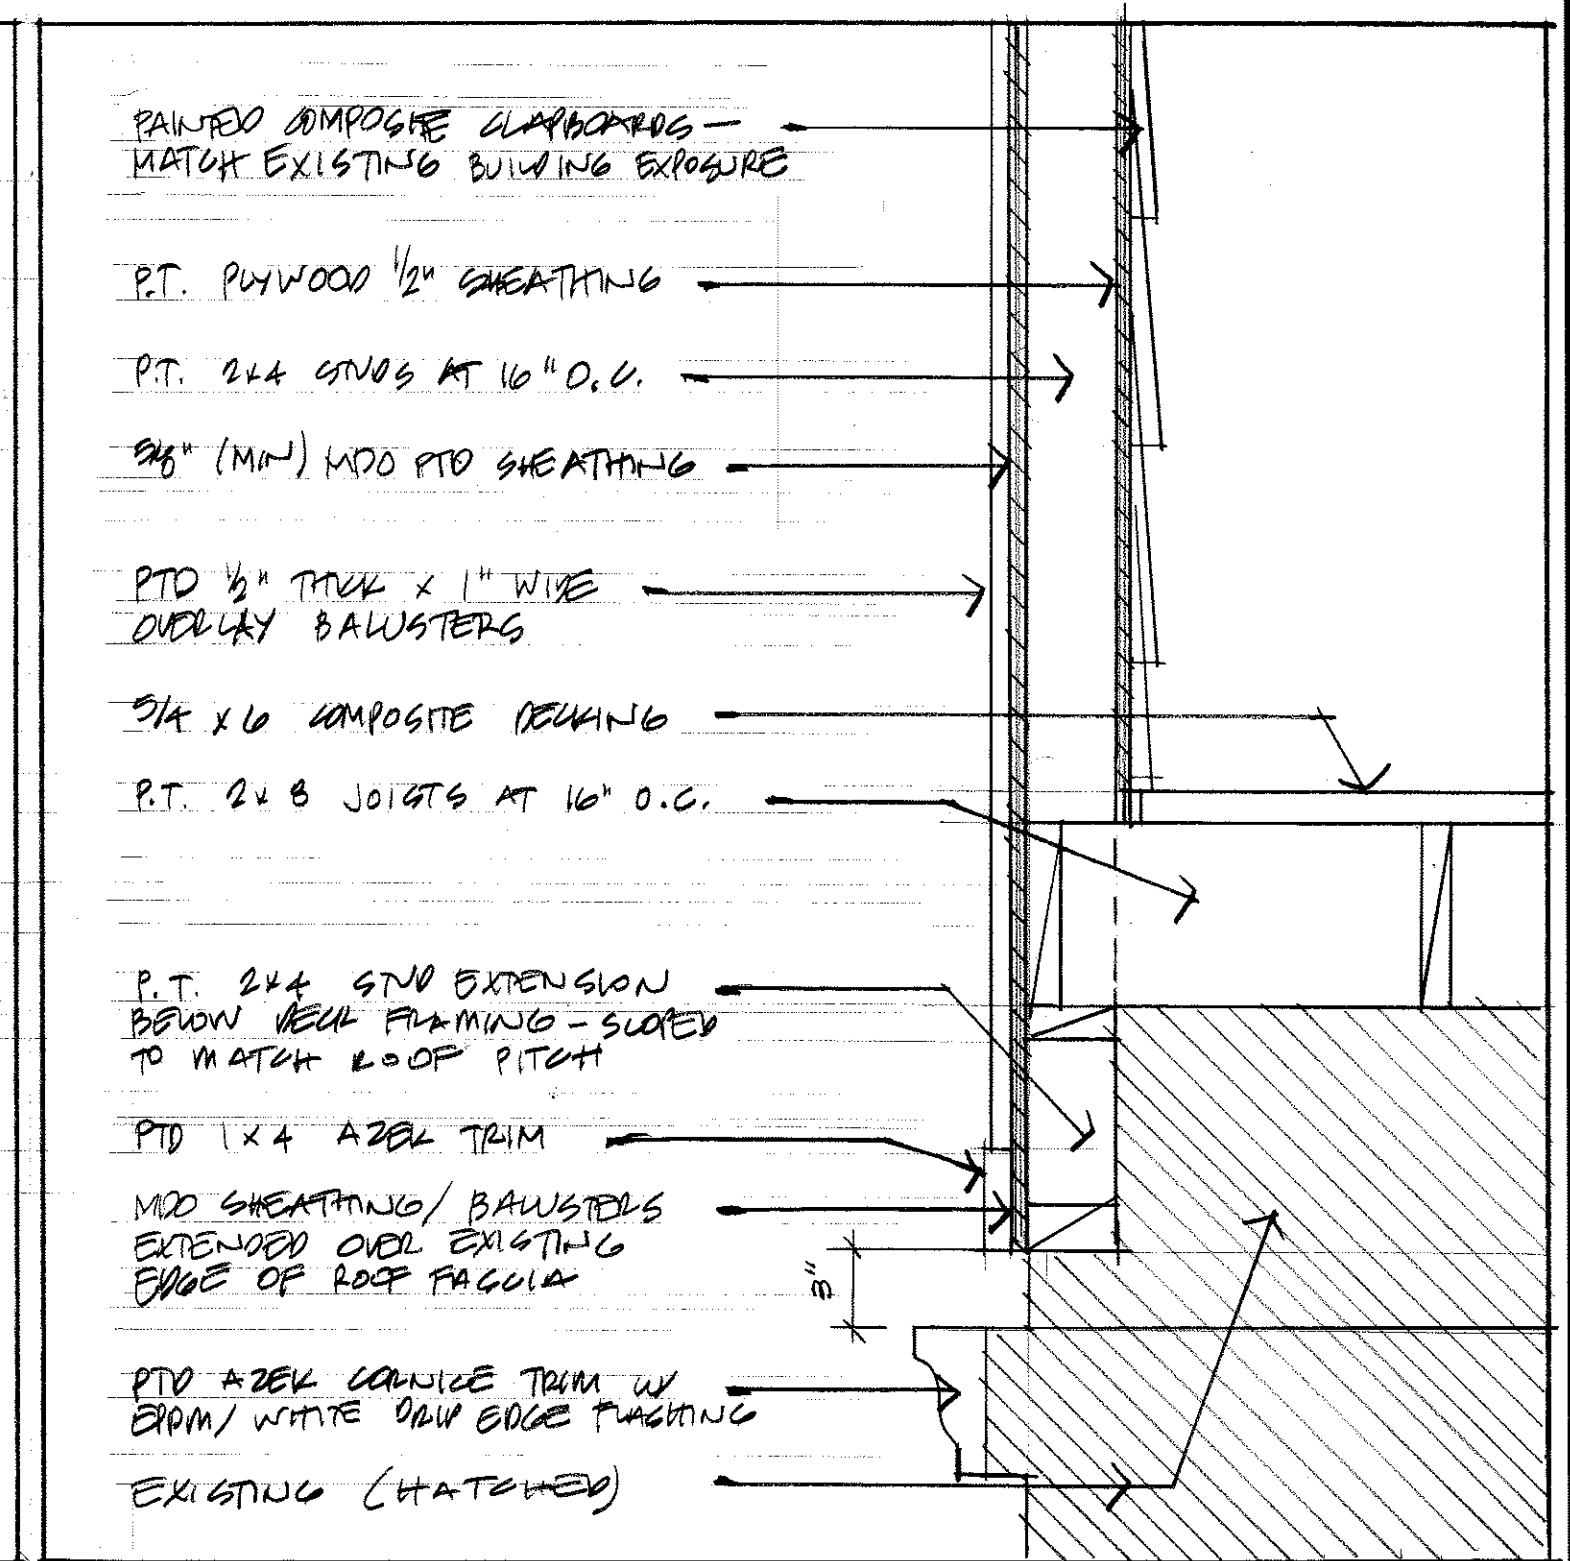


4 EDGE DETAIL AT RAKE 1/2" = 1'-0"

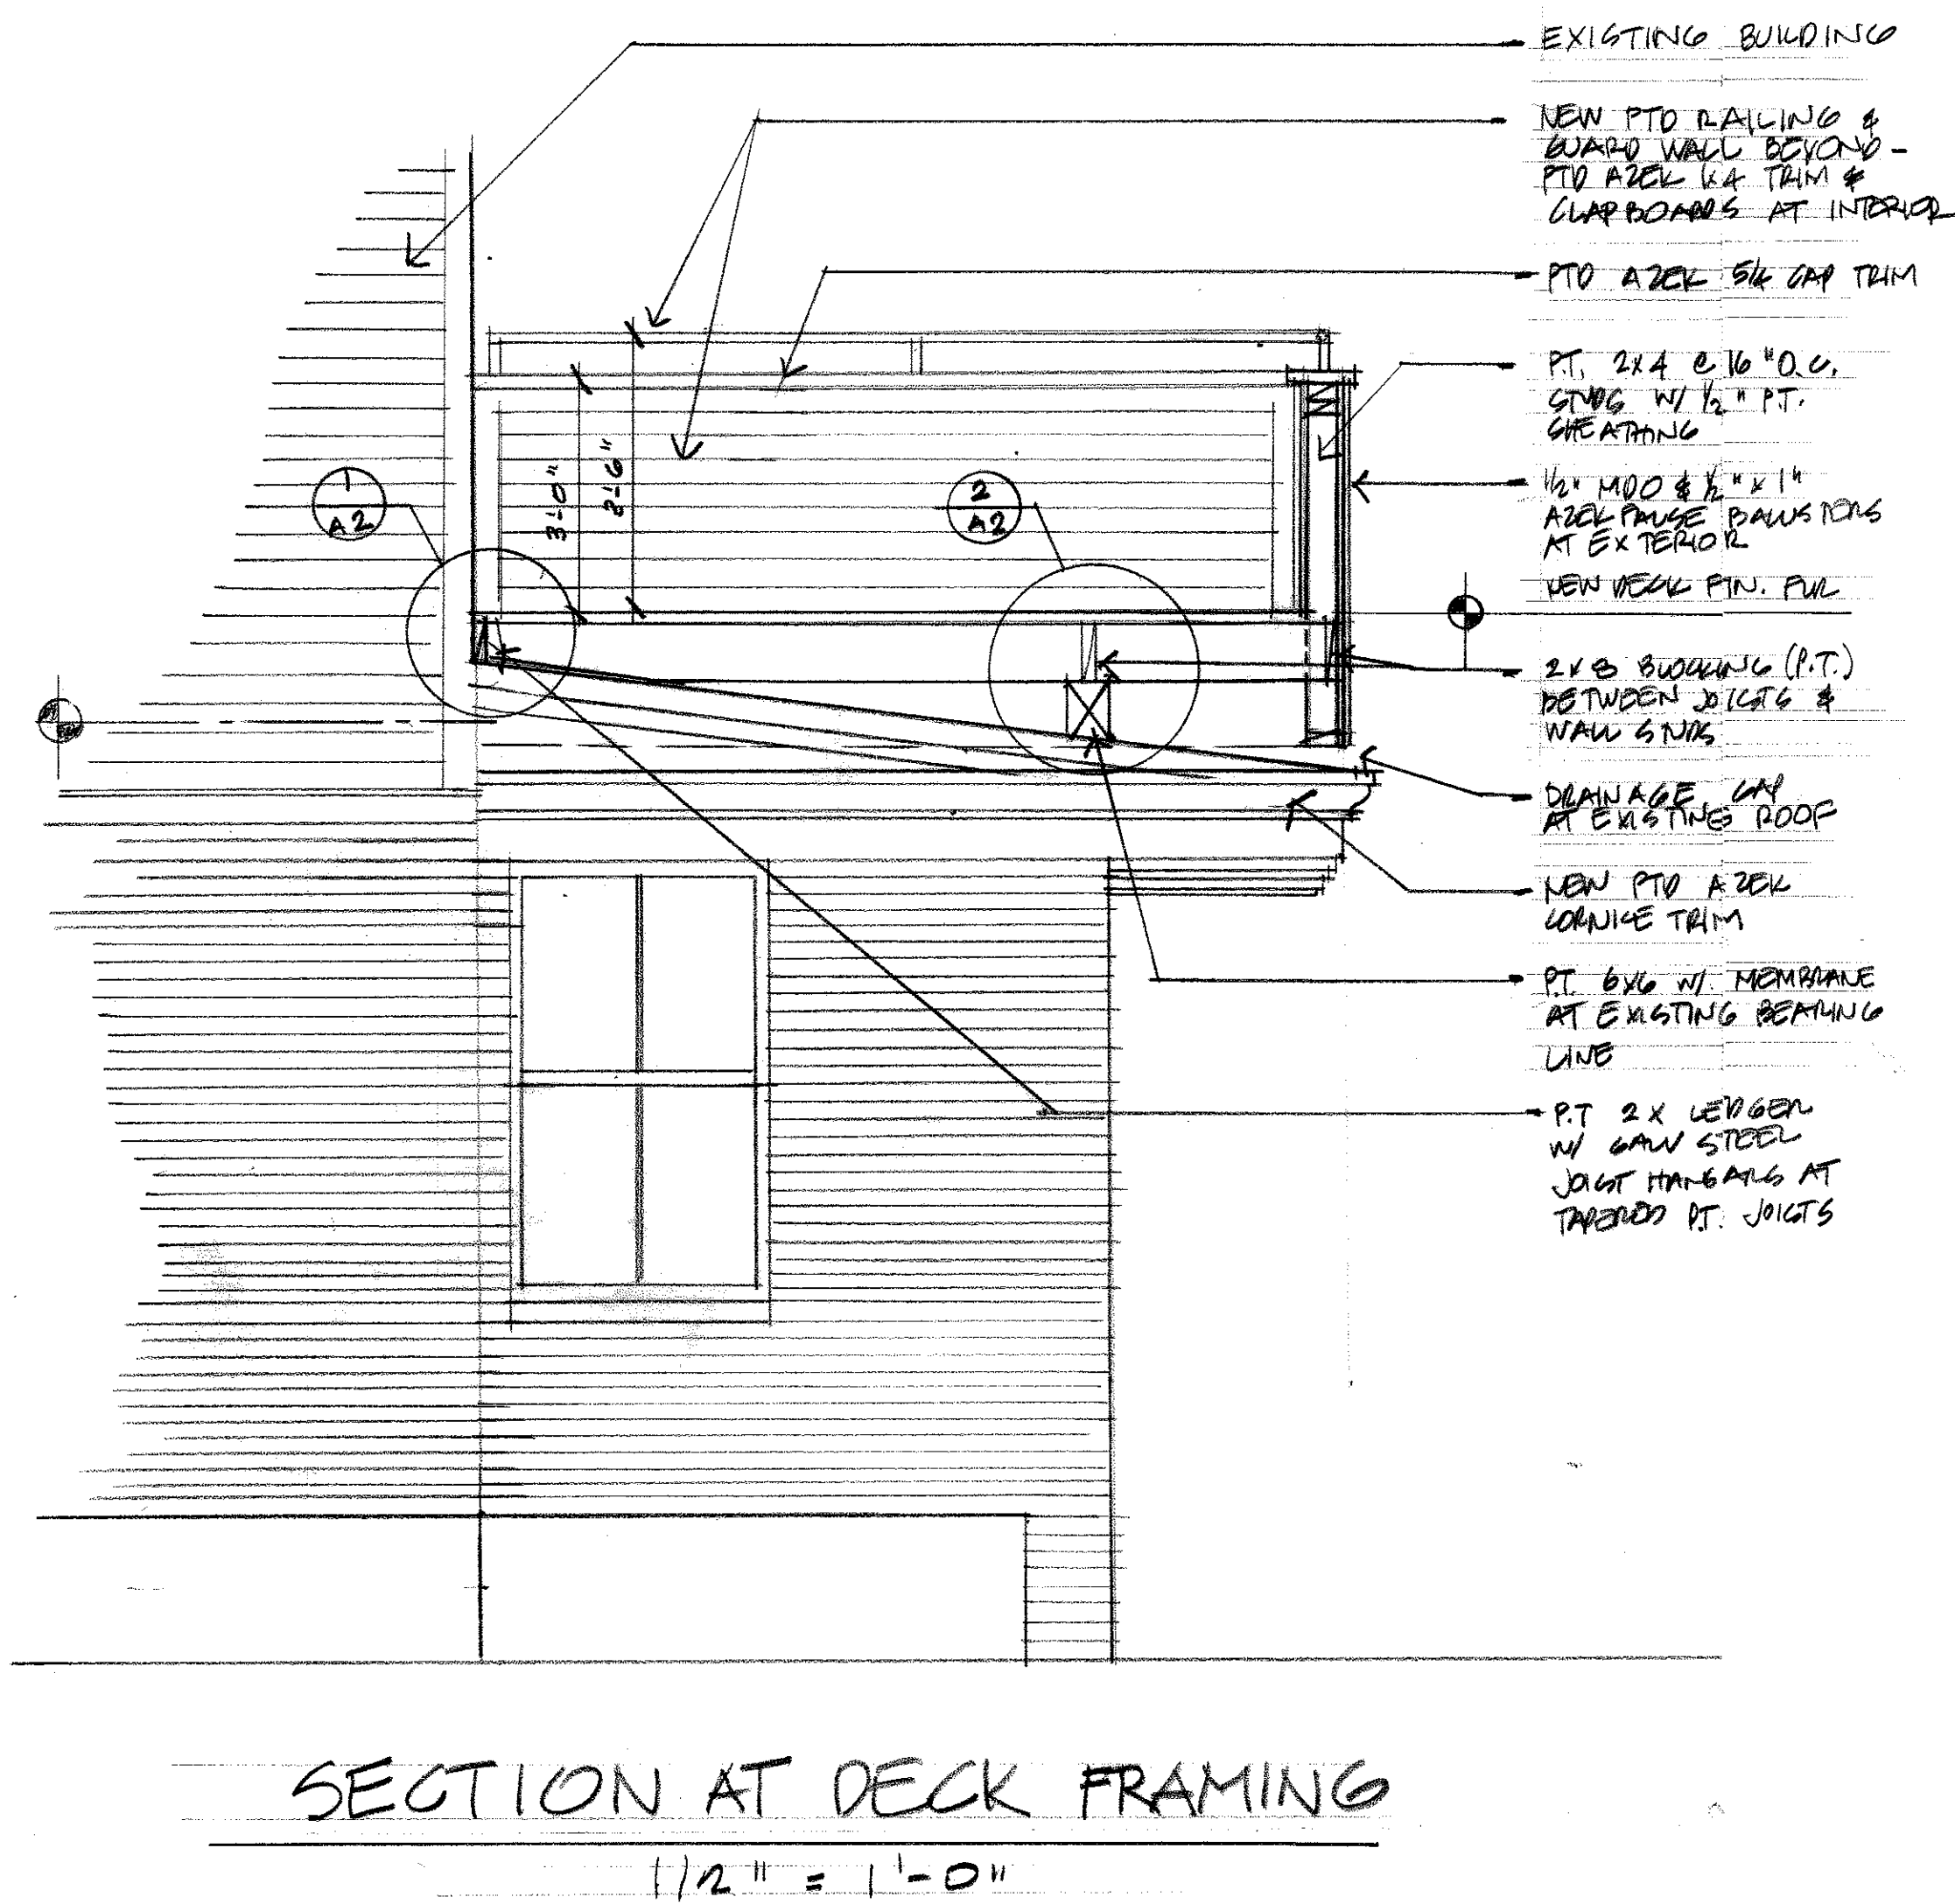

SECTION AT DECK FRAMING 1/2" = 1'-0"

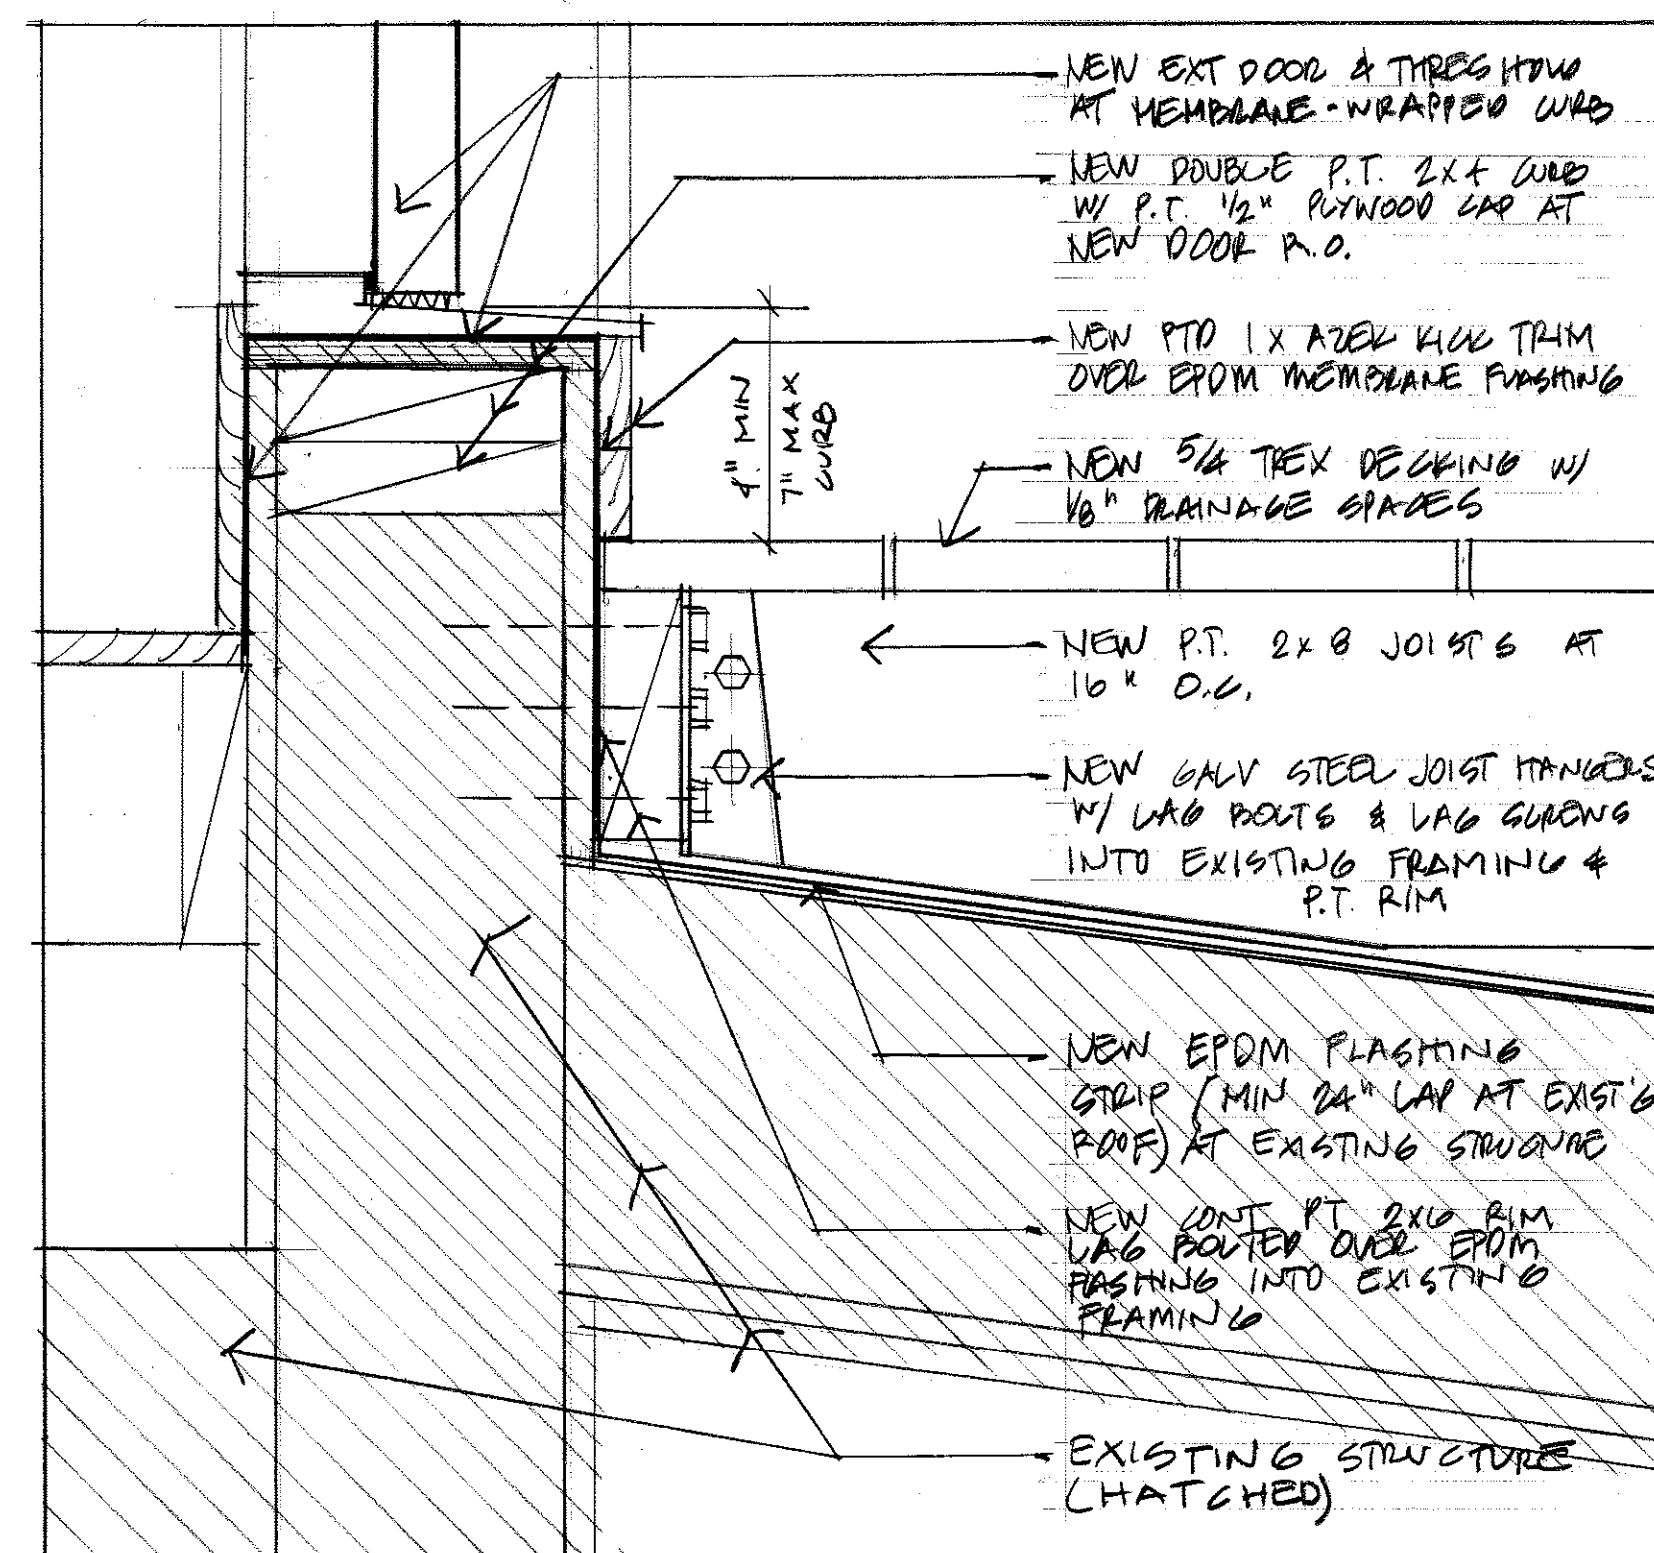

1 DECK DETAIL AT EXISTING WALL 3" = 1'-0"

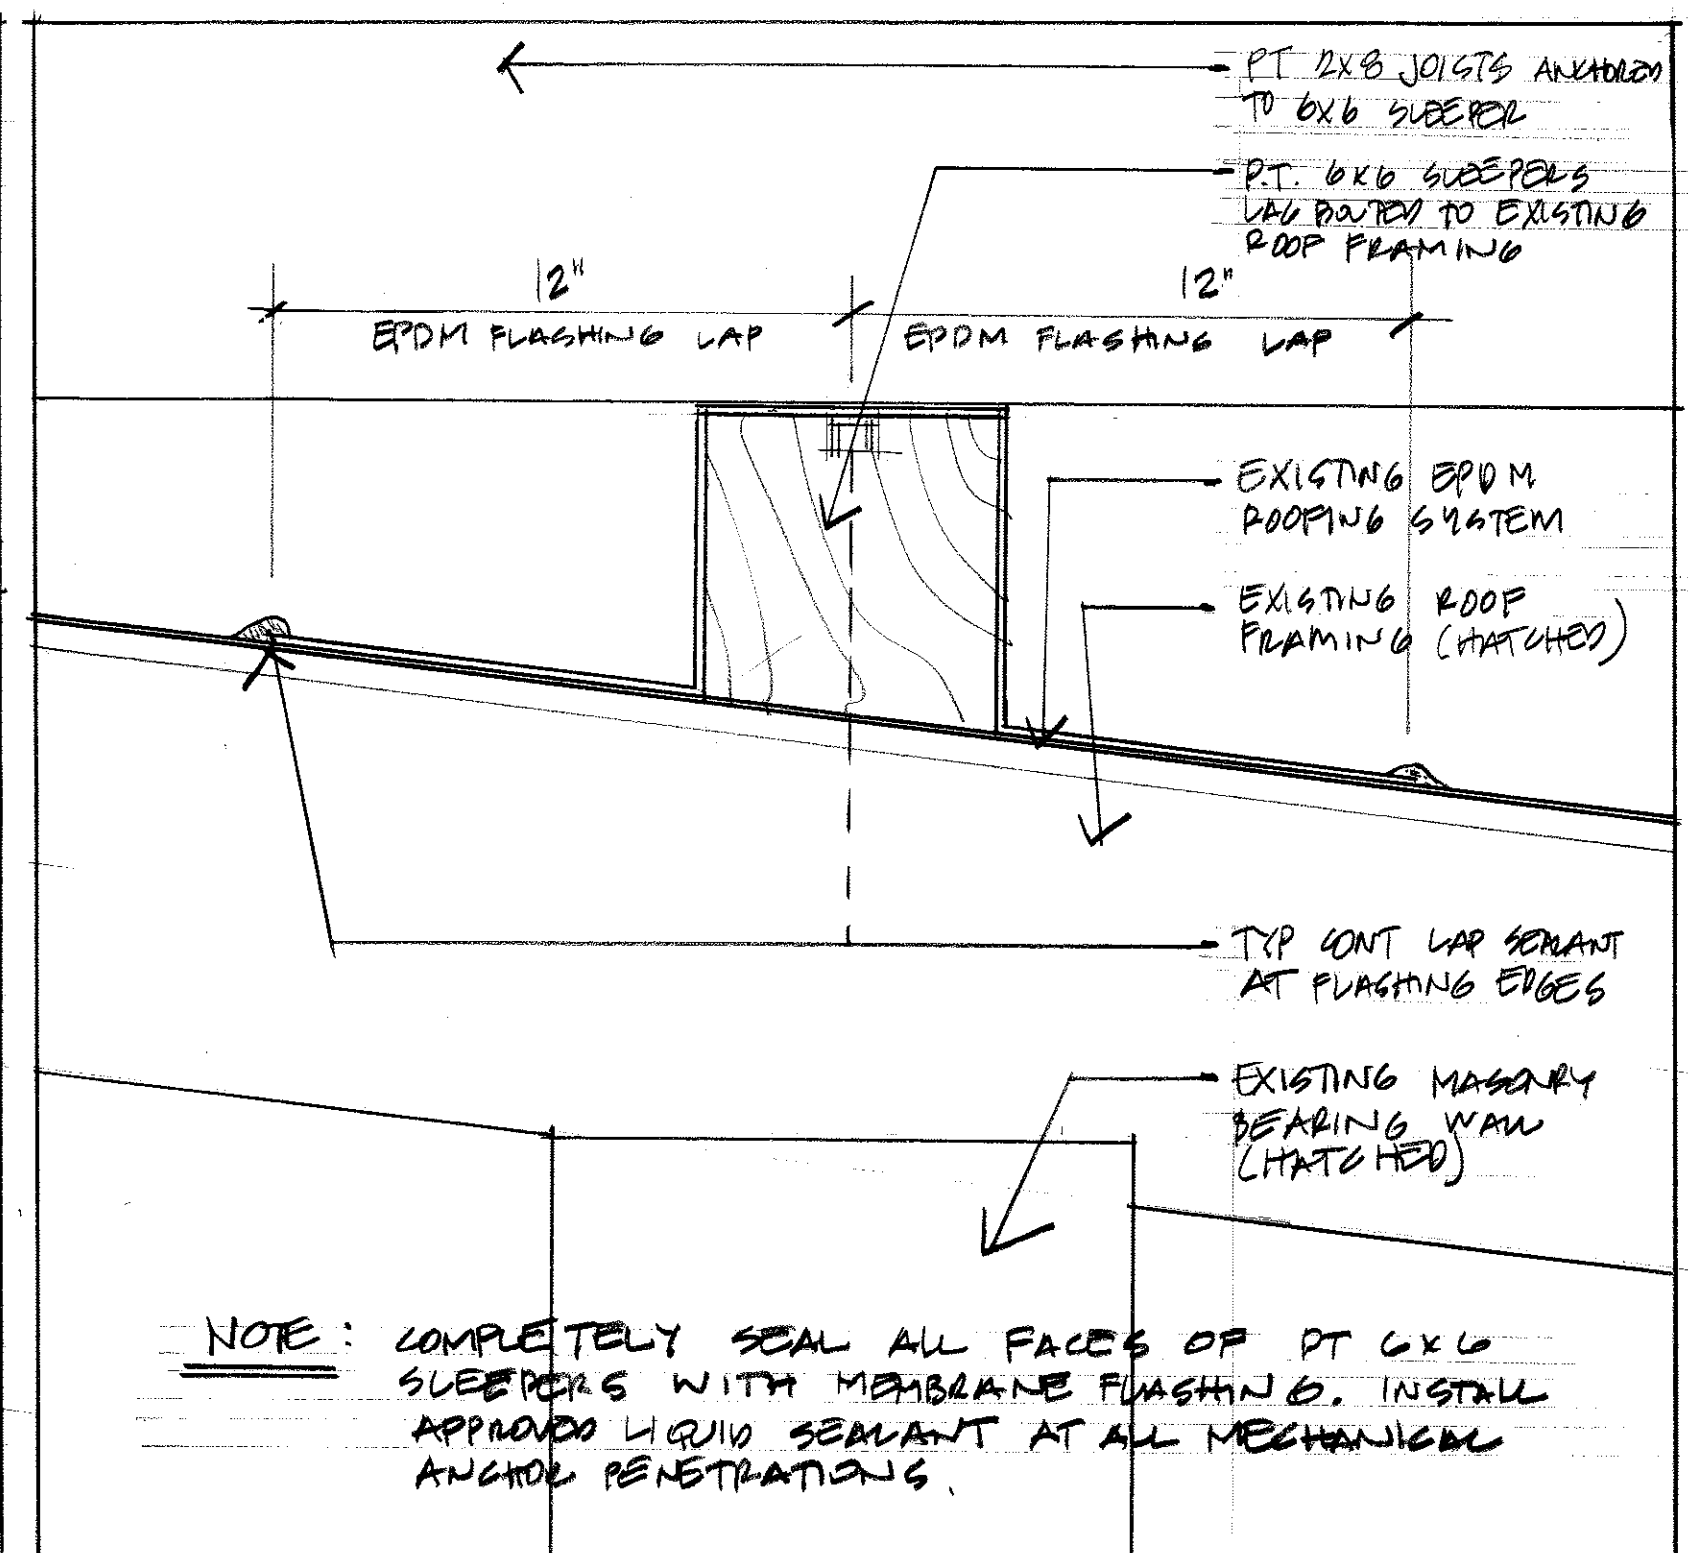

2 DECK BEARING WALL DETAIL 3" = 1'-0"