

# DISPLAY THIS CARD ON PRINCIPAL FRONTAGE OF WORK CITY OF PORTLAND

## BUILDING INSPECTION

### PERMIT

Permit Number: 030023

Please Read  
Application And  
Notes, If Any,  
Attached

This is to certify that City Of Portland/n/a  
has permission to Relocating eighteen 8' x 16' advertising boards, one 12' x 12' advertising boards and one 15' high.  
AT 165 Park Ave Call 049 A001001

provided that the person or persons, firm or corporation accepting this permit shall comply with all of the provisions of the Statutes of Maine and of the Ordinances of the City of Portland regulating the construction, maintenance and use of buildings and structures, and of the application on file in this department.

Apply to Public Works for street line and grade if nature of work requires such information.

Notification of inspection must be given and when permit is in process before this building or part thereof is leased or otherwise used-in.  
HOURS NOT REQUIRED.

A certificate of occupancy must be procured by owner before this building or part thereof is occupied.

#### OTHER REQUIRED APPROVALS

Fire Dept. \_\_\_\_\_  
Health Dept. \_\_\_\_\_  
Appeal Board \_\_\_\_\_  
Other \_\_\_\_\_

Department Name

*[Handwritten Signature]*  
2/21/03  
Director - Building & Inspection Services

**PENALTY FOR REMOVING THIS CARD**

**City of Portland, Maine - Building or Use Permit Application**  
 389 Congress Street, 04101 Tel: (207) 874-8703, Fax: (207) 874-8716

Permit No: 03-0023	Issue Date:	CBL: 049 A001001
-----------------------	-------------	---------------------

Location of Construction: 165 Park Ave	Owner Name: City Of Portland	Owner Address: 389 Congress St	Phone: 874-8704
Business Name: n/a	Contractor Name: n/a	Contractor Address: n/a Portland	Phone
Lessee/Buyer's Name n/a	Phone: n/a	Permit Type: Signs - Temporary	Zone: ROS

Past Use: Baseball Stadium	Proposed Use: Baseball Stadium / Relocating eighteen 8' x 16' advertising boards and adding two advertising boards, one 12' x 12' and one 15' high.	Permit Fee: \$0.00	Cost of Work: \$0.00	CEO District: 3
-------------------------------	--	-----------------------	-------------------------	--------------------

Proposed Project Description: Relocating eighteen 8' x 16' advertising boards; adding one 12' x 12' advertising boards and one 15' high.	FIRE DEPT: <input type="checkbox"/> Approved <input type="checkbox"/> Denied	INSPECTION: Use Group: U Type: NA
	Signature:	Signature: <i>[Signature]</i>

Permit Taken By: gg	Date Applied For: 01/13/2003	<b>Zoning Approval</b>
------------------------	---------------------------------	------------------------

1. This permit application does not preclude the Applicant(s) from meeting applicable State and Federal Rules. 2. Building permits do not include plumbing, septic or electrical work. 3. Building permits are void if work is not started within six (6) months of the date of issuance. False information may invalidate a building permit and stop all work..	Special Zone or Reviews <input type="checkbox"/> Shoreland <input type="checkbox"/> Wetland <input type="checkbox"/> Flood Zone <input type="checkbox"/> Subdivision <input type="checkbox"/> Site Plan Maj <input type="checkbox"/> Minor <input type="checkbox"/> MM <input checked="" type="checkbox"/>	Zoning Appeal <input type="checkbox"/> Variance <input type="checkbox"/> Miscellaneous <input type="checkbox"/> Conditional Use <input type="checkbox"/> Interpretation <input type="checkbox"/> Approved <input type="checkbox"/> Denied	Historic Preservation <input checked="" type="checkbox"/> Not in District or Landmark <input type="checkbox"/> Does Not Require Review <input type="checkbox"/> Requires Review <input type="checkbox"/> Approved <input type="checkbox"/> Approved w/Conditions <input type="checkbox"/> Denied
	Date: <i>[Signature]</i> 2/21/03		Date:

**CERTIFICATION**

I hereby certify that I am the owner of record of the named property, or that the proposed work is authorized by the owner of record and that I have been authorized by the owner to make this application as his authorized agent and I agree to conform to all applicable laws of this jurisdiction. In addition, if a permit for work described in the application is issued, I certify that the code official's authorized representative shall have the authority to enter all areas covered by such permit at any reasonable hour to enforce the provision of the code(s) applicable to such permit.

\_\_\_\_\_  
 SIGNATURE OF APPLICANT ADDRESS DATE PHONE

\_\_\_\_\_  
 RESPONSIBLE PERSON IN CHARGE OF WORK, TITLE DATE PHONE

**City of Portland, Maine - Building or Use Permit**

389 Congress Street, 04101 Tel: (207) 874-8703, Fax: (207) 874-8716

Permit No: 03-0023	Date Applied For: 01/13/2003	CBL: 049 A001001
-----------------------	---------------------------------	---------------------

Location of Construction: 165 Park Ave	Owner Name: City Of Portland	Owner Address: 389 Congress St	Phone: ( ) 874-8704
Business Name: n/a	Contractor Name: n/a	Contractor Address: n/a Portland	Phone
Lessee/Buyer's Name n/a	Phone: n/a	Permit Type: Signs - Temporary	

Proposed Use: Baseball Stadium / Relocating eighteen 8' x 16' advertising boards and adding two advertising boards, one 12' x 12' and one 15' high.	Proposed Project Description: Relocating eighteen 8' x 16' advertising boards; adding one 12' x 12' advertising boards and one 15' high.
--	---

<b>Dept:</b> Zoning	<b>Status:</b> Approved	<b>Reviewer:</b> Marge Schmuckal	<b>Approval Date:</b> 02/21/2003
<b>Note:</b> 1/22/03 I met with Rick Knowland to go over what was submitted - we still need some legal info such as a permission letter from the owner (City) & insurance coverage - we also require a site plan showing where these signs are going - Rick has volunteered to write this letter 1/27/03 Gave the permit to Mike N. while this a public notice has gone out for comments - He will return to me.			
<b>Dept:</b> Building	<b>Status:</b> Approved	<b>Reviewer:</b> Mike Nugent	<b>Approval Date:</b> 02/21/2003
<b>Note:</b> 01/27/03 Mike is reviewing while planning puts out a public notice for comments. When finished it will be returned to Marge. - Mike, I already called Cheryl Main about City coverage of insurance.			

**Comments:**  
1/13/2003-gg: Waivered per Mike Nugent.  
1/28/2003-mjn: Sent infor to Sign Co., For satmped design info.

**THIS IS NOT A PERMIT/CONSTRUCTION MAY NOT COMMENCE UNTIL THE PERMIT IS ISSUED**


# Signage Application

If you or the property owner owes real estate or personal property taxes or user charges on any property within the City, payment arrangements must be made before permits of any kind are accepted.

Location/Address of Construction: <b>HADLOCK FIELD, 271 PARK AVENUE</b>		
Total Square Footage of Proposed Structure	Square Footage of Lot	
Tax Assessor's Chart, Block & Lot Chart# <u>049</u> Block# <u>A</u> Lot# <u>001</u>	Owner: <b>PORTLAND SEA DOGS / CITY OF PORTLAND</b>	Telephone: <b>874-9300</b>
Lessee/Buyer's Name (if Applicable)	Applicant name, address & telephone: <b>PORTLAND SEA DOGS 271 PARK AVE.</b>	Total s.f. of signage <u>    </u> x 1.00 per s.f. \$ <u>    </u> , plus \$30.00 base fee Fee: \$
Current use: <u>BASEBALL STADIUM</u> <span style="float: right;">waived fee</span>		
If the location is currently vacant, what was prior use: <u>    </u>		
Approximately how long has it been vacant: <u>    </u>		
Proposed use: <u>    </u>		
Project description: <u>relocation 18 8x16 Advertising boards / adding advertising boards</u> <span style="float: right;">1) 12x12 1) 15' high zoda bottle</span>		
Contractor's name, address & telephone: <b>CHARLES ESHBACH OR</b>		
Who should we contact when the permit is ready: <b>PETER DRIVAS, c/o PORTLAND SEA DOGS 838-2661</b>		
Mailing address: <b>P.O. Box 636 PORTLAND, ME 04104 874-9300</b>		
We will contact you by phone when the permit is ready. You must come in and pick up the permit and review the requirements before starting any work, with a Plan Reviewer. A stop work order will be issued and a \$50.00 fee if any work starts before the permit is picked up. Phone: <b>874-9300</b>		

IF THE REQUIRED INFORMATION IS NOT INCLUDED IN THE SUBMISSIONS THE PERMIT WILL BE AUTOMATICALLY DENIED AT THE DISCRETION OF THE BUILDING/PLANNING DEPARTMENT, WE MAY REQUIRE ADDITIONAL INFORMATION IN ORDER TO APPROVE THIS PERMIT.

I hereby certify that I am the Owner of record of the named property, or that the owner of record authorizes the proposed work and that I have been authorized by the owner to make this application as his/her authorized agent. I agree to conform to all applicable laws of the jurisdiction. In addition, if a permit for work described in this application is issued, I certify that the Code Official's authorized representative shall have the authority to enter all areas covered by this permit at any reasonable hour to enforce the provisions of the codes applicable to this permit.

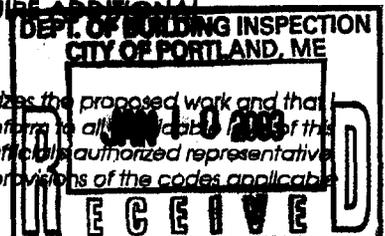

Signature of applicant: [Signature] Date: 1/9/03

**This is NOT a permit, you may not commence ANY work until the permit is issued. If you are in a Historic District you may be subject to additional permitting and fees with the Planning Department on the 4th floor of City Hall**



**SIGNAGE PRE-APPLICATION**

**PLEASE ANSWER ALL QUESTIONS**

ADDRESS: HADLOCK FIELD, 271 PARK AVENUE ZONE: ROS

OWNER: PORTLAND SEA DOGS / CITY OF PORTLAND

APPLICANT: PORTLAND SEA DOGS

ASSESSOR NO. \_\_\_\_\_

PLEASE CIRCLE APPROPRIATE ANSWER

SINGLE TENANT LOT? YES  NO  MULTI-TENANT LOT?  YES  NO

FREESTANDING SIGN? (ex. Pole Sign)  YES  NO -- DIMENSIONS Ⓟ HEIGHT \_\_\_\_\_

MORE THAN ONE SIGN?  YES  NO DIMENSIONS \_\_\_\_\_ HEIGHT \_\_\_\_\_

SIGN ATTACHED TO BLDG.? YES  NO  DIMENSIONS see bottom

MORE THAN ONE SIGN? YES  NO  DIMENSIONS \_\_\_\_\_

AWNING: YES  IS AWNING BACKLIT? YES  NO  HEIGHT OFF SIDEWALK \_\_\_\_\_

IS THERE ANY MESSAGE, TRADEMARK OR SYMBOL ON IT? \_\_\_\_\_

LIST ALL EXISTING SIGNAGE AND THEIR DIMENSIONS:

\*\*\* TENANT BLDG. FRONTAGE (IN FEET): n/a

\*\*\* REQUIRED INFORMATION

AREA FOR COMPUTATION

relocating 18 - 8'x16' Ad boards

adding 2 ad boards 1 12'x12'

1 15' high soda bottle sign

**YOU SHALL PROVIDE:**

**A SITE SKETCH AND BUILDING SKETCH SHOWING EXACTLY WHERE EXISTING AND NEW SIGNAGE IS LOCATED MUST BE PROVIDED. SKETCHES AND/OR PICTURES OF PROPOSED ARE ALSO REQUIRED.**

SIGNATURE OF APPLICANT: \_\_\_\_\_ DATE: \_\_\_\_\_

**CITY OF PORTLAND, MAINE  
MEMORANDUM**

**TO:** Marge Schmuckal, Zoning Administrator

**FROM:** Joseph E. Gray, Jr., City Manager 

**DATE:** January 23, 2003

**SUBJECT:** Hadlock Field Signs

As property owner of Hadlock Field, this memorandum is to confirm that the City of Portland has given permission to the Portland Sea Dogs (as tenant of Hadlock Field) to apply for any sign related permits for Hadlock Field.



brian e. duffy associates  
ARCHITECTURE TO BUILD BY

February 18, 2003

Mike Nugent  
Building Inspection Dept.  
Portland City Hall  
389 Congress Street  
Portland, Maine 04101


RE: New Signs @ Hadlock Field

Dear Mike,

Enclosed is the cover letter and SK drawings from Swift Engineering for the new Right and Left Field signs at Hadlock Field.


Please call me if you need any additional engineering.

Sincerely,

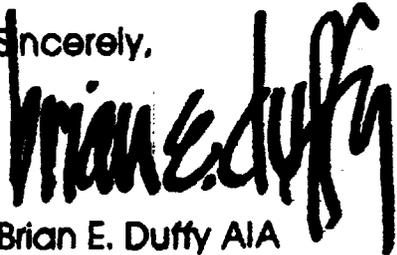

Brian E. Duffy AIA

c.c. Charles Eshbach - Portland Seadogs

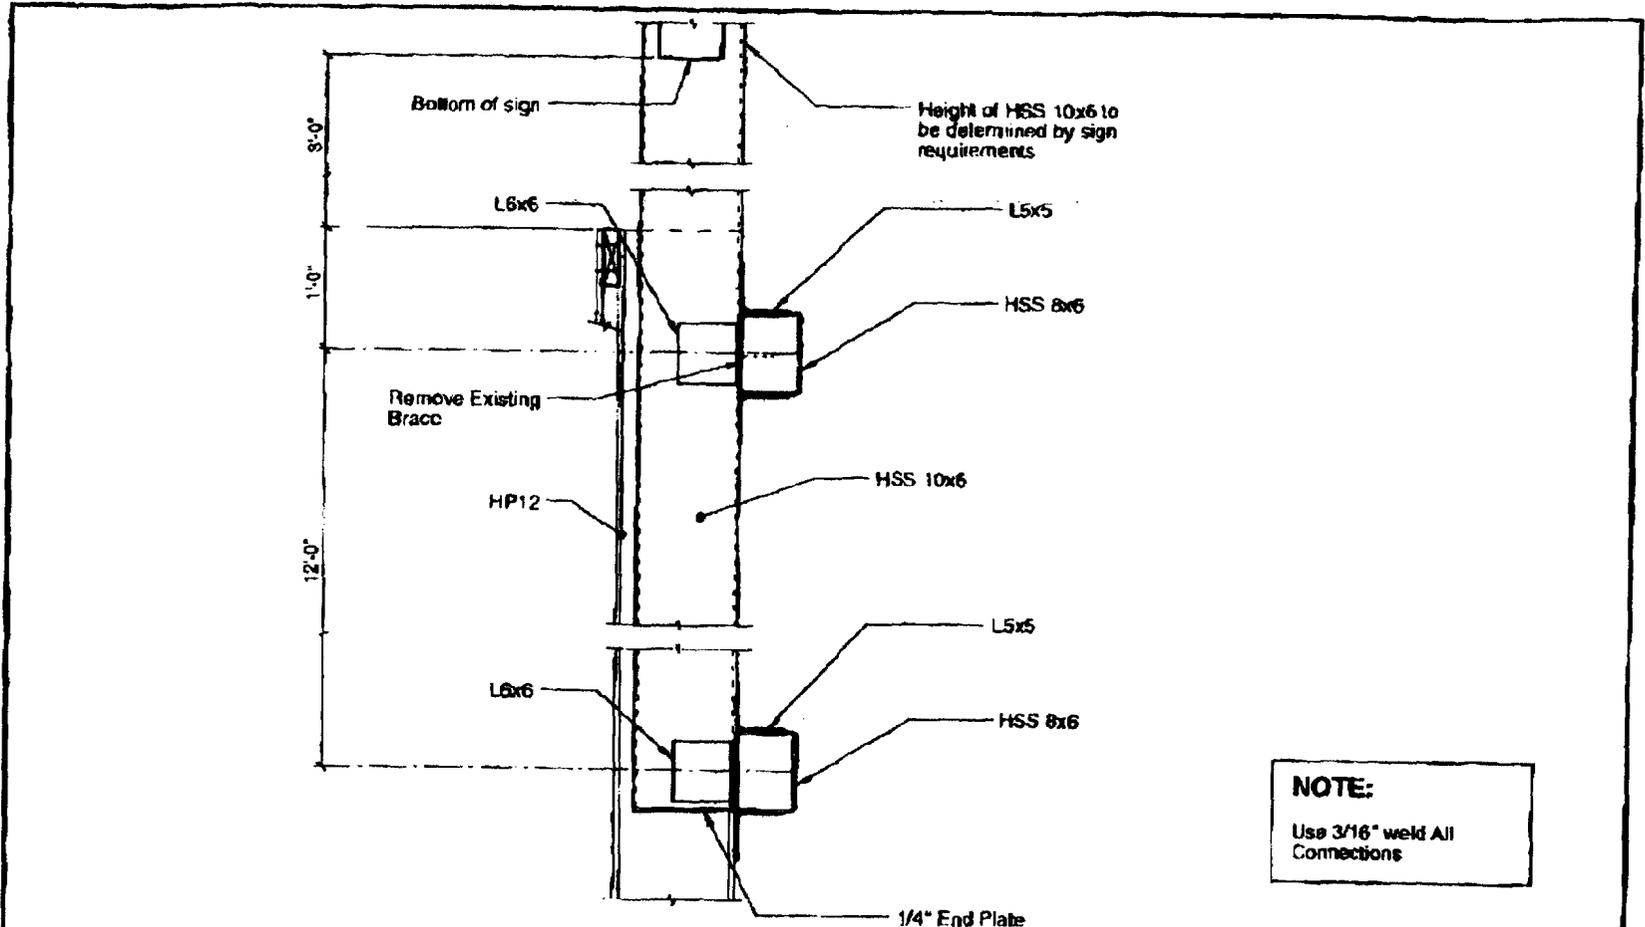

### Section 2/SKS-4

Refer to Plan View - SKS-3

SWIFT ENGINEERING, 331 MAIN ST., NORWAY, ME 04268  
207 743 5885 FAX: 207 743 9525 2/18/03


Rebuild of Left Field Fence  
Hadlock Field

Park Avenue  
Portland, Maine

Citgo Sign  
Support

# SKS-4

Referenced Drawing: SKS-3

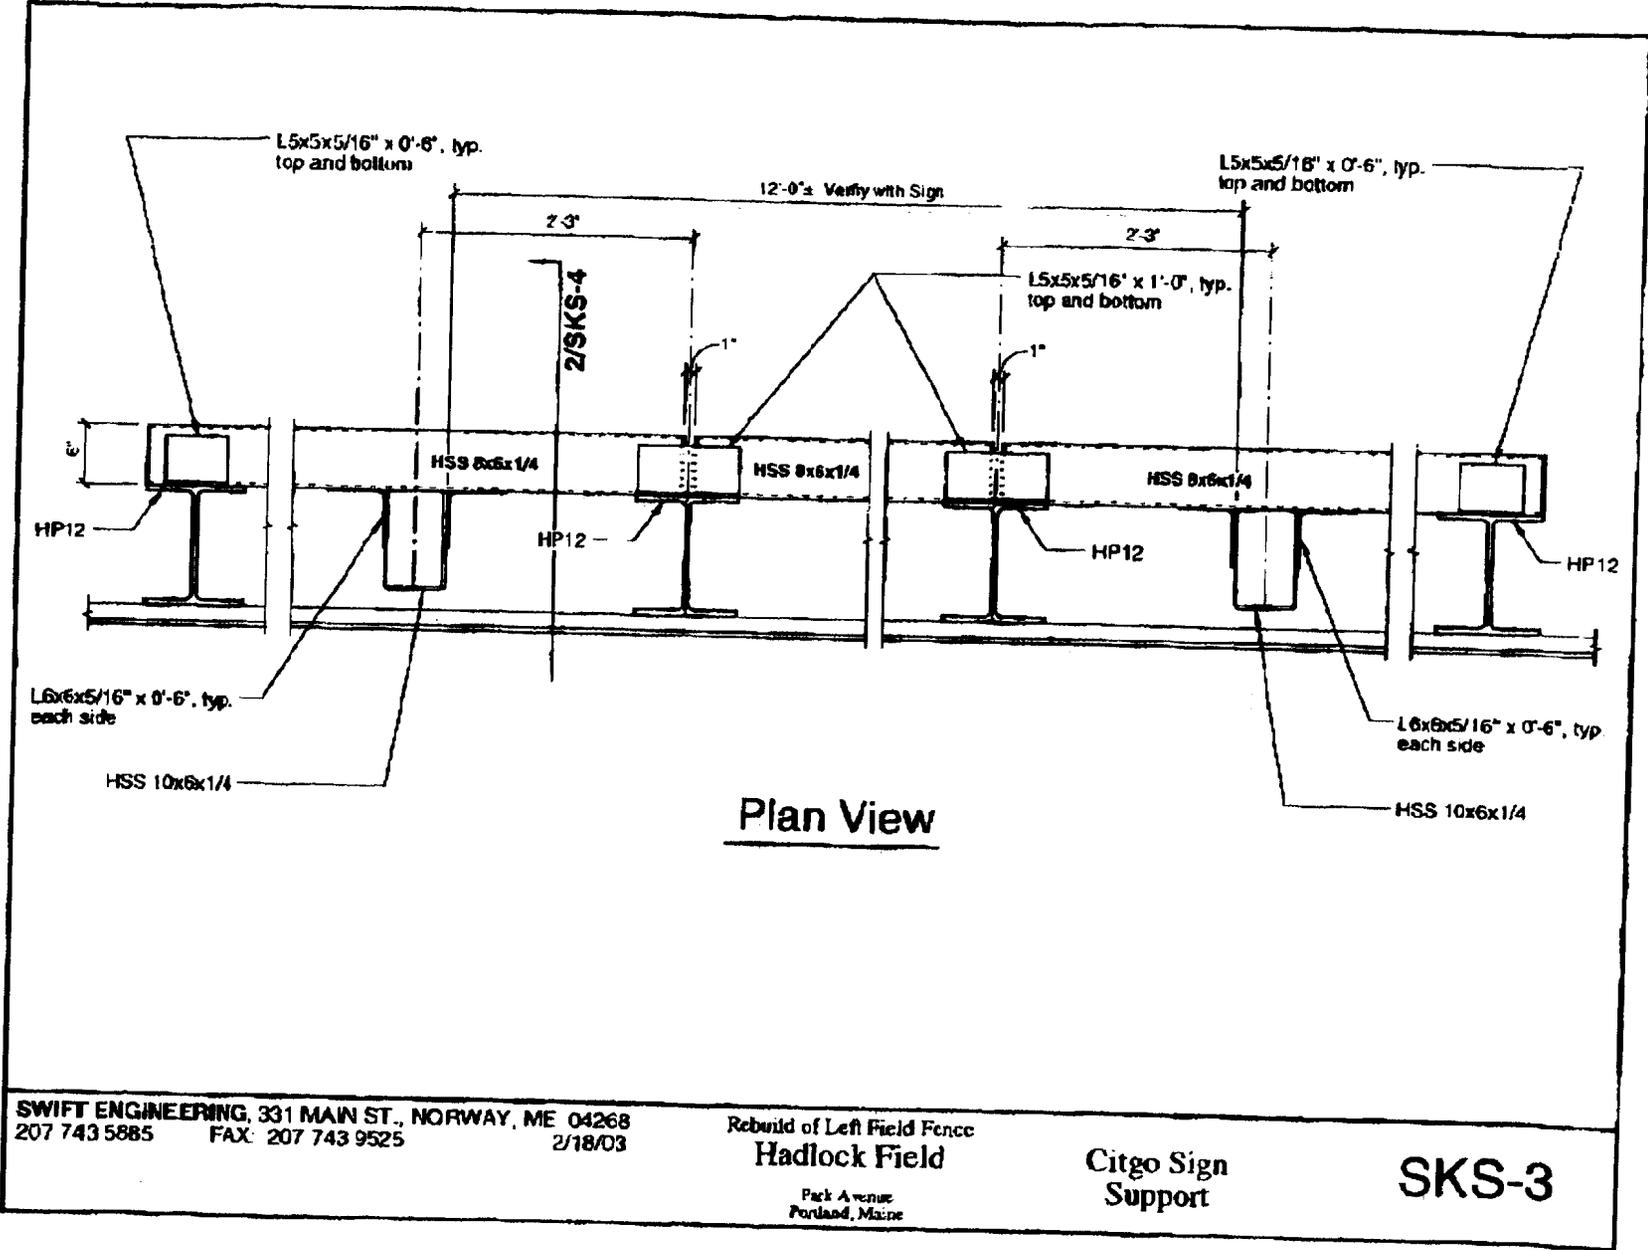


SWIFT ENGINEERING, 331 MAIN ST., NORWAY, ME 04268  
 207 743 5885 FAX: 207 743 9525 2/18/03


Rebuild of Left Field Fence  
 Hadlock Field  
 Park Avenue  
 Portland, Maine

Citgo Sign  
 Support

SKS-3

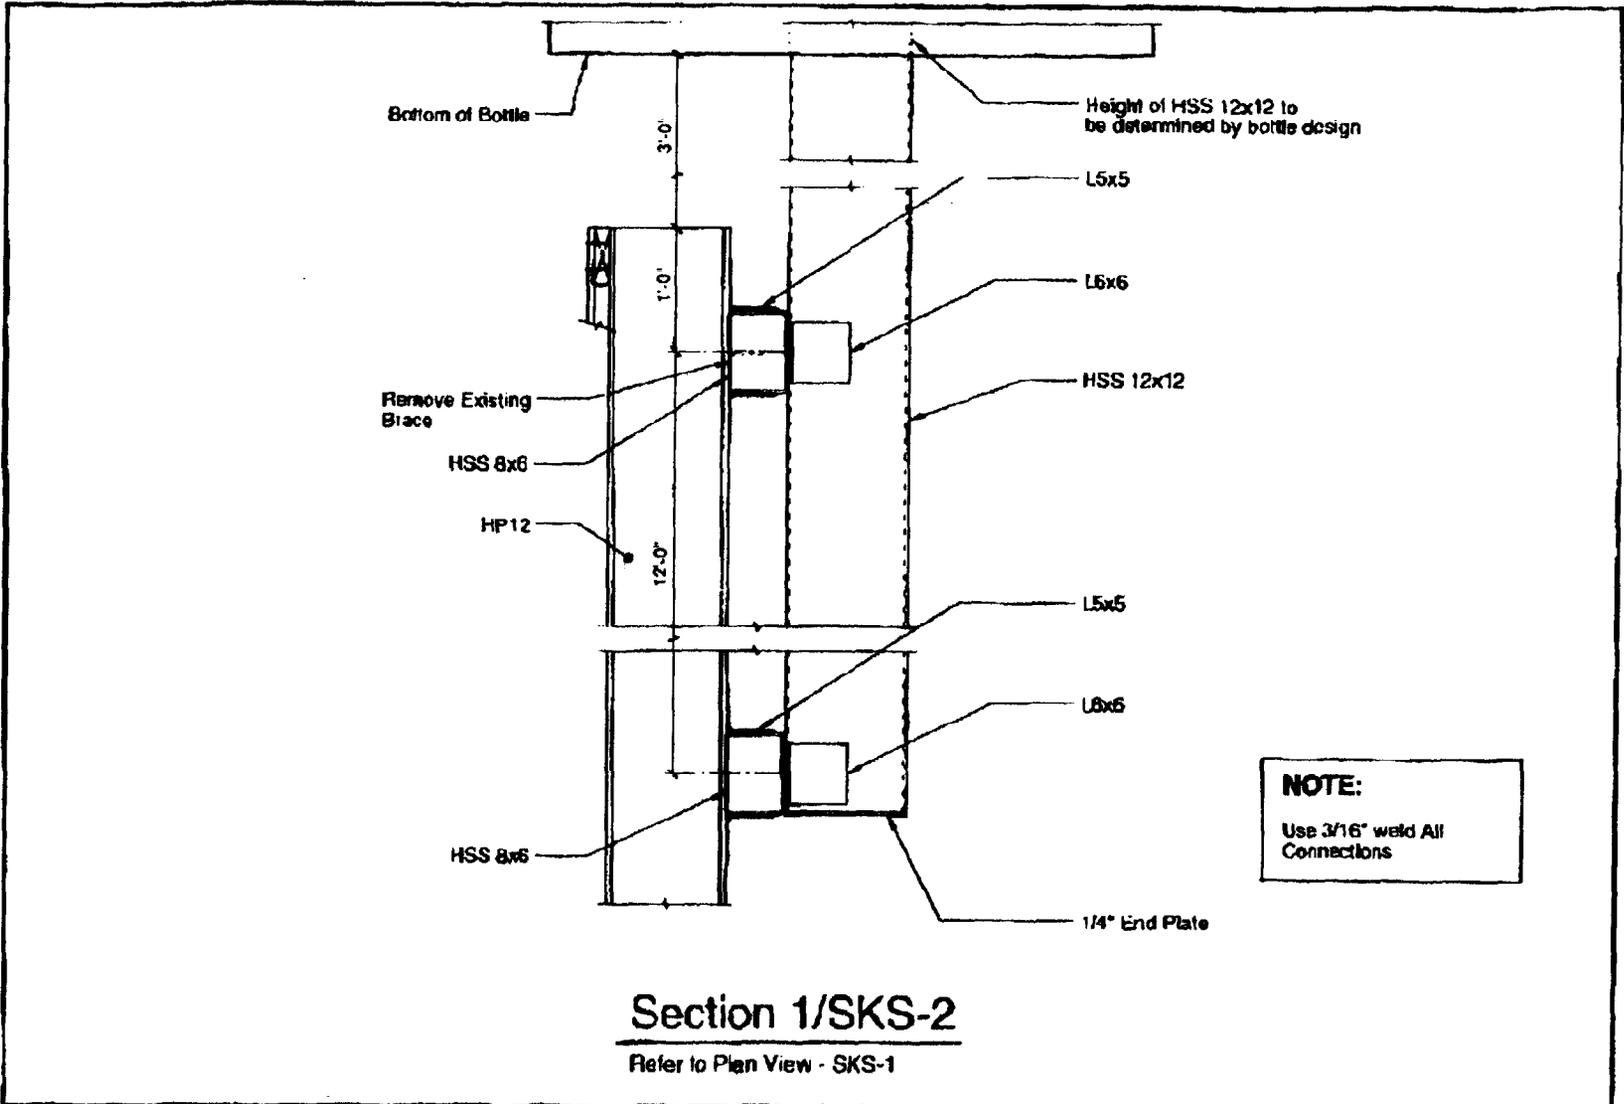

<b>SWIFT ENGINEERING</b> , 331 MAIN ST., NORWAY, ME 04268 207 743 5885    FAX: 207 743 9525    2/18/03	Rebuild of Left Field Fence <b>Hadlock Field</b>	<b>Coca-Cola Sign Support</b>	<b>SKS-2</b>
Referenced Drawing: SKS-1	Park Avenue Portland, Maine		

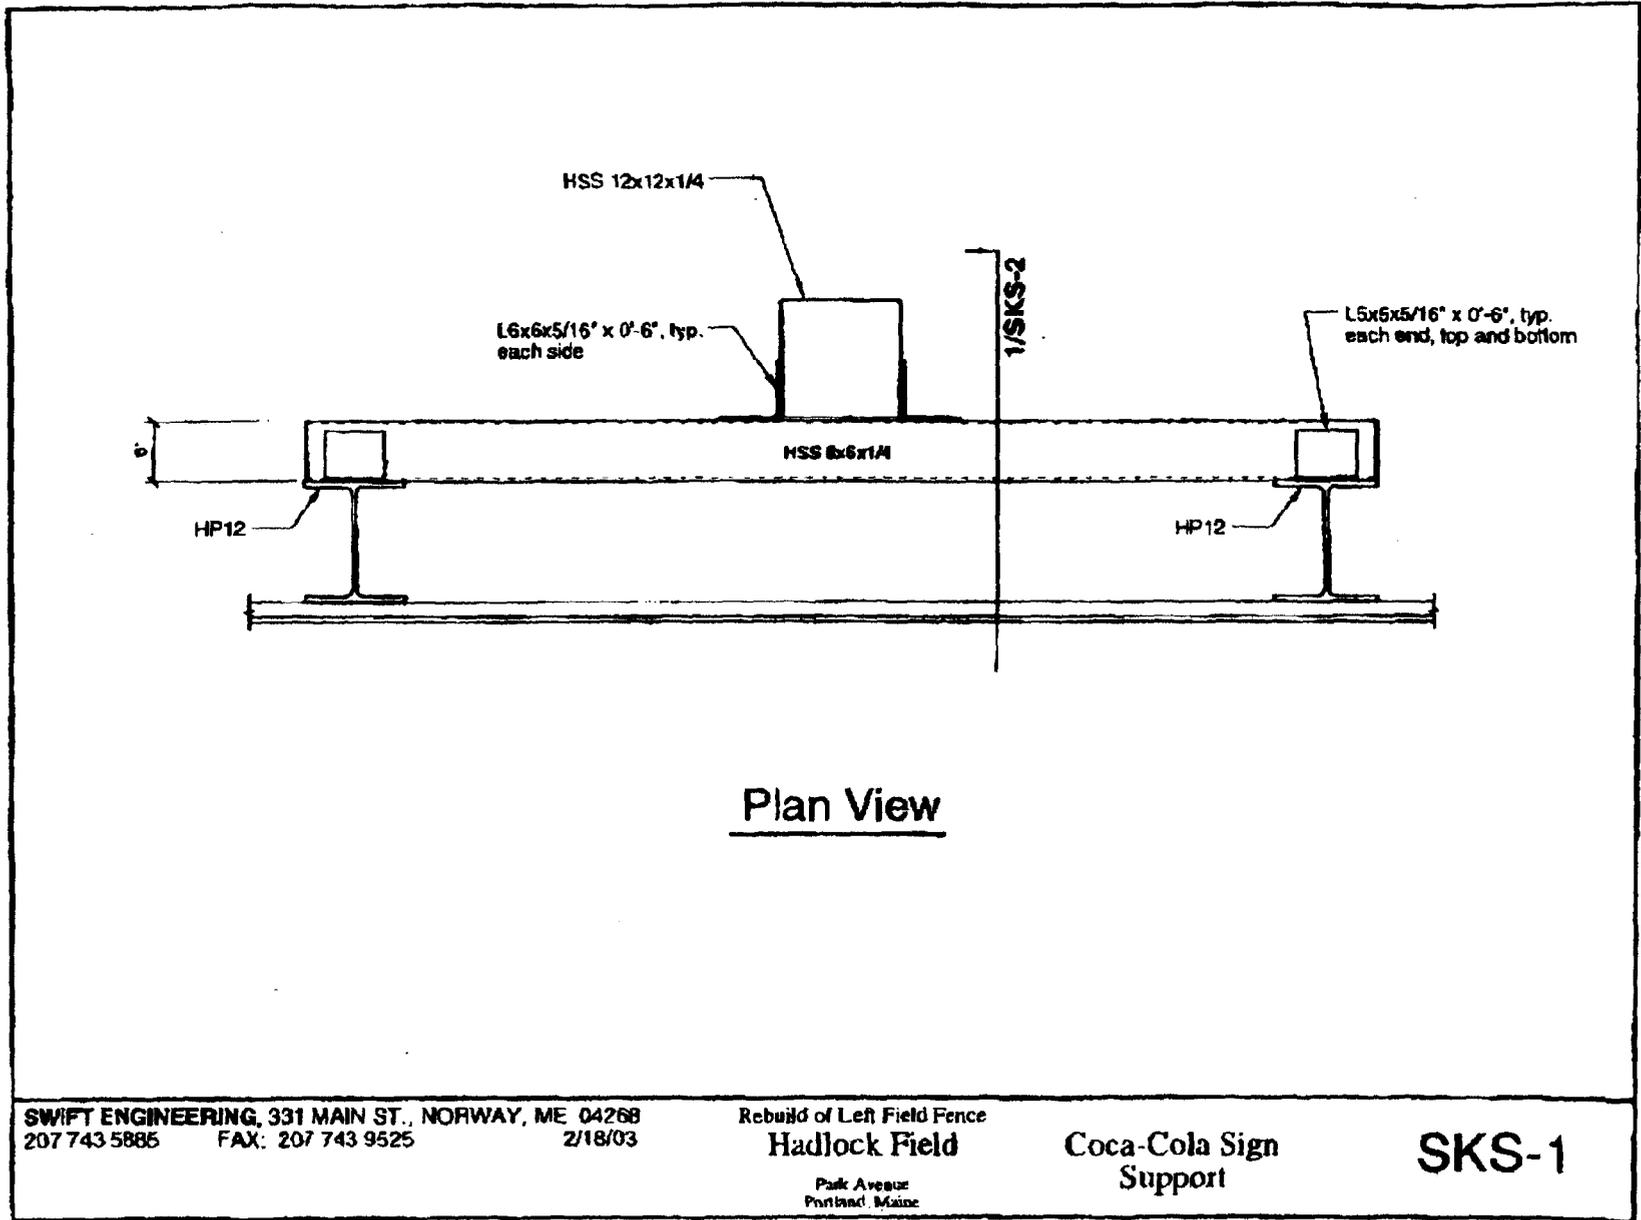

SWIFT ENGINEERING, 331 MAIN ST., NORWAY, ME 04268  
 207 743 5885 FAX: 207 743 9525 2/18/03

Rebuild of Left Field Fence  
 Hadlock Field

Park Avenue  
 Portland, Maine

Coca-Cola Sign  
 Support

SKS-1



**SWIFT ENGINEERING**  
331 Main Street, Norway, ME 04268  
Consulting Structural Engineers

February 18, 2003

Brian E. Duffy Associates  
10 Beach Street  
Portland, ME 04101

RE: Hadlock Field Signs


Dear Brian:

I have reviewed the design of the Hood and Norway Savings Bank signs for compliance with BOCA 1999. The horizontal 2"x6" members spanning between tube supports should be spaced at 24" on center instead of the 48" on center as noted on their sketches. The tube supports for the Norway Savings Sign should be HSS 10"x 10"x1/4" instead of the IHS 8"x 8"x 1/4" as noted on their sketches.

Attached are sketches SKS-1 thru 4 showing the framing for supporting the Citgo sign and Coca Cola bottle off of the left field wall framing. This framing has been designed to comply with BOCA 1999.


Sincerely,

*Robert W Swift*  
Robert W Swift, P.E.

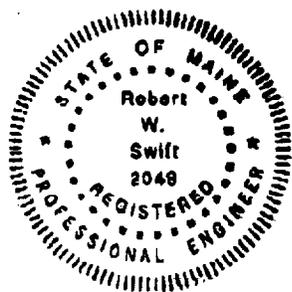

TELEPHONE (207) 743-6886

PETER

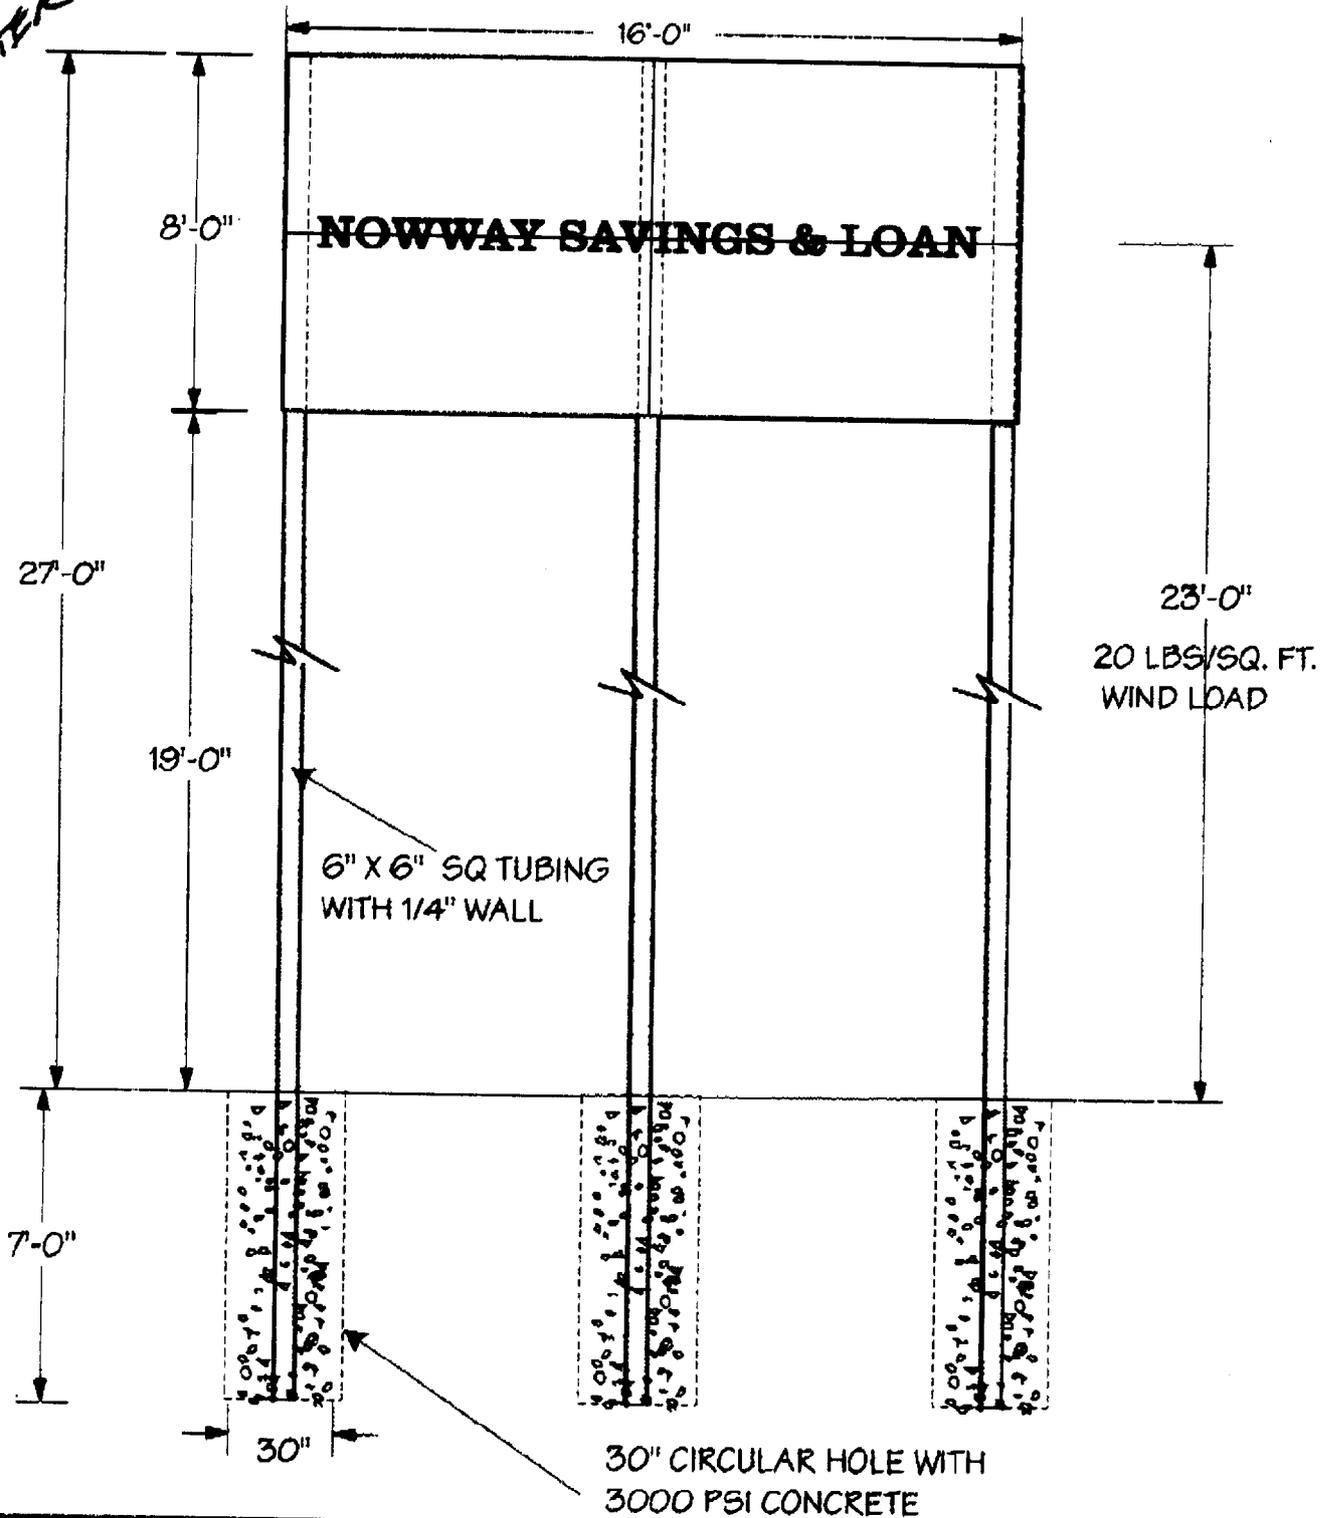

**MANUFACTURE AND INSTALL:  
NEW BILLBOARDS FOR THEIR ROW OF SIGNS AT BALLPARK.**

*This design created in conjunction with this project being planned for you is the exclusive property of SIGN SOLUTIONS, and can not be copied, exhibited or shown to anyone outside of your organization with consent of SIGN SOLUTIONS*

	DATE: 12/28/02	SCALE: NTS
	WORK ORDER NO: SP3908	DESIGNER: BOB PHILLIPS
DATE REC:	JOB NAME: NEW BILLBOARDS.	
REVISION:	LOCATION: HADLOCK FIELD PORTLAND, ME.	
APPROVED:	© Copyright 2002	



**TO RESIDENTS AND PROPERTY OWNERS  
IN THE VICINITY OF 211 PARK AVENUE (HADLOCK FIELD)**

**WHAT** The City of Portland has received a signage application from the Portland Sea Dogs for a series of signs at Hadlock Field. Two new signs will be mounted above the left field wall of Hadlock Field. These include a 12 ft. by 12 ft. Citigo sign and a 4 ft. 8 in. by 15 ft. Coca Cola sign. Seventeen (17) existing advertising signs (8 ft. by 16 ft.) along the lower left field wall will be relocated to the right field wall forming a third level of signage. In addition one 8 ft. by 11 ft. illuminated sign will replace an existing 3 ft. by 16 ft. illuminated sign.

**FOR MORE INFORMATION**

Plans are available in the Portland Planning Division, 4th. floor, City Hall. If you wish to submit written comments, address them to Richard Knowland, Senior Planner, Planning Division, City Hall, 389 Congress Street, Portland, Maine 04101, contact by phone at 874-8725 or e-mail at [rwk@ci.portland.me.us](mailto:rwk@ci.portland.me.us)

Public comment will be accepted on this application through Friday, February 7, 2003.



**TO RESIDENTS AND PROPERTY OWNERS  
IN THE VICINITY OF 211 PARK AVENUE (HADLOCK FIELD)**

**WHAT** The City of Portland has received a signage application from the Portland Sea Dogs for a series of signs at Hadlock Field. Two new signs will be mounted above the left field wall of Hadlock Field. These include a 12 ft. by 12 ft. Citigo sign and a 4 ft. 8 in. by 15 ft. Coca Cola sign. Seventeen (17) existing advertising signs (8 ft. by 16 ft.) along the lower left field wall will be relocated to the right field wall forming a third level of signage. In addition one 8 ft. by 11 ft. illuminated sign will replace an existing 3 ft. by 16 ft. illuminated sign.

**FOR MORE INFORMATION**

Plans are available in the Portland Planning Division, 4th. floor, City Hall. If you wish to submit written comments, address them to Richard Knowland, Senior Planner, Planning Division, City Hall, 389 Congress Street, Portland, Maine 04101, contact by phone at 874-8725 or e-mail at [rwk@ci.portland.me.us](mailto:rwk@ci.portland.me.us)

Public comment will be accepted on this application through Friday, February 7, 2003.



**TO RESIDENTS AND PROPERTY OWNERS  
IN THE VICINITY OF 211 PARK AVENUE (HADLOCK FIELD)**

**WHAT** The City of Portland has received a signage application from the Portland Sea Dogs for a series of signs at Hadlock Field. Two new signs will be mounted above the left field wall of Hadlock Field. These include a 12 ft. by 12 ft. Citigo sign and a 4 ft. 8 in. by 15 ft. Coca Cola sign. Seventeen (17) existing advertising signs (8 ft. by 16 ft.) along the lower left field wall will be relocated to the right field wall forming a third level of signage. In addition one 8 ft. by 11 ft. illuminated sign will replace an existing 3 ft. by 16 ft. illuminated sign.

**FOR MORE INFORMATION**

Plans are available in the Portland Planning Division, 4th. floor, City Hall. If you wish to submit written comments, address them to Richard Knowland, Senior Planner, Planning Division, City Hall, 389 Congress Street, Portland, Maine 04101, contact by phone at 874-8725 or e-mail at [rwk@ci.portland.me.us](mailto:rwk@ci.portland.me.us)

Public comment will be accepted on this application through Friday, February 7, 2003.



**TO RESIDENTS AND PROPERTY OWNERS  
IN THE VICINITY OF 211 PARK AVENUE (HADLOCK FIELD)**

**WHAT** The City of Portland has received a signage application from the Portland Sea Dogs for a series of signs at Hadlock Field. Two new signs will be mounted above the left field wall of Hadlock Field. These include a 12 ft. by 12 ft. Citigo sign and a 4 ft. 8 in. by 15 ft. Coca Cola sign. Seventeen (17) existing advertising signs (8 ft. by 16 ft.) along the lower left field wall will be relocated to the right field wall forming a third level of signage. In addition one 8 ft. by 11 ft. illuminated sign will replace an existing 3 ft. by 16 ft. illuminated sign.

**FOR MORE INFORMATION**

Plans are available in the Portland Planning Division, 4th. floor, City Hall. If you wish to submit written comments, address them to Richard Knowland, Senior Planner, Planning Division, City Hall, 389 Congress Street, Portland, Maine 04101, contact by phone at 874-8725 or e-mail at [rwk@ci.portland.me.us](mailto:rwk@ci.portland.me.us)

Public comment will be accepted on this application through Friday, February 7, 2003.

Table 2.4

## ROS & RPZ Open Space Zones and Signs in all Municipal Parks

These regulations shall not apply to municipal stadiums with a seating capacity of greater than 6000 seats.

See also Sec. 14-370.7 "Special Sign Types", for regulation of signs associated with seasonal sales/markets, special events, fairs/festivals, etc. Signs in designated historic landscape districts shall also be subject to the provisions of article IX of this chapter.

### Freestanding Signs (a)

	General Park Identification Sign	Concession/Facility Signs (b)
Area	20 sq. ft.	16 sq. ft.
Height	5 ft.	8 ft.
Setback	5 ft.	5 ft.
# Freestanding signs per lot	1 per major vehicular entry	1 per concession or facility (c)

- (a) All signs shall be integrated with existing landscape features or shall be visually related to existing architecture in terms of materials, color, scale, etc., as determined by the planning authority.
- (b) Product trademarks shall be limited to not more than 5% of the total sign area.
- (c) Concession stands or other facilities located within an RPZ or ROS zone shall be allowed one freestanding sign or building sign, not both.

### Building Signs (a)

	Concession/Facility Signs
Maximum permitted sign area	20 sq. ft.
Sq. ft. per linear ft. of bldg. facade on which sign will be placed	1 sq. ft.
# bldg. signs permitted per lot	1 per concession or facility (b)

- (a) Building signs shall be visually related to the building on which they are located in terms of materials, color, scale, etc., as determined by the planning authority. Product trademarks shall be limited to not more than 5% of the total sign area.
- (b) Concession stands or other facilities located within an RPZ or ROS zone shall be allowed one freestanding sign or building sign, not both.

*continued* →

## ROS/RPZ Zones, Signs in all Municipal Parks Continued

### Scoreboards

Scoreboard size shall correspond to the size and type of facility in which it is to be located, as determined by the Recreation Director. Commercial sign content shall not exceed 15% of surface area of scoreboard.

Most Schools are in Residential Zones & would be subject  
Also to these requirements

### Ballfield Booster or Sponsor Signs

Such signs shall be exempt from regulation, provided they remain in place only for the applicable season and do not exceed 32 sq. ft. in area each.

Department of Planning & Development  
Lee D. Urban, Director



**CITY OF PORTLAND**

**Division Directors**  
Mark B. Adelson  
Housing & Neighborhood Services

Alexander Q. Jaegerman, AICP  
Planning

John N. Lufkin  
Economic Development

January 23, 2003

Charles Eshbach  
Portland Sea Dogs  
P.O. Box 636  
Portland ME 04104

RE: Proposed Signage at Hadlock Field

Dear Charlie:

We have reviewed your sign application submitted for various signs at Hadlock Field. Based on our review, the following additional information will need to be submitted. Please note that these items are referenced on the second page of the signage application previously distributed to you.

1. A letter of permission from the property owner. I will contact the City Manager's office concerning drafting such a letter.
2. Submit a sketch plan of the property showing the location of all the proposed signs, the Citgo sign, the Coke sign and the 17 sign panels proposed along the right field wall. The sketch plan could be a modified version of a previously submitted Hadlock Field site plan appropriately modified showing the location of all the proposed signs. The plan should reference the Sign Solutions folder depicting existing and proposed signage along the outfield wall.

Once we receive the above information, Marge Schmuckal, Zoning Administrator, can then process your application accordingly. Please note that a separate permit will be required for signage involving electricity.

Should you have any questions concerning this letter, please call me.

Sincerely,

Richard Knowland  
Senior Planner

cc: Joseph E. Gray, Jr., City Manager  
Lee Urban, Planning and Development Department Director  
Alexander Jaegerman, Planning Division Director  
Frank LaTorre, Public Assembly Director  
Sarah Hopkins, Development Review Program Manager  
✓ Marge Schmuckal, Zoning Administrator

**SUEP**  
SOLUTIONS

# SOLUTIONS

**SUEP**  
SOLUTIONS

*By Bob Phillips*

**SUEP**  
SOLUTIONS

**SUEP**  
SOLUTIONS

**SUEP**  
SOLUTIONS

**SUEP**  
SOLUTIONS

**SUEP**  
SOLUTIONS

Department of Planning & Development  
 Lee D. Urban, Director



**CITY OF PORTLAND**

Division Directors  
 Mark B. Adelson  
 Housing & Neighborhood Services

Alexander Q. Jaegerman, AICP  
 Planning

John N. Lufkin  
 Economic Development

January 23, 2003

Charles Eshbach  
 Portland Sea Dogs  
 P.O. Box 636  
 Portland ME 04104

RE: Proposed Signage at Hadlock Field

Dear Charlie:

We have reviewed your sign application submitted for various signs at Hadlock Field. Based on our review, the following additional information will need to be submitted. Please note that these items are referenced on the second page of the signage application previously distributed to you.

1. A letter of permission from the property owner. I will contact the City Manager's office concerning drafting such a letter.
2. Submit a sketch plan of the property showing the location of all the proposed signs, the Citgo sign, the Coke sign and the 17 sign panels proposed along the right field wall. The sketch plan could be a modified version of a previously submitted Hadlock Field site plan appropriately modified showing the location of all the proposed signs. The plan should reference the Sign Solutions folder depicting existing and proposed signage along the outfield wall.



Once we receive the above information, Marge Schmuckal, Zoning Administrator, can then process your application accordingly. Please note that a separate permit will be required for signage involving electricity.

Should you have any questions concerning this letter, please call me.

Sincerely,

Richard Knowland  
 Senior Planner


- cc: Joseph E. Gray, Jr., City Manager  
 Lee Urban, Planning and Development Department Director  
 Alexander Jaegerman, Planning Division Director  
 Frank LaTorre, Public Assembly Director  
 Sarah Hopkins, Development Review Program Manager  
 Marge Schmuckal, Zoning Administrator

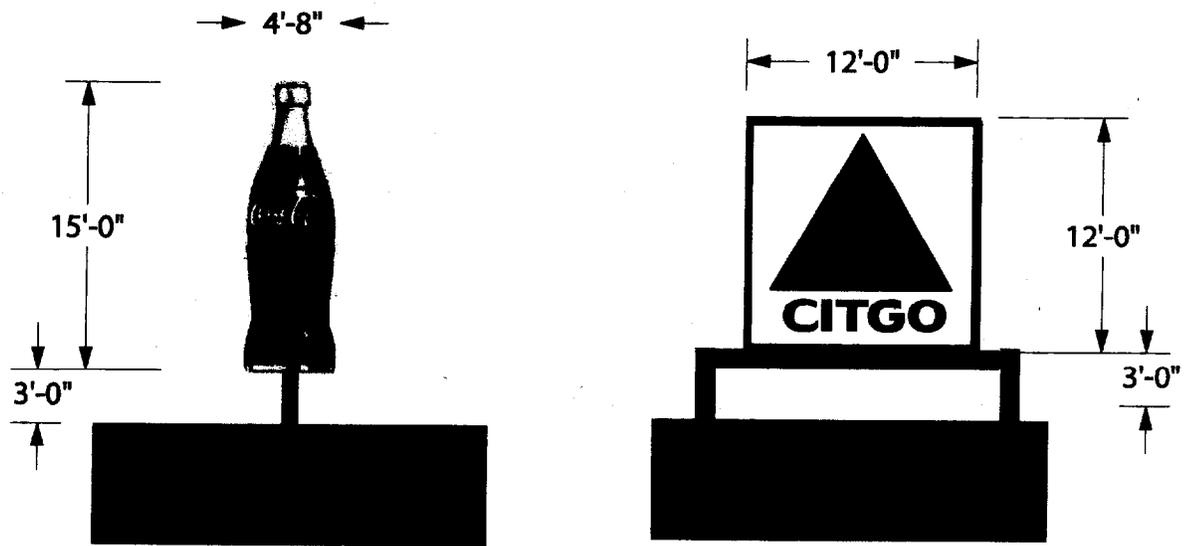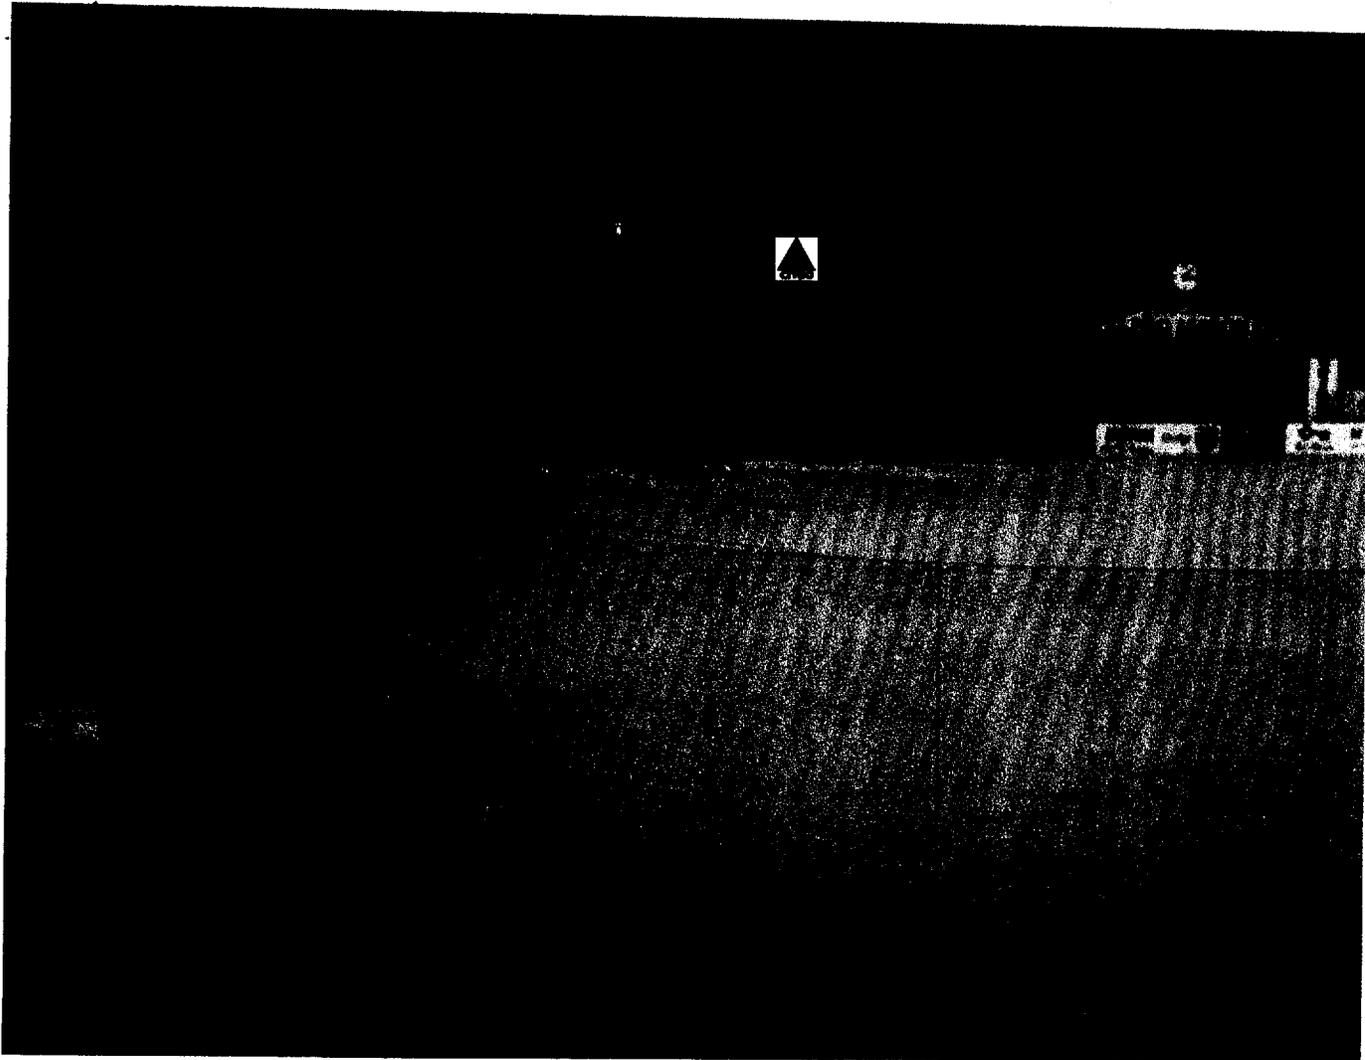

**MANUFACTURE AND INSTALL:**  
 ONE COKE COLA SIGN AND ONE CITGO SIGN MOUNTED ON EXSITING STEEL IN LEFT FIELD. INSTALLATION AND ENGINEERING BKY OTHERS.

*This design created in conjunction with this project being planned for you is the exclusive property of SIGN SOLUTIONS, and can not be copied, exhibited or shown to anyone outside of your organization with consent of SIGN SOLUTIONS*


	DATE: 1/24/03	SCALE: NTS
	WORK ORDER NO:	DESIGNER: BOB PHILLIPS
DWG NO:	JOB NAME: NEW BILLBOARDS.	
REVISION:	LOCATION: HADLOCK FIELD PORTLAND, ME.	
APPROVED:		

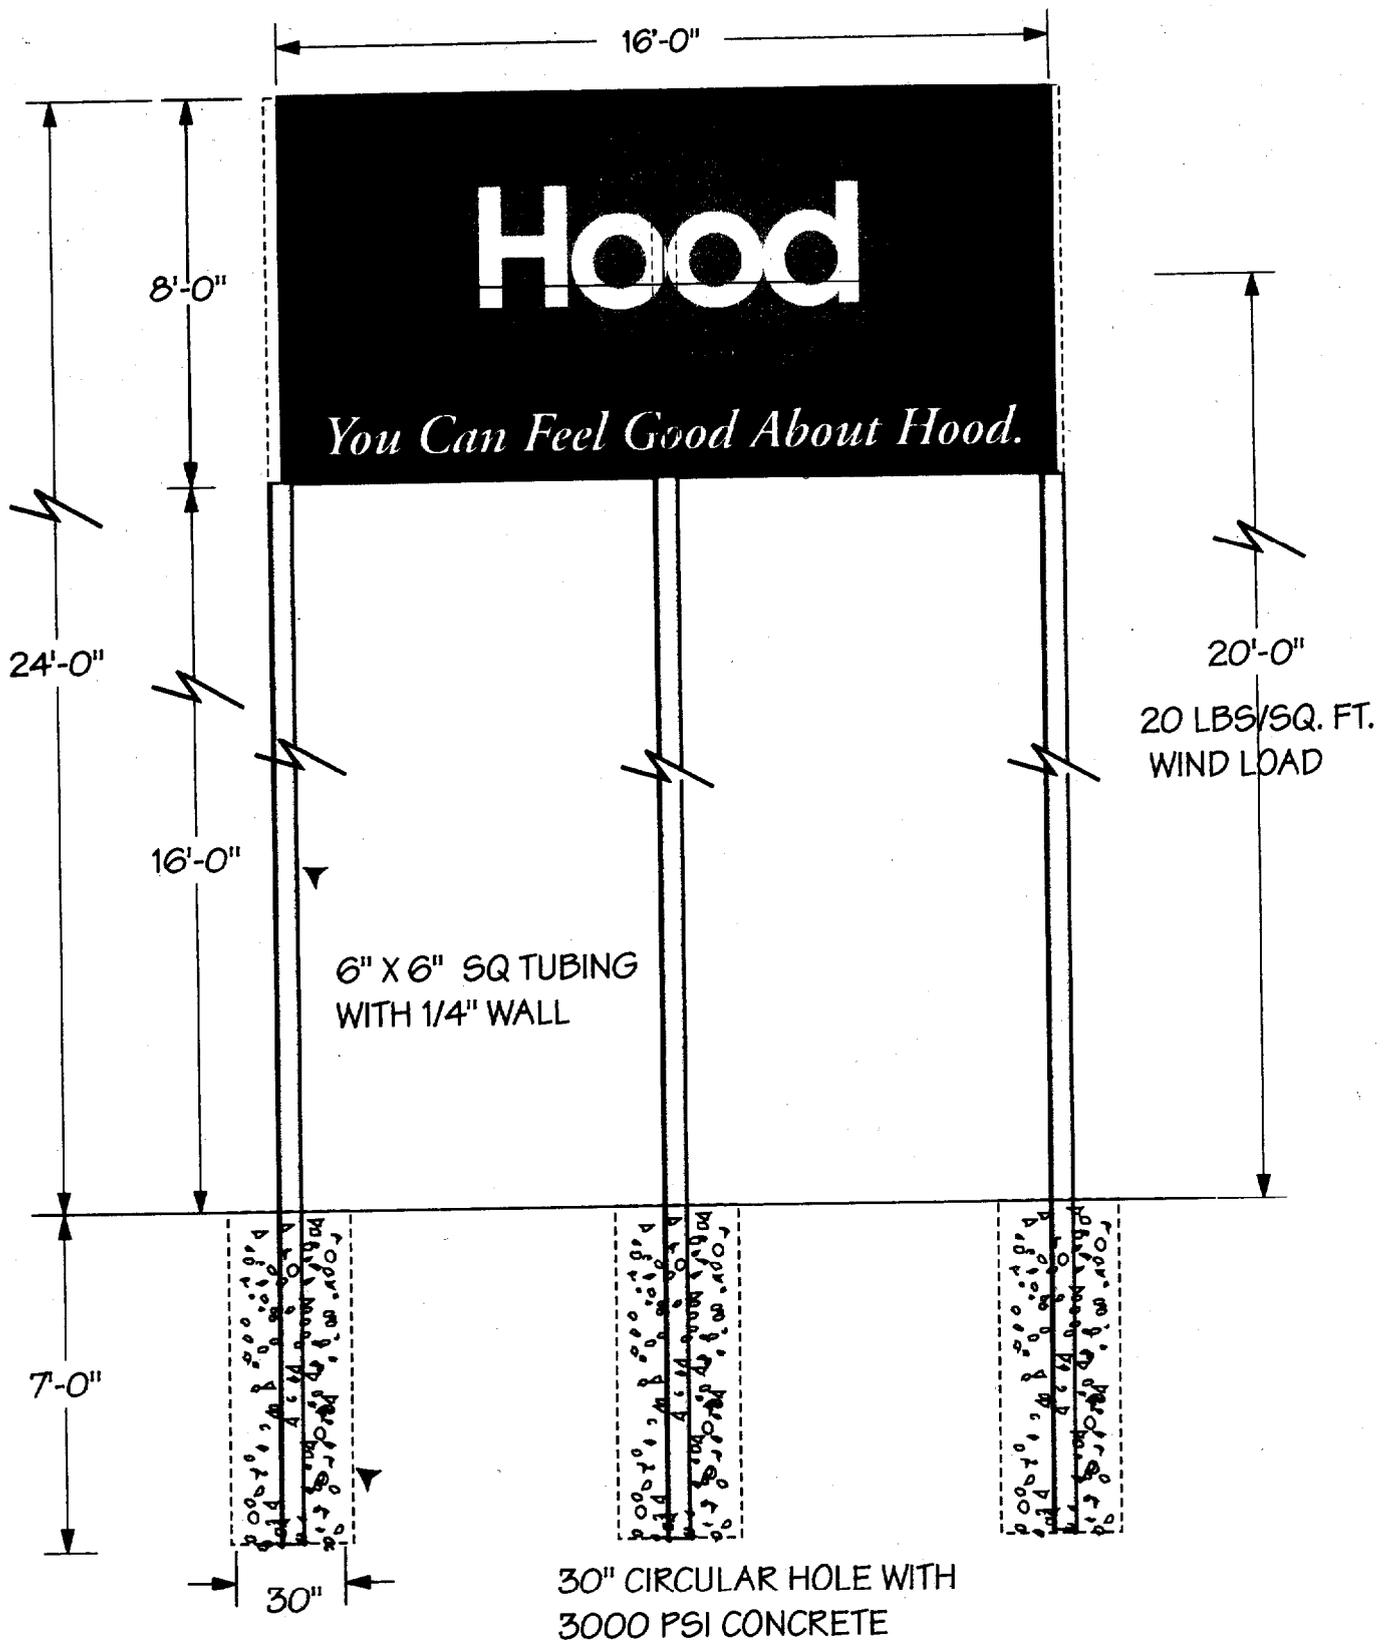

MANUFACTURE AND INSTALL:  
SIXTEEN NEW BILLBOARDS FOR THIRD ROW OF SIGNS AT BALLPARK.

This design created in conjunction with this project being planned for you is the exclusive property of SIGN SOLUTIONS, and can not be copied, exhibited or shown to anyone outside of your organization with consent of SIGN SOLUTIONS


	DATE: 1/20/03	SCALE: NTS
	WORK ORDER NO: BF3908	DESIGNER: BOB PHILLIPS
DWG NO:	JOB NAME: NEW BILLBOARDS.	
REVISION:	LOCATION: HADLOCK FIELD PORTLAND, ME.	
APPROVED:	© Copyright 2002	

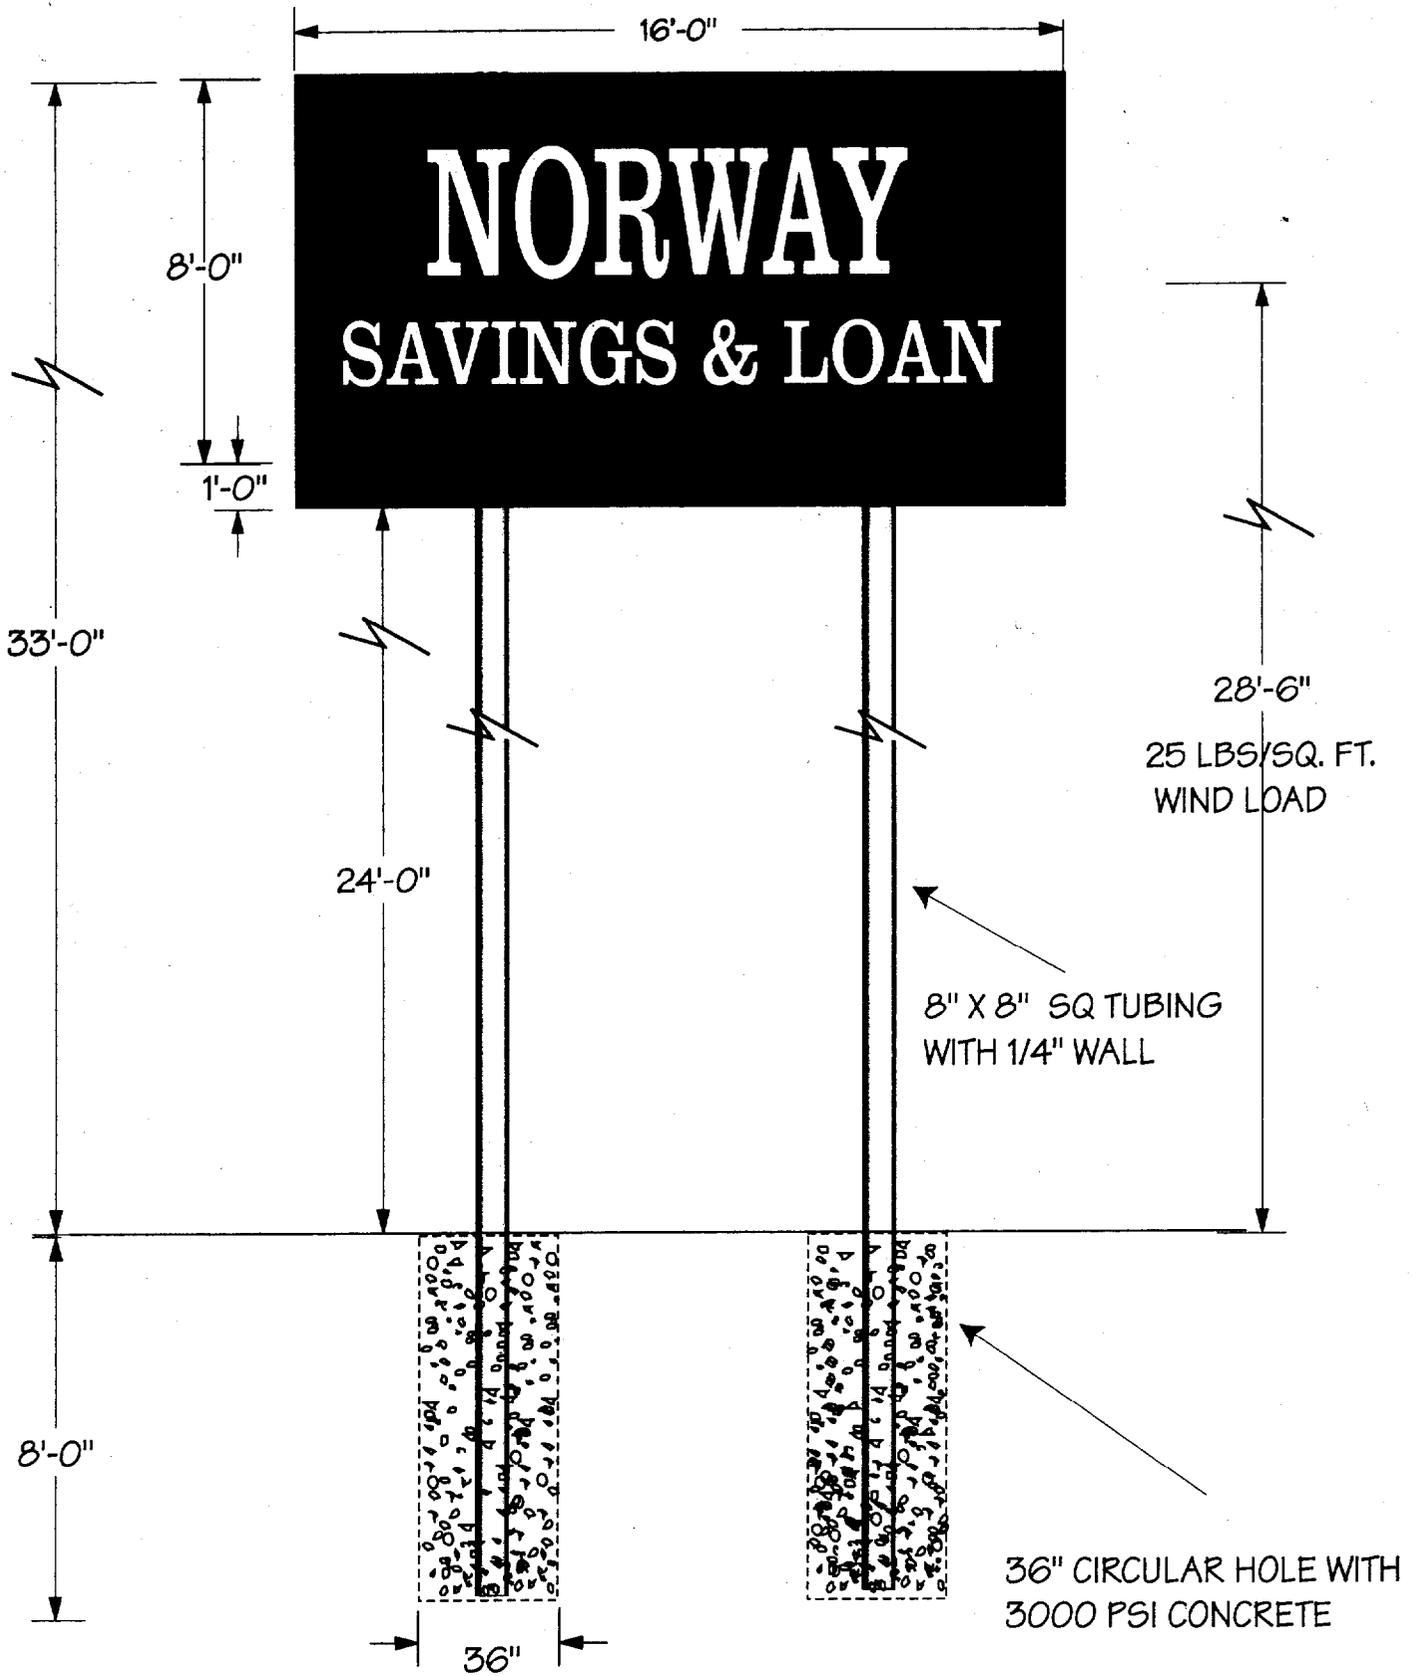

MANUFACTURE AND INSTALL:  
NEW BILLBOARDS FOR FOURTH ROW OF SIGNS AT BALLPARK.  
NORWAY SAVINGS & LOAN

This design created in conjunction with this project being planned for you is the exclusive property of SIGN SOLUTIONS, and can not be copied, exhibited or shown to anyone outside of your organization with consent of SIGN SOLUTIONS




	DATE: 1/20/03	SCALE: NTS
	WORK ORDER NO: BP3908	DESIGNER: BOB PHILLIPS
DWG NO:	JOB NAME: NORWAY SAVINGS & NEW BILLBOARDS.	
REVISION:	LOCATION: HADLOCK FIELD PORTLAND, ME.	
APPROVED:	© Copyright 2002	

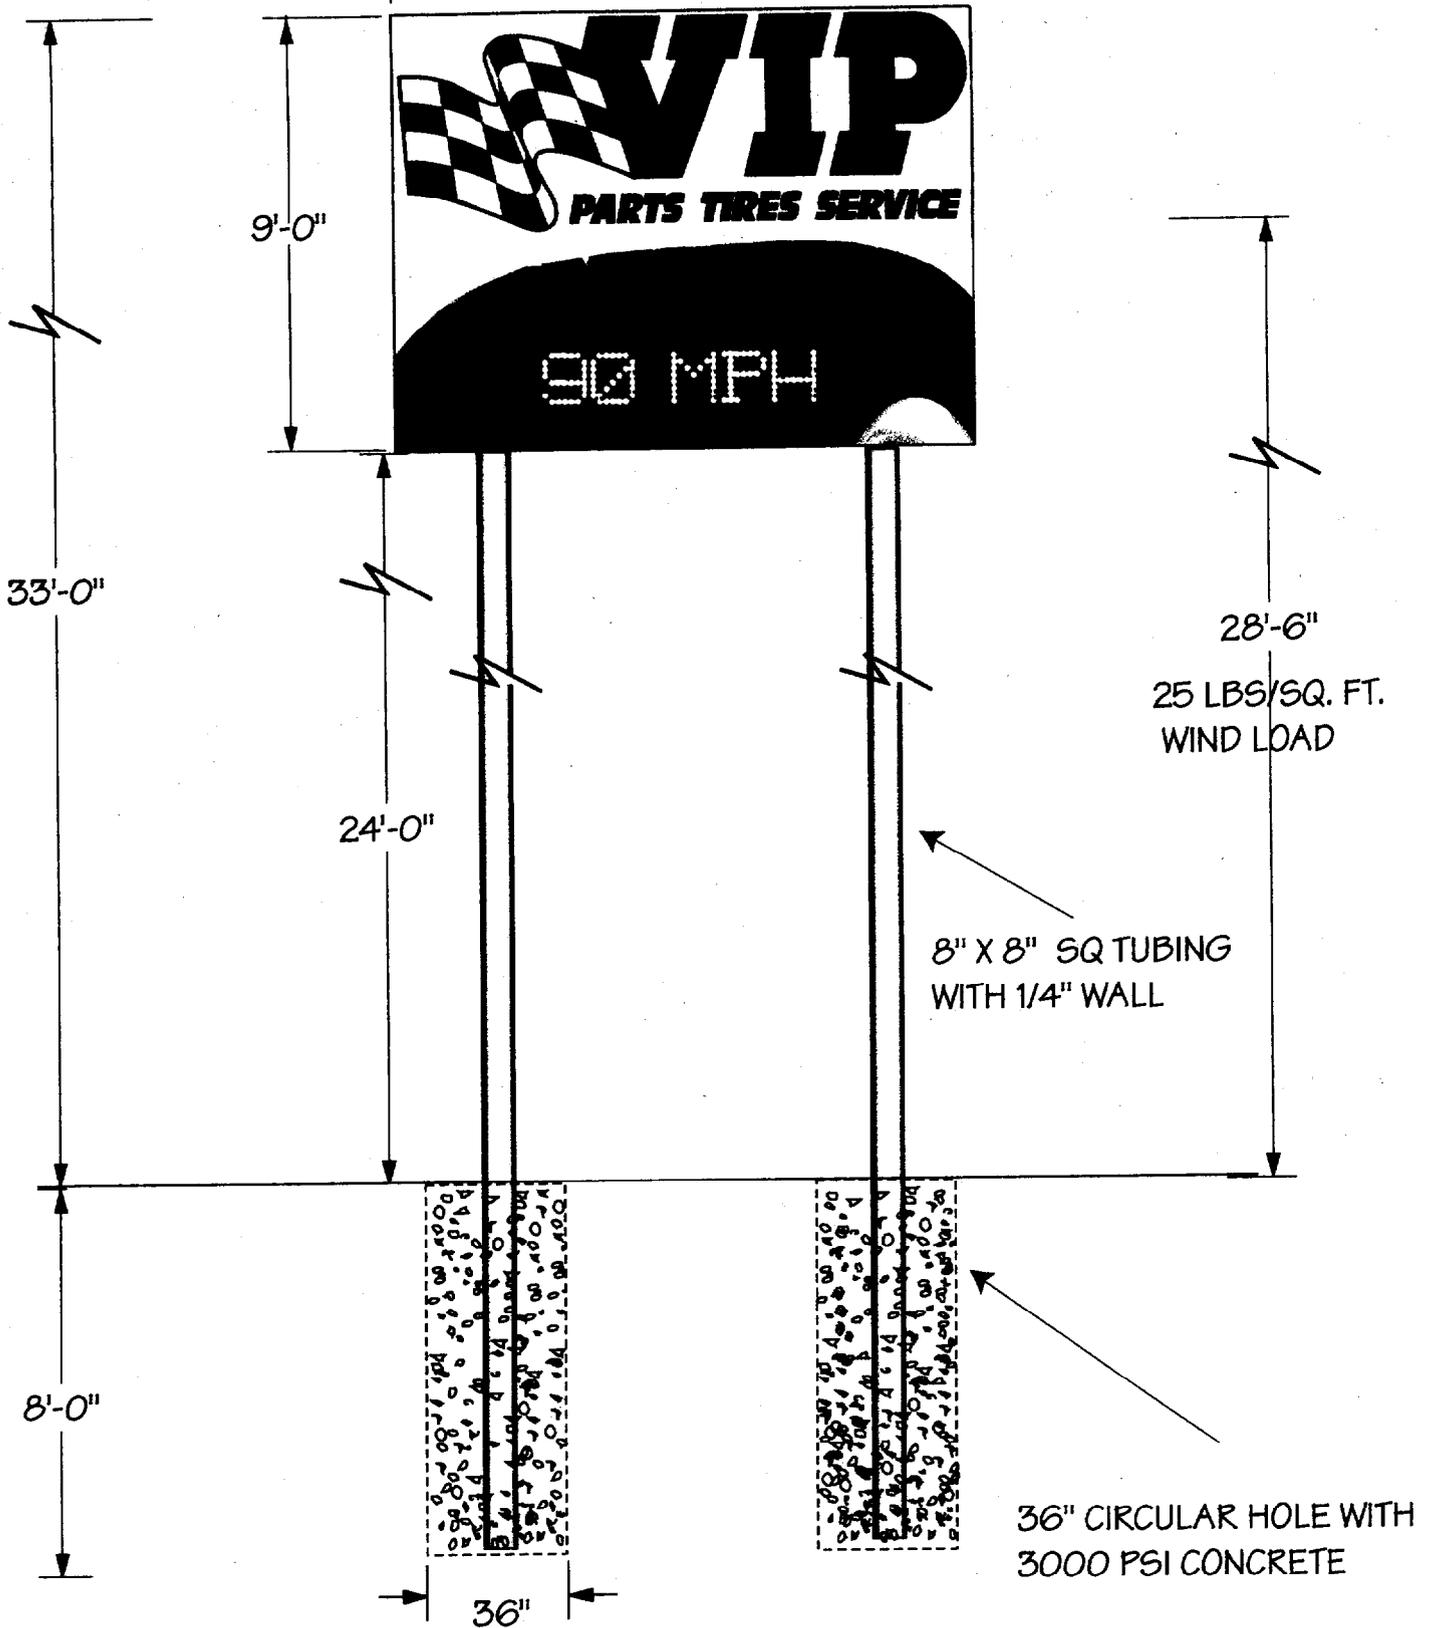

MANUFACTURE AND INSTALL:  
 NEW BILLBOARDS FOR FOURTH ROW OF SIGNS AT BALLPARK.  
 VIP SPEED SPITCH SIGN

This design created in conjunction with this project being planned for you is the exclusive property of SIGN SOLUTIONS, and can not be copied, exhibited or shown to anyone outside of your organization with consent of SIGN SOLUTIONS

 SOLUTIONS	DATE: 1/20/03	SCALE: NTS
	WORK ORDER NO: BP3908	DESIGNER: BOB PHILLIPS
	JOB NAME: VIP SPEED PITCH SIGN NEW BILLBOARD	
	LOCATION: HADLOCK FIELD PORTLAND, ME.	
DWG NO:	APPROVED:	
REVISION:	© Copyright 2002	

 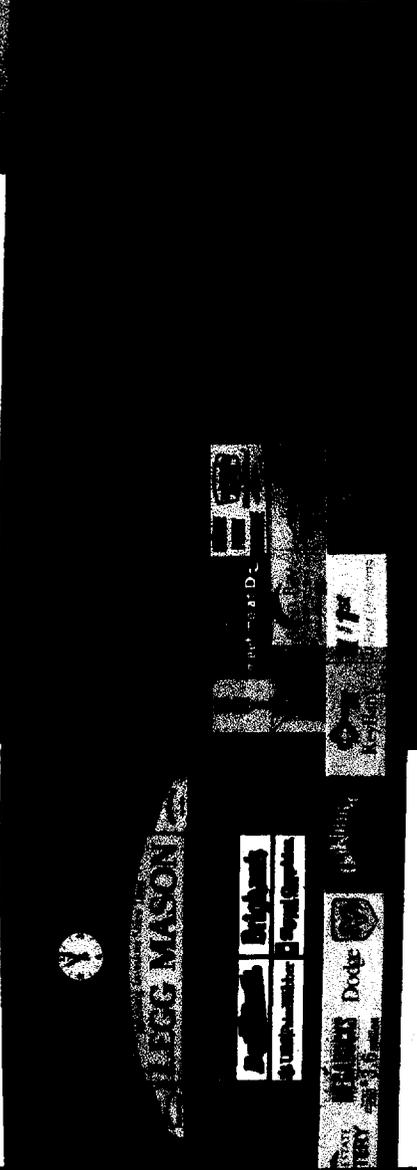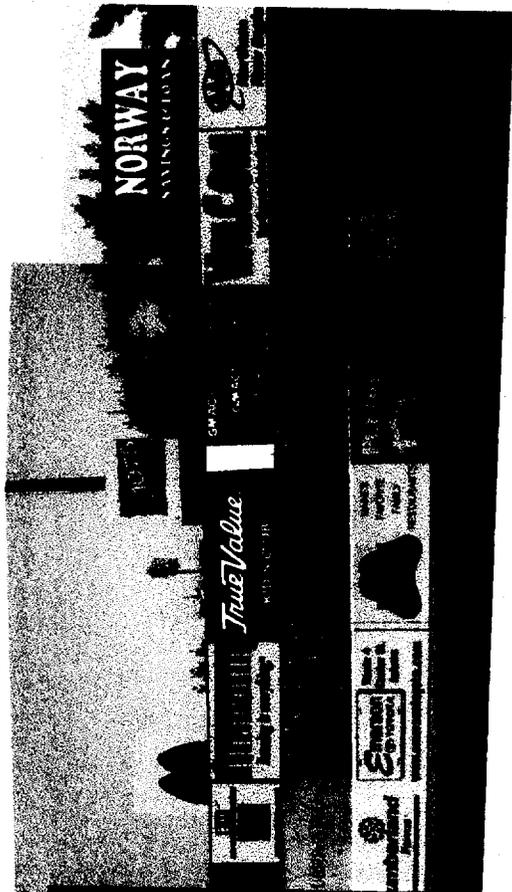



MANUFACTURE AND INSTALL:  
 SEVENTEEN 8' X 16' MDO PLYWOOD SIGNS TO FORM A THIRD ROW OF SIGNAGE FOR ADVERTISING.  
 ONE 8' X 16' ILLUMINATED SIGN TO REPLACE THE 3' X 16' ILLUMINATED DOWNEASTER SIGN.

This design created in conjunction with this project being planned for you is the exclusive property of SIGN SOLUTIONS, and can not be copied, exhibited or shown to anyone outside of your organization with consent of SIGN SOLUTIONS

	DATE: 11/22/02	SCALE: NTS
	WORK ORDER NO:	DESIGNER: BOB PHILLIPS
	JOB NAME: NEW MDO BOARDS	
	LOCATION: HADLOCK FIELD PORTLAND, ME 04103	
DWG NO:		
REVISION:		
APPROVED:		
© Copyright 2002		



*Noting to  
the world*

*1/21/03*

**January 17, 2003**

**To: Alex**

**From: Charlie**

**Re: CITGO & Coke Signs**

**Enclosed are specs for the two signs. They will both be mounted on our existing fence supports.**

**I met with representatives from MDOT this morning. They are okay on the CITGO sign, and indicated that we could put our own logo on the back of the CITGO sign. They think that the Coke bottle is okay as long as it doesn't say Coke on the highway side.**

**Please let me know if you have any questions.**

*Separate permit permit for electrical  
legal - <sup>permission</sup> letter from owner - liability  
site plan - with location*

# 12'x12' HI-RISE SIGN - 35' TAPERED POLE

## SIGN SPECIFICATIONS


Amps: 35.1  
Net Weight: 1,296 lbs.  
Area: 144 square feet

## POLE SPECIFICATIONS

Design Windload: 30 PSF/100MPH  
Pole Supports: 1500 lbs.  
Rectangular Tapered Corten Steel Pole,  
18" x 29" at the bottom, 6" x 12" at the top,  
1/4" wall thickness  
Baseplate:  
26" x 39" x 1 1/2" thick A36 Steel Plate.  
Sign Mounting Plate:  
18" x 26" x 1 3/8" thick A36 Steel Plate.  
Anchor Bolts:  
Eight (8) 1 3/8" Dia. x 56" long Steel Anchor  
Bolts with 6" long hooks.



## FOUNDATION SPECIFICATIONS

Size:  
15'-0" x 8'-0" x 5'-6" deep (6" above grade).  
Amount of Concrete: 24.45 Cubic Yards.  
Design Windload: 30 PSF/100MPH

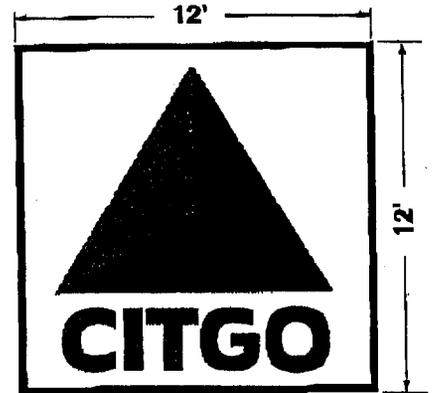

Mounting Plate

18" x 29" at bottom, 6" x 12" at top, 1/4" W.T. rectangular tapered steel column

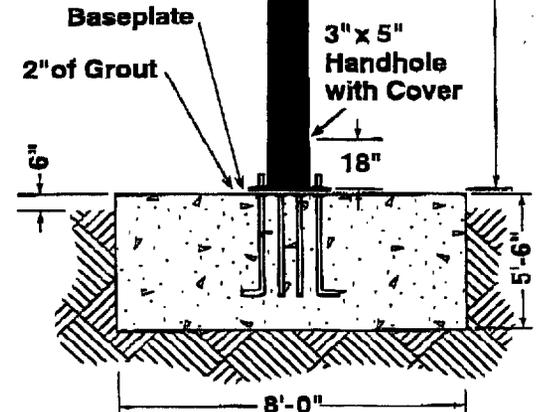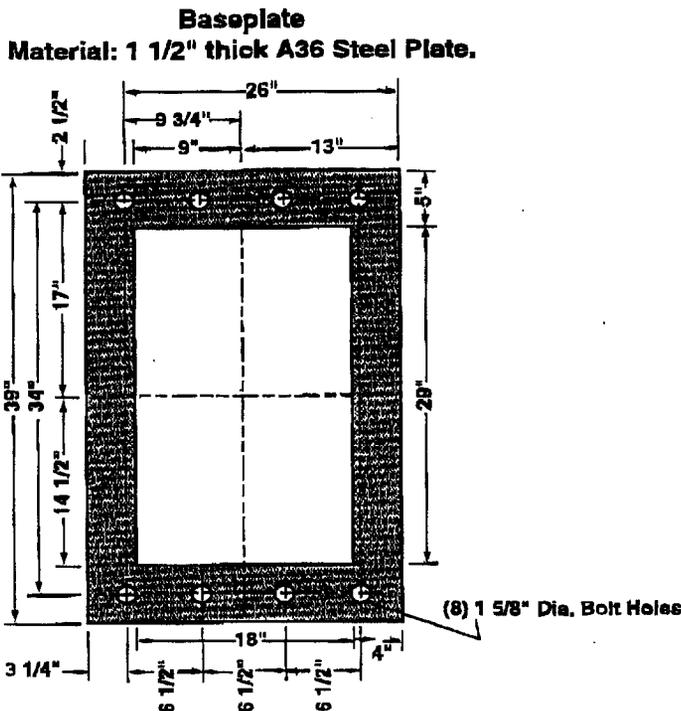

35  
12  
47  
TD/1

DISC. 12'x 12' D/F C/P HIGH RISE

NO. CIT-0-B031

SHT. 1 OF 2

BILL-OF-MATERIALS


ISSUE DATE: 9-14-93

REVISIONS


ITEM	SPEC.	DESCRIPTION	ZIM. NO.	QTY.
1	A-36	.187 x 5" x 5" STL. TUBE @ 11'-5 7/8" LG.		2
2	A-36	1" x 30 1/2" x 23 3/4" STL. MOUNTING PLATE	ZIM-1	1
3	A-36	1/2" x 5" x 5" GUSSET	ZIM-1	4
4	A-36	C4 x 5.4 STL. CHANNEL (6) 4'-8 1/2" (3) 1'-2"		9
5	A-36	3/16" x 3" x 3" STL. ANGLE x 2'-6" LG.		4
6	A-36	3/16" x 2 1/2" x 2 1/2" STL. ANGLE @ 11'-6" LG.		4
7	A-36	3/16" x 2 1/2" x 2 1/2" STL. ANGLE @ 11'-0 7/8" LG.		4
8	A-36	3/16" x 2 1/2" x 2 1/2" STL. ANGLE @ 2'-6" LG.		14
9	A-36	3/16" x 2 1/2" x 2 1/2" STL. ANGLE @ 3'-0" LG.		4
10				
11				
12	3003-H14	.050 ALUM. RETAINER (8) 8'-0" (8) 3'-6 1/4" LG.	ZIM-1	16
13	A-36	1/8" x 1" x 1" STL. ANGLE (8) 10'-11" LG. (4) 5" LG.		8
14		FLEX FACE CLAMP ASS'Y W/ NUT		136
15	3003-H14	.050 x 2'-6" x 11'-6" ALUM. SHEET METAL (4) 8'-0" (4) 3'-6"		8
16	3003-H14	.050 x 1'-8" x 2'-0" ALUM. SHEET METAL DOOR		2
17	6063-T5	M2076 RWC. 9(A) @4" 3(B) @10 7/8" 4(C) @1'-4" 3(D) @10 15/16"		19
18		Ø1/2" x 1 1/2" RIGID NIPPLE		9
19		#1110-247SC-TC LAMP BALLAST @3.9 AMPS		9
20		400 WT METAL HALIDE UNIVERSAL MOUNT		9
21		HID LAMP SOCKET		9
22		LAMP DIFFUSER \ ANTI ROTATION BRACKET		9
23		M2056 EXTR. ALUM RWY @ 1'-4" LG.		1
24		Ø1/4" x 1" H.H. BOLTS W/LOCKWASHERS & NUTS		36
25		1/4" x 4" x 4" LIFTING ANGLE @ 16" w/(Ø3/4" BOLTS & WELD NUTS)		1set
26		SOUTHCO FASTENERS		4
27		PIANO HINGE		2
28		#8x 3/4" THREAD CUTTING SCREWS		-






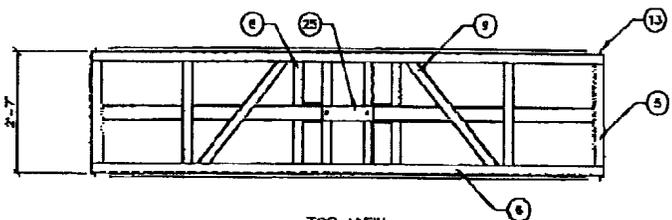


TOP VIEW  
SCALE 3/8" = 1'-0"

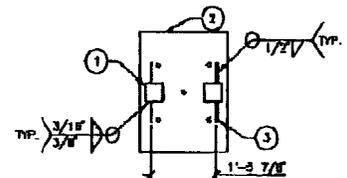


GUSSET MOUNTING DETAIL  
SCALE 3/4" = 1'-0"

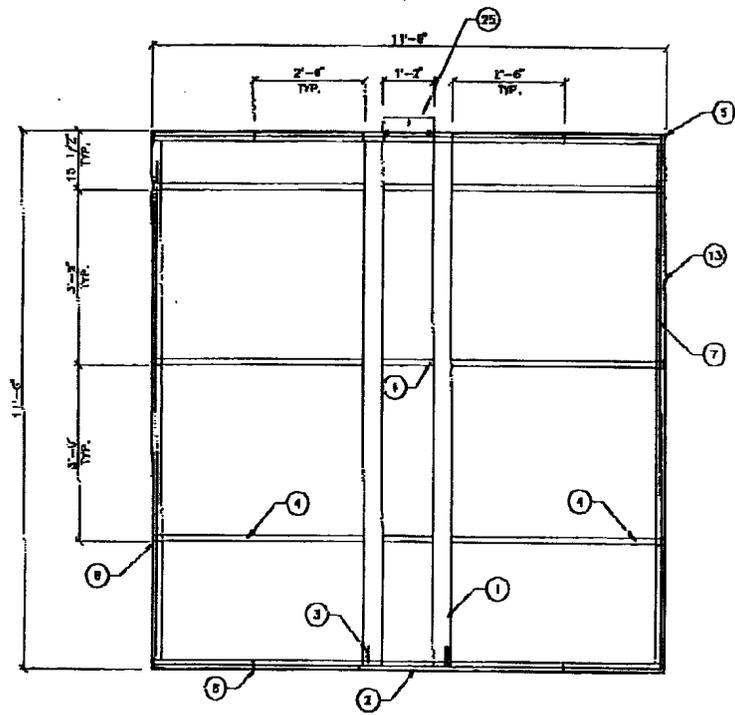

STRUCTURAL DETAIL  
SCALE 3/8" = 1'-0"

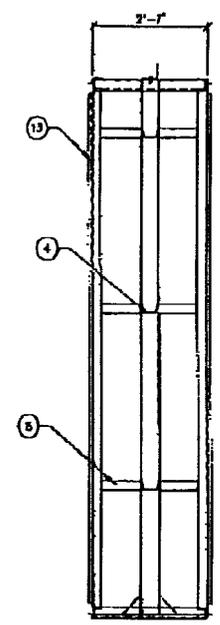

END VIEW  
SCALE 3/8" = 1'-0"

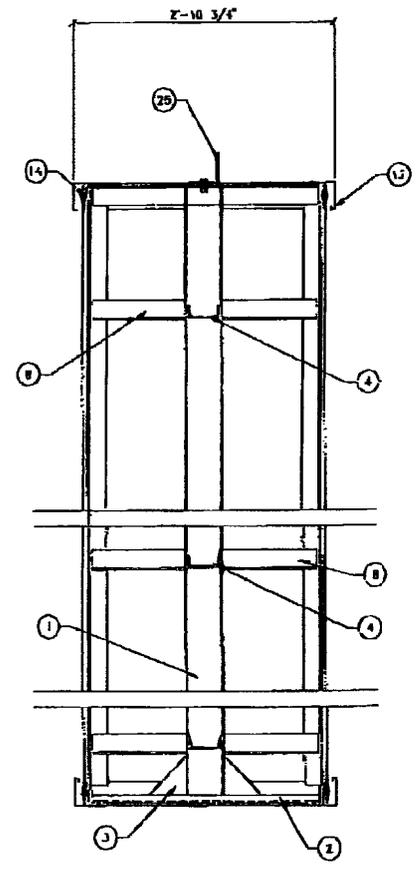


TYPICAL SECTION  
SCALE 1 1/2" = 1'-0"

PRIME & PAINT STRUCTURE ... 1 STEP WHITE

REVISIONS		ZIMMERMAN SIGN CO.	
NO.	DATE	DESCRIPTION	BY
01	01-13-03	11'-0" x 12'-0" SIGN TO 11'-6" x 11'-0" SIGN	...
02	02-14-03	...	...


  

ZIMMERMAN SIGN CO.		LAWRENCE, TEXAS	
12' x 12' FLEX HIGH RISE			
11'-6" x 11'-0" ACTUAL SIZE			
DATE	BY	CHKD	APP'D
01-13-03	...	...	...
CIT-O-0031		...	

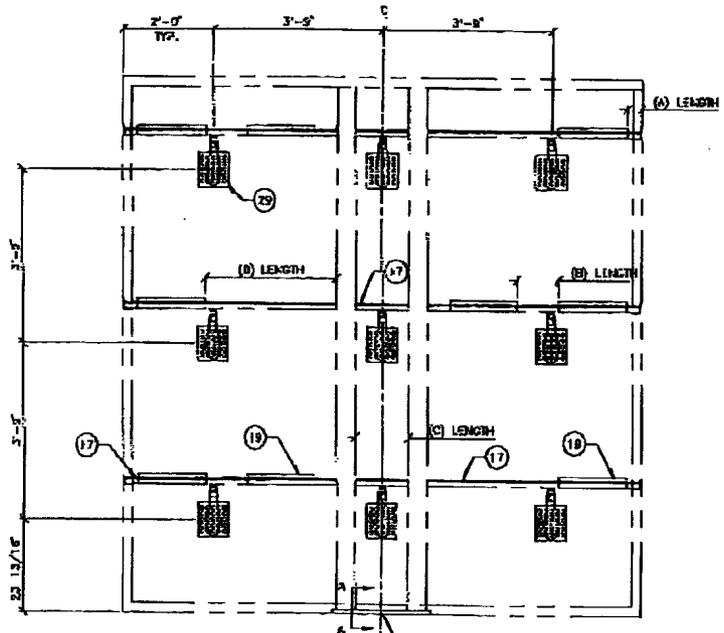


ELECTRICAL ENTRANCE (35.1 AMPS TOTAL)  
(3) 20 AMP CIRCUIT BREAKERS

**ELECTRICAL ELEVATION**  
SCALE 3/4" = 1'-0"

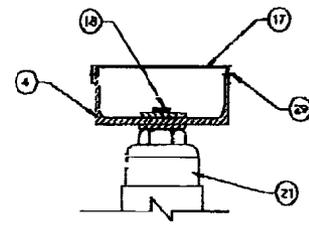


**LAMP MOUNTING DETAIL**  
N.T.S.

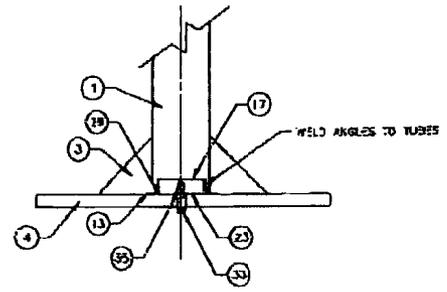


**SECTION A-A**  
SCALE: N.T.S.



**END VIEW**  
SCALE 3/4" = 1'-0"

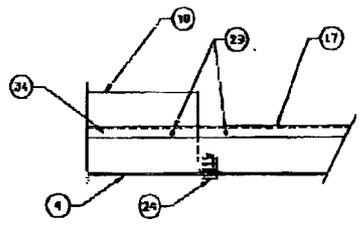

**TYP. BALLAST MOUNTING DETAIL**  
N.T.S.

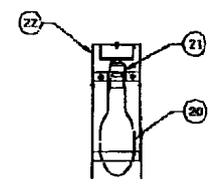

**LAMP/DIFFUSER DETAIL**  
N.T.S.

REVISIONS				<b>ZIMMERMAN SIGN CO.</b> LONGVIEW, TEXAS 12' x 12' FLEX HIGH RISE 11'-6" x 11'-6" ACUAL SIZE
NO.	DESCRIPTION	DATE	BY	
01	REVISED	11-18-02	...	DRAWN BY: ... CHECKED BY: ... DATE: ... 03-0-0031





12X12 FLEX FACE

144" ACTUAL SIZE  
130 1/4" V.O.

144" ACTUAL SIZE  
130 1/4" V.O.

**HADLOCK FIELD**  
HOME OF THE  
**PORTLAND**  
**SEA DOGS**<sup>TM</sup>



Approved  Approved via email

DATE: \_\_\_\_\_ BY: \_\_\_\_\_



ob #: C1022559  
date: 01.15.03  
released

**ORDER BY**  
Minimums: Sign Company  
200 Hwy 101 East - 2nd Floor  
Westborough, MA 01581

Sales Rep: Dan Fuller  
Acct Mgr: Diane Day  
Artist: **ONE**

PART NUMBER	DESCRIPTION	COLORS
	3M 3630-22	BLACK
	3M 3630-36	BLUE
	3M 3630-33	RED
	3M 3630-75	YELLOW
	3M 3630-51	GRAY

RELEASE A

**Charlie Eshbach**


---

**From:** <Artproinc@cs.com>  
**To:** <ceshbach@portlandseadogs.com>  
**Cc:** <lmelanson@ccnne.com>  
**Sent:** Tuesday, January 14, 2003 3:24 PM  
**Attach:** 15'-Portland.jpg  
**Subject:** CC Bottle

Charlie -


This is a photo of a 15' bottle, similar design as the Fenway bottles. The next email will have a drawing like the previous ones, but updated with information specifically for this bottle, and a stat sheet. Thanks, Dianna

---


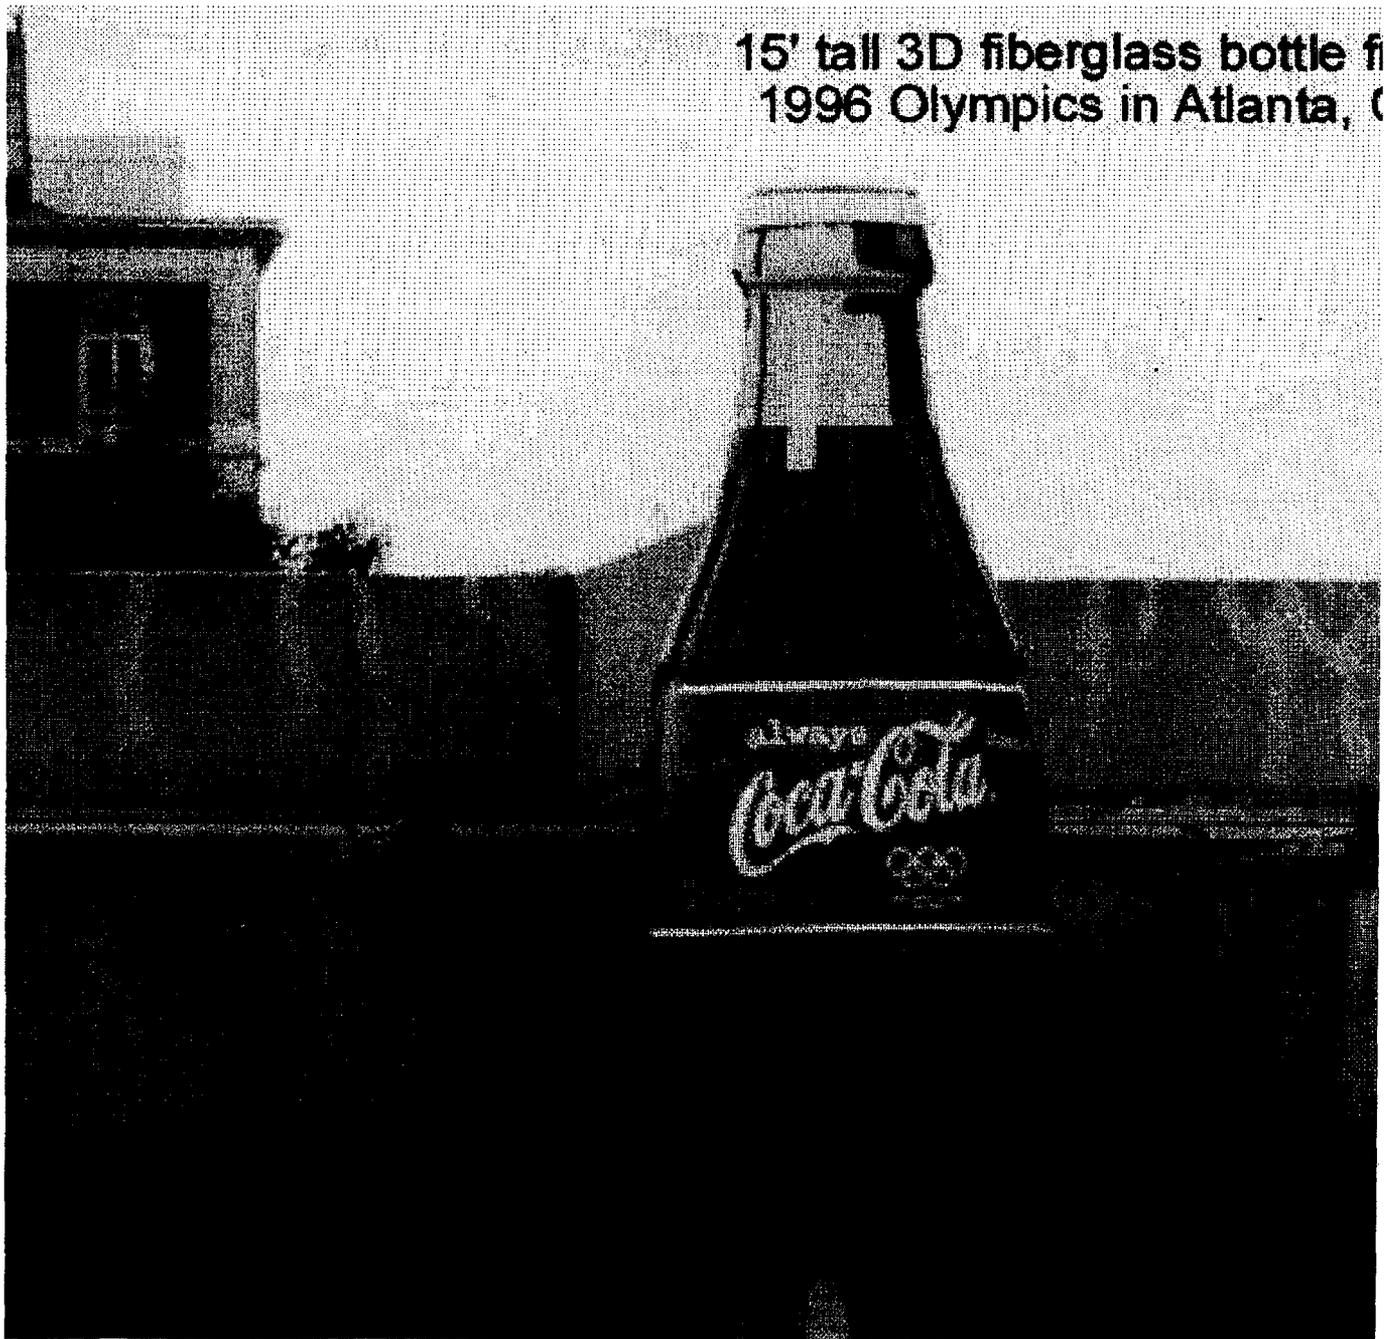


# ART PRODUCTIONS, INC.

211 NEWPORT DR. • PEACHTREE CITY, GEORGIA 30269  
PH 770-632-5525 • FAX 770-631-9789  
(Call for shipping address.)

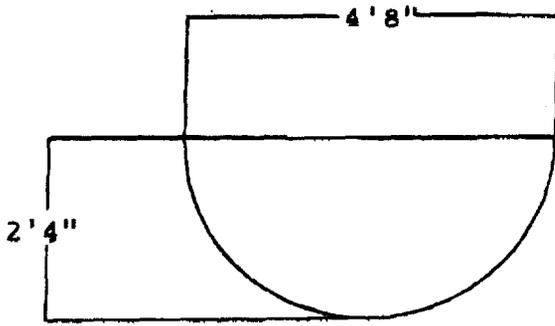

## 15' 3-D FIBERGLASS COCA-COLA BOTTLE

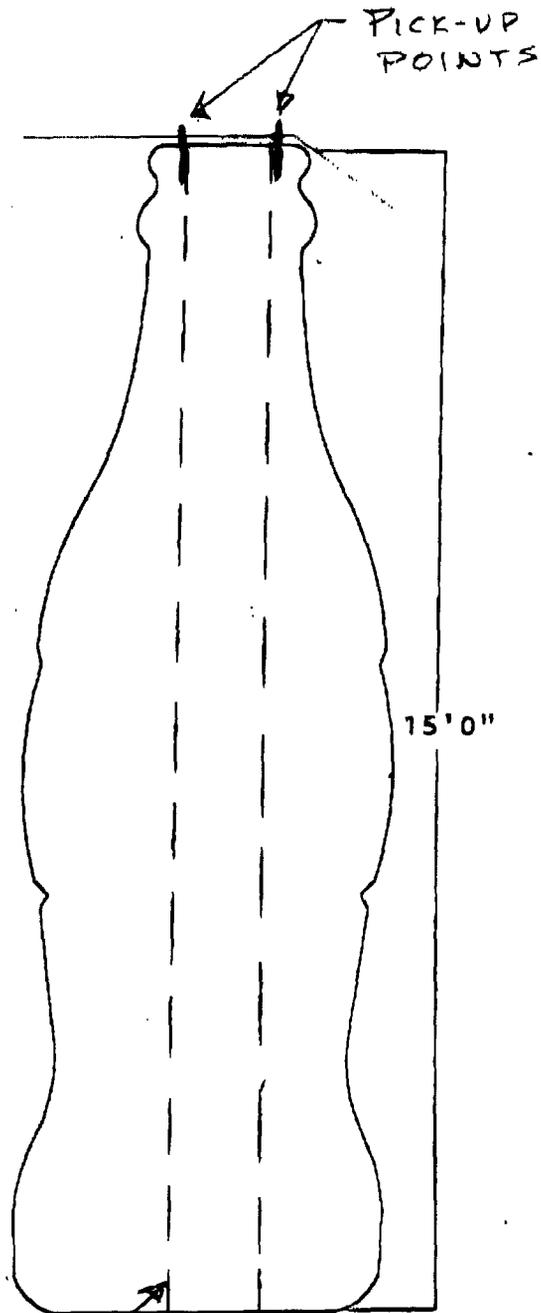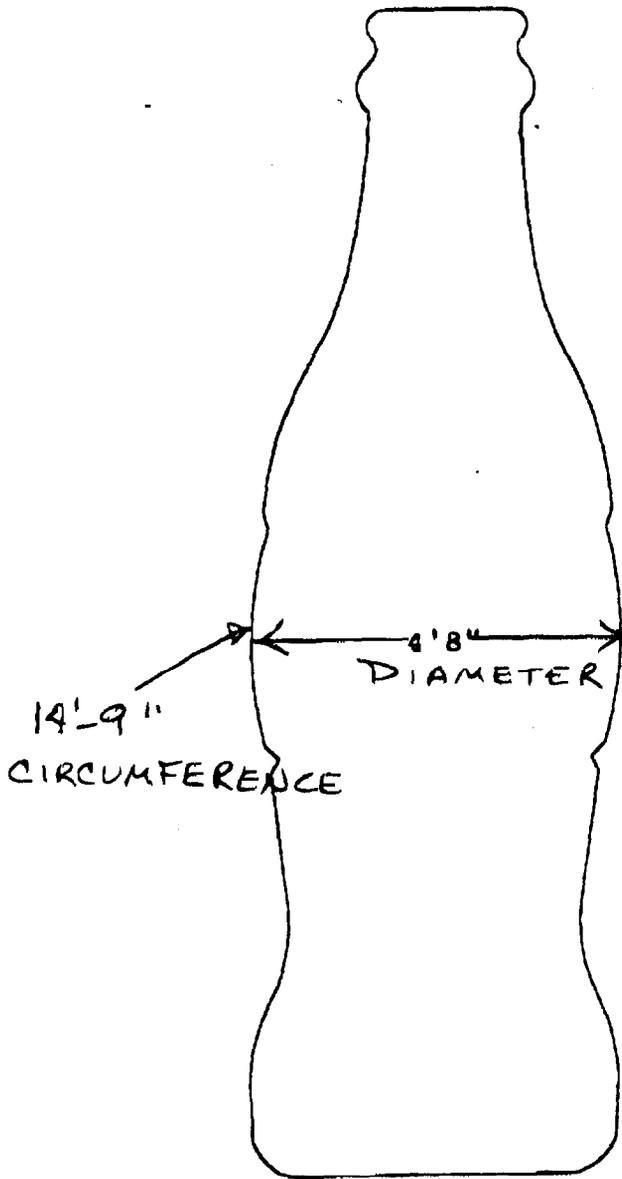

CENTER FRAME

# ART PRODUCTIONS, INC.

artproductionsinc.com

January 14, 2003

TO: Charlie Eshbach  
Portland Sea Dogs  
FAX 207-780-0317  
FROM: Dianna Snell  
RE: Coca-Cola bottles

Charlie –

Larry asked me to forward some additional information to you.

Attached is a photo of a 15' bottle used during the Olympics in Atlanta. This design is the same as what is in Fenway Park with the exception of the label.

The fiberglass will be a standard 3/16" (approx) thickness. The bottle will be full round with an interior 'sleeve' corresponding to the pipe or I-beam that it will slide over. The dimensions are as designated on the attached drawing. Included is an example of how the interior will be fabricated. There will be 'pick-up' points for lifting the bottle into place. Based on adding the interior structure the estimated weight will be around 600 lbs.

I suggest setting the center of the bottle back at least 36" to make sure the bottle will not 'over-hang' the field.

Please let me know if you need anything else.

Thanks, Dianna Snell



**January 9, 2003**

**To: Alex Jaegeman**

**From: Charles Eshbach**

**Re: #1-Signage on top of the new leftfield fence  
#2-Relocation of signage from both levels of the existing leftfield fence**

**Attached is our application to facilitate the changes we need to make per the installation of the new leftfield wall. Details on the Citgo and Coke signs should be arriving within the next day or so. I will deliver them to you as soon as I receive them. The information pertaining to the relocation of the signs from both levels of the existing leftfield wall is attached. Due to the ever-dwindling time before Opening Day, I ask that you move forward on that portion of our request immediately. Any consideration you can give in regards to the acceleration of this portion of the application would be greatly appreciated.**

*received  
1/21/03*