

DISPLAY THIS CARD ON PRINCIPAL FRONTAGE OF WORK**CITY OF PORTLAND****BUILDING INSPECTION****PERMIT**

Permit Number: 030267

Please Read
Application And
Notes, If Any,
Attached

This is to certify that City Of Portland/Sign Solutionhas permission to Install 11'X12' non-illuminated metal sign and cut out hole w/ net for catching baseball.AT 165 Park Ave

049 A001001

provided that the person or persons who accept this permit shall comply with all of the provisions of the Statutes of the State and of the Ordinances of the City of Portland regulating the construction, maintenance and use of buildings and structures, and of the application on file in this department.

Apply to Public Works for street line and grade if nature of work requires such information.

Notification of inspection must be given and when permission is procured before this building or part thereof is occupied or otherwise closed-in. 4 HOUR NOTICE REQUIRED.

A certificate of occupancy must be procured by owner before this building or part thereof is occupied.

OTHER REQUIRED APPROVALS

Fire Dept. _____

Health Dept. _____

Appeal Board _____

Other _____

Department Name

Allyson 4/13/03
Director - Building & Inspection Services

PENALTY FOR REMOVING THIS CARD

City of Portland, Maine - Building or Use Permit Application

389 Congress Street, 04101 Tel: (207) 874-8703, Fax: (207) 874-8716

Permit No: 03-0267		Issue Date:	CBL: 049 A001001
Location of Construction: 165 Park Ave	Owner Name: City Of Portland	Owner Address: 389 Congress St	Phone:
Business Name: Sea Dogs	Contractor Name: Sign Solutions	Contractor Address: 75 Bishop St. Portland	Phone: 2078788000
Lessee/Buyer's Name	Phone:	Permit Type: Signs - Permanent	Zone: ROS
Past Use: Baseball park	Proposed Use: Baseball park with additional signage	Permit Fee:	Cost of Work: \$0.00
Proposed Project Description: Install 11'X12' non-illuminated metal sign with round cut out circle w/ net for catching baseball.		FIRE DEPT: <input type="checkbox"/> Approved <input type="checkbox"/> Denied	INSPECTION: Use Group: SIGNAGE Type: 4/3/03 Signature: [Signature]
		PEDESTRIAN ACTIVITIES DISTRICT (P.A.D.) Action: <input type="checkbox"/> Approved <input type="checkbox"/> Approved w/Conditions <input type="checkbox"/> Denied Signature: _____ Date: _____	
		Zoning Approval	
Permit Taken By: gg	Date Applied For: 04/01/2003	Special Zone or Reviews <input type="checkbox"/> Shoreland <input type="checkbox"/> Wetland <input type="checkbox"/> Flood Zone <input type="checkbox"/> Subdivision <input type="checkbox"/> Site Plan Maj <input type="checkbox"/> Minor <input type="checkbox"/> MM <input type="checkbox"/> Date: [Signature] 4/2/03	
<ol style="list-style-type: none">This permit application does not preclude the Applicant(s) from meeting applicable State and Federal Rules.Building permits do not include plumbing, septic or electrical work.Building permits are void if work is not started within six (6) months of the date of issuance. False information may invalidate a building permit and stop all work..		Zoning Appeal <input type="checkbox"/> Variance <input type="checkbox"/> Miscellaneous <input type="checkbox"/> Conditional Use <input type="checkbox"/> Interpretation <input type="checkbox"/> Approved <input type="checkbox"/> Denied Date: _____	Historic Preservation <input checked="" type="checkbox"/> Not in District or Landmark <input type="checkbox"/> Does Not Require Review <input type="checkbox"/> Requires Review <input type="checkbox"/> Approved <input type="checkbox"/> Approved w/Conditions <input type="checkbox"/> Denied Date: [Signature]
		CERTIFICATION I hereby certify that I am the owner of record of the named property, or that the proposed work is authorized by the owner of record and that I have been authorized by the owner to make this application as his authorized agent and I agree to conform to all applicable laws of this jurisdiction. In addition, if a permit for work described in the application is issued, I certify that the code official's authorized representative shall have the authority to enter all areas covered by such permit at any reasonable hour to enforce the provision of the code(s) applicable to such permit.	
		SIGNATURE OF APPLICANT _____ ADDRESS _____ DATE _____ PHONE _____	
RESPONSIBLE PERSON IN CHARGE OF WORK, TITLE _____ DATE _____ PHONE _____			

CERTIFICATION

I hereby certify that I am the owner of record of the named property, or that the proposed work is authorized by the owner of record and that I have been authorized by the owner to make this application as his authorized agent and I agree to conform to all applicable laws of this jurisdiction. In addition, if a permit for work described in the application is issued, I certify that the code official's authorized representative shall have the authority to enter all areas covered by such permit at any reasonable hour to enforce the provision of the code(s) applicable to such permit.

SIGNATURE OF APPLICANT _____ ADDRESS _____ DATE _____ PHONE _____

RESPONSIBLE PERSON IN CHARGE OF WORK, TITLE _____ DATE _____ PHONE _____

All Purpose Building Permit Application

If you or the property owner owes real estate or personal property taxes or user charges on any property within the City, payment arrangements must be made before permits of any kind are accepted.

Location/Address of Construction: HADLOCK FIELD, 271 PARK AVENUE		
Total Square Footage of Proposed Structure	Square Footage of Lot	
Tax Assessor's Chart, Block & Lot Chart# Block# Lot# 049 A001 01	Owner:	Telephone:
Lessee/Buyer's Name (If Applicable) PORTLAND SEA DOGS	Applicant name, address & telephone: CHARLIE ESKBACH PORTLAND SEA DOGS P.O. Box 636 874-9300 04104	Cost Of Work: \$ _____ Fee: \$ _____
Current use: _____ If the location is currently vacant, what was prior use: _____ Approximately how long has it been vacant: _____ Proposed use: _____ Project description: _____		
Contractor's name, address & telephone: Who should we contact when the permit is ready: <u>CHARLIE ESKBACH</u> Mailing address: P.O. Box 636 PORTLAND, ME 04104 We will contact you by phone when the permit is ready. You must come in and pick up the permit and review the requirements before starting any work, with a Plan Reviewer. A stop work order will be issued and a \$100.00 fee if any work starts before the permit is picked up. PHONE:		

IF THE REQUIRED INFORMATION IS NOT INCLUDED IN THE SUBMISSIONS THE PERMIT WILL BE AUTOMATICALLY DENIED AT THE DISCRETION OF THE BUILDING/PLANNING DEPARTMENT, WE MAY REQUIRE ADDITIONAL INFORMATION IN ORDER TO APPROVE THIS PERMIT.

I hereby certify that I am the Owner of record of the named property, or that the owner of record authorizes the proposed work and that I have been authorized by the owner to make this application as his/her authorized agent. I agree to conform to all applicable laws of this jurisdiction. In addition, if a permit for work described in this application is issued, I certify that the Code Official's authorized representative shall have the authority to enter all areas covered by this permit at any reasonable hour to enforce the provisions of the codes applicable to this permit.

Signature of applicant:	Date: 4/1/03
-------------------------	---------------------

This is NOT a permit, you may not commence ANY work until the permit is issued.
If you are in a Historic District you may be subject to additional permitting and fees with the Planning Department on the 4th floor of City Hall



4/2/03

Mike,

THIS IS THE SKETCH I
RECEIVED FOR THE NET + THE
HANNAFORD SIGN. IF YOU NEED MORE
LET ME KNOW.

Chili

Must to carry
NET

12'

Welded D Ring
For Cable

2" Round Mast

3x4 Angle Iron

3/8 Bolts

Bolted to cross member

NET Fastened
TOP AND BOTTOM

Must For Banner

1x2 steel

Drings For Cable

will cross
member


1/8" cable

Banner

supermarkets

36'

Grommets
To Fasten to
Cable

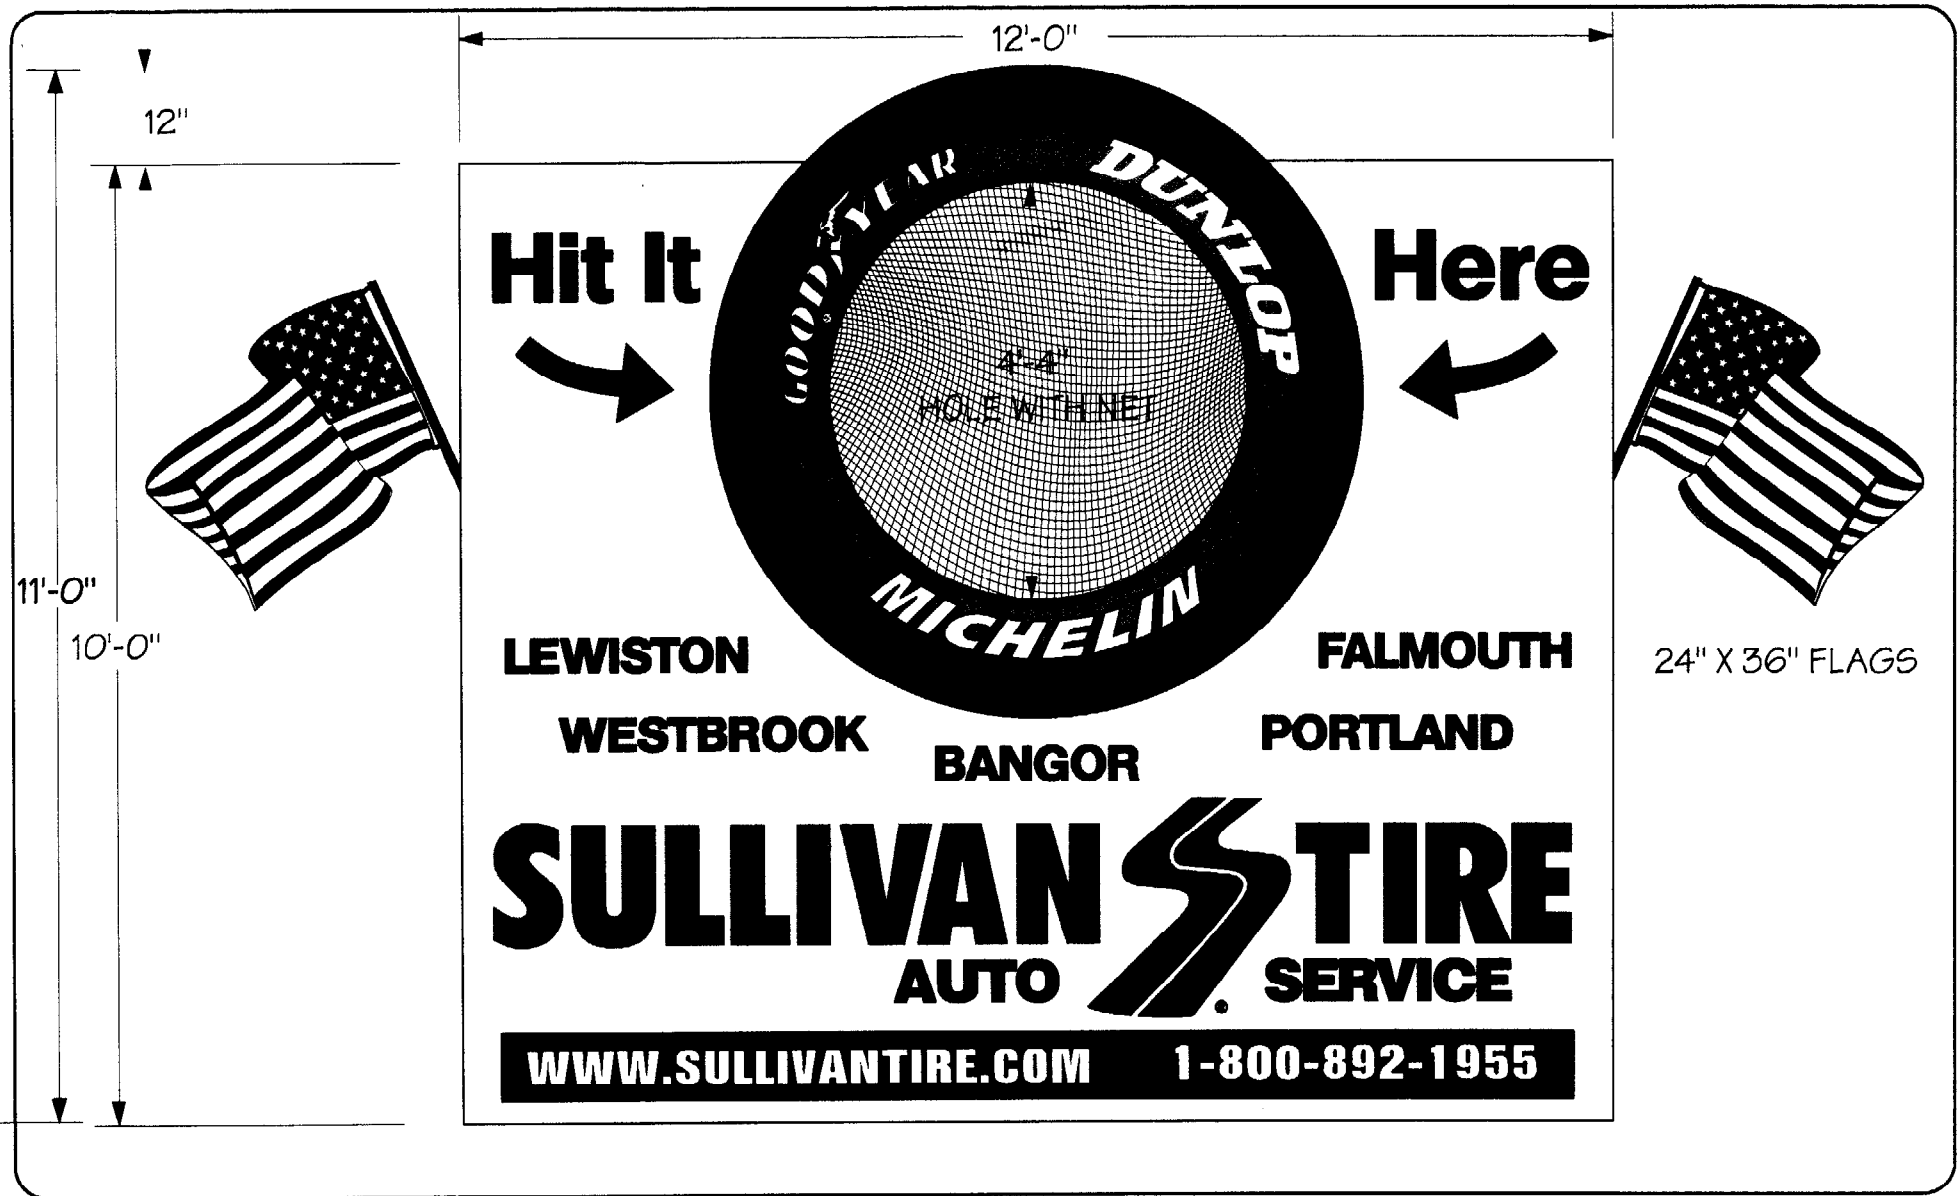

MANUFACTURE AND INSTALL:

ONE SINGLE FACE 11'-0" X 12'-0" NON-ILLUMINATED METAL SIGN WITH 4'-4" ROUND CUT OUT CIRCLE WITH NET FOR CATCHING BASEBALL TIRE IS PHOTOGRAPHIC QUALITY PRINT WITH ADDITIONAL COPY TO BE VINYL COPY ON METAL BACKGROUND. MOUNTING STEEL ON GREEN MONSTER PROVIDED BY SEA DOGS

This design created in conjunction with this project being planned for you is the exclusive property of SIGN SOLUTIONS, and can not be copied, exhibited or shown to anyone outside of your organization with consent of SIGN SOLUTIONS

	DATE: 3/8/03	SCALE: 1/4" = 1'
	WORK ORDER NO: BP 4025	DESIGNER: BOB PHILLIPS
	JOB NAME: SULLIVAN TIRE - SEA DOGS	
	LOCATION: HADLOCK FIELD PORTLAND, ME	
DWG NO:		
REVISION:		
APPROVED:		

© Copyright 2002

SIGN AREA [Ft²]

SQUARE TUBES

WIND LOADING

HEIGHT ZONE (Feet)	WIND PRESSURE (Lbs./Sq. Ft.)
0 - 30	20
30 - 50	25
50 - 99	30

LEGEND

Square Tube Example

- 10 Signifies square tube size
 1/4 Signifies wall thickness (in)
 32.63 Signifies weight per foot of length (lb)

Rectangular Tube Example

- 14 X 10 Signifies rectangular tube size
 5/16 Signifies wall thickness (in)
 48.88 Signifies weight per foot of length (lb)

SPECIFICATIONS

SQUARE AND RECTANGULAR TUBES:

ASTM A500 OR A501

Align rectangular tubes so that long dimension is perpendicular to sign face.

ESTI-MATE III

POLE SIGN ESTIMATING CHART

COPYRIGHT © 1998 BY WILLIAM G. DRYDEN RT. 2 BOX 251B WALLA WALLA, WA. 99362

RECTANGULAR TUBES

SIGN AREA [Ft²]

400
380
360
340
320
300
280
260
240
220
200
180
160
140
120
100
80
60
40
20

HEIGHT TO CENTER OF WIND LOAD
[Feet]

108