
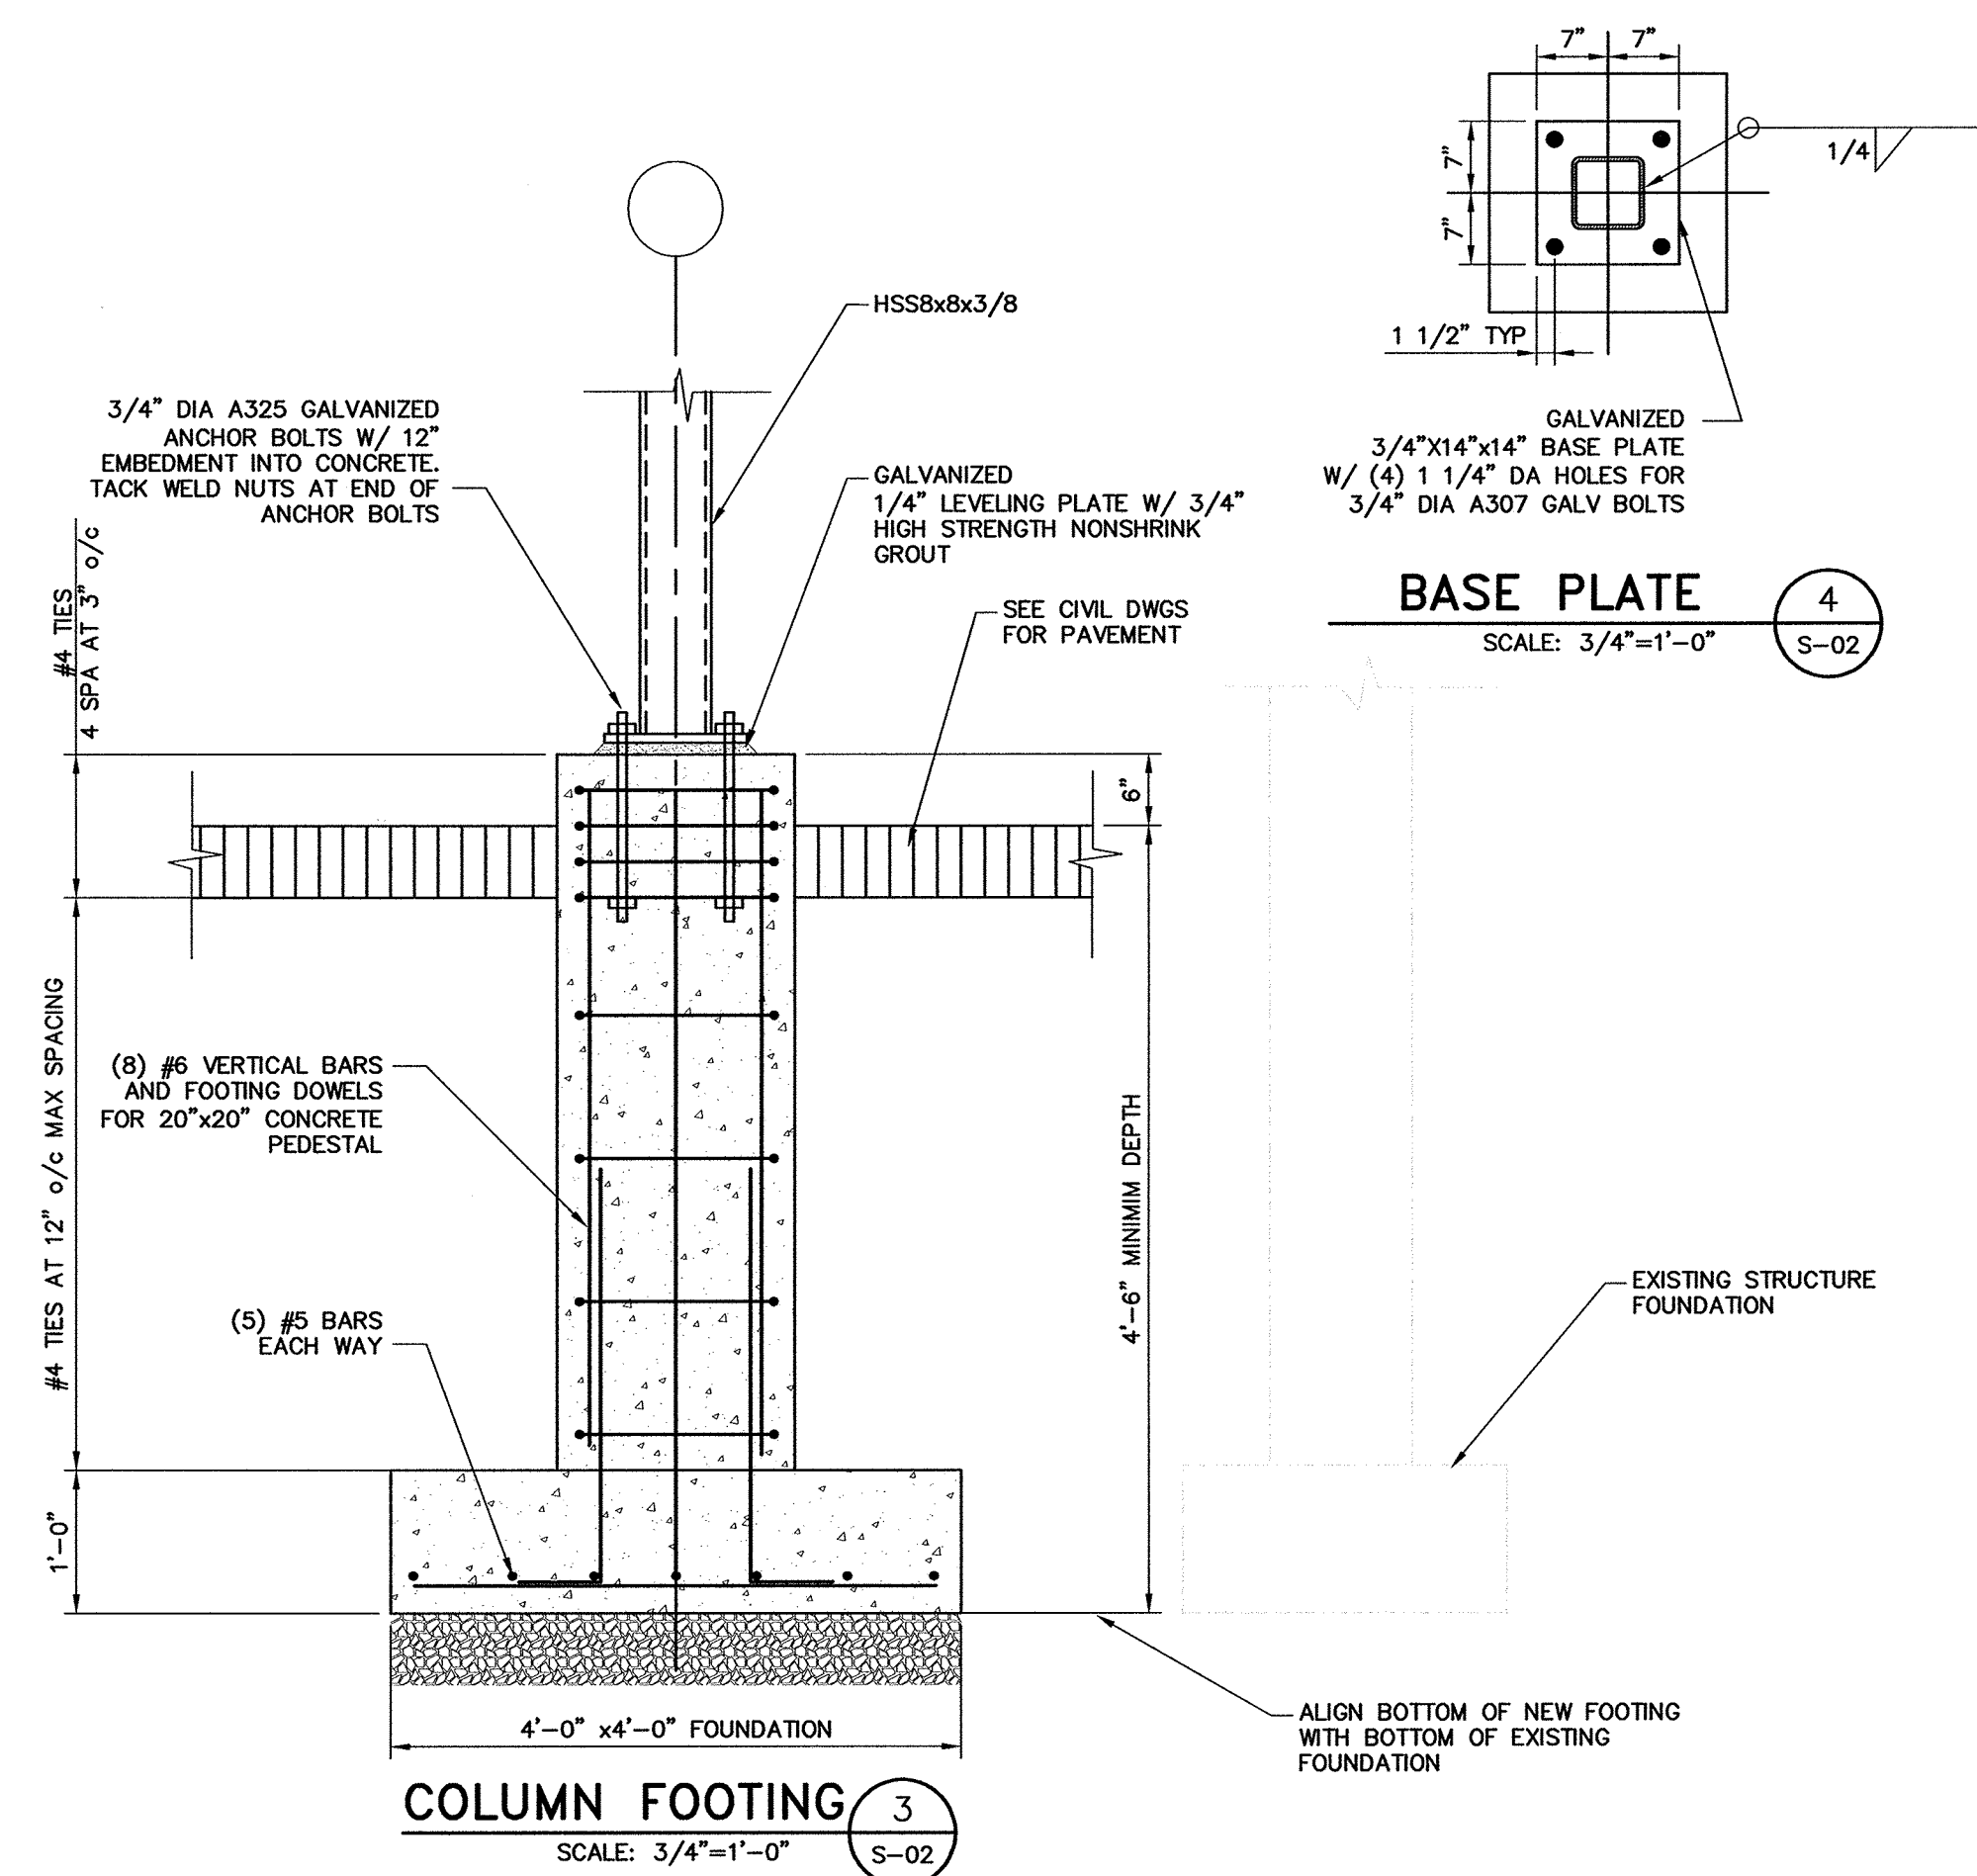
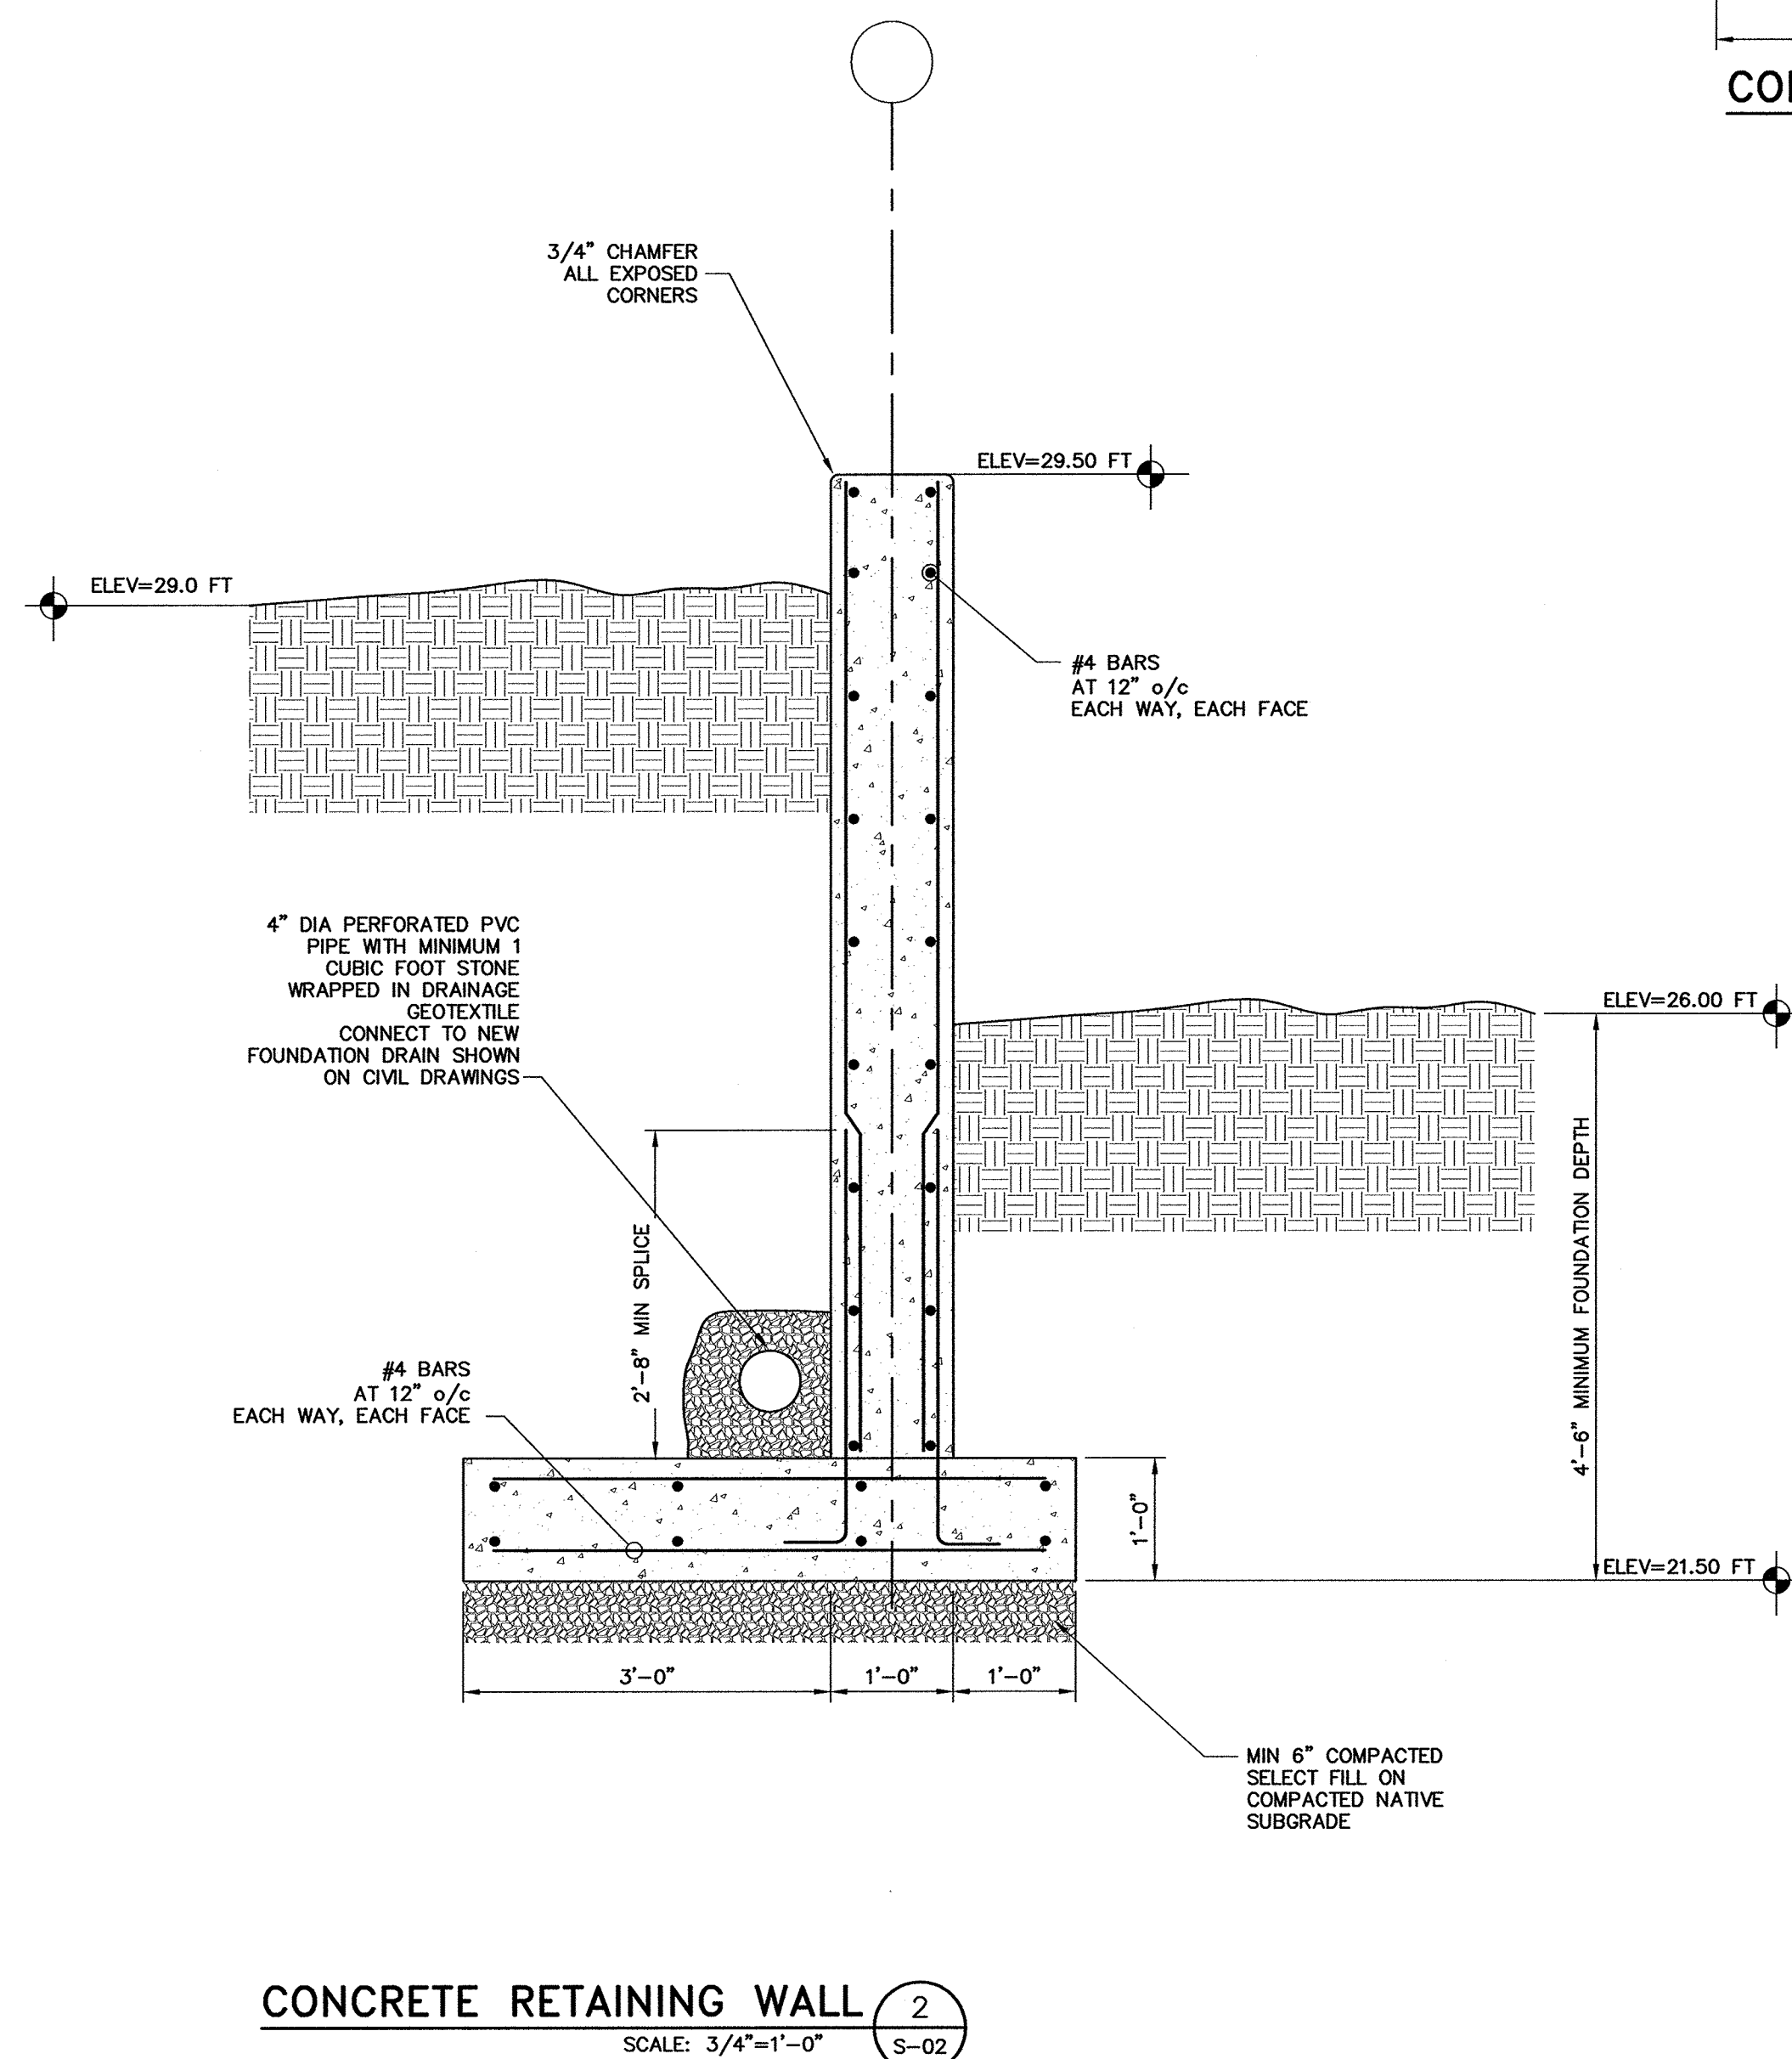



C:\203848 City of Portland-General Engineering Services\wp\88 Portland Expo\Drawings\Design\20384898-S02.dwg, Feb. 18, 2009 - 4:15pm

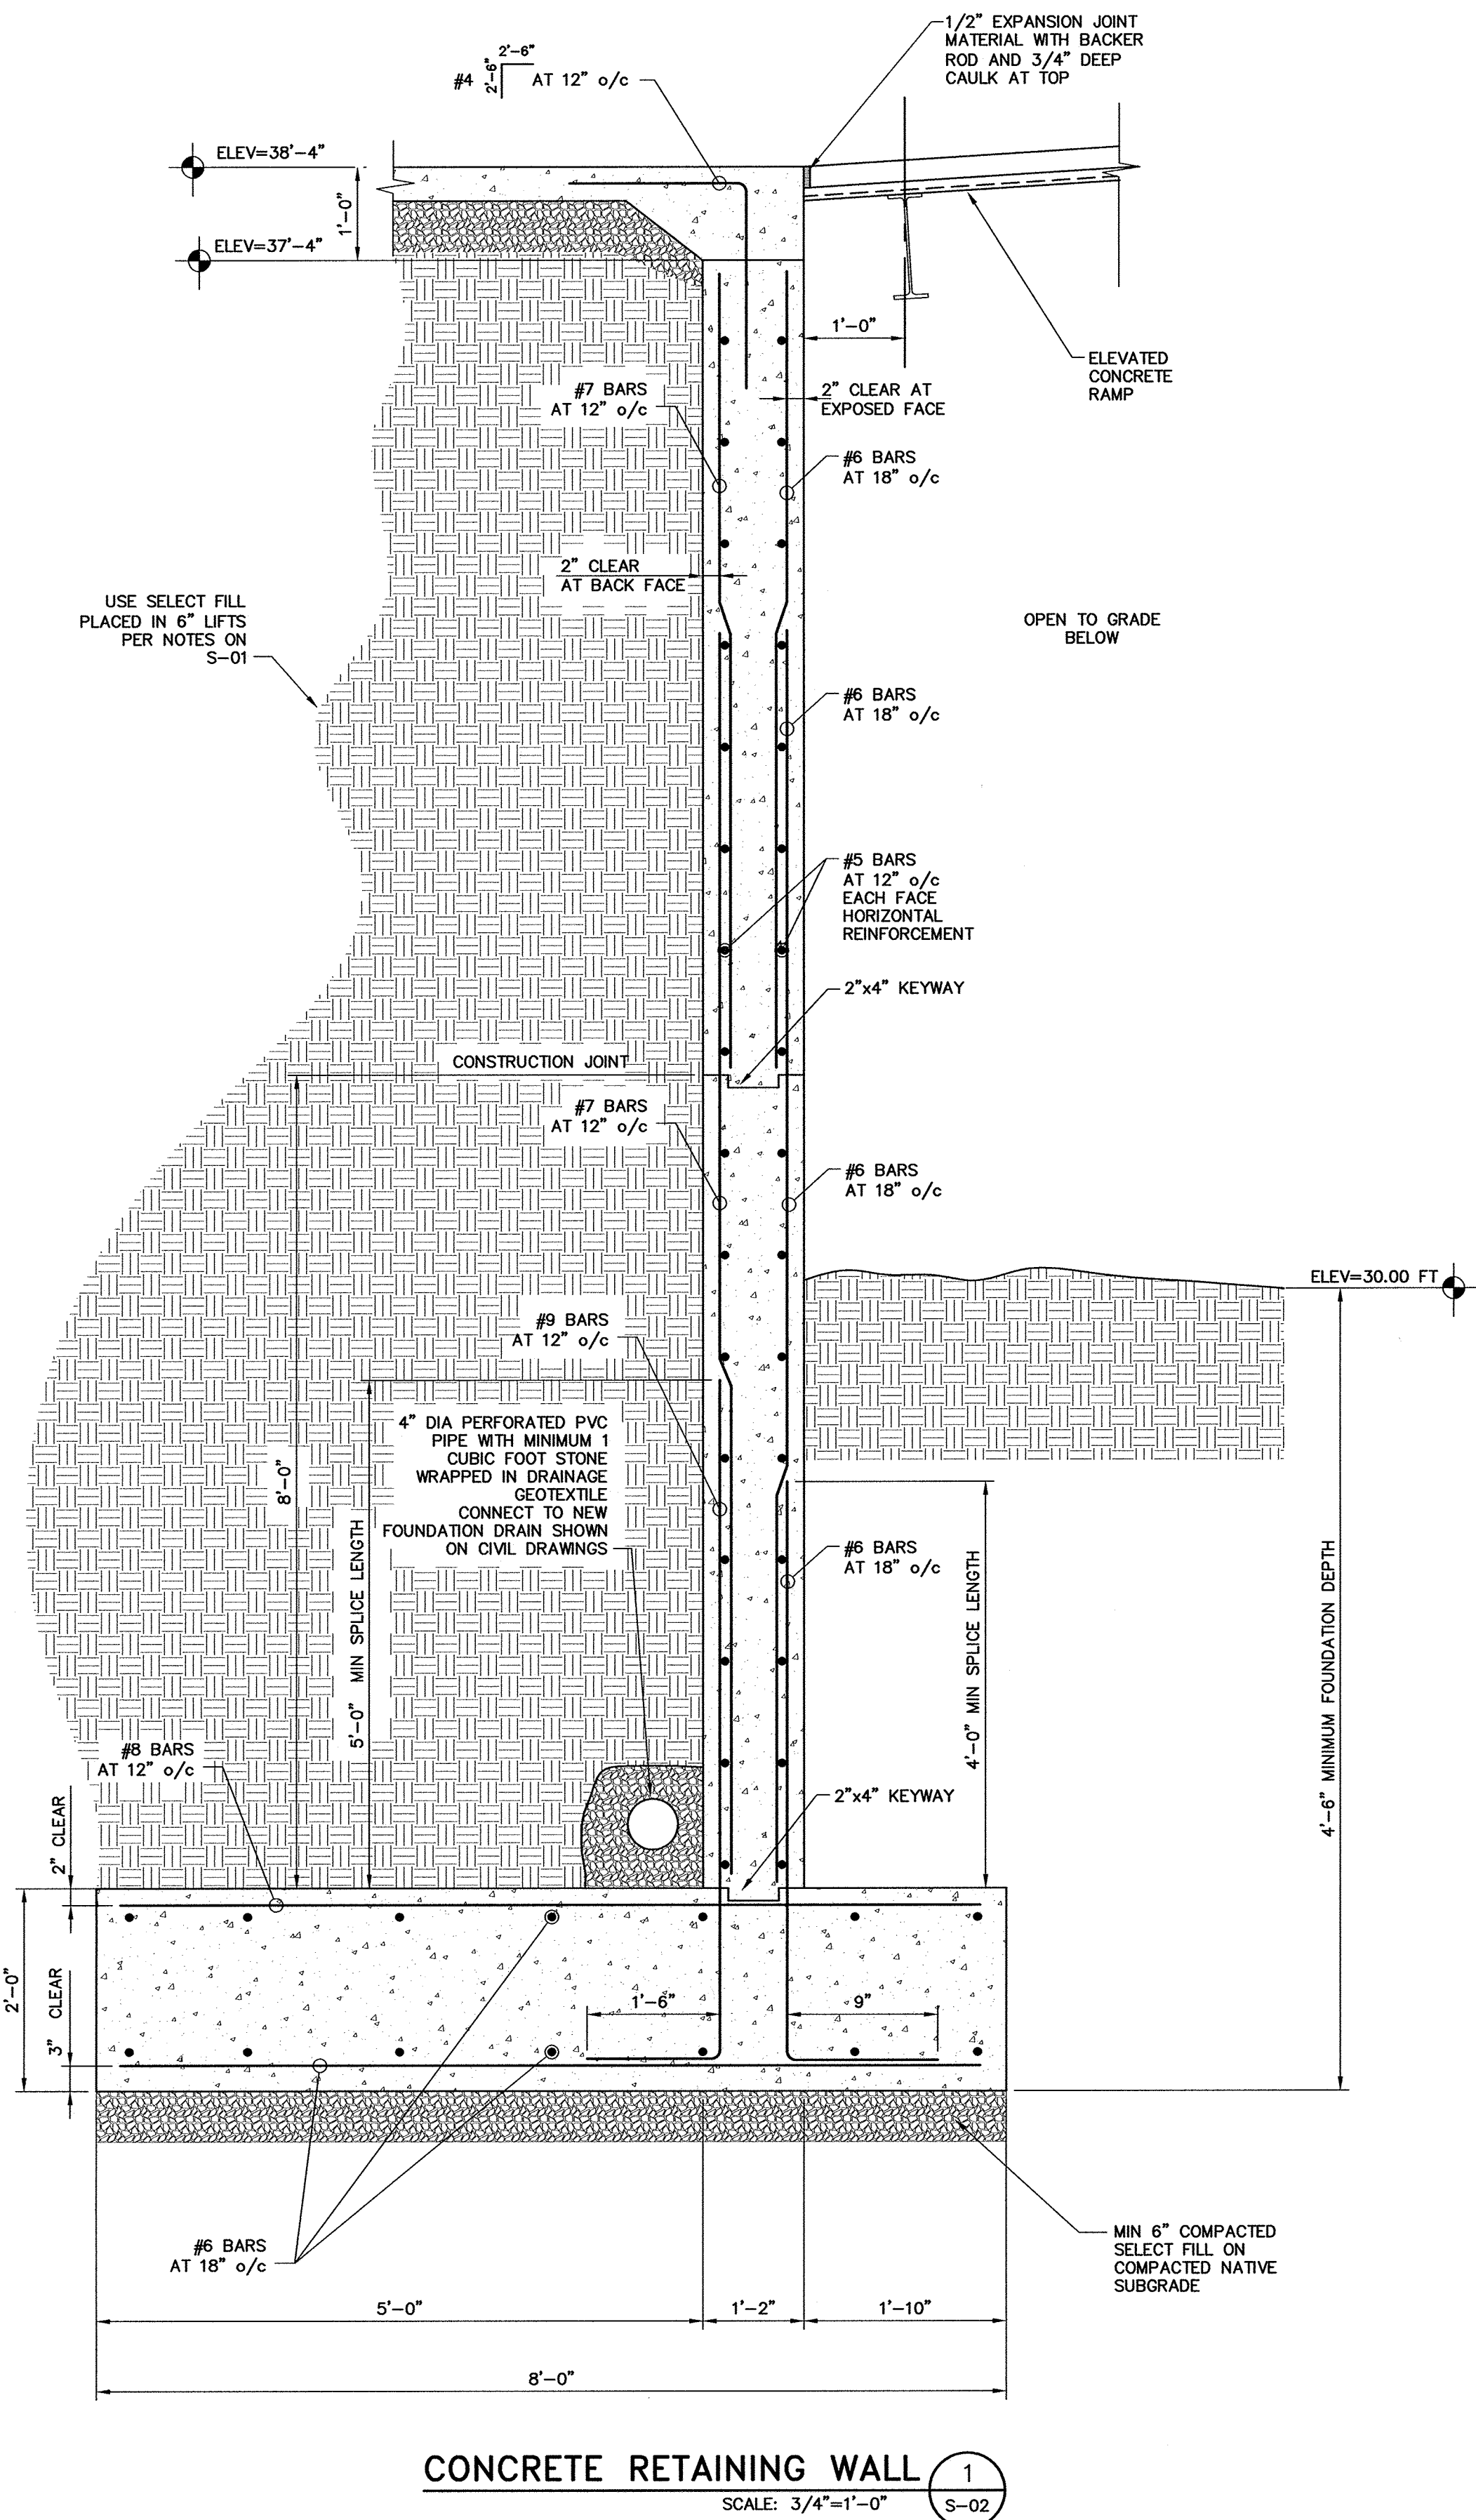

41 Hutchins Drive | Portland, Maine 04102
800.426.4262 | www.woodardcurran.com

WOODARD & CURRAN
COMMITMENT & INTEGRITY DRIVE RESULTS

THIS DOCUMENT IS THE PROPERTY OF WOODARD & CURRAN, INC. AND ITS CLIENT. REPRODUCTION OR MODIFICATION WITHOUT WRITTEN PERMISSION IS PROHIBITED.

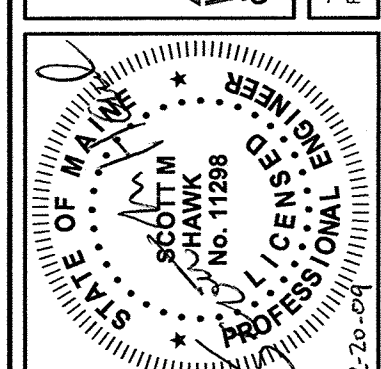

REV	DESCRIPTION	DATE

DESIGNED BY: SMH
CHECKED BY: JFS
DRAWN BY: SMH
20384898-S02.dwg
02/20/09

PROPOSED FIRE ESCAPE AND CONCRETE RETAINING WALLS

CITY OF PORTLAND
PORTLAND, MAINE

PORTLAND EXPO
DRAINAGE IMPROVEMENTS