



PO BOX 301
FREEPORT, MAINE
04032

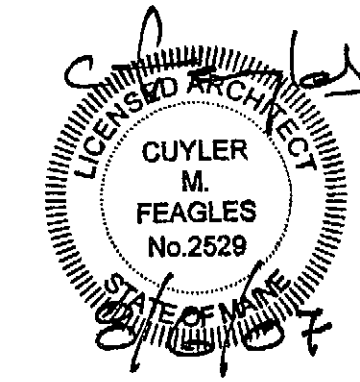


TEL 207-865-1272
FAX 207-865-XXXX
WWW.DOMUSARCHITECTS.NET

NOTES:


- SEE SHEET T-1 FOR LEGEND, ABBREVIATIONS & GENERAL NOTES.
- PLAN SHOWS FRAME STRUCTURE ONLY. SHEATHING, GUB, INSULATION & SIDING NOT SHOWN FOR CLARITY.
- REFERENCE ALL SECTIONS FOR TYPICAL NOTES PERTAINING TO ALL SECTIONS.
- NEW COLUMNS & GRID LINES NOT APPLICABLE TO THESE SECTIONS.

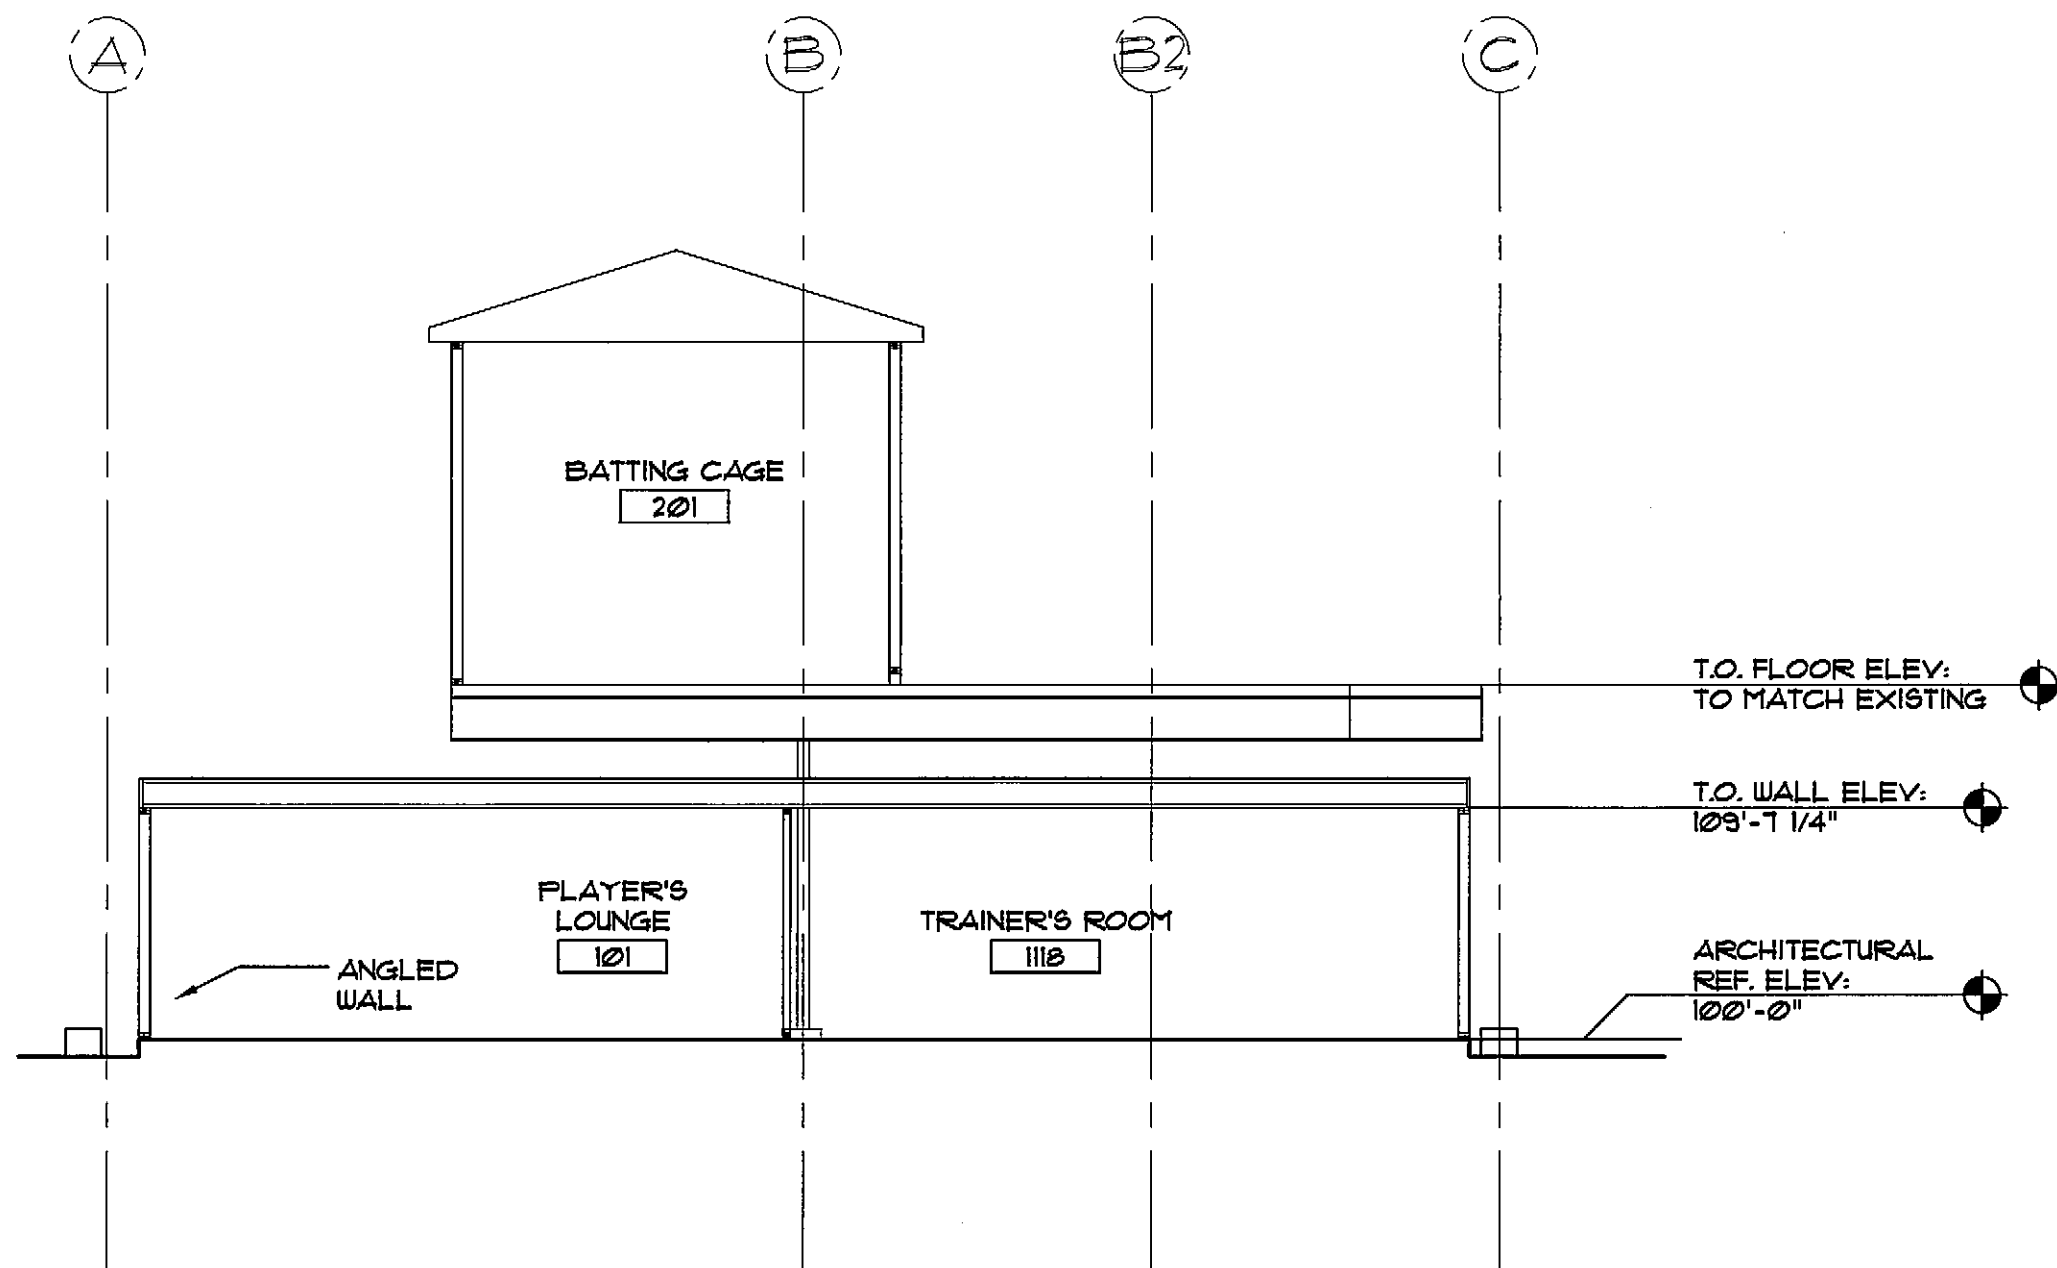


G1 BUILDING SECTION
SCALE: 1/8" = 1'-0"

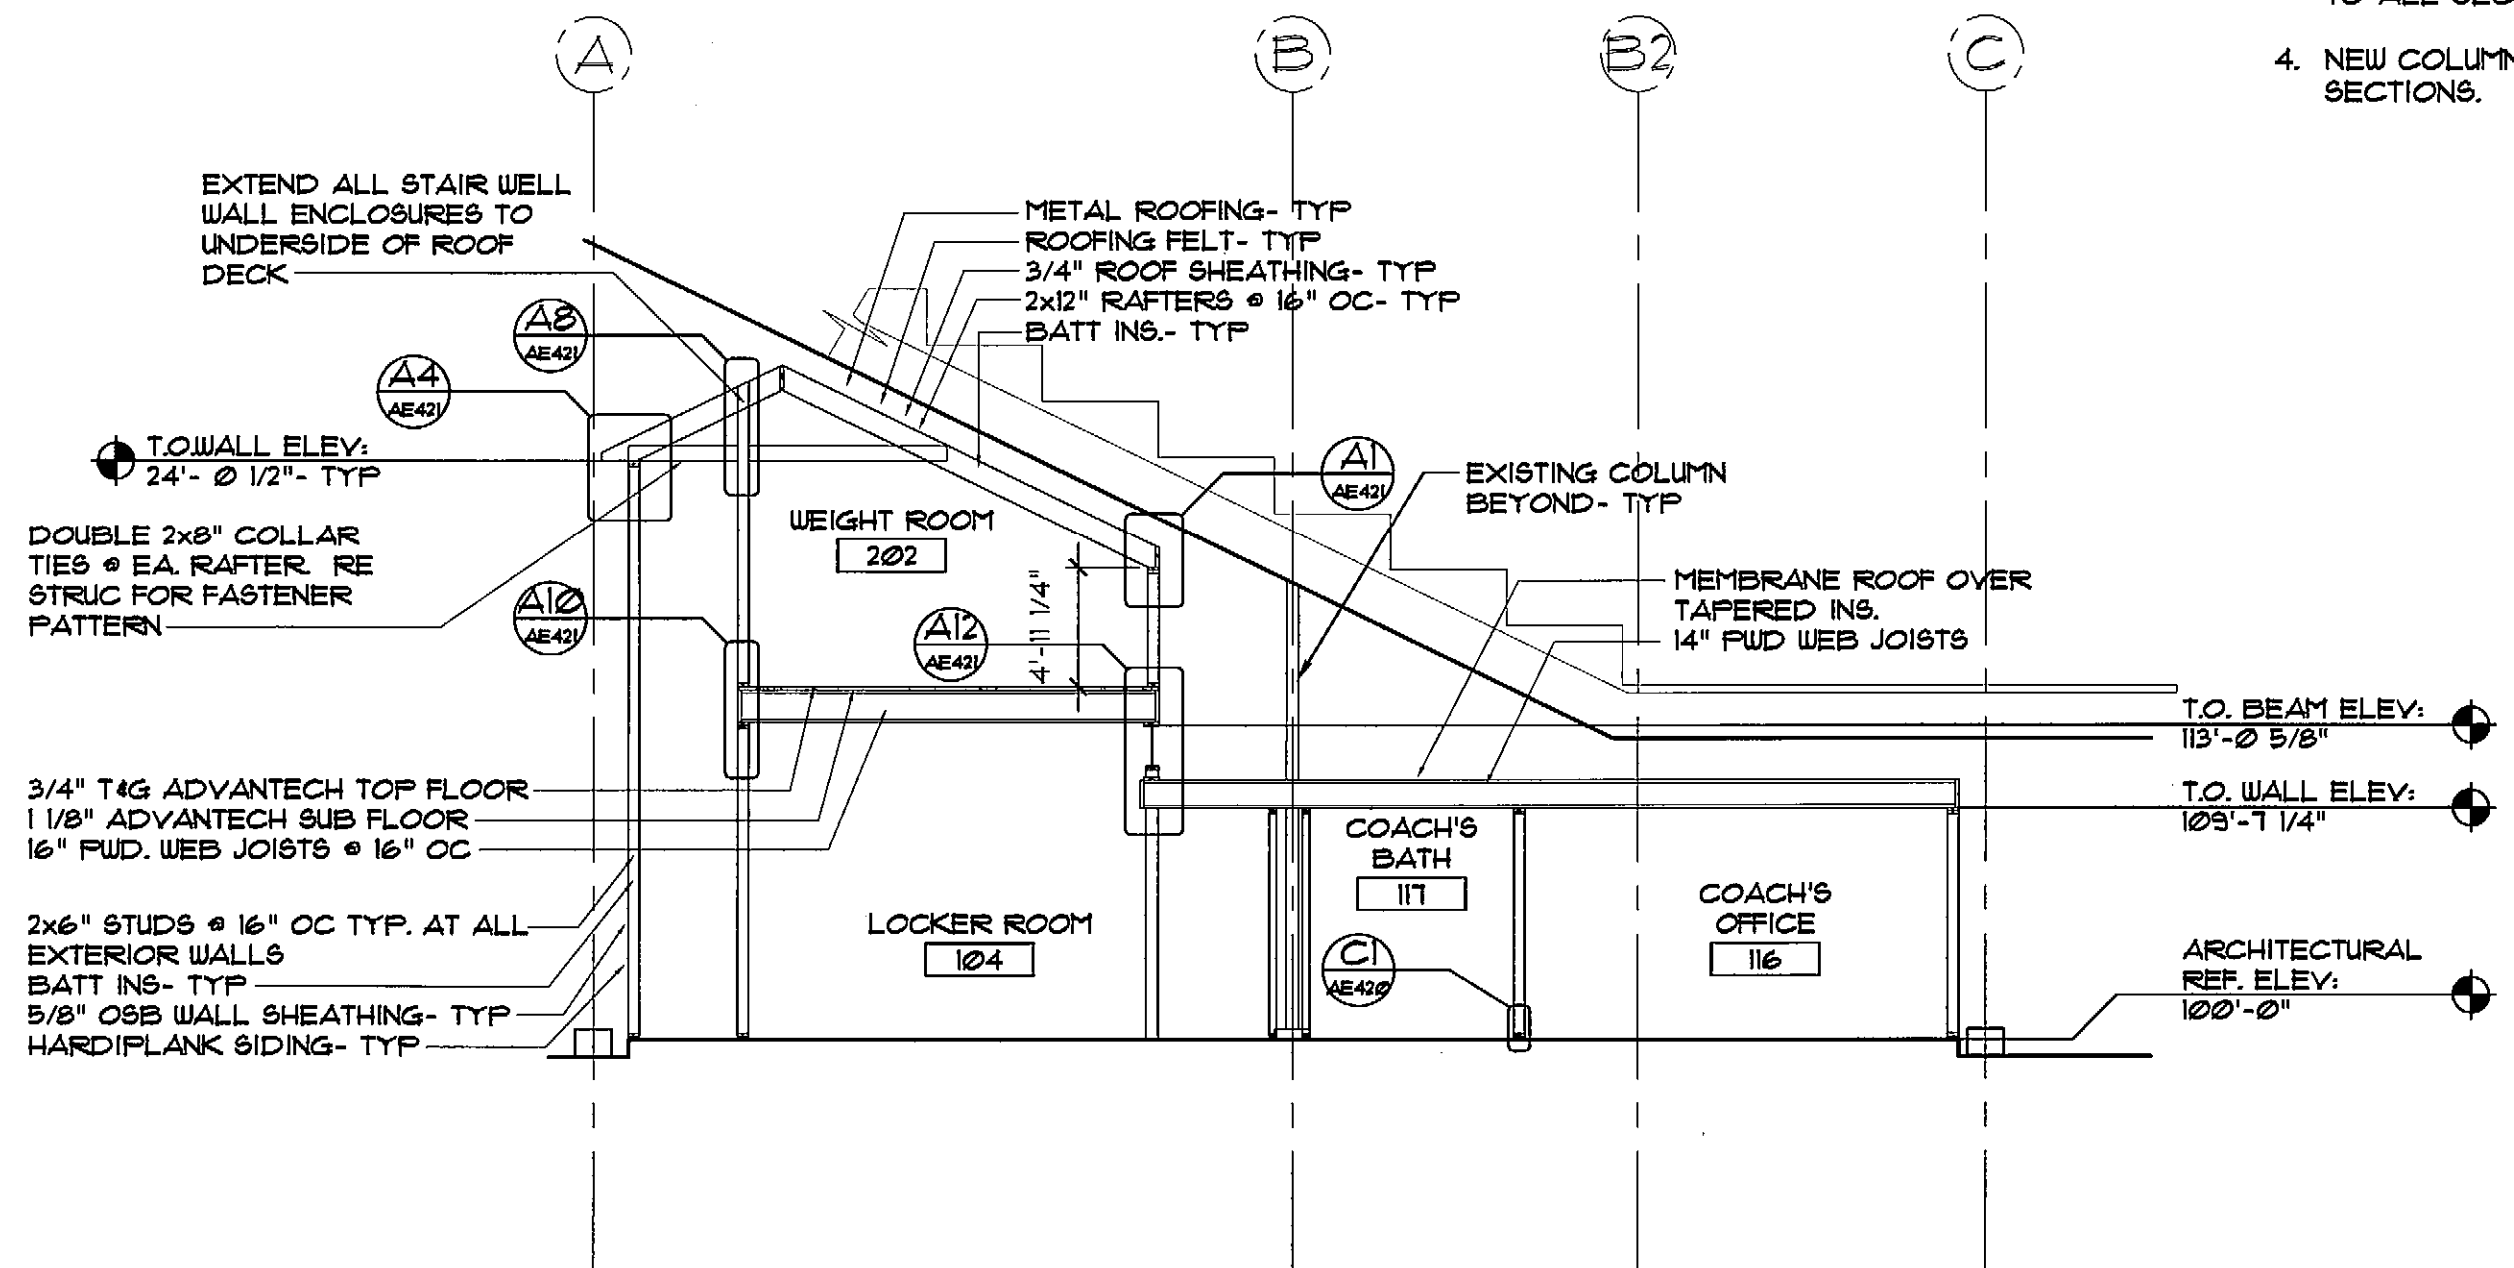

G9 BUILDING SECTION
SCALE: 1/8" = 1'-0"

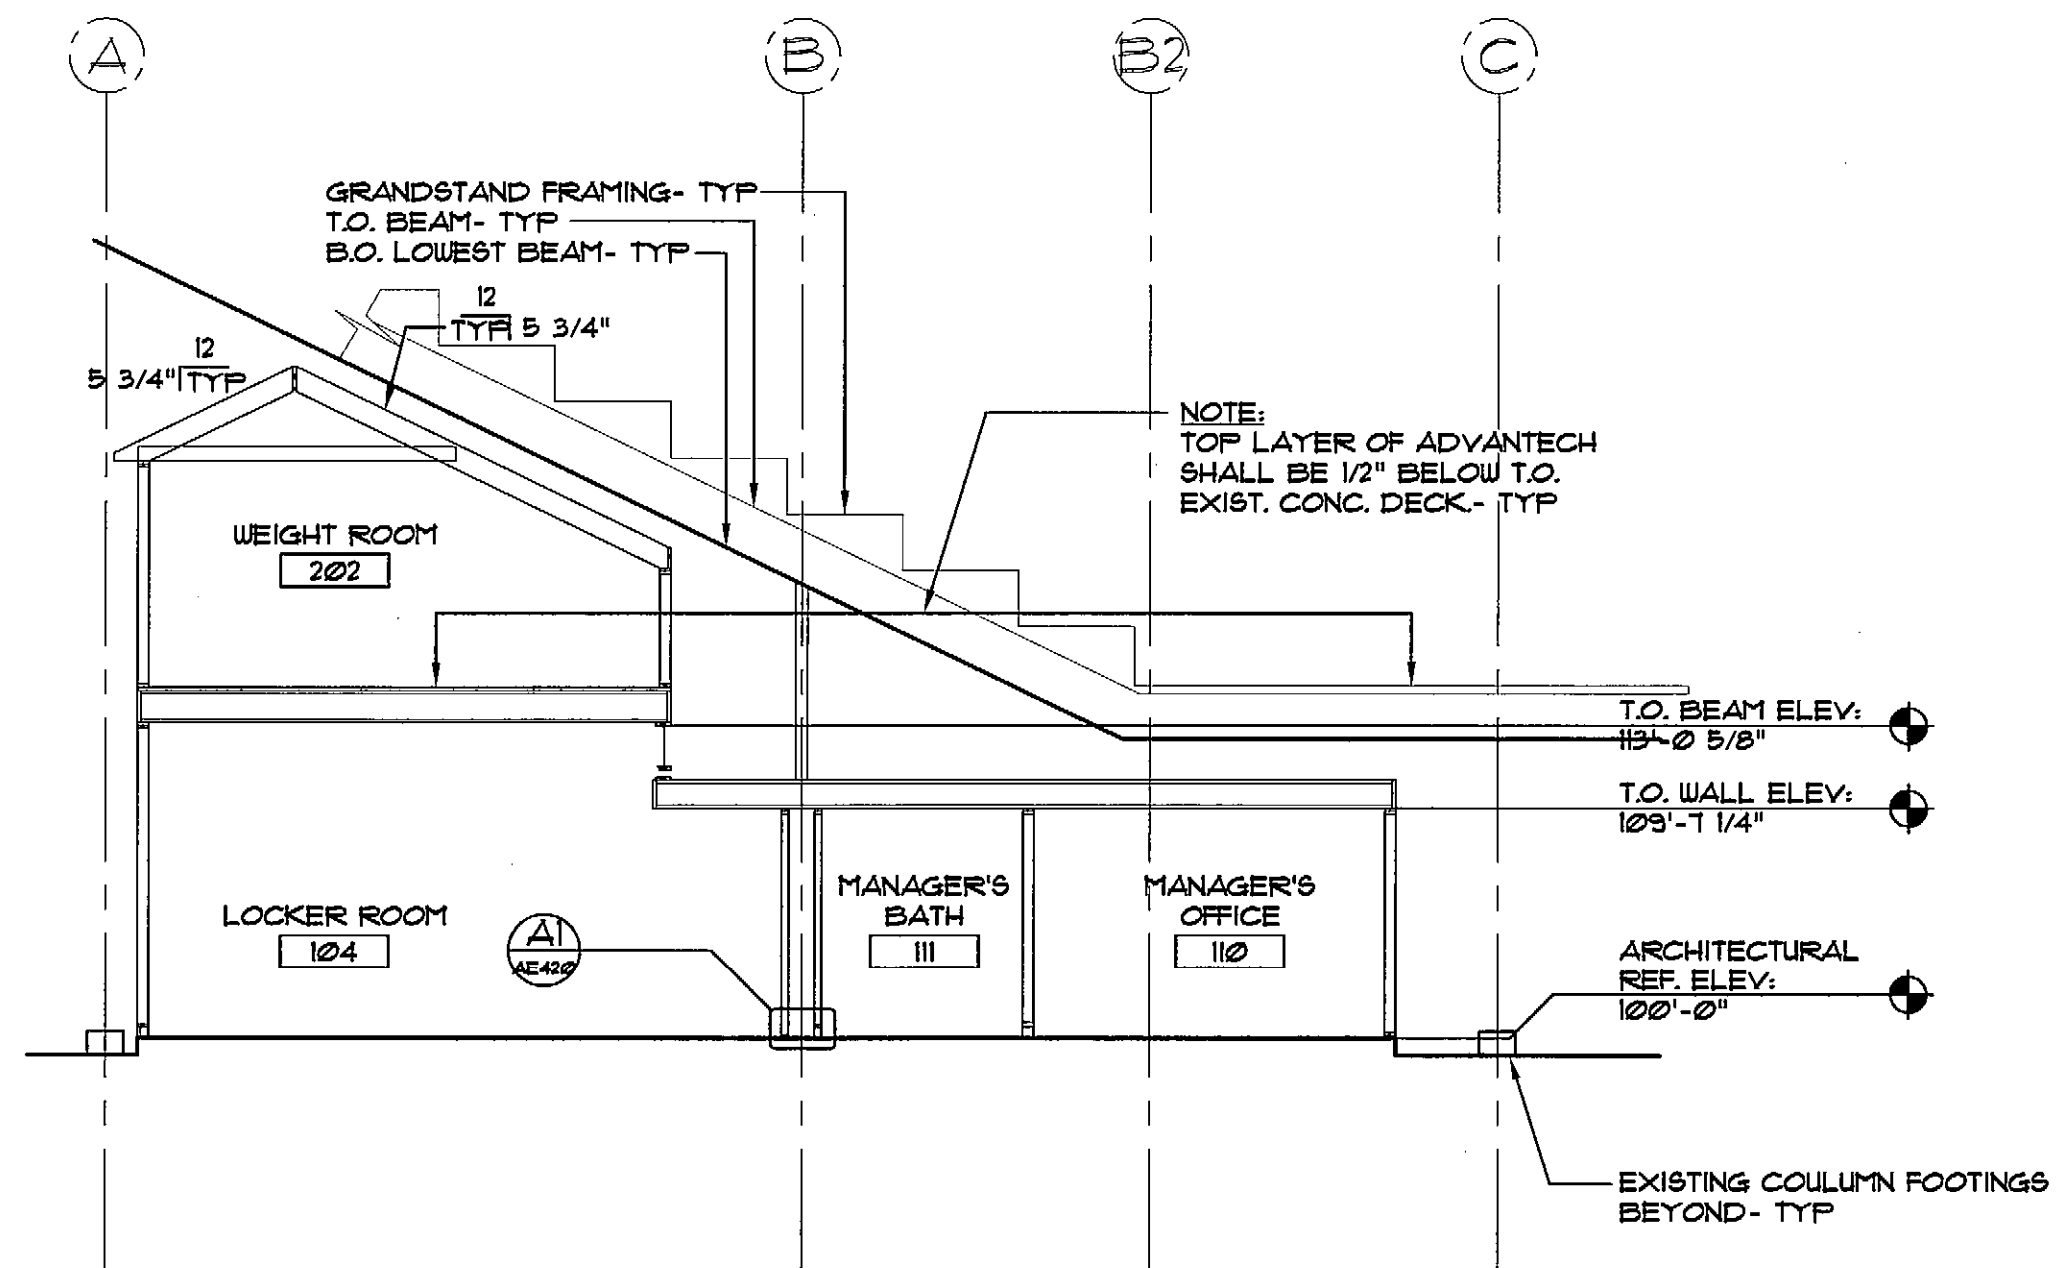

A1 BUILDING SECTION
SCALE: 1/8" = 1'-0"

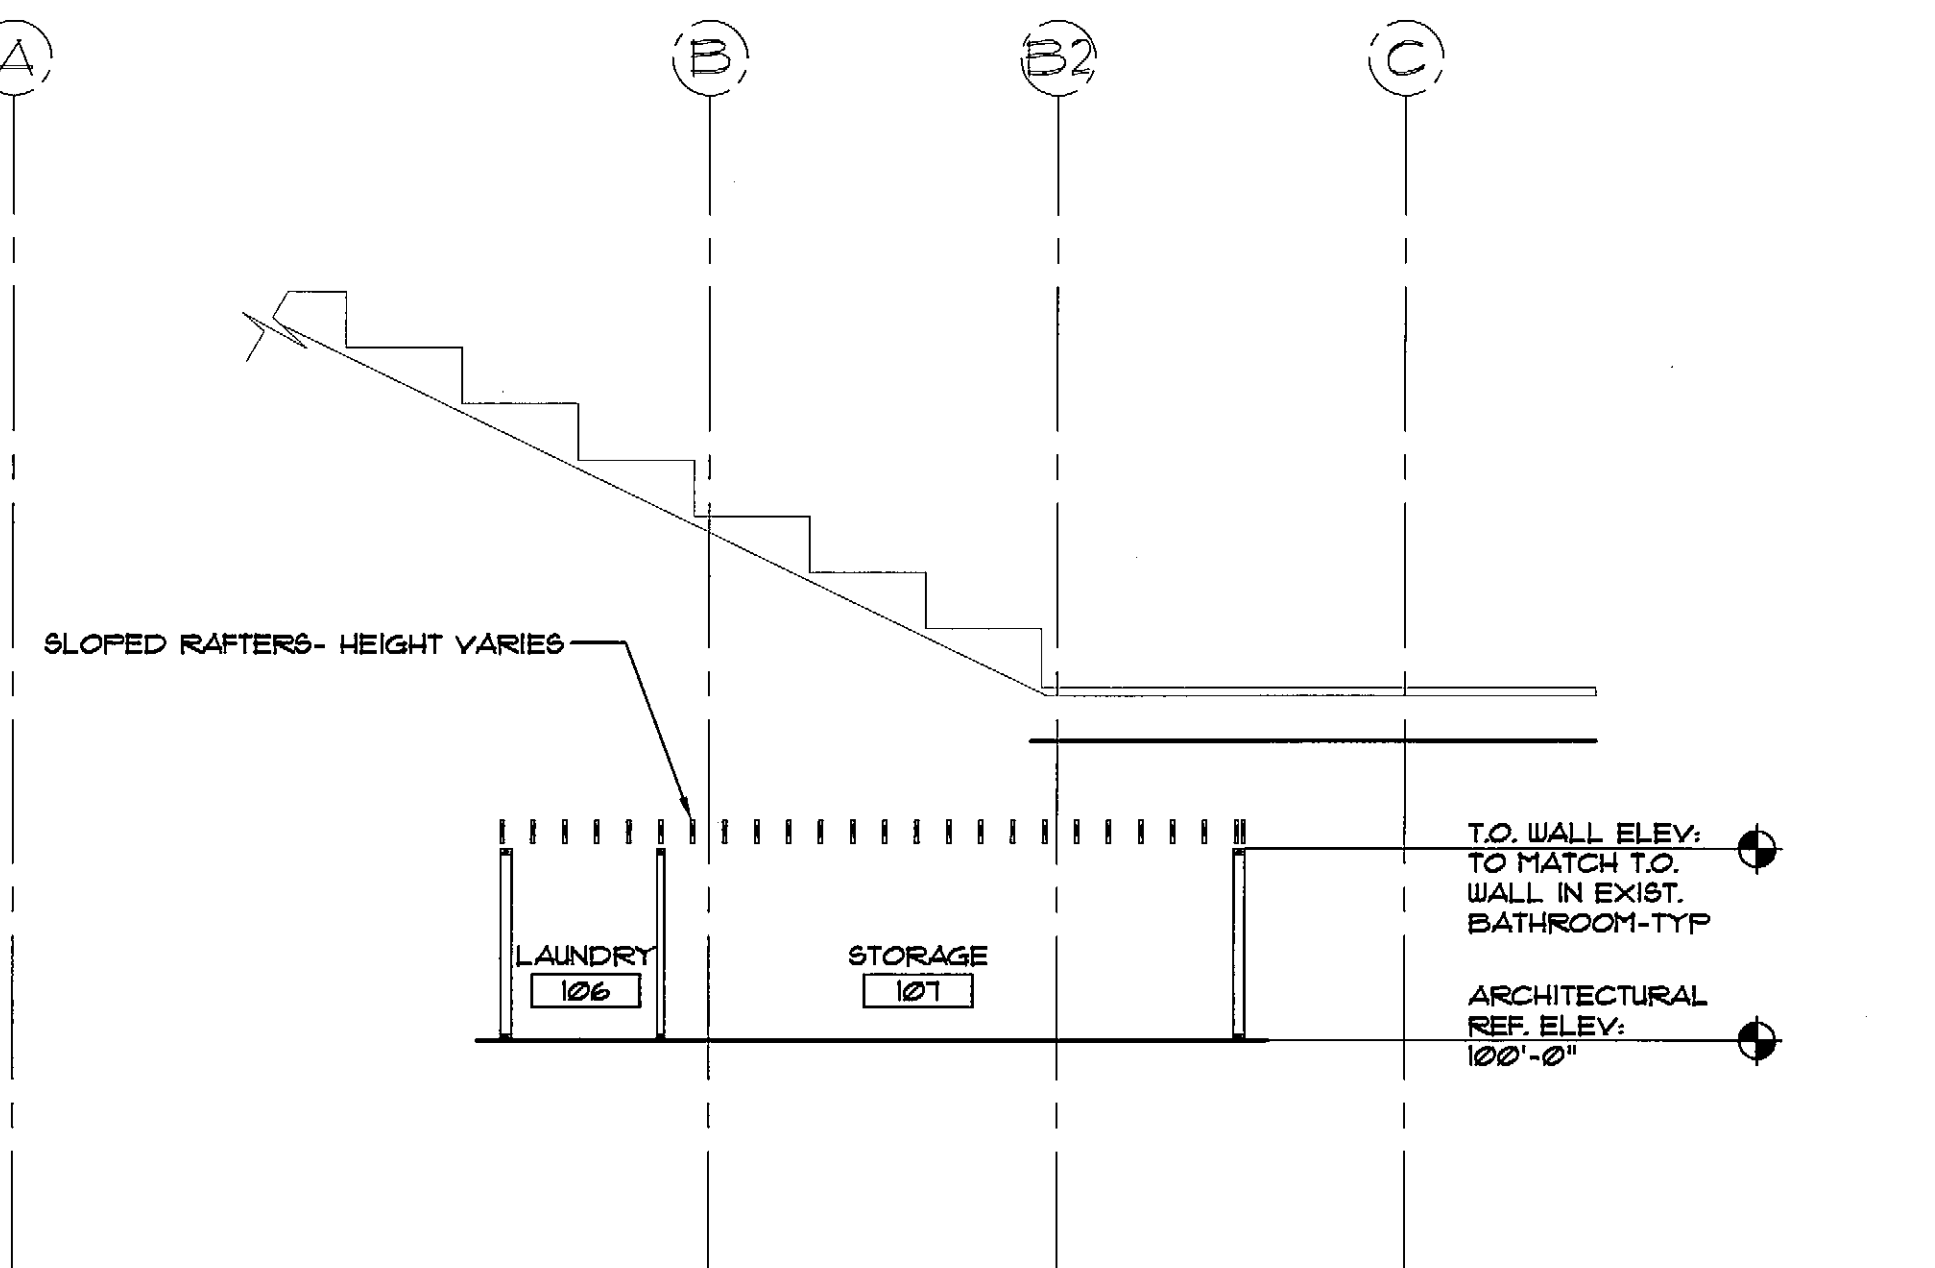

A9 BUILDING SECTION
SCALE: 1/8" = 1'-0"

NOTES/ REVISIONS

- _____
- _____
PORTLAND
SEA DOGS
CLUB HOUSE

HADLOCK FIELD
PORTLAND, ME

ISSUED FOR
CONSTRUCTION
8/6/07

AE-310

BUILDING SECTIONS