


DOOR SCHEDULE

DOOR NO.	DOOR SIZE	DOOR			FRAME			HARD WARE	MIN FIRE RATING	DOOR NO.	REMARKS
		MAT'L	ELEV	MAT'L	ELEV	HEAD	JAMB				
100	2'-4'-0" x 7'-0"	*	*	*	*	*	*	*	-	100	* RE NOTE 1
101	3'-0" x 7'-0"	MTL	D4	MTL	D1	C10	C13	A1/A	-	101	
101A	3'-0" x 7'-0"	MTL	D4	MTL	D1	C10	C13	A1/A	-	101A	
101B	3'-0" x 7'-0"	MTL	D4	MTL	D1	G10	A1/B	A1/B	90M	101B	
103	3'-0" x 7'-0"	MTL	D4	MTL	D1	C10	C13	A1/A	-	103	
104	3'-0" x 7'-0"	MTL	D4	MTL	D1	C10	C13	A1/A	-	104	
105	3'-0" x 7'-0"	MTL	D4	MTL	D1	C10	C13	A1/A	-	105	
107	3'-0" x 7'-0"	MTL	D4	MTL	D1	G10	A1/B	A1/C	90M	107	
110	3'-0" x 7'-0"	MTL	D4	MTL	D1	G10	A1/B	A1/B	-	110	
111	3'-0" x 7'-0"	MTL	D4	MTL	D1	A10	A1/B	A1/C	-	111	
112	3'-0" x 7'-0"	MTL	D4	MTL	D1	C10	C13	A1/A	-	112	
113	3'-0" x 7'-0"	MTL	D4	MTL	D1	G10	A1/B	A1/B	-	113	
114	3'-0" x 7'-0"	MTL	D4	MTL	D1	G10	A1/B	A1/B	-	114	
115	3'-0" x 7'-0"	MTL	D4	MTL	D1	G10	A1/B	A1/B	-	115	
116	3'-0" x 7'-0"	MTL	D4	MTL	D1	K10	C13	A1/B	-	116	
117	3'-0" x 7'-0"	MTL	D4	MTL	D1	A10	A1/B	A1/C	-	117	
118	3'-0" x 7'-0"	MTL	D4	MTL	D1	A10	A1/B	A1/B	-	118	
118A	4'-0" x 7'-0"	MTL	D4	MTL	D1	C10	C13	A1/A	-	118A	
119	3'-0" x 7'-0"	MTL	D4	MTL	D1	G10	A1/B	A1/B	-	119	
119A	3'-0" x 7'-0"	MTL	D4	MTL	D1	G10	A1/B	A1/B	-	119A	
120	3'-0" x 7'-0"	MTL	D5	MTL	D1	G10	A1/B	A1/C	-	120	
121	*	*	*	*	*	*	*	*	*	121	EXISTING
201	3'-0" x 7'-0"	MTL	D4	MTL	D1	G10	A1/B	A1/C	90M	201	
202	3'-0" x 7'-0"	MTL	D4	MTL	D1	*C10	*C13	A1/D	-	202	* ADVANTECH SIDING
203	3'-0" x 7'-0"	MTL	D4	MTL	D1	*C10	*C13	A1/A	-	203	* ADVANTECH SIDING
204	3'-0" x 7'-0"	MTL	D4	MTL	D1	*C10	*C13	A1/A	-	204	* ADVANTECH SIDING

DOMUS ARCHITECTS


PO BOX 301
FREEPORT, MAINE
04032

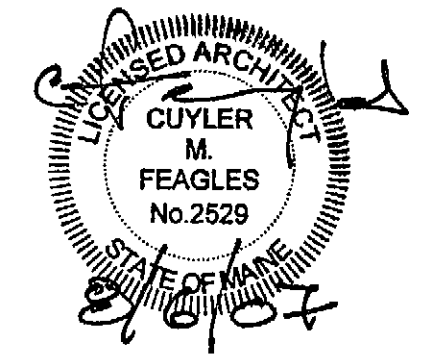

TEL 207-865-1272
FAX 207-865-XXXX
WWW.DOMUSARCHITECTS.NET

GI DOOR SCHEDULE
AE611 N/A


- NOTES:**
- SEE SHEET T-1 FOR LEGEND, ABBREVIATIONS & GENERAL NOTES.
 - ALL DOOR FRAMES ARE HOLLOW METAL UNLESS OTHERWISE NOTED.
 - RE: SPECIFICATIONS FOR HARDWARE REQUIREMENTS. COORDINATE WITH MANUFACTURER FOR HARDWARE PREF.
 - PREPARE DOORS FOR INTERCOM SPEAKERS AS REQUIRED BY DIVISION IT. PROVIDE GROUT SHIELDS AND MOUNTING AS FOR HARDWARE.
 - RE: DOOR SCHEDULE FOR HEAD, JAMB & SILL REFERENCES.
 - FIELD VERIFY ALL DIMS PRIOR TO FABRICATION OF DOORS, WINDOWS & LOUVERS.
- TO MATCH EXISTING DOORS IN BACKSTOP WALL.

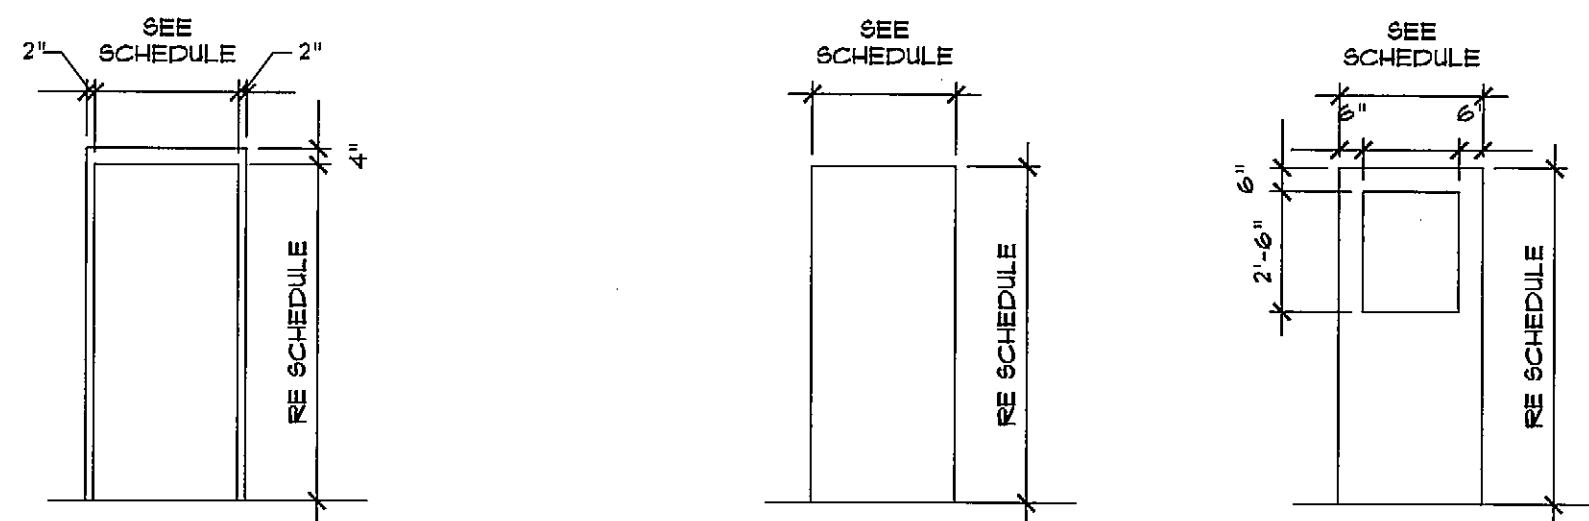

D1 FRAME TYPE
AE611 1/4"=1'-0"


D4 DOOR ELEVATION
AE611 1/4"=1'-0"

D5 DOOR ELEVATION
AE611 1/4"=1'-0"

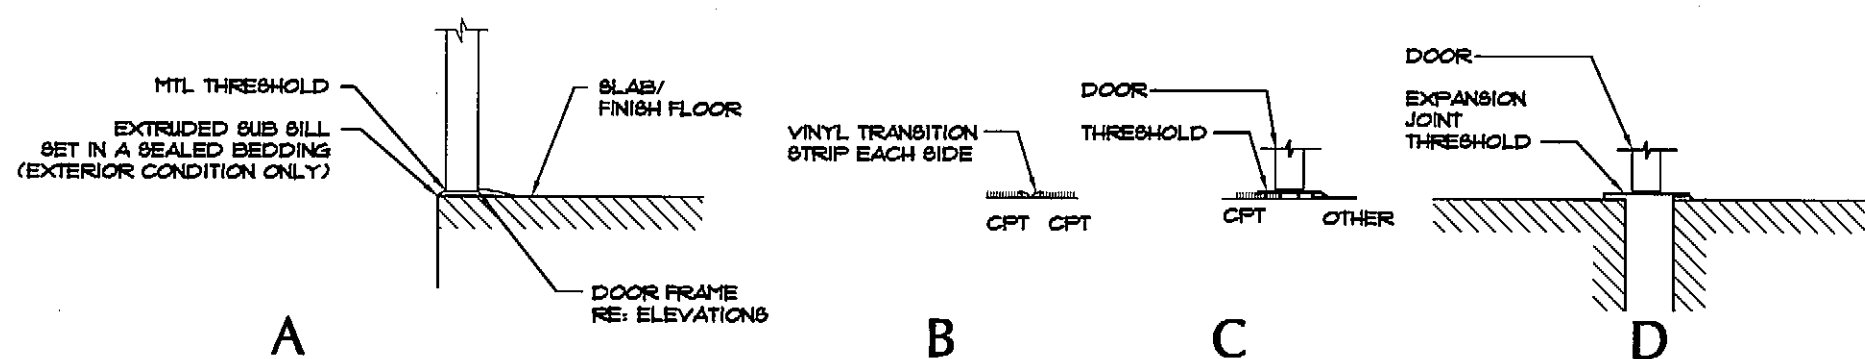


A1 SILL DETAILS
AE611 1-1/2"=1'-0"

K10 INTERIOR HEAD DETAIL
AE611 1-1/2"=1'-0"

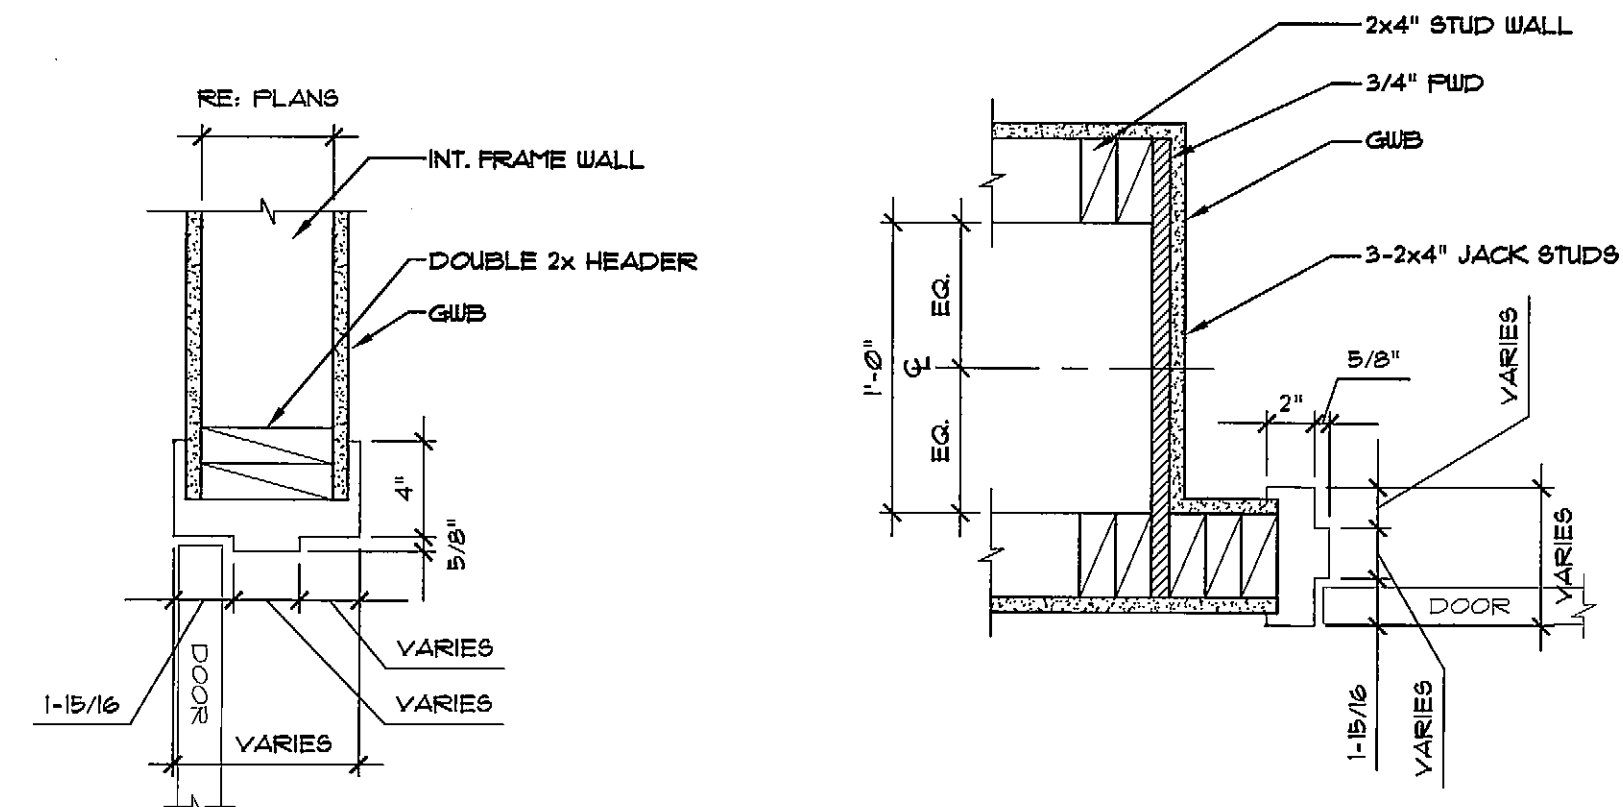


G10 INTERIOR HEAD DETAIL
AE611 1-1/2"=1'-0"

G13 INTERIOR JAMB DETAIL
AE611 1-1/2"=1'-0"

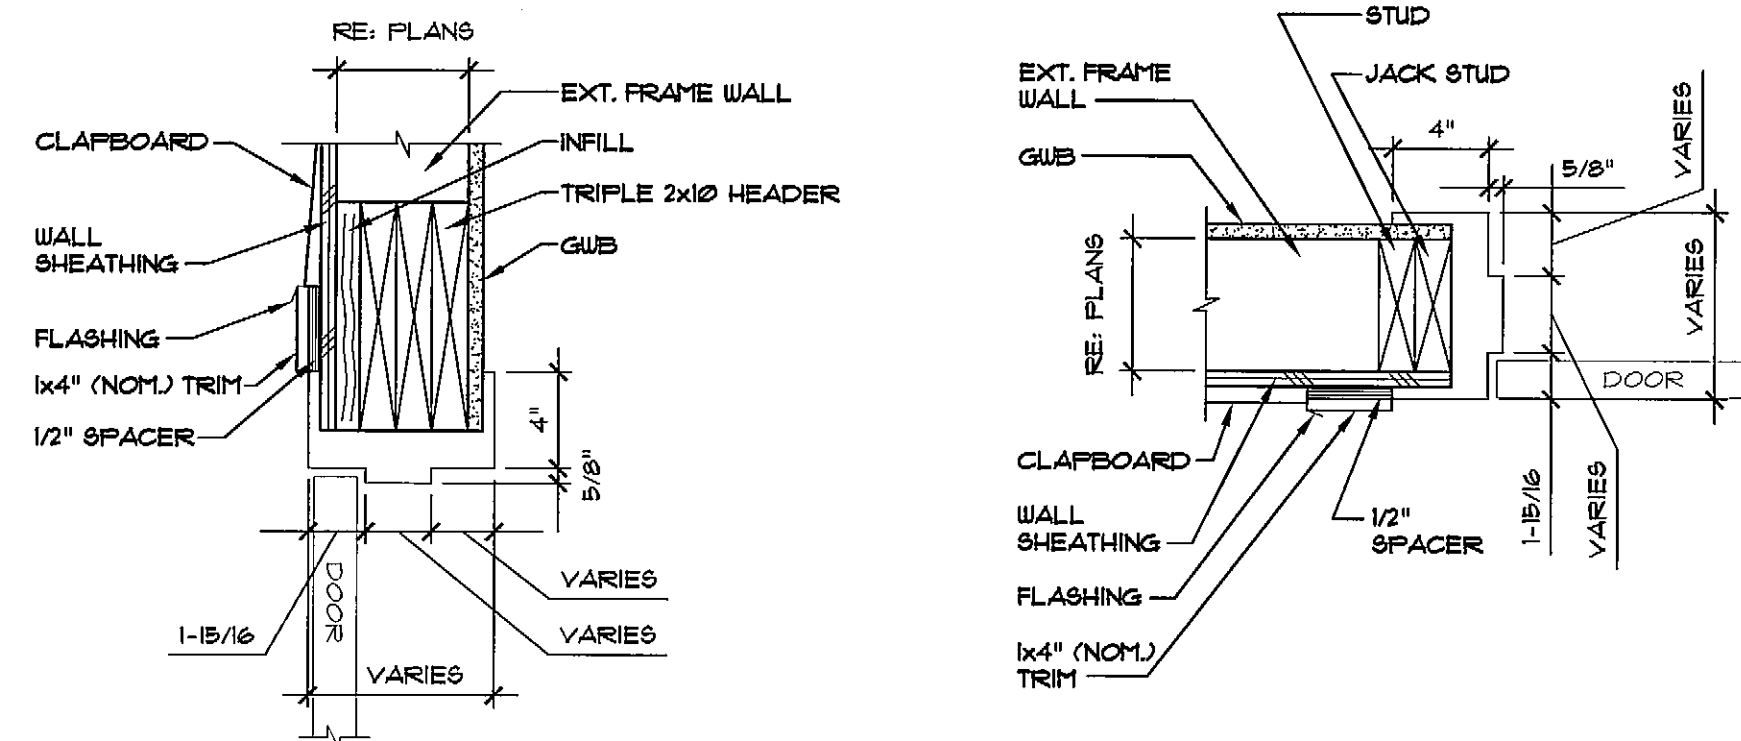

C10 EXTERIOR HEAD DETAIL
AE611 1-1/2"=1'-0"

C13 EXTERIOR JAMB DETAIL
AE611 1-1/2"=1'-0"

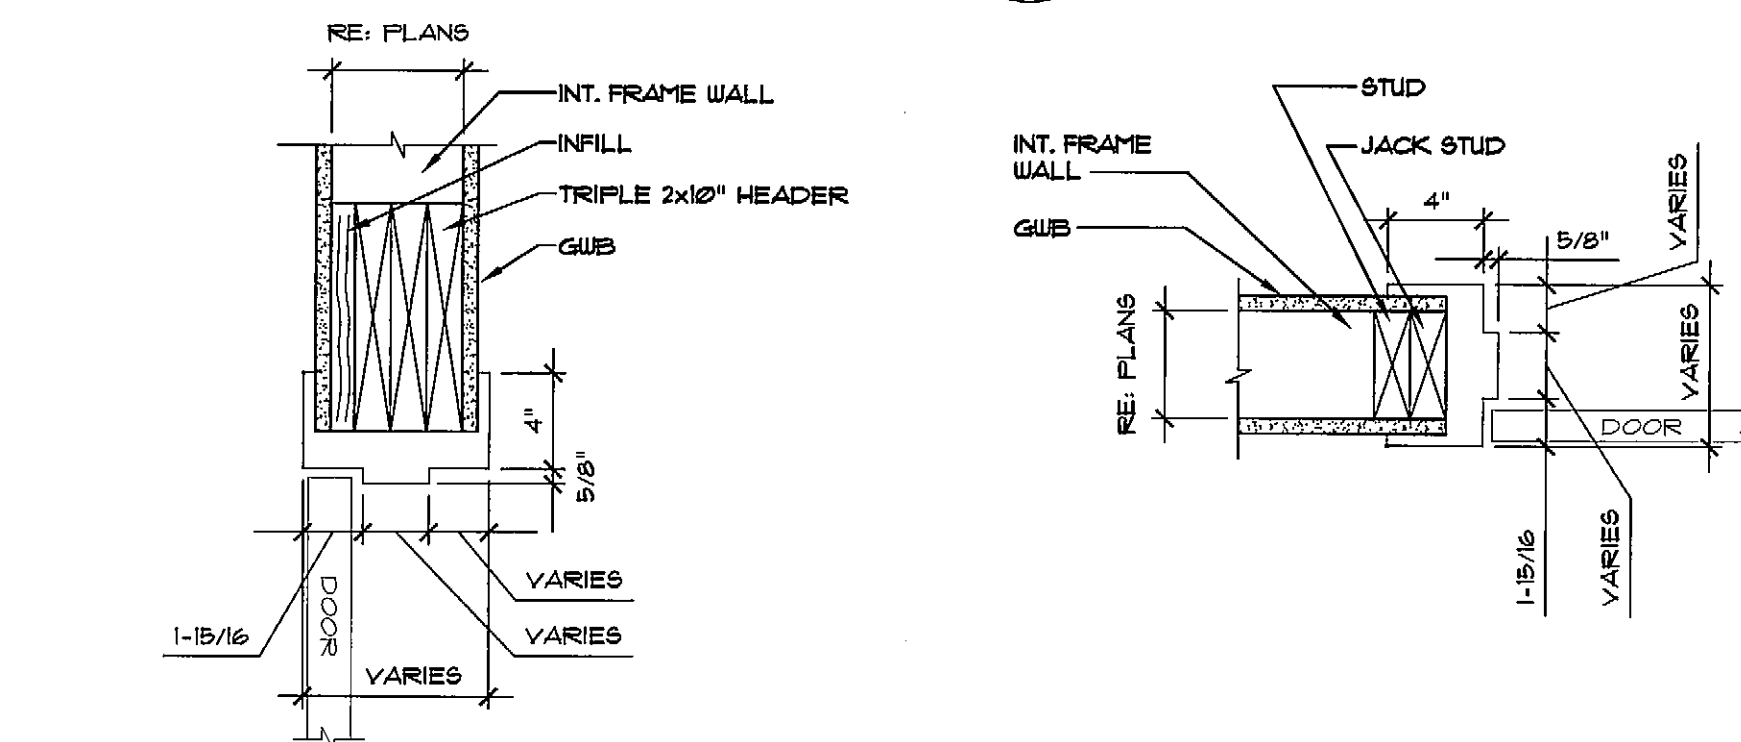

A10 INTERIOR HEAD DETAIL
AE611 1-1/2"=1'-0"

A13 INTERIOR JAMB DETAIL
AE611 1-1/2"=1'-0"

NOTES/ REVISIONS

- _____
- _____
**PORTLAND
SEA DOGS
CLUB HOUSE**

HADLOCK FIELD
PORTLAND, ME

ISSUED FOR
CONSTRUCTION
8/6/07

AE-611

**DOOR
SCHEDULE
&
DETAILS**