

Consultants:  
SURVEYOR:  
Nadeau Land Surveys, Inc.  
918 Brighton Ave.  
Portland, ME 04102  
207-878-7870  
ARCHITECT:  
Trevor Reed  
Dextrous Creative  
Portland, ME  
207-409-0459  
CONTRACTOR:  
Josh Wojcik  
Upright Frameworks  
School Street  
Wilton, ME 04294  
(207) 749-9656  
CIVIL ENGINEERING:  
Ross Cudlitz  
Engineering Assistance & Design, Inc.  
10 North Road  
Yarmouth, ME  
207-846-0839

Drawing Set:

Date	Revision
6-1-16	FOR PERMIT

Drawing Set:  
ISSUED FOR PERMIT


Drawn:  
TC  
Checked:  
Approved:  
ANTHONY L. DOYLES  
No. 3309  
STATE OF MAINE

Drawing Title:  
SITE DETAILS


Job Number:  
File:  
Date: 6-1-2016 Scale: AS SHOWN  
Drawing Number:

L-3.0


ISSUED FOR PERMIT

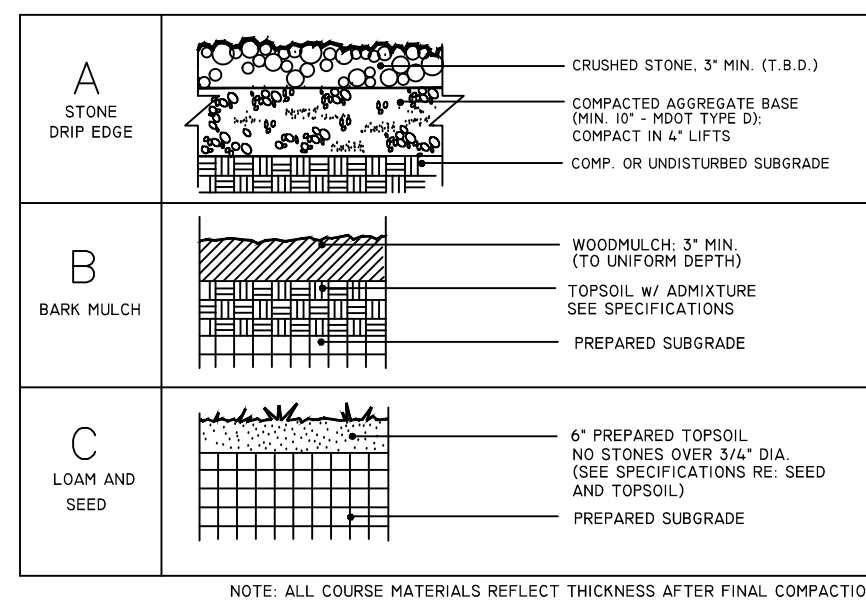


SCHEDULE OF SURFACES / DETAIL  
NOT TO SCALE

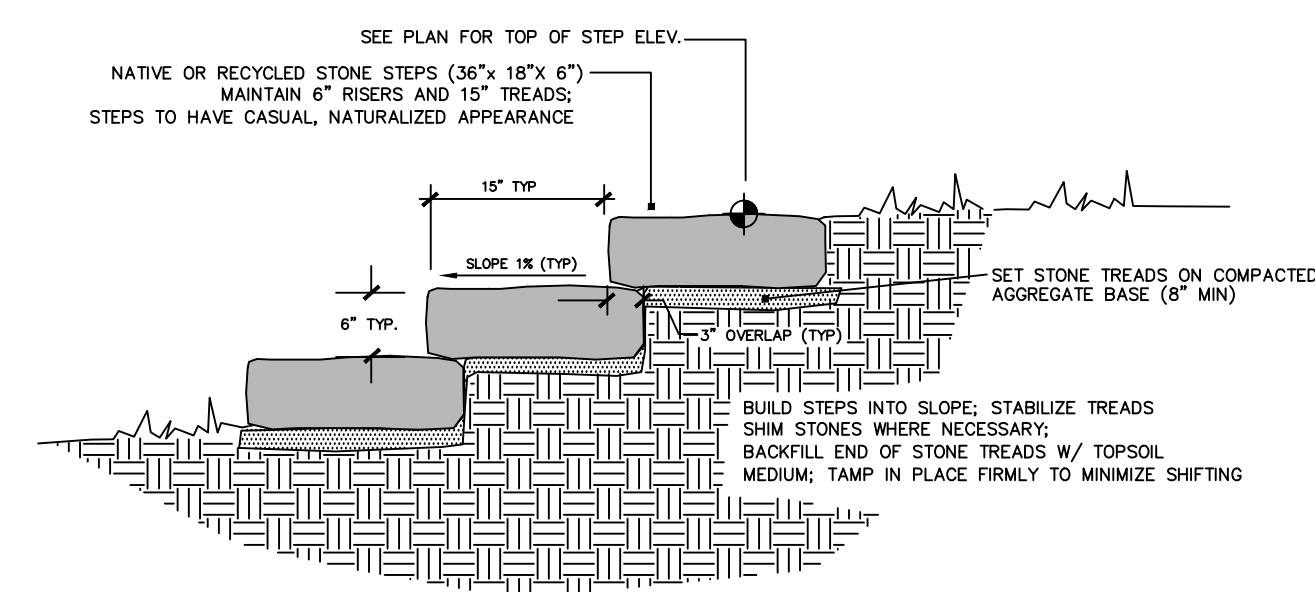


STONE STEPS IN EARTH DETAIL  
NOT TO SCALE

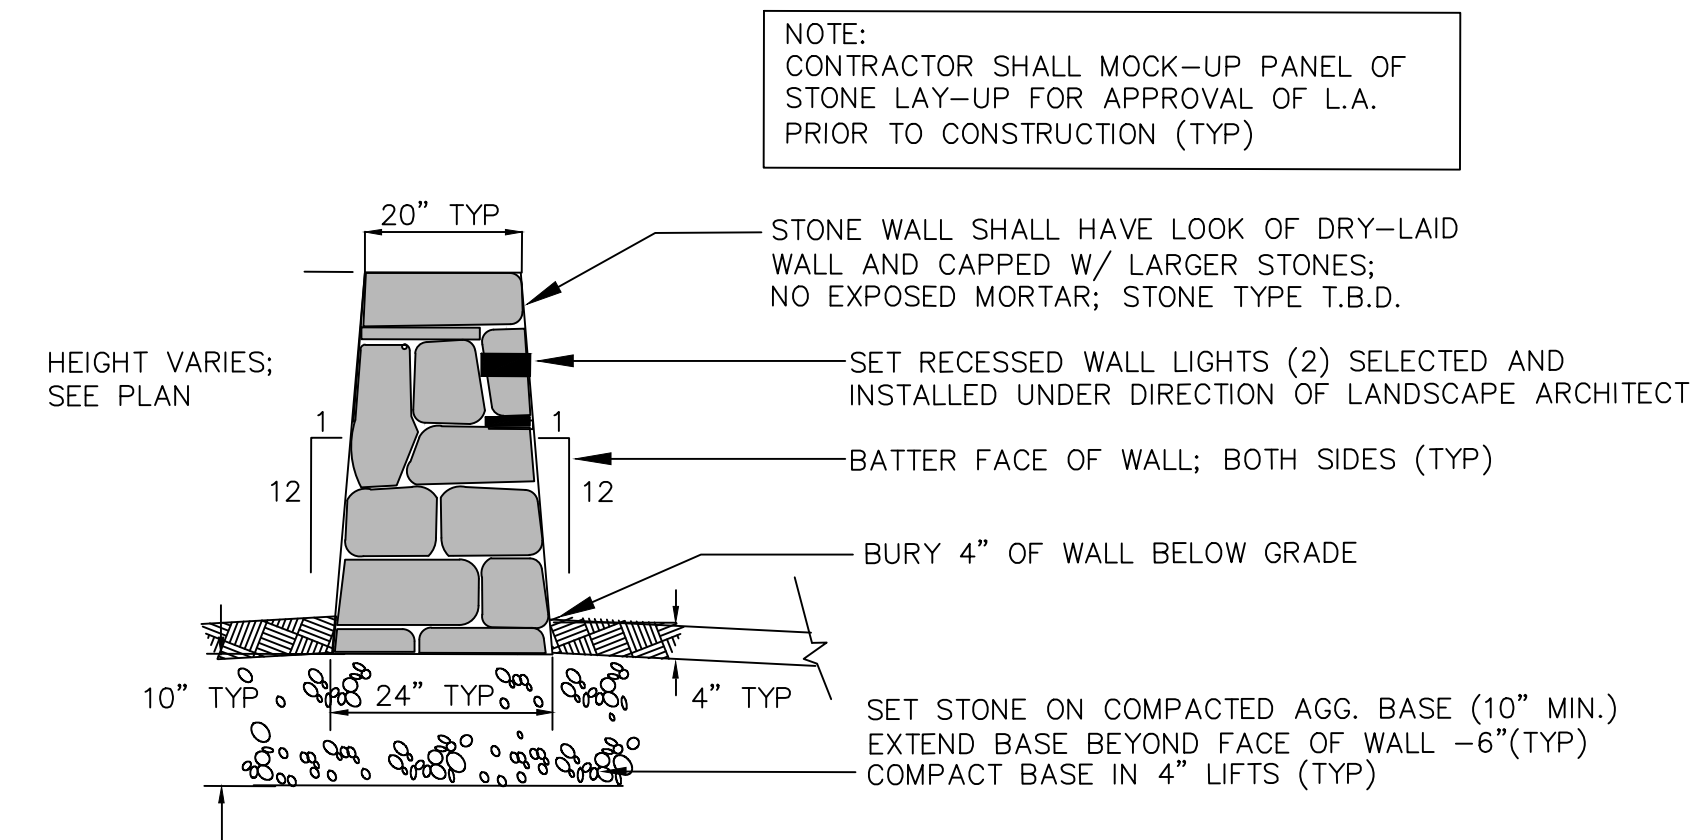


STONE SEATING WALL  
NOT TO SCALE

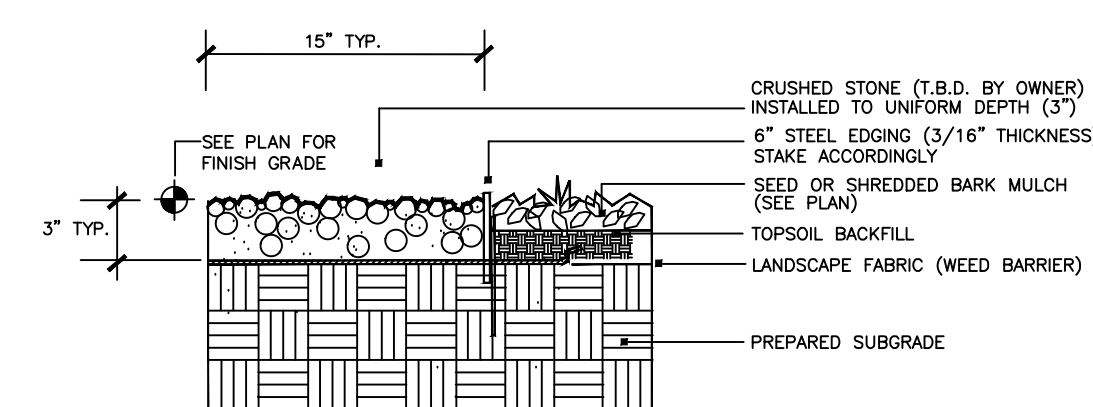


STONE DRIFT EDGE DETAIL  
NOT TO SCALE

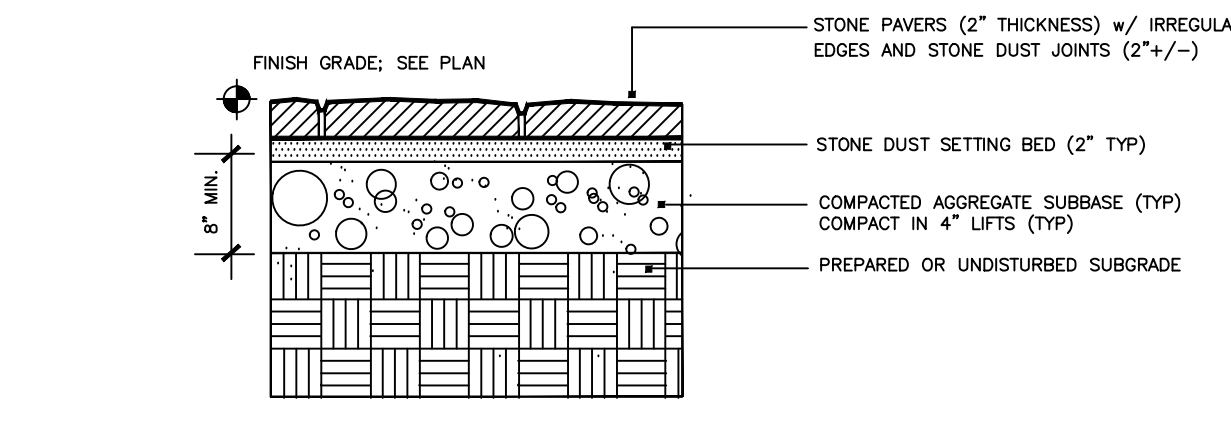


STEPPING STONES DETAIL  
NOT TO SCALE

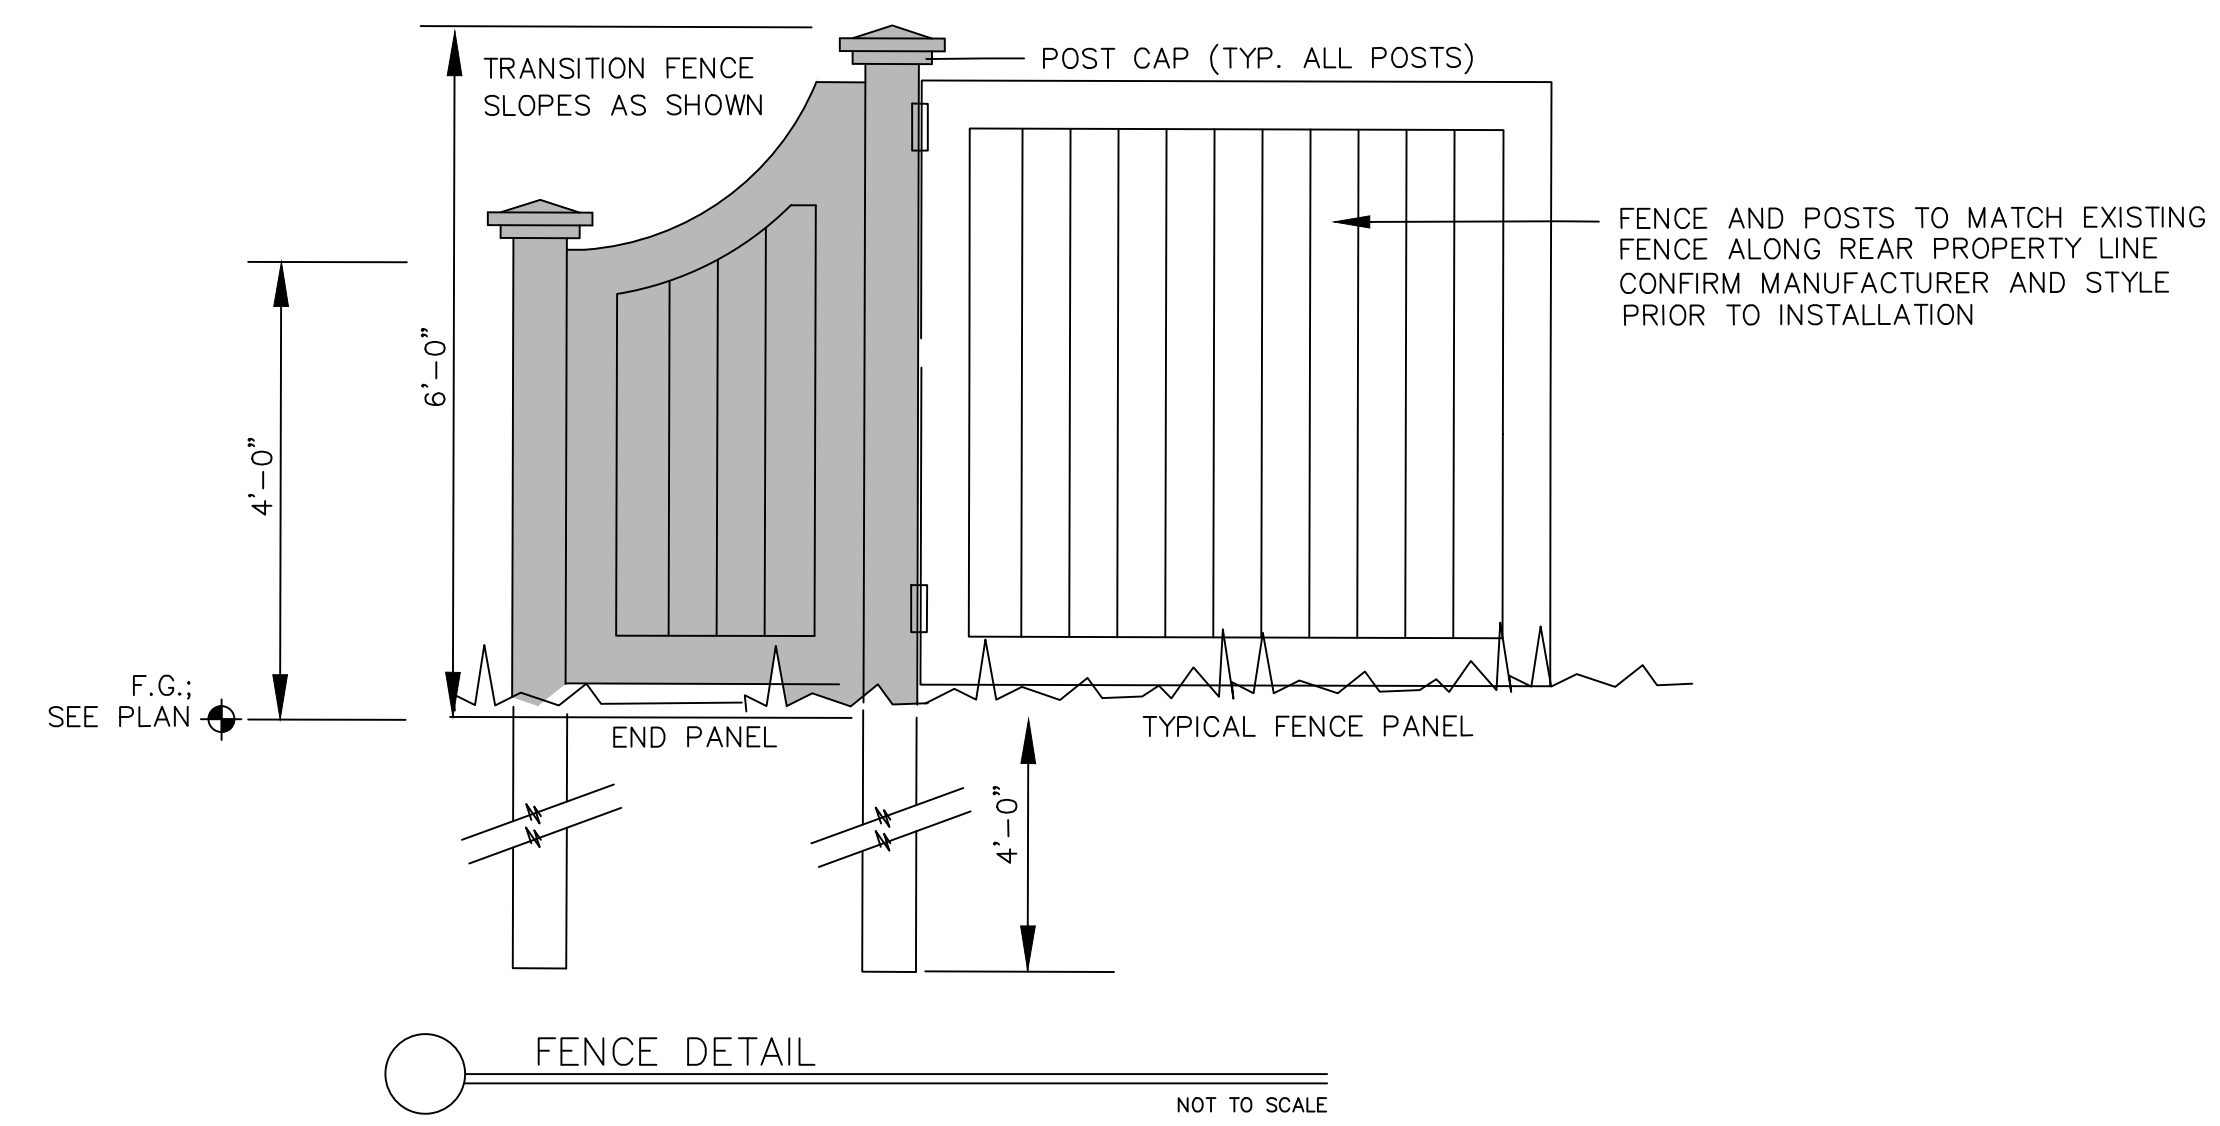


FENCE DETAIL  
NOT TO SCALE

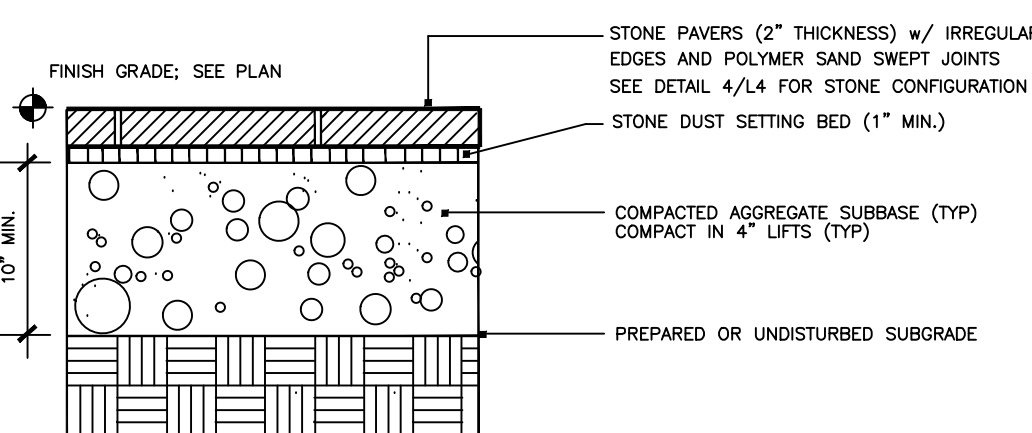


BLUESTONE PAVERS ON AGG. BASE  
NOT TO SCALE

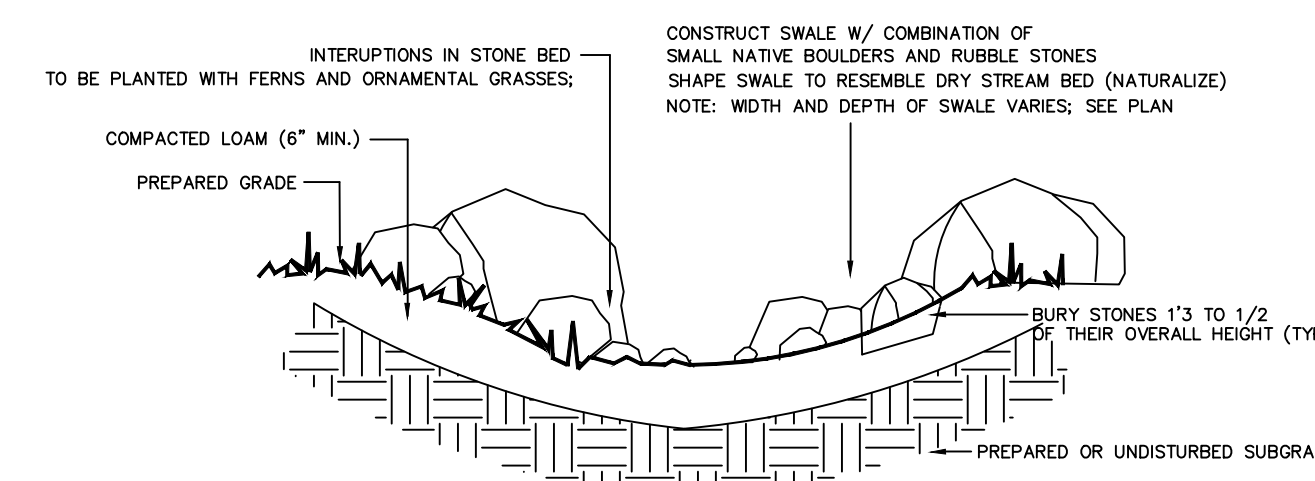


STONE-LINED SWALE DETAIL  
NOT TO SCALE

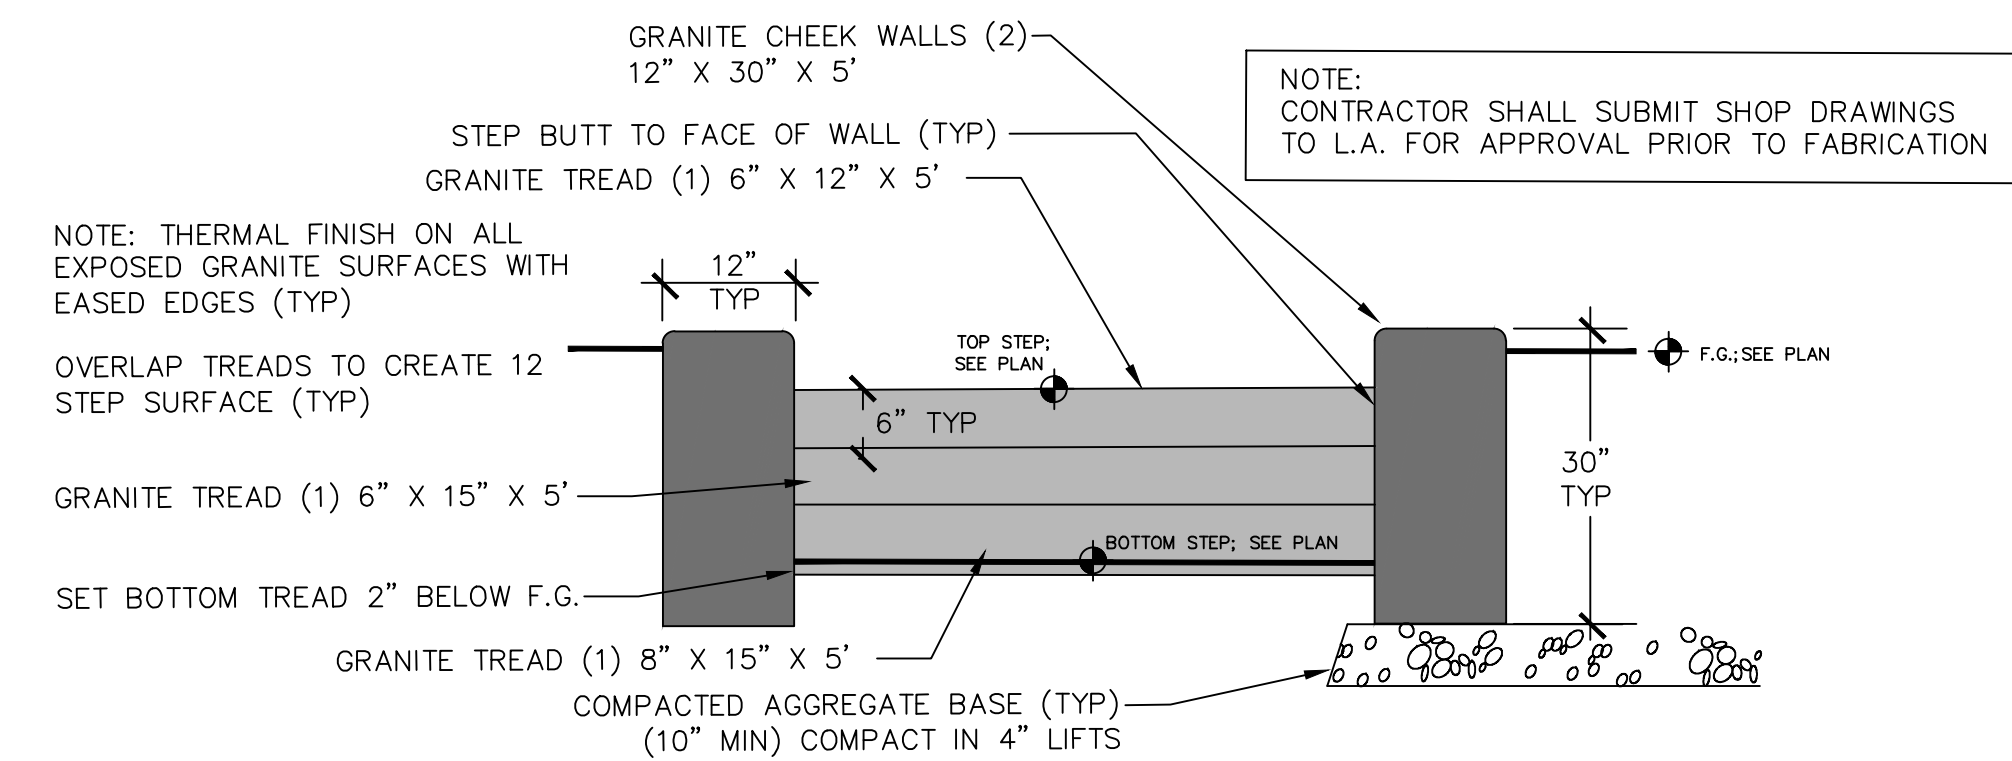

CHEEK WALL-STEPS DETAIL  
NOT TO SCALE

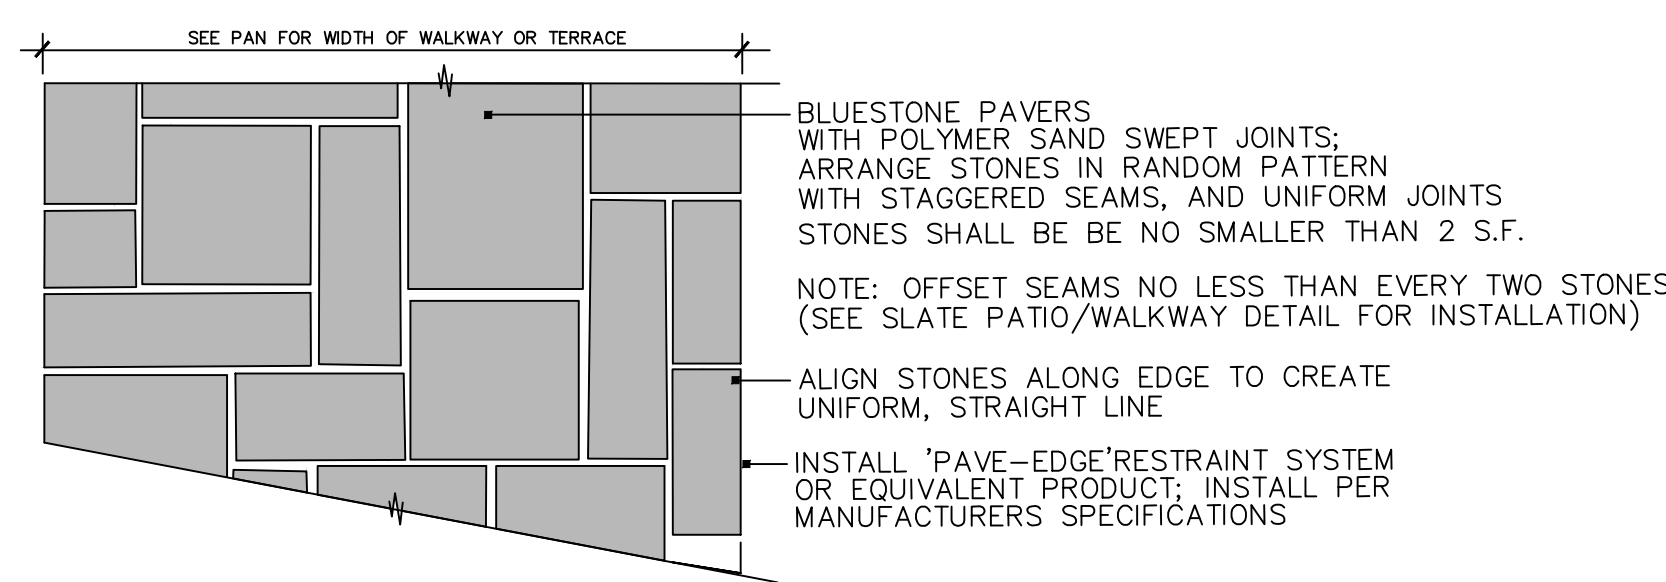

BLUESTONE PAVER PATTERN  
NOT TO SCALE

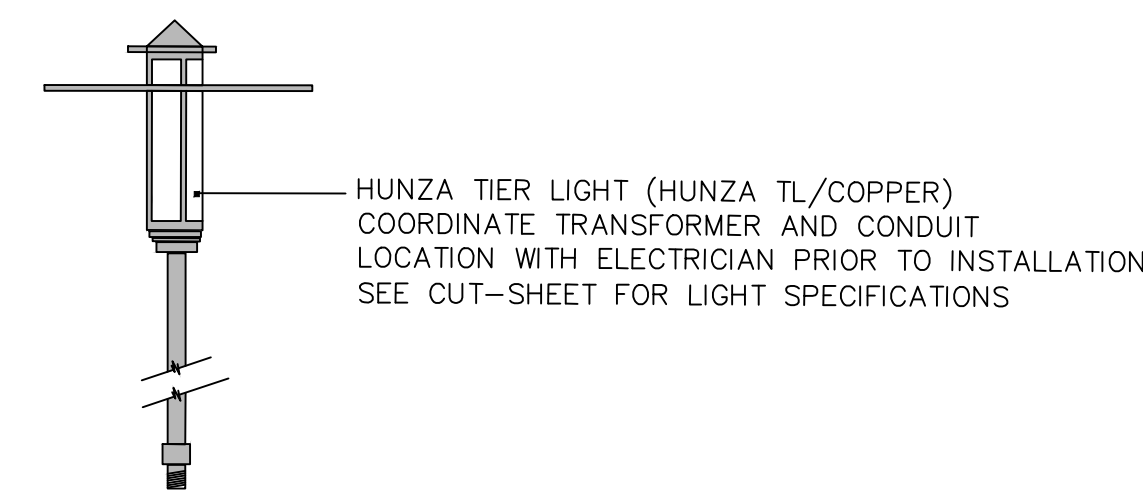

PATH LIGHTING DETAIL  
NOT TO SCALE