



EQUIPMENT LAYOUT

SCALE: N.T.S.

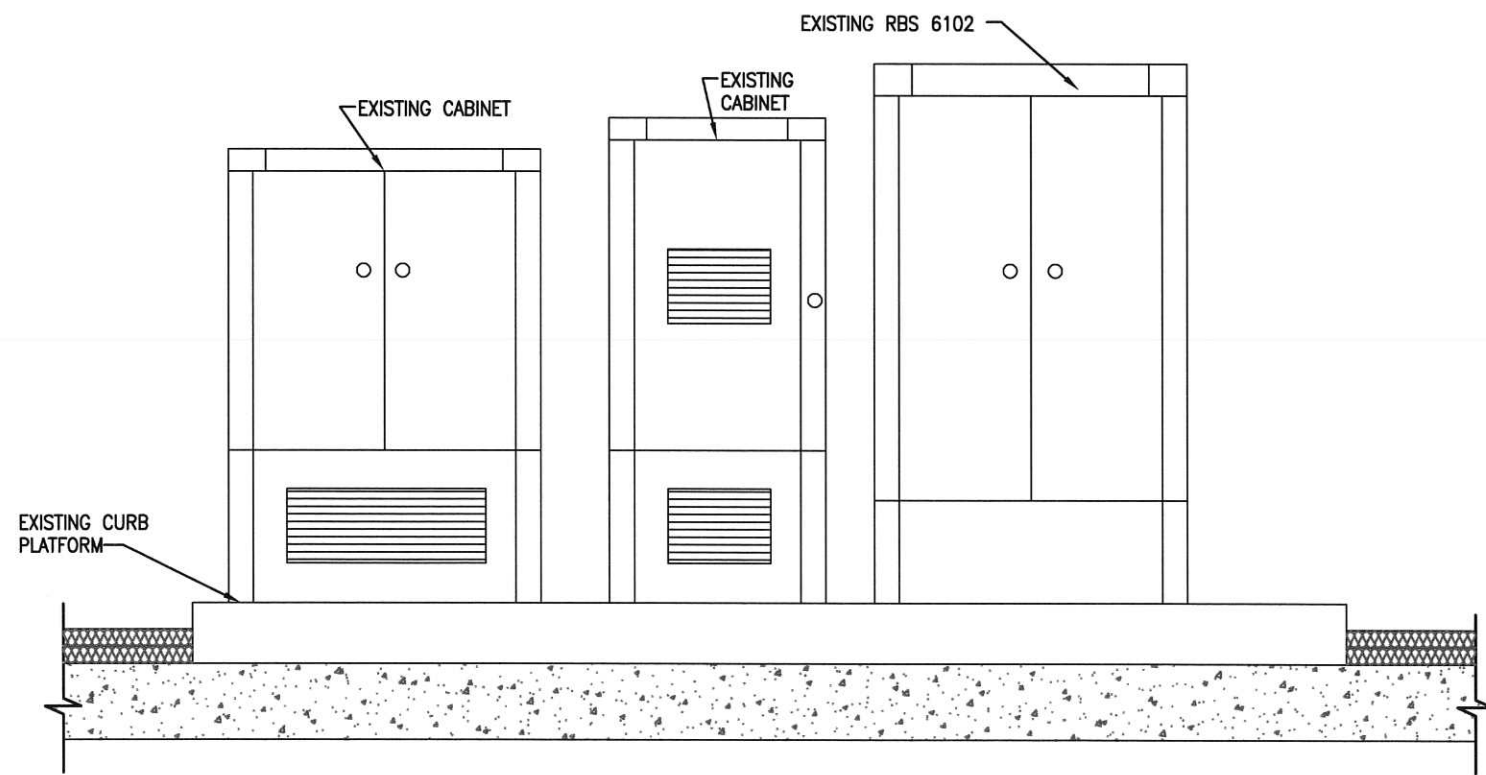

A EQUIPMENT ELEVATION

SCALE: N.T.S.

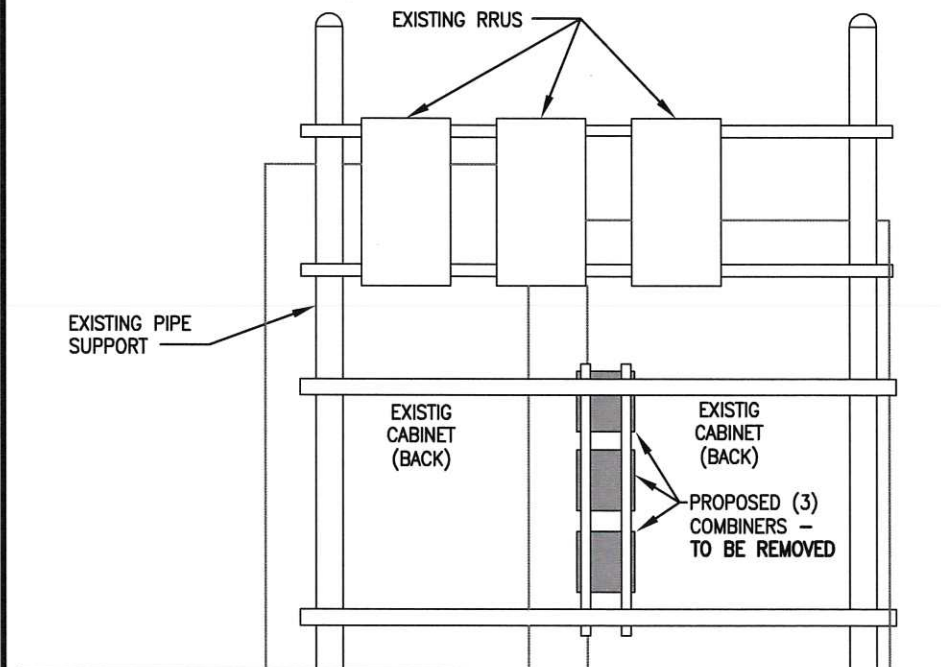

B EQUIPMENT ELEVATION

SCALE: N.T.S.

PLANS PREPARED FOR:

U S Cellular
We connect with you
10 Corporate Drive, Suite 210, Bedford, NH 03110

PROJECT INFORMATION

853488 - OAKDALE
246 DEERING AVE
PORTLAND, ME 04101
(CUMBERLAND COUNTY)

PLANS PREPARED BY:

amec
511 Congress Street Suite 200, Portland ME 04101
P: (207) 775-5401 F: (207) 772-4762 www.amec.com

PROJECT COORDINATION & MANAGEMENT:

KJK Wireless, LLC
127 Ridge Road, Nashua, NH 03062
Phone: (603) 888-8974

SEAL

MICHAEL S. DELETETSKY
No. 5023
PROFESSIONAL ENGINEER
LICENSED

REV	DATE	ISSUED FOR
1	9/30/14	ISSUED FOR CONSTRUCTION

PROJECT NO: 3618148348

DRAWN BY: CBM

RELEASED BY: MSD

SHEET TITLE

**EQUIPMENT LAYOUT
PLAN AND ELEVATIONS**

SHEET NUMBER	REVISION:
C-3	0