


RF PLUMBING DIAGRAM (ALPHA) 1  
SCALE: NTS RF-1

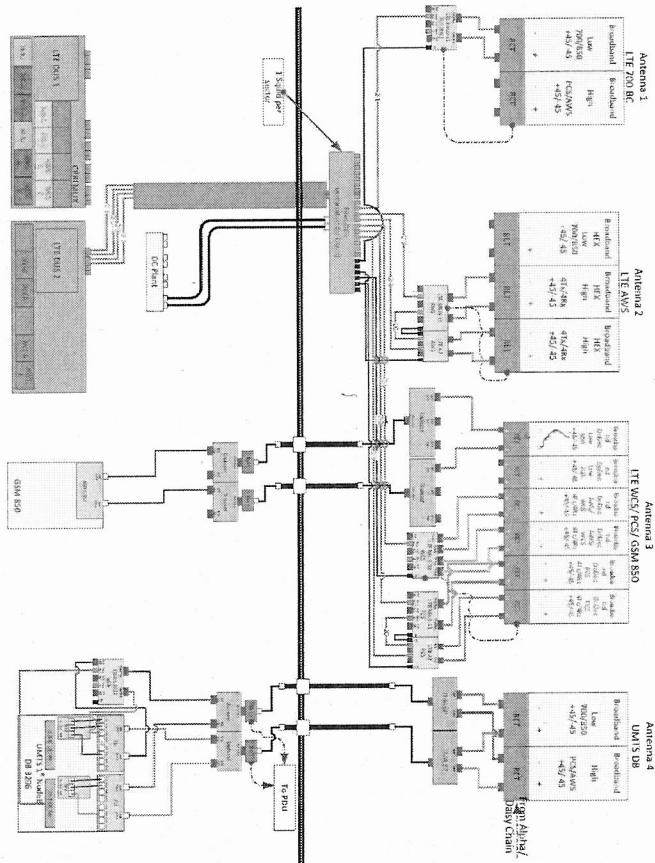

RF PLUMBING DIAGRAM (BETA & GAMMA) 2  
SCALE: NTS RF-1

- NOTES:
1. CONTRACTOR TO CONFIRM ALL PARTS
  2. INSTALL ALL EQUIPMENT TO MANUFACTURER'S RECOMMENDATIONS

NOTE:  
REFER TO THE FINAL RF DATA SHEET FOR FINAL ANTENNA SETTINGS.

**Hudson Design Group**  
1000 GORHAM STREET  
N. ANDOVER, MA 01862  
TEL: (978) 525-5555  
FAX: (978) 525-5555

**EMPIRE telecom**  
16 ESQUIRE ROAD  
BILLERICA, MA 01862  
TEL: (978) 608-8400

**SITE NUMBER: MES04S**  
**SITE NAME: PORTLAND USM**  
246 DEERING AVENUE  
PORTLAND, MA 04106  
CUMBERLAND COUNTY

**at&t**  
550 COCHINQUATE ROAD  
FRAMINGHAM, MA 01701

DATE	ISSUED FOR CONSTRUCTION	BY	DATE
01/20/16	ISSUED FOR RENEW	BR	DATE
01/20/16	ISSUED FOR RENEW	BR	DATE

**STATE OF MAINE**  
Professional Engineer Seal  
Name: [Signature]  
No. 12345  
Exp. 12/31/17

**AT&T**  
RF PLUMBING DIAGRAMS  
(LITE 4C 2016)  
Drawing Number: RF-1  
REV: 1