

FINISH SCHEDULE

NO.	NAME	FLOOR	BASE	NORTH	EAST	SOUTH	WEST	CEILING + HT	REMARKS
TYPICAL UNITS									
U1	KITCHEN/DINING	VCT	V.B.	GWB-P	GWB-P	GWB-P	GWB-P	SGWB-P	2.3
U2	LIVING ROOM	CPT -1	V.B.	GWB-P	GWB-P	GWB-P	GWB-P	SGWB-P	2.3
U3	BEDROOM(S)	CPT -1	V.B.	GWB-P	GWB-P	GWB-P	GWB-P	SGWB-P	2.3
U4	BATHROOM	VCT	V.B.	MR GWB-P	MR GWB-P	MR GWB-P	MR GWB-P	SGWB-P	2.3
GROUND FLOOR									
C001	MECHANICAL	CONC.	-	GWB-P	GWB-P	GWB-P	GWB-P	SGWB-P	1.3
C002	STOR.	CONC.	V.B.	GWB-P	GWB-P	GWB-P	GWB-P	SAT-2	1.3
C003	E.M.R.	CONC.	-	GWB-P	GWB-P	GWB-P	GWB-P	SAT-2	1.3
C004	TRASH/RECYCLE	VCT	V.B.	GWB-P	GWB-P	GWB-P	GWB-P	SGWB-P	1.3
C005	JANITOR	CONC.	V.B.	GWB-P	GWB-P	GWB-P	GWB-P	SGWB-P	1.3
C006	CORRIDOR A	CPT -2	V.B.	GWB-P	GWB-P	GWB-P	GWB-P	SAT-1	1.3
C007	STAIR #1	VCT	V.B.	GWB-P	GWB-P	GWB-P	GWB-P	-	RUBBER STAIR TREADS AND RISERS
C008	GATHERING/COMP	CPT -2	V.B.	GWB-P	GWB-P	GWB-P	GWB-P	SAT-1	1.3
C009	CORRIDOR B	CPT-2	V.B.	GWB-P	GWB-P	GWB-P	GWB-P	SAT-1	1.3
C010	LAUNDRY ROOM	VCT	V.B.	GWB-P	GWB-P	GWB-P	GWB-P	SAT-2	1.3
C011	DOG WASH	CONC.	V.B.	FRP/GWB-P	FRP/GWB-P	FRP/GWB-P	FRP/GWB-P	SAT-2	1.3
C012	MAINTANCE OFF	CPT -2	V.B.	GWB-P	GWB-P	GWB-P	GWB-P	SAT-1	1.3
C013	FITNESS ROOM	VCT	V.B.	GWB-P	GWB-P	GWB-P	GWB-P	SAT-2	1.3
C014	CORRIDOR C	CPT-2	V.B.	CMU-P	CMU-P	CMU-P	CMU-P	SAT-1	1.3
C015	STAIR #2	VCT	V.B.	GWB-P	GWB-P	GWB-P	GWB-P	-	RUBBER STAIR TREADS AND RISERS
FIRST FLOOR									
C100	VESTIBULE	MAT	WD	GWB-P	GWB-P	GWB-P	GWB-P	SAT-1	1.56
C101	SOCIAL/REC	CPT -3	EXIST-P	GWB-P	EXIST-P	EXIST-P	EXIST-P	SGWB-P	3.5,6.7
C102	DINNING	VCT	WD	GWB-P	GWB-P	GWB-P	GWB-P	SAT-1	5.6
C103	NOT USED								
C104	TRASH/REC	VCT	V.B.	GWB-P	GWB-P	GWB-P	GWB-P	SGWB-P	1.3
C105	JANITOR	VCT	V.B.	GWB-P	GWB-P	GWB-P	GWB-P	SGWB-P	1.3
C106	CORRIDOR A'	CPT-2	V.B.	GWB-P	GWB-P	GWB-P	GWB-P	SAT-1	1.3
C107	NOT USED								
C108	STAIR #1	VCT	V.B.	GWB-P	GWB-P	GWB-P	GWB-P	-	RUBBER STAIR TREADS AND RISERS
C109	GATHERING/COMP	CPT-2	V.B.	GWB-P	GWB-P	GWB-P	GWB-P	SAT-1	1.3
C110	KITCHEN	QT	QT	FRP/GWB	FRP/GWB	FRP/GWB	FRP/GWB	SAT-3	1.3
C111	OFF/RECEPT	CPT -3	V.B.	GWB-P	GWB-P	GWB-P	GWB-P	SGWB-P	3.5,6.7
C112	MAIL	VCT	V.B.	GWB-P	GWB-P	GWB-P	GWB-P	SAT-1	5
C113	CORRIDOR B'	CPT-2	V.B.	CMU-P	CMU-P	CMU-P	CMU-P	SAT-1	1.3
C114	TOILET	VCT	V.B.	GWB-P	GWB-P	GWB-P	GWB-P	SAT-1	1.3
C115	LAUNDRY	VCT	V.B.	GWB-P	GWB-P	GWB-P	GWB-P	SAT-2	1.3
C116	STORAGE	VCT	V.B.	GWB-P	GWB-P	GWB-P	GWB-P	SGWB-P	1.3
C117	CORRIDOR C'	CPT-2	V.B.	GWB-P	GWB-P	GWB-P	GWB-P	SAT-1	1.3
C118	STAIR #2	VCT	V.B.	GWB-P	GWB-P	GWB-P	GWB-P	-	RUBBER STAIR TREADS AND RISERS
C119	COAT CLOSET	VCT	V.B.	GWB-P	GWB-P	GWB-P	GWB-P	SGWB-P	1.3
SECOND FLOOR									
C200	STORAGE	VCT	V.B.	GWB-P	GWB-P	GWB-P	GWB-P	SGWB-P	1.3
C201	CORRIDOR A'	CPT -2	V.B.	GWB-P	GWB-P	GWB-P	GWB-P	SAT-1	1.3
C202	STAIR #1	VCT	V.B.	GWB-P	GWB-P	GWB-P	GWB-P	SAT-1	1. RUBBER STAIR TREADS & RISERS
C203	GATHERING/COMP	CPT -2	V.B.	GWB-P	GWB-P	GWB-P	GWB-P	SGWB-P	1.3
C204	JANITOR CL.	VCT	V.B.	GWB-P	GWB-P	GWB-P	GWB-P	SGWB-P	1.3
C205	TRASH/REC	VCT	V.B.	GWB-P	GWB-P	GWB-P	GWB-P	SGWB-P	1.3
C206	CORRIDOR B'	CPT -2	V.B.	GWB-P	GWB-P	GWB-P	GWB-P	SAT-1	1.3
C207	OFFICE/MED'S	CPT -2	V.B.	GWB-P	GWB-P	GWB-P	GWB-P	SAT-1	1.3
C207A	ACTIVITY ROOM	CPT -2	V.B.	GWB-P	GWB-P	GWB-P	GWB-P	SAT-1	1.3
C208	LAUNDRY	VCT	V.B.	GWB-P	GWB-P	GWB-P	GWB-P	SAT-2	1.3
C209	CORRIDOR C'	CPT -2	V.B.	GWB-P	GWB-P	GWB-P	GWB-P	SAT-1	1.3
C210	STAIR #2	VCT	V.B.	GWB-P	GWB-P	GWB-P	GWB-P	SAT-1	1. RUBBER STAIR TREADS & RISERS
ATTIC									
C301	-	EXIST	EXIST	EXIST	EXIST	EXIST	EXIST	EXIST	-

GENERAL FINISH NOTES:

1. MOISTURE RESISTANT GWB THROUGHOUT UNIT BATHROOMS AND DOG WASH
2. ALL SAT SYSTEMS SHALL BE FIRE RATED AS A PART OF A FLOOR
3. CEILING ASSEMBLY TO BE PAINTED UNLESS NOTED OTHERWISE
4. RUN VCT UNDER ALL APPLIANCES
5. CONC. SLABS SHALL BE SEALED AS RECOMMENDED
6. BR NEW FLOOR FINISHING IN ALL COR. & PUBLIC SPACES TO RECEIVE V.B. PROVIDE 4" IN ALL REMAINING AREAS.
7. CEILING HEIGHTS ARE AS FOLLOWS:
 - FIRST FLOOR: 8'-0"
 - SECOND FLOOR: 8'-0"

KEYED FINISH NOTES:


1. FLOOR CEILING ASSEMBLY ABOVE SHALL BE 1 HOUR UL DESIGN NO. S-6528 FOR SUSPENDED MTL. & GWB
2. G28R FOR SUSPENDED ACOUSTICAL TILES. V SHALL BE 30 MINUTE UL NO. G528
3. ALL GWB CEILING ARE SUSPENDED W/ MTL CHANNEL SYSTEM AND ANCHORED TO THE STORY ABOVE. GWB TYPE & THICKNESS AND NO. OF LAYERS AS PER UL DESIGN NO. TYPE & SPACING OF MTL SUSPENSION SYSTEM AS PER UL DESIGN NO.
4. NOT USED
5. NEW 2 PIECE WOOD BASEBOARD TO MATCH EXISTING STAIN TO MATCH EXIST OR PAINT.
6. SUSPENDED ACOUSTICAL TILE CEILING BELOW THIS SHALE
7. NEW WOOD CORNICE TO MATCH EXISTING. STAIN TO MATCH EXIST. TYP. AT NEW WALLS

FINISH LEGEND

- CONC. CONCRETE SEALED
- CPT. CARPET
- FRP FIBERGLASS REINFORCED PLASTIC PANELS
- MAT ENTRY MAT
- M/TDED MOLDDED
- CSV CONTINUED SHEET VINYL
- OT QUARRY TILE
- SGWB SUSPENDED GYPSUM BOARD
- SAT SUSPENDED ACOUSTICAL TILE (ACT IN SPEC.)
- WD WOOD
- V.B. VINYL BASE (COVE @ VCT)
- STRAIGHT @ CARPET

EXCEPTIONS:

- VESTIBULE, SOC./REC., DINING AND OFF./RECEPT.: 10'-0"
- REMOVE EXIST. CLG. SYSTEM ON FLOOR JOISTS. PROVIDE NEW 5/8" FIRE CODE GWB ON UNDERSIDE OF EXIST. FLOOR JOIST. UL DESIGN NO. L519 (SMJ)
- STAFF APARTMENT AND APARTMENT TYPE 5A EXIST. HT- REMOVE EXIST. CLG. SYSTEM ON FLOOR JOISTS. PROVIDE NEW 5/8" FIRE CODE GWB ON UNDERSIDE OF EXIST. FLOOR JOIST. UL DESIGN NO. L519 (SMJ)

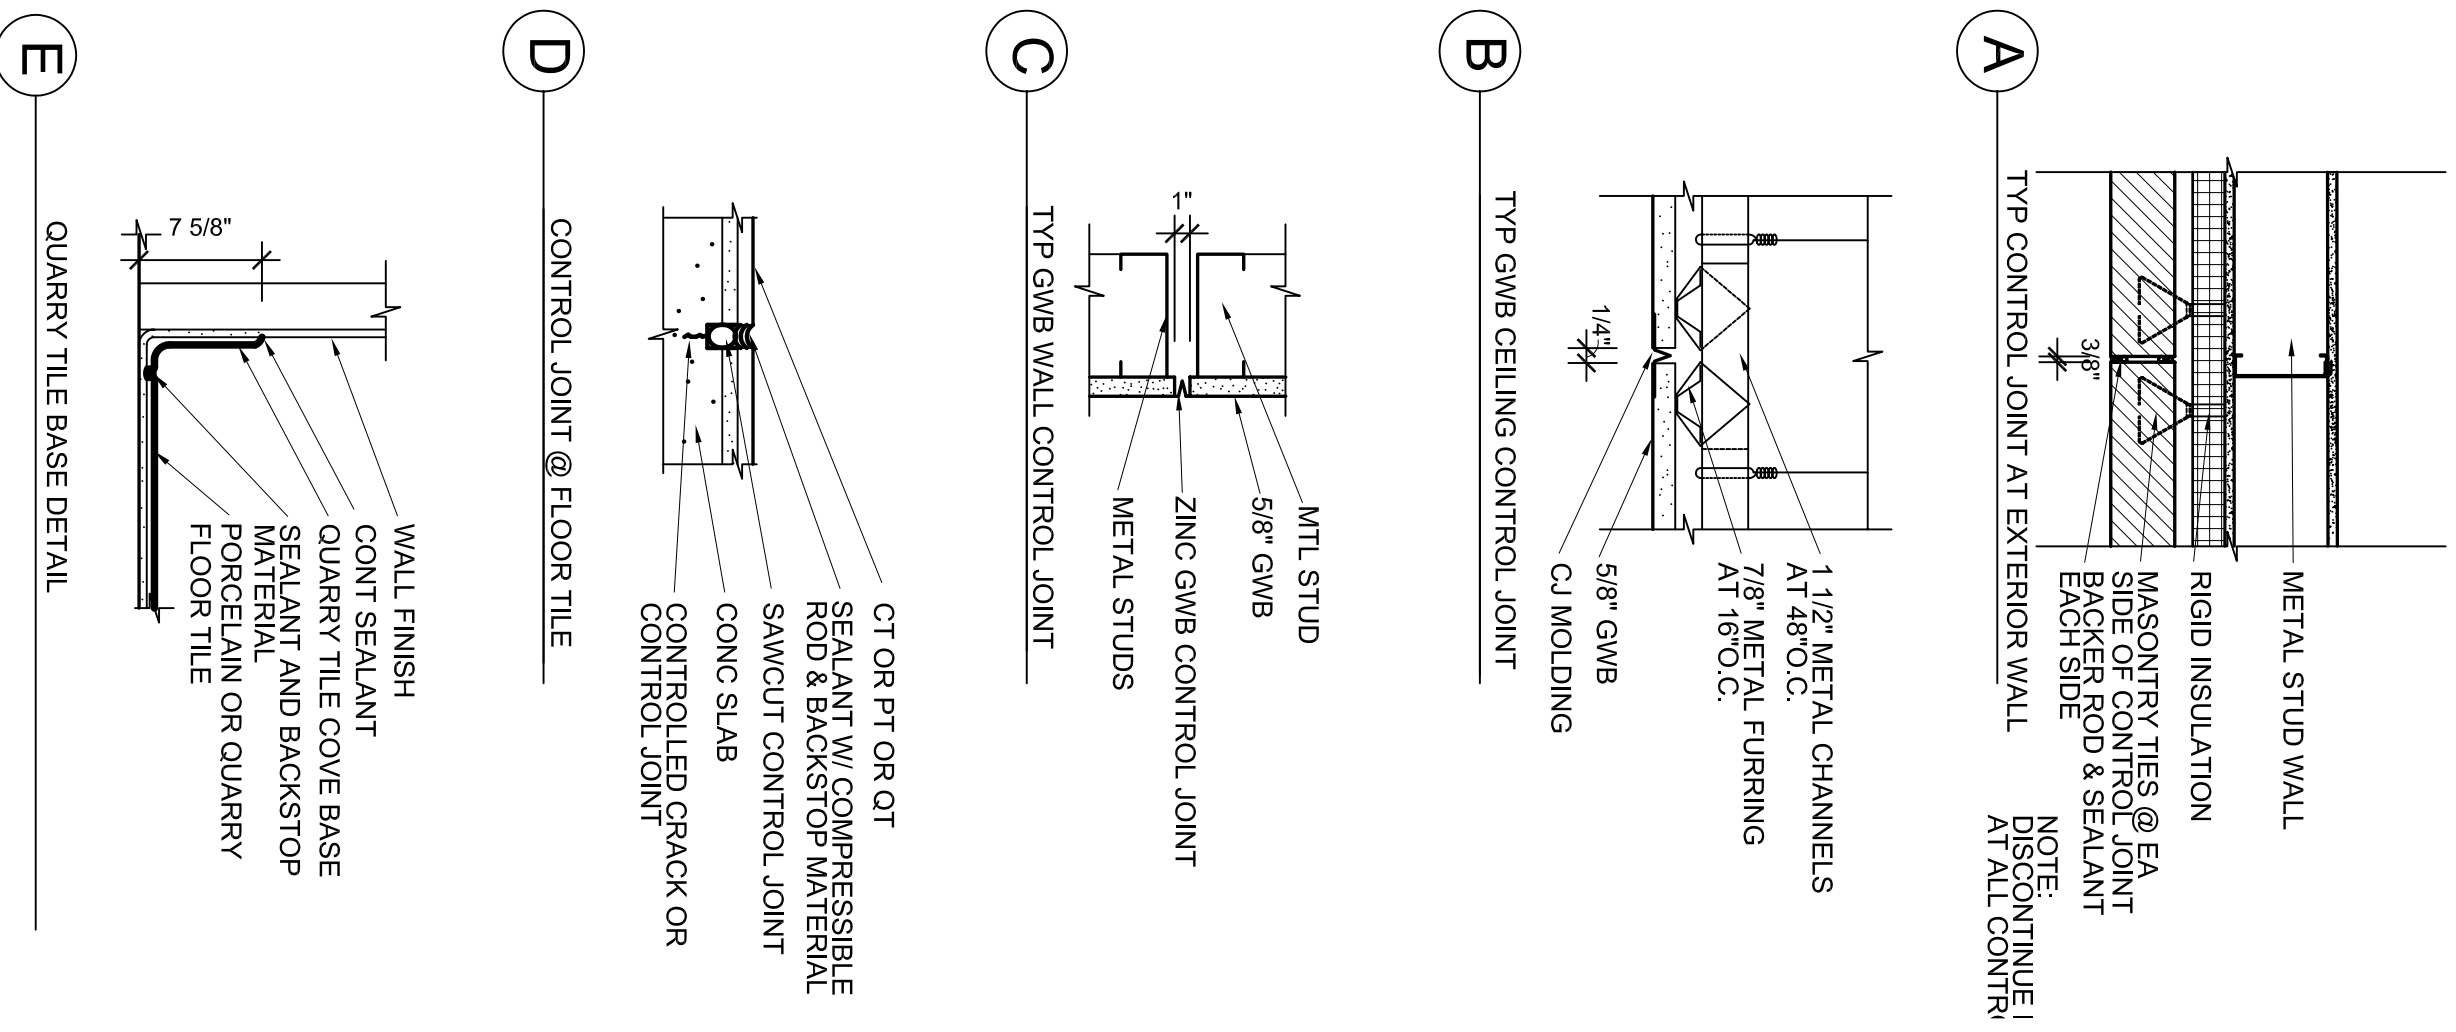

ARCHITECT:
SEMPLE & DRANE ARCHITECTS
 496 CONGRESS STREET
 PORTLAND, MAINE 04101
 (207) 761-4231
 asemple1@maine.rr.com

OWNER:
IRIS NETWORK
 PORTLAND, ME 04101

PROJECT:
**IRIS PARK APARTMENTS L.P.
 RENOVATION & ADDITIONS**
 PORTLAND, ME 04101

DRAWING: **FINISH SCHEDULES**

SCALE: **1" = 1'-0"**

DATE: **MARCH 21, 2005**

REVISIONS:
 05/03/05 1. CORRIDOR 'C' FINISH