


COOKING LINE ELEVATION
 1/2" = 1' - 0"

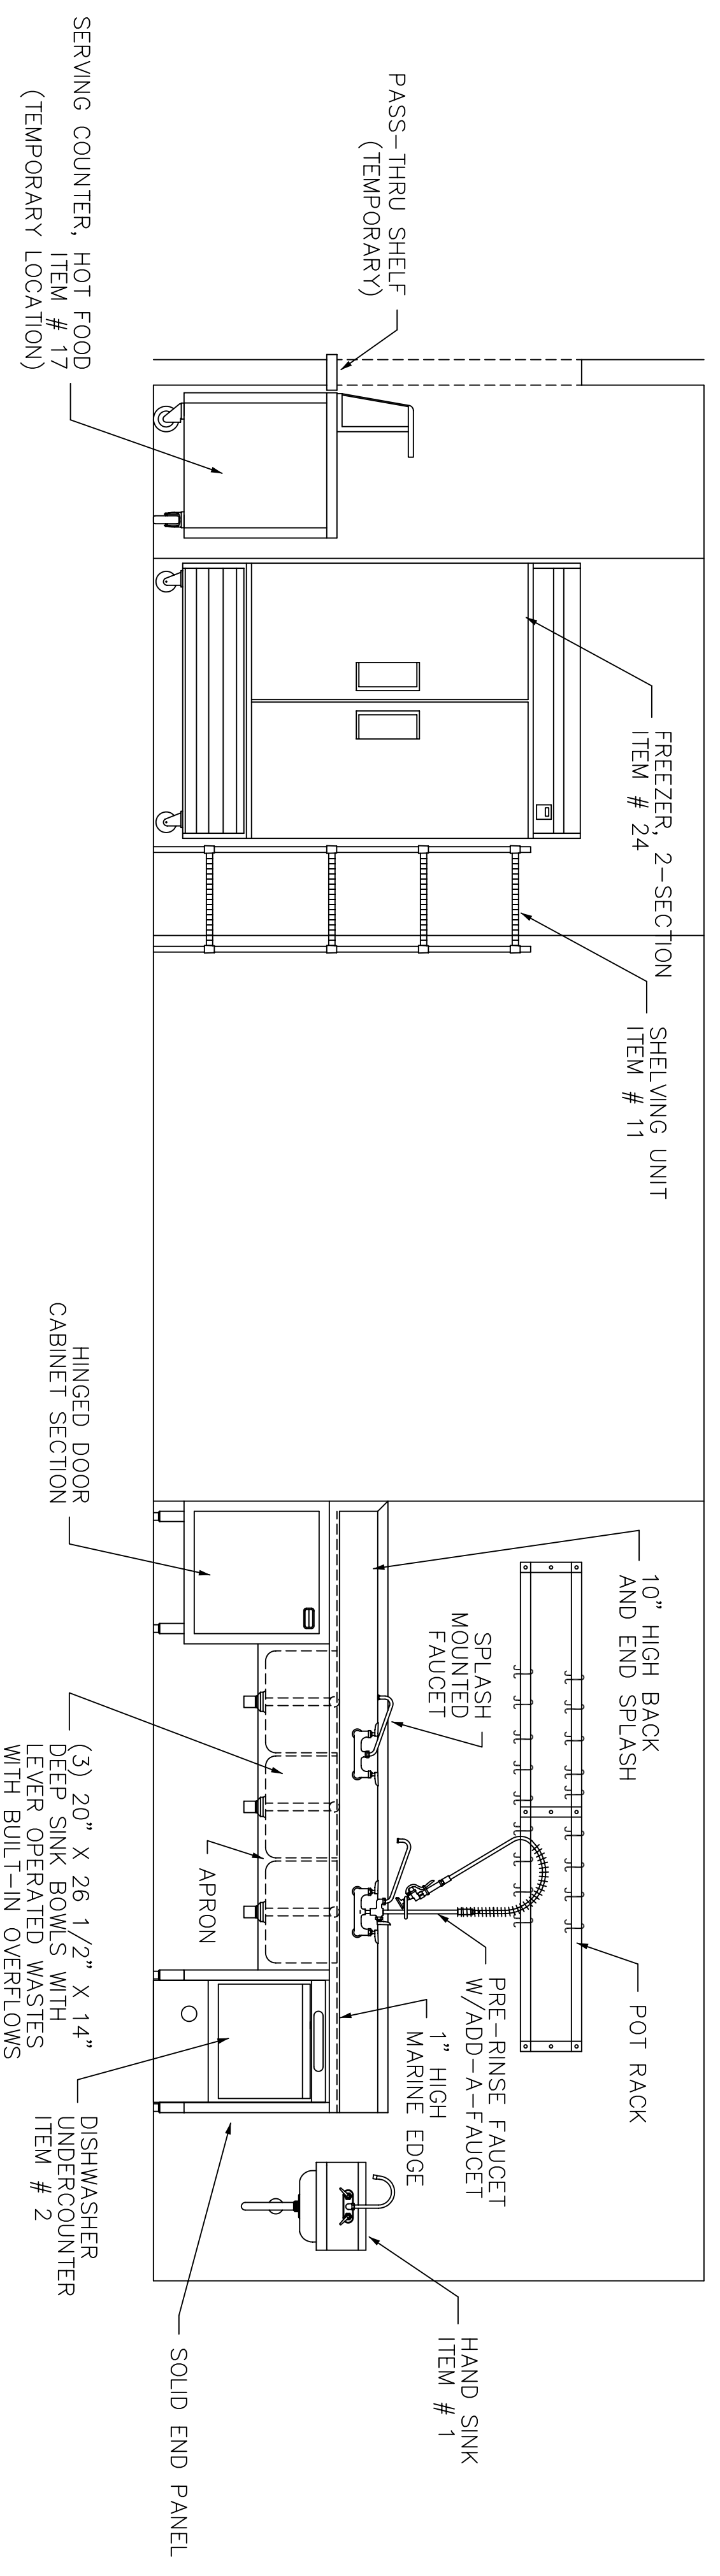

DISHWASHING AREA ELEVATION
 1/2" = 1' - 0"

TJM Consulting
 Foodservice Consultant
 P.O. Box 6
 Liberty, Maine 04949
 (207) 589-3070

FS-3 SHEET: ELEVATIONS	DRAWING: FOODSERVICE EQUIPMENT	PROJECT: IRIS PARK APARTMENTS L.P. RENOVATION & ADDITIONS PORTLAND, ME 04101	OWNER: IRIS NETWORK PORTLAND, ME 04101	ARCHITECT: SEMPLE & DRANE ARCHITECTS 496 CONGRESS STREET PORTLAND, MAINE 04101 (207) 761-4231 asemp1@maine.rr.com
	SCALE: As Noted	REVISIONS:	DATE: MAR. 10, 2005	SEAL: