


CHEF'S PREP AREA ELEVATION
1/2" = 1'-0"

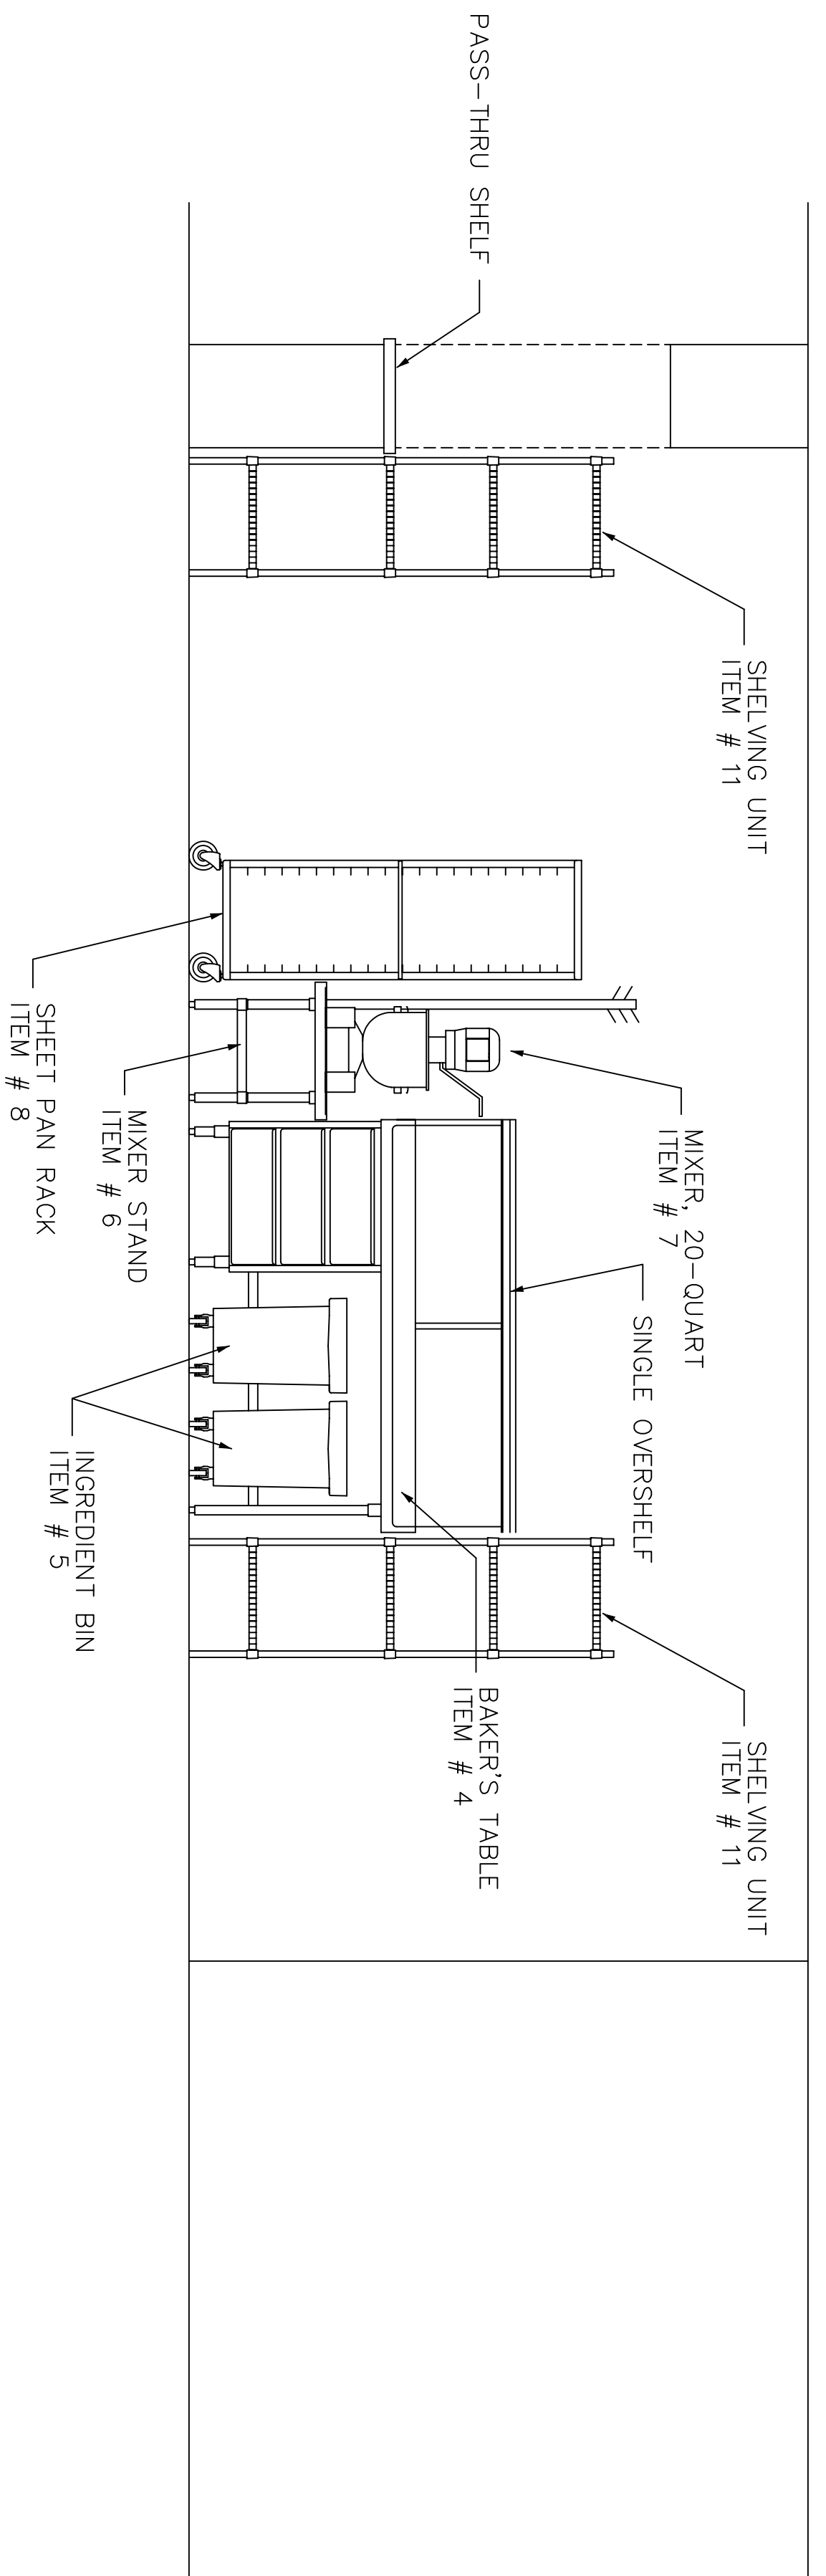

BAKERY PREP AREA ELEVATION
1/2" = 1'-0"

TJM Consulting
 Foodservice Consultant
 P.O. Box 6
 Liberty, Maine 04949
 (207) 589-3070

SHEET: FS-4 ELEVATIONS	DRAWING: FOODSERVICE EQUIPMENT	PROJECT: IRIS PARK APARTMENTS L.P. RENOVATION & ADDITIONS PORTLAND, ME 04101	OWNER: IRIS NETWORK PORTLAND, ME 04101	ARCHITECT: SEMPL & DRANE ARCHITECTS 496 CONGRESS STREET PORTLAND, MAINE 04101 (207) 761-4231 asemple1@maine.rr.com
	SCALE: As Noted			

SEAL: