





1 CONCRETE PAVERS
NOT TO SCALE

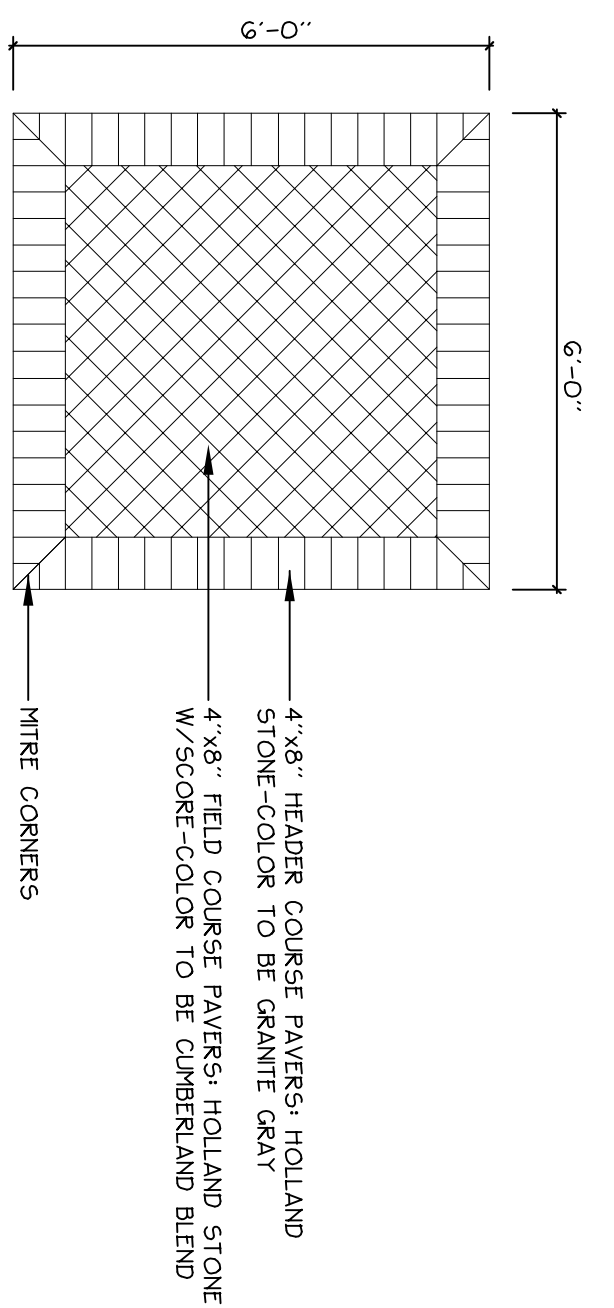


4 CHANGE OF DIRECTION TYPICAL
NOT TO SCALE

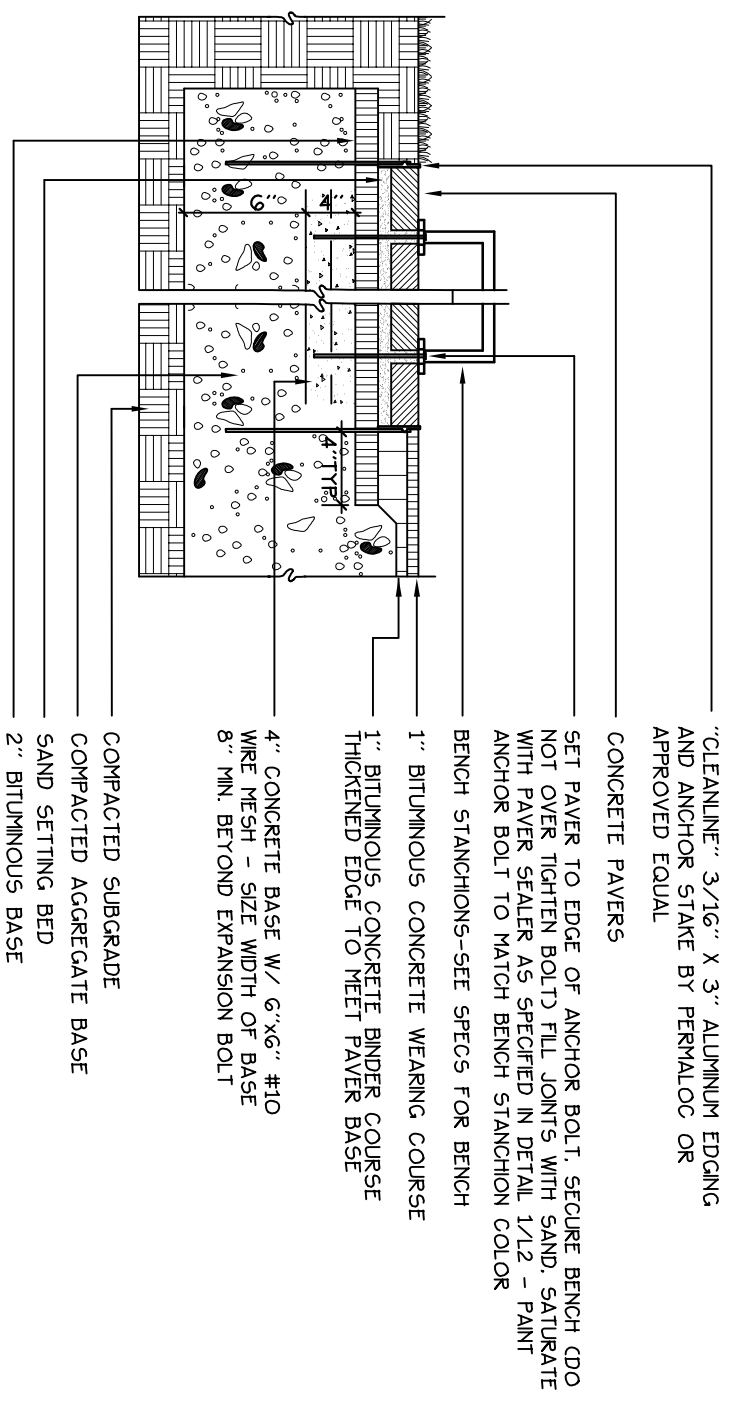



2 BENCH MOUNTED ON CONCRETE PAVERS
NOT TO SCALE

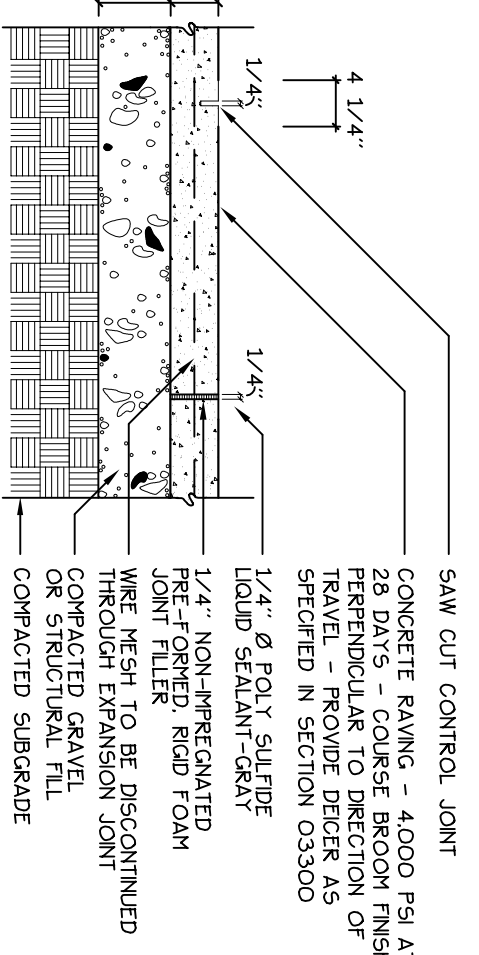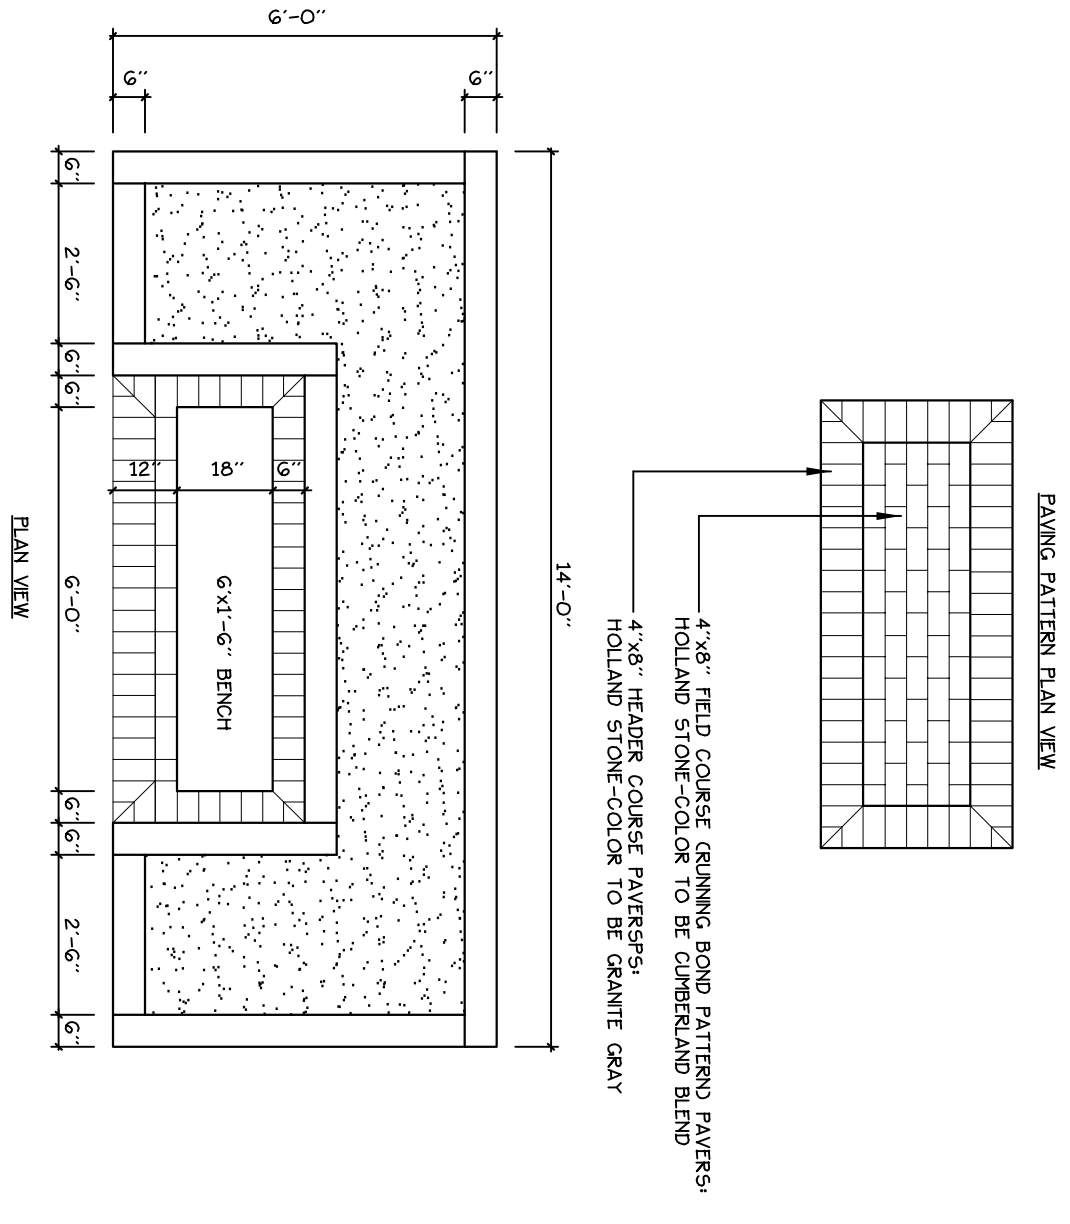


3 CONCRETE DOG PEN
NOT TO SCALE

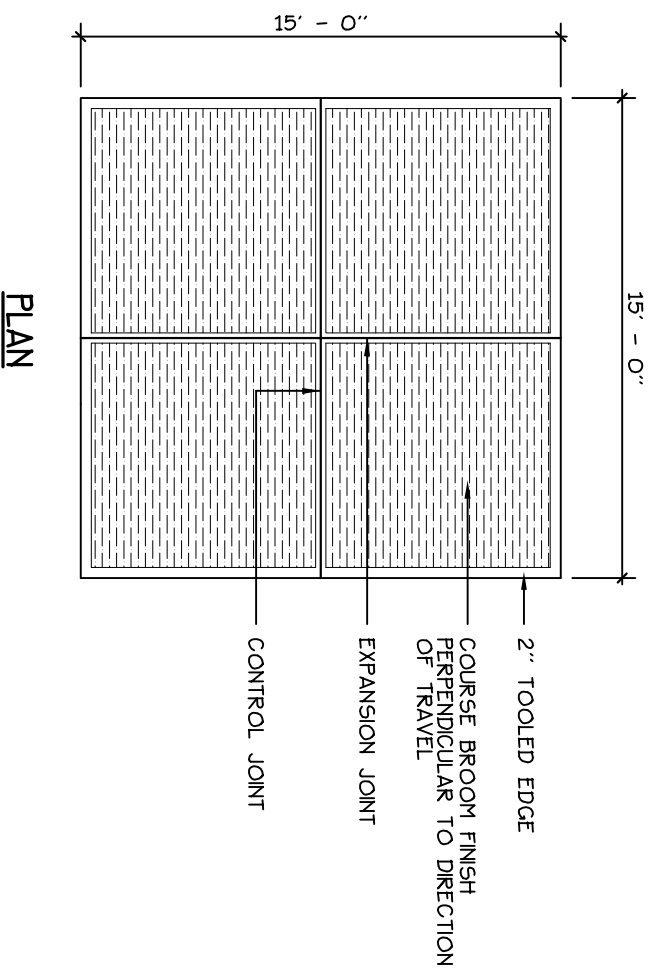


5 BENCH WITH RAISED PLANTER
NOT TO SCALE

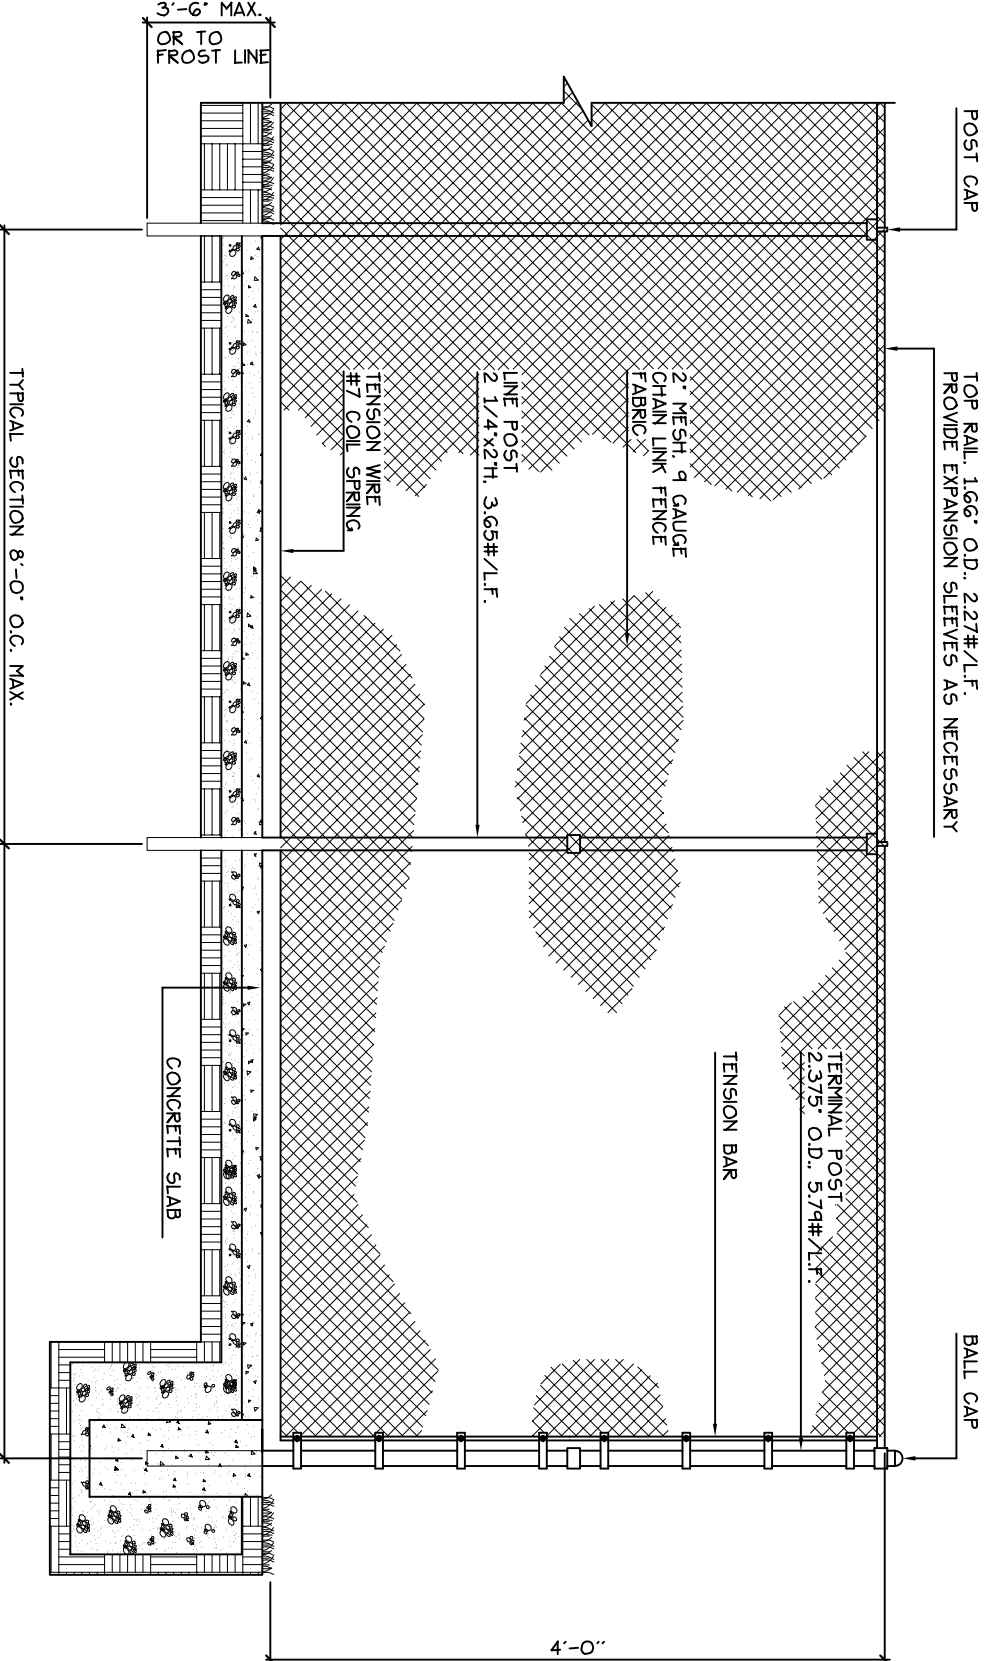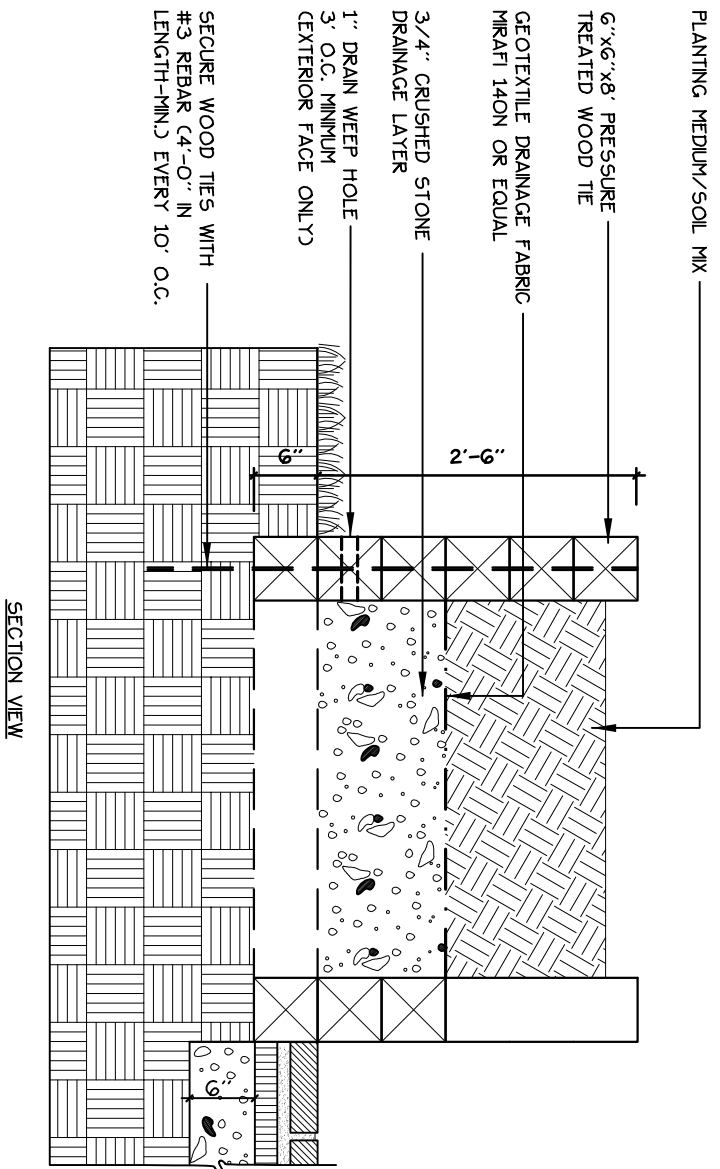

6 ELEVATION OF CHAINLINK FENCE
NOT TO SCALE

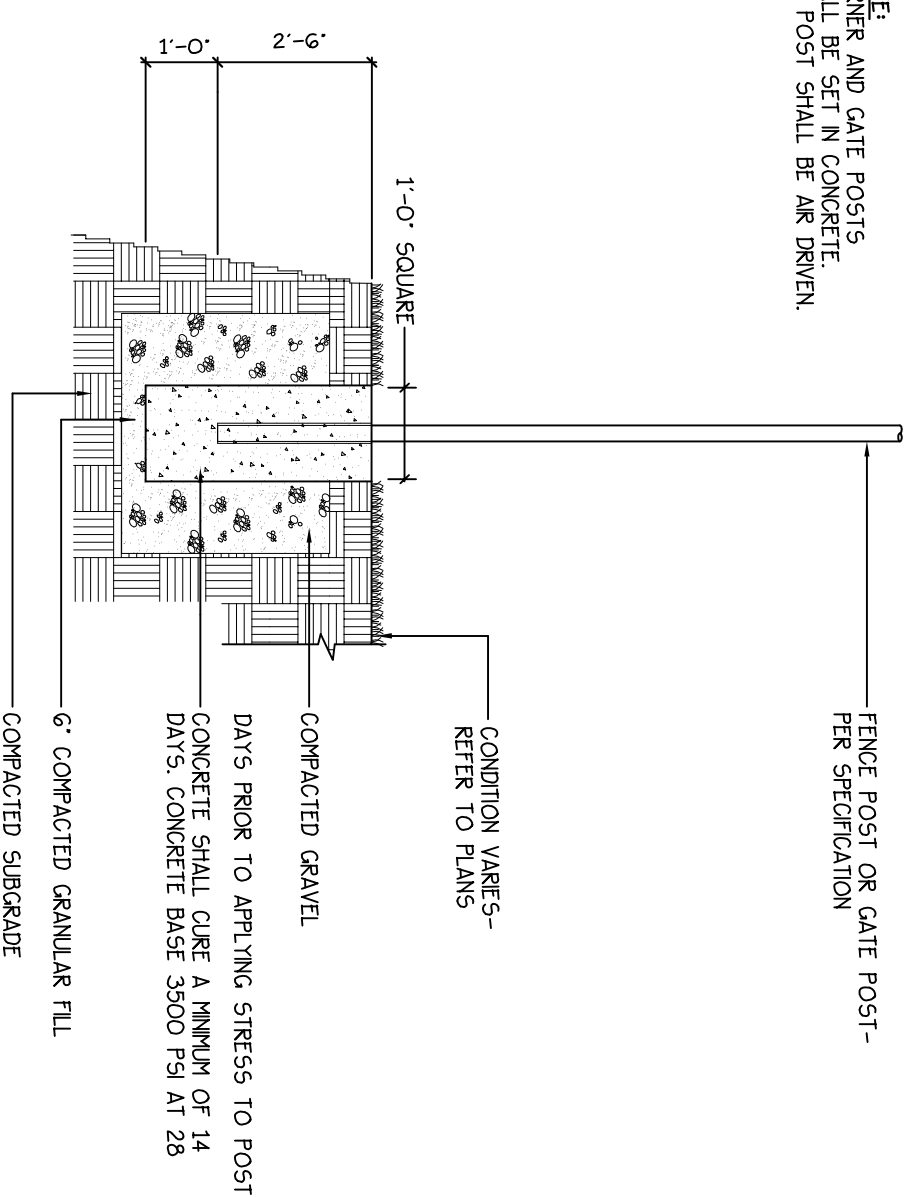

7 FENCE POST AND GATE DETAIL
NOT TO SCALE

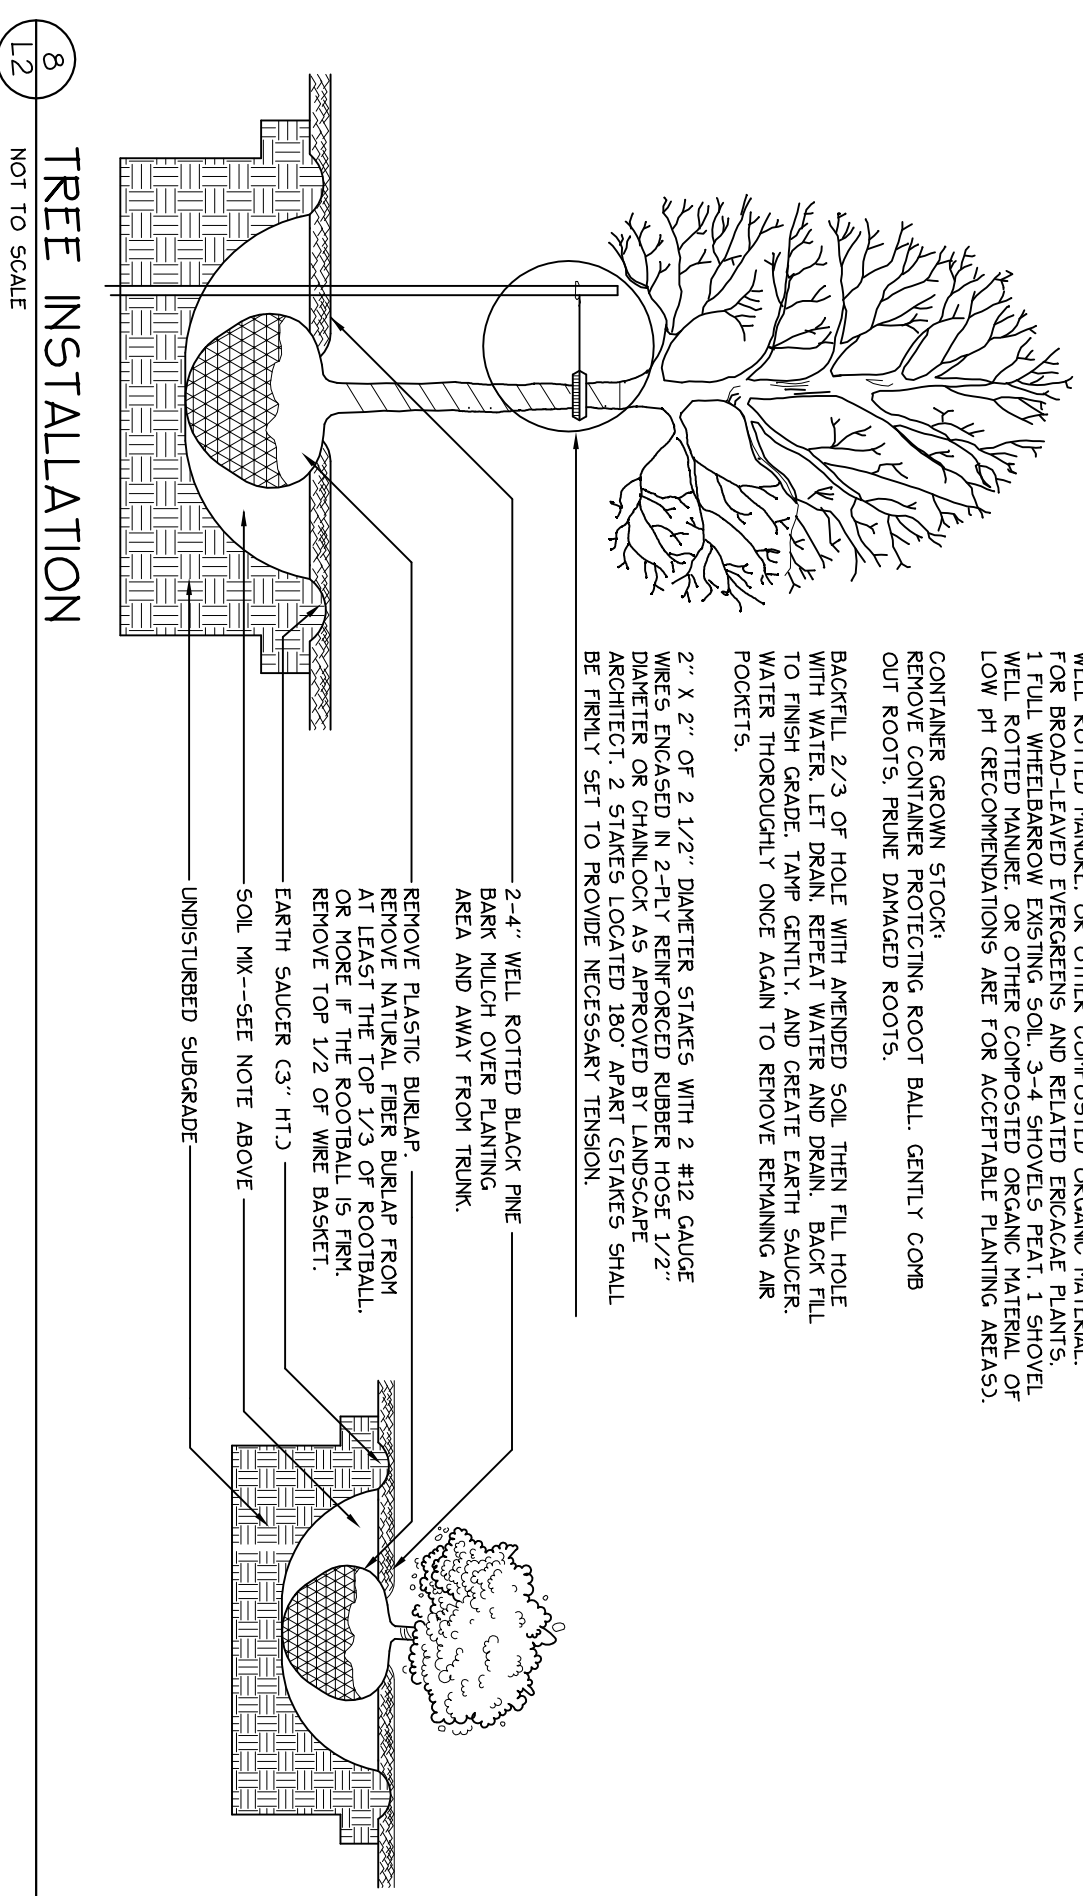

8 TREE INSTALLATION
NOT TO SCALE

MITCHELL & ASSOCIATES
LANDSCAPE ARCHITECTS

THE STAPLES SCHOOL
70 CENTER STREET
PORTLAND, MAINE 04101

TEL: (207) 774-4427
FAX: (207) 874-2460

ARCHITECT:
SEMPLE & DRANE ARCHITECTS
496 CONGRESS STREET
PORTLAND, MAINE 04101
(207) 761-4231
asemple1@maine.rr.com

OWNER:
IRIS NETWORK
PORTLAND, ME 04101

PROJECT:
IRIS NETWORK
RENOVATION & ADDITIONS
PORTLAND, ME 04101

DRAWING:
SITE DETAILS
SCALE: AS SHOWN
DATE: DECEMBER 17, 2004

REVISIONS:

SHEET:

L-2

SEAL: