



1 ENTRY PLAZA ENLARGEMENT
SCALE: 1" = 10'-0"
North

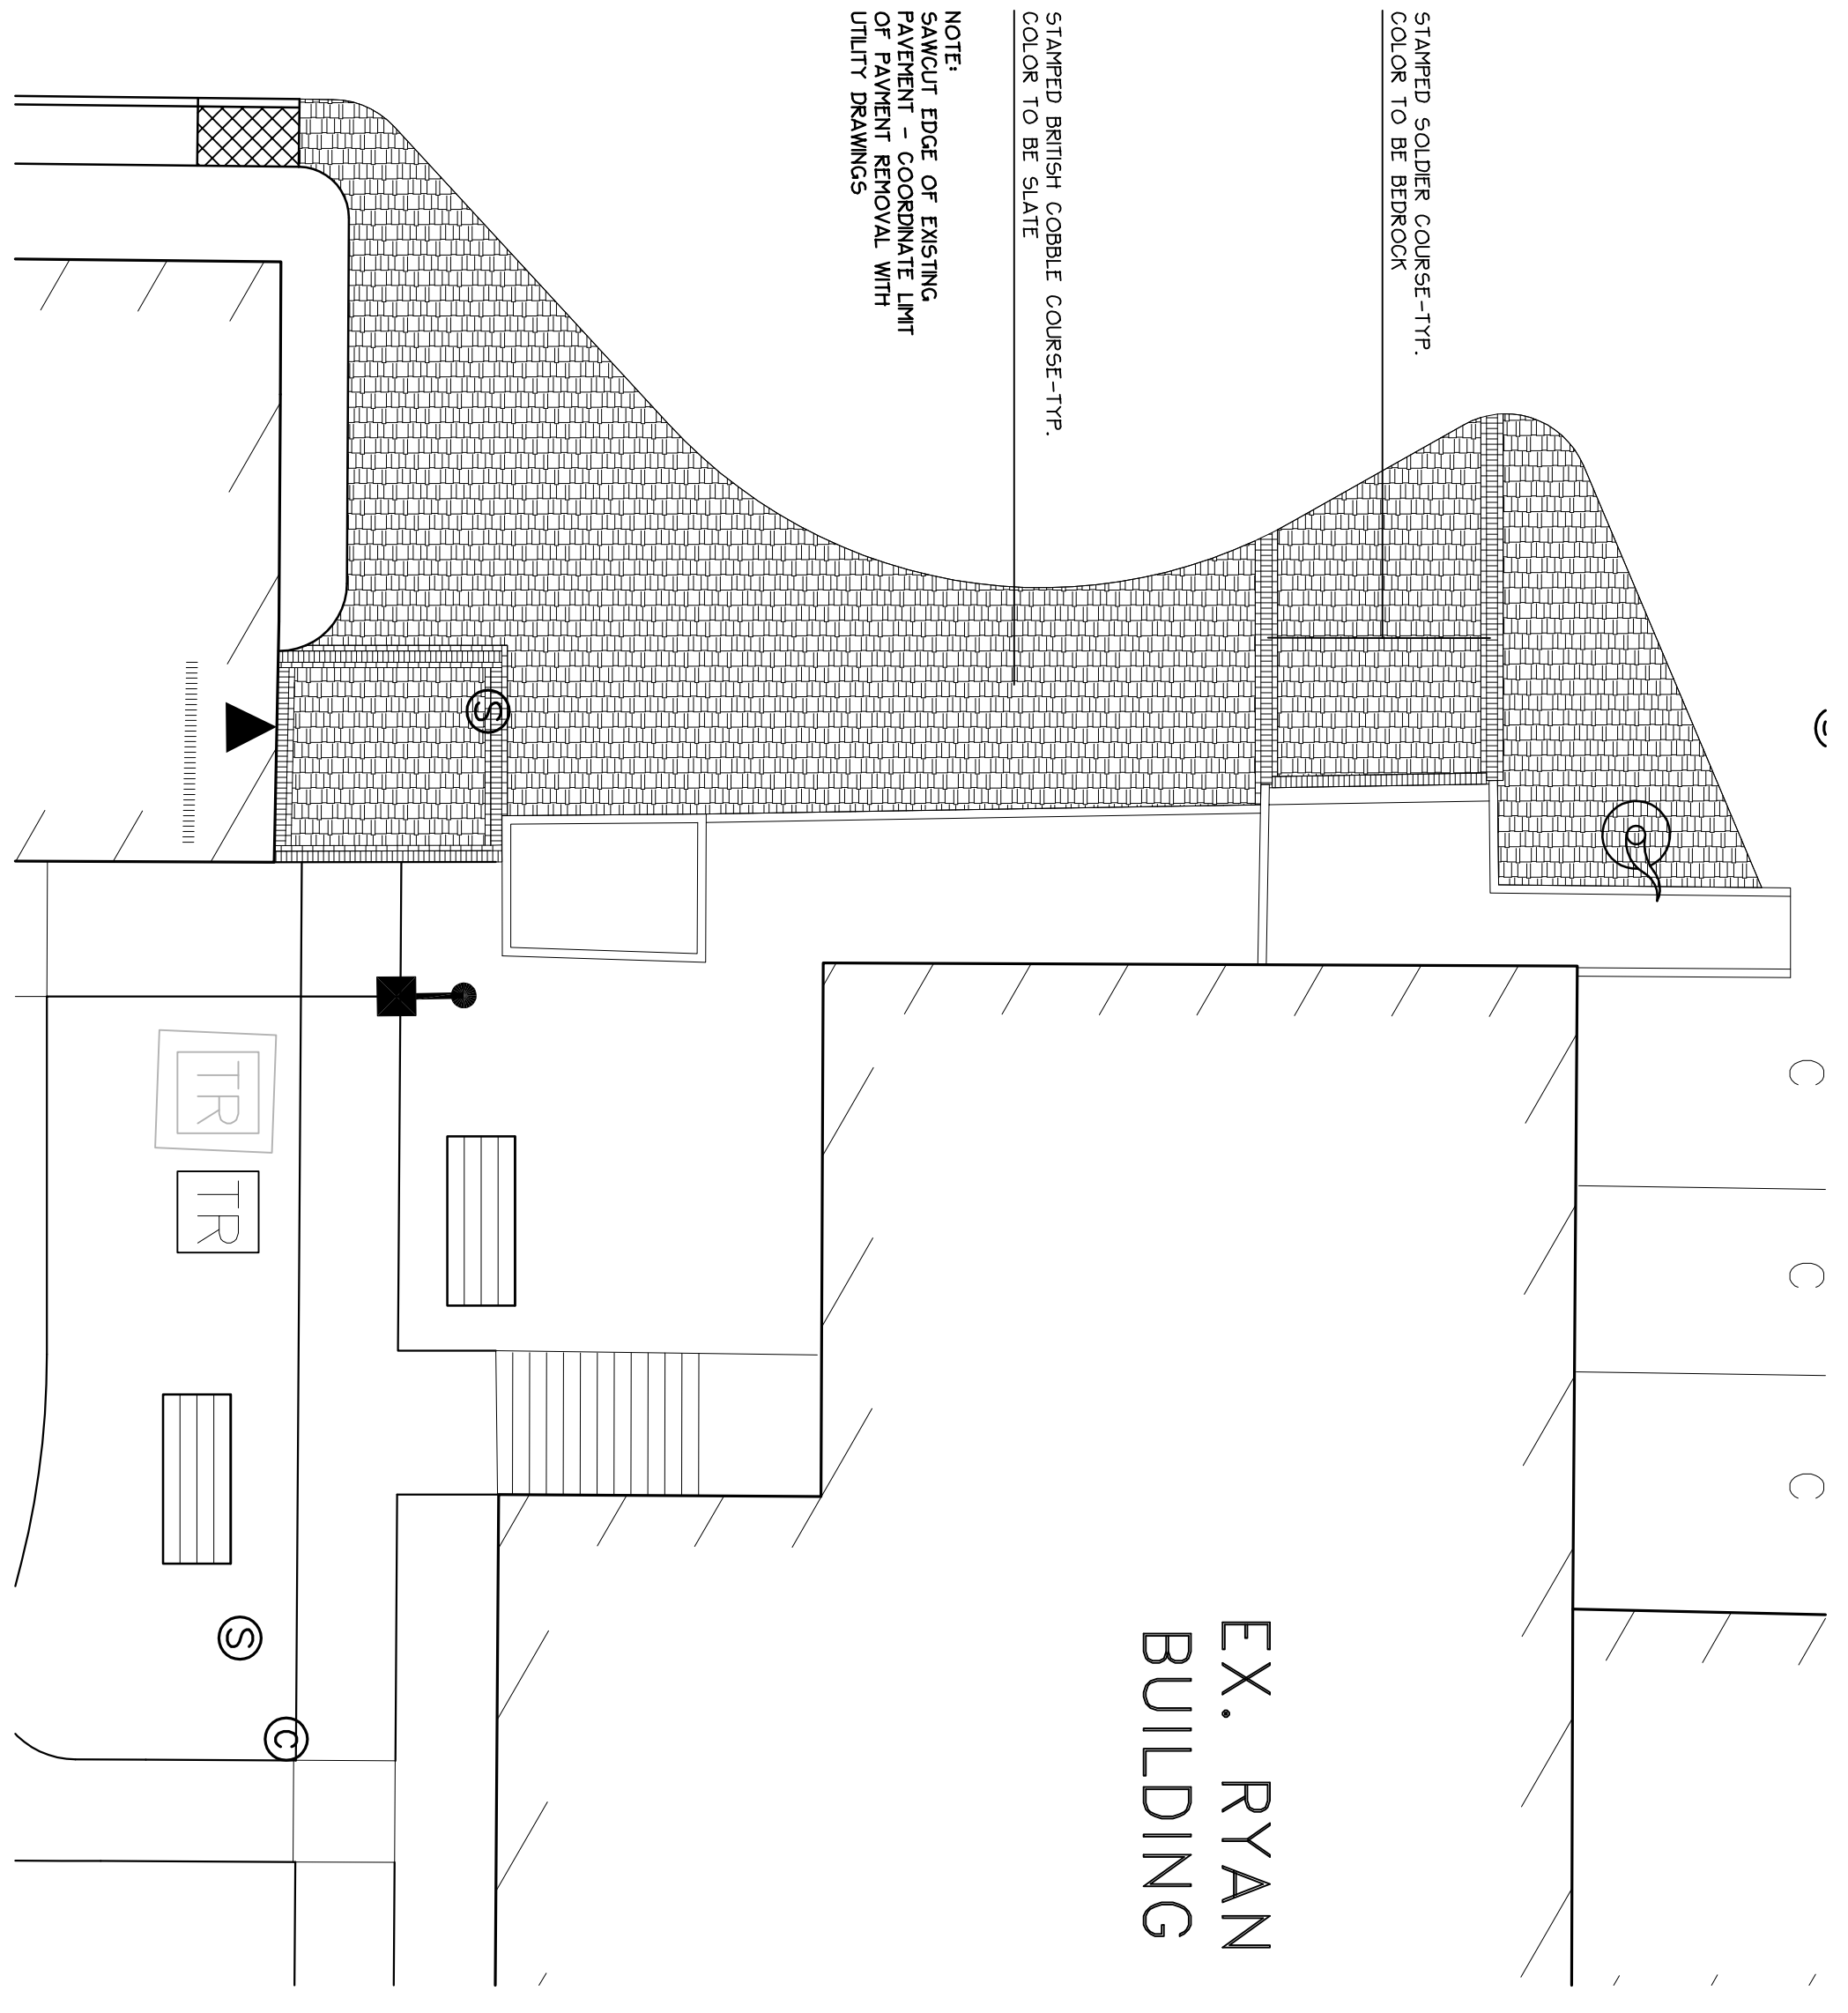

2 REAR DROP-OFF PAVING ENLARGEMENT - STAMPED BITUMINOUS PAVEMENT
SCALE: 1" = 10'-0"
North

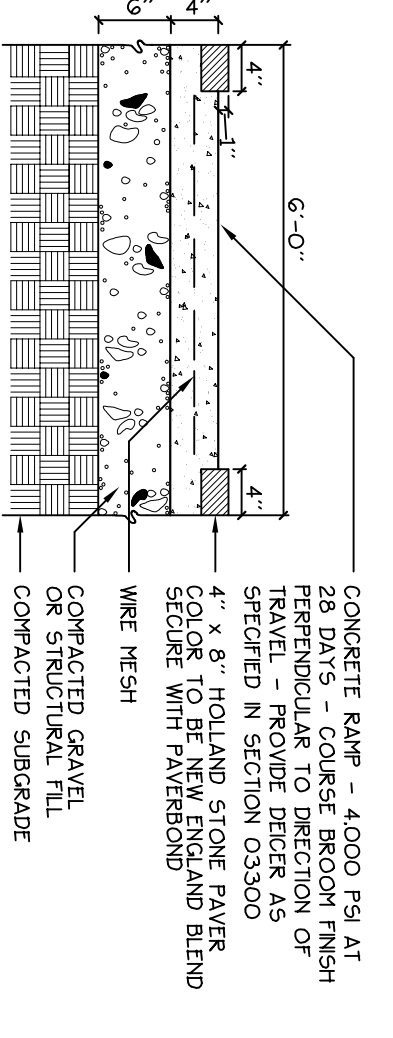

3 CONCRETE RAMP
NOT TO SCALE

MITCHELL & ASSOCIATES
LANDSCAPE ARCHITECTS

THE STAPLES SCHOOL
70 CENTER STREET
PORTLAND, MAINE 04101

TEL: (207) 774-4427
FAX: (207) 874-2460

ARCHITECT:
SEMPLE & DRANE ARCHITECTS
496 CONGRESS STREET
PORTLAND, MAINE 04101
(207) 761-4231
asemple1@maine.rr.com

OWNER:
IRIS NETWORK
PORTLAND, ME 04101

PROJECT:
**IRIS NETWORK
RENOVATION & ADDITIONS**
PORTLAND, ME 04101

DRAWING:
ENLARGEMENT PLAN

| | |
|-------------------------|-------------------|
| SCALE: AS SHOWN | REVISIONS: |
| DATE: DECEMBER 17, 2004 | FEBRUARY 25, 2005 |

SHEET:
L-3

SEAL: