



PATCH CONC WALL AT
 (E) DOOR OP'G, TOP FLUSH
 W/ (E) FDN WALL, SSE
 G9/SB-500
 FOR SIM COND'N.

A2	WALL REPAIR AT EXISTING FOUNDATION WALL
N.T.S.	

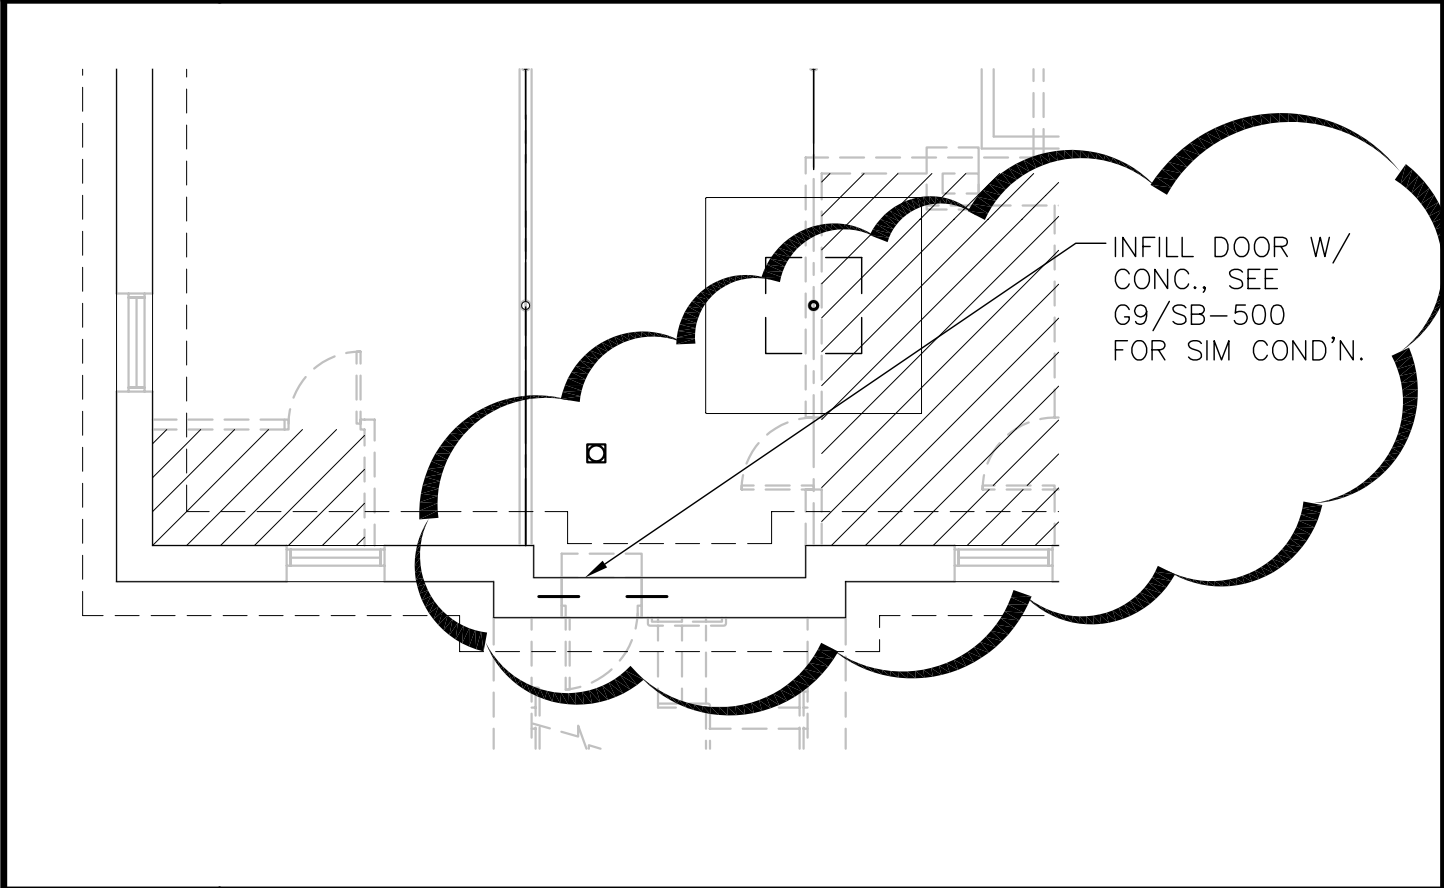

INFILL DOOR W/
 CONC., SEE
 G9/SB-500
 FOR SIM COND'N.

A1	DOOR INFILL AT EXISTING FOUNDATION
N.T.S.	

SKS-07	WALL REPAIR/INFILL AT EXISTING FOUNDATION		allied <i>engineering, inc.</i>	
	IRIS NETWORK PORTLAND, MAINE			
	Scale: 1/2" = 1'-0"	Project No: 03066		
	Date: APRIL 6, 2005	CAD File: 03066S.DWG		
			One Westbrook Common, Westbrook, Maine 04092-2804 Telephone No: 207-854-8126 • Fax No: 207-854-0603 E-Mail: info@allied-eng.com • www.allied-eng.com	