

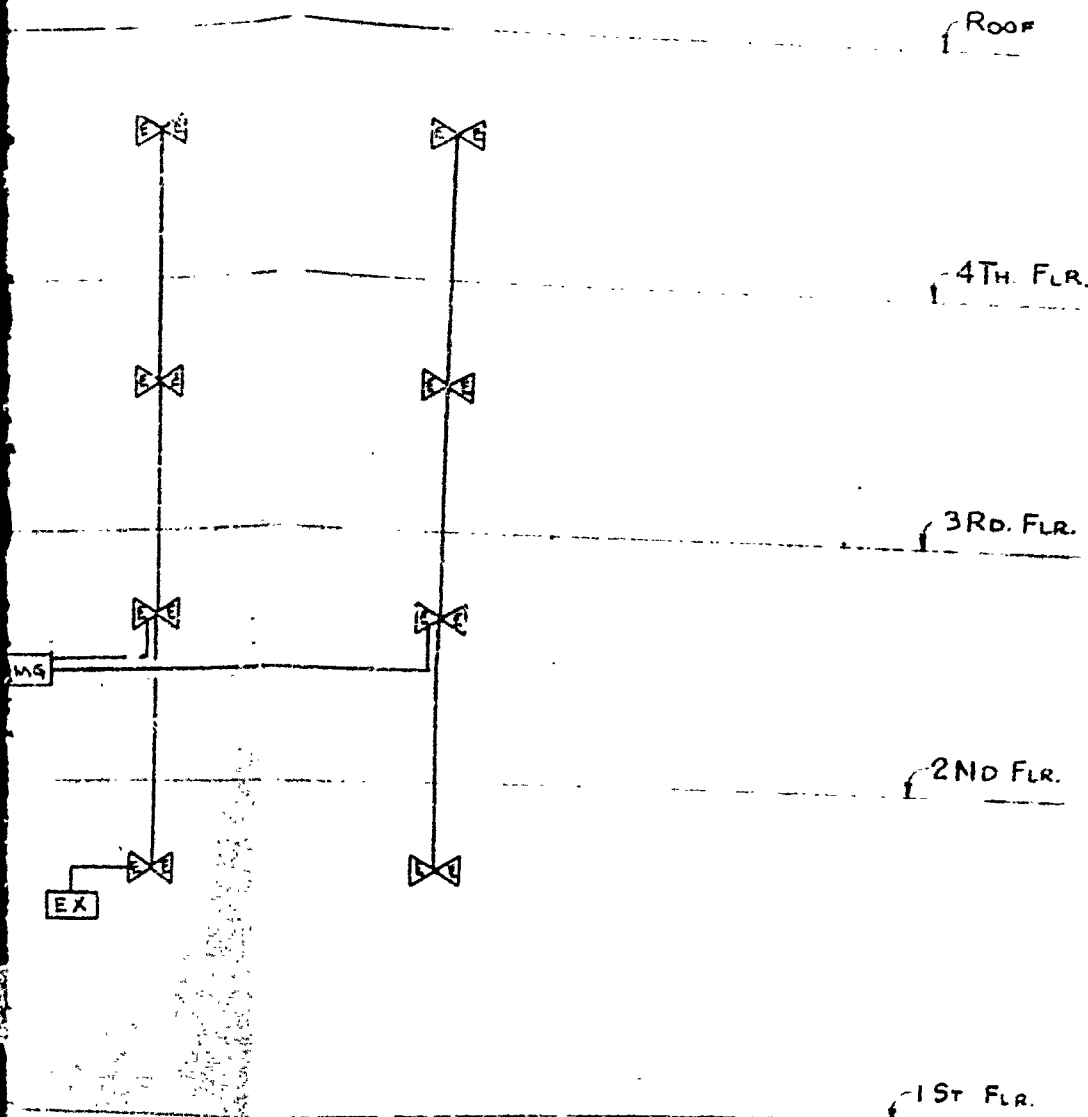
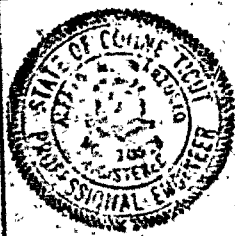


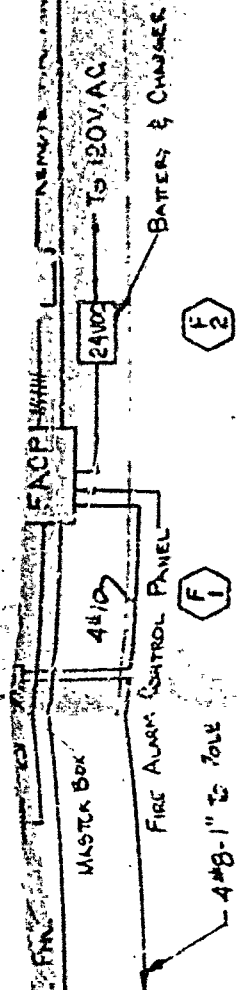

EMERGENCY LIGHTING

RECEIVED
APR 11 1935
DEPT. OF BLDG. INSP.
CITY OF PORTLAND

E-6	RISER DIAGRAMS	CHALET SUSSE PROTOTYPE HOTEL		SET
		PORTLAND, MAINE		
		NE	DESC	RE

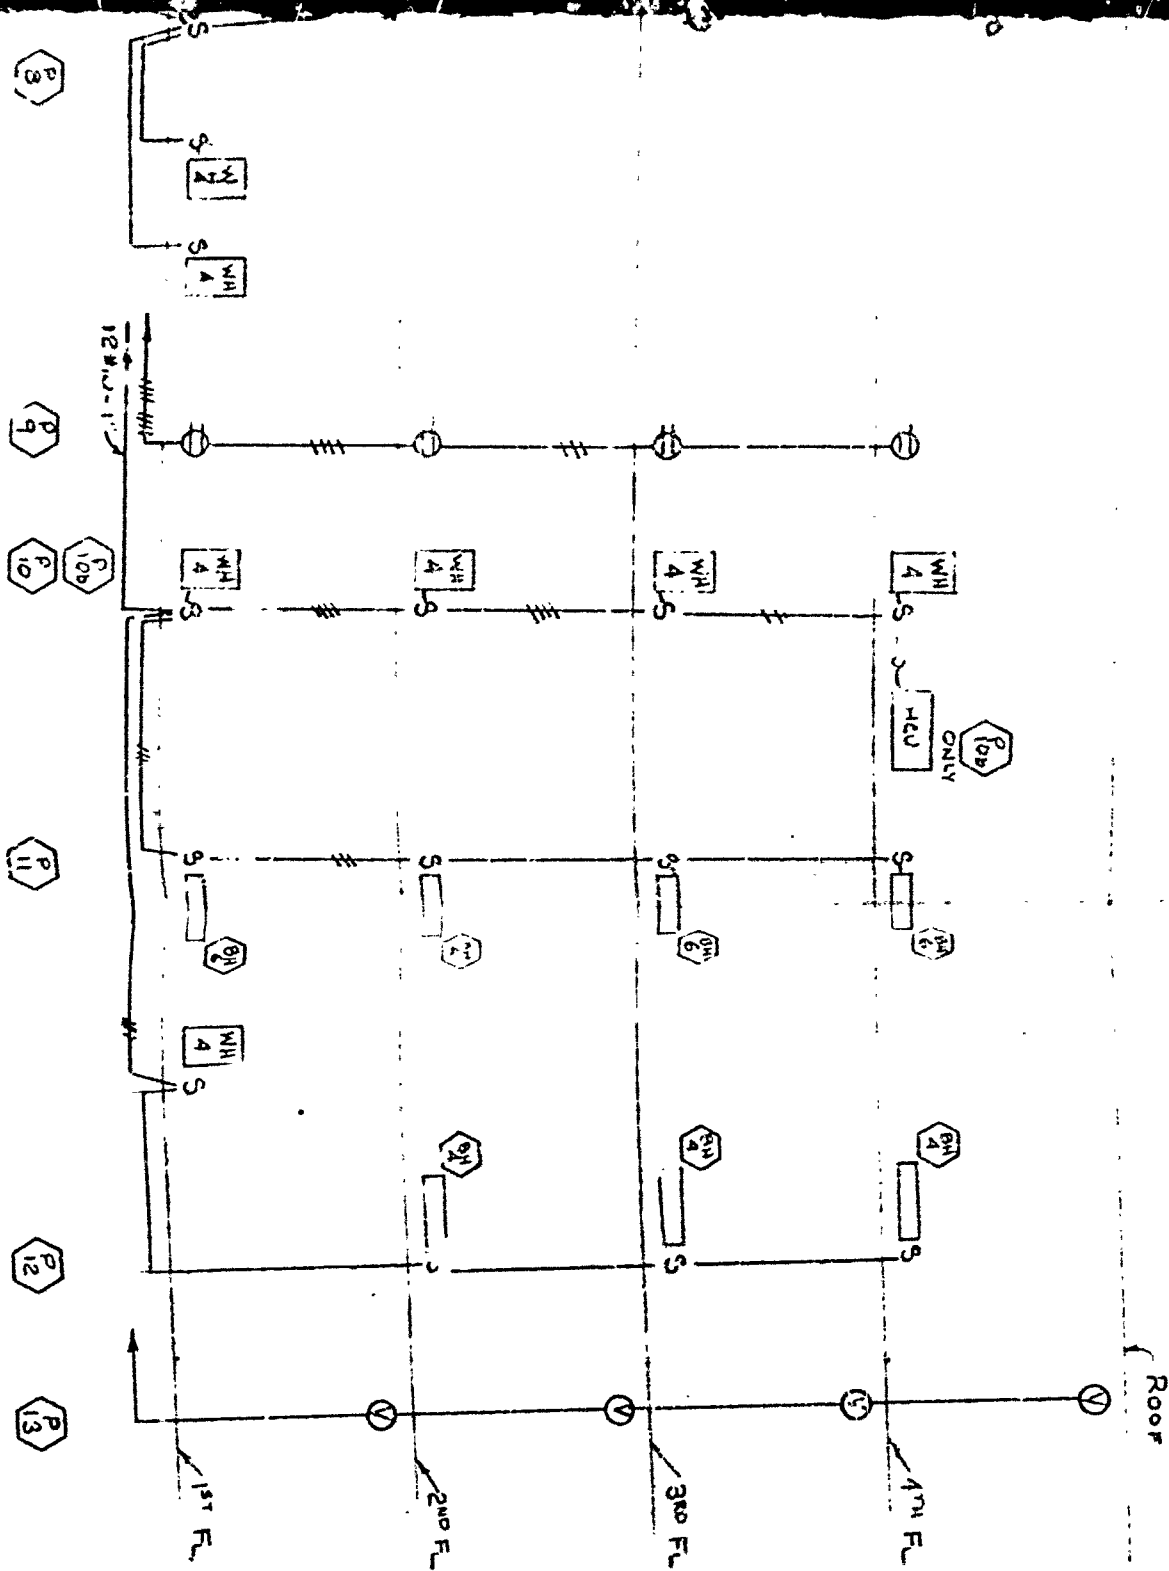


MARZULLO ASSOCIATES

628 GEORGE STREET
NEW HAVEN, CONN. 06511


CONSULTING ENGINEERS - ELEC., MECH., SITE


RECORD NO. _____


		DATE: 9-11-84
26 1984		SCALE: NOTED
		DR. BY: AMM
REVISION		CK. BY: AMM
V	1	

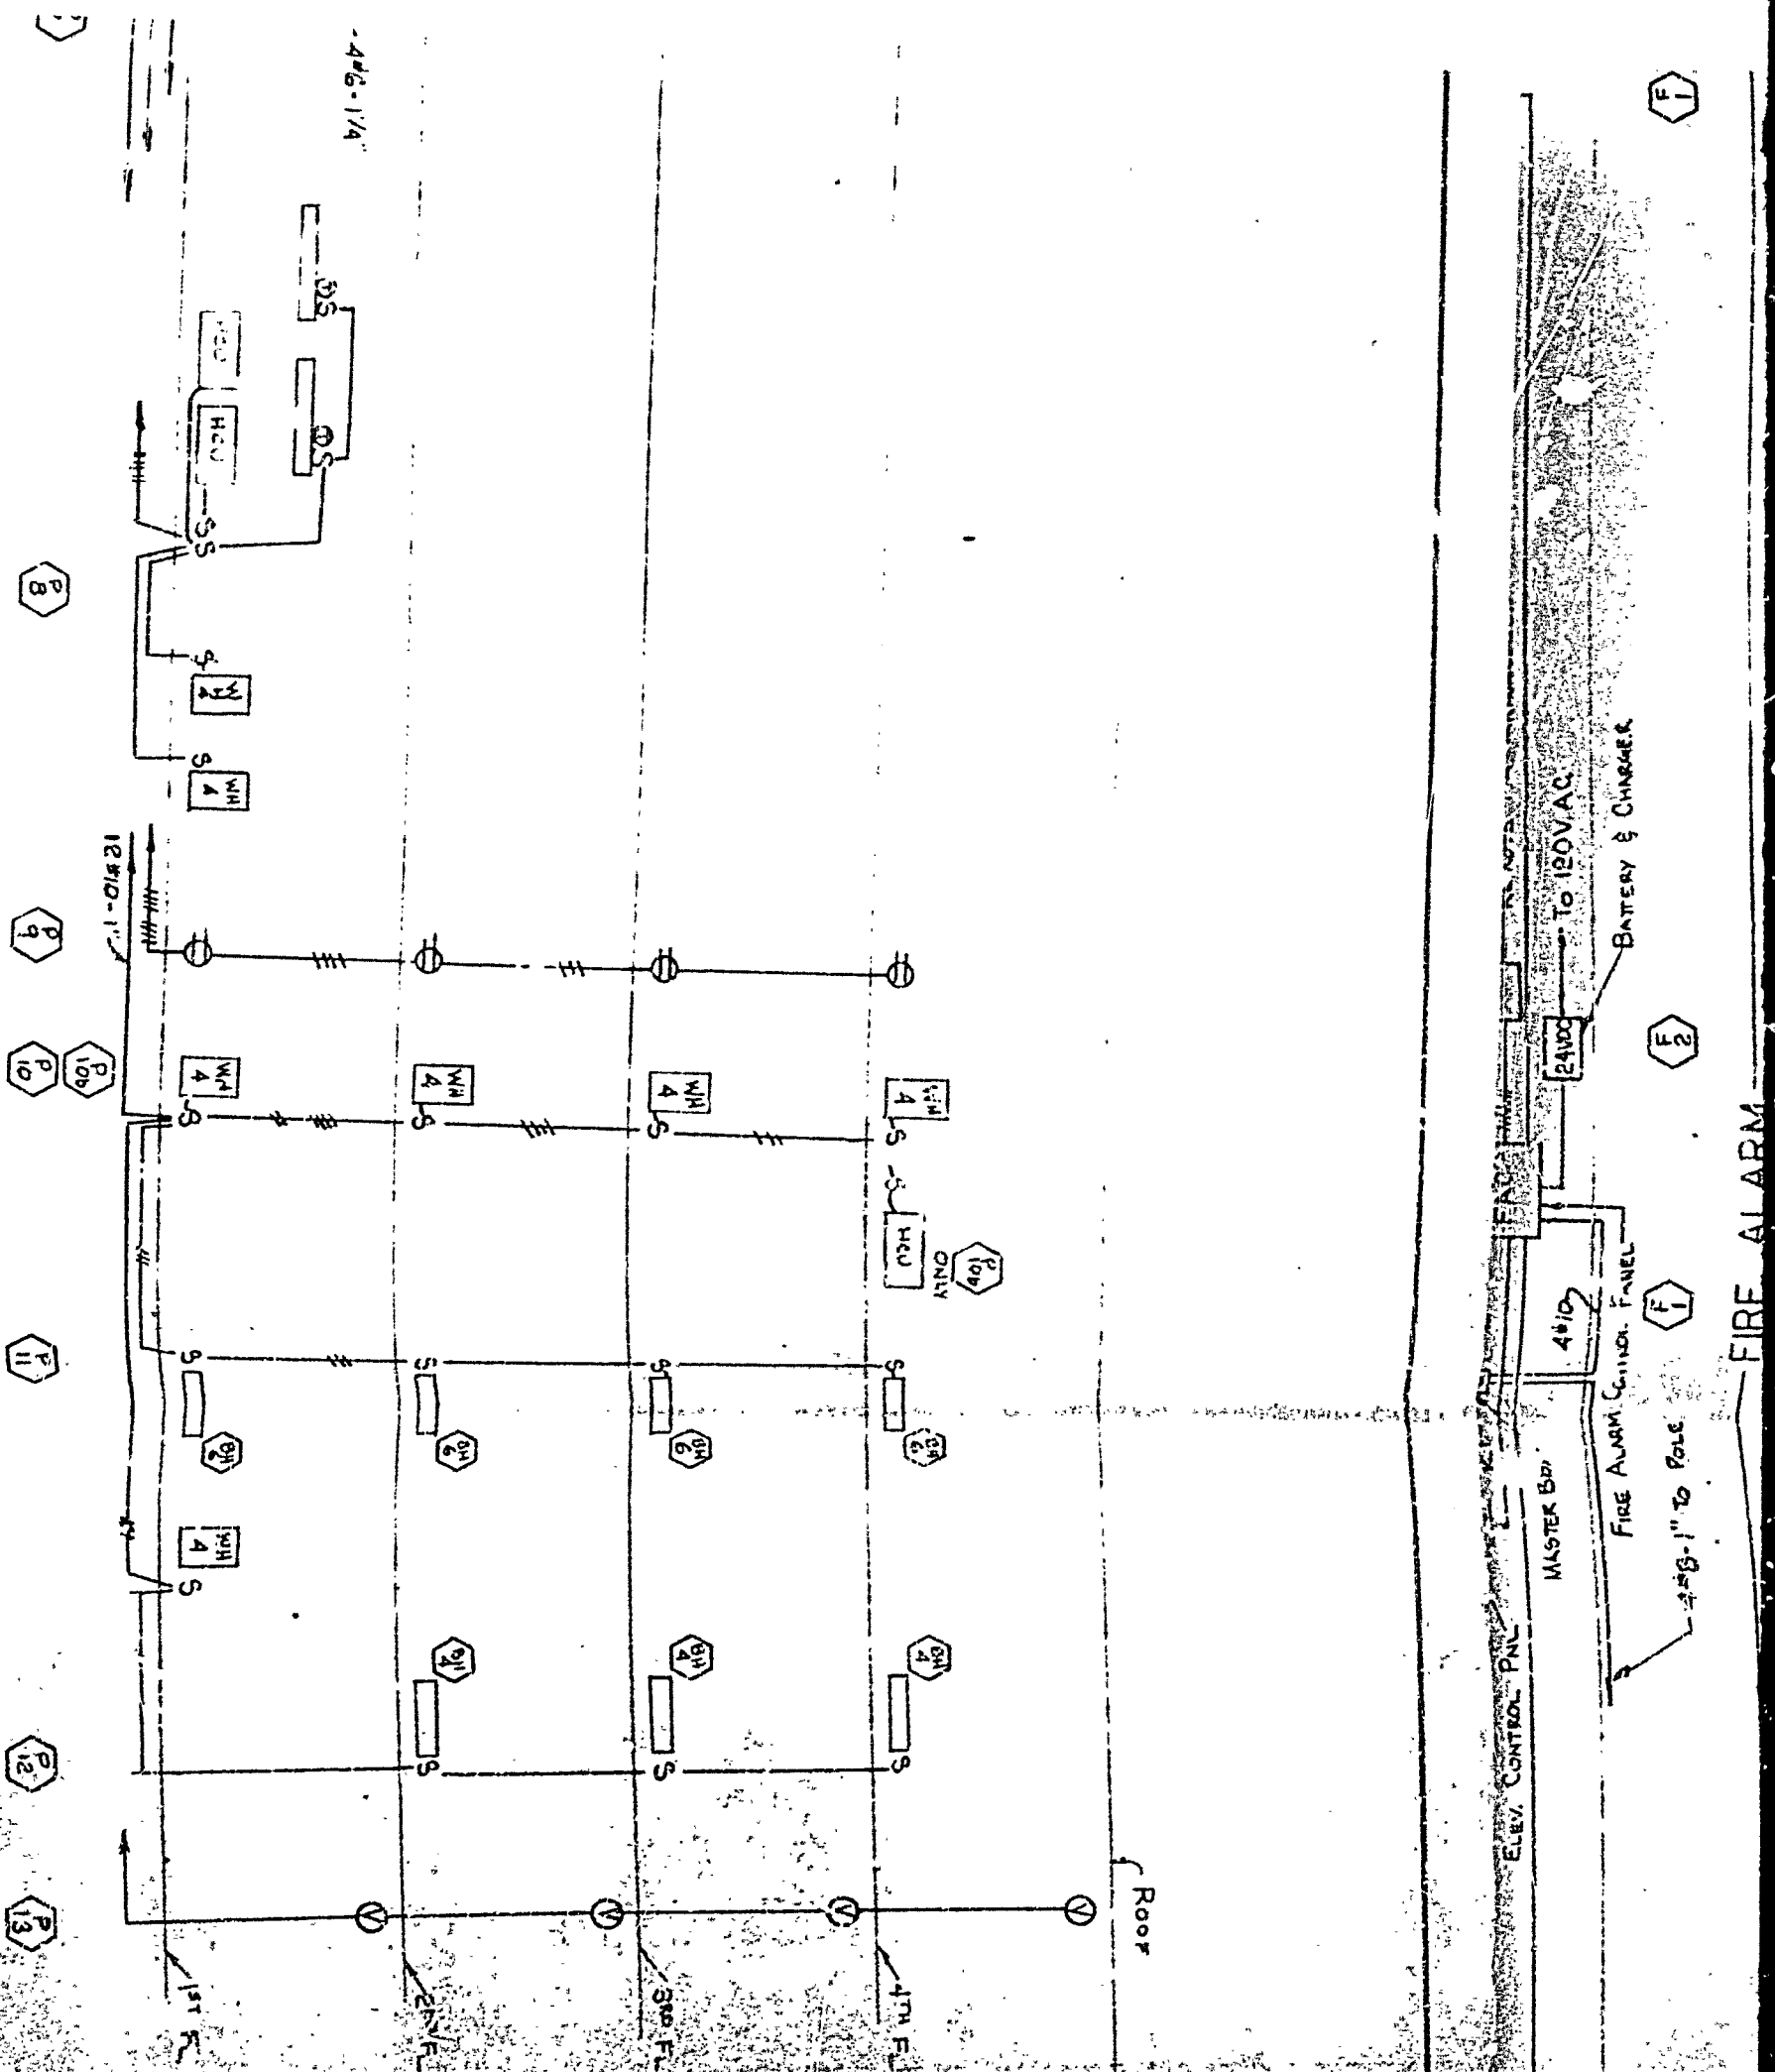


RS R. VENT. VIA
CONTACT

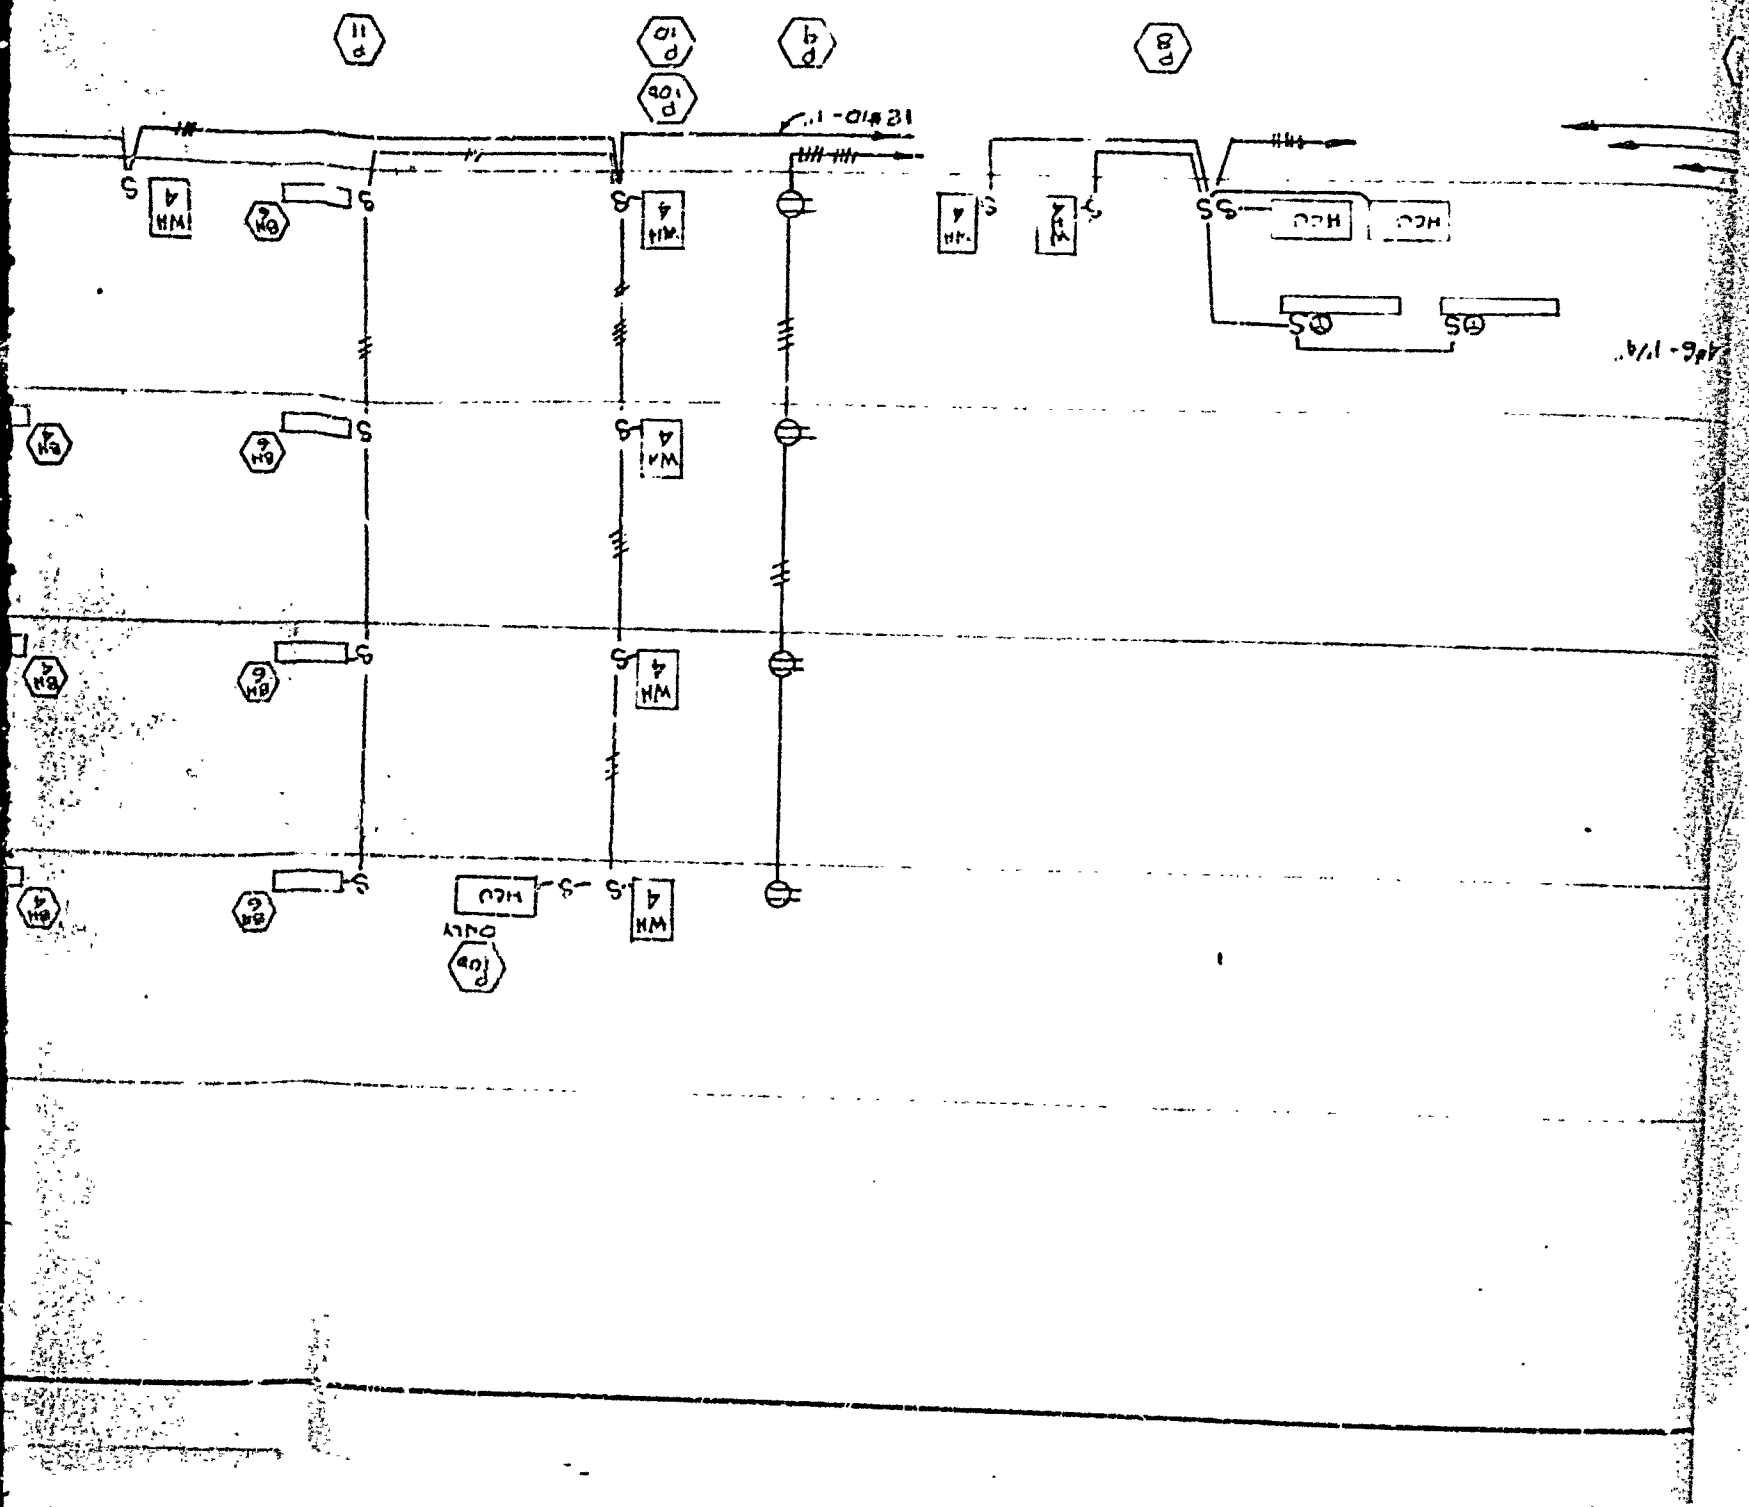

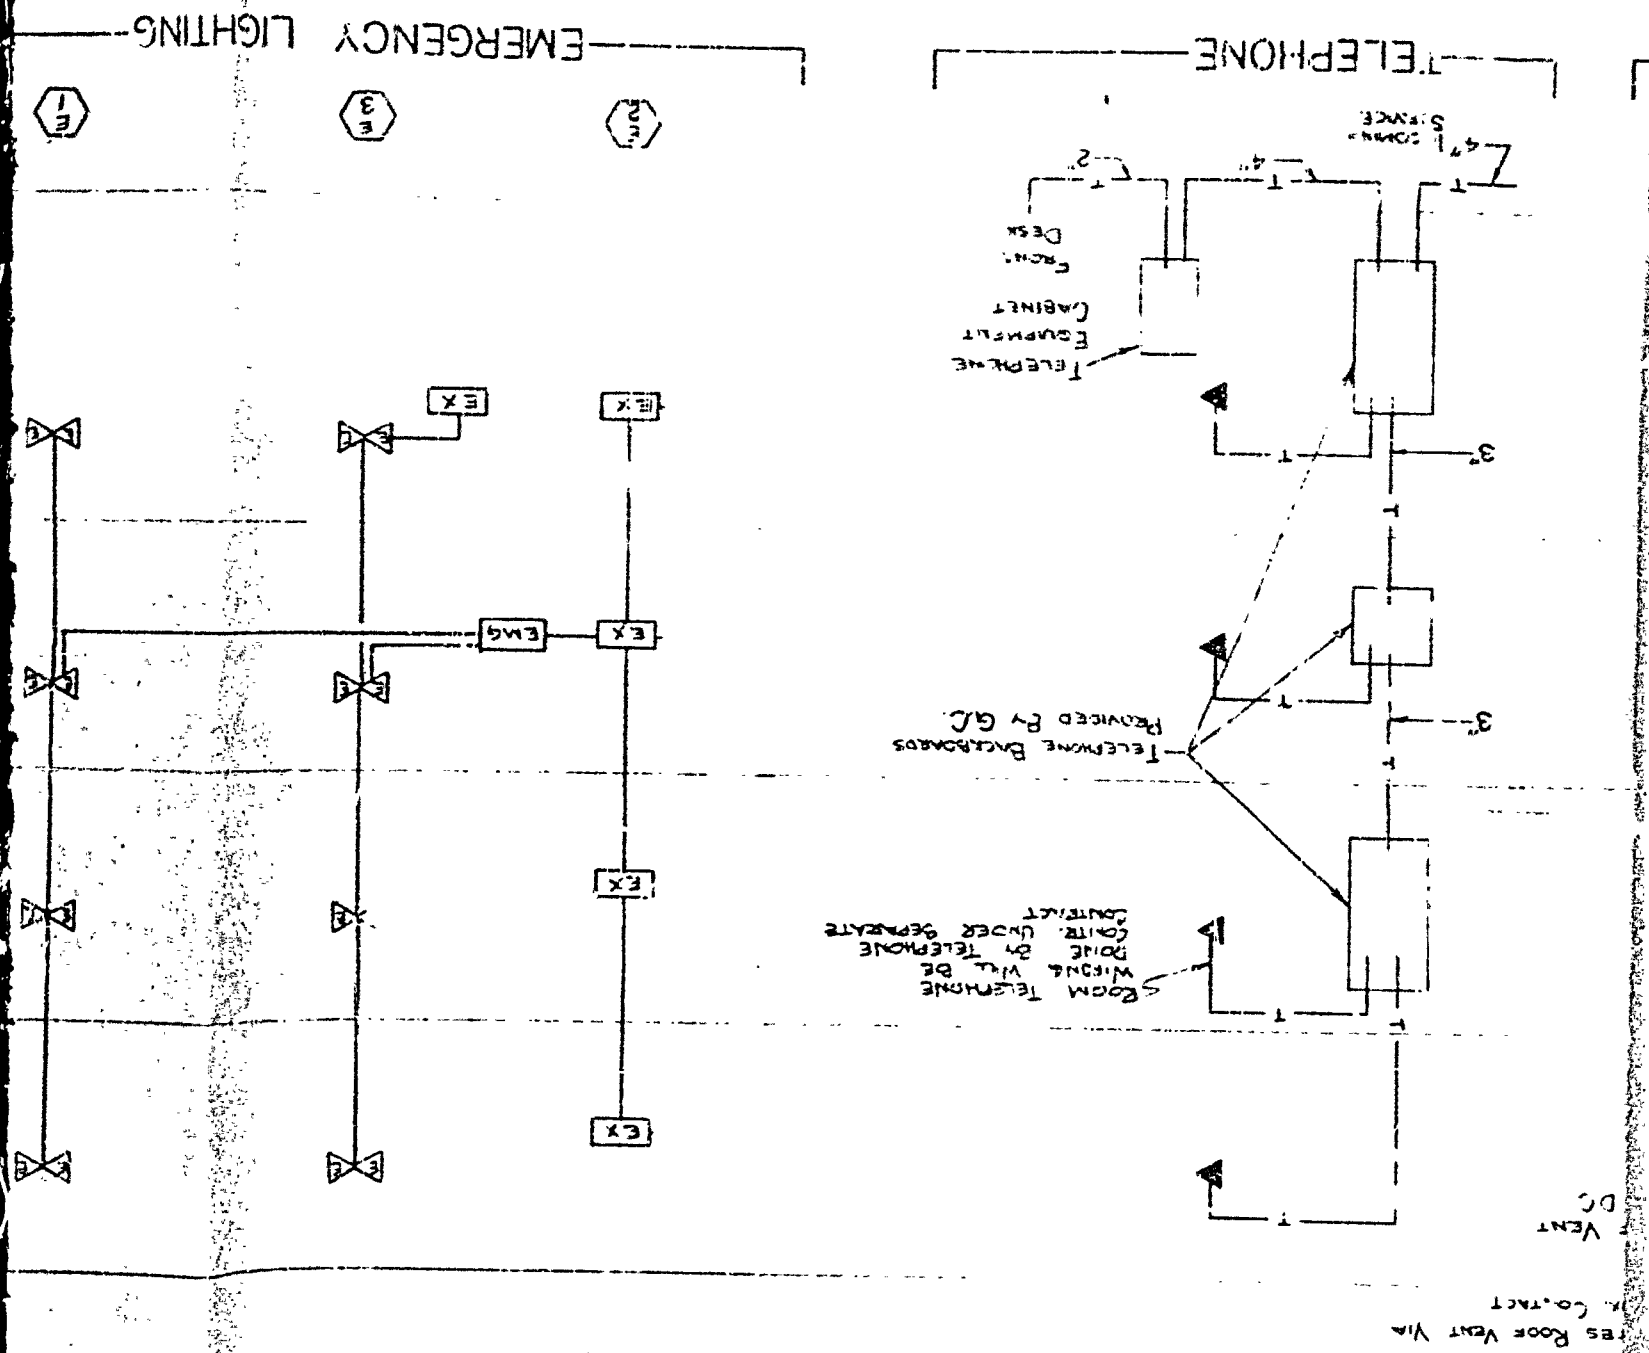

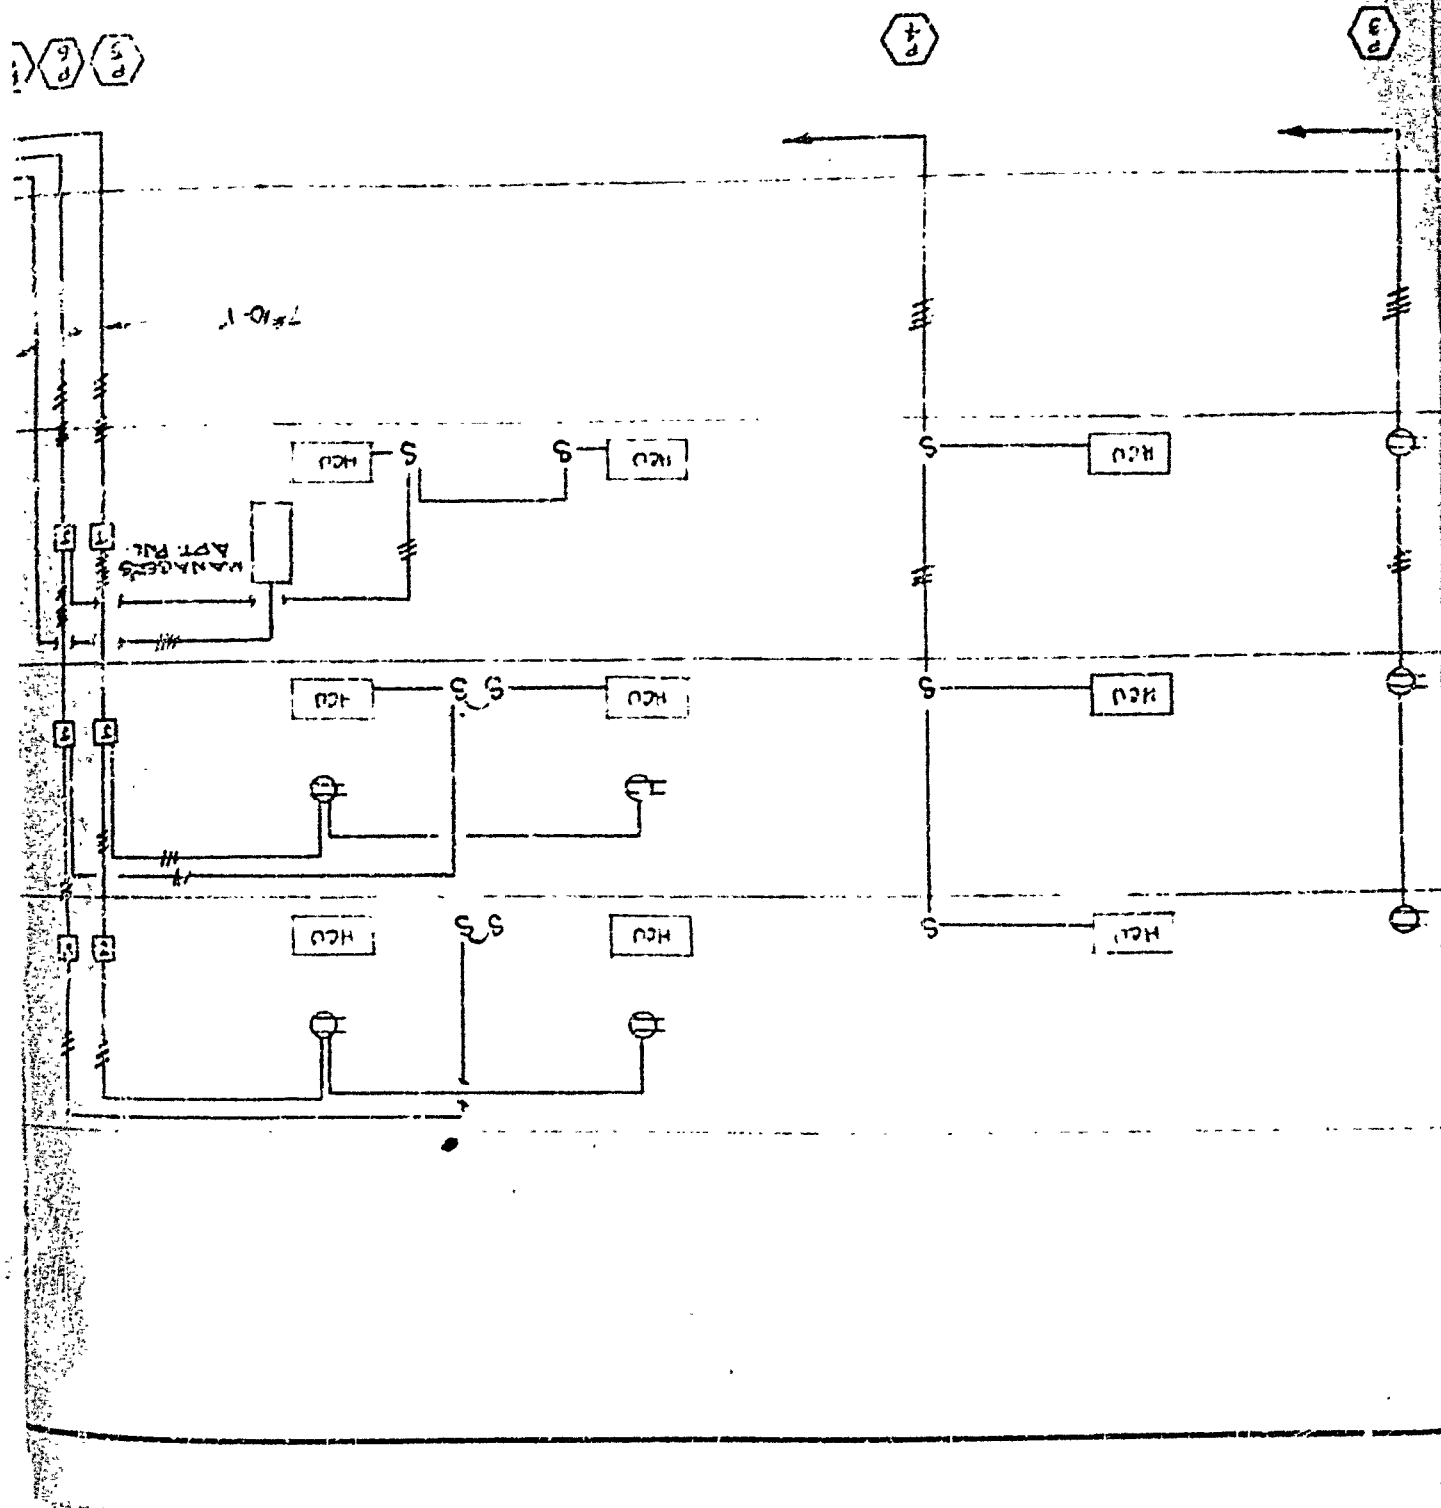

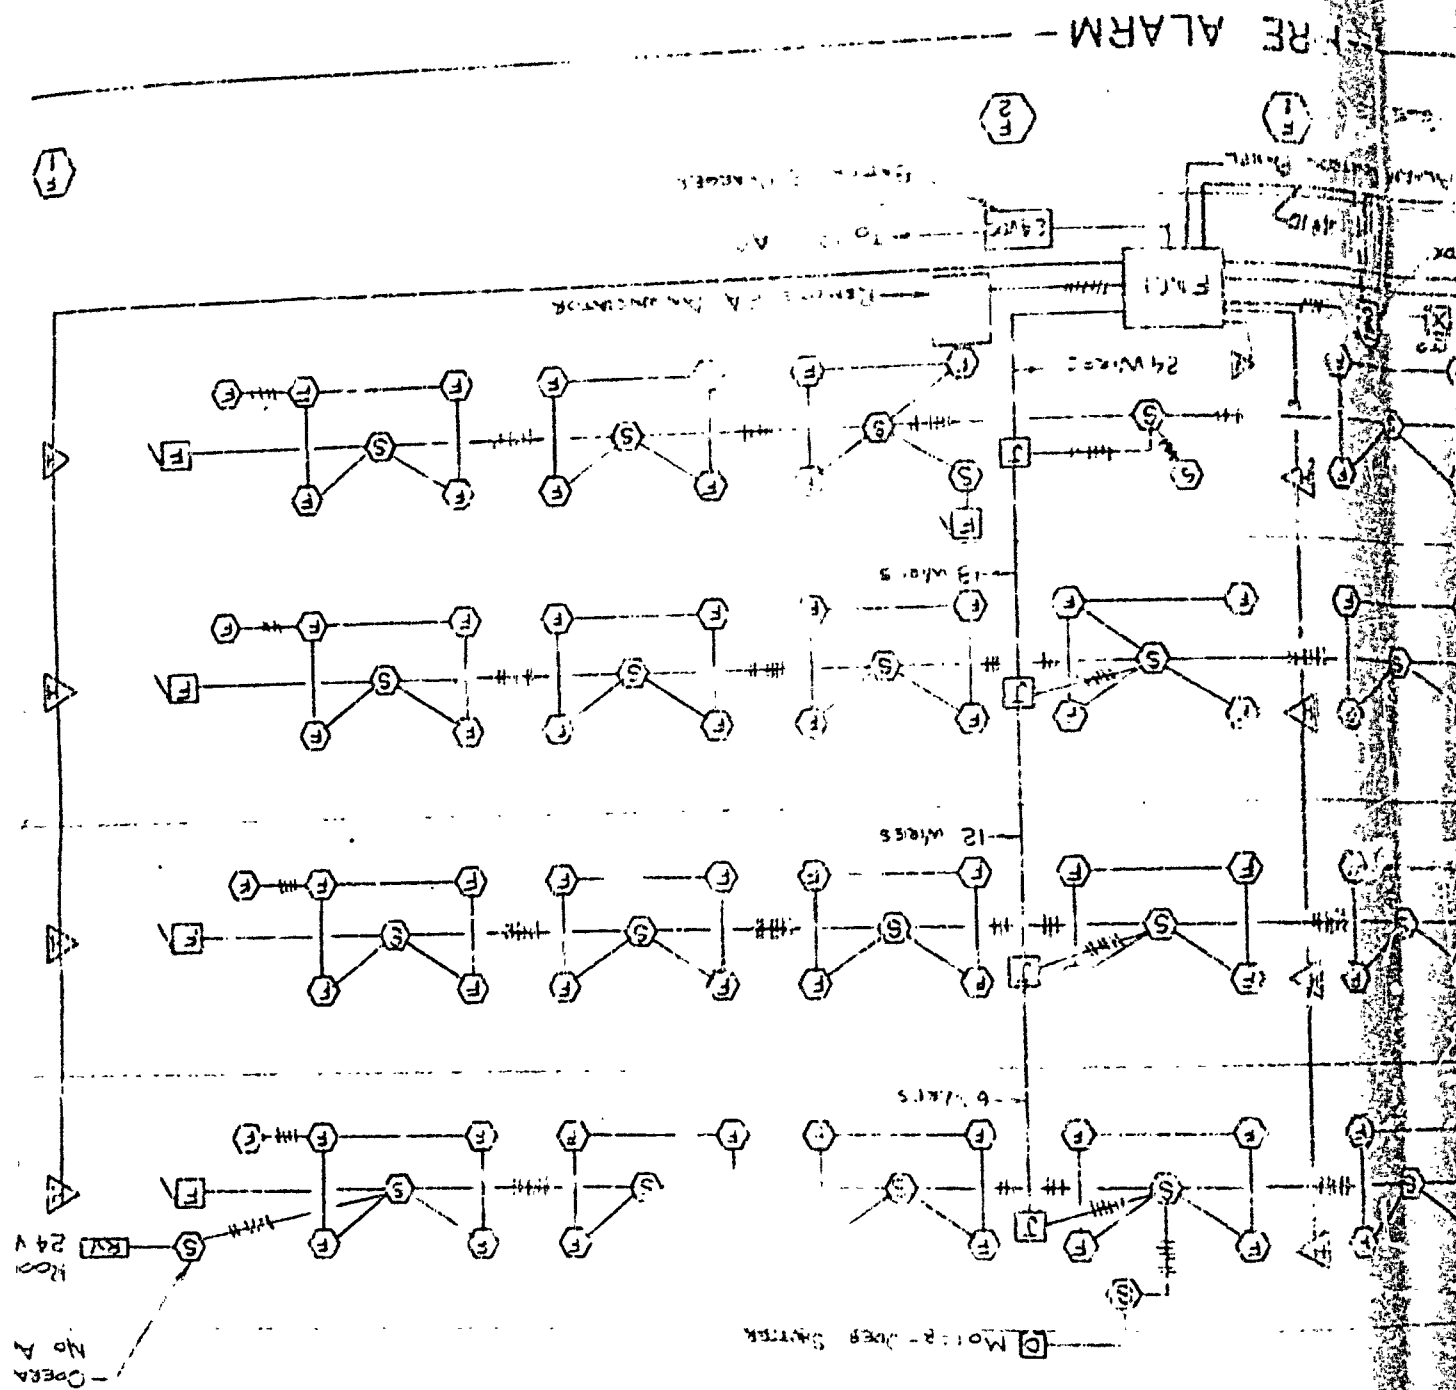


RES ROOF V
IN CONTACT

VENT
DC

3"

3"


Z₄

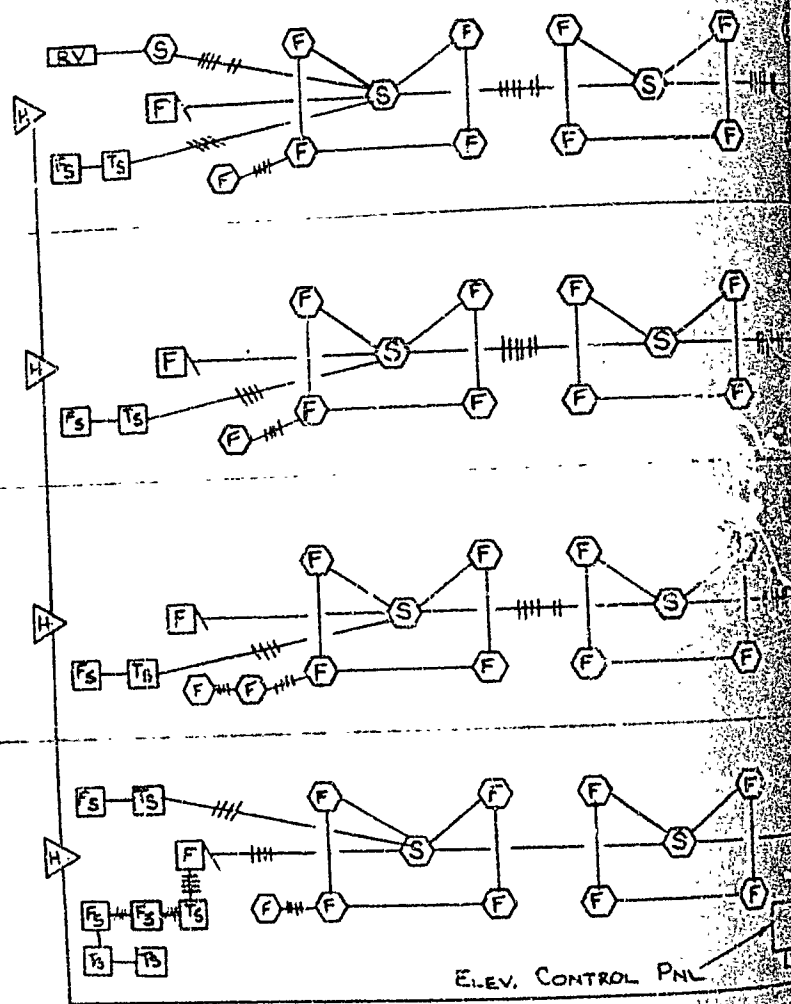

F
I

4#8

4#6-1 1/2"

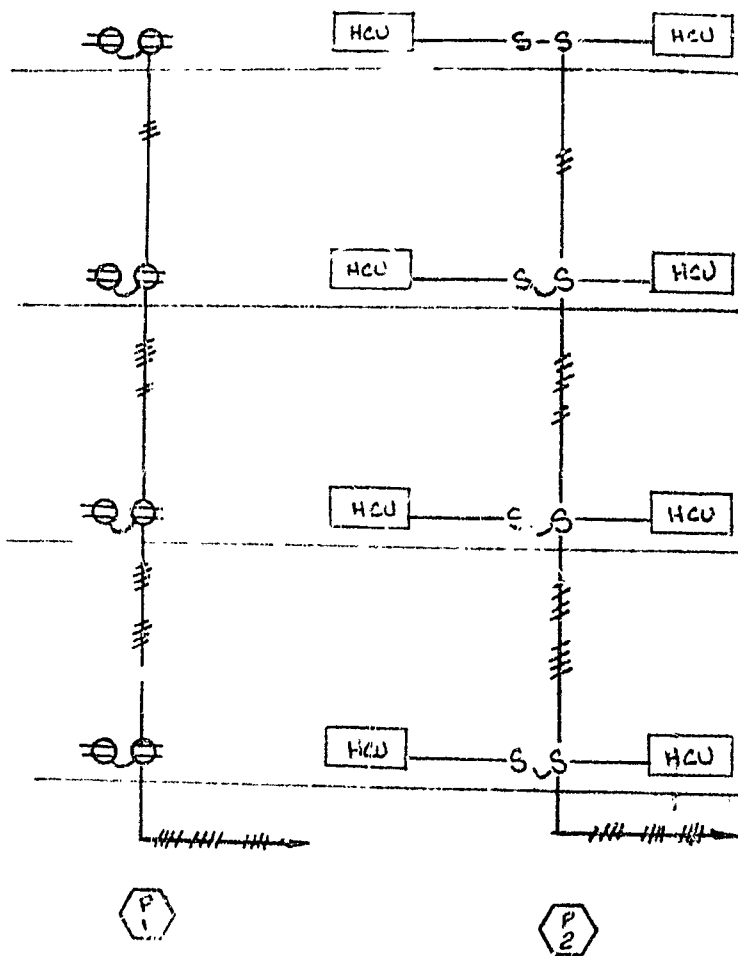



CITY OF PORTLAND

JOSEPH E. GRAY, JR.
DIRECTOR OF PLANNING
AND URBAN DEVELOPMENT

April 19, 1985

Kennedy Brothers
26 Derry Street
Hudson, N.H.

RE: 340 Park Avenue, Portland, Maine (Chalet Susse Int.)

Dear Sir:

Your application to install a fire alarm system has been reviewed and a permit is herewith issued subject to the following requirements:

1. This system shall comply with NFPA#72A.
2. No bells are to be used as sounding devices. Approved audio (horn) visual (light) devices are to be used.

If you have any questions on these requirements, please call Lt. Collins at 775-5451 ext. 354.

Sincerely,

P. Samuel Hoffses
Chief of Inspection Services

PSH/uuz

cc: Lt. James P. Collins, Fire Prevention Bureau

APPLICATION FOR PERMIT

PERMIT ISSUED

B.O.C.A. USE GROUP

B.O.C.A. TYPE OF CONSTRUCTION 0 350

APR 19 1985

ZONING LOCATION PORTLAND, MAINE April 11, 1985

CITY of PORTLAND

To the CHIEF OF BUILDING & INSPECTION SERVICES, PORTLAND, MAINE

The undersigned hereby applies for a permit to erect, alter, repair, demolish, move or install the following building, structure, equipment or change use in accordance with the Laws of the State of Maine, the Portland B.O.C.A. Building Code and Zoning Ordinance of the City of Portland with plans and specifications, if any, submitted herewith and the following specifications:

LOCATION 340 Park Avenue Fire District #1 ☐, #2 ☐
1. Owner's name and address Chalet Susse Int, 1 - same Telephone
2. Lessee's name and address Telephone
3. Contractor's name and address Kennedy Bros. Electrical Contr. Telephone .603-883-6020
26 Derry St. Hudson, N. H. No. of sheets
Proposed use of building motor inn No. families
Last use same No. families
Material No. stories Heat Style of roof Roofing
Other buildings on same lot
Estimated contractual cost \$ 15,000.

FIELD INSPECTOR—Mr.
@ 775-5451

Appeal Fees \$
Base Fee85.00..
Late Fee
TOTAL \$

To install fire alarm system to serve
entire building as per plans.
1 sheet of plans.

Stamp of Special Conditions

PERMIT ISSUED
WITH LETTER

NOTE TO APPLICANT: Separate permits are required by the installers and subcontractors of heating, plumbing, electrical and mechanicals.

DETAILS OF NEW WORK

Is any plumbing involved in this work? No Is any electrical work involved in this work? Yes..
Is connection to be made to public sewer? If not, what is proposed for sewage? ..
Has septic tank notice been sent? Form notice sent? ..
Height average grade to top of plate Height average grade to highest point of roof ..
Size, front depth No. stories solid or filled land? earth or rock? ..
Material of foundation Thickness, top bottom cellar ..
Kind of roof Rise per foot Roof covering ..
No. of chimneys Material of chimneys of lining Kind of heat fuel ..
Framing Lumber—Kind Dressed or full size? Corner posts Sills ..
Size Girder Column under girders Size Max. on centers ..
Studs (outside walls and carrying partitions) 2x4-16" O. C. bridging in every floor and flat roof span over 8 feet.
Joists and rafters: 1st floor 2nd 3rd roof ..
On centers: 1st floor 2nd 3rd roof ..
Maximum span: 1st floor 2nd 3rd roof ..
If one story building with masonry walls, thickness of walls? height? ..

IF A GARAGE

No. cars now accommodated on same lot to be accommodated number commercial cars to be accommodated ..
Will automobile repairing be done other than minor repairs to cars habitually stored in the proposed building? ..

APPROVALS BY:

DATE

MISCELLANEOUS

BUILDING INSPECTION—PLAN EXAMINER Will work require disturbing of any tree on a public street? ..
ZONING: ..
BUILDING CODE: .. Will there be in charge of the above work a person competent
Fire Dept. James V. Palmer to see that the State and City requirements pertaining thereto
Health Dept. are observed? ..
Others: ..

Signature of Applicant James Burke Phone # same

Type Name of above James Burke for Kennedy Bros. Electrical 1 ☐ 2 ☐ 3 ☒ 4 ☐
and Address ..

FIELD INSPECTOR'S COPY
WITH LETTER

APPLICANT'S COPY

OFFICE FILE COPY

[8] M. Rowe

Permit No. 85/1350
Location 34th St 1st Ave.
Owner Charles Moore
Date of permit 4-11-85
Approved 11-19-85
Dwelling 2nd floor apartment
Garage
Alteration

NOTES

9/85 Completed