


PIPING SYMBOLS

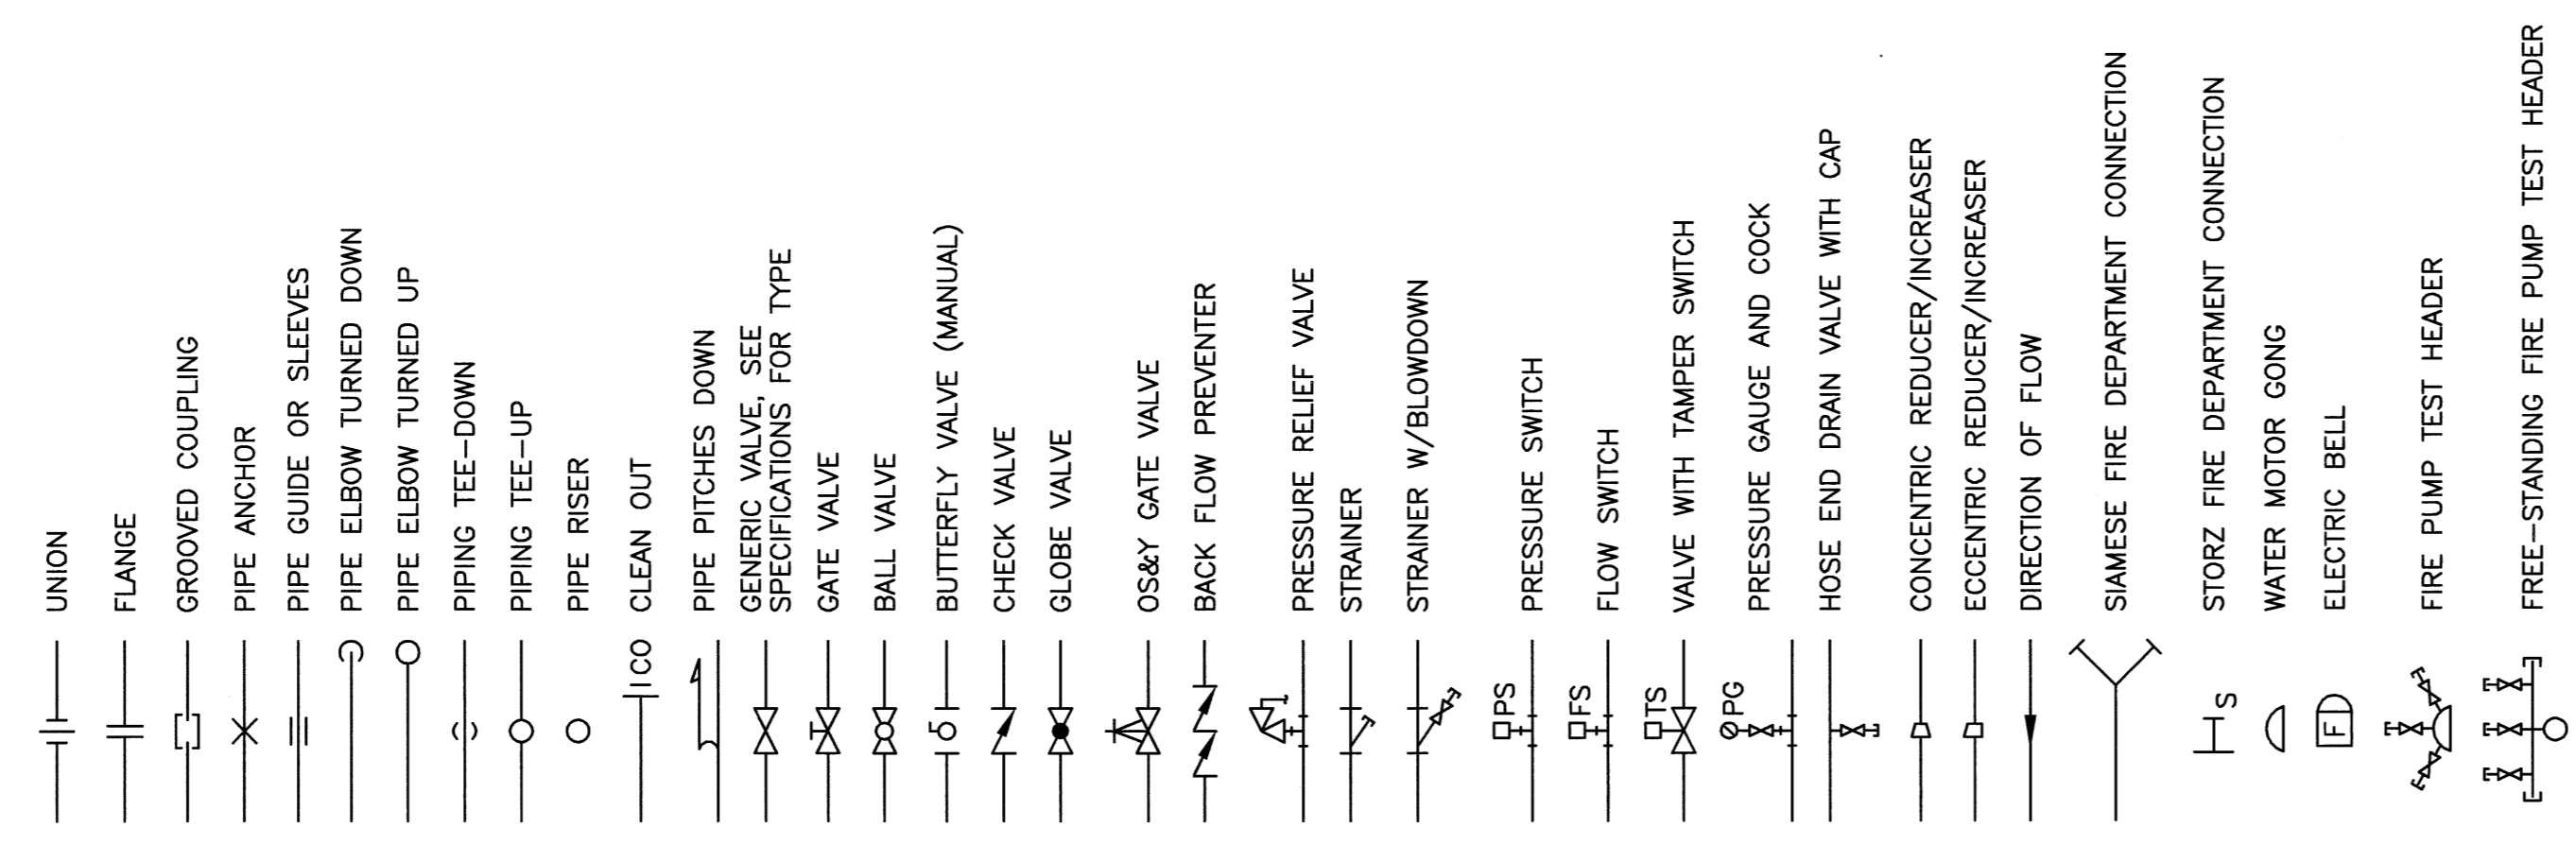

ABBREVIATIONS

AD	ACCESS DOOR	MIN	MINIMUM
AU	AUTHORITY HAVING JURISDICTION	MNT	MOUNTED
AP	ACCESS PANEL	NTS	NOT TO SCALE
BFP	BACKFLOW PREVENTER	PACV	PRE-ACTION ALARM CHECK VALVE
BLDG	BUILDING	PC	(FIRE DEPARTMENT) PUMPER CONNECTION
BOP	BOTTOM OF PIPE	PV	POST INDICATING VALVE
CA	CLEAN AGENT	PLBG	PLUMBING
CAF	CAPPED FOR FUTURE	PRV	PRESSURE REDUCING VALVE
CLG	CEILING	PS	PRESSURE SWITCH
CONT	CONTINUATION	(R)	REMOVE
COORD	COORDINATE	(REL)	RELOCATED
CTE	CONNECT TO EXISTING	RM	ROOM
CU	COPPER	RPZ	REDUCED PRESSURE ZONE BPP
CW	COLD WATER	RV	RELIEF VALVE
DACY	DRY PIPE ALARM CHECK VALVE	SACV	(WET PIPE) SPRINKLER ALARM CHECK VALVE
DIA	DIAMETER	SD	SMOKE DETECTOR
DIC	DOWN IN CHASE	SP	STAND PIPE
DIW	DOWN IN WALL	SPK	SPRINKLER
DOVA	DOUBLE CHECK VALVE ASSEMBLY	TH	(FIRE DEPARTMENT) TEST HEADER
DN	DOWN	TOP	TOP OF PIPE
DR	DRAIN	TS	TAMPER SWITCH
DS	DOWNSPOUT	TTS	TIGHT TO STEEL
DT	DROP AND TRANSITION	TYP	TYPICAL
DWG	DRAWING	UC	UP IN CHASE
ENC	ENCLOSURE	UIM	UP IN WALL
(E)	EXISTING	UL	UNDERWRITER'S LABORATORY
EXIST.	EXISTING	VCFF	VALVED AND CAPPED FOR FUTURE
FBO	FURNISHED BY OWNER	W/	WITH
FC	FLEXIBLE CONNECTION	WW	WALL INDICATING VALVE
FOVA	FLOOR CONTROL VALVE ASSEMBLY	WMG	WATER MOTOR GONG
FDC	FIRE DEPARTMENT CONNECTION		
FDV	FIRE DEPARTMENT VALVE		
FDCV	FIRE DEPARTMENT VALVE CABINET		
FEX	FIRE EXTINGUISHER		
FH	FIRE HOSE		
FHC	FIRE HOSE CABINET		
FM	FACTORY MUTUAL		
FS	FLOW SWITCH		
GC	GENERAL CONTRACTOR		
GPM	GALLONS PER MINUTE		
HWAC	HEATING, VENTILATING AND AIR CONDITIONING		
ITS	INSPECTOR'S TEST STATION		
LFPIC	LIMIT OF FIRE PROTECTION CONTRACT		
MAX	MAXIMUM		
MFR	MANUFACTURER		

PIPING SYSTEMS

— CA —	CLEAN AGENT
— D —	DRY PIPE SPRINKLER
— DR —	DRAIN
— F —	FIRE SERVICE
— FP —	COMBINATION FIRE PROTECTION
— G —	DELUGE SPRINKLER
— PA —	PRE-ACTION SPRINKLER
— SPK (X) —	WET-PIPE SPRINKLER (ZONE X)
— SP —	STAND PIPE

GENERAL NOTE

1. ALL GENERAL NOTES, SYMBOL LISTS, AND DETAILS ARE TO BE CONSIDERED PART OF THE CONTRACT DOCUMENTS FOR THIS PROJECT. SYMBOLS AND ABBREVIATIONS SHOWN ON THIS SHEET ARE FOR REFERENCE ONLY AND DO NOT INDICATE THEIR INCORPORATION INTO THE DESIGN.

REV.	0	ISSUED FOR CONSTRUCTION	9-12-08
		DESCRIPTION	DATE

ISSUED FOR CONSTRUCTION  
9-12-08

CURRENT ISSUE STATUS

ARCHITECTURE  
ENGINEERING  
PLANNING  
INTERIOR DESIGN  
COMMISSIONING

144 Fore Street, P.O. Box 618  
Portland, Maine 04104  
Tel: (207) 772-3846  
Fax: (207) 772-1070  
www.smarti.com

**SMARTI**

MAINE MEDICAL CENTER - RICHARDS WING 2ND FLOOR  
INPATIENT SERVICES  
PORTLAND, MAINE

LEGEND AND ABBREVIATIONS

SHEET TITLE	DATE	9-12-08
PROJECT MANAGER	CIP	GRAPHIC SCALE
JOB CAP/DRAWN	MINORAL	0"
A/E OF RECORD	KNE	SHEET No.
SHEET CAD FILE	FP001-08103	FP001
PROJECT No.	08103	