

MAINE MEDICAL CENTER
 NUCLEAR MEDICINE RENOVATIONS - PHASE 2
 PORTLAND, MAINE
 ISSUED FOR CONSTRUCTION
 10-10-14


REV	DESCRIPTION	DATE
0	ISSUED FOR CONSTRUCTION	10-10-14

GRAPHIC SCALE:
 0" 1"


SCALE: AS NOTED
 PROJECT MANAGER: DMV
 I/C/DRAWN BY: EY
 A/E OF RECORD: KDD
 CAD FILE: M-502-14113
 PROJECT NO: 14113
 DATE: 10-10-14

SHEET TITLE:
 DETAILS


SHEET No.
M-502
© copyright 2013 SMART INC.

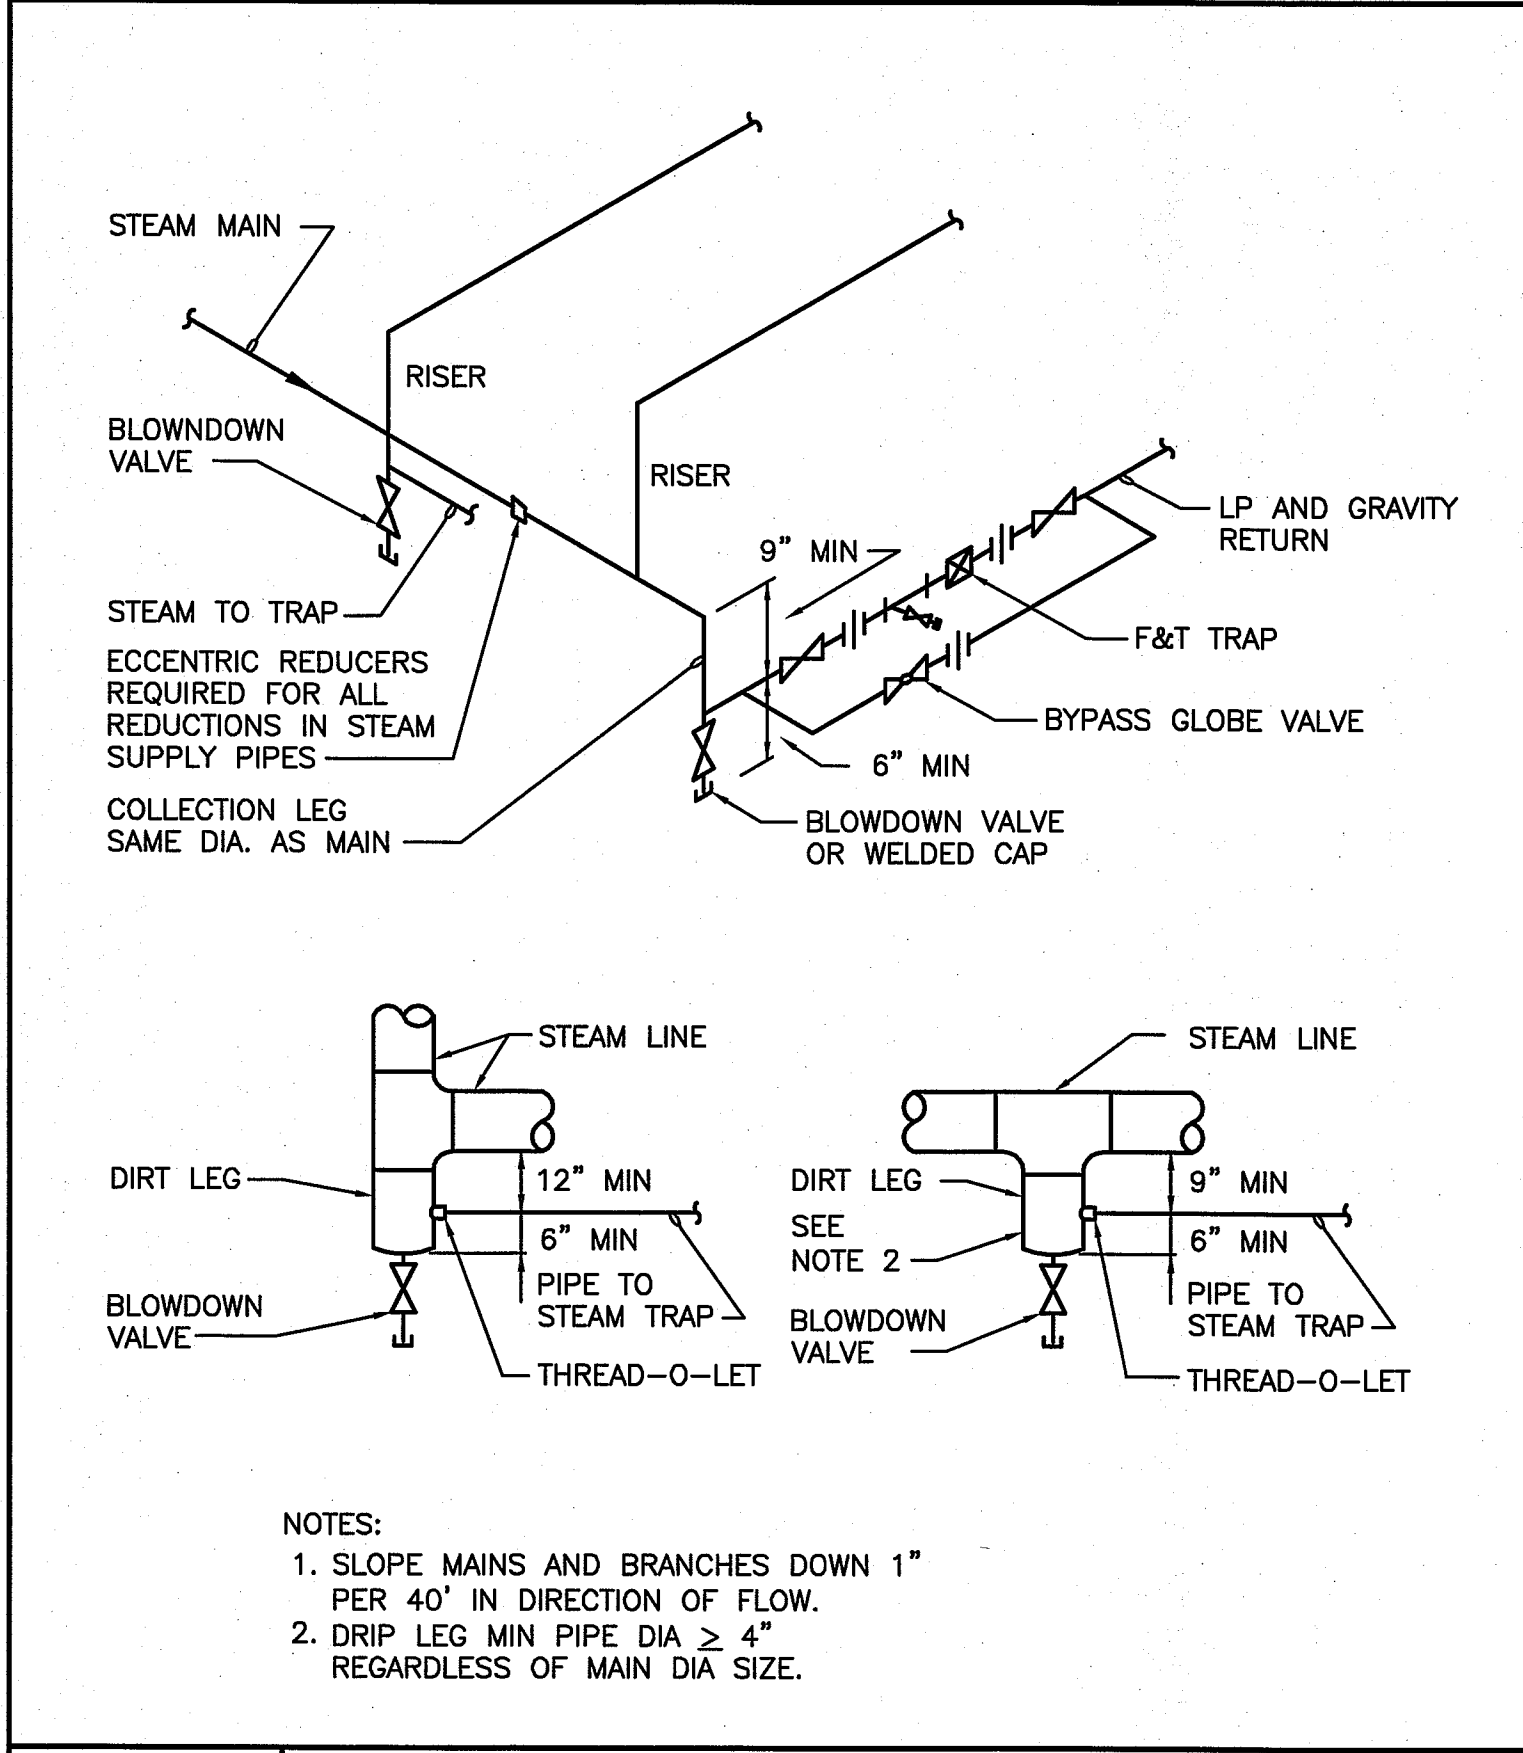


D8 TYPICAL STEAM LINE AND DRIP ARRANGEMENT
 NOT TO SCALE

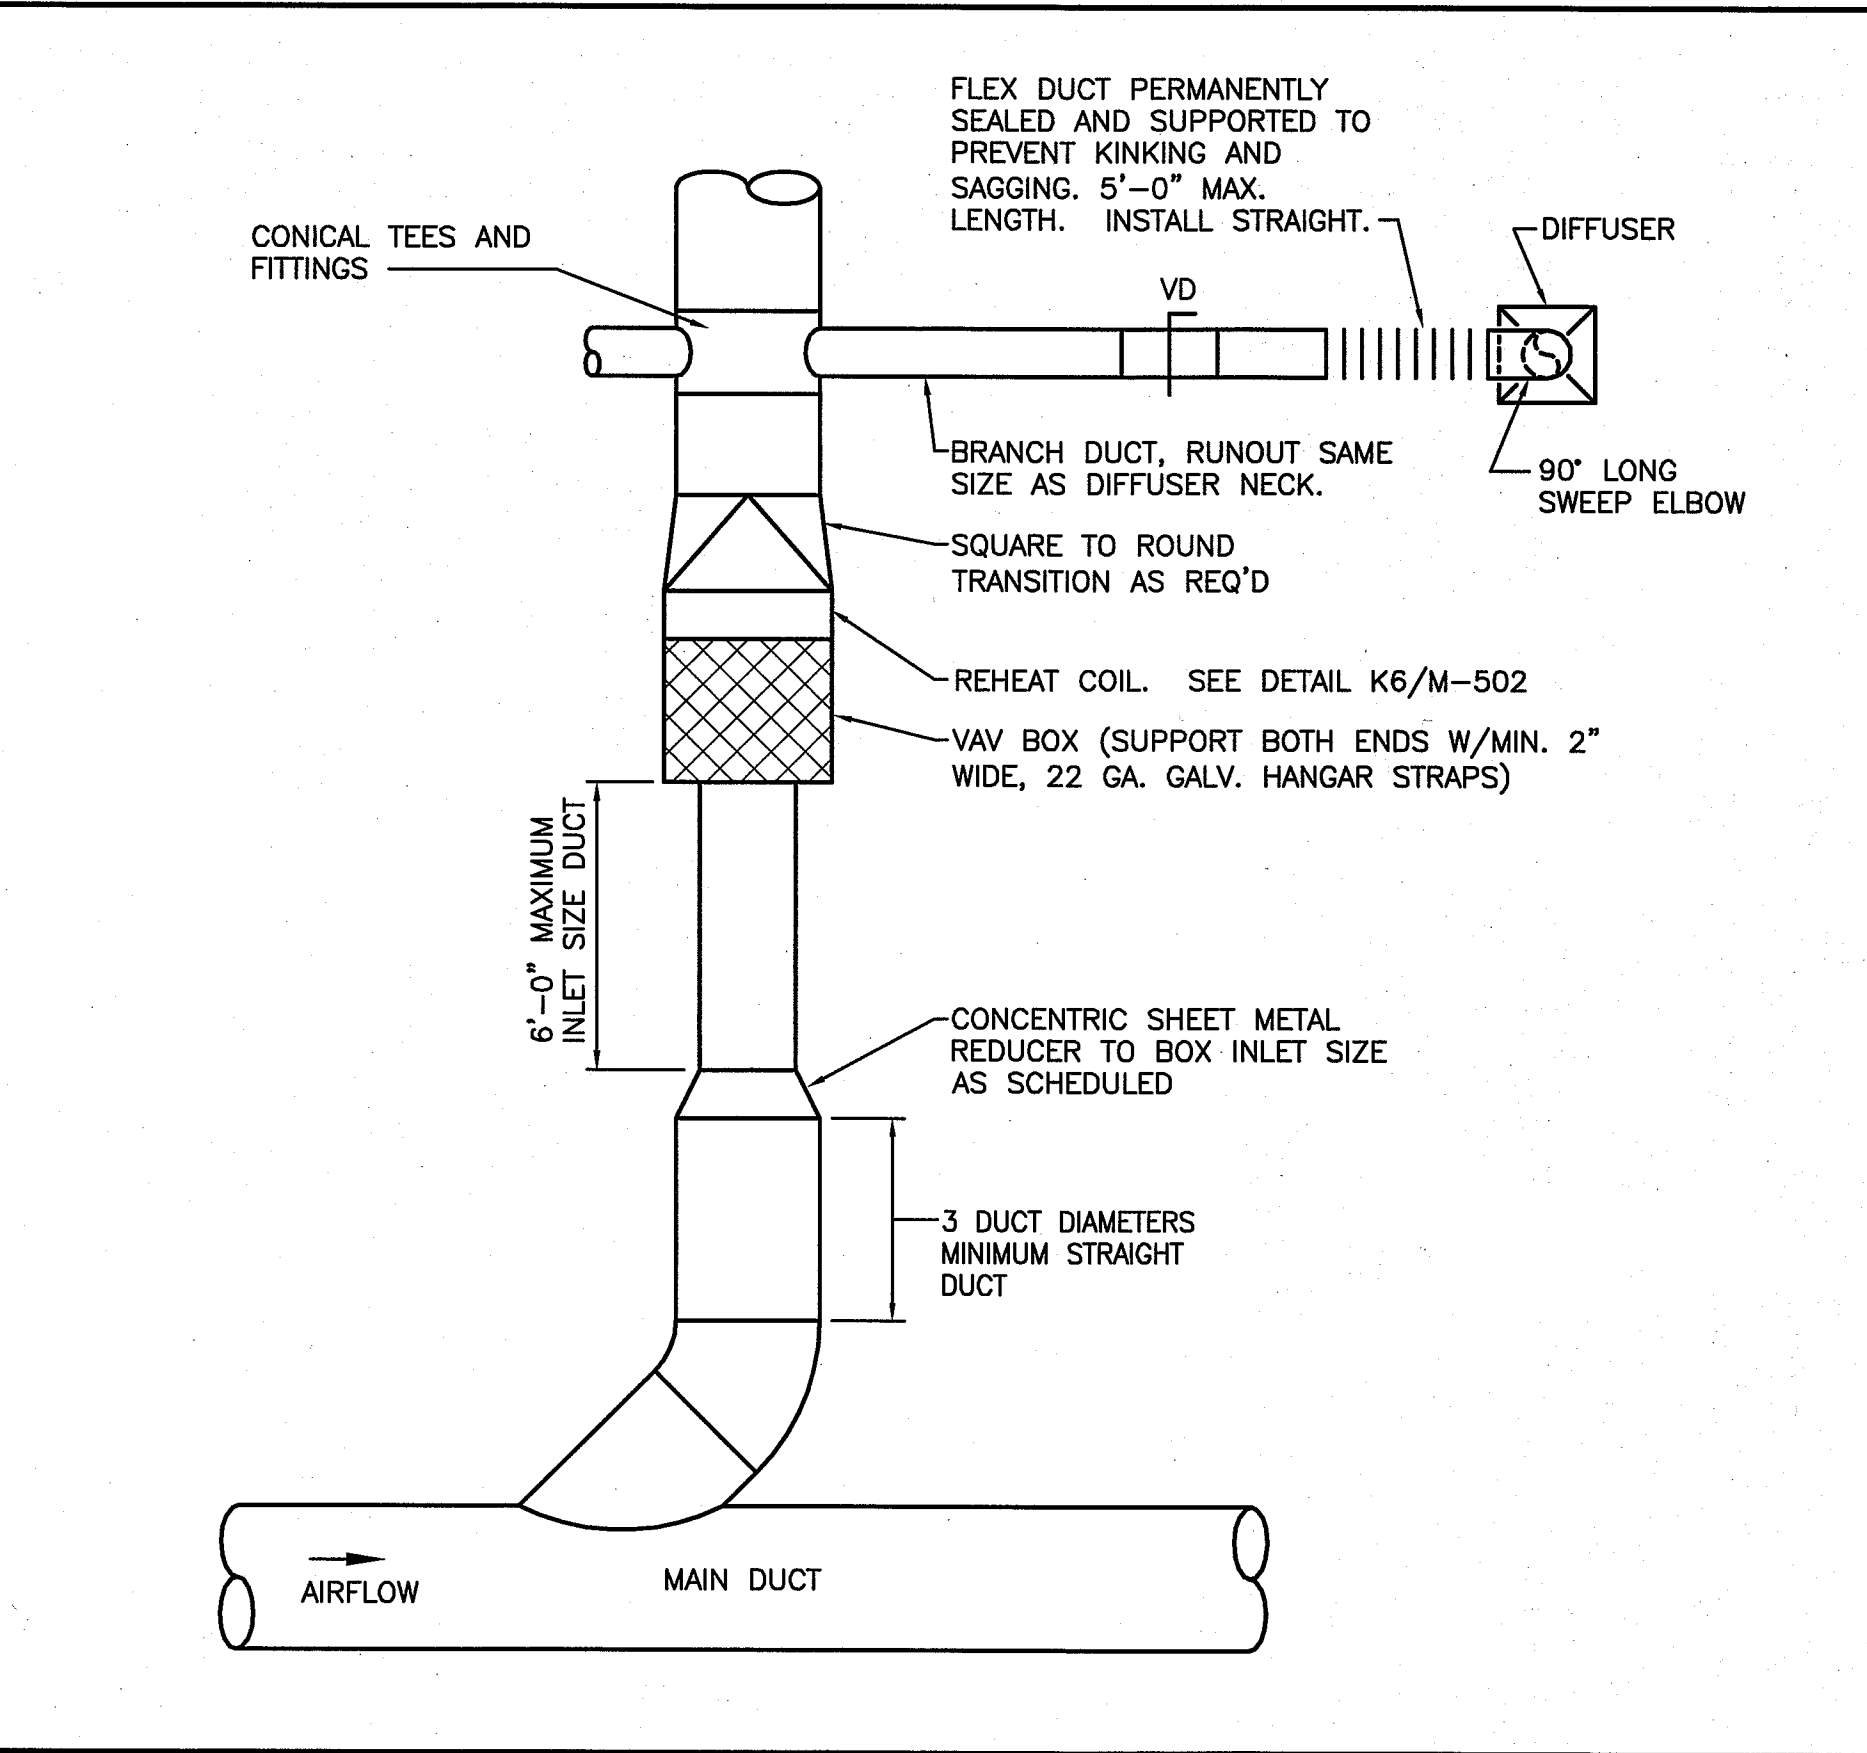

D12 VAV BOX SCHEMATIC
 NOT TO SCALE

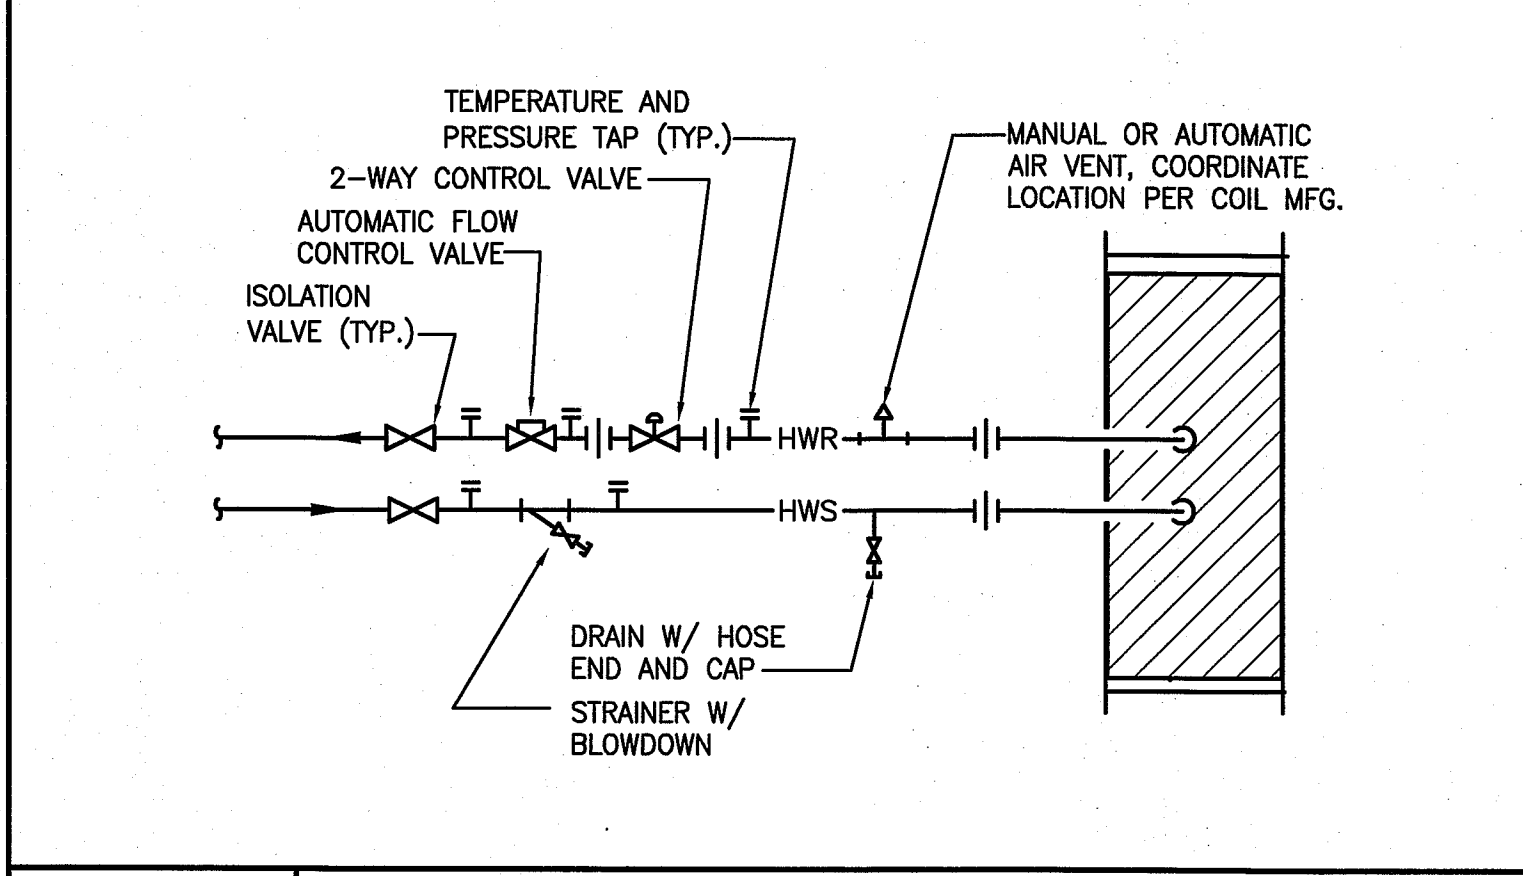

A8 VAV HOT WATER COIL PIPING DETAIL
 NOT TO SCALE

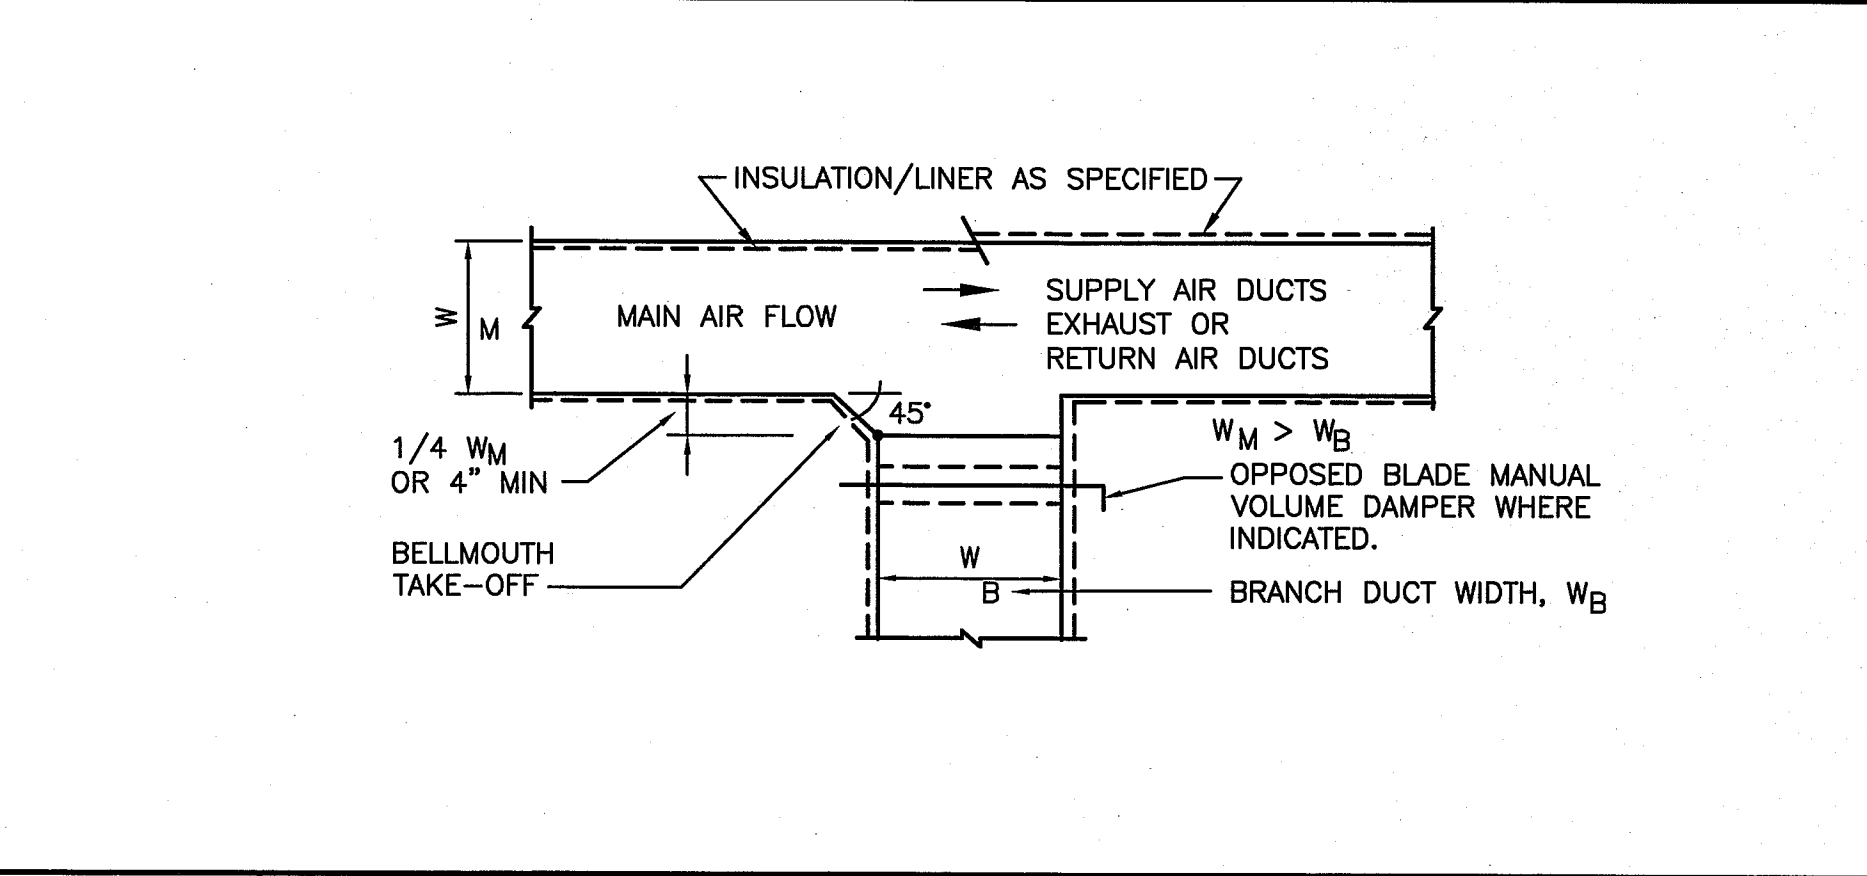

A12 RECTANGULAR DUCT MAIN AND BRANCH TAKE OFFS
 NOT TO SCALE