




G1 MECHANICAL UNIT AHU-23 ELEVATION
3/8" = 1'-0"

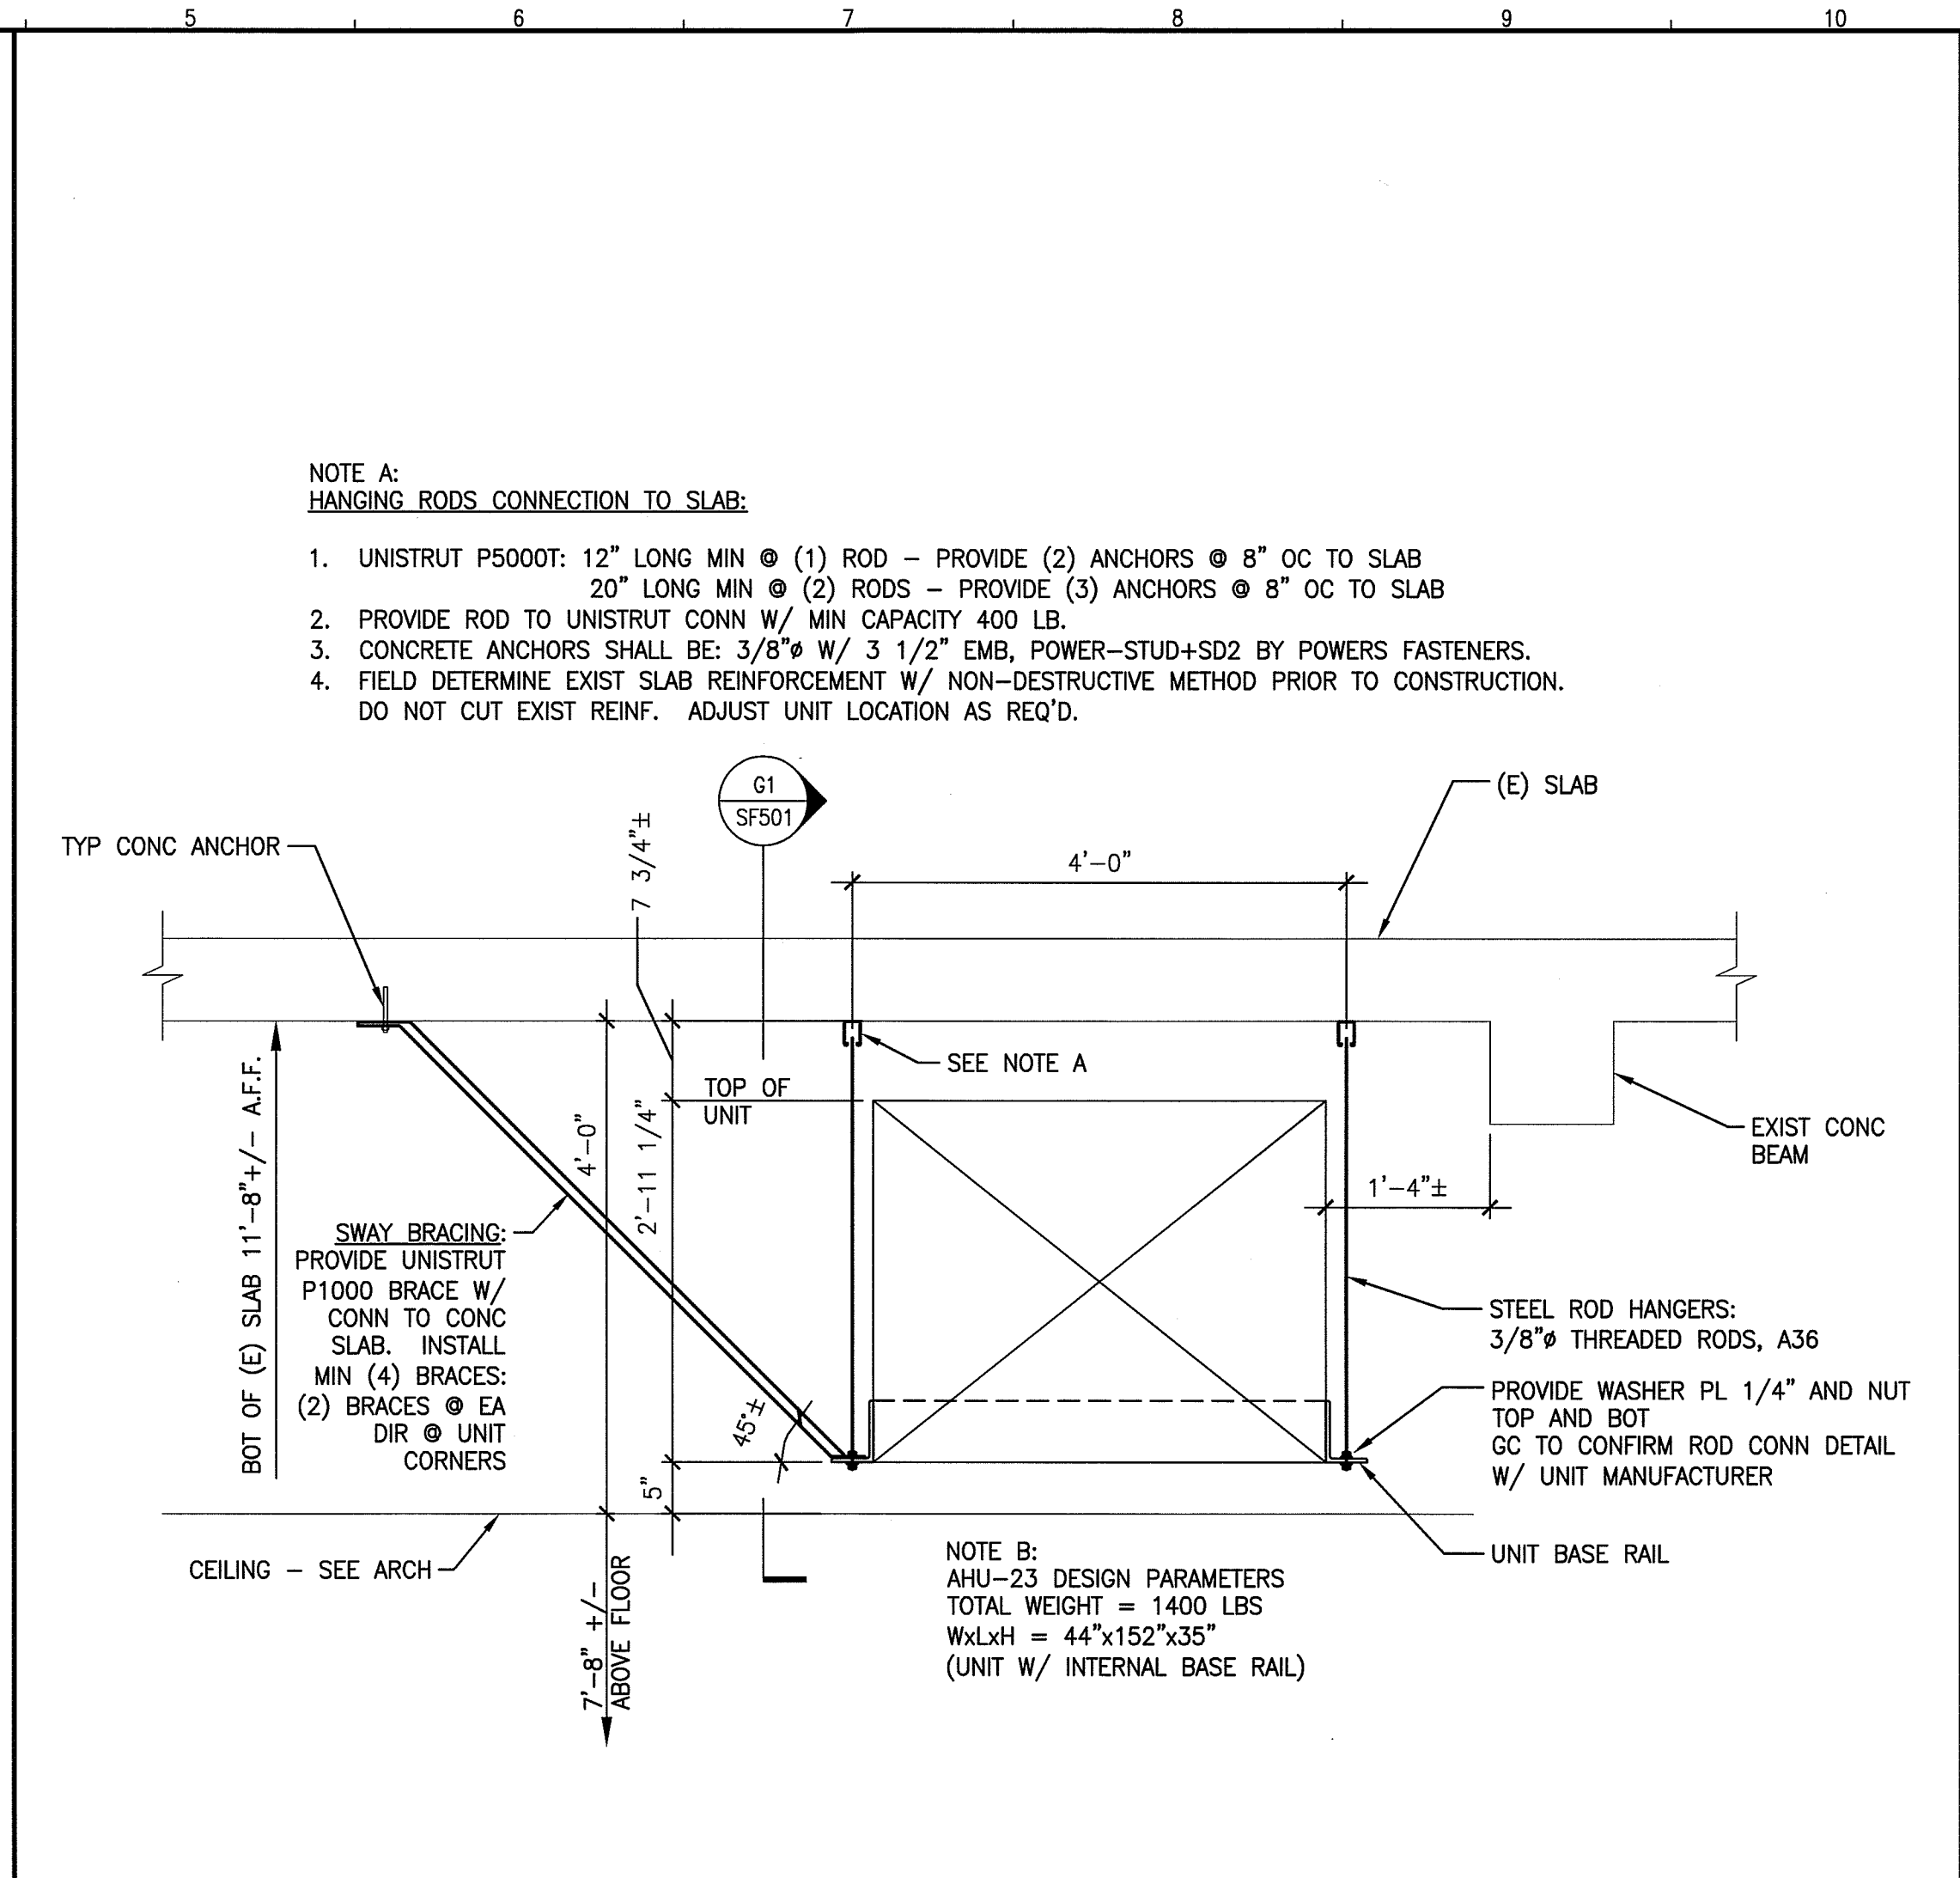


G5 SECTION @ MECHANICAL UNIT AHU-23
3/4" = 1'-0"

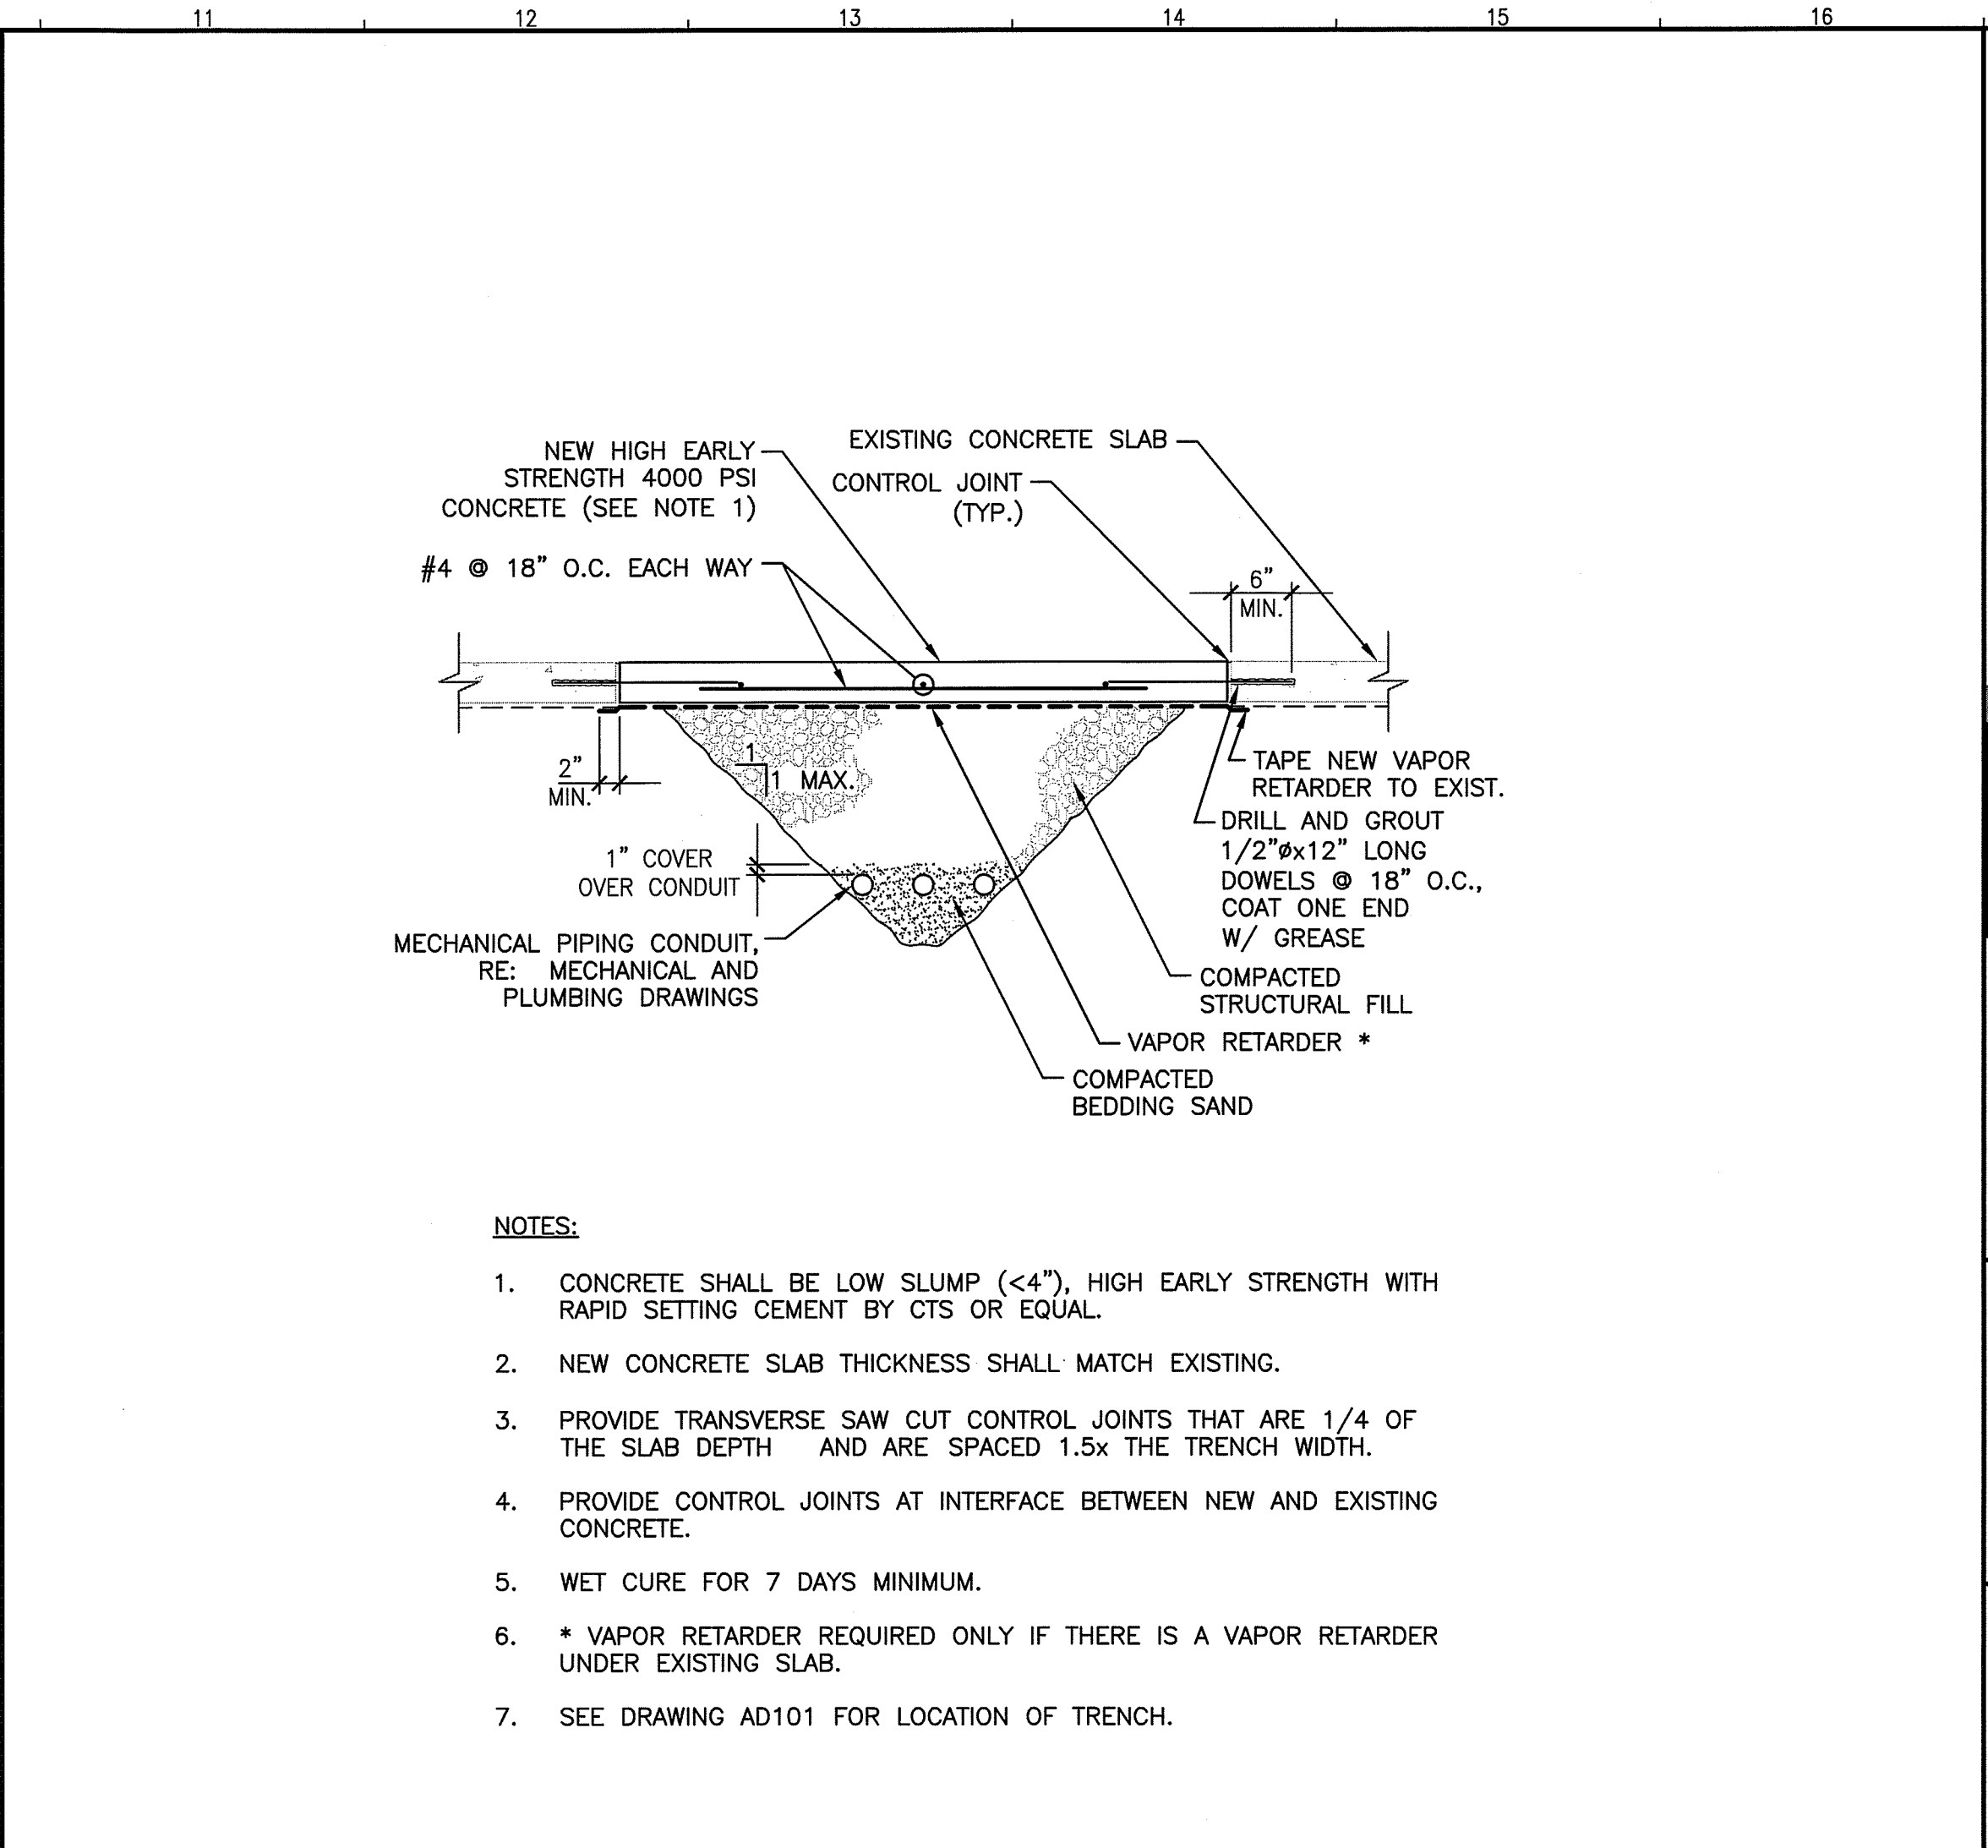

G11 TYP TRENCHING DETAIL
3/4" = 1'-0"

 

A8 SECTION @ DOOR OPENING
3/4" = 1'-0"

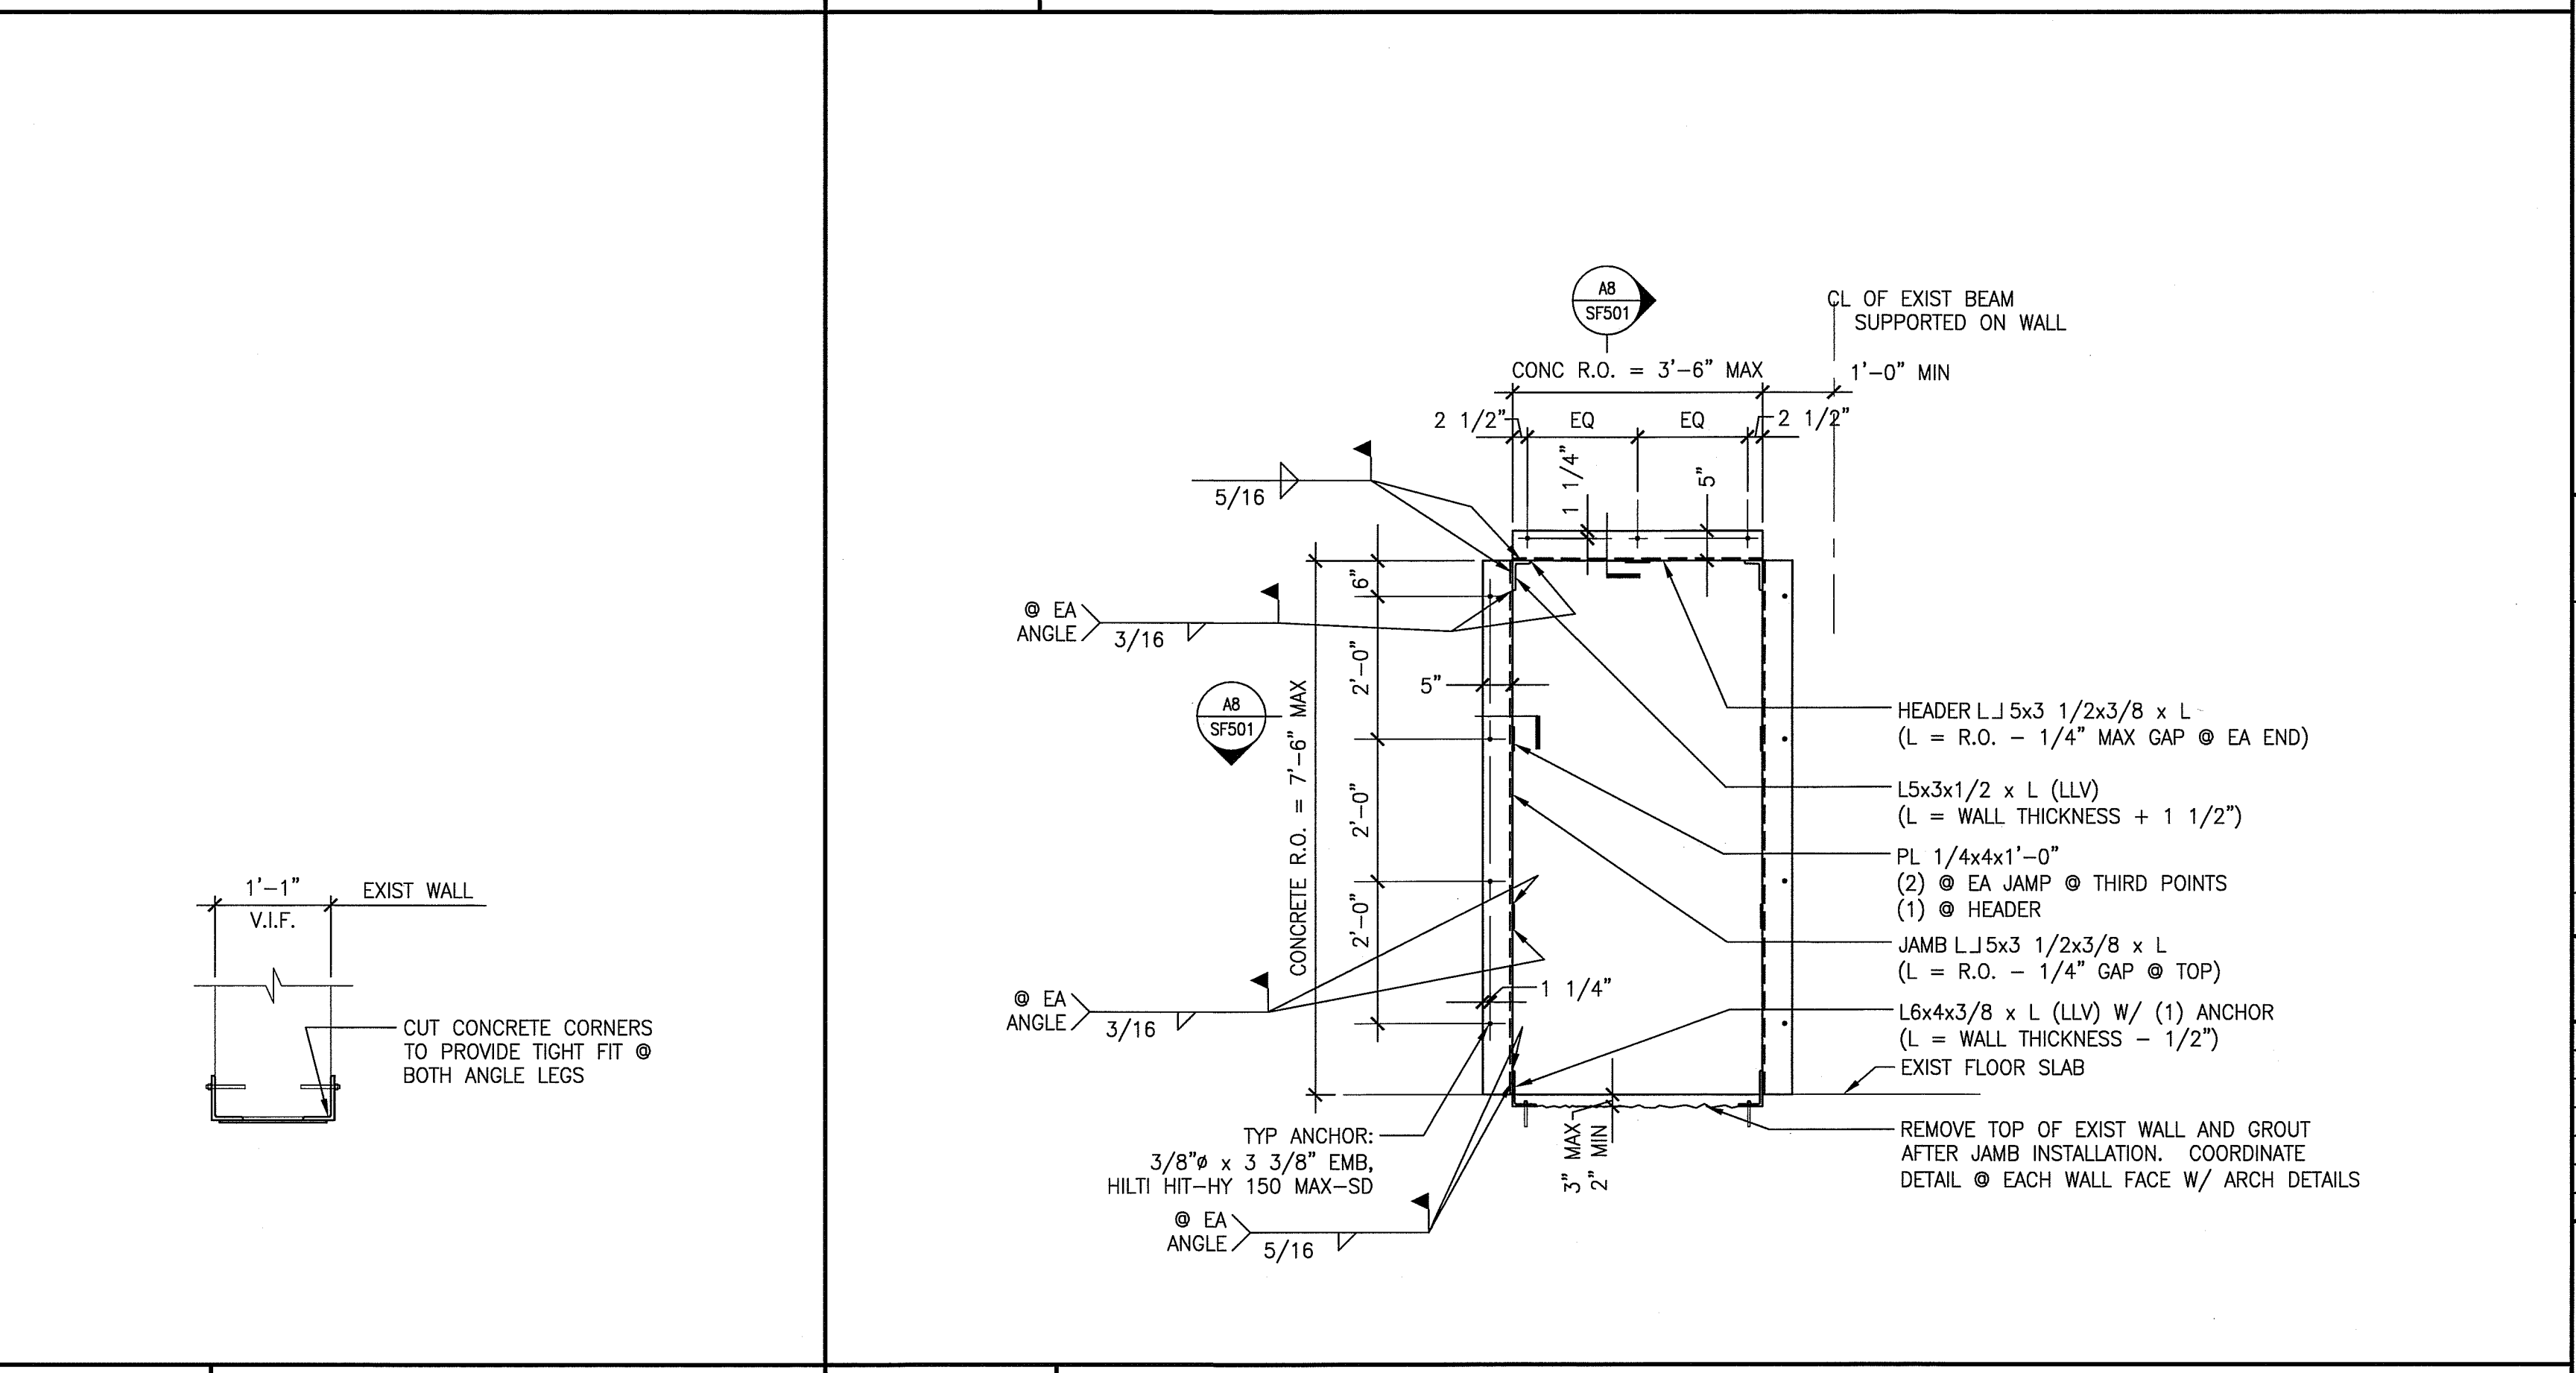

A11 DOOR OPENING ELEVATION
1/2" = 1'-0"

144 Fore Street/P.O. Box 618
Portland, Maine 04104
Tel. (207) 772-3846
Fax. (207) 772-1070
www.smrinc.com

ARCHITECTURE
ENGINEERING
PLANNING
INTERIOR DESIGN
COMMISSIONING

SMRI

PROJECT NORTH

STATE OF MAINE
ANDREW D. BRADLEY
No. 9840
LICENSED PROFESSIONAL ENGINEER

MAINE MEDICAL CENTER
NUCLEAR MEDICINE RENOVATIONS
PORTLAND, MAINE

ISSUED FOR CONSTRUCTION
3-13-14

REV	DESCRIPTION	DATE
0 <td>ISSUED FOR CONSTRUCTION</td> <td>3-13-14</td>	ISSUED FOR CONSTRUCTION	3-13-14

GRAPHIC SCALE: 0" = 1"

SCALE: AS NOTED
PROJECT MANAGER: DJV
JC/DRAWN BY: SJF
A/E OF RECORD: JSW
CAD FILE: SF501-13128
PROJECT NO: 13128
DATE: 3-13-14
SHEET TITLE: STRUCTURAL DETAILS

SHEET No. **SF501**
© COPYRIGHT 2013 SMRI INC.