

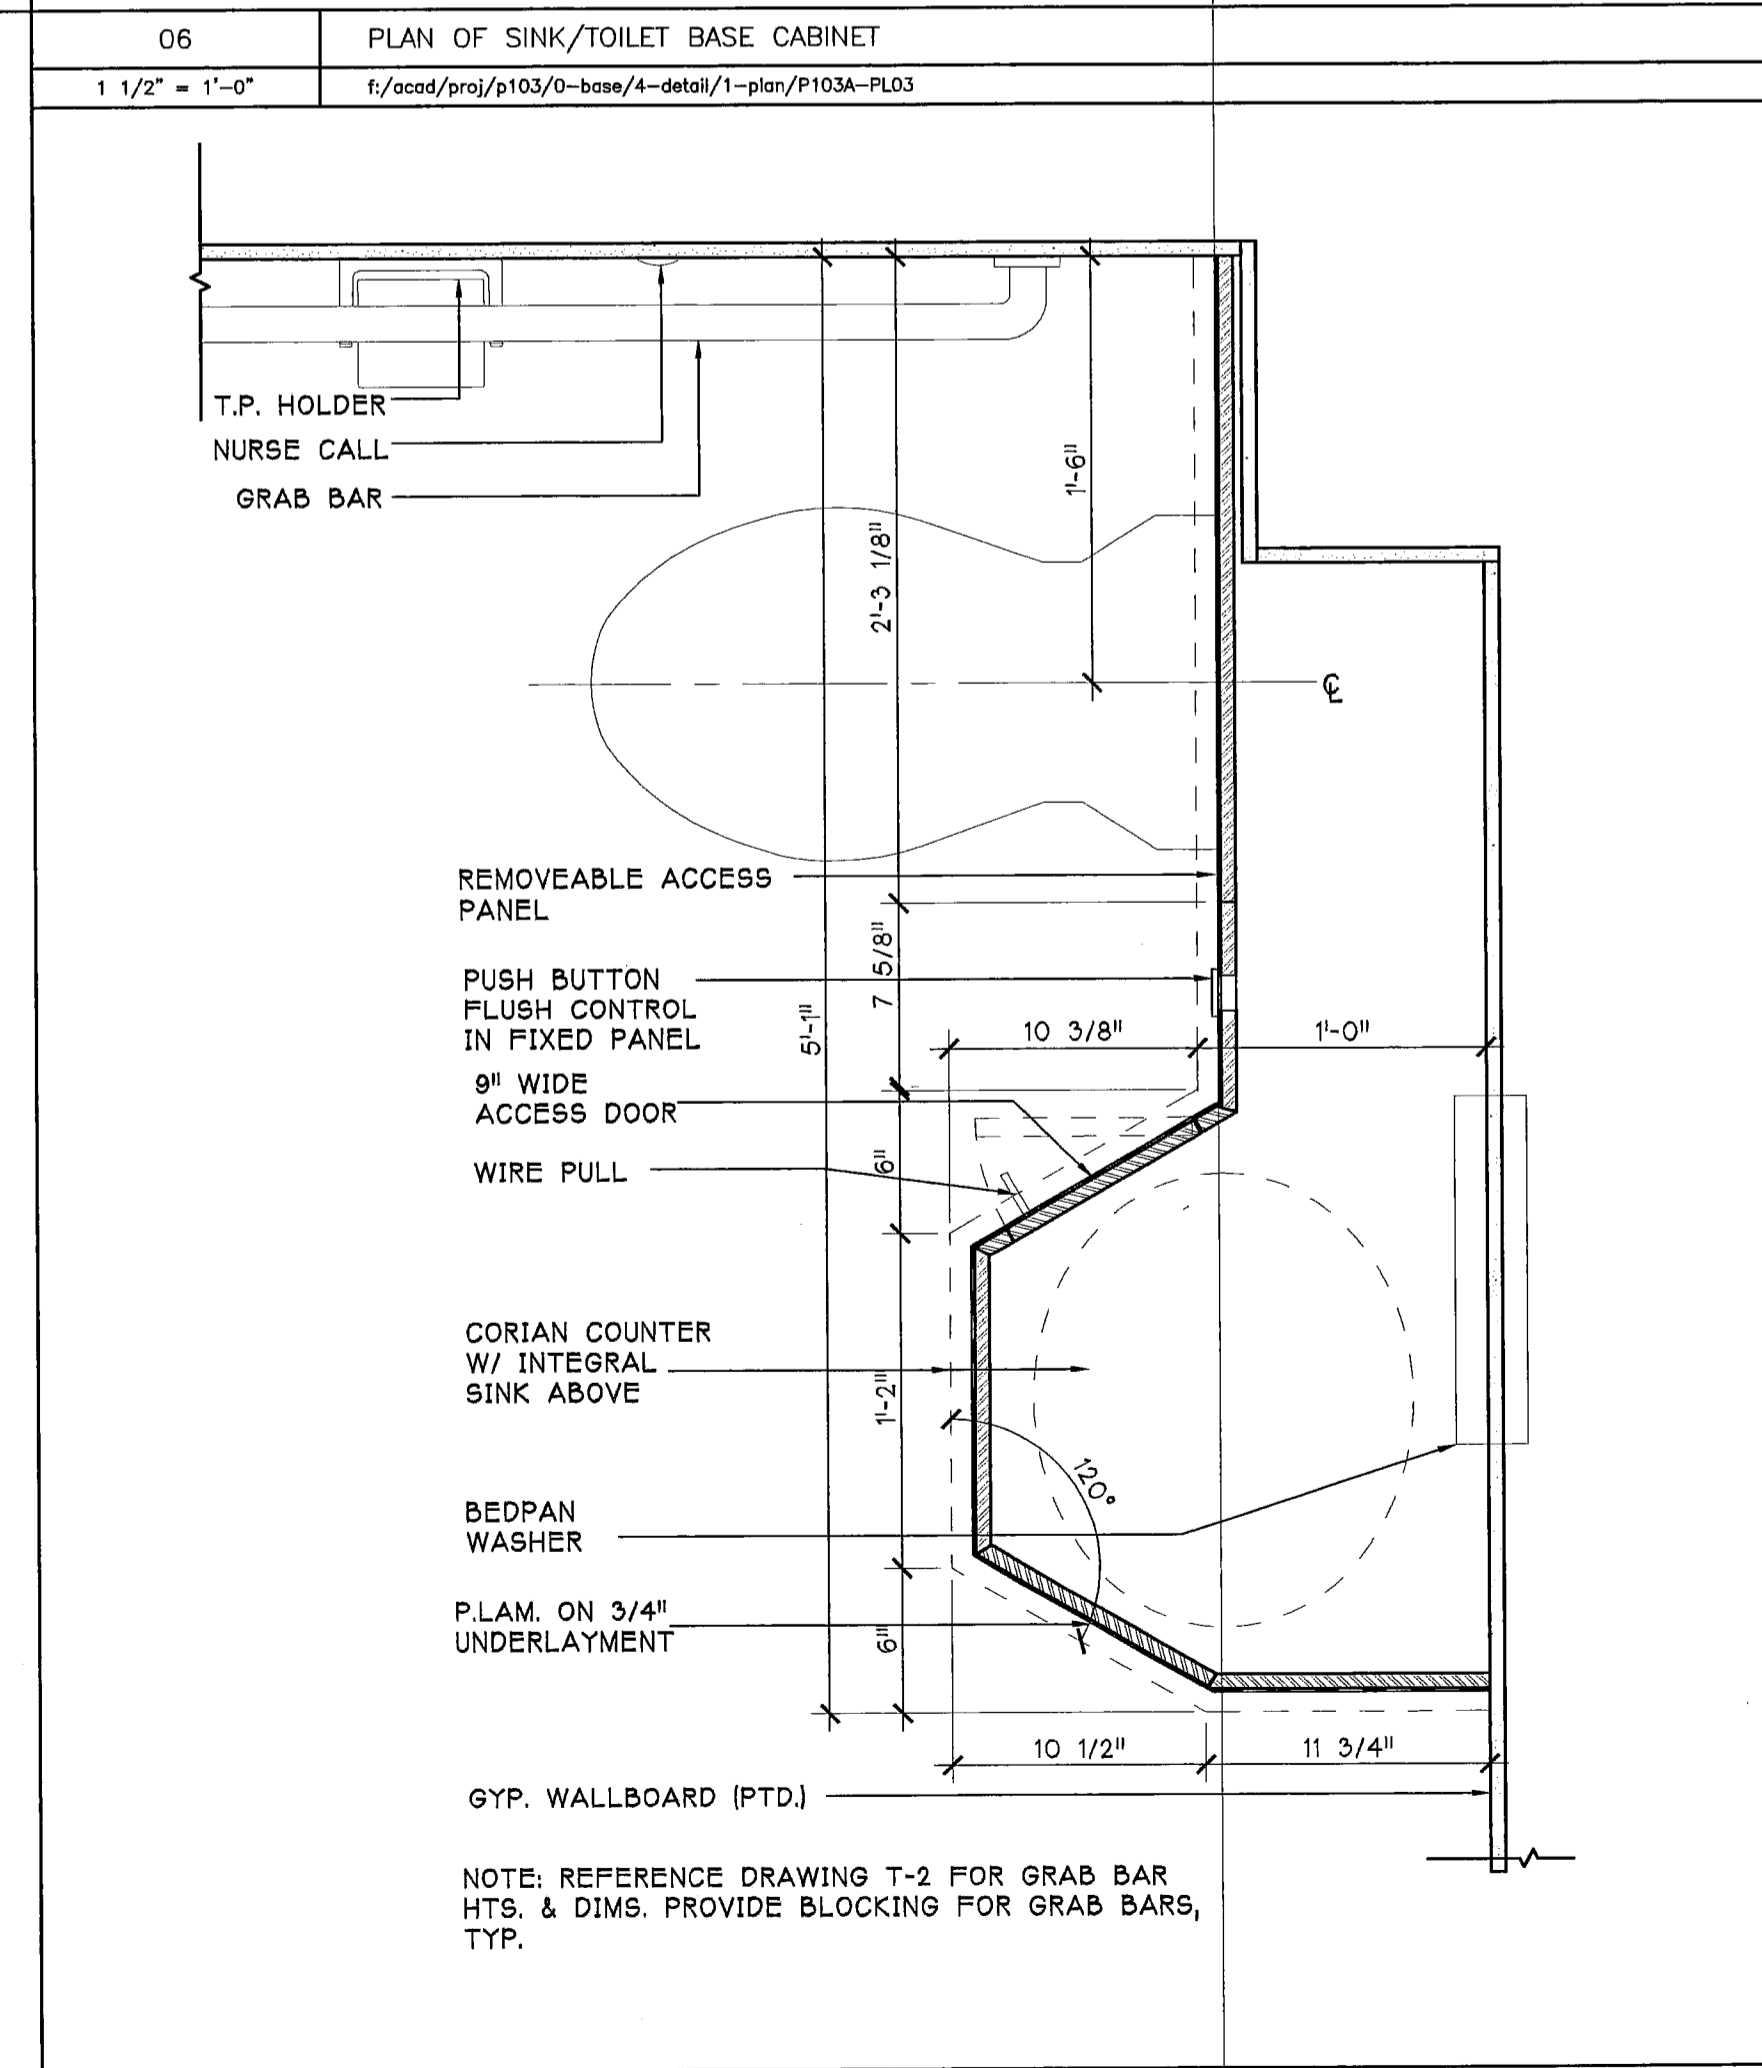
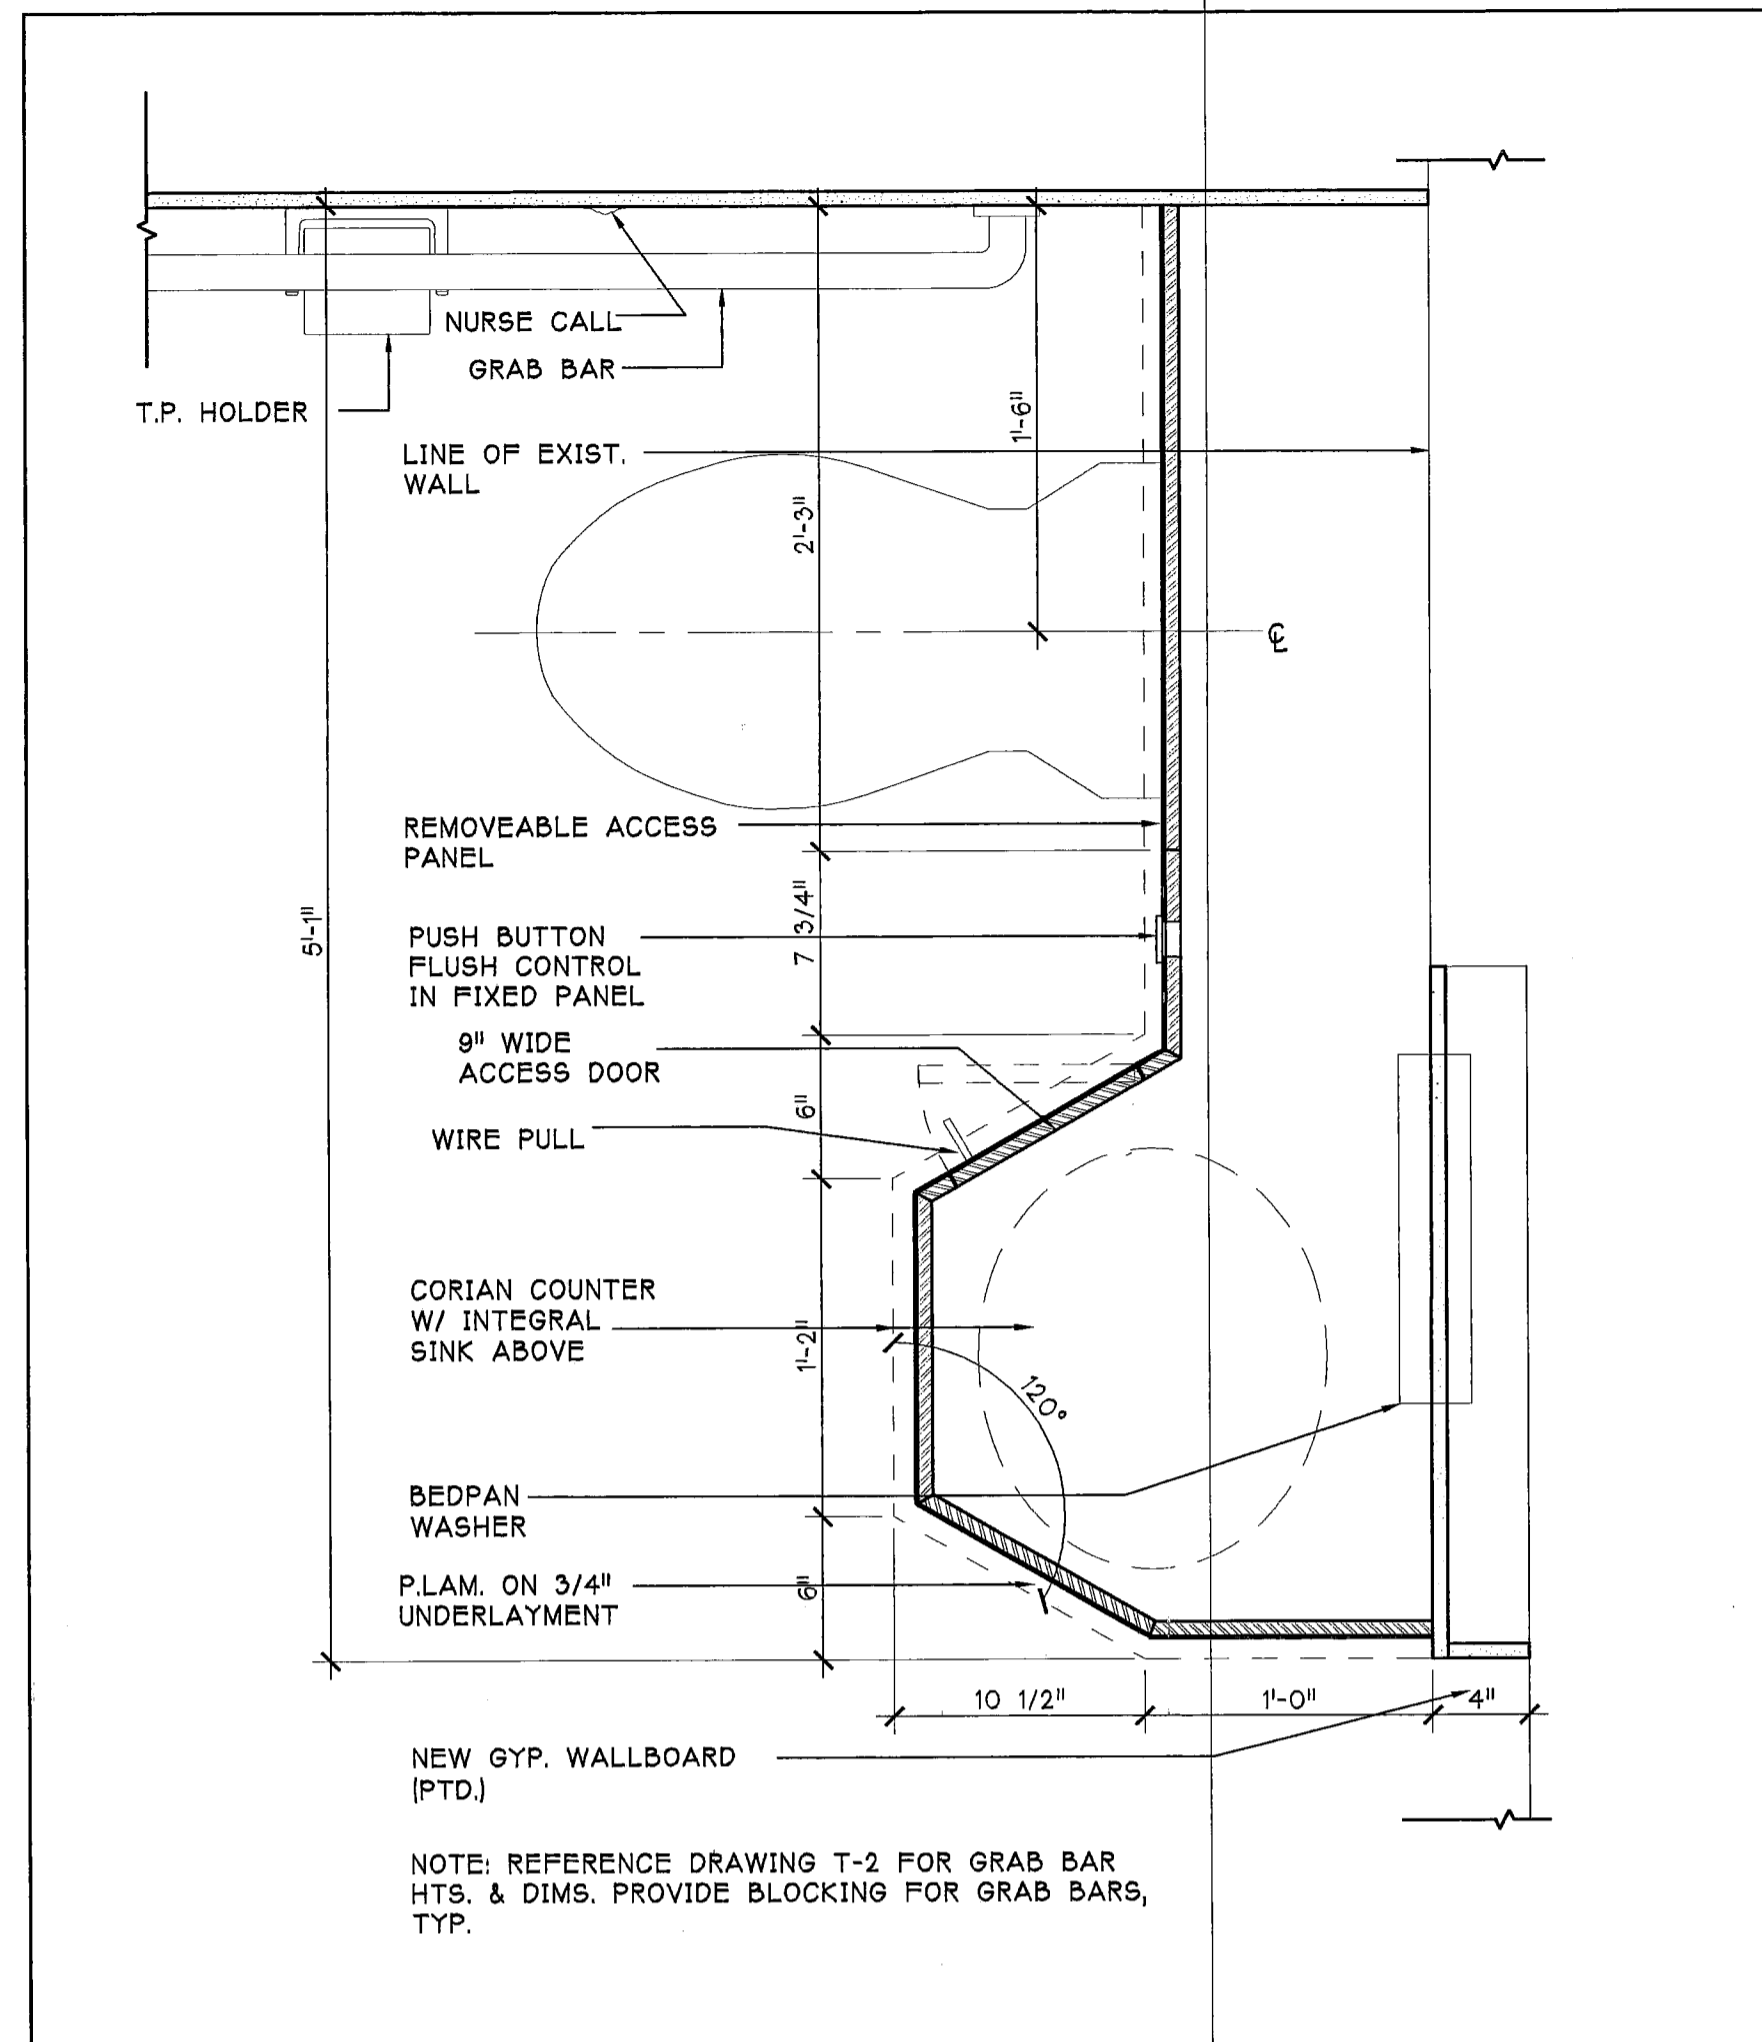
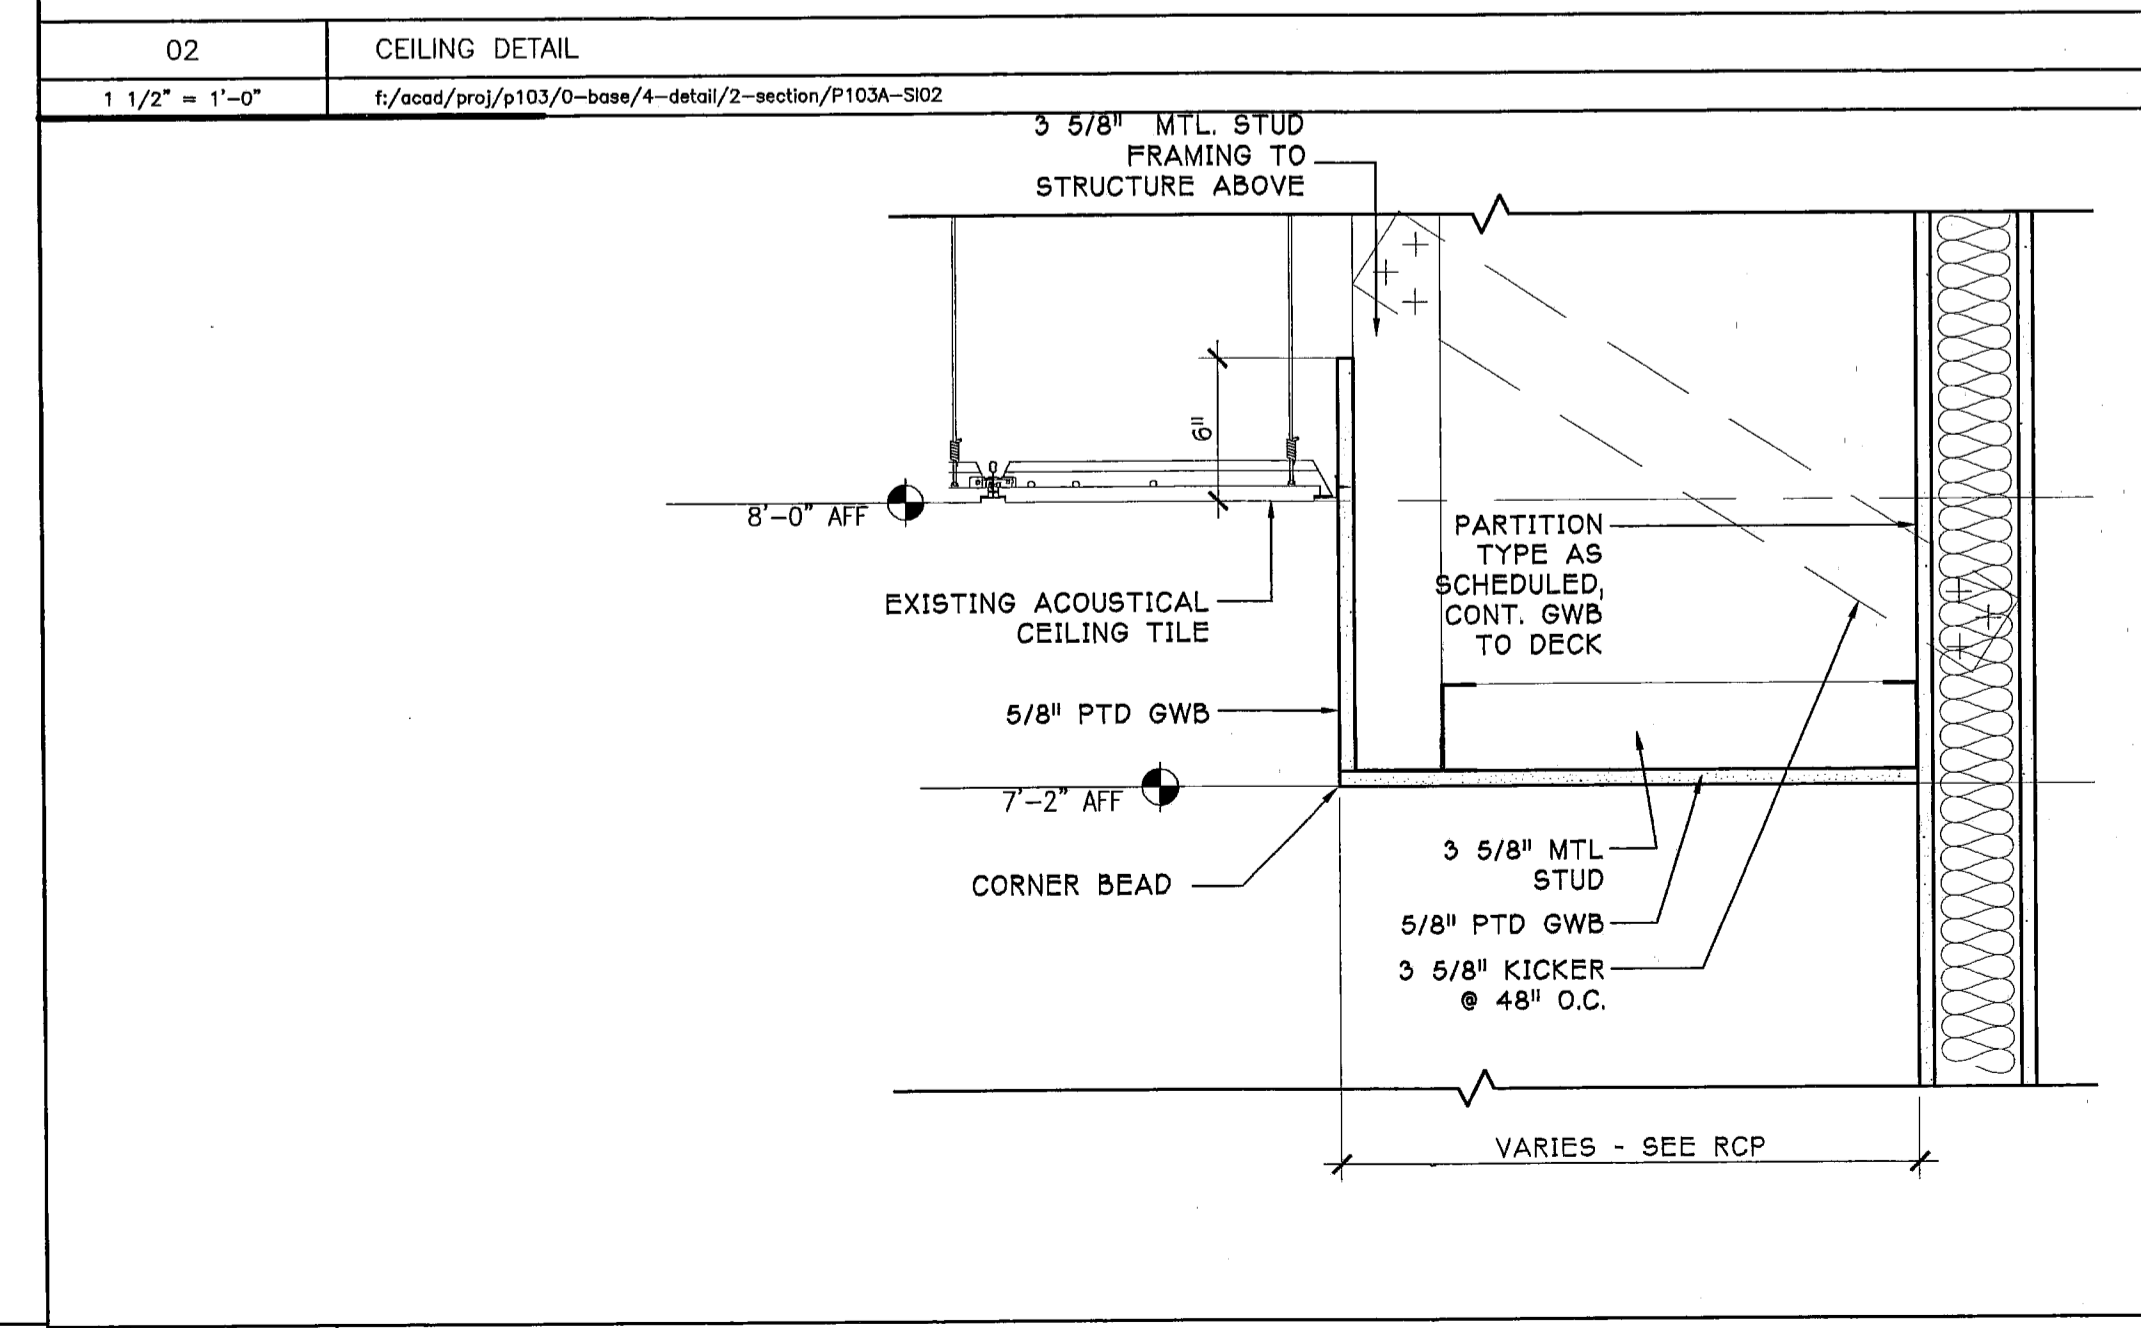


Scale: AS NOTED
Project Number: 03-103
Date: May 25, 2004
Revisions:


**CONSTRUCTION
DOCUMENTS**

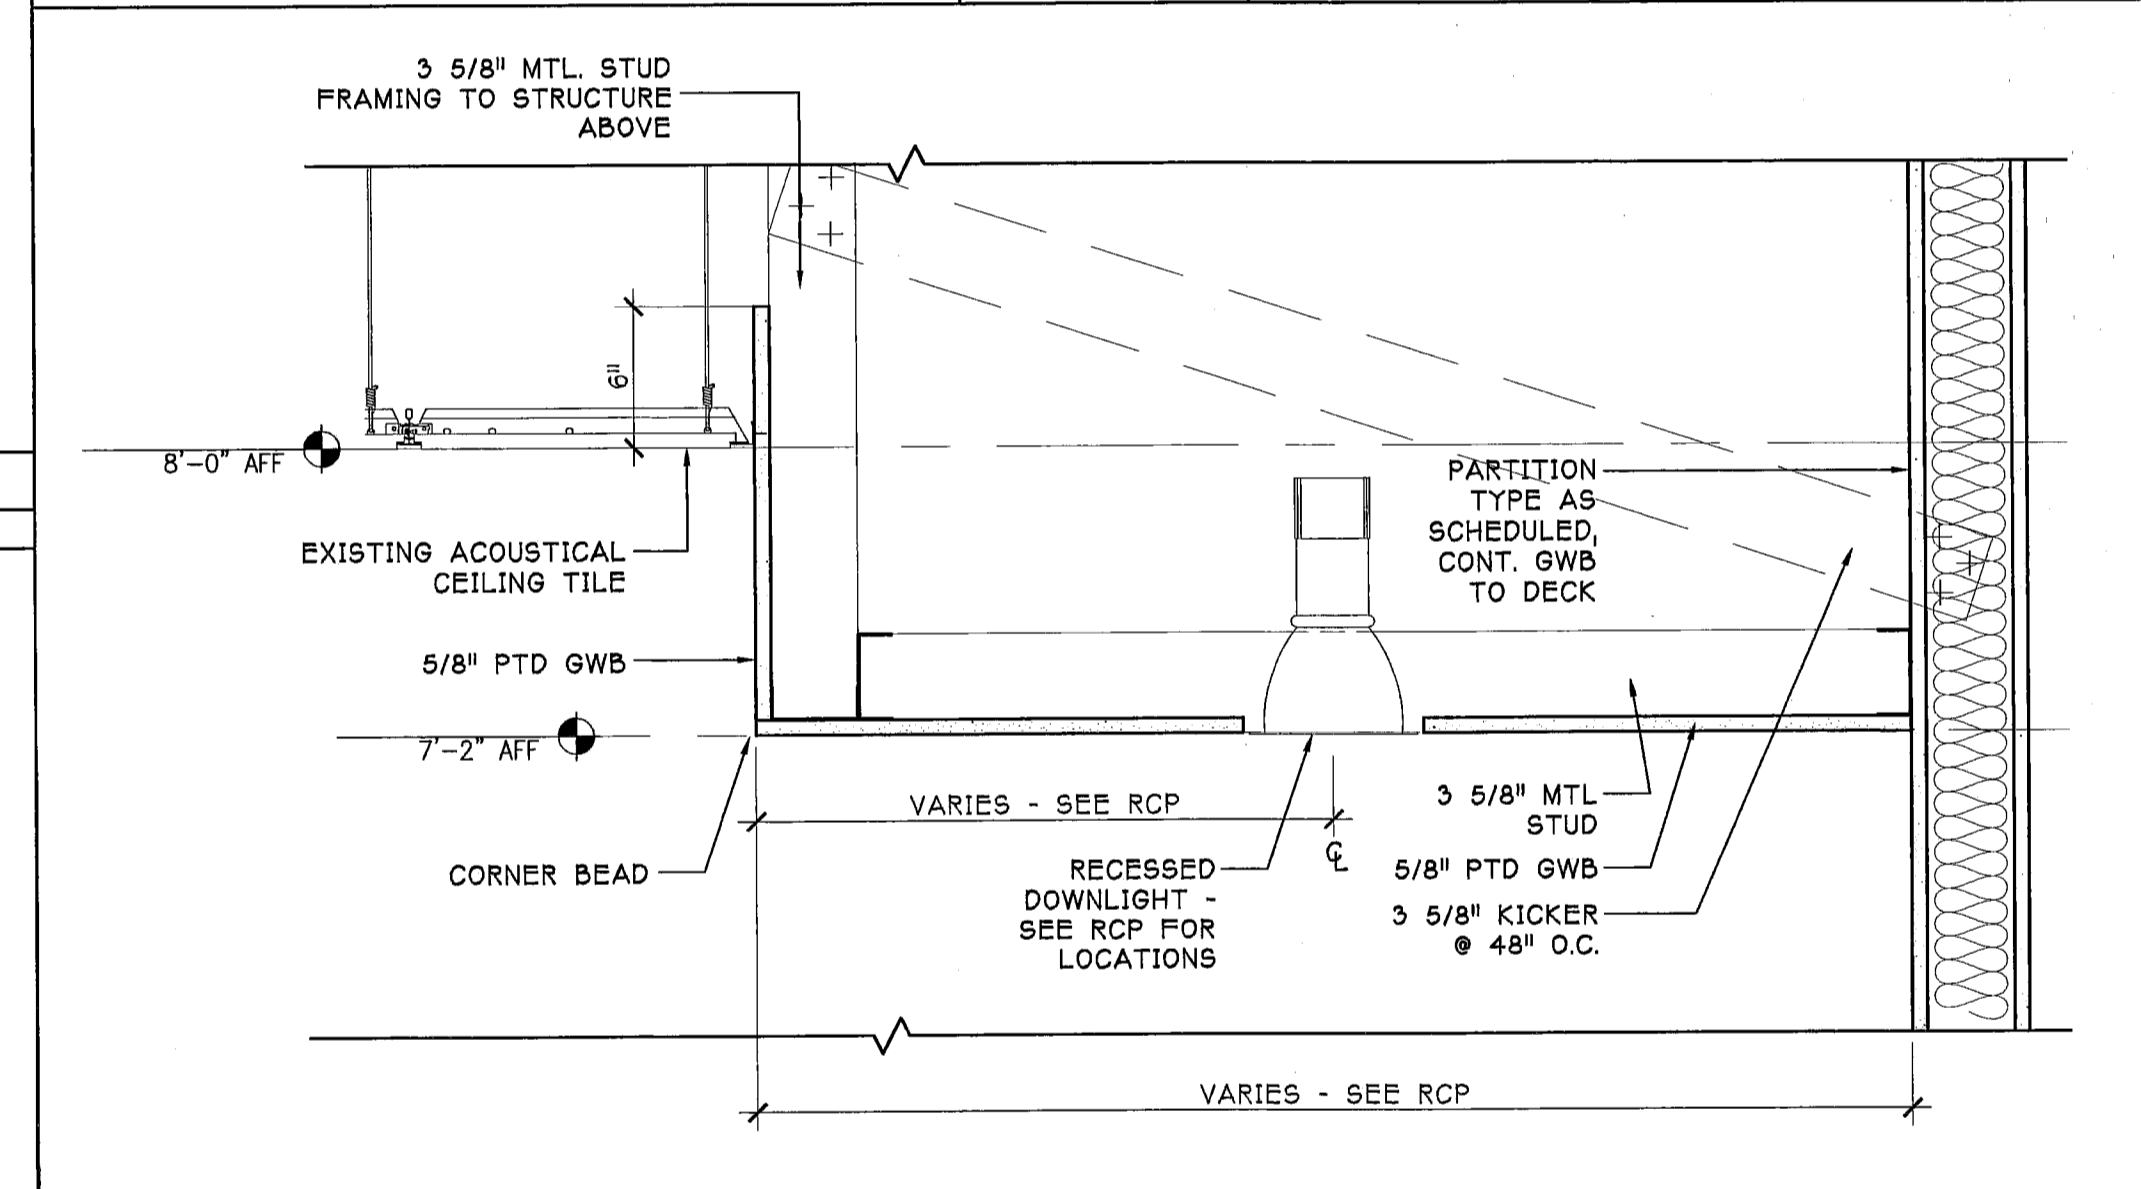

04 PLAN DETAIL OF TOILET/SINK
1 1/2" = 1'-0" f:/acad/proj/p103/0-base/4-detail/1-plan/P103A-PL01

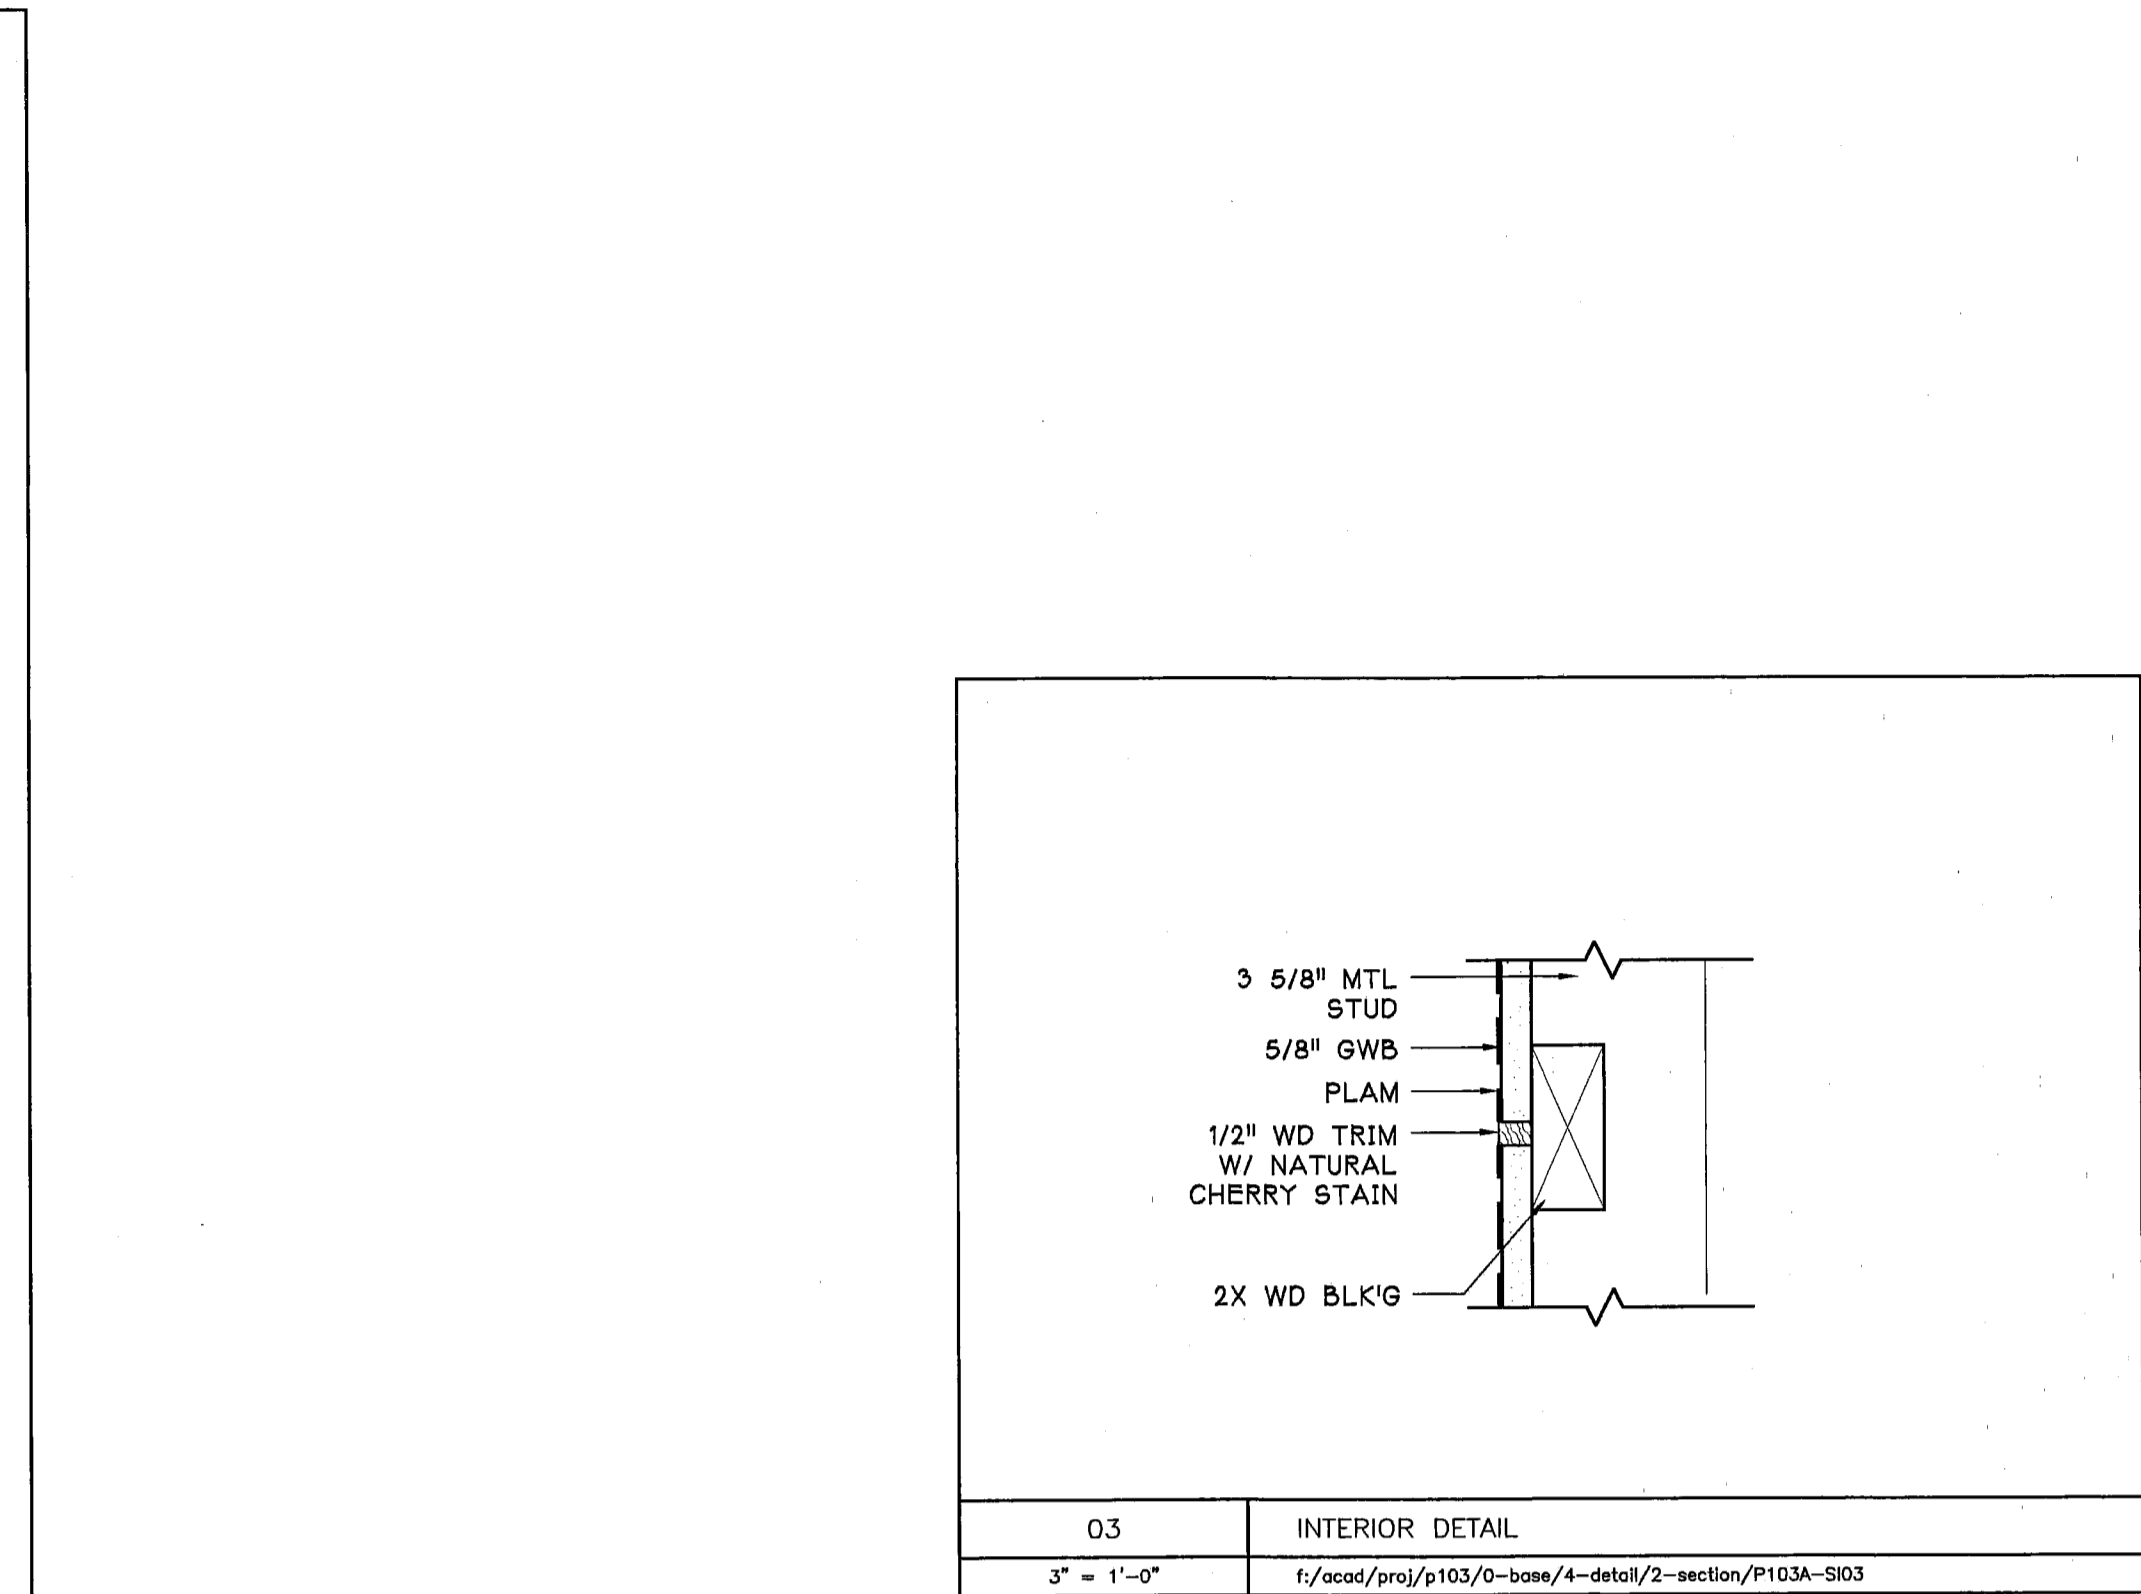

01 CEILING DETAIL
1 1/2" = 1'-0" f:/acad/proj/p103/0-base/4-detail/2-section/P103A-S01

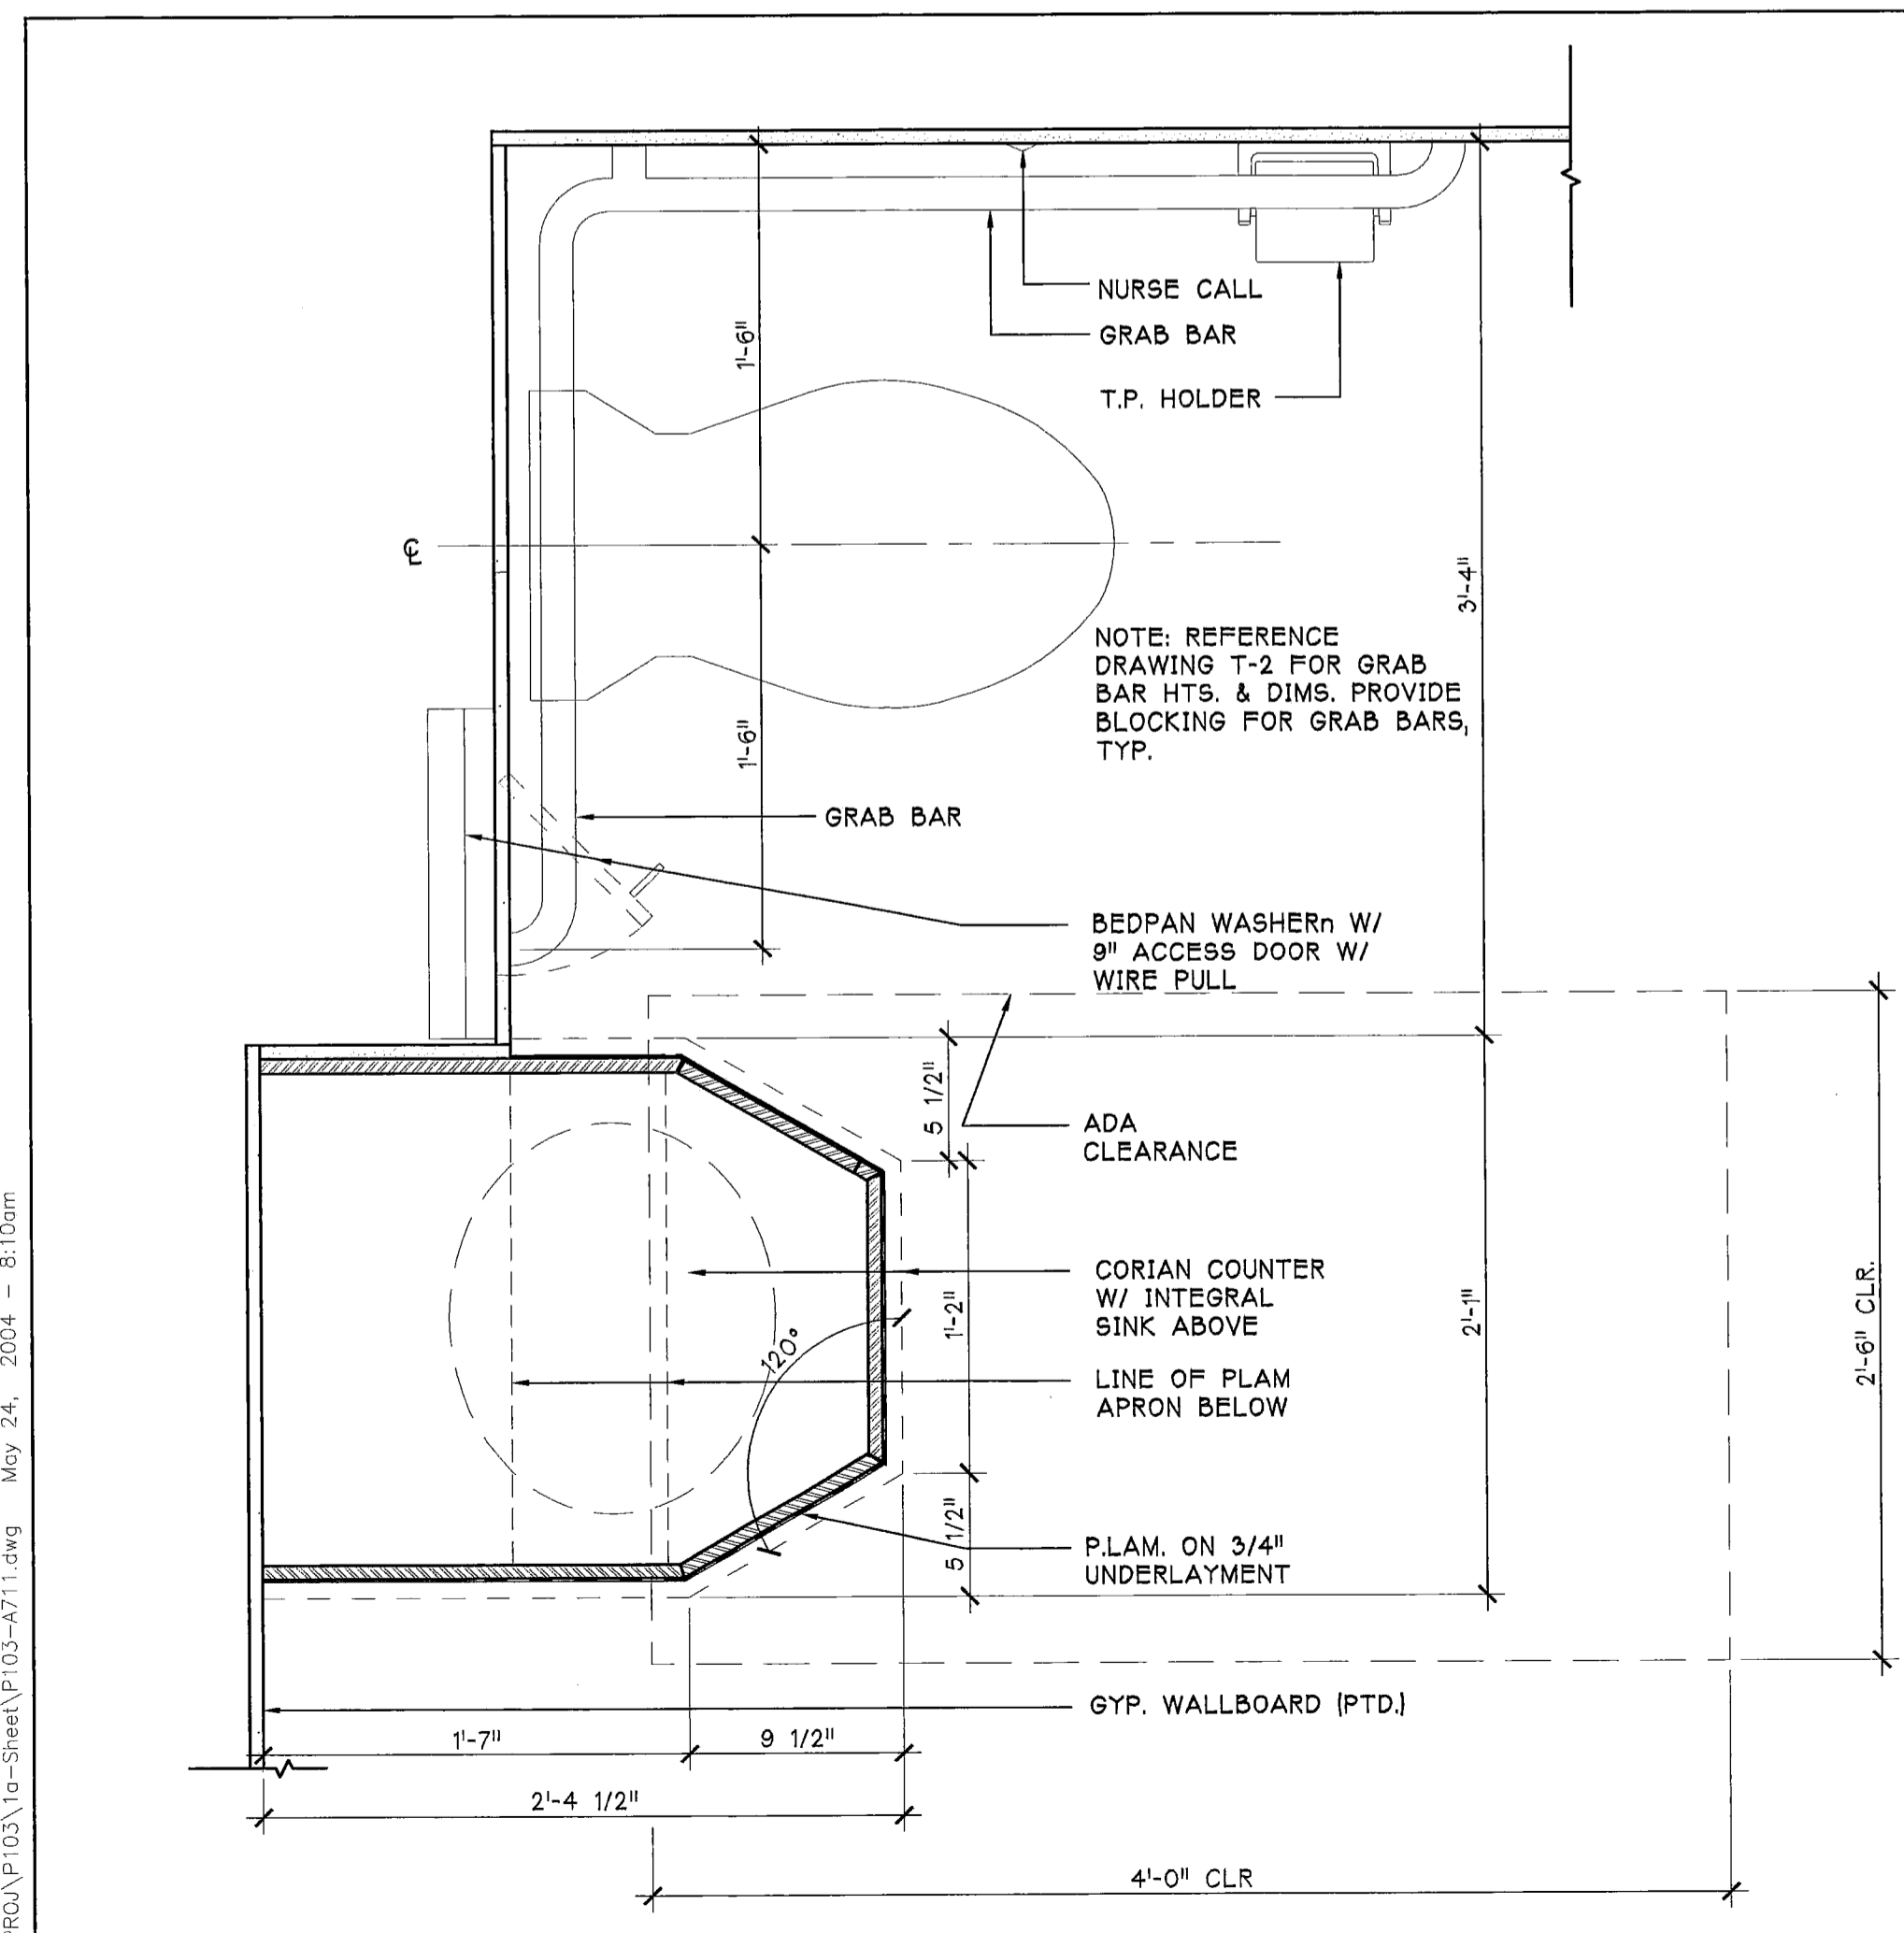

05 PLAN OF ADA SINK CABINET
1 1/2" = 1'-0" f:/acad/proj/p103/0-base/4-detail/1-plan/P103A-PL02