


**FINISH NOTES:**




1. REFER TO FINISH PLAN (THIS SHEET) FOR LAYOUT OF FLOOR FINISH MATERIALS. REFER TO ROOM FINISH SCHEDULE (AE601) FOR ACTUAL MATERIALS USED.
2. ALL NEW FLOORING MATERIALS TO RUN BENEATH CASEWORK, UNLESS NOTED OTHERWISE.
3. PROVIDE ADA COMPLIANT, RESILIENT, RUBBER FLOOR TRANSITIONS AT ALL REQUIRED LOCATIONS.

**FLOOR FINISH LEGEND:**

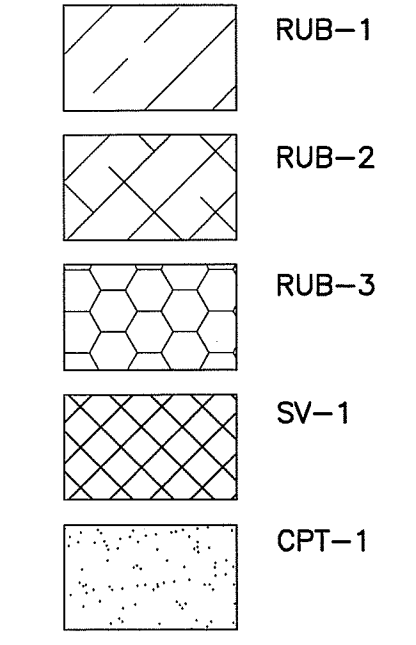

144 Fore Street/P.O. Box 618  
Portland, Maine 04104  
tel. (207) 772-3866  
fax. (207) 772-1070  
www.smmrinc.com

ARCHITECTURE  
ENGINEERING  
PLANNING  
INTERIOR DESIGN  
COMMISSIONING

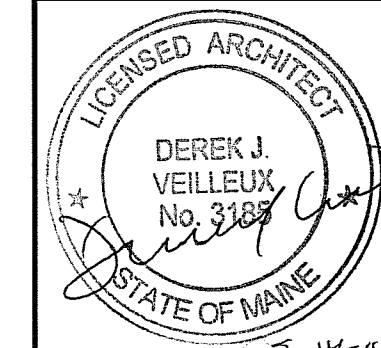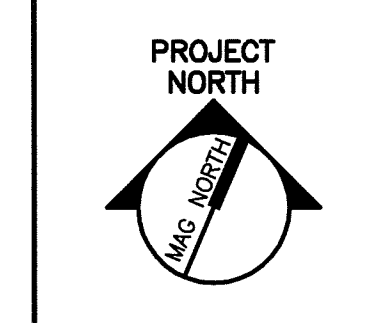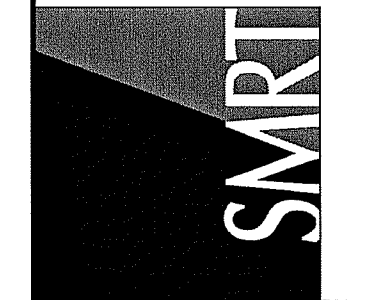

**MAINE MEDICAL CENTER  
NUCLEAR MEDICINE RENOVATIONS**  
PORTLAND, MAINE

**ISSUED FOR CONSTRUCTION  
3-13-14**

CURRENT ISSUE STATUS:

REV	DESCRIPTION	DATE
0	ISSUED FOR CONSTRUCTION	3-13-14

GRAPHIC SCALE:  
0" 1"

SCALE: 1/4"=1'-0"  
PROJECT MANAGER: DJV  
JC/DRAWN BY: JNR  
A/E OF RECORD: DJV  
CAD FILE: AF101-13128  
PROJECT NO: 13128  
DATE: 3-31-14

SHEET TITLE:  
**ARCHITECTURAL  
FINISHES PLAN**

SHEET No.  
**AF101**  
© COPYRIGHT 2013 SMART INC.