


SGH
Simpson Gumpertz & Heger Inc.
Consulting Engineers

Boston, MA 41 Bayon Street, Telephone: (781) 307 9000
Building 1, Suite 500 Facsimile: (781) 307 9009
Waltham, MA 02453

San Francisco, CA The Landmark at One Market, Telephone: (415) 398 3700
Suite 600 San Francisco, CA Facsimile: (415) 398 3550
94105

Washington, DC 1355 Plooard Drive, Telephone: (301) 417 0999
Suite 228 Rockville, MD Facsimile: (301) 417 9825
20850

MARK	ISSUE DATE	DESCRIPTION
PERMIT	09/16/04	PERMIT SET
BID	08/26/04	BID SET
Issue Log		

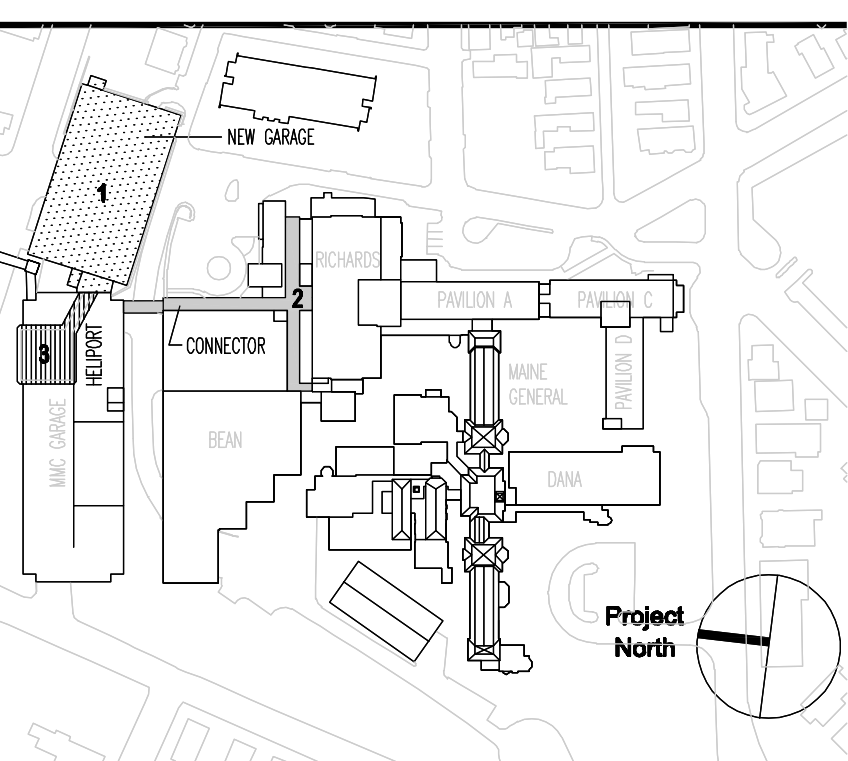

TRO
ARCHITECTURAL
PLANNING
ENGINEERING
INTERIOR DESIGN

The Ritchie Organization
80 Bridge Street
Newton, MA 02459-1154
617-869-9400

Maine Medical Center
Pkg F - Garage / Vault / Conn / Heliport
Portland, ME MMC Project No. 21845

Drawing Title:
PEDESTRIAN BRIDGE SECTIONS & DETAILS



Commission No. 4678 Date Issued 08/26/04
Scale AS NOTED Sheet Number
Drawn By SWW
Approved By JHT/SJZ
Filename S336

PKG-F
S336

Copyright © 2004 The Ritchie Organization