
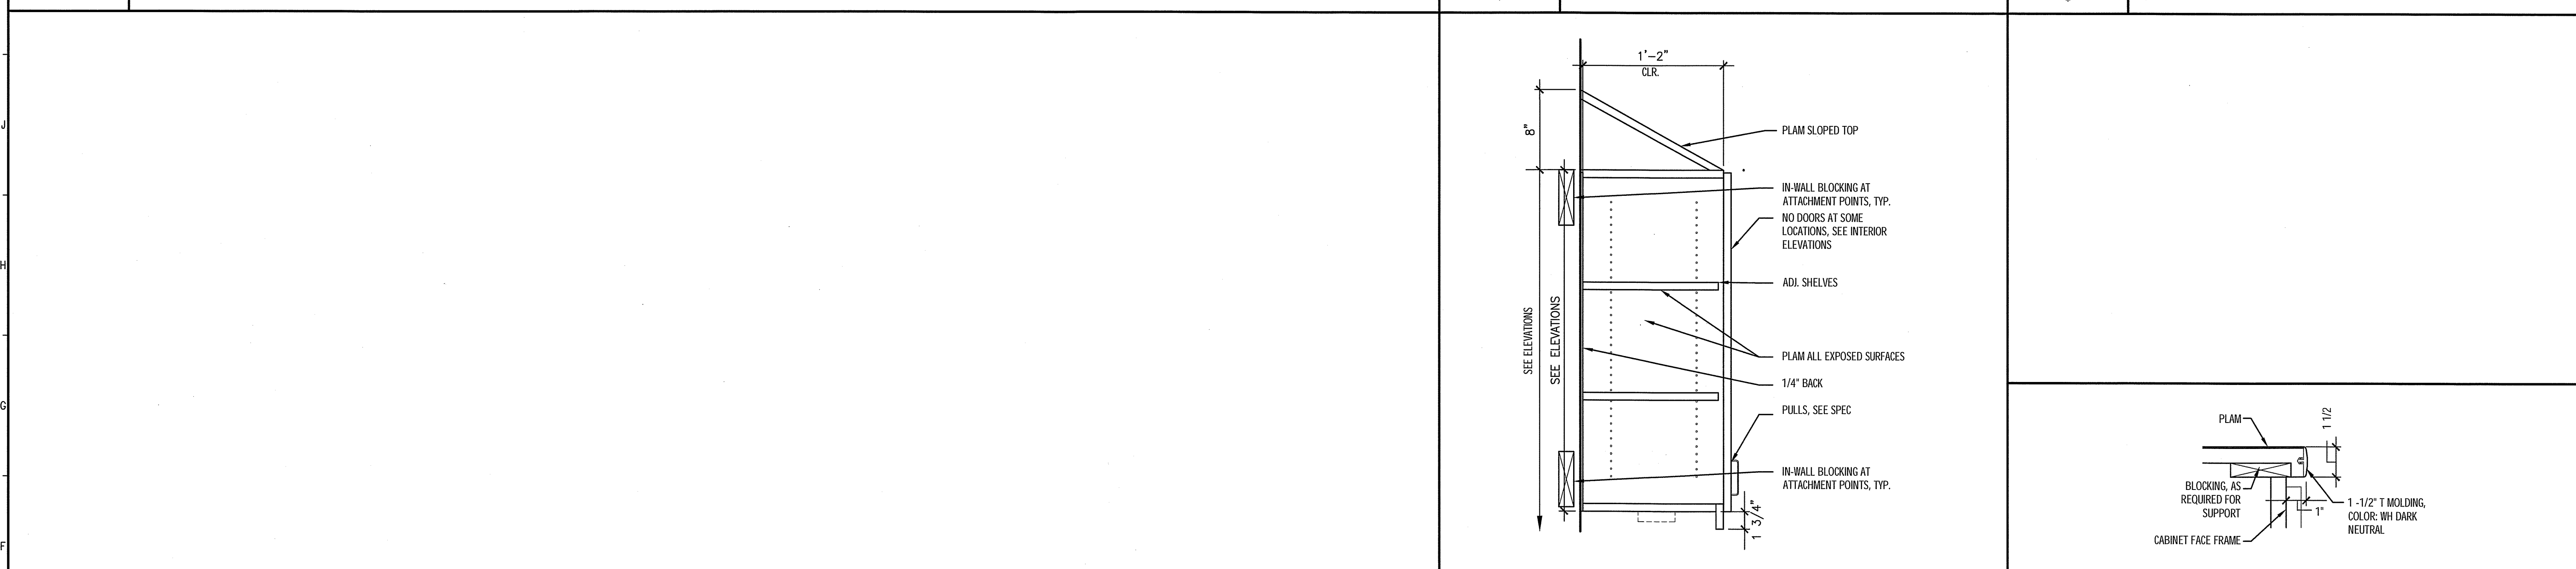
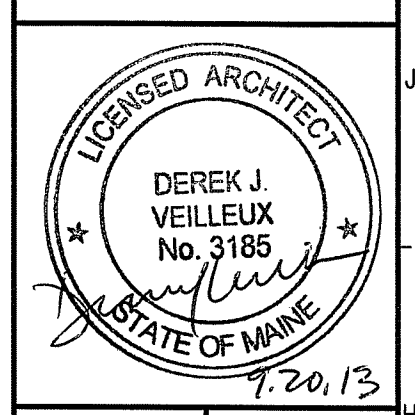





144 Fore Street/P.O. Box 618  
Portland, Maine 04104  
tel. (207) 772-3846  
fax. (207) 772-1070  
www.smrtdinc.com

**SMART**  
ARCHITECTURE  
ENGINEERING  
PLANNING  
INTERIOR DESIGN  
COMMISSIONING

K1 \* \* K9 \* \* K13 \* \*

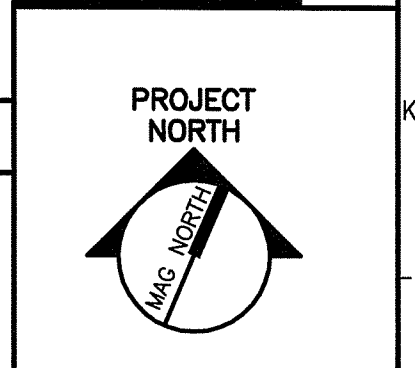

F1 \* 3/8"=1'-0" F10 CASEWORK DETAIL 1-1/2"=1'-0" F13 COUNTER EDGE DETAIL 3"=1'-0"

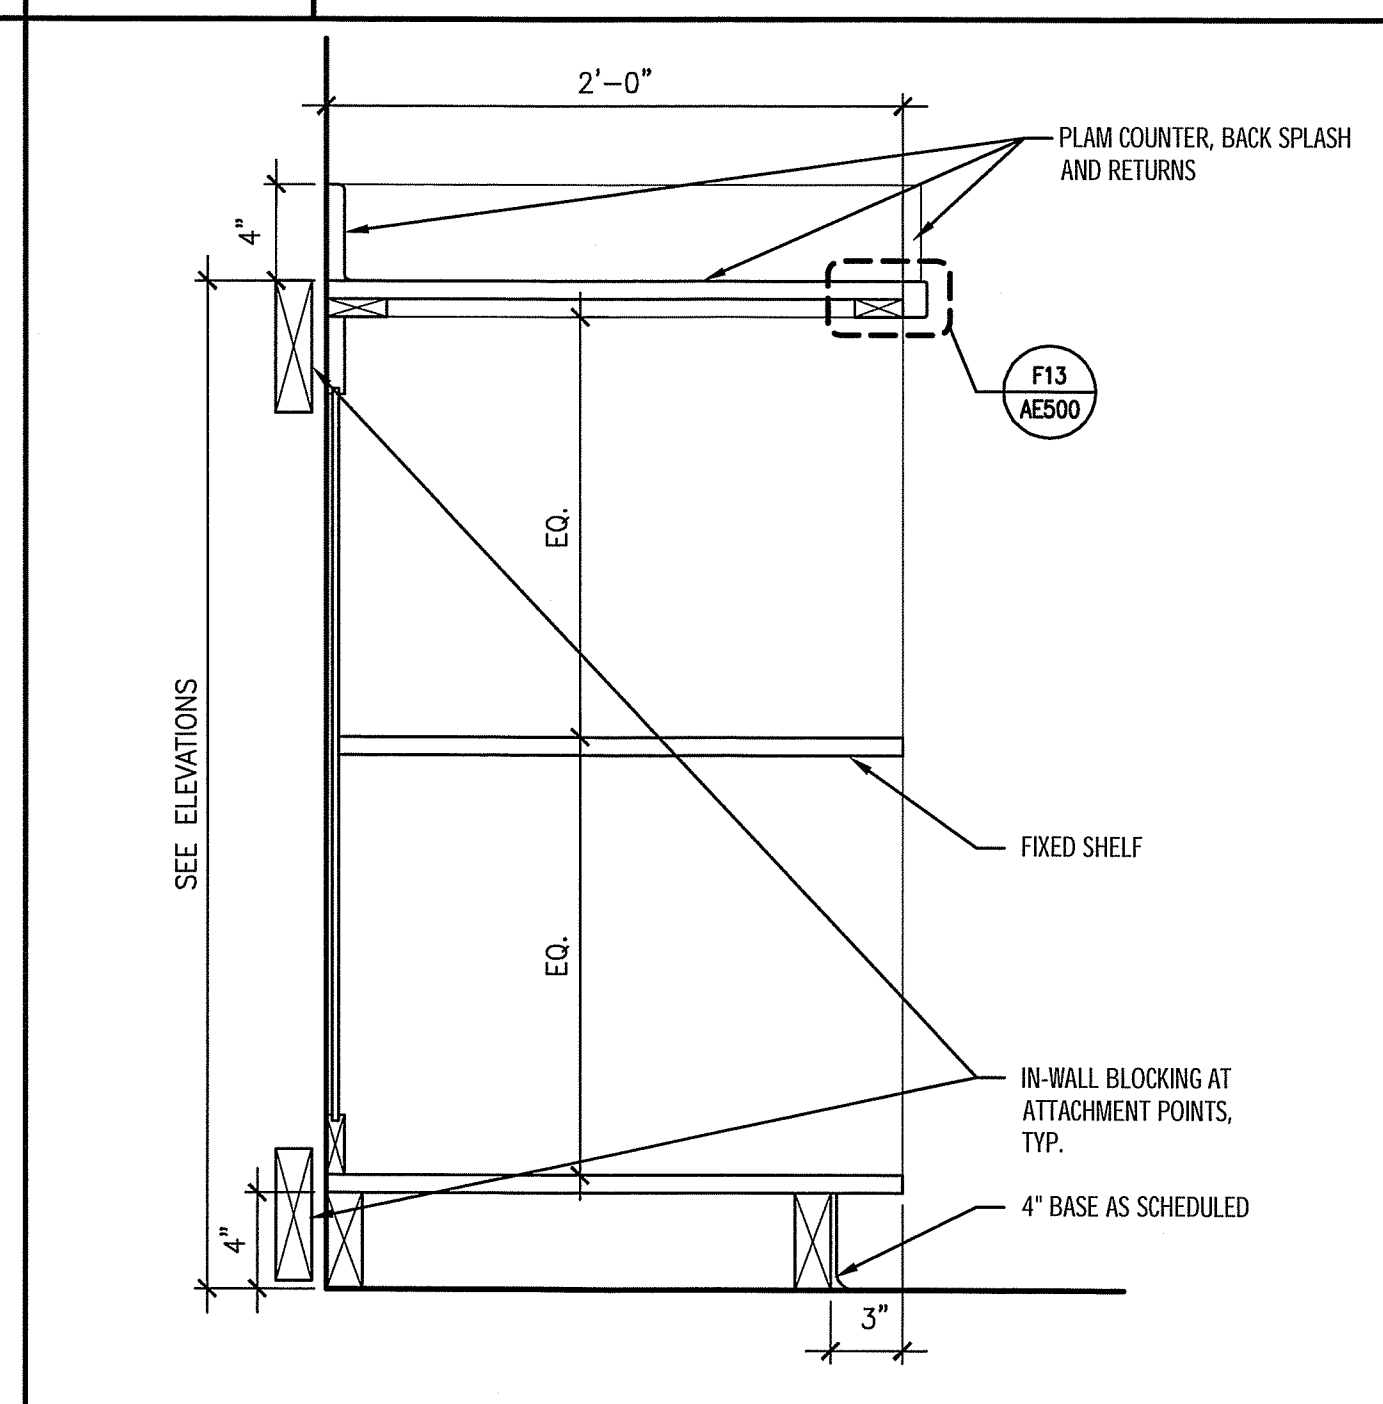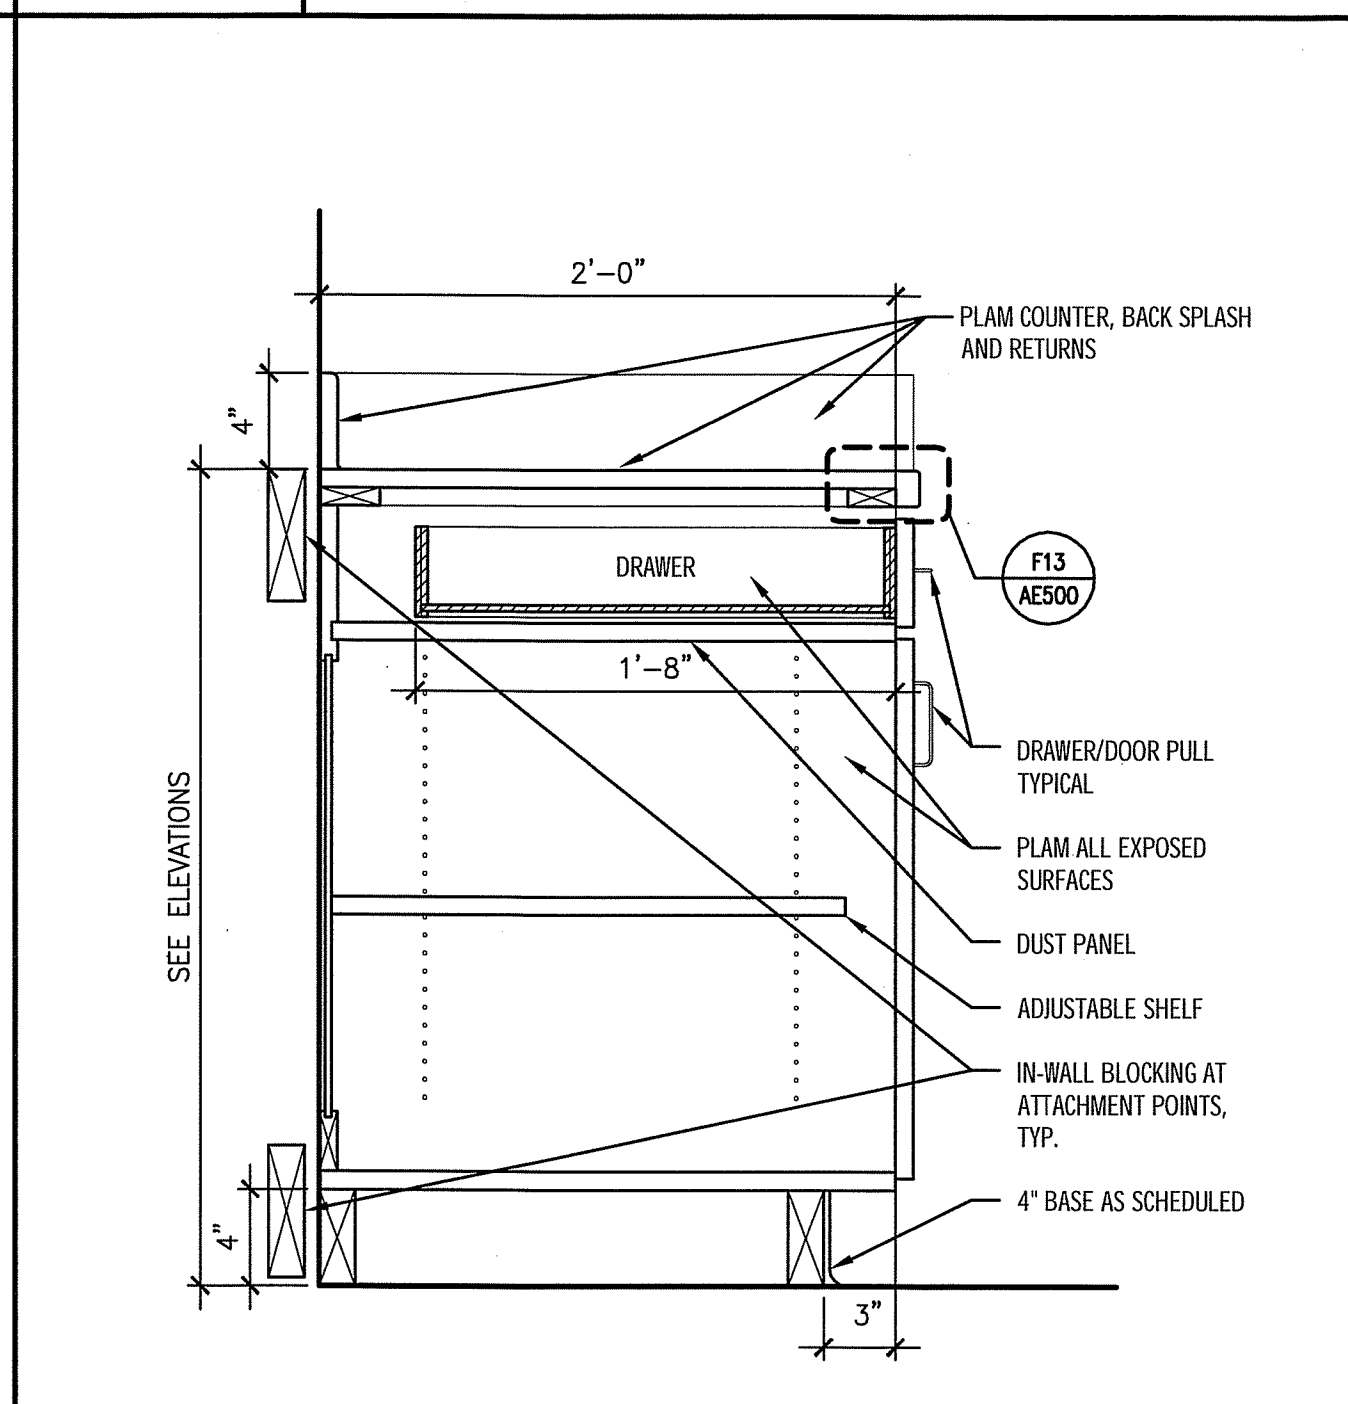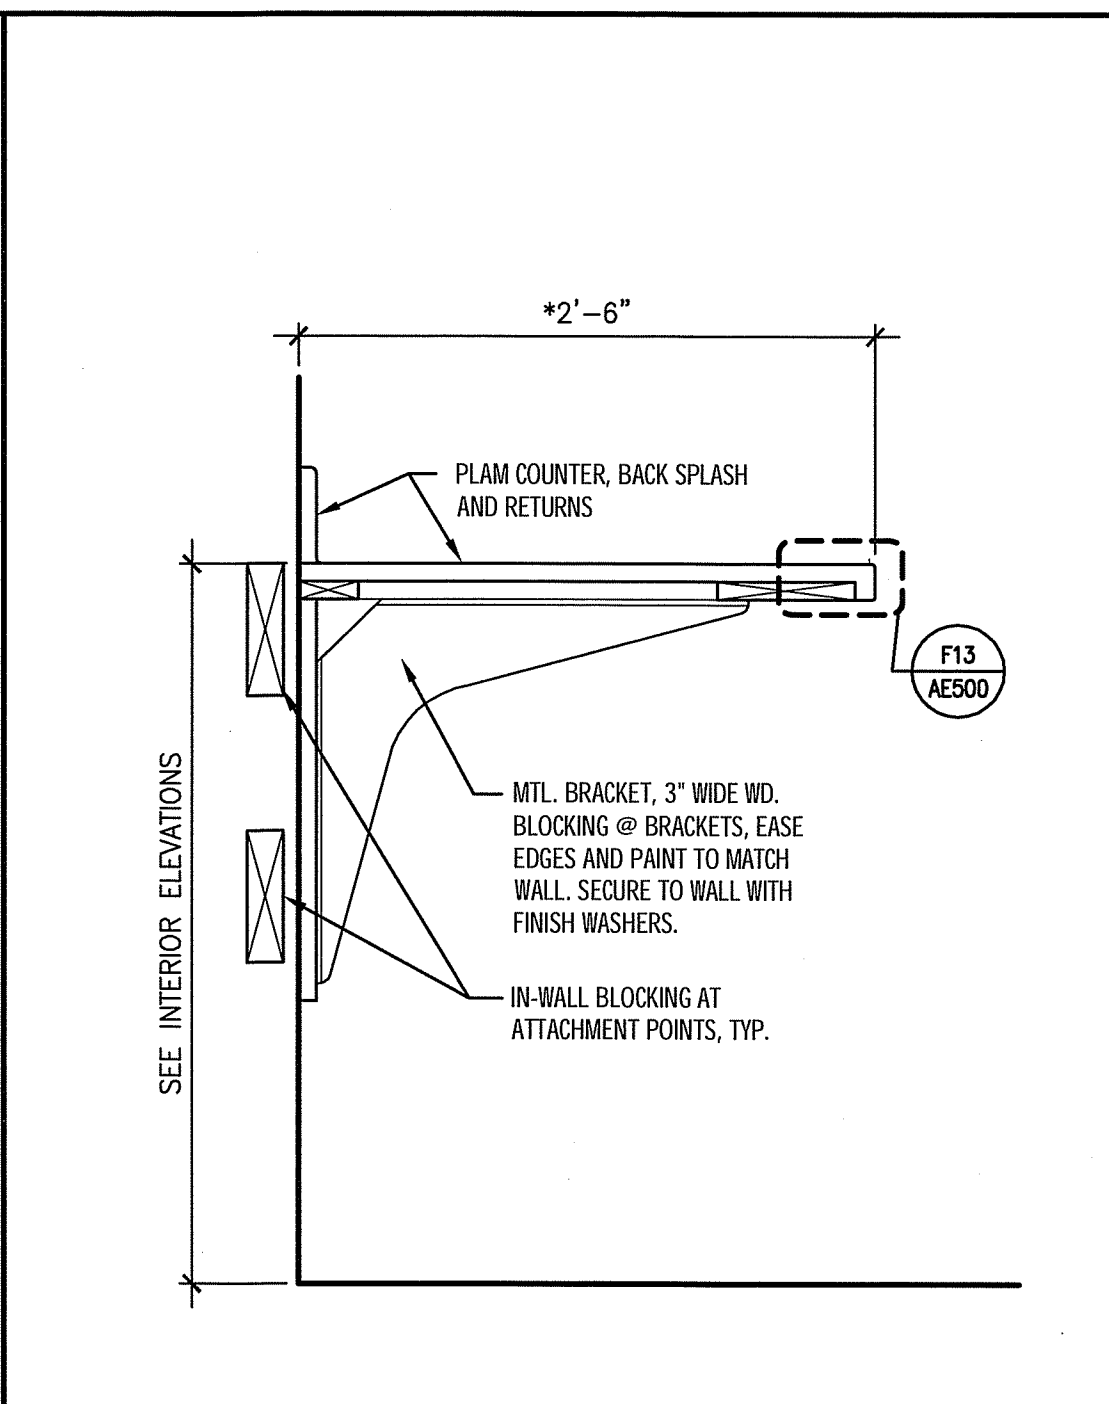

A1 \* 3/8"=1'-0" A7 CASEWORK DETAIL 1-1/2"=1'-0" A10 CASEWORK DETAIL 1-1/2"=1'-0" A13 CASEWORK DETAIL 1-1/2"=1'-0"

MAINE MEDICAL CENTER  
MRI #1 AND READING ROOM RENOVATION  
PORTLAND, MAINE

ISSUED FOR CONSTRUCTION  
9-20-13

CURRENT ISSUE STATUS:

REV	DESCRIPTION	DATE
0	ISSUED FOR CONSTRUCTION	9-20-13

GRAPHIC SCALE:  
0" 1"

SCALE: 1/4"=1'-0"

PROJECT MANAGER: DJV  
JC/DRAWN BY: MDR  
A/E OF RECORD: DJV  
CAD FILE: AE500-12118  
PROJECT NO: 12118  
DATE: 9-20-13

SHEET TITLE:  
CASEWORK DETAILS AND MISC. DETAILS

SHEET No.  
AE500  
© copyright 2013 SMRT INC.