

Consultants

SCU Reception

Campus
Bramhall
Building
Bean
Floor
Ground



Revisions


No	Revision	Date

Issue FOR PRICING
Date 4 MARCH 2014
Project # -
Drawn By DM
Checked By DFD


Title
**KITCHEN MILLWORK
DETAILS**

Sheet


A102

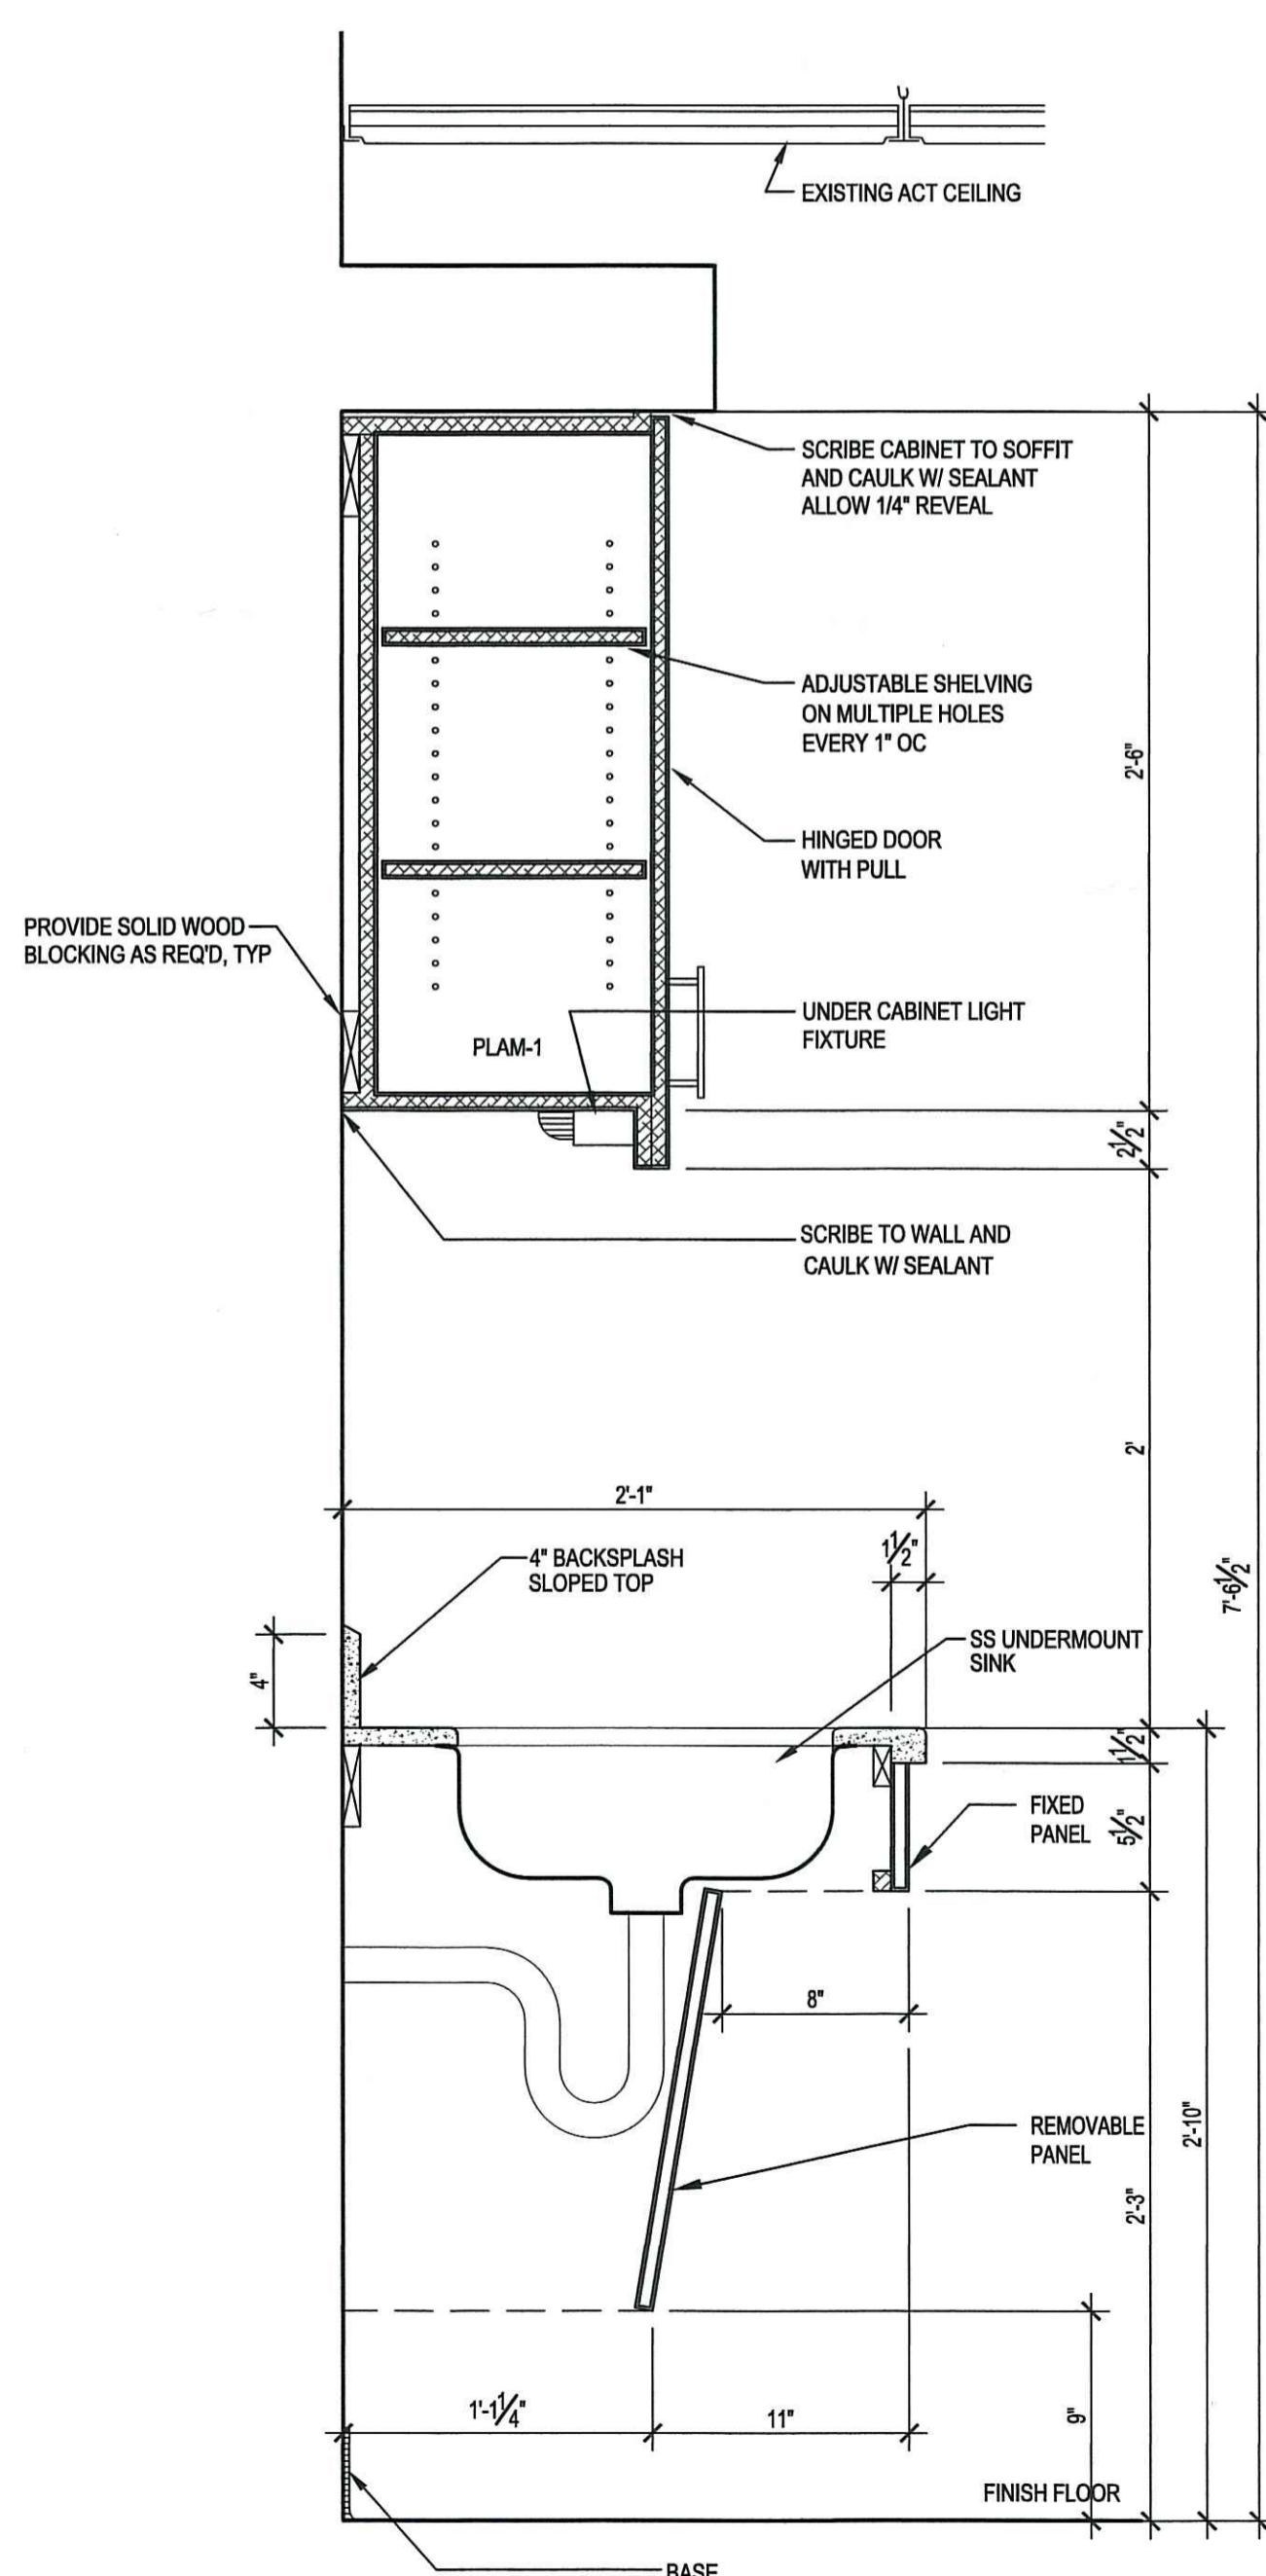

1 SECTION DETAIL AT SINK BASIN
1 1/2"=1'-0"

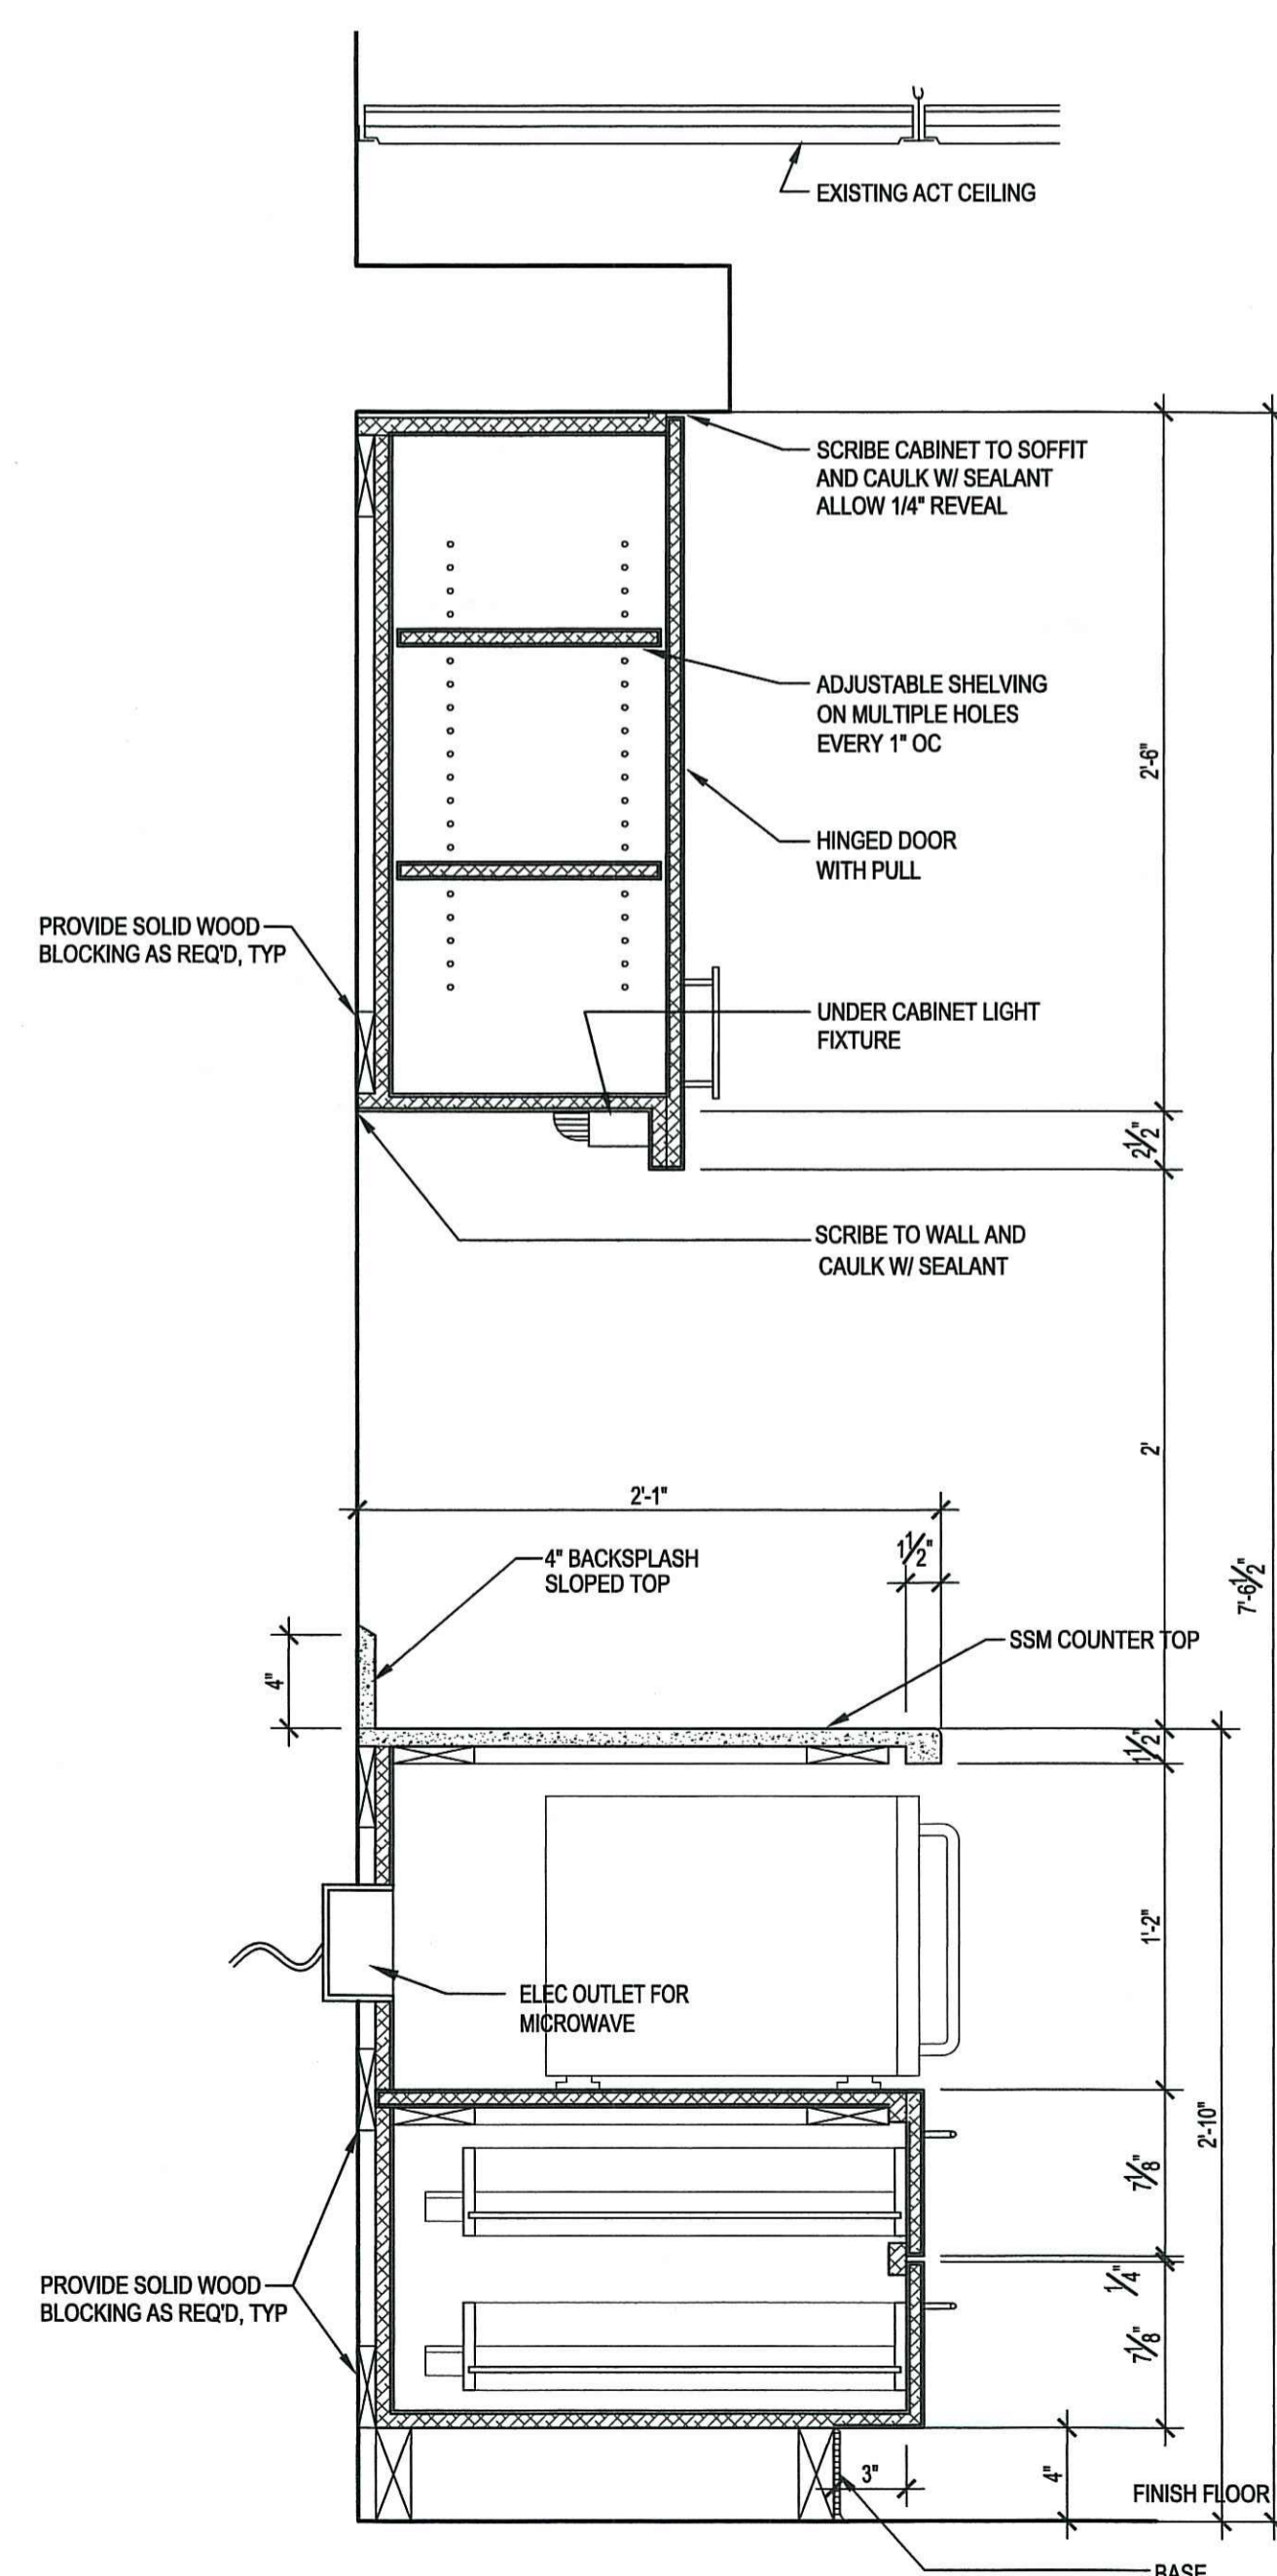

2 SECTION DETAIL AT MICROWAVE
1 1/2"=1'-0"

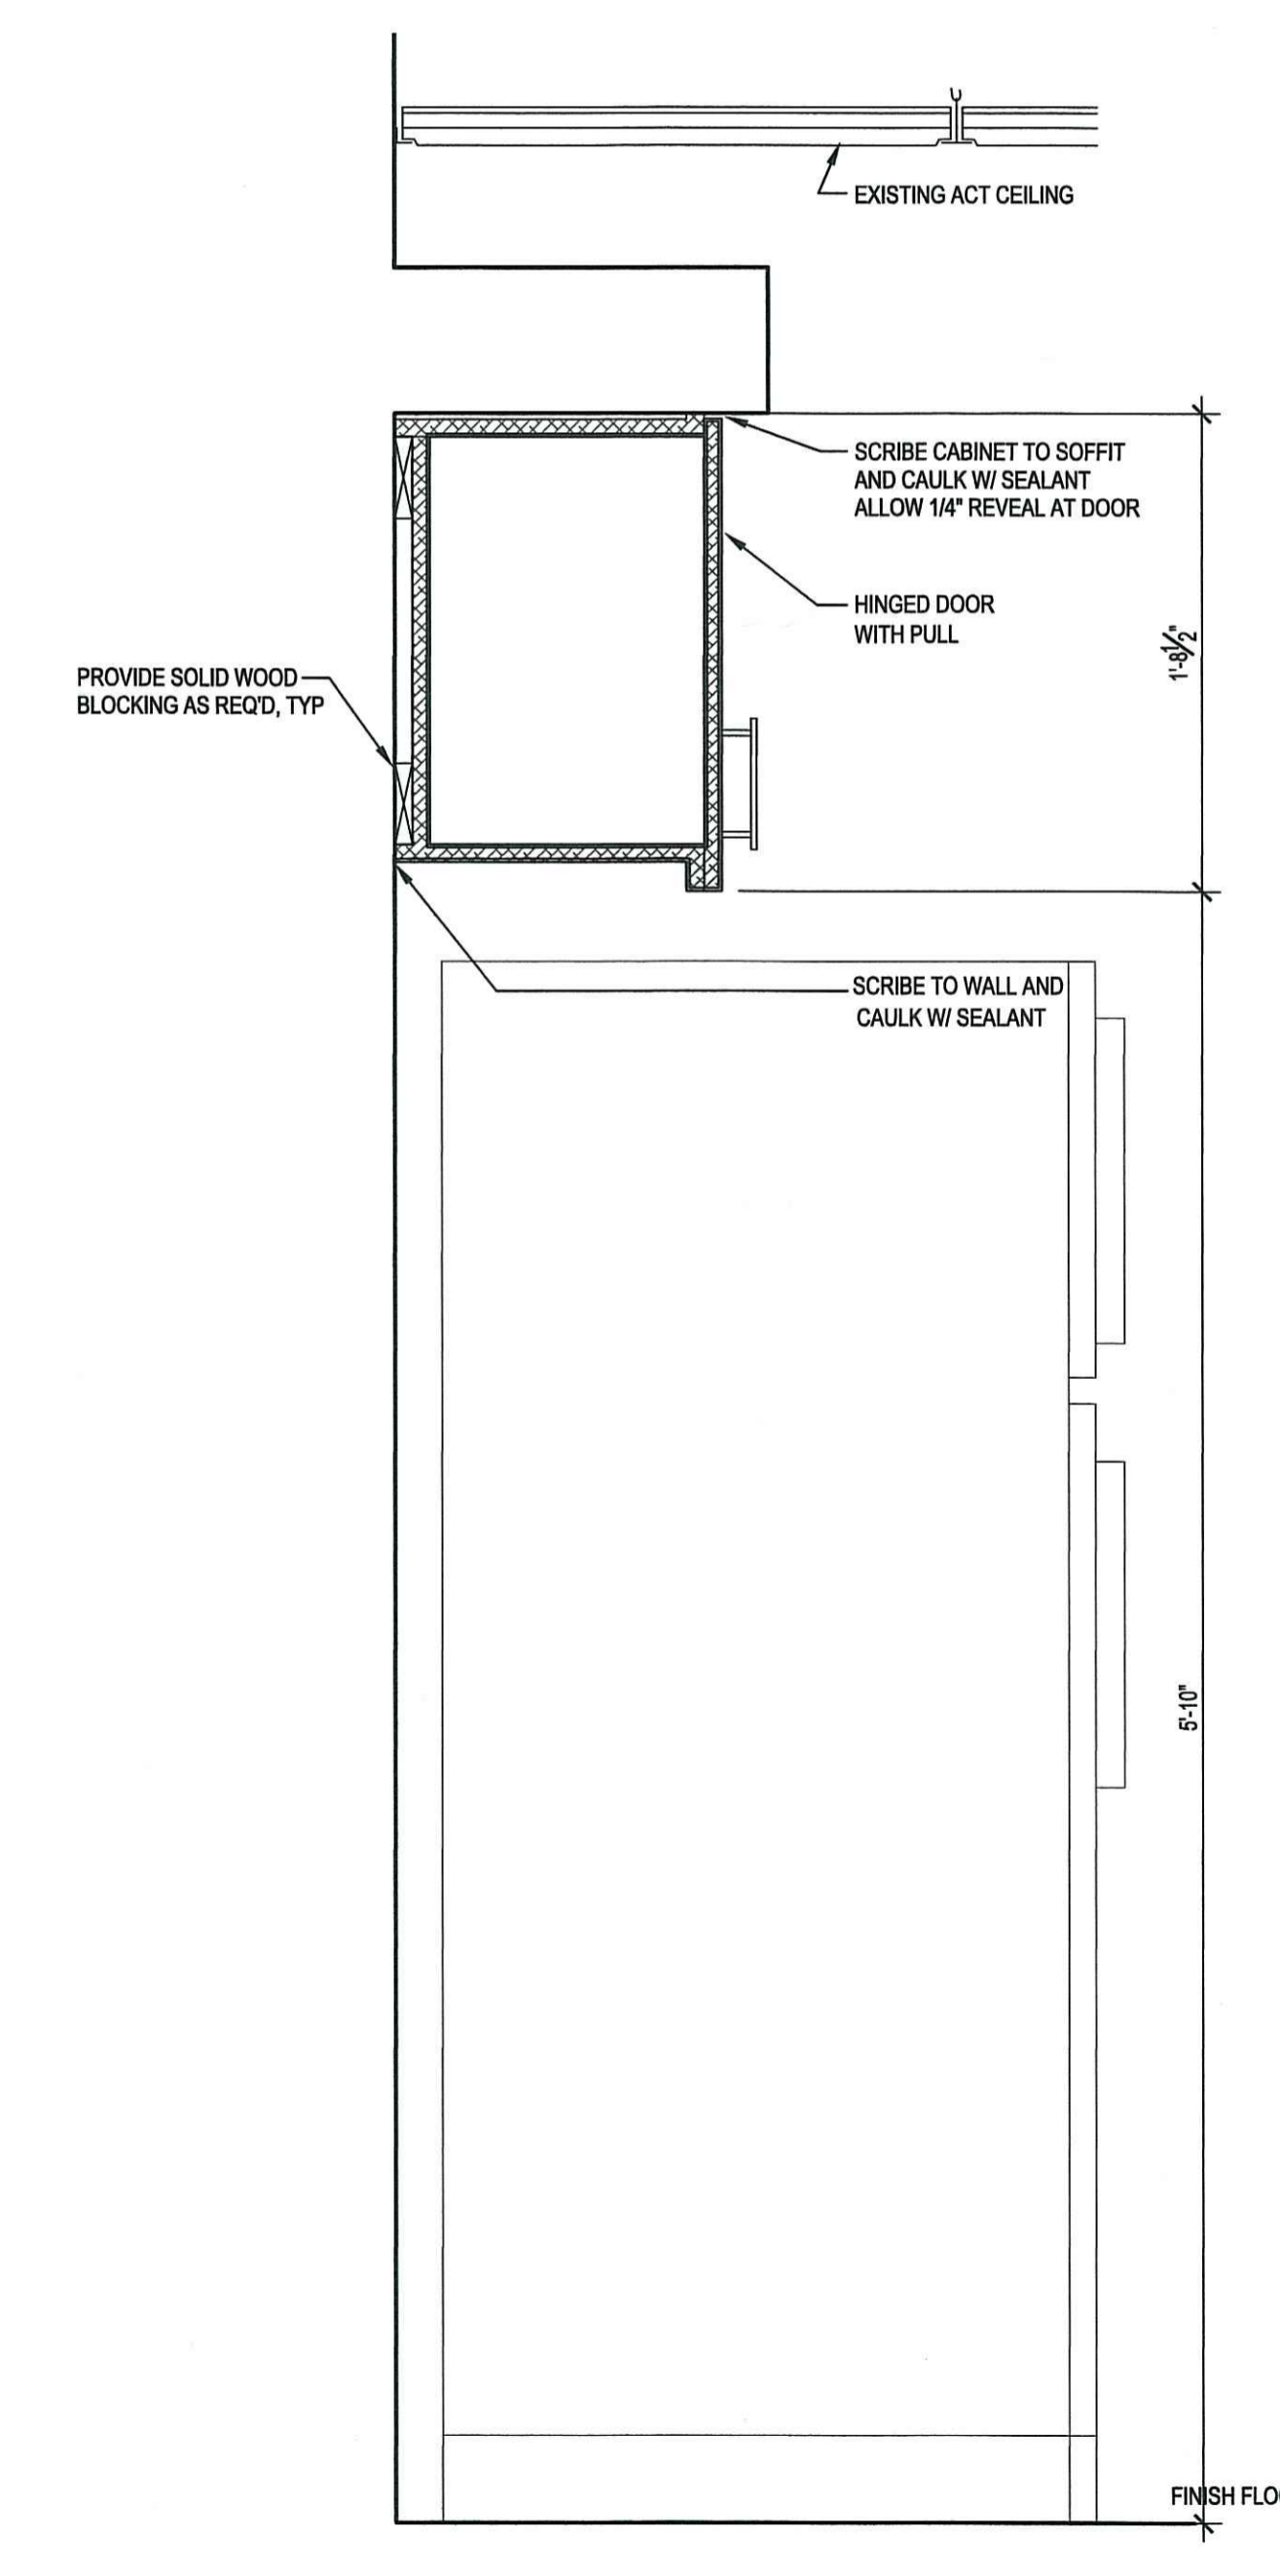

3 SECTION DETAIL AT REFRIGERATOR
1 1/2"=1'-0"