
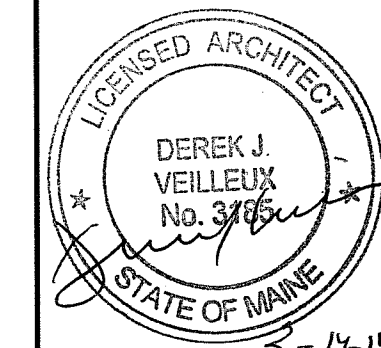
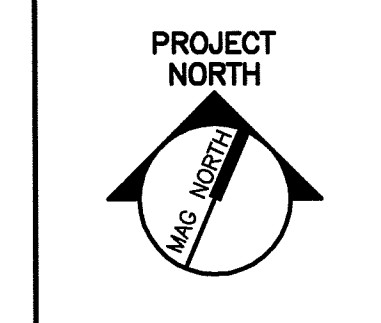



144 Fore Street/P.O. Box 618  
 Portland, Maine 04104  
 Tel: (207) 772-3846  
 Fax: (207) 772-1070  
 www.smartrc.com

ARCHITECTURE  
 ENGINEERING  
 PLANNING  
 INTERIOR DESIGN  
 COMMISSIONING

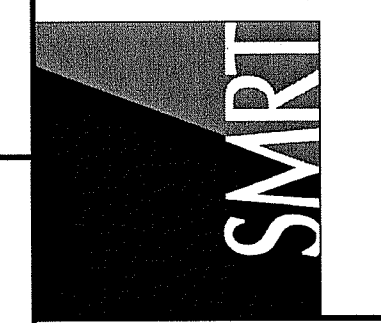


3-13-14

MAINE MEDICAL CENTER  
 NUCLEAR MEDICINE RENOVATIONS  
 PORTLAND, MAINE  
 ISSUED FOR CONSTRUCTION  
 3-13-14  
 CURRENT ISSUE STATUS:

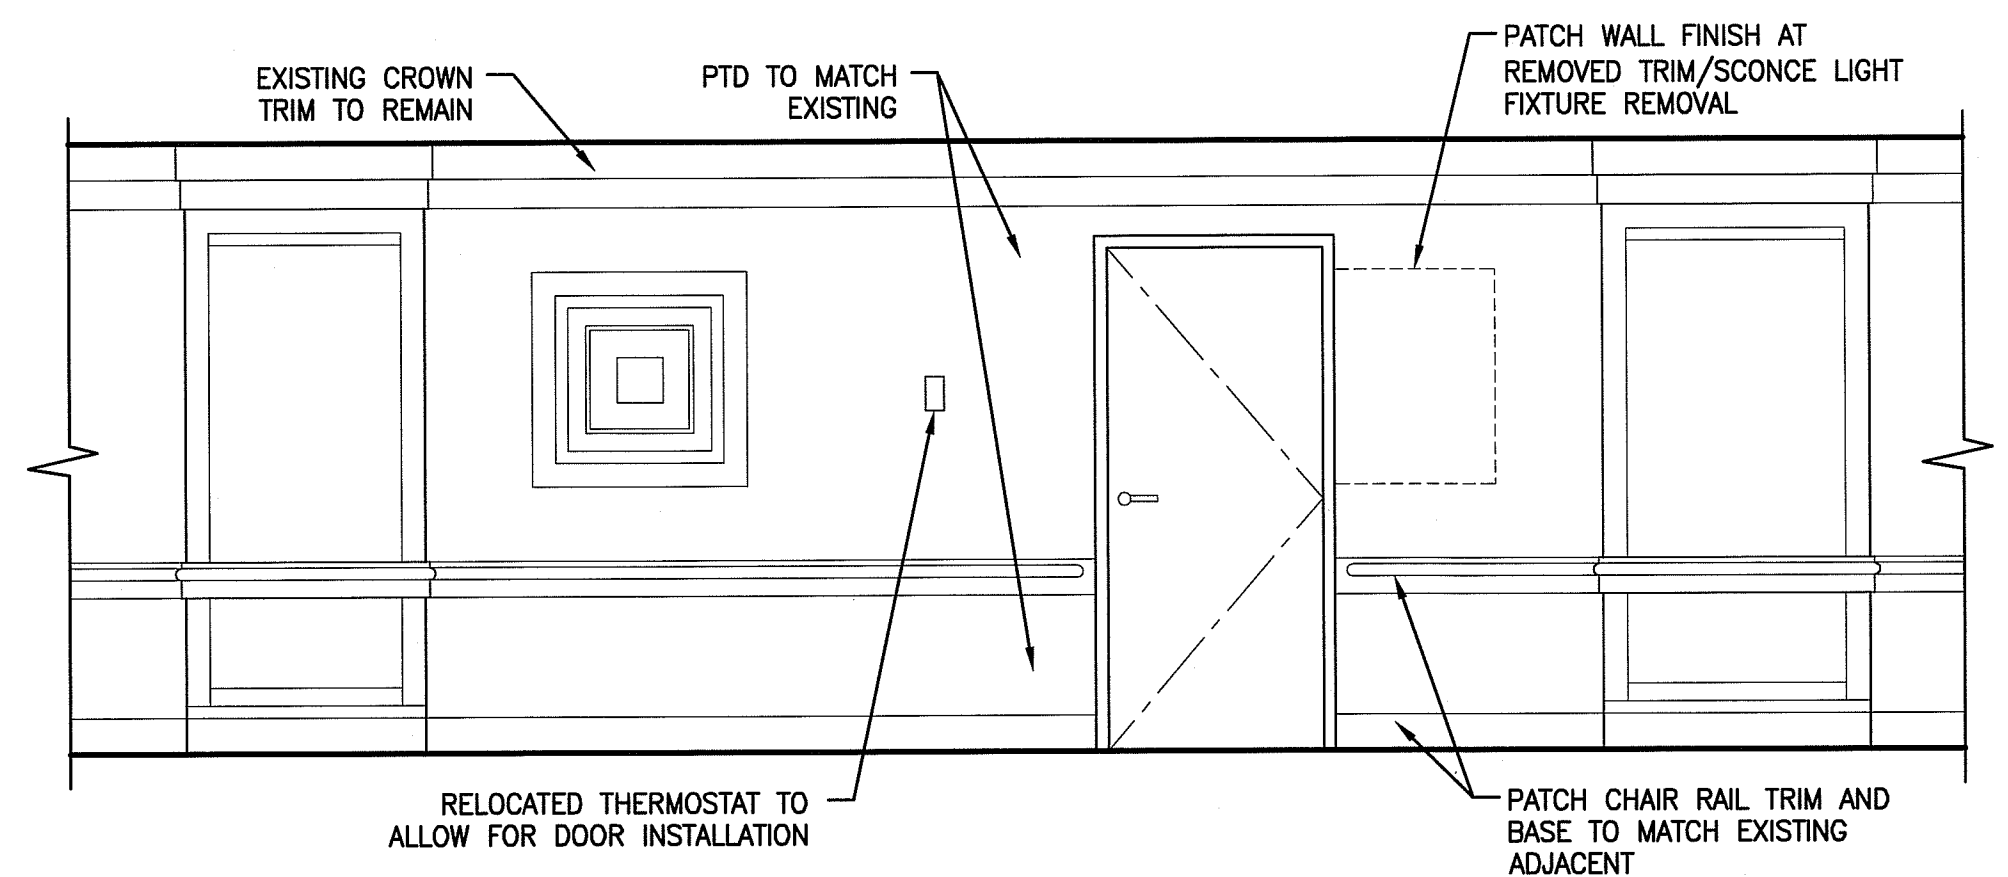


H10 CORRIDOR, #GC-B100AA

1-1/2"=1'-0"

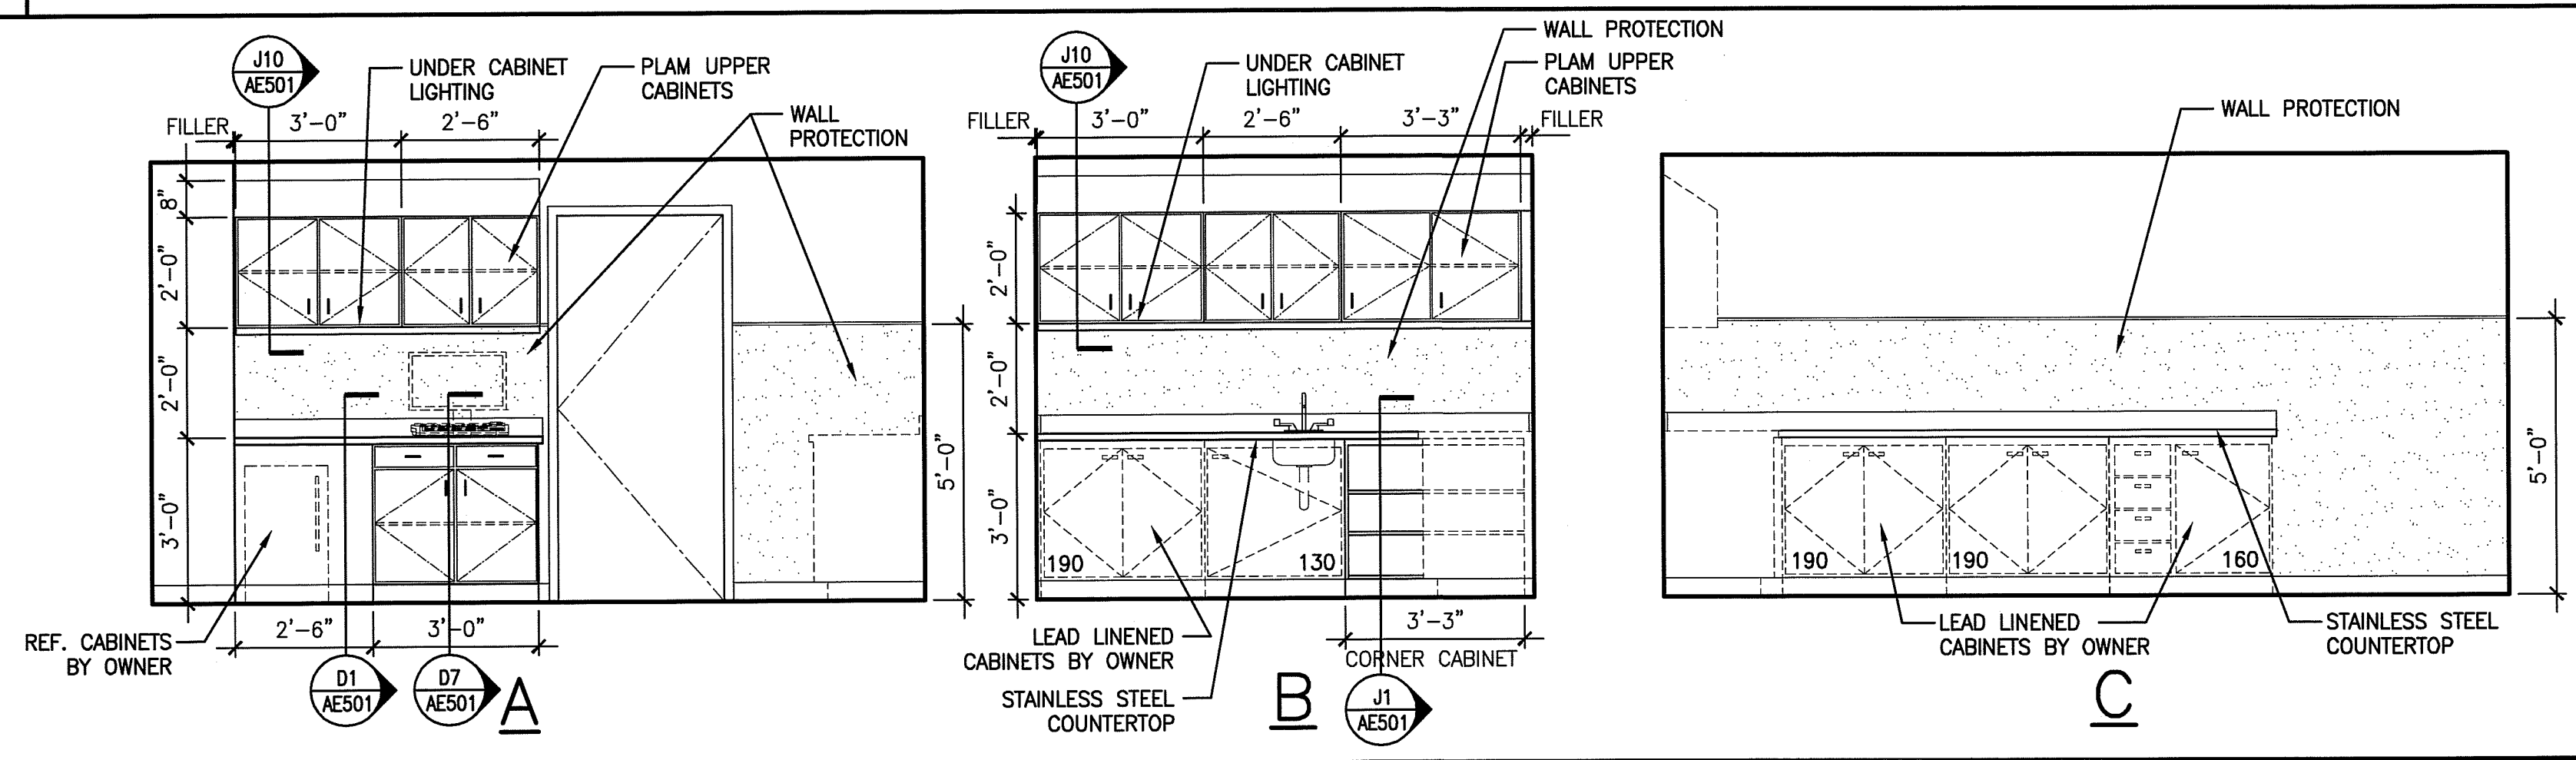


D1 HOT LAB, #B328

1-1/2"=1'-0"

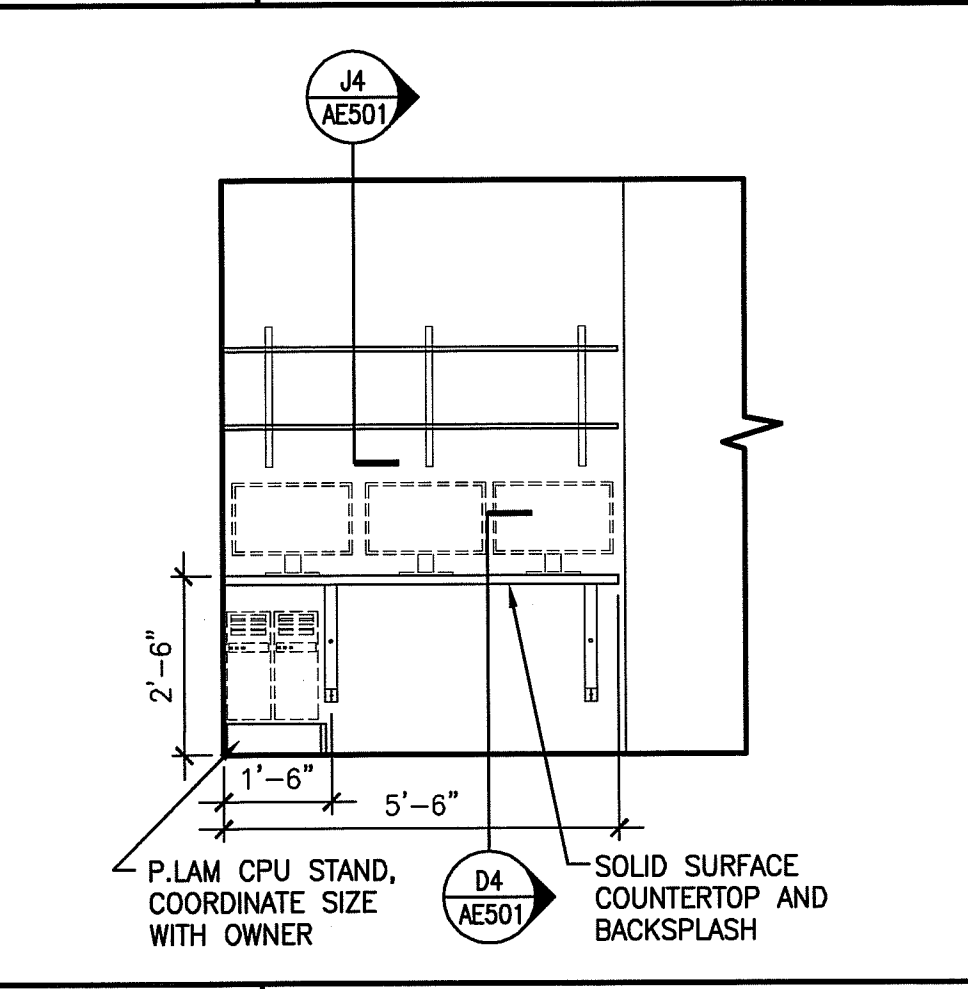


D10 READING ROOM, #B325

1-1/2"=1'-0"

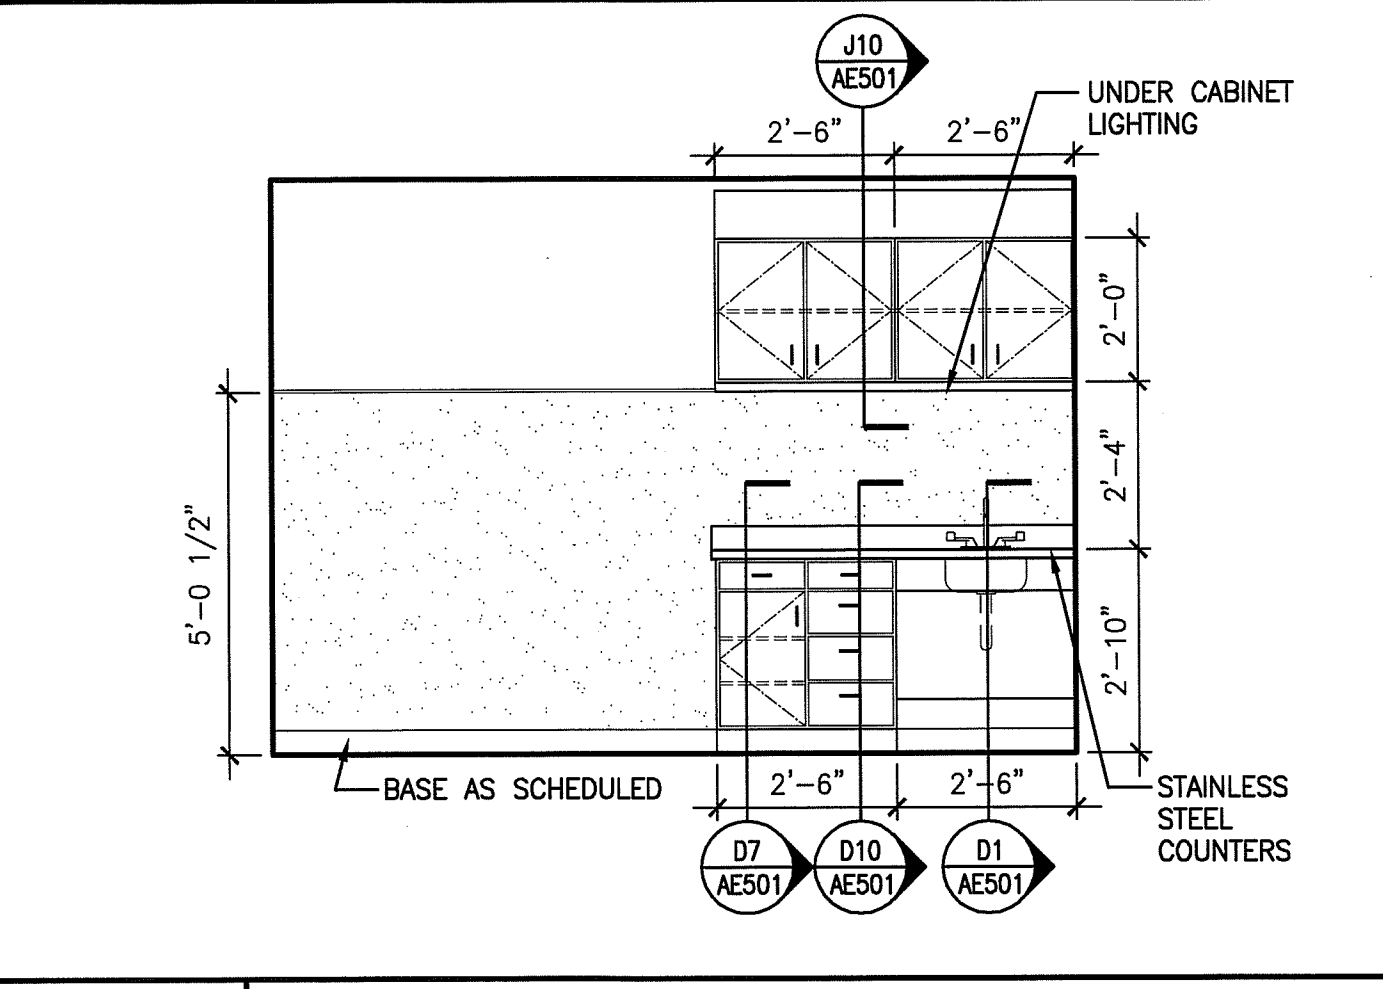


D13 INJECTION, #B322

3/8"=1'-0"

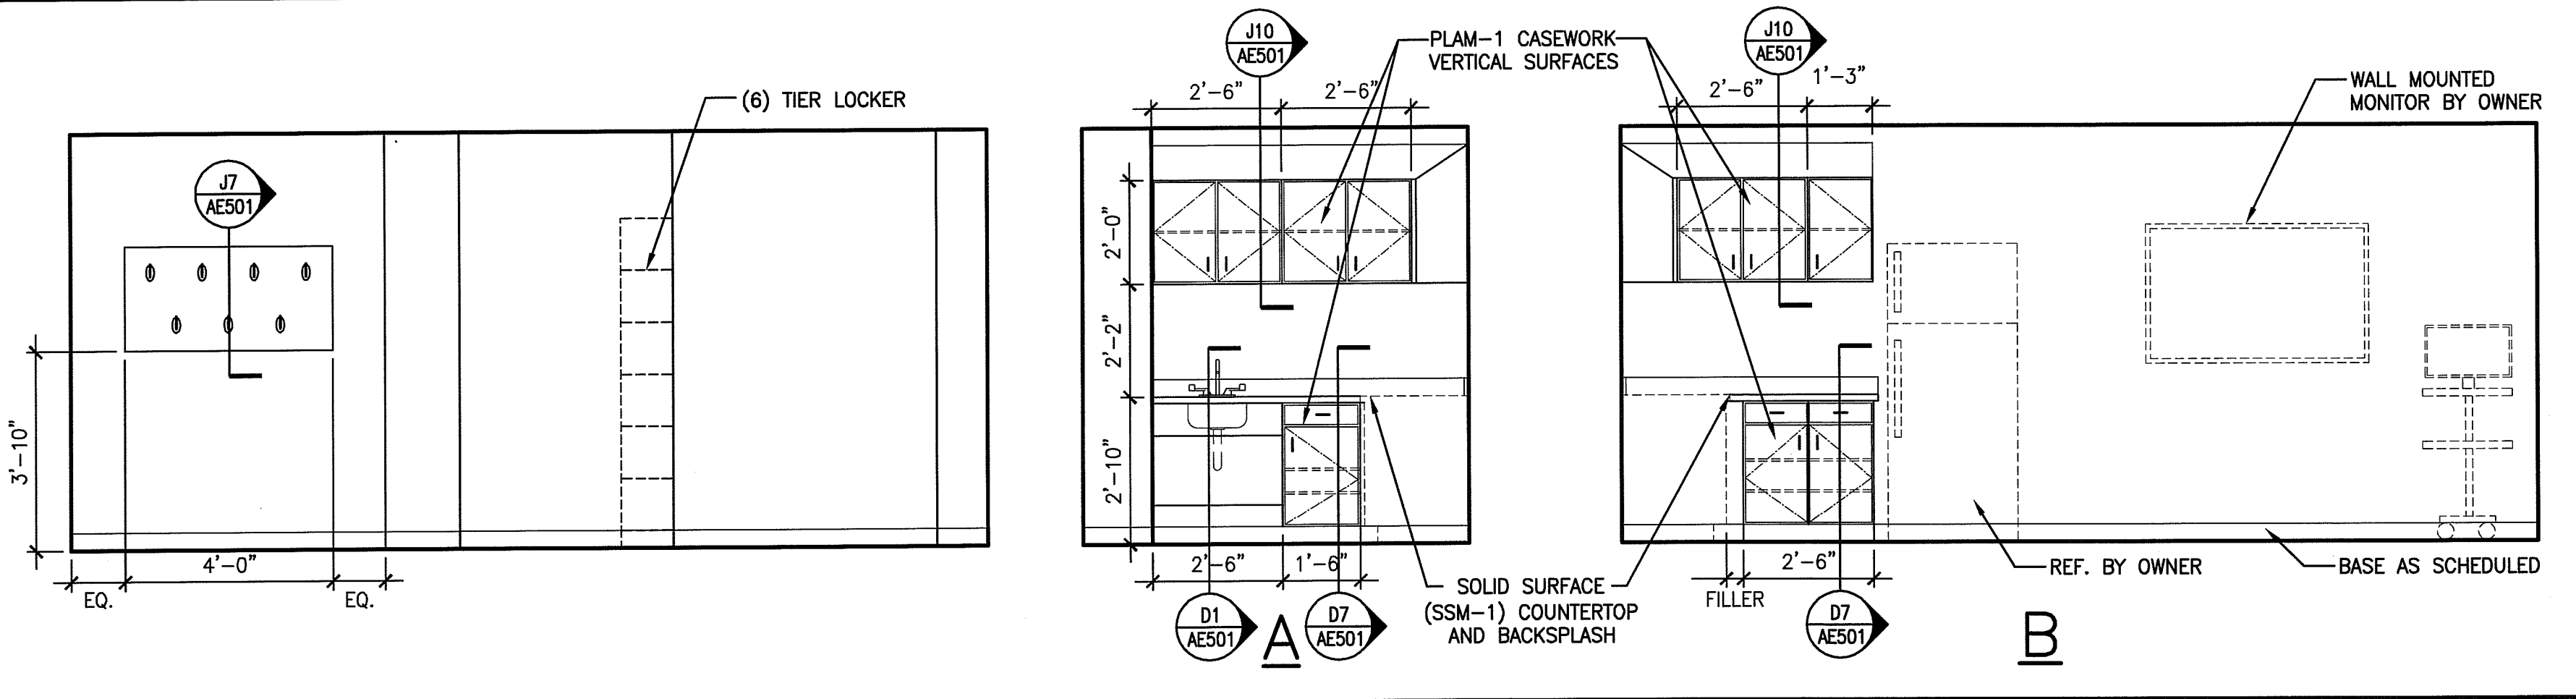


A1 STAFF BREAK, #B320

3/8"=1'-0"

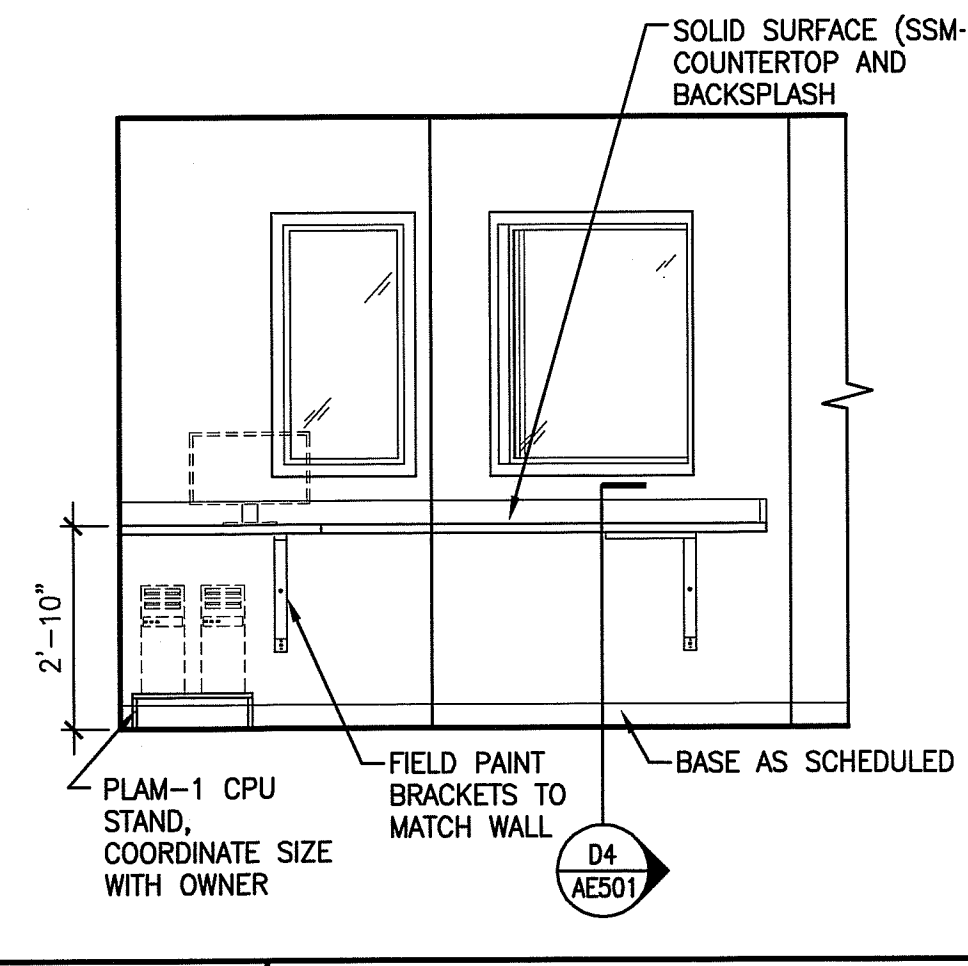


A10 CONTROL, #B332

3/8"=1'-0"

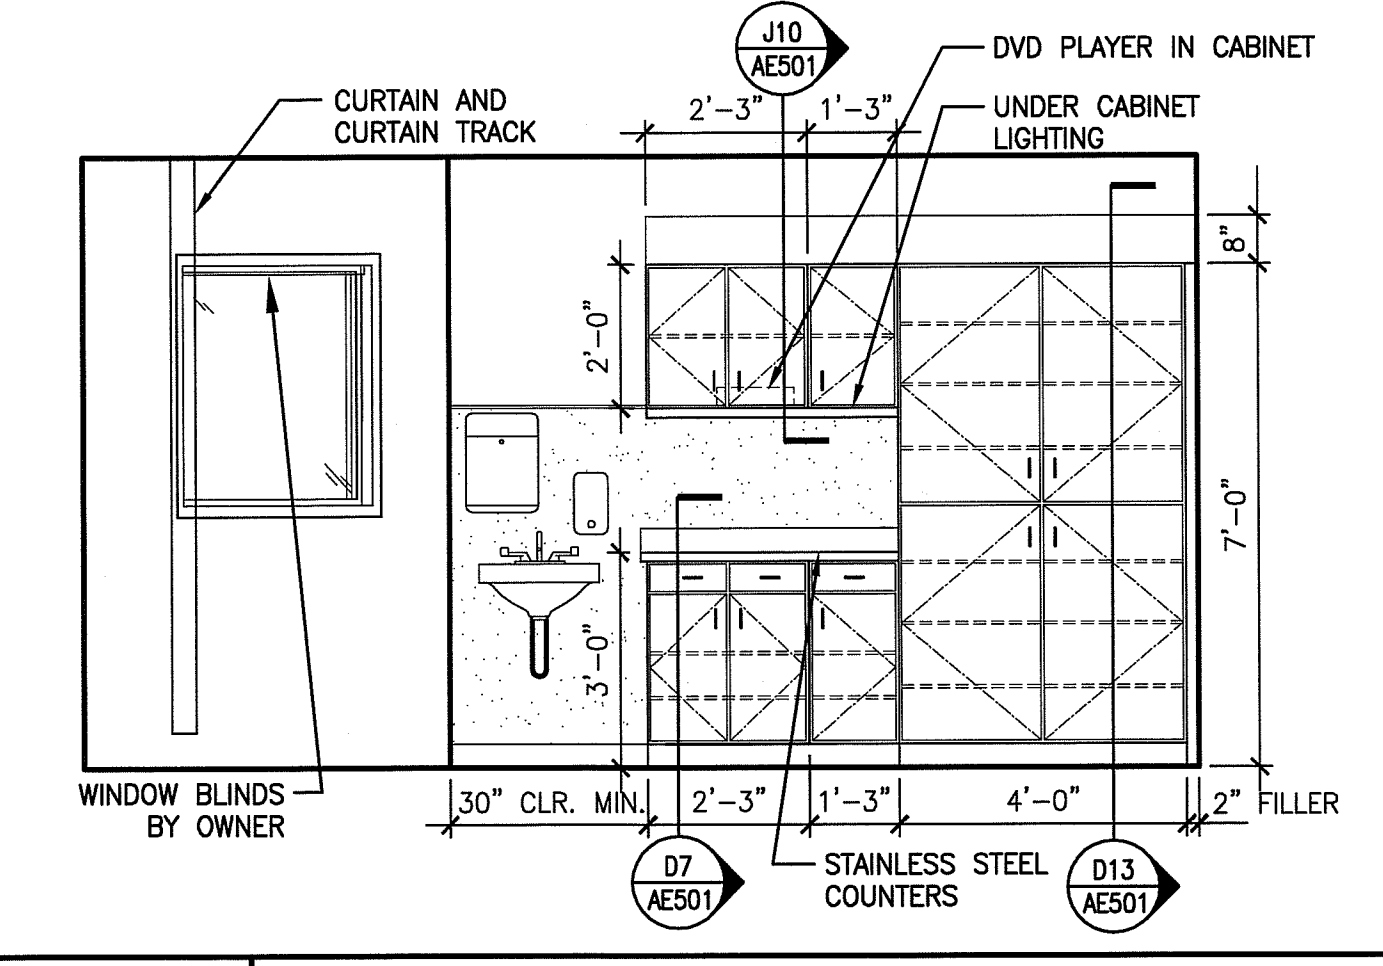

A13 SPECT/CT, #B334

3/8"=1'-0"

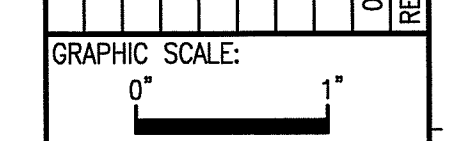

SCALE: 1/4"=1'-0"  
 PROJECT MANAGER: DJV  
 JC/DRAWN BY: MDR  
 A/E OF RECORD: DJV  
 CAD FILE: AE210-13128  
 PROJECT NO: 13128  
 DATE: 3-13-14

SHEET TITLE:  
 INTERIOR ELEVATIONS

SHEET No.  
 AE210