



C5 PERSPECTIVE - EAST FACADE

FOR DIAGRAMMATIC PURPOSES ONLY

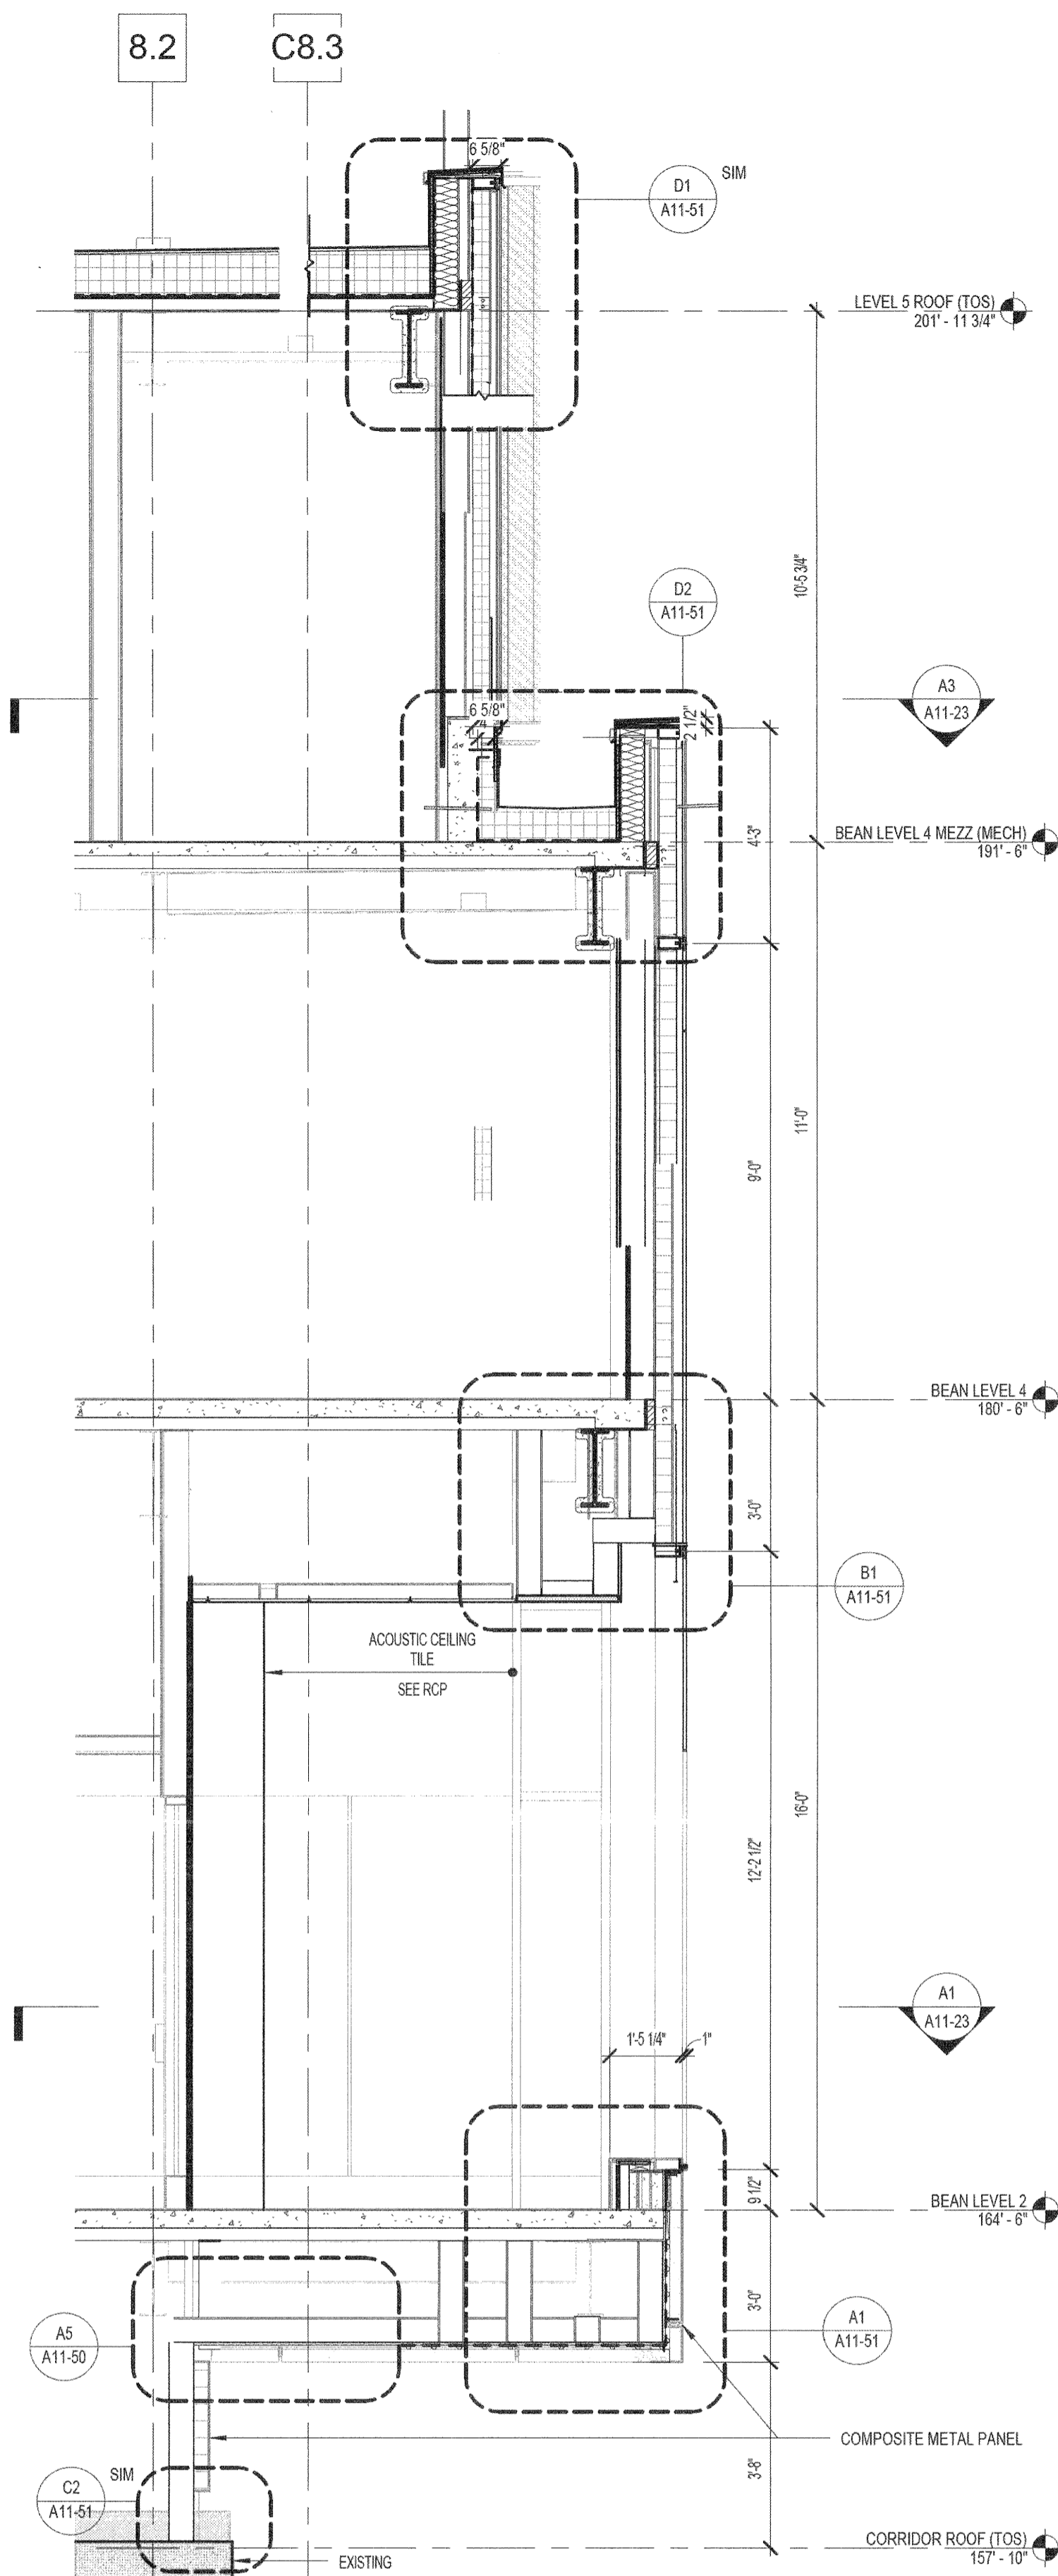


B3 ENLARGED SECTION - EAST FACADE
3/8" = 1'-0"

REF: A1 / A04-02C

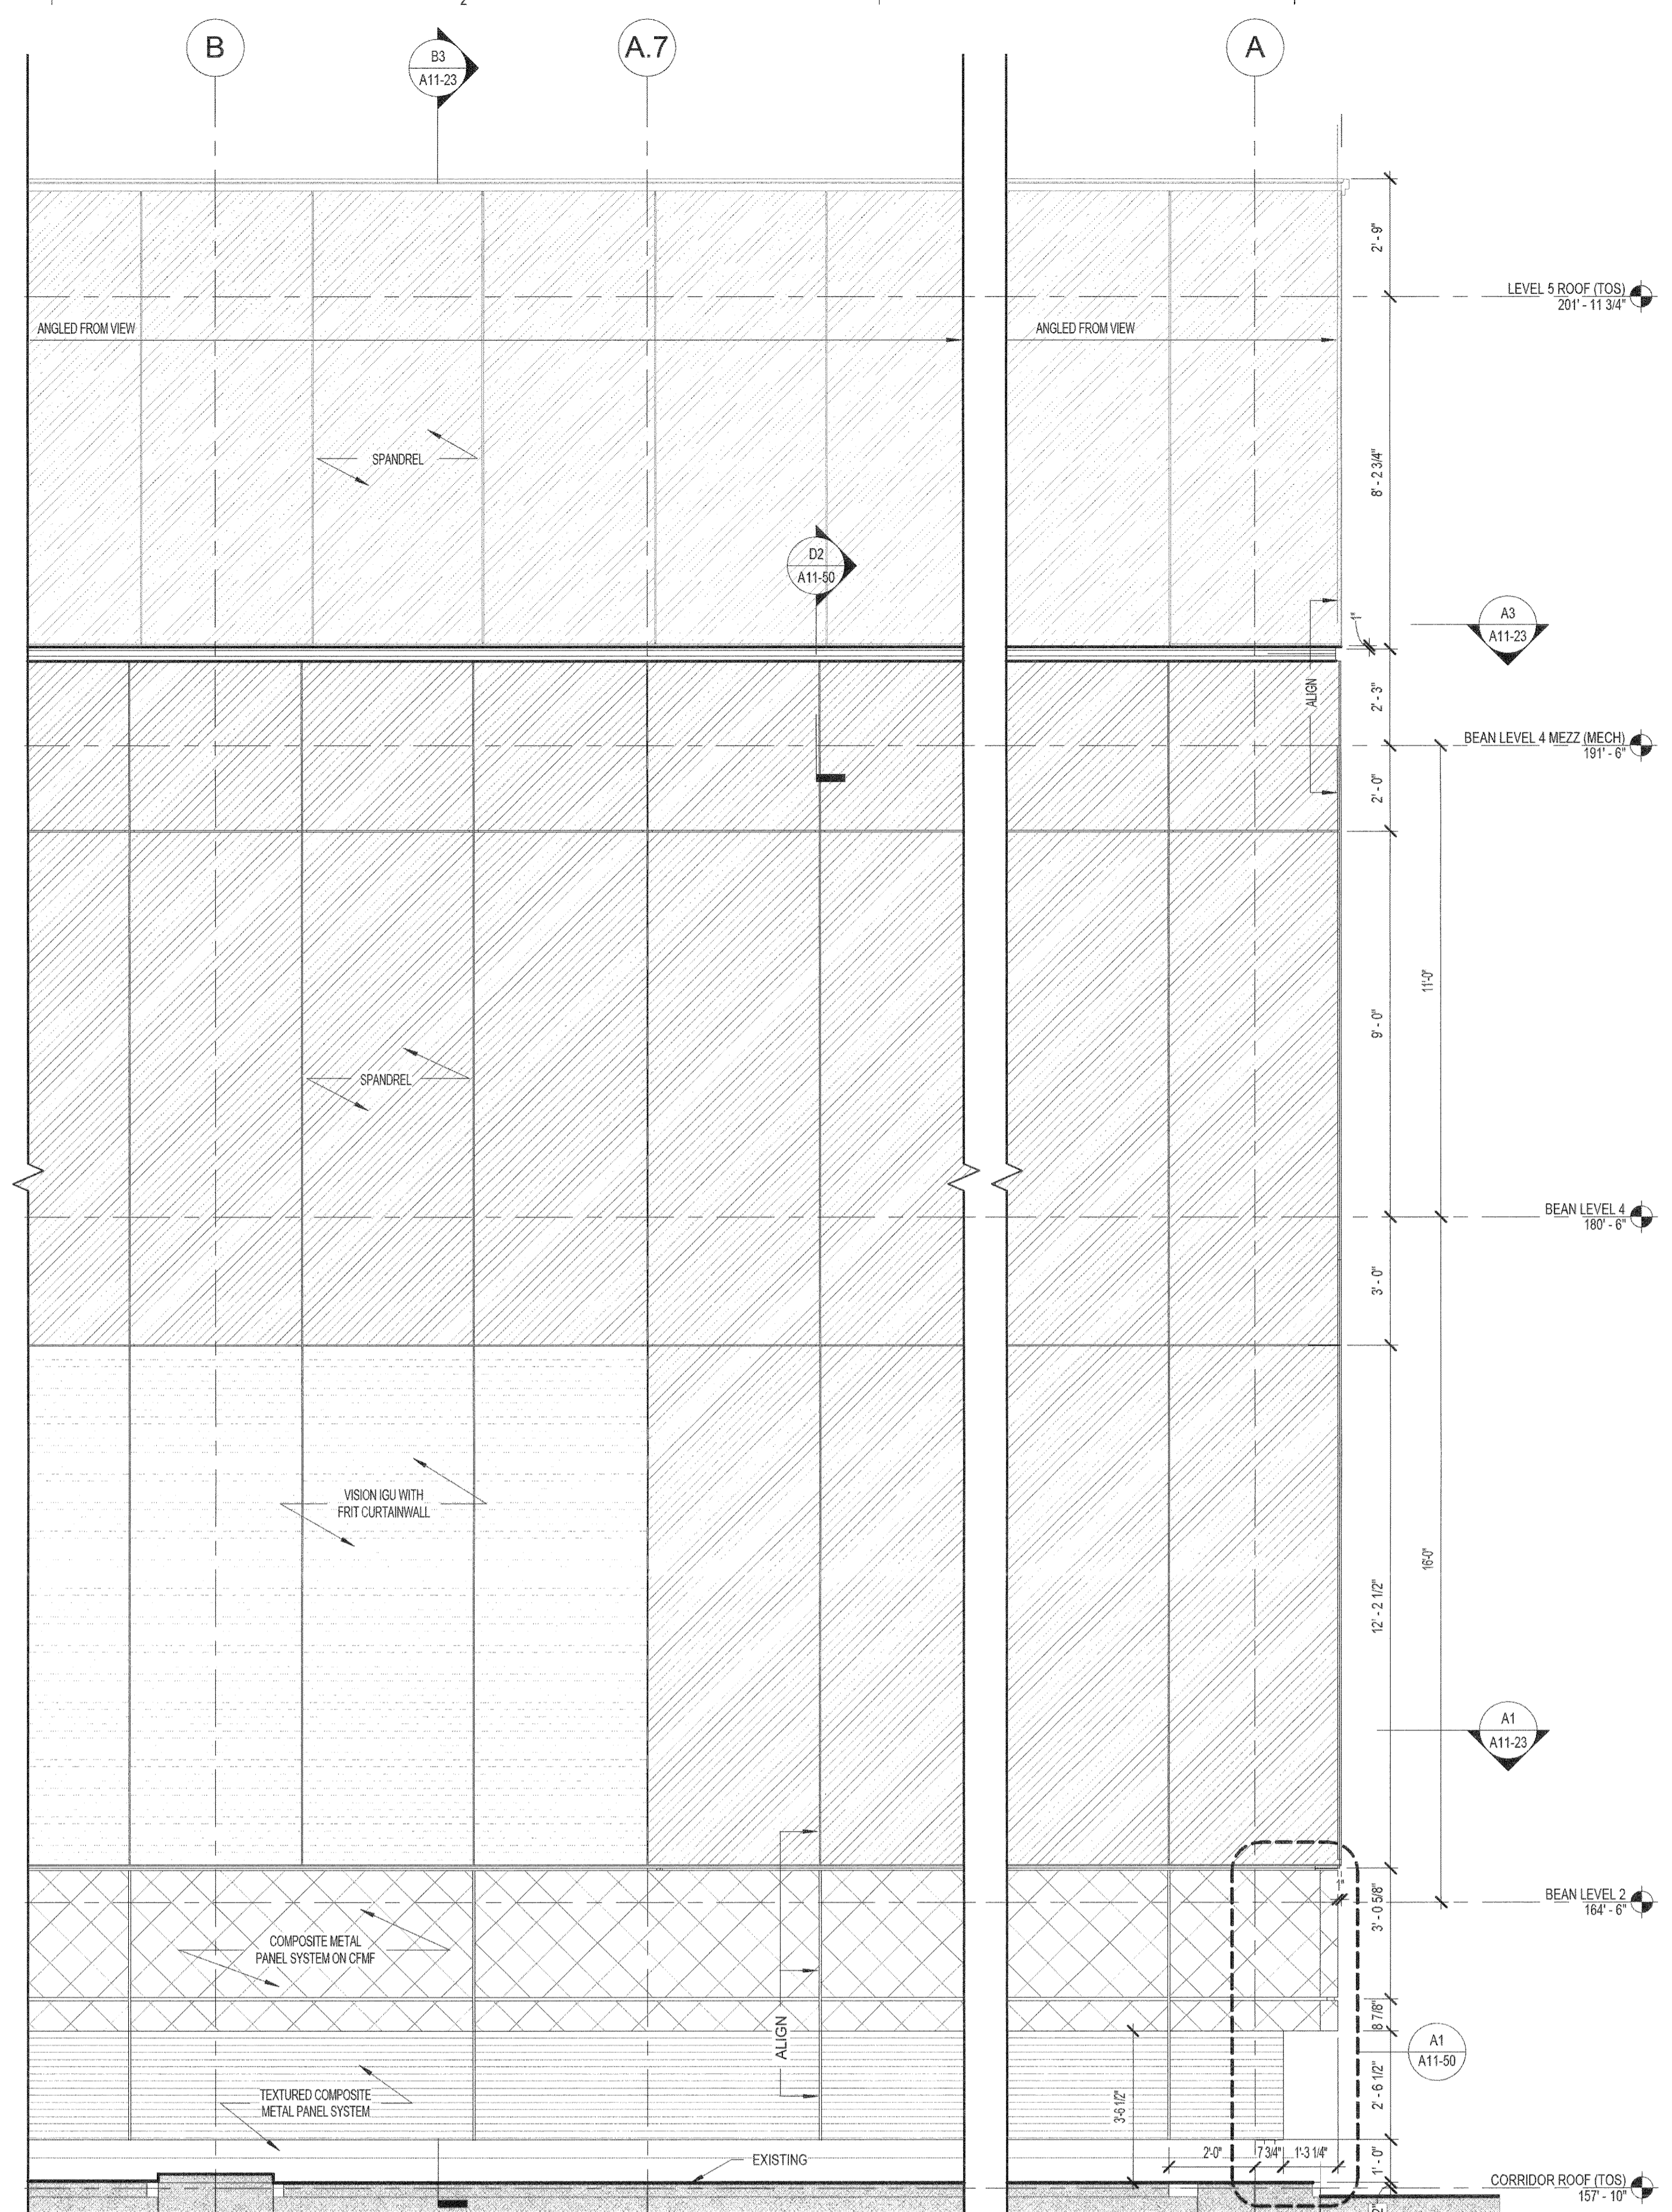


B1 PARTIAL ELEVATION - EAST FACADE
3/8" = 1'-0"

REF: A4 / A11-01


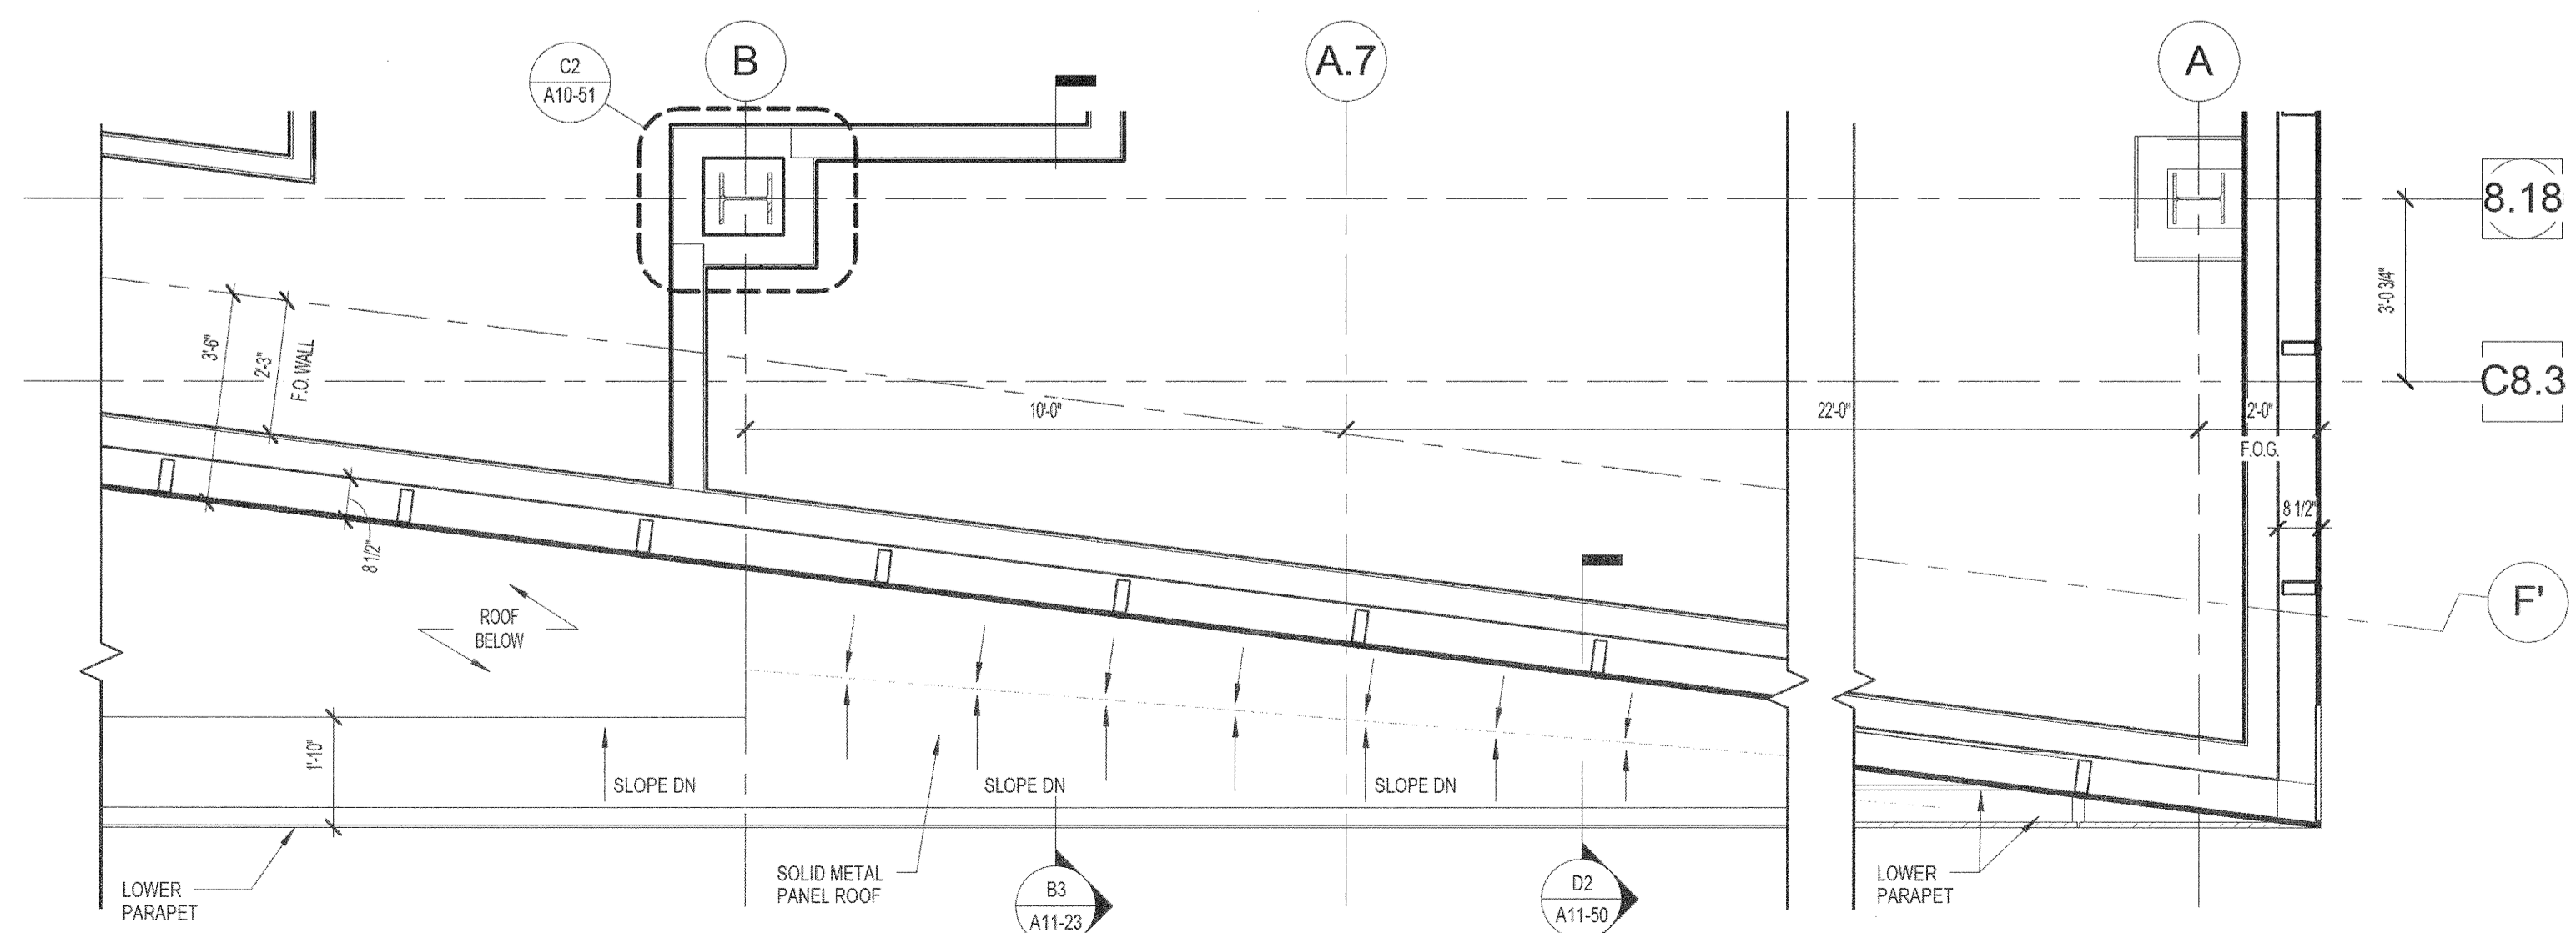


A3 PARTIAL PLAN - EAST FACADE @ MEZZ
3/8" = 1'-0"

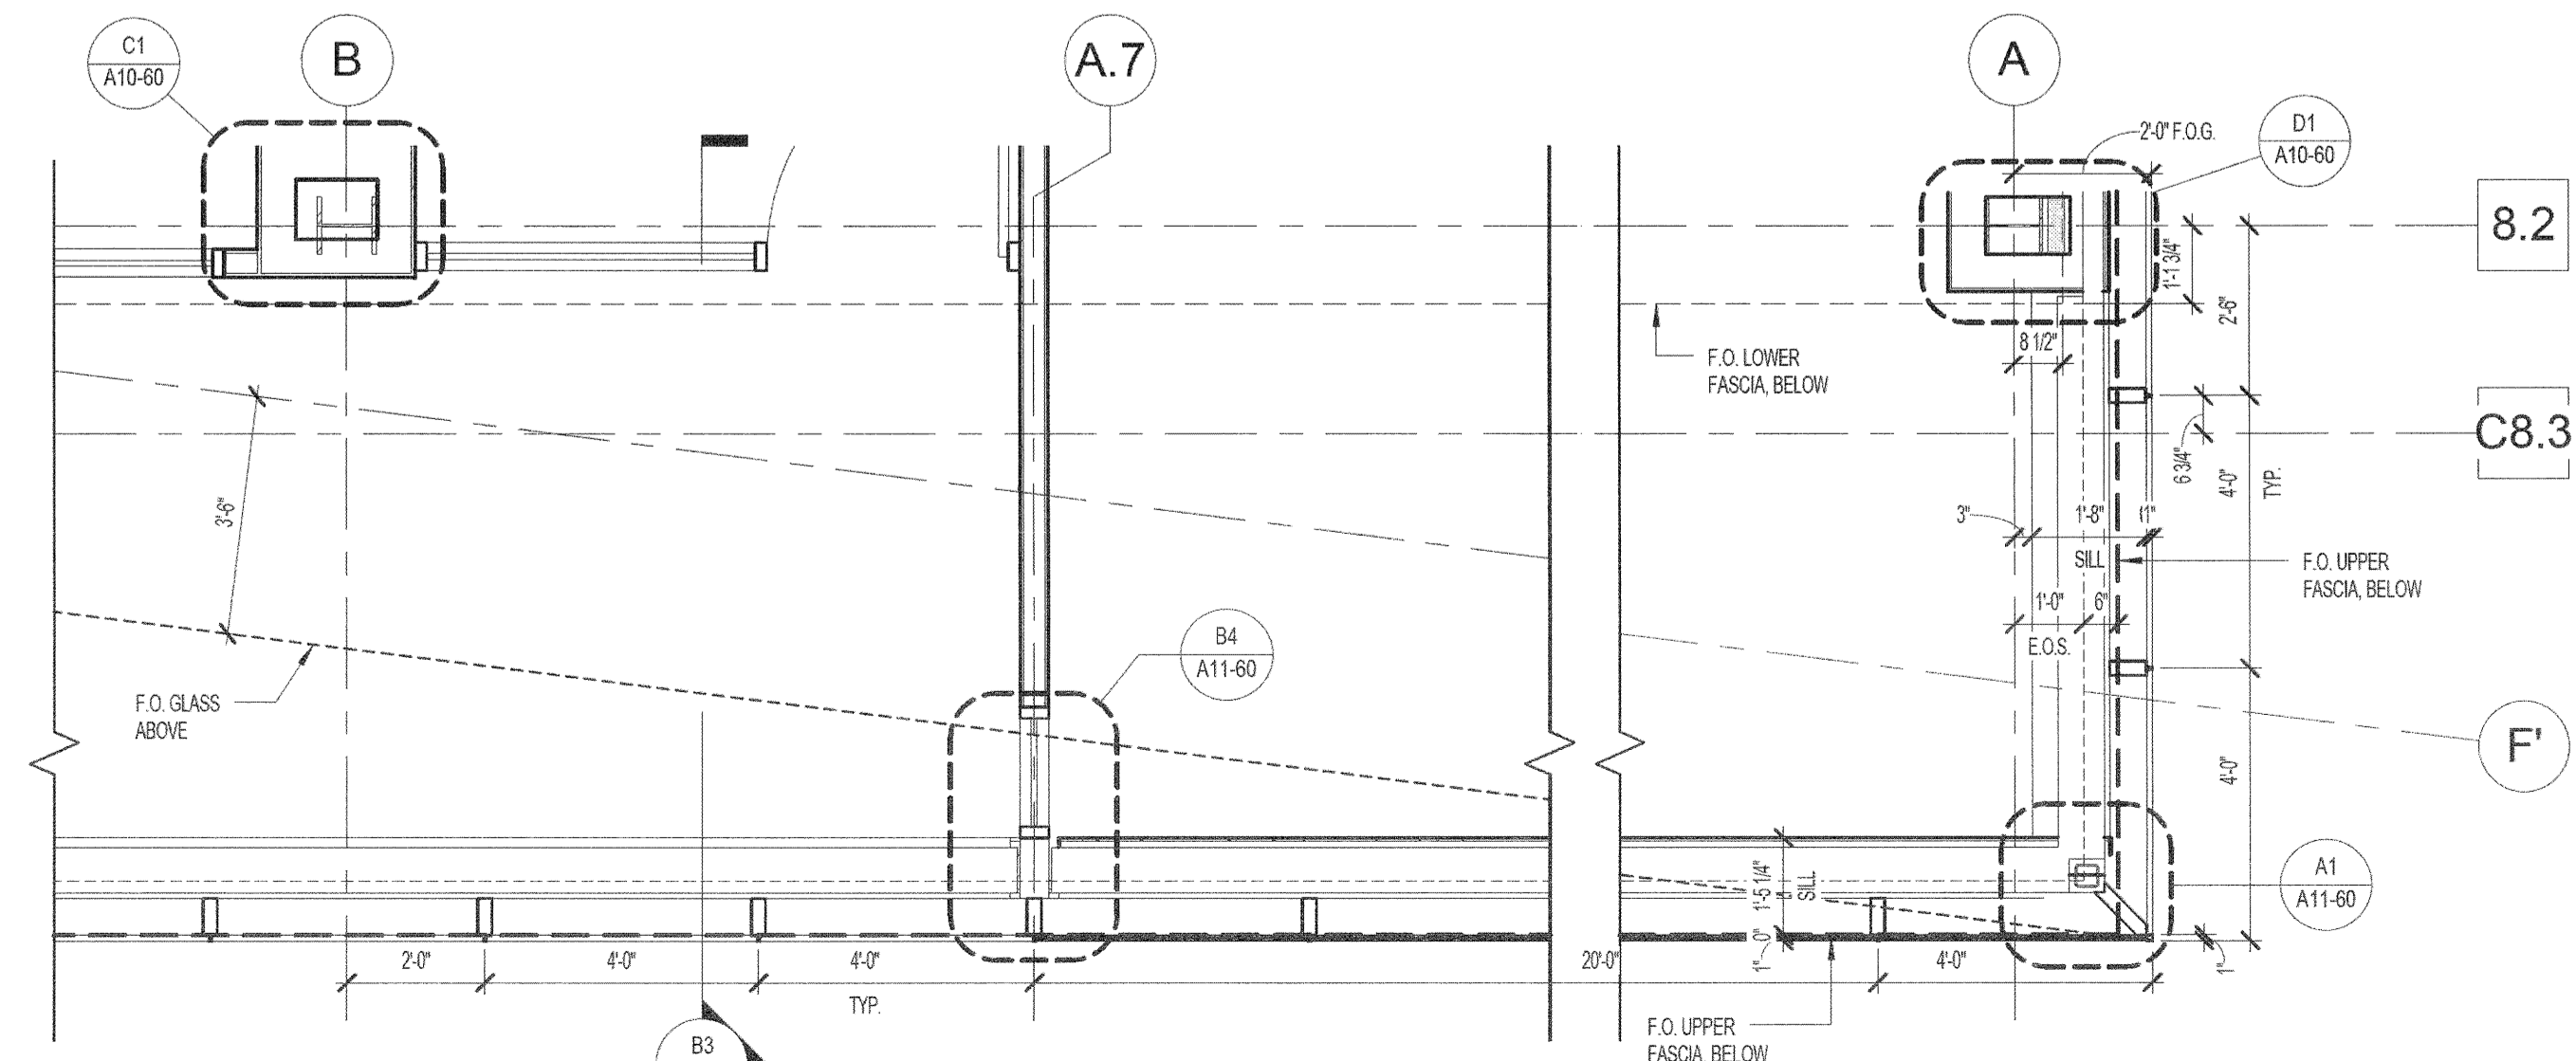

A1 PARTIAL PLAN - EAST FACADE @ LEVEL 2
3/8" = 1'-0"

REF: A1 / A04-02C

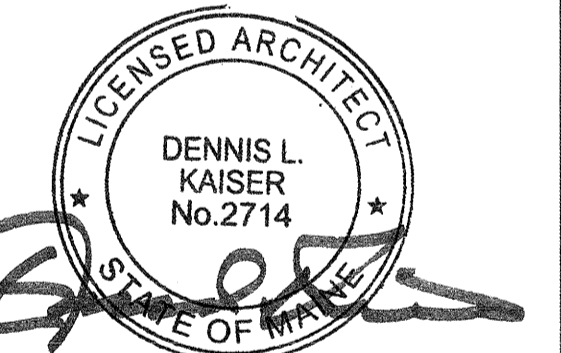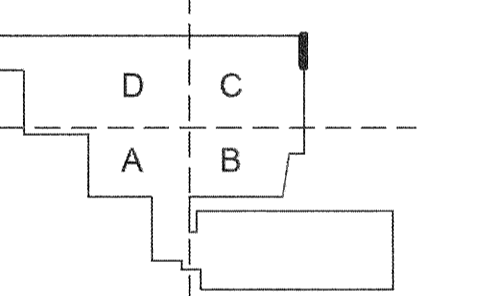

NO.	ISSUE	DATE
1	ISSUED FOR PERMIT	02/07/2014

Sheet Information
Date: SEPTEMBER 10, 2013
Job #: C140135461 (MMC) / 152168.000
Drawn: Author
Checked: Checker
Approved: Approver