




D5 ENLARGED PLAN DETAIL - CW JAMB @ EXISTING (NW)
3" = 1'-0"

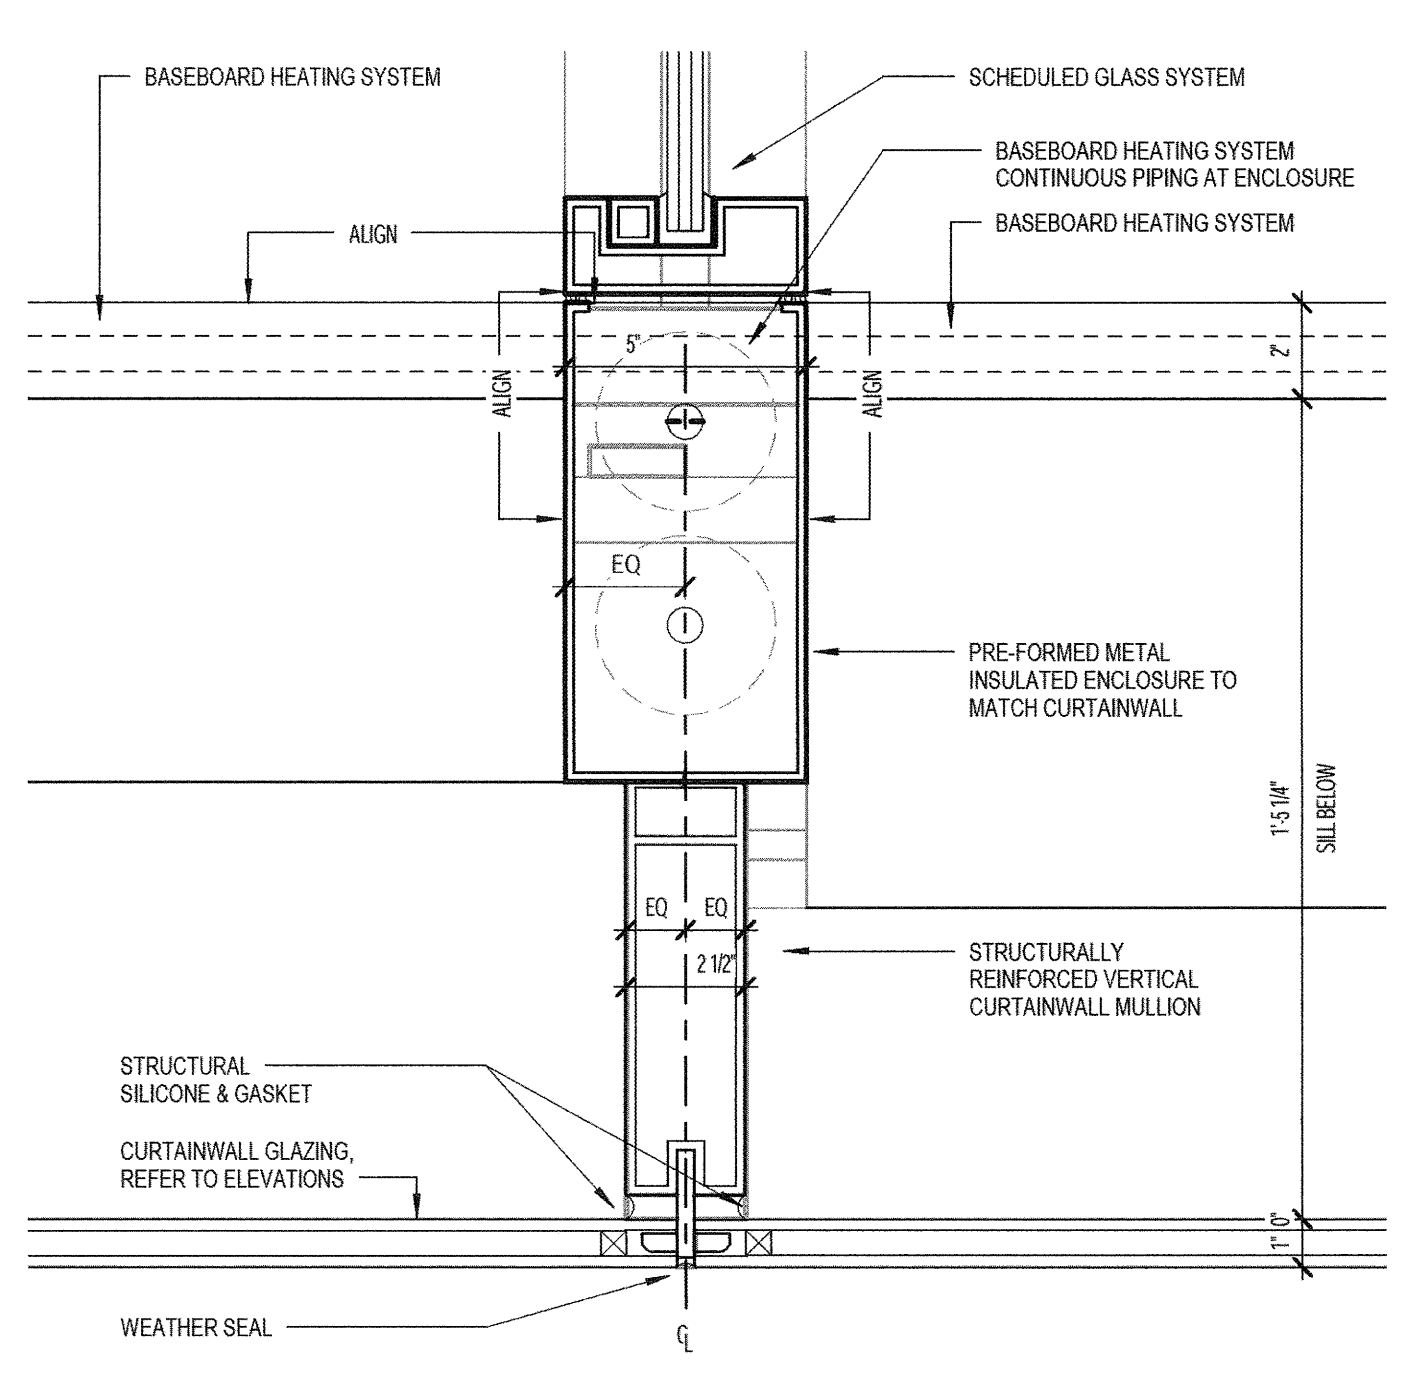


D4 ENLARGED PLAN DETAIL - JAMB
3" = 1'-0"

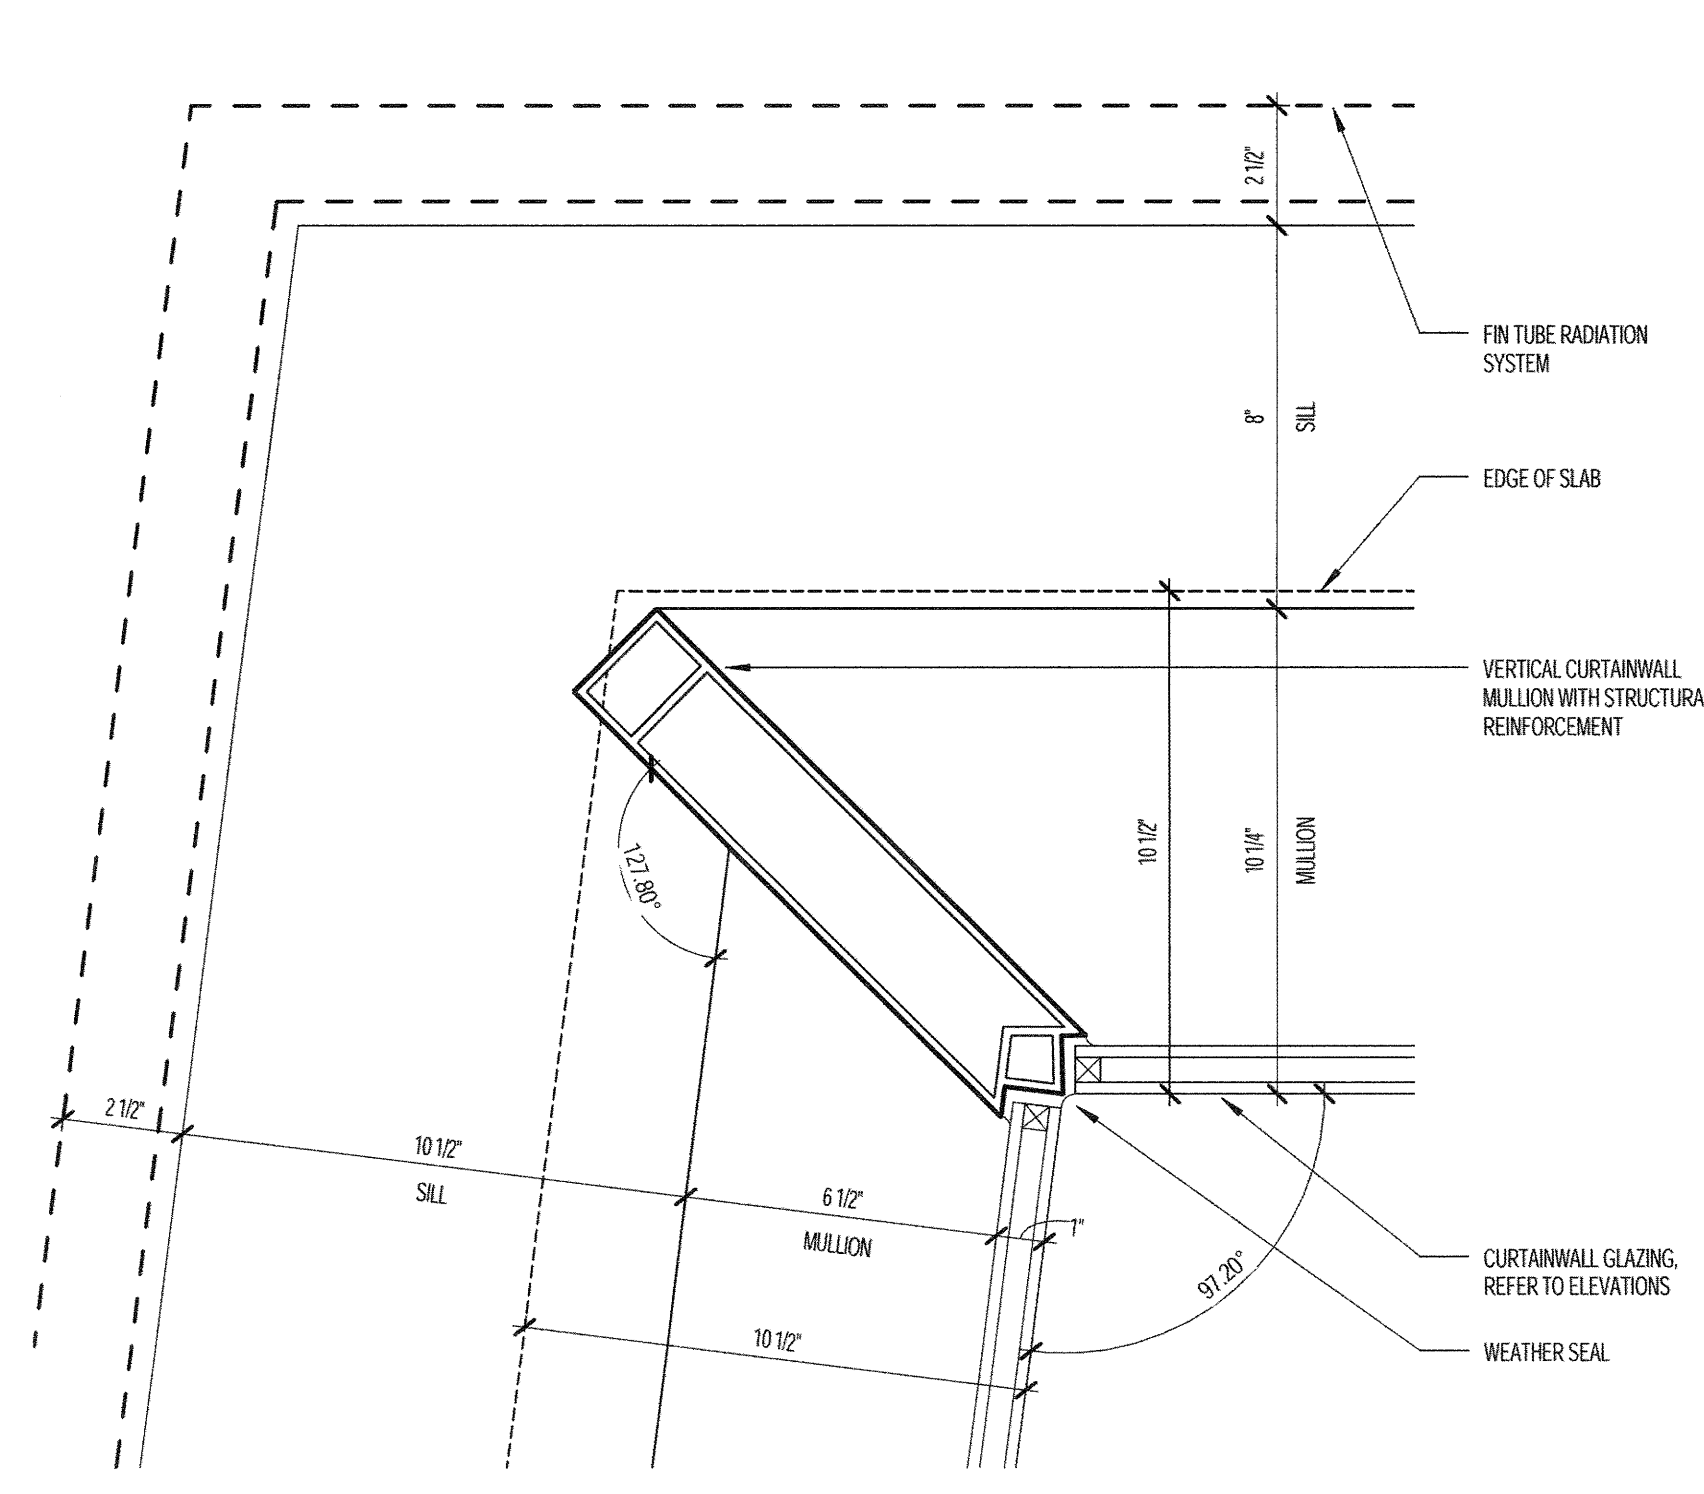


D2 ENLARGED PLAN DETAIL - INSIDE CORNER
3" = 1'-0"

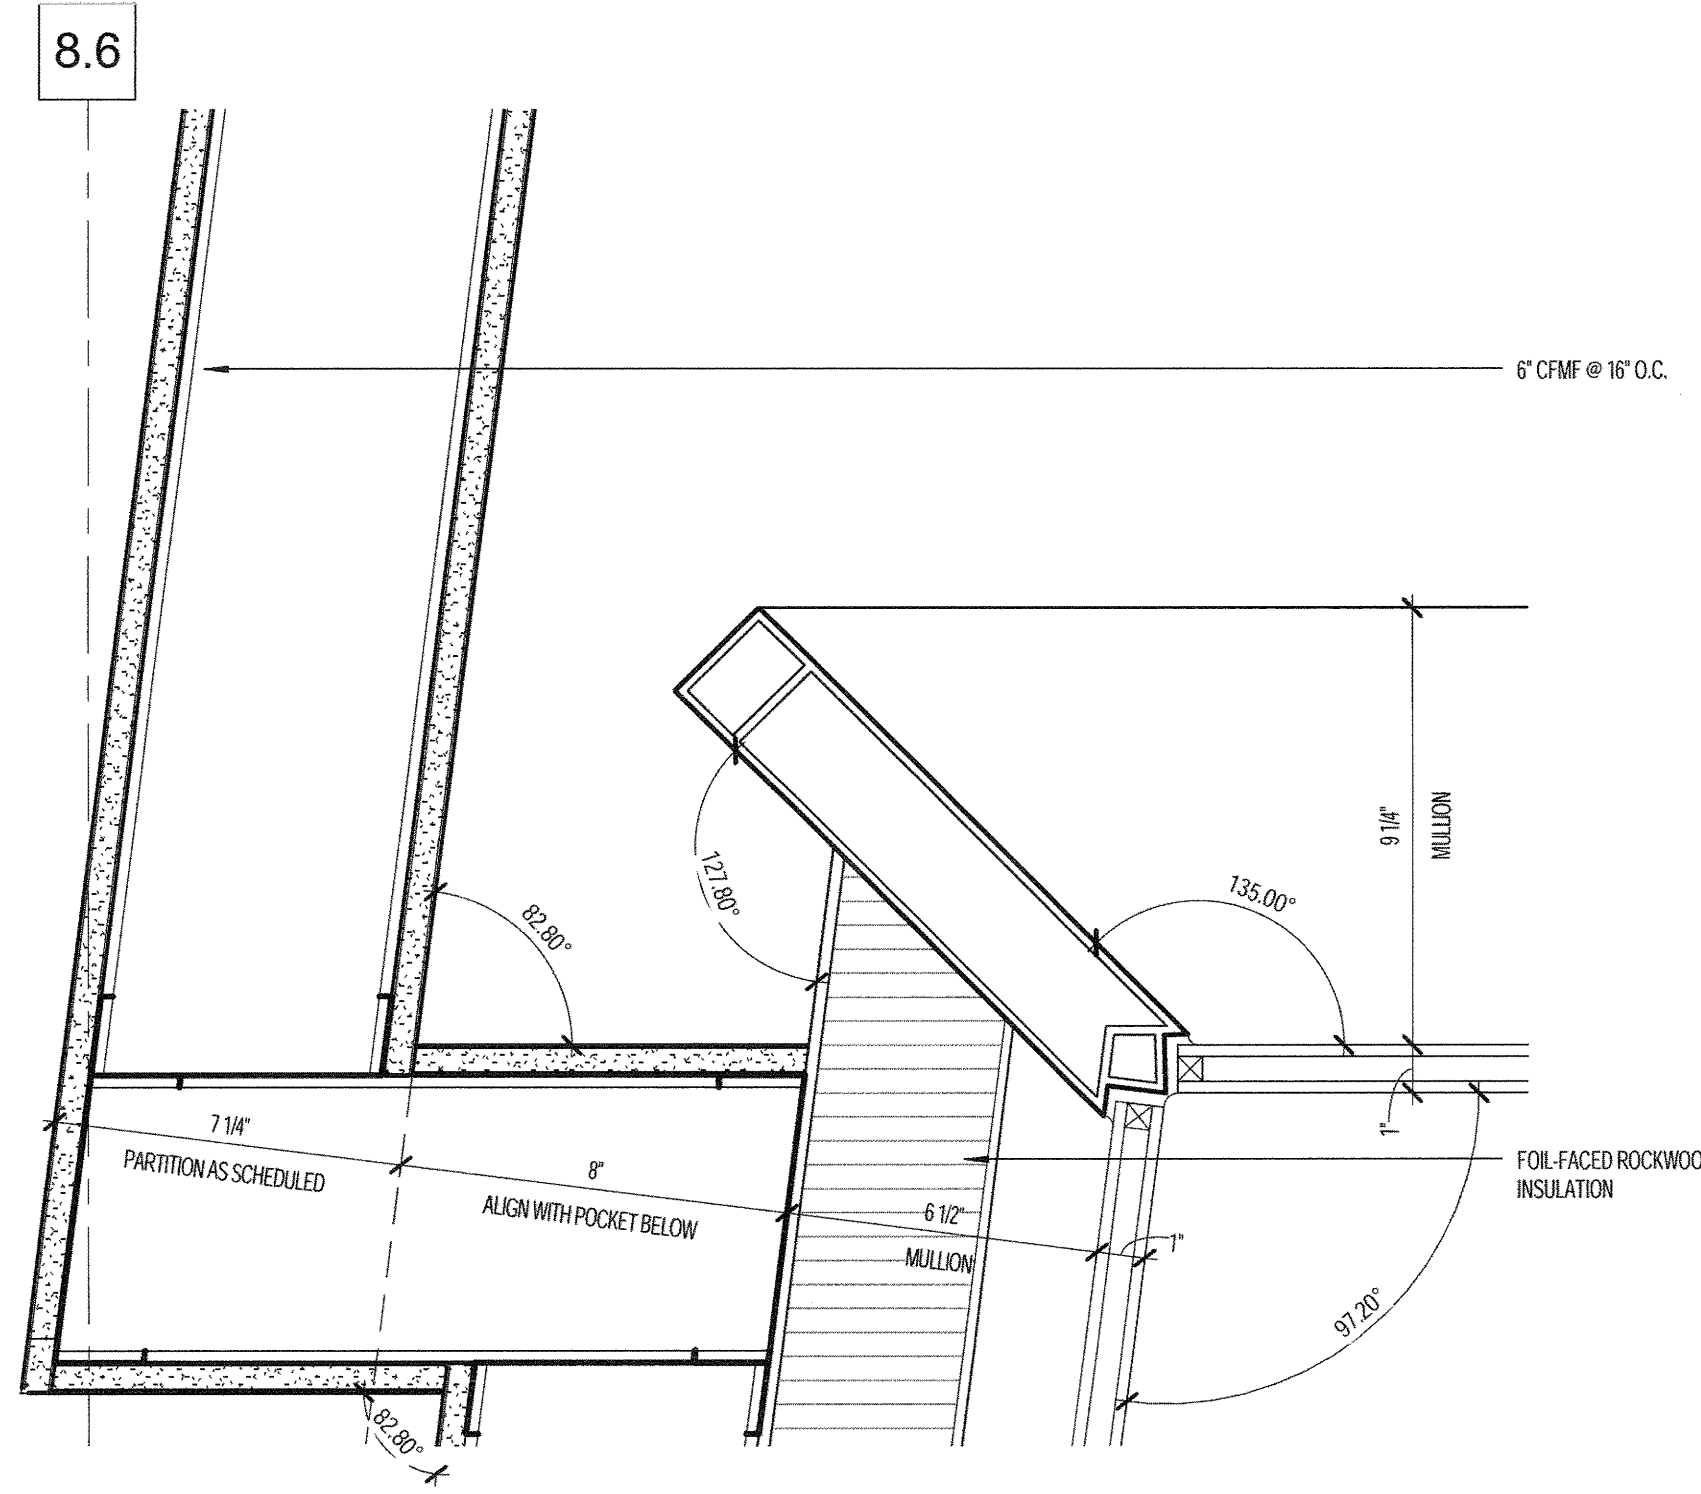


D1 ENLARGED PLAN DETAIL - INSIDE CORNER @ PENTHOUSE
3" = 1'-0"

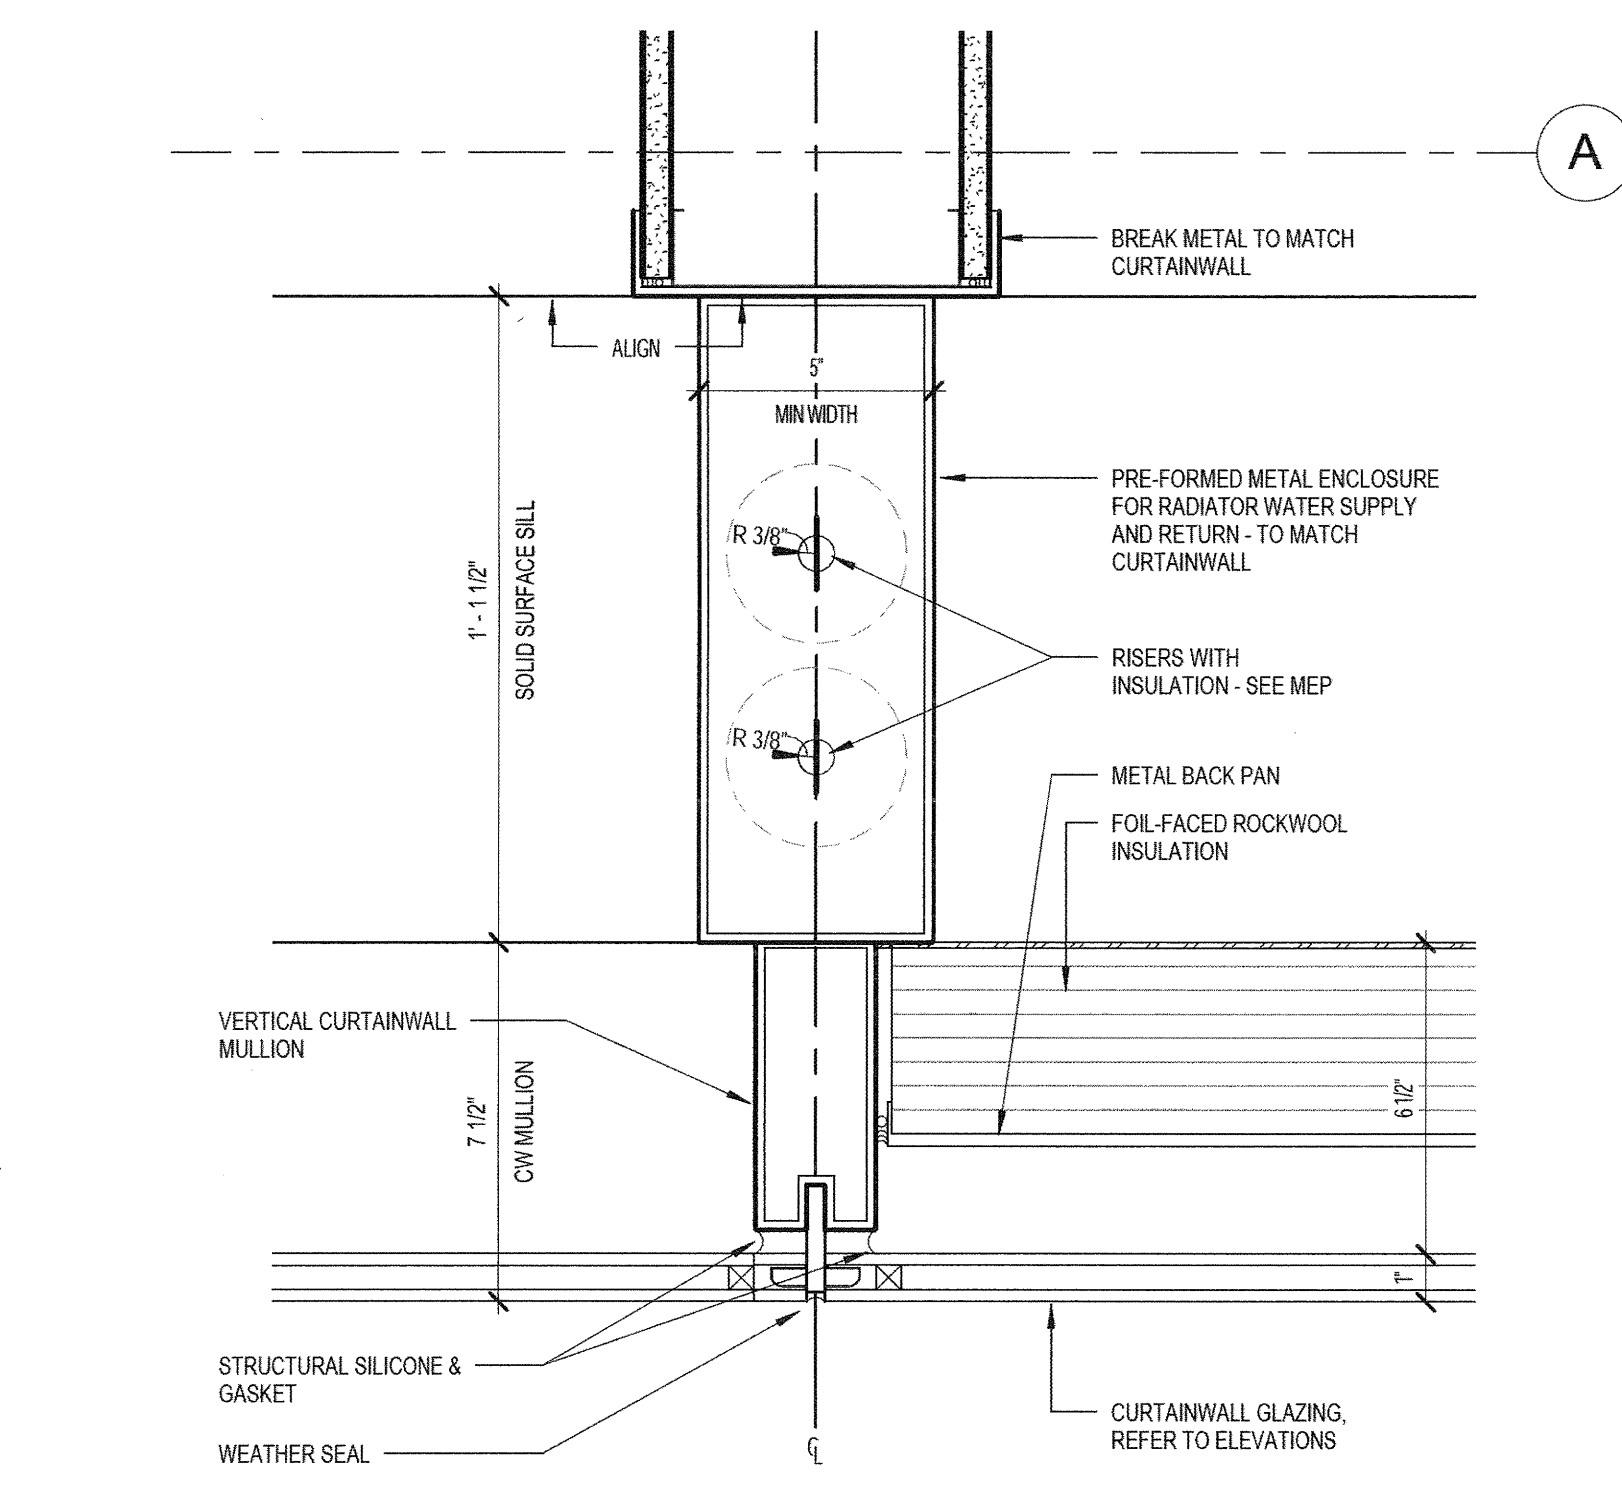


B5 ENLARGED PLAN DETAIL - JAMB
3" = 1'-0"

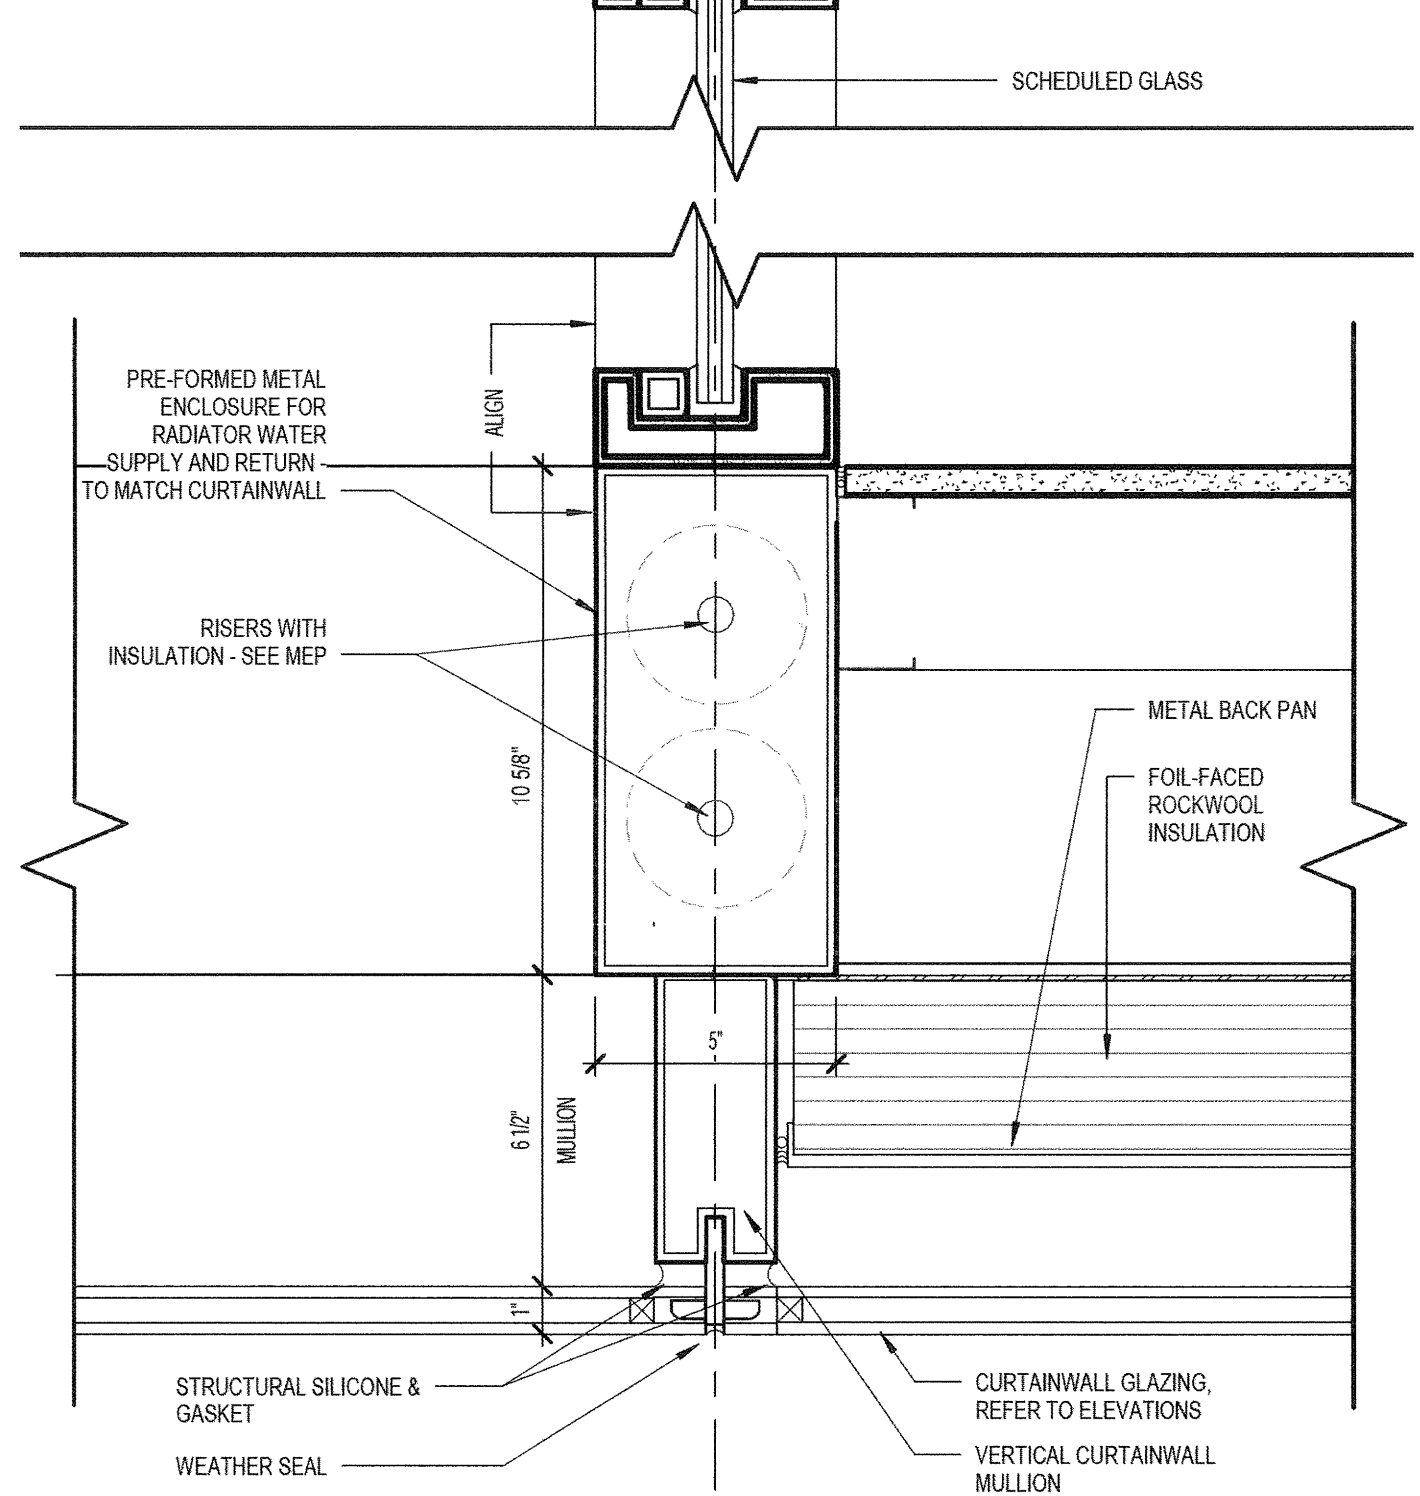


B4 ENLARGED PLAN DETAIL - JAMB
3" = 1'-0"

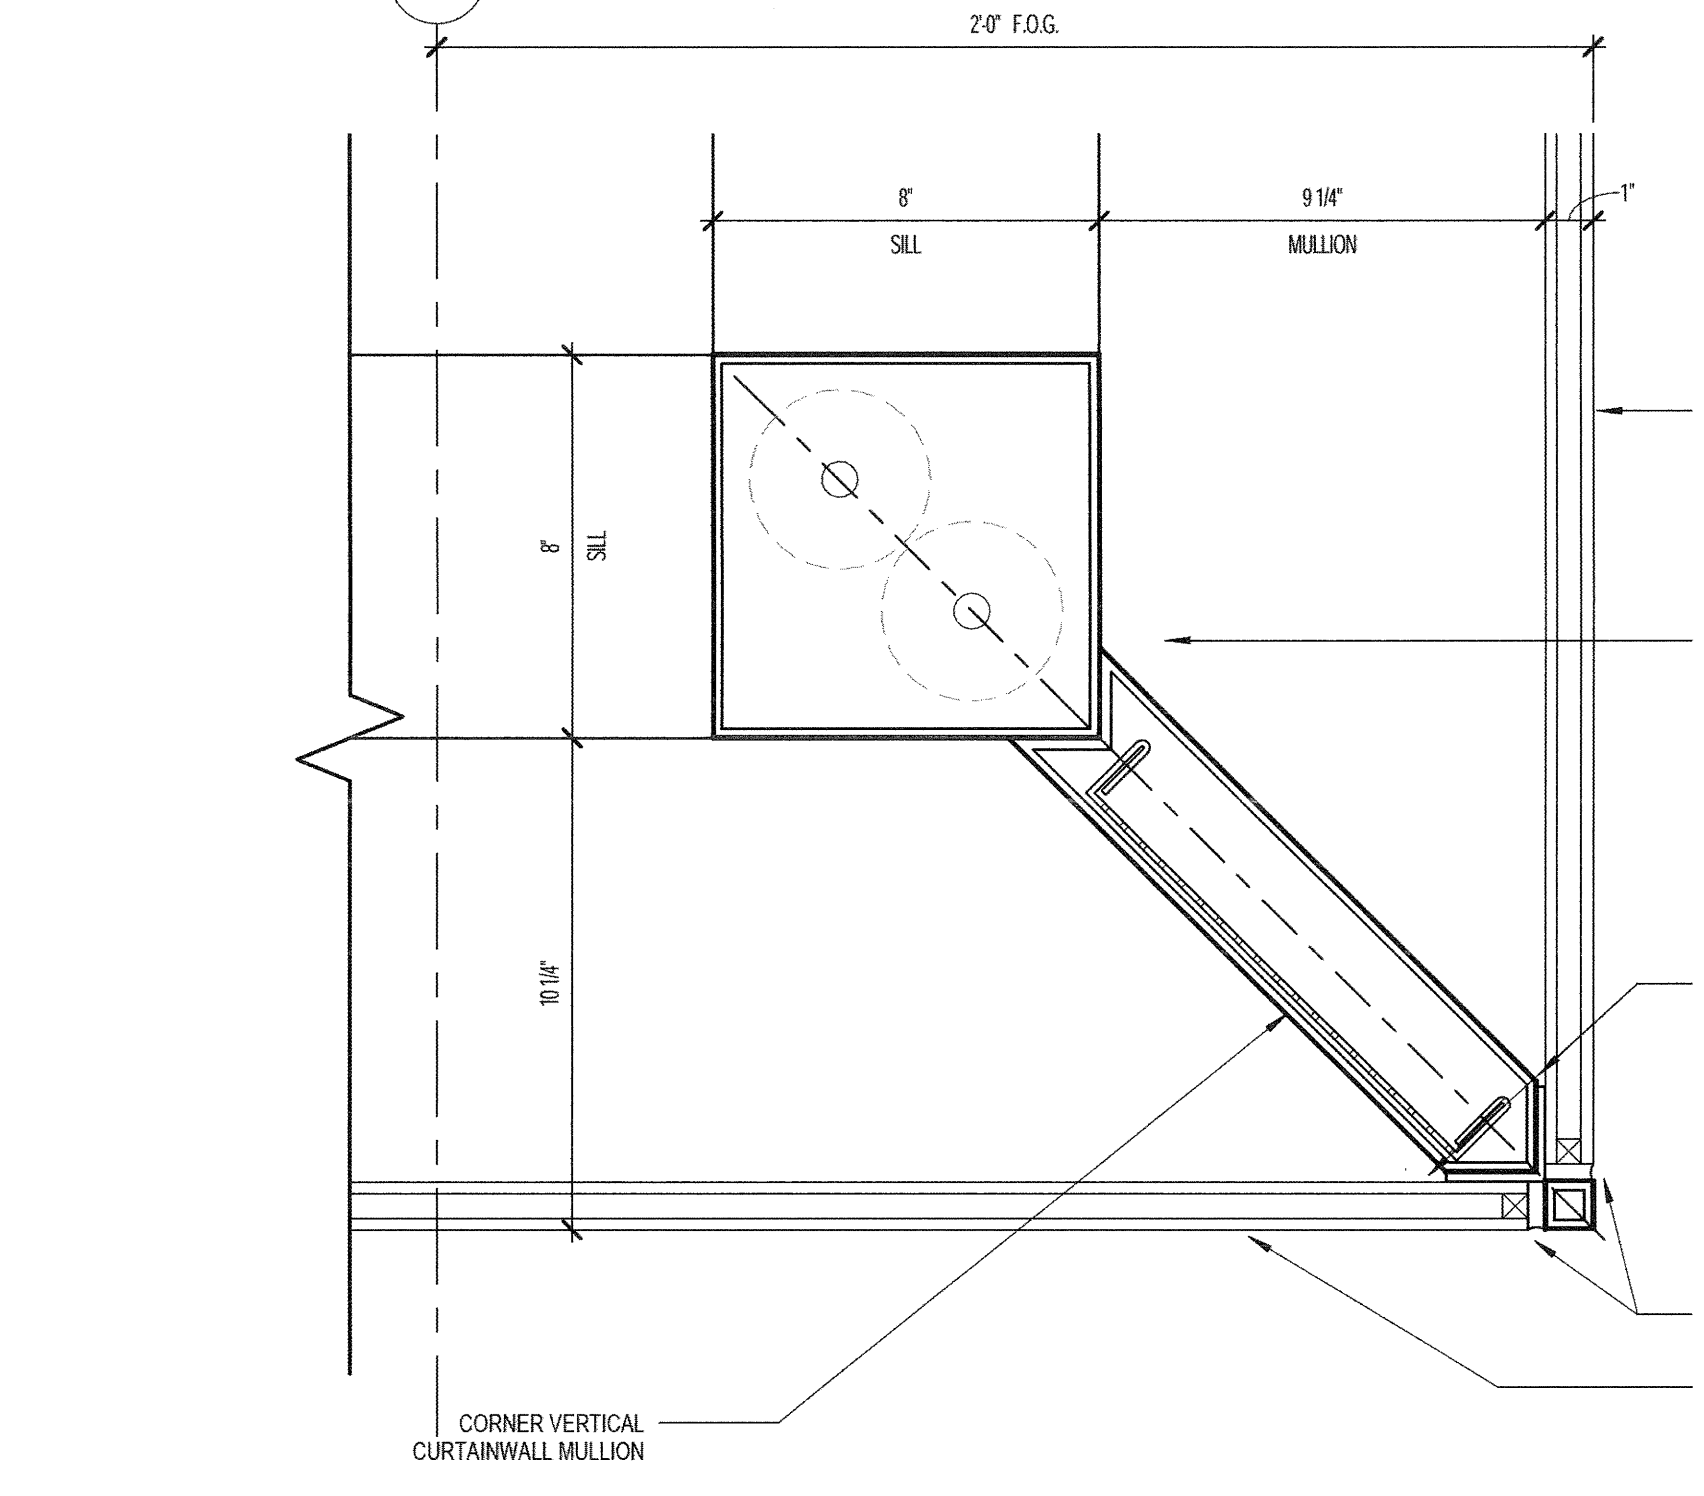


B3 ENLARGED PLAN DETAIL - CW CORNER (SE)
3" = 1'-0"

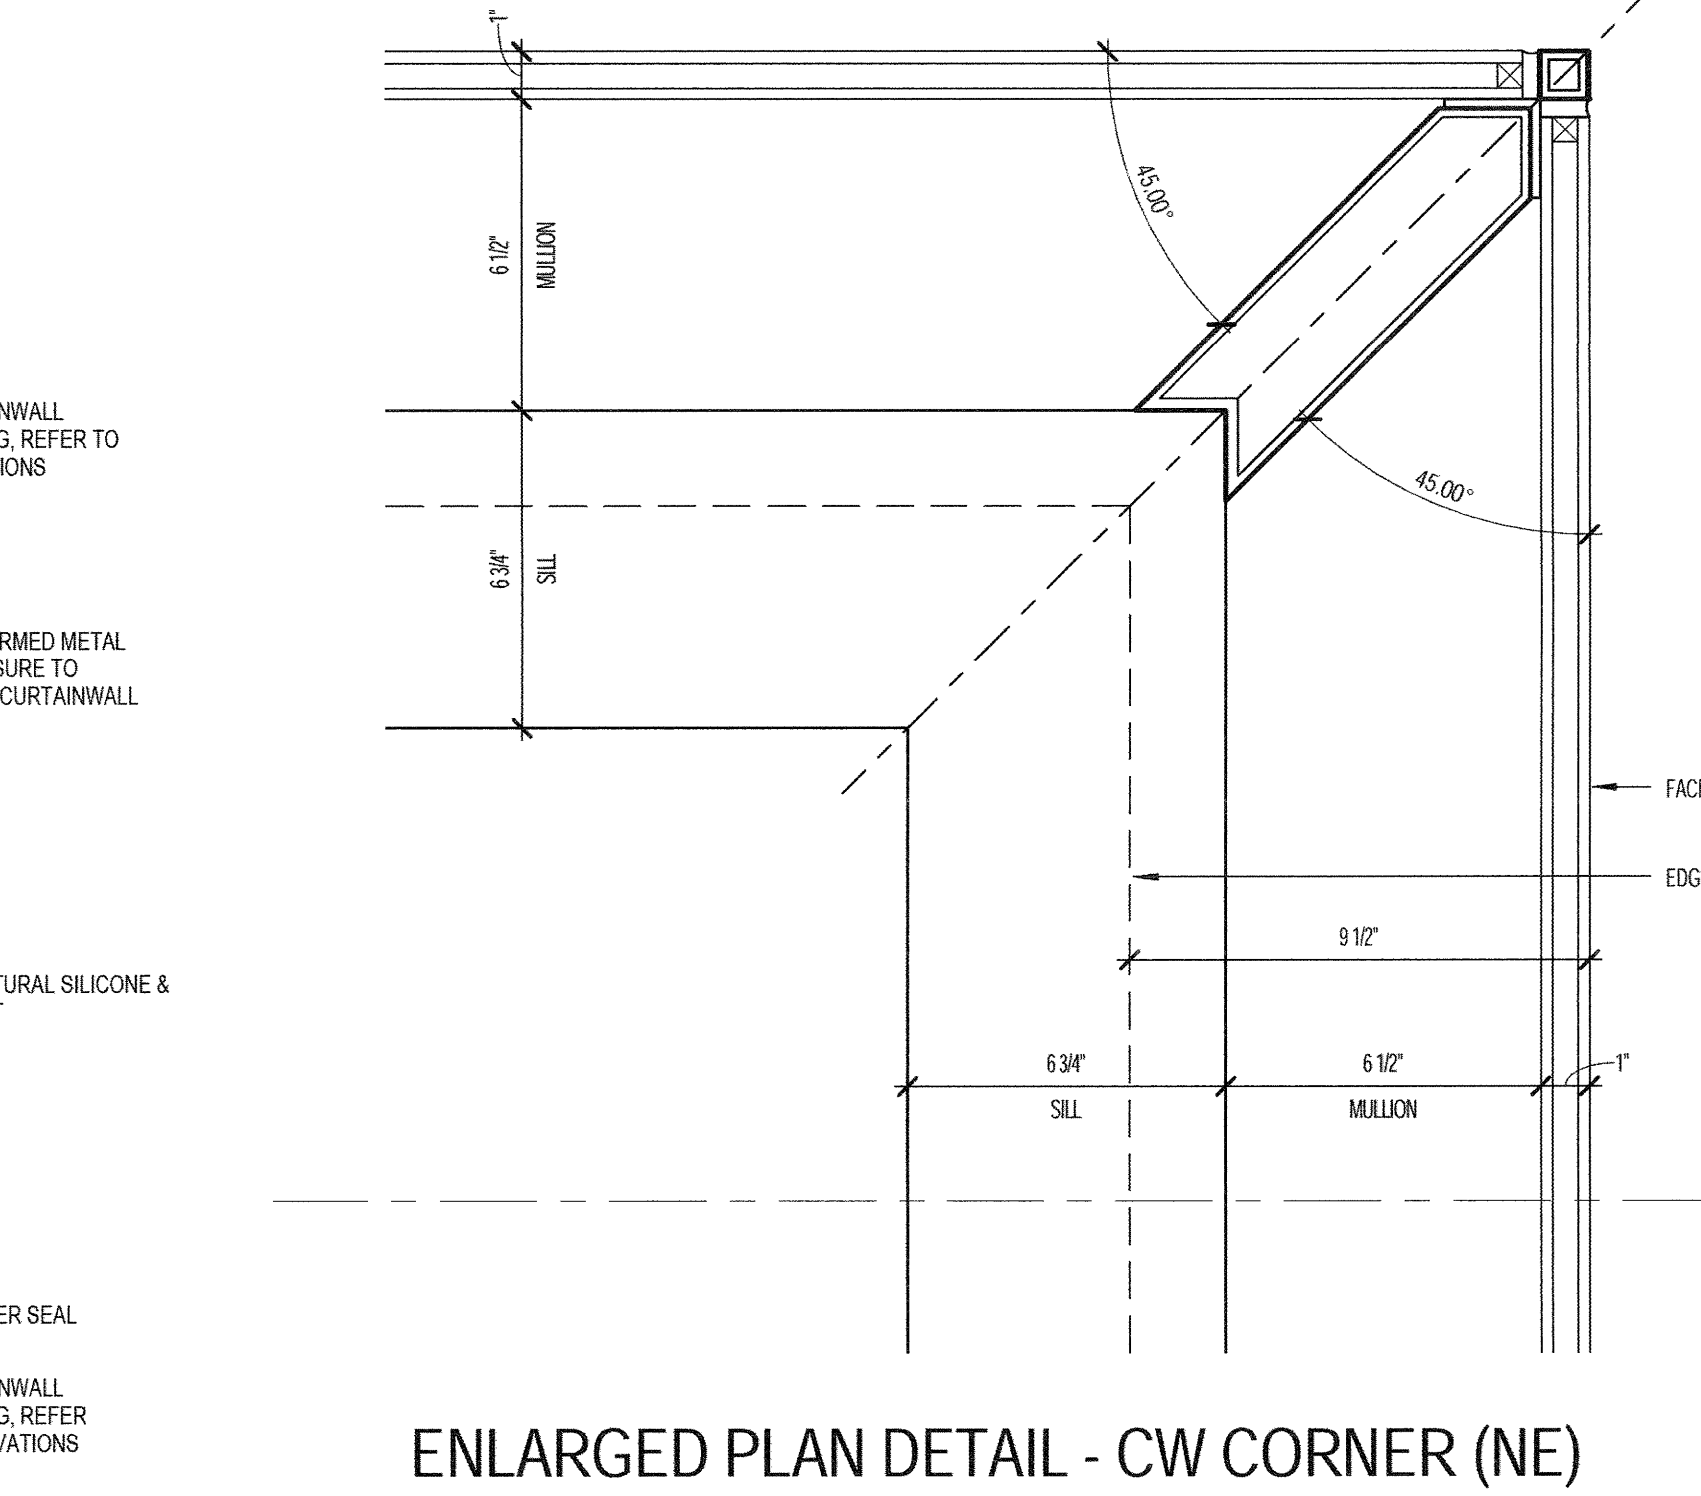


B1 ENLARGED PLAN DETAIL - CW CORNER (NE) @ MEZZ
3" = 1'-0"

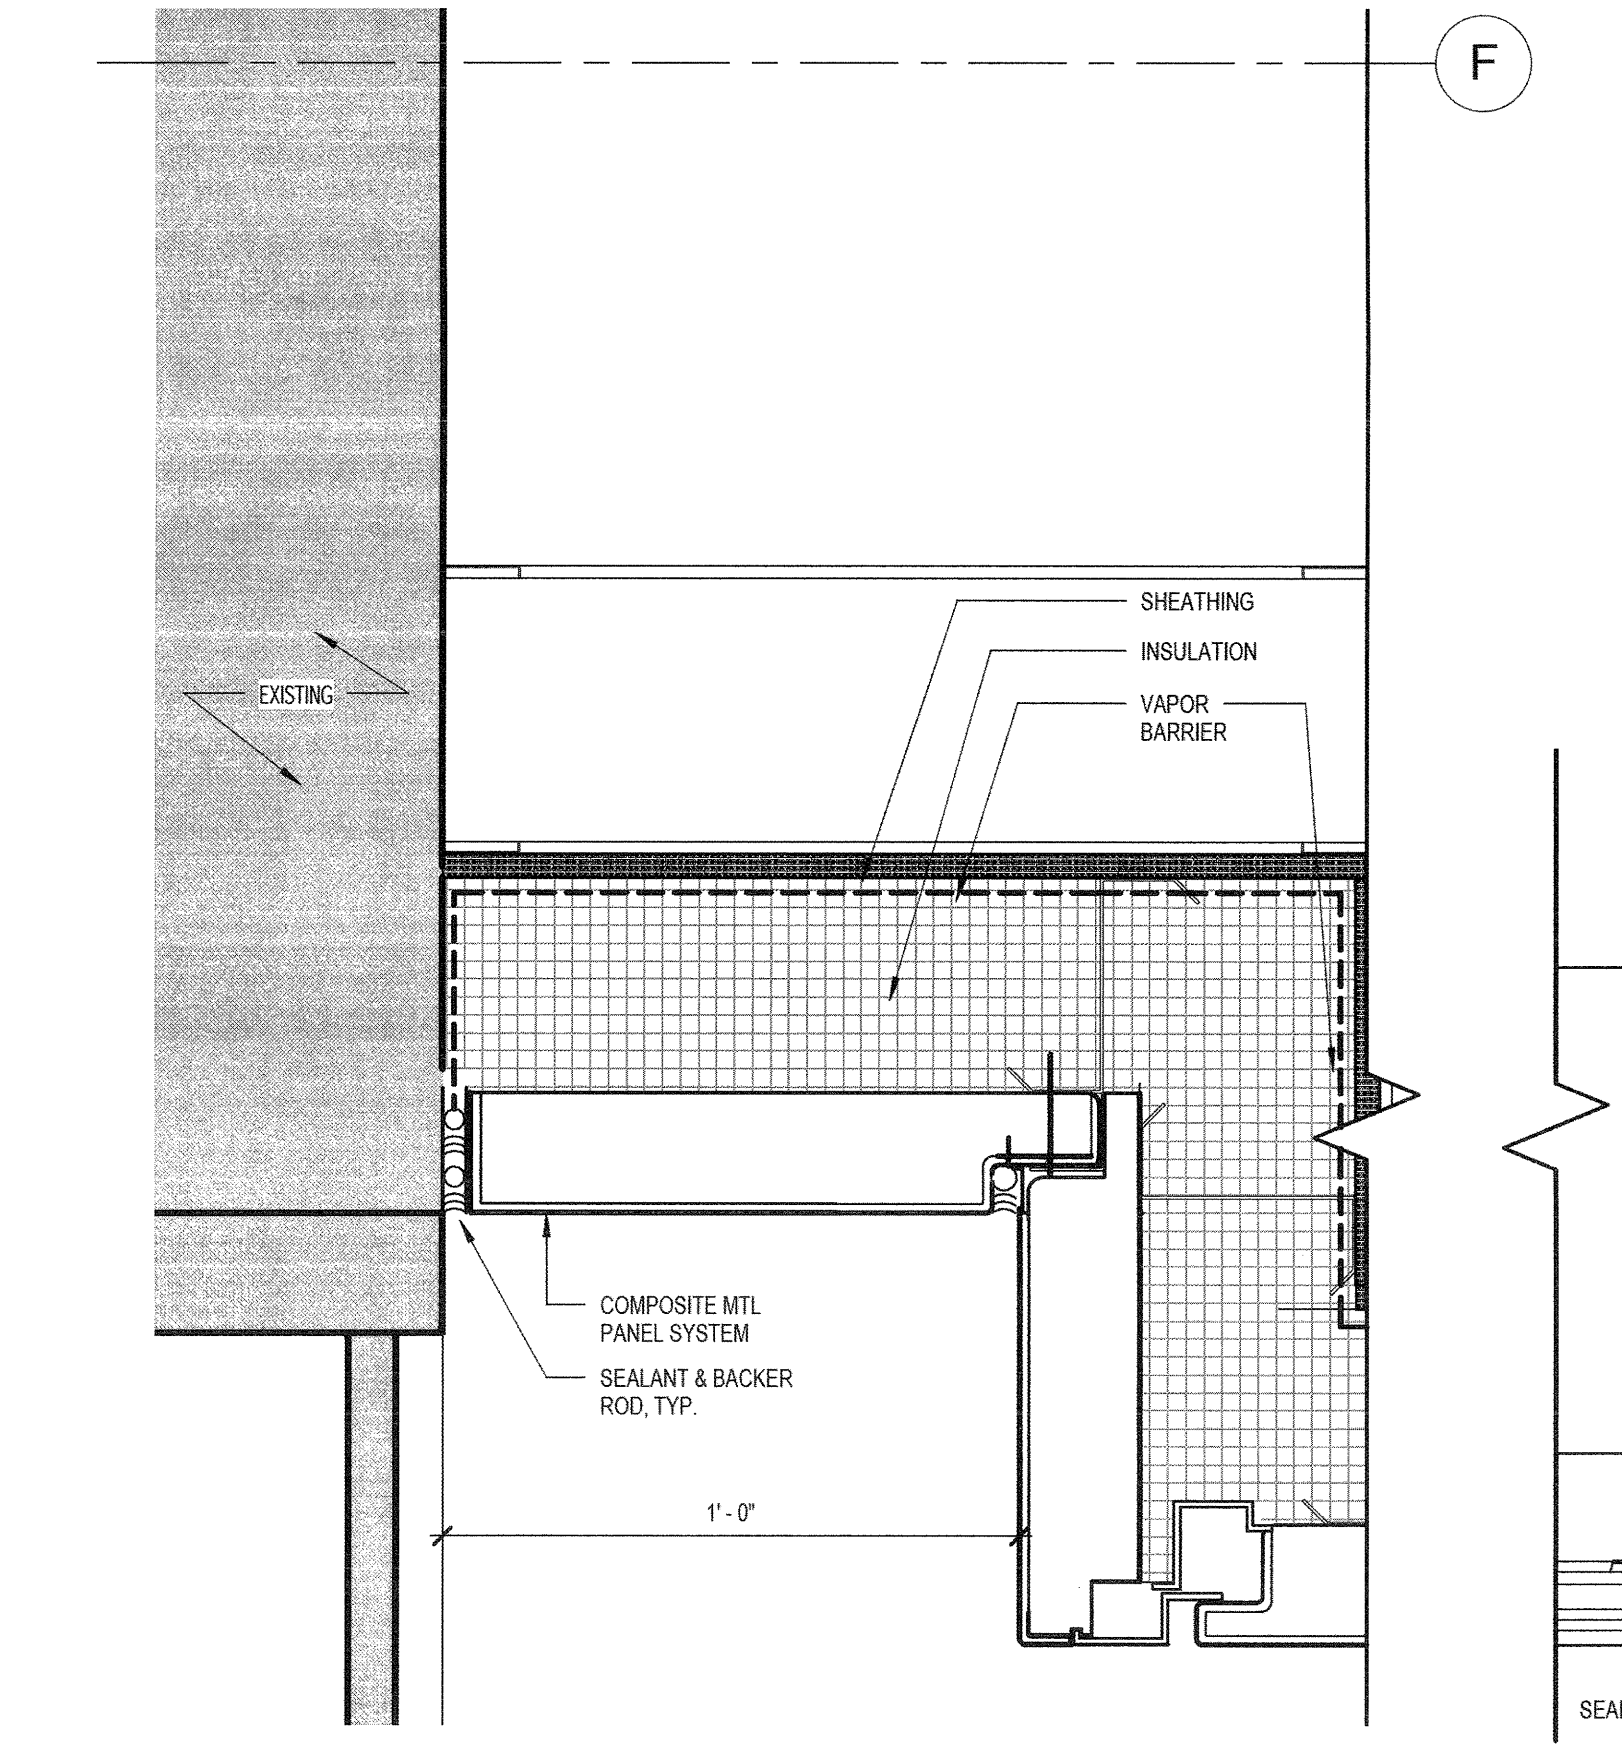


A5 PLAN DETAIL - SOUTH FACADE @ EXISTING
3" = 1'-0"

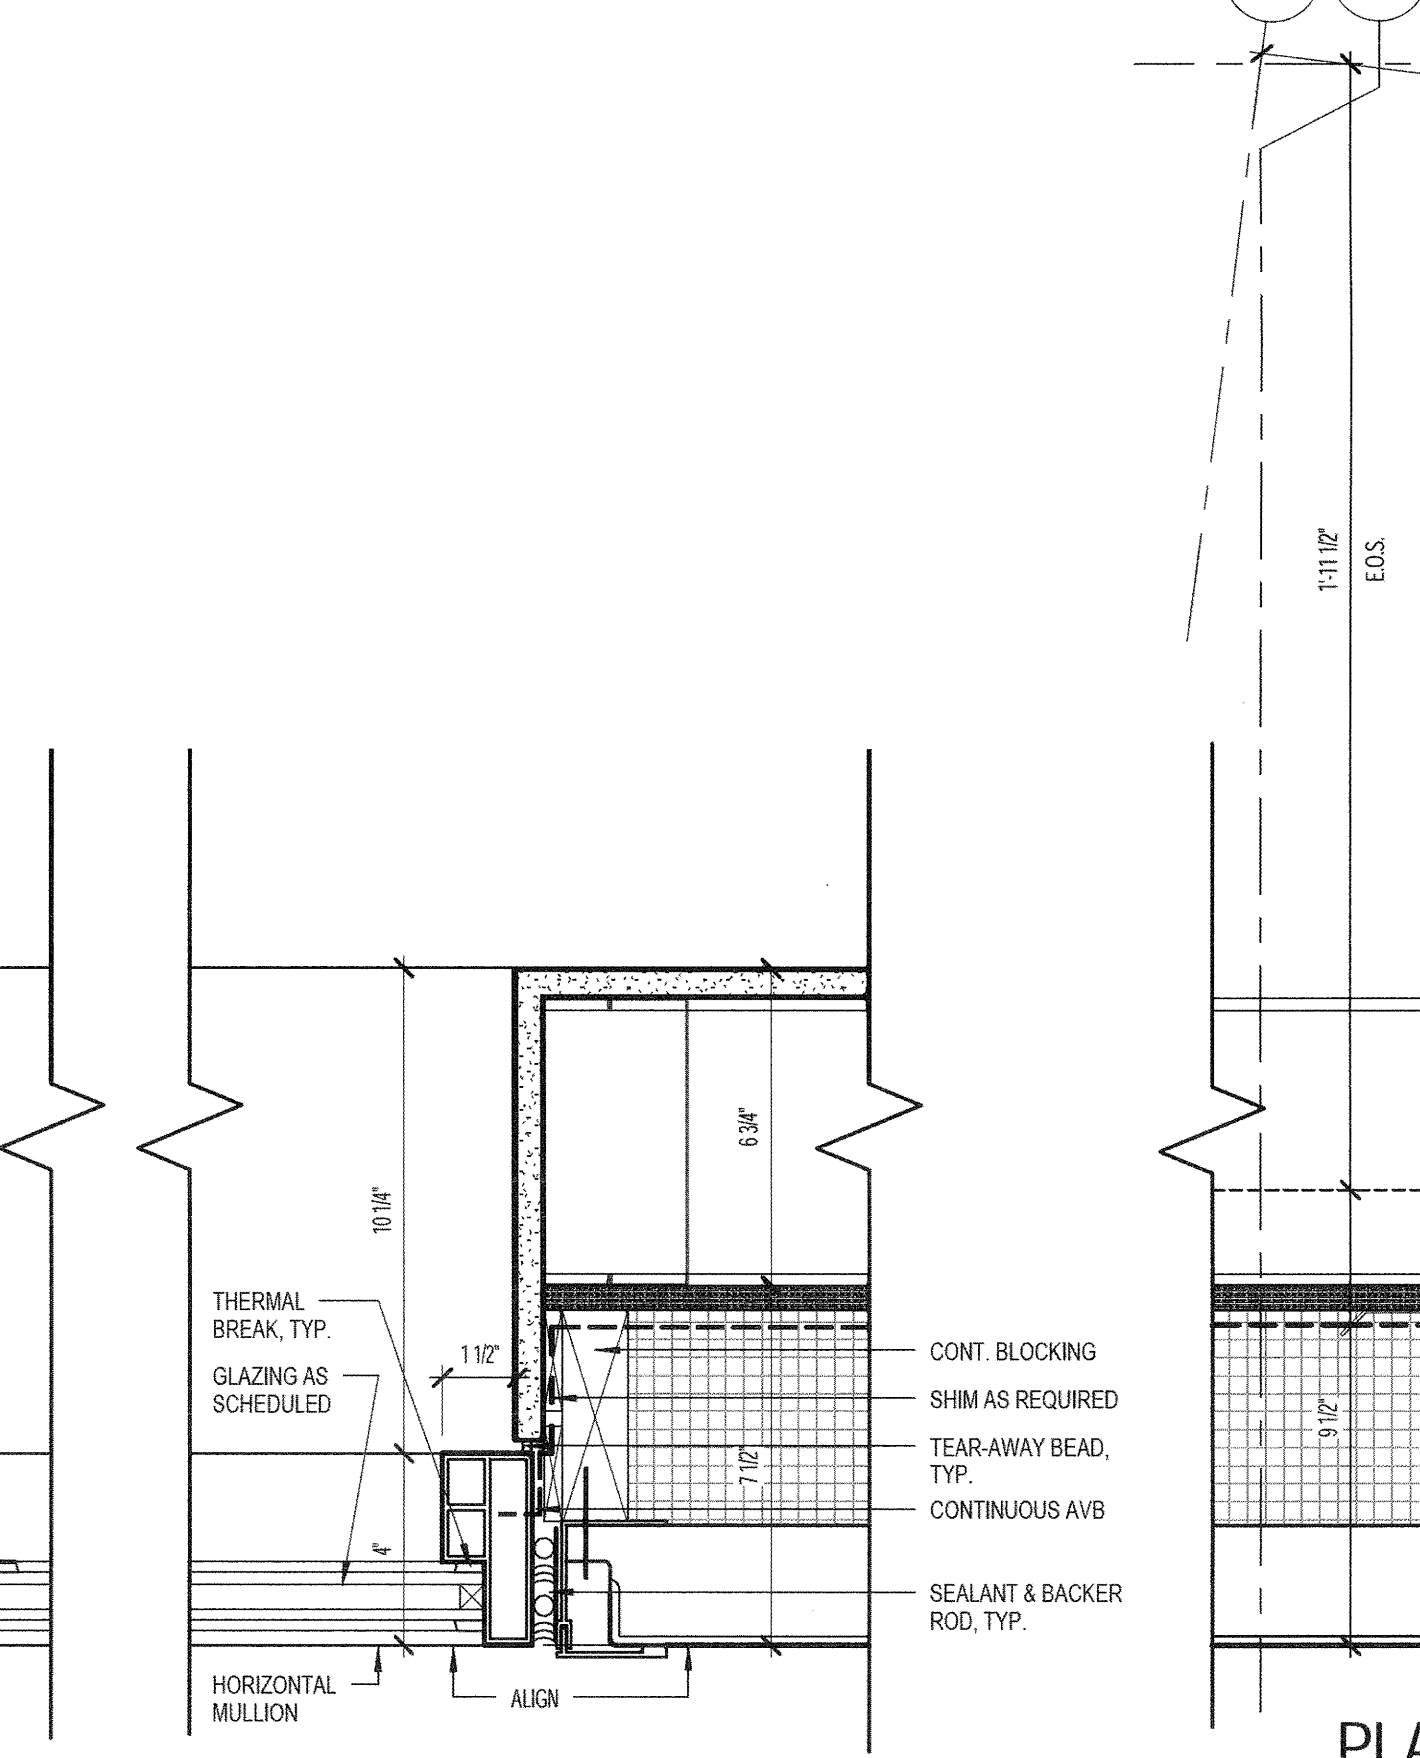


A4 PLAN DETAIL - SOUTH FACADE @ JAMB
3" = 1'-0"

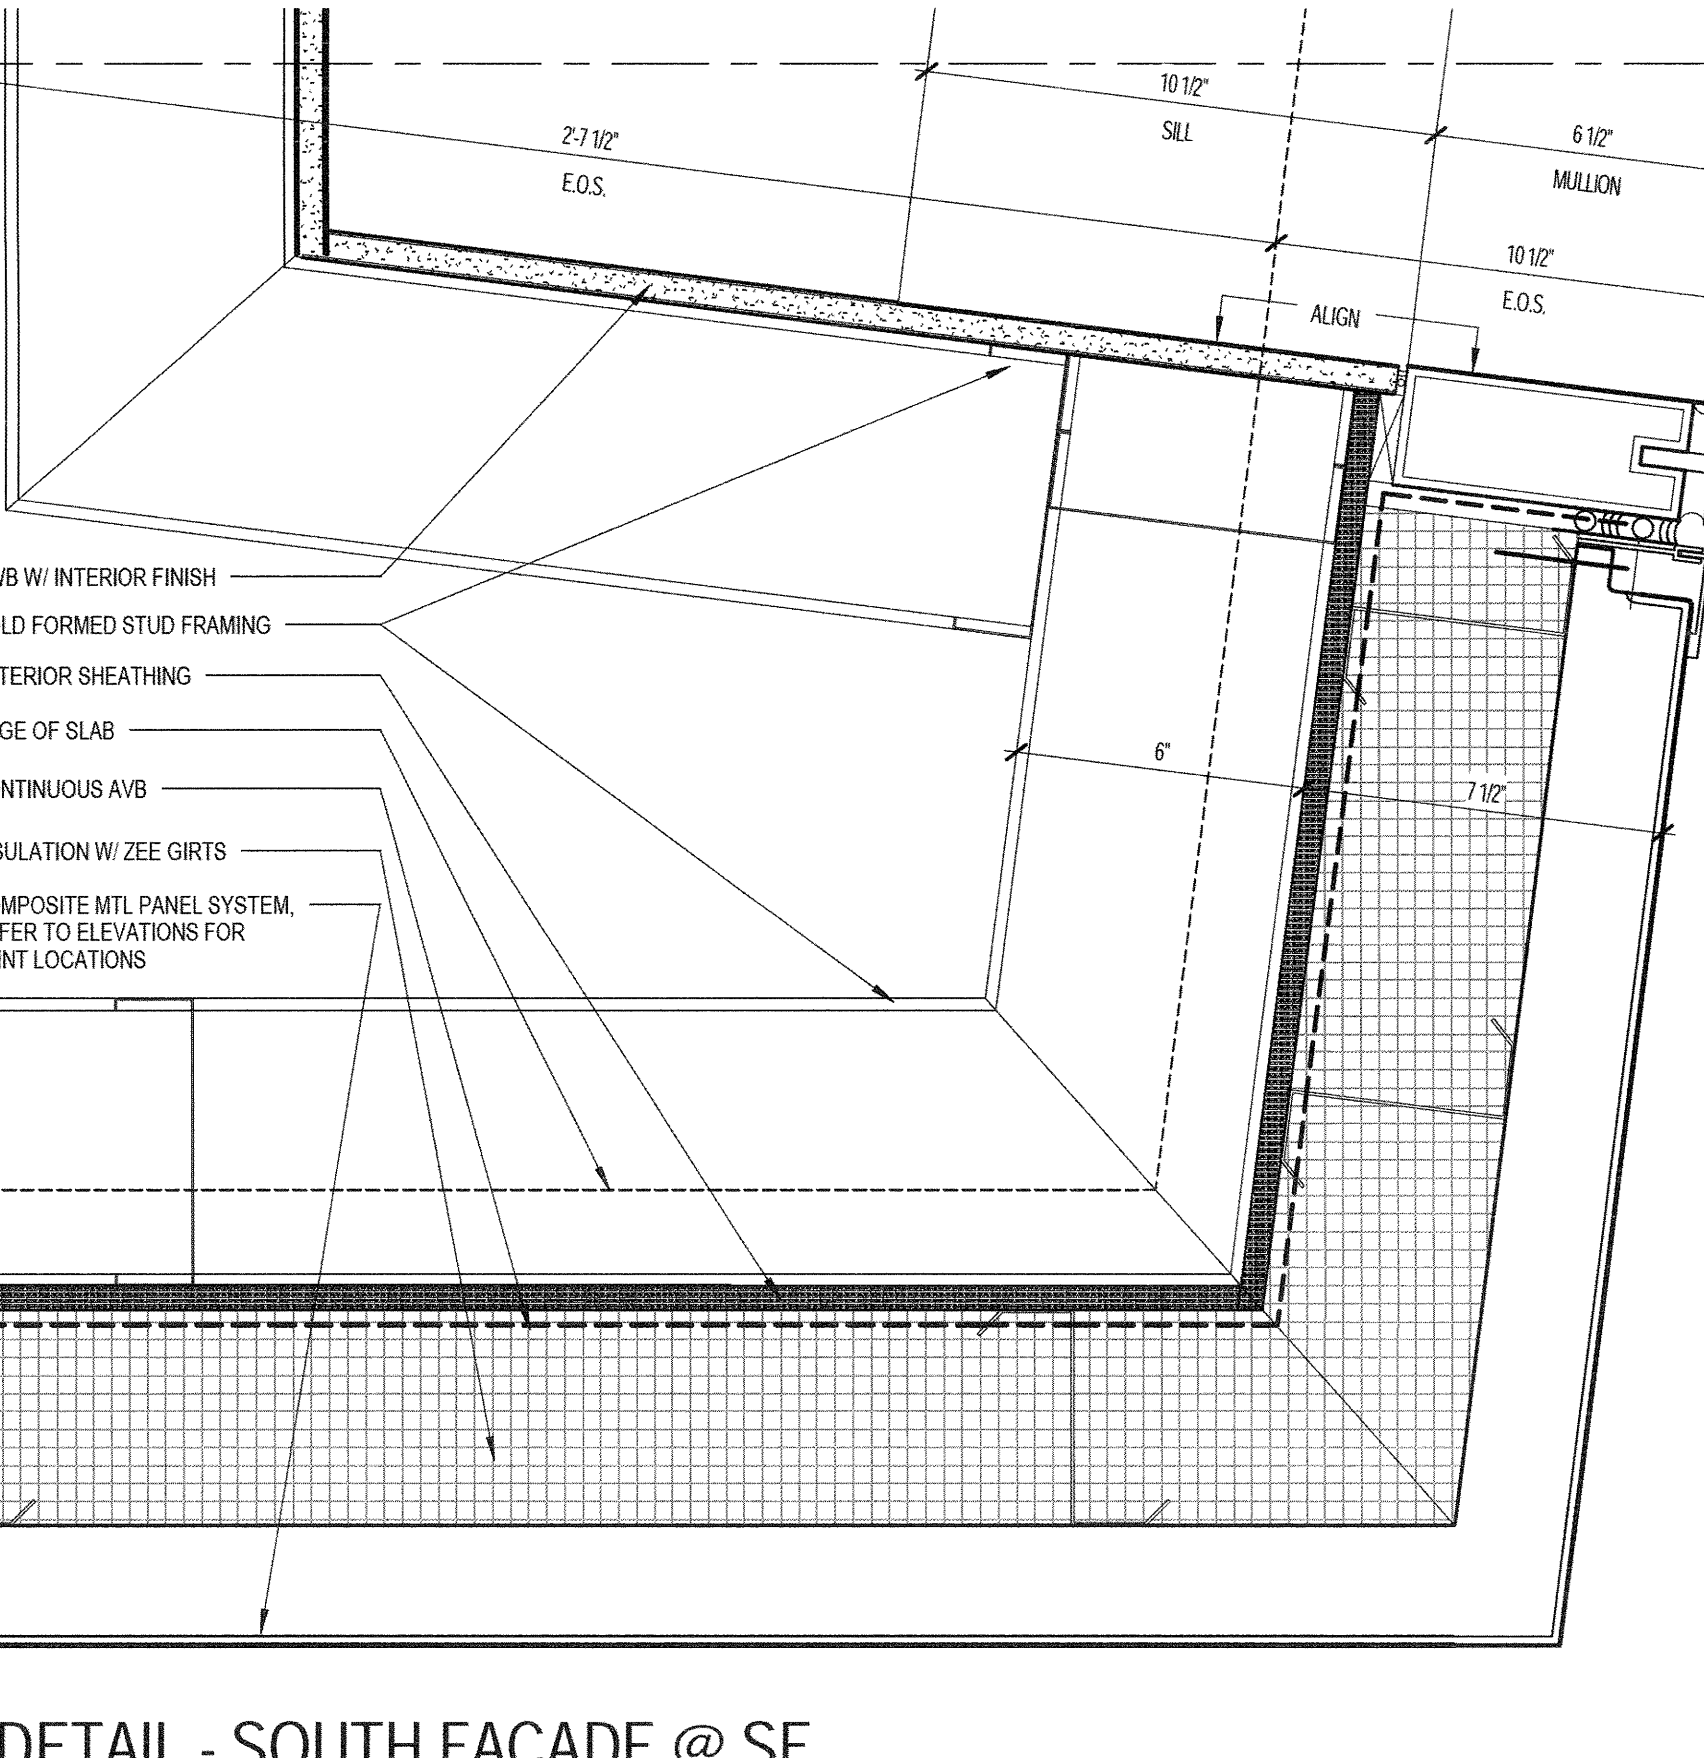

A3 PLAN DETAIL - SOUTH FACADE @ SE CORNER
3" = 1'-0"

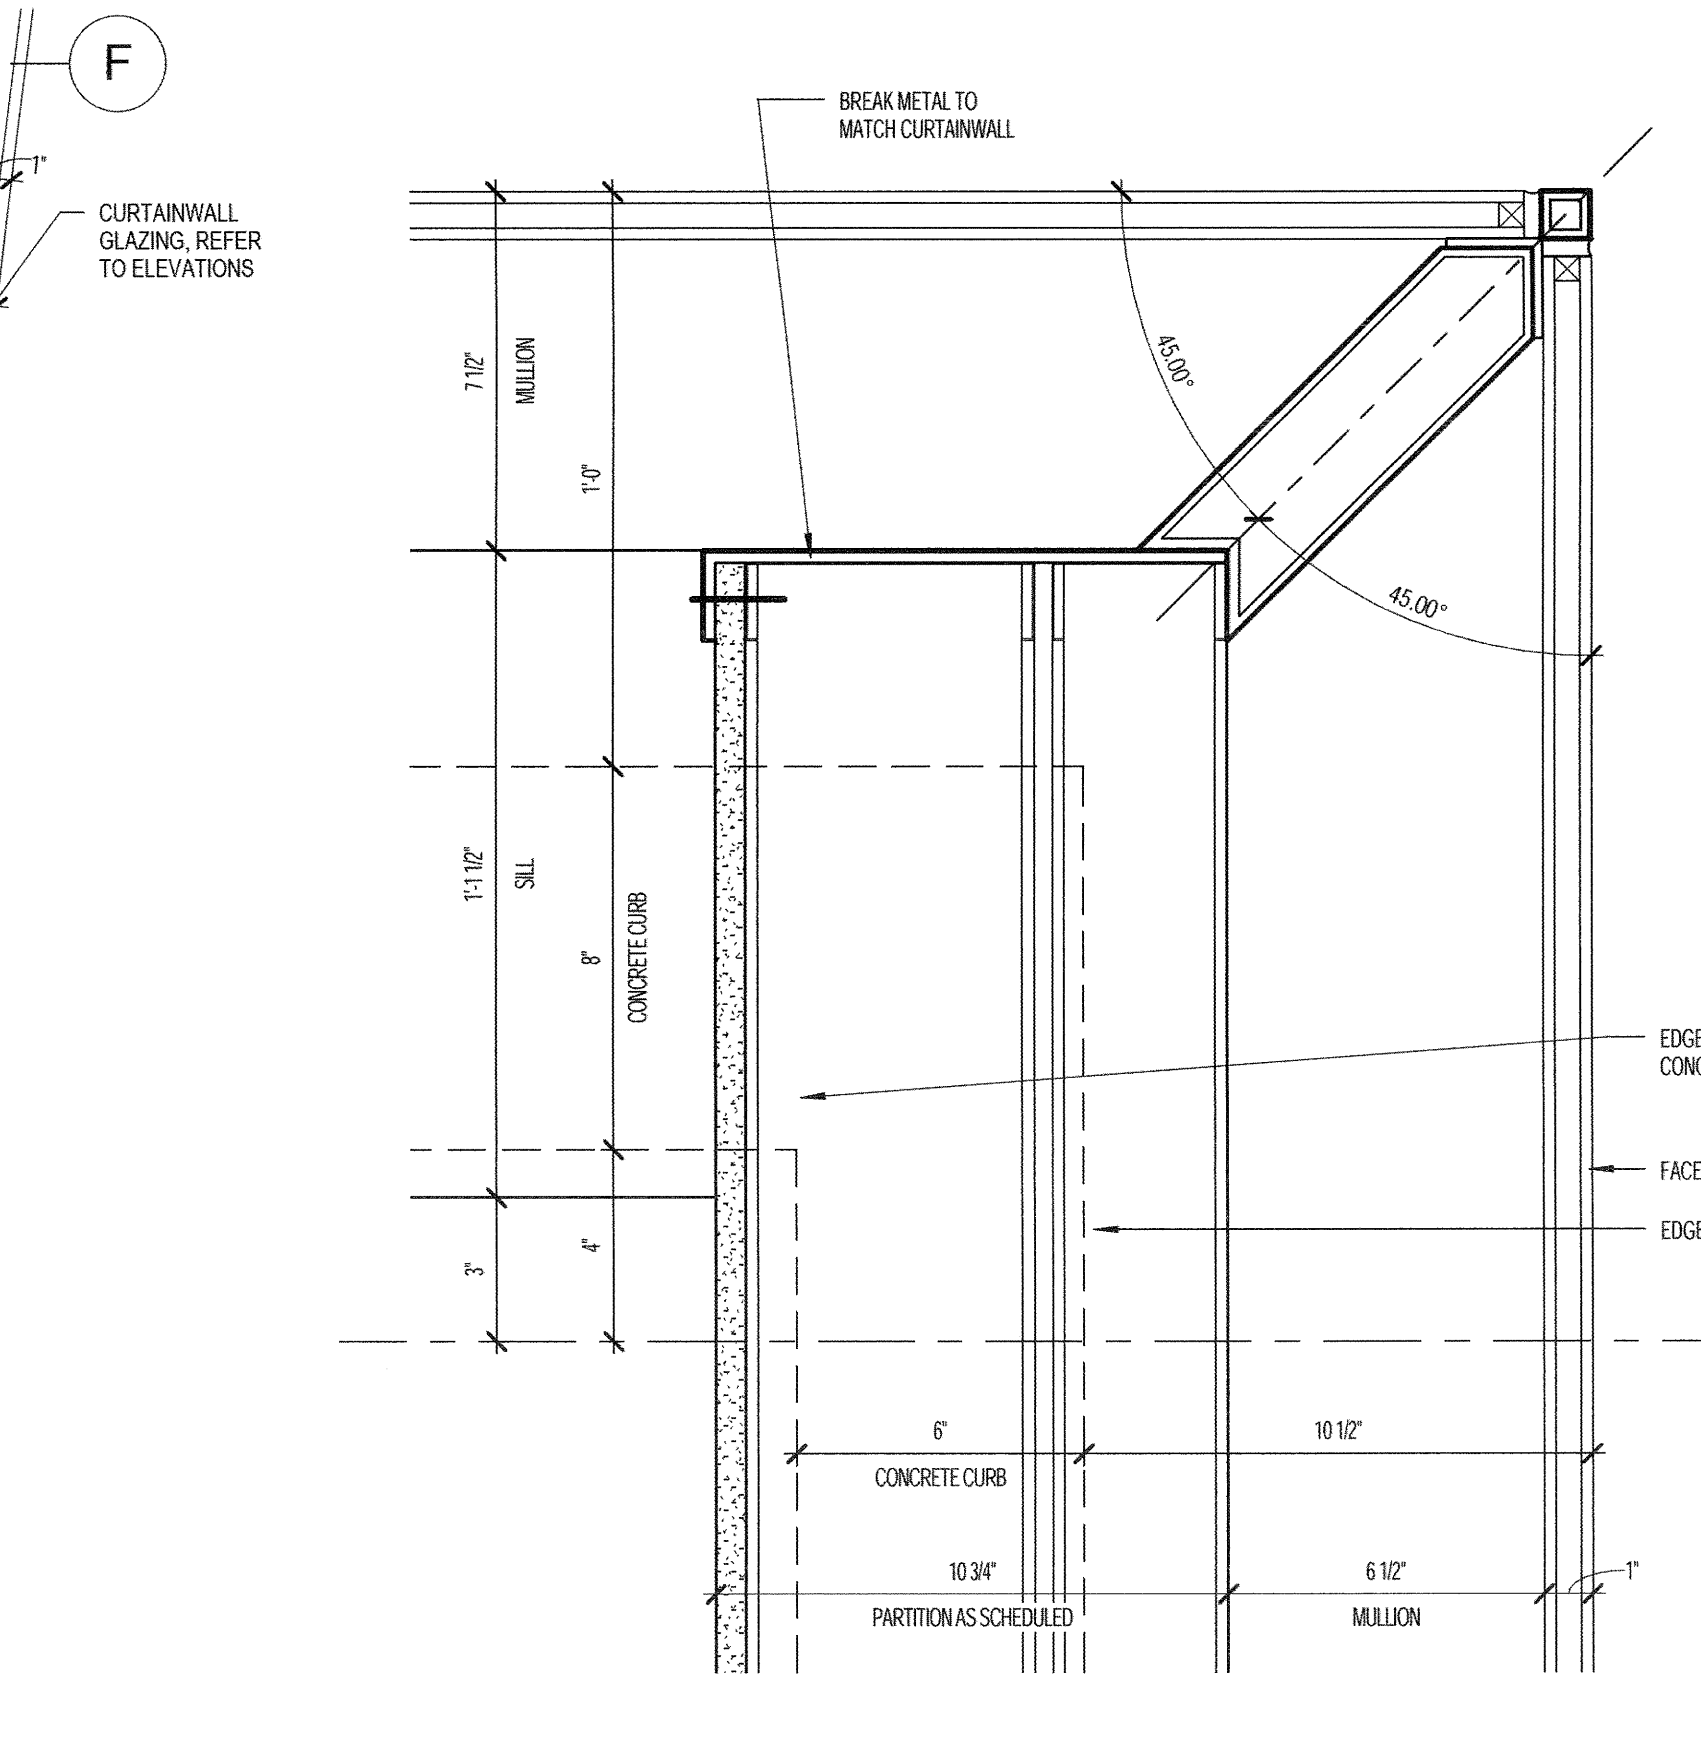

A1 ENLARGED PLAN DETAIL - CW CORNER (NE)
3" = 1'-0"

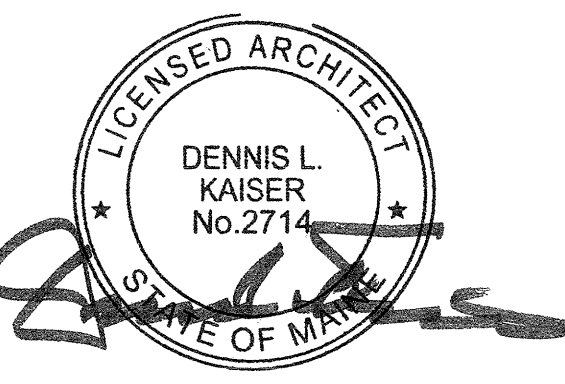

Revisions

NO.	ISSUE	DATE
1	ISSUED FOR PERMIT	02/07/2014
2	ISSUE	

Sheet Information
Date: SEPTEMBER 10, 2013
Job # C140135461 (MMC) 152168.000
Drawn: Author
Checked: Checker
Approved: Approver
Title

ENLARGED EXTERIOR DETAILS