


(E) FOUNDATION ——

1. SEE TYPICAL DETAILS FOR SILL. COORDINATE WITH DUMBWAITER MANUFACTURER REQUIREMENTS

NOTE:

1 SECTION AT NEW DUMBWAITER PIT

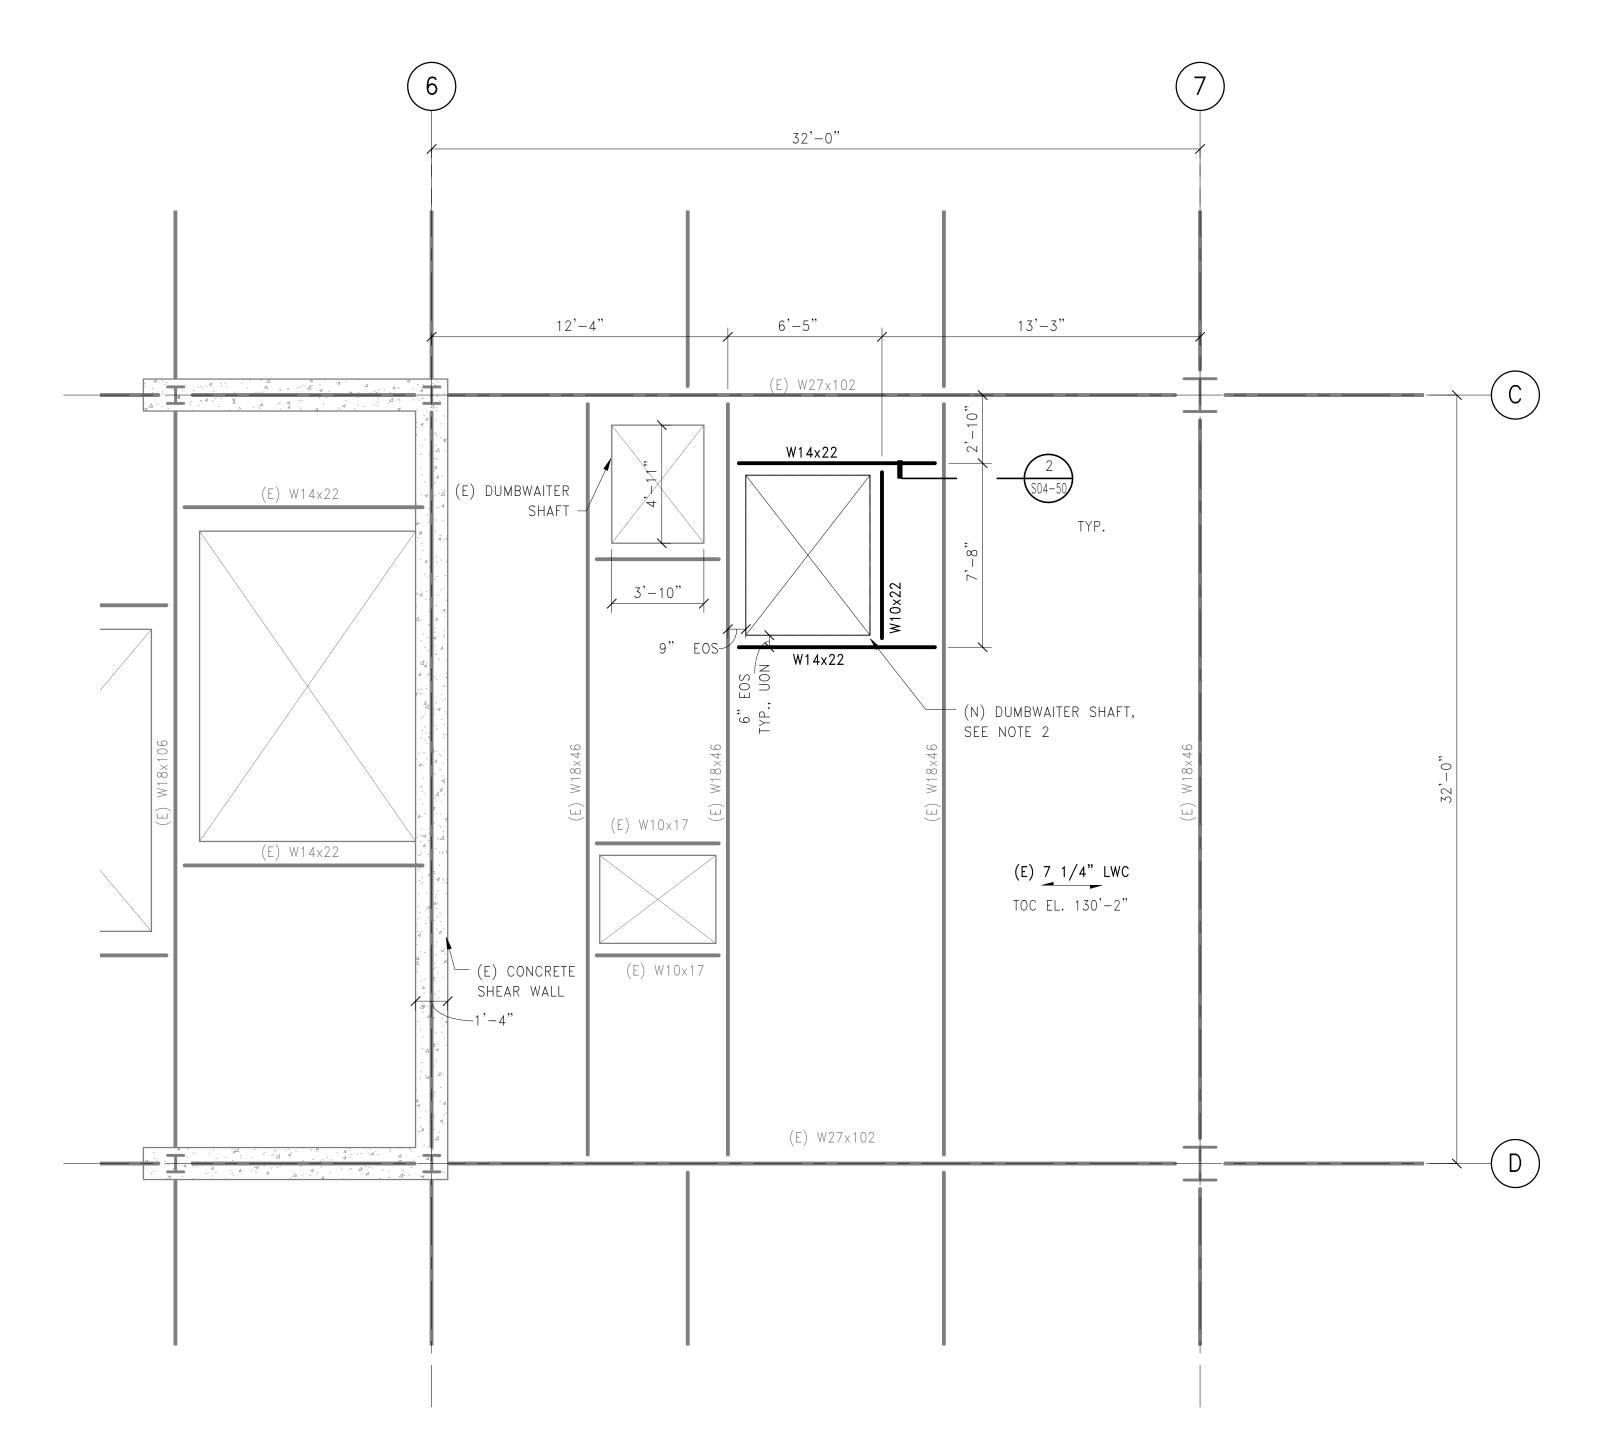


DUMBWAITER PART PLAN NOTES:

1. CUT BACK SLAB-ON-GRADE AS REQUIRED TO INSTALL NEW PIT FOUNDATIONS.

2. SAW CUT NEW SLAB OPENING AFTER INSTALLING ALL NEW STEEL FRAMING AND CONNECTIONS. DO NOT OVERCUT OPENING AT CORNERS.

OB BASEMENT FRAMING PLAN — SECTOR D

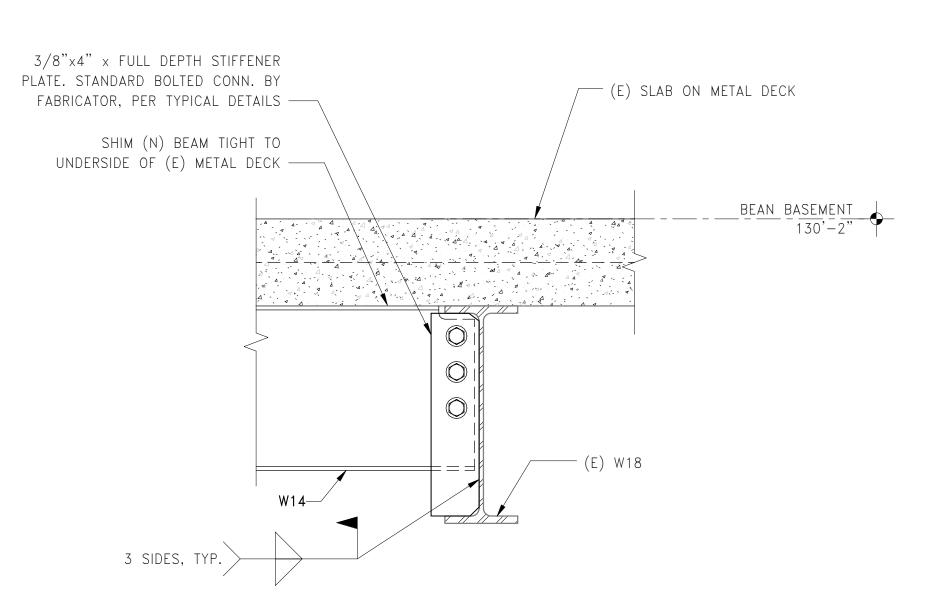

2 SECTION: (N) STEEL BEAM TO (E) BEAM AT DUMBWAITER

F.5 EXISTING ED EXPANSION (1997)

FXISTING RICHARDS

R# EXISTING RICHARDS
BUILDING (1966)

EXISTING BEAN BUILDING (1983 + 1996)

8.2 EXISTING CORRIDOR PROJECT (2004)

LEGEND: GRID LINES

NORTH

Drawn KEC
Checked MJB
Approved JHT
Title

DUMBWAITER

Sheet Information

12 APRIL 2013

Revisions

PERKINS

Maine Medical Center

Bean 2 Roof

MEP ENGINEER

AKF ENGINEERS

Boston, MA 02210 t 617.737.1111

f 617.737.4311

STRUCTURAL ENGINEER

Waltham, MA 02453 t 781.907.9000

SGH Project No. 100439.09

MEDICAL EQUIPMENT PLANNERS

1717 PACIFIC AVENUE DALLAS, TX 75201 t 214.468.7600 f 214.468.7601

COST ESTIMATOR

Woburn, MA 01801 t 781.932.3131 f 781.932.3199

RTKL ASSOCIATES INC.

DG JONES & PARTNERS

3 Baldwin Green Common, Suite 202

CONSTRUCTION DOCUMENTS

06.14.2013

41 Farnsworth Street, 3rd Floor

SIMPSON GUMPERTZ &

41 Seyon Street, Building 1, Suite 500

22 Bramhall Street, Portland

+WILL

225 Franklin St., Suite 1100 Boston, MA 02110 t 617.478.0300 f 617.478.0321 www.perkinswill.com

PART PLANS -SECTOR D

Sheet **S04-50**

Copyright © 2011 Perkins+Will