




Sheet Information	
Issued for Permit	02/07/2014
Addendum #3	01/17/2014
NO	ISSUE DATE
Date	SEPTEMBER 10, 2013
Job #	C140135461 (MMC) 152168.000
Drawn	M PIERCE
Checked	Checker
Approved	Approver

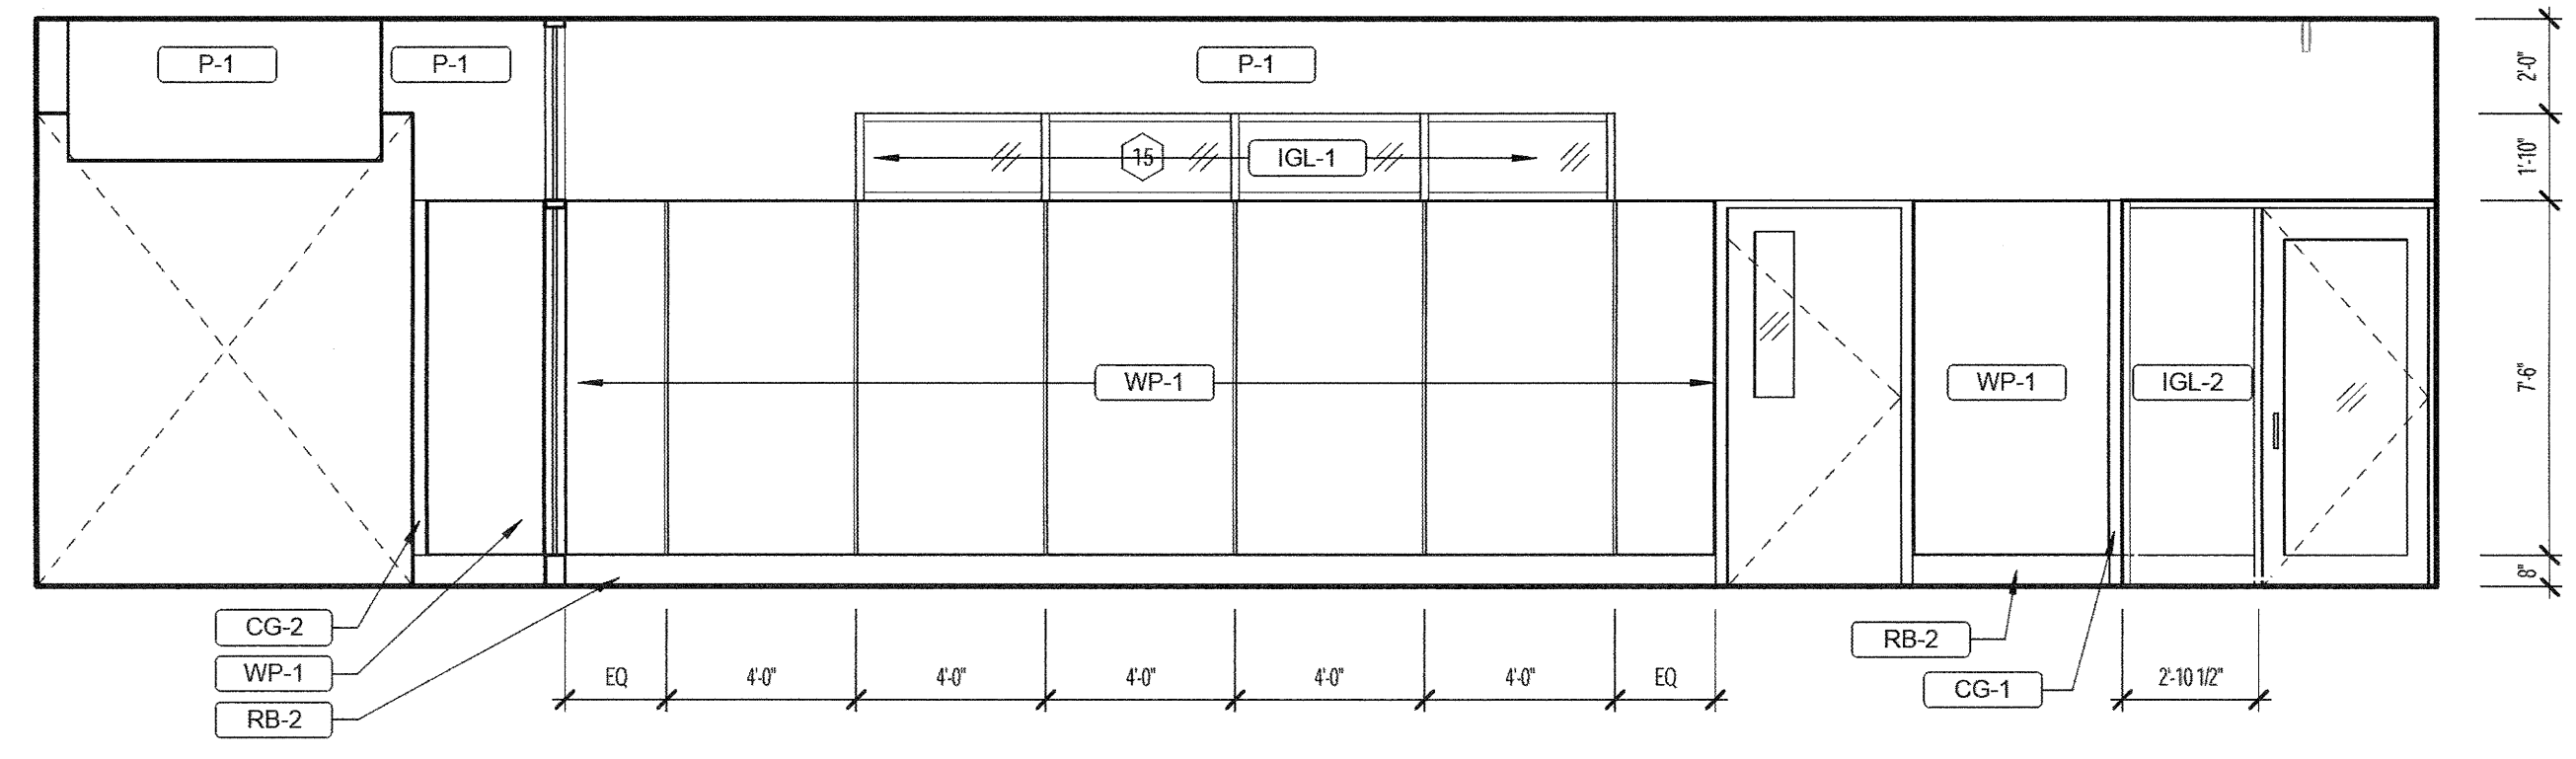


D4 CORRIDOR DC-20R4 / SUBSTERILE 20103-
SOUTH
1/4" = 1'-0"

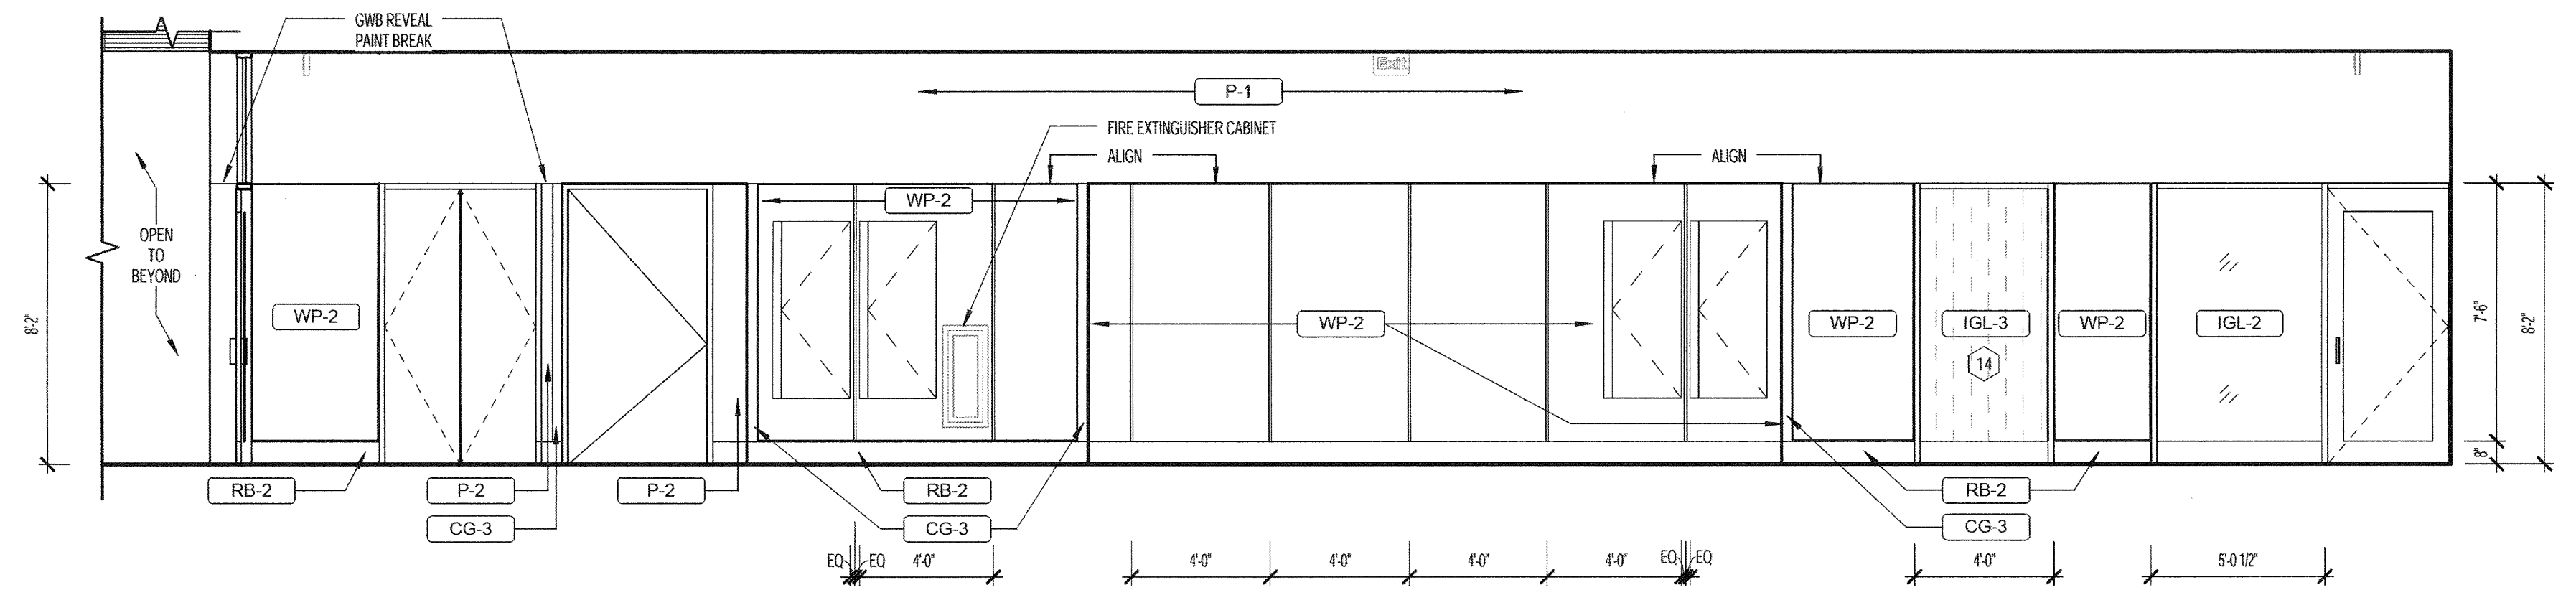


D1 CORRIDOR DC-20R6D - WEST
1/4" = 1'-0"

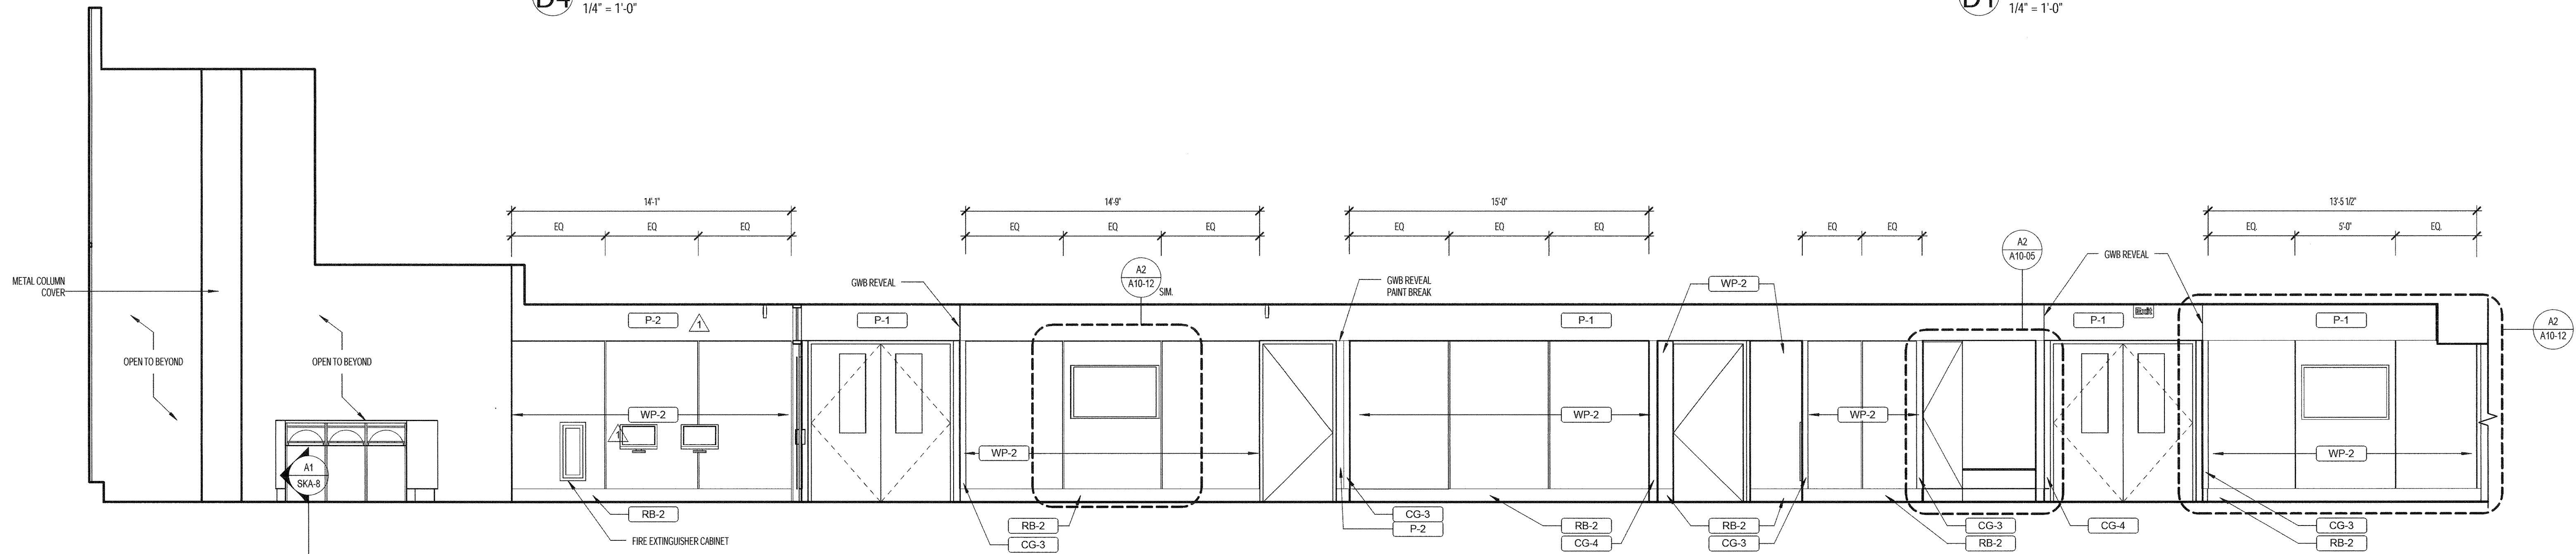


OR SEMI RESTRICTED CORRIDOR -20R7 -
SOUTH
C1 1/4" = 1'-0"

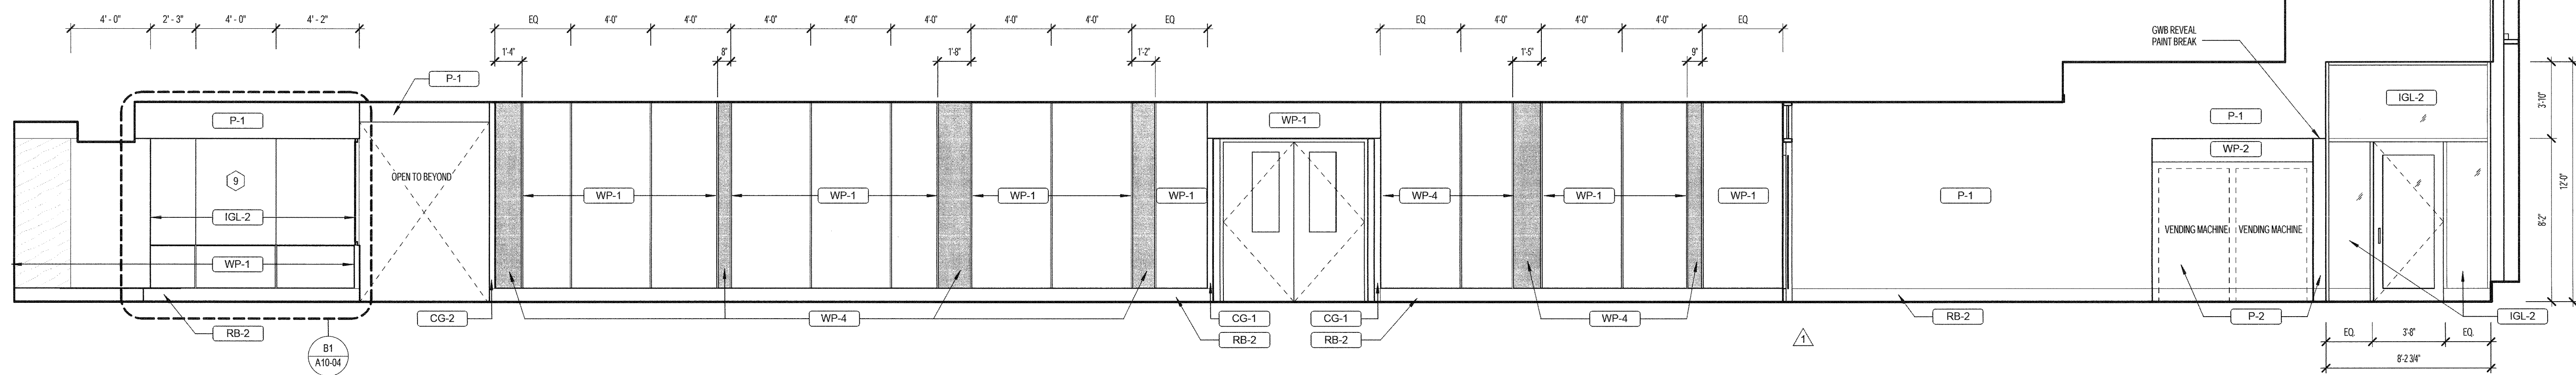


OR SEMI RESTRICTED CORRIDOR -20R7 -
NORTH
B1 1/4" = 1'-0"

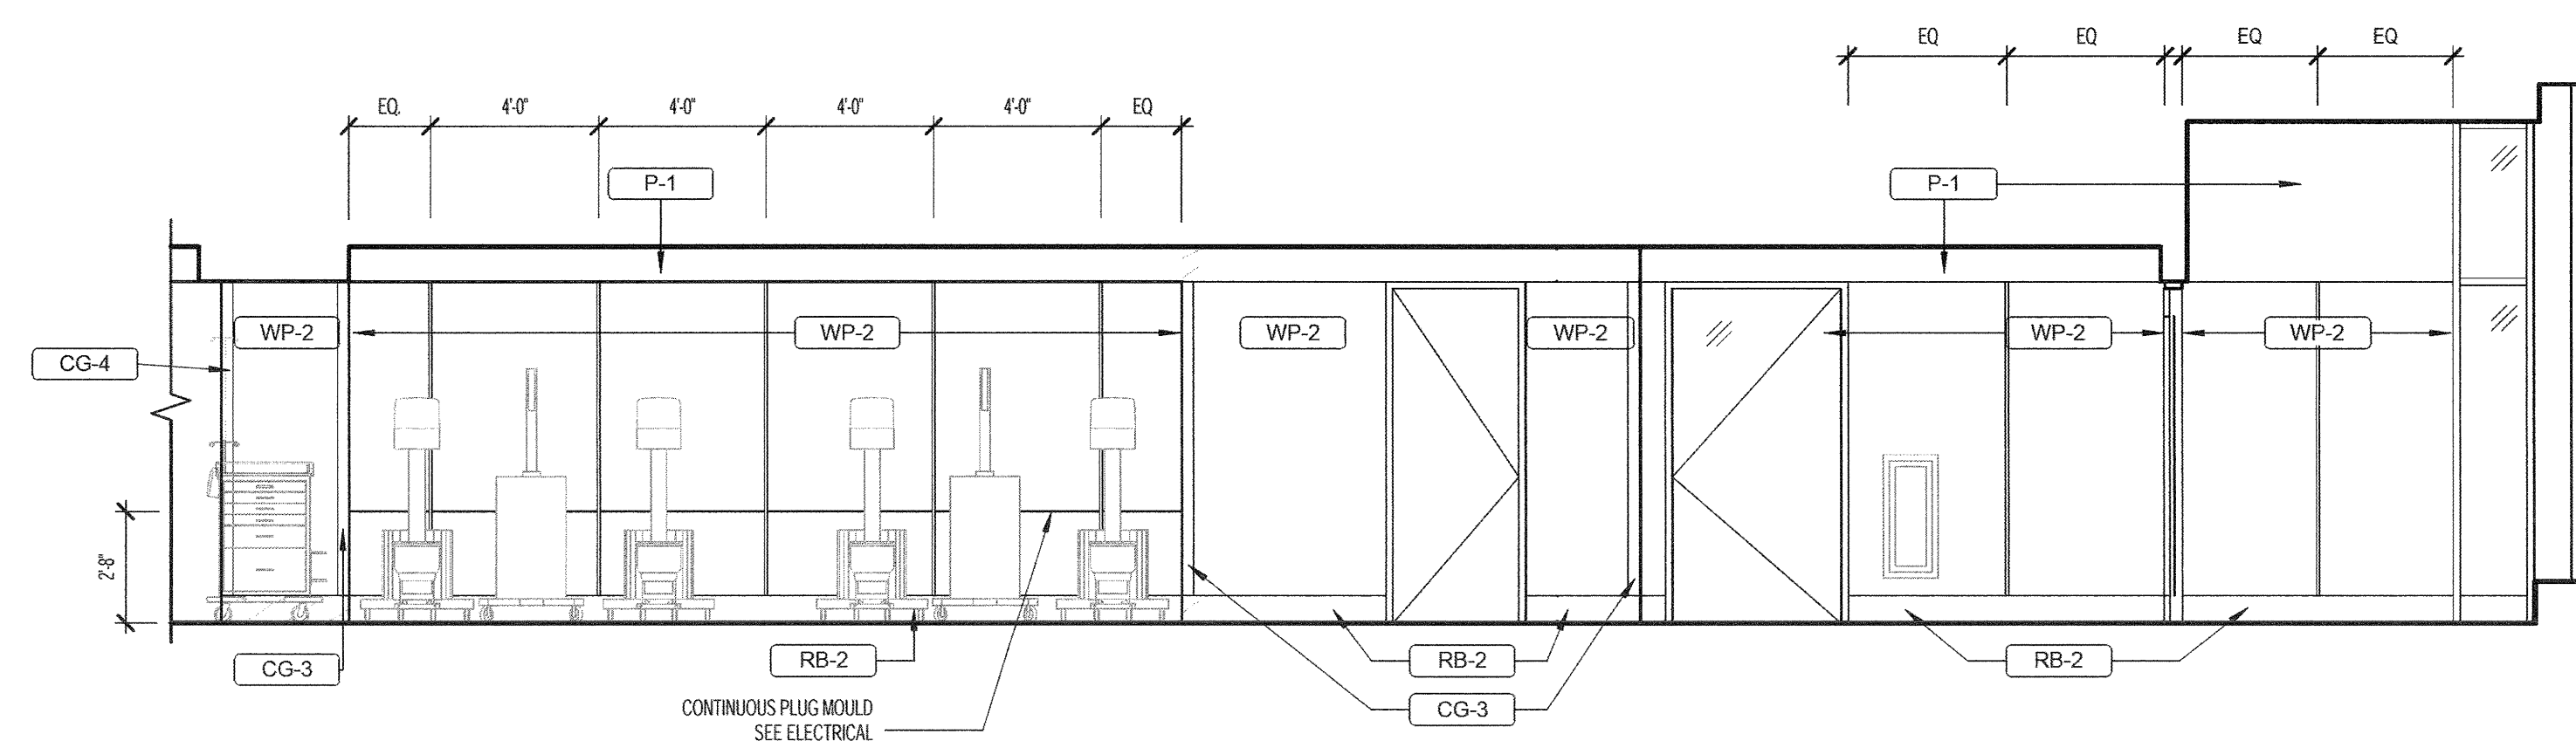

A4 CORRIDOR DC-20R5 - NORTH
1/4" = 1'-0"

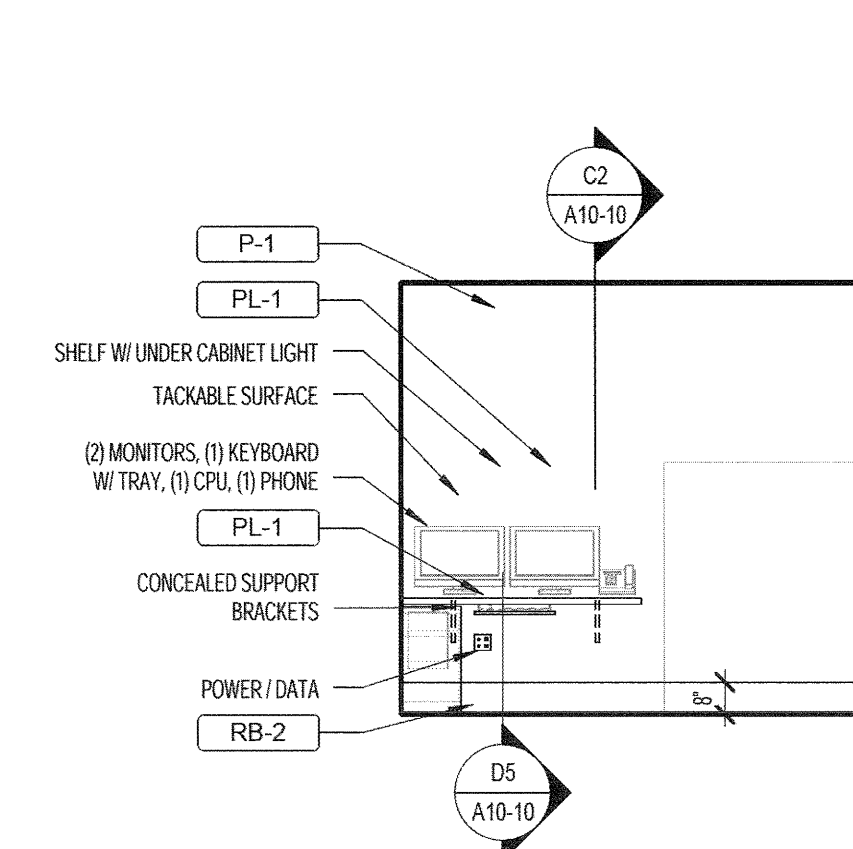

OR ANESTHESIA
TECH WORKROOM 20101
A3 1/4" = 1'-0"

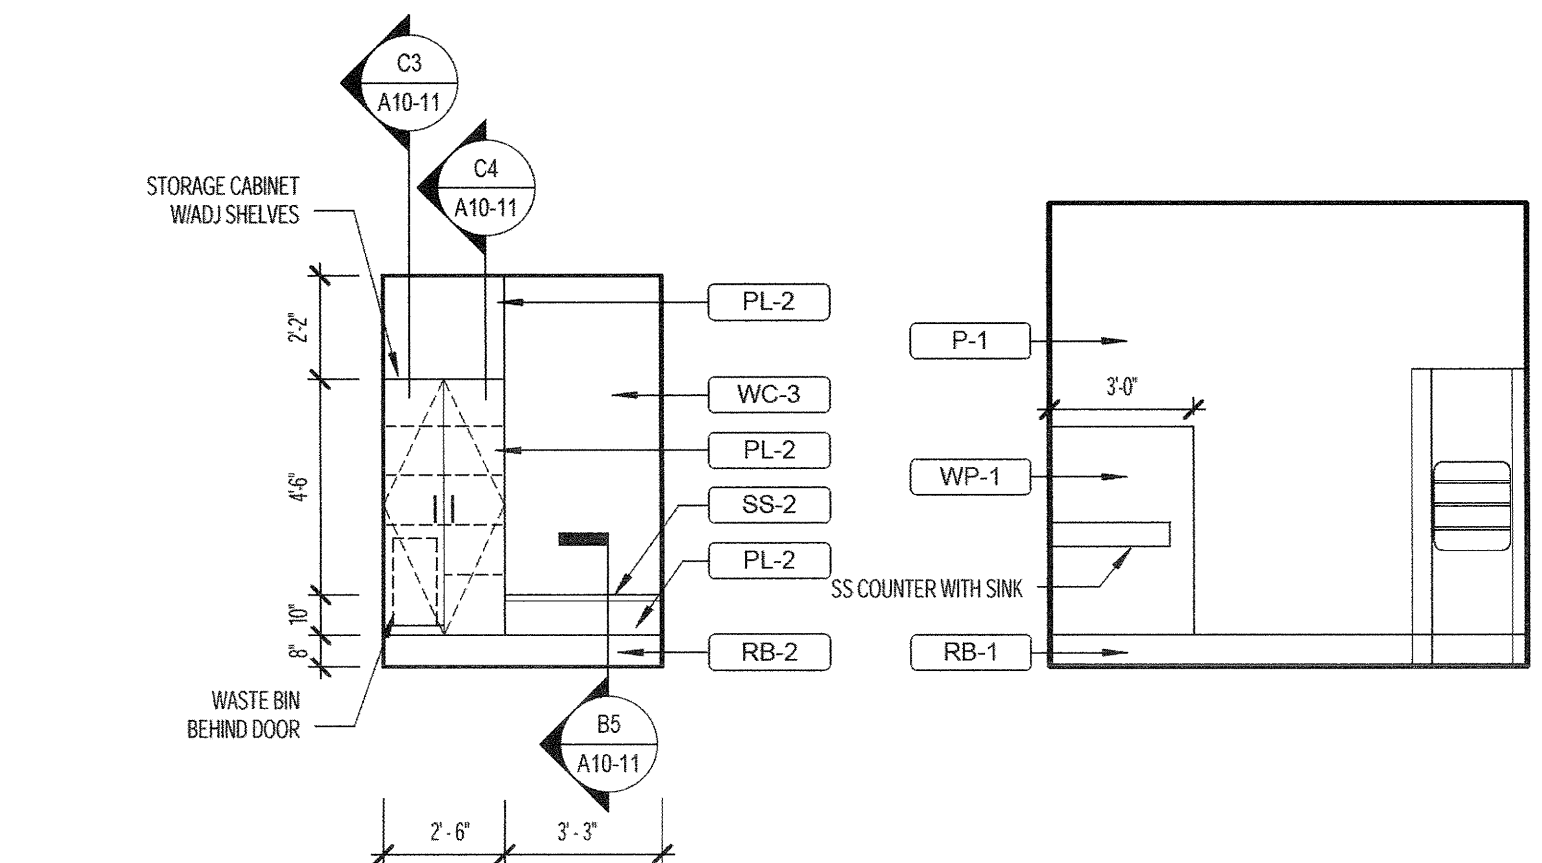

OR GOWNING ALCOVE 20155 -
SOUTH
A2 1/4" = 1'-0"

SUB STERILE 1392 -
SOUTH
A1 1/4" = 1'-0"