




**D5** PENTHOUSE RAMP OVER EXISTING  
1" = 1'-0"

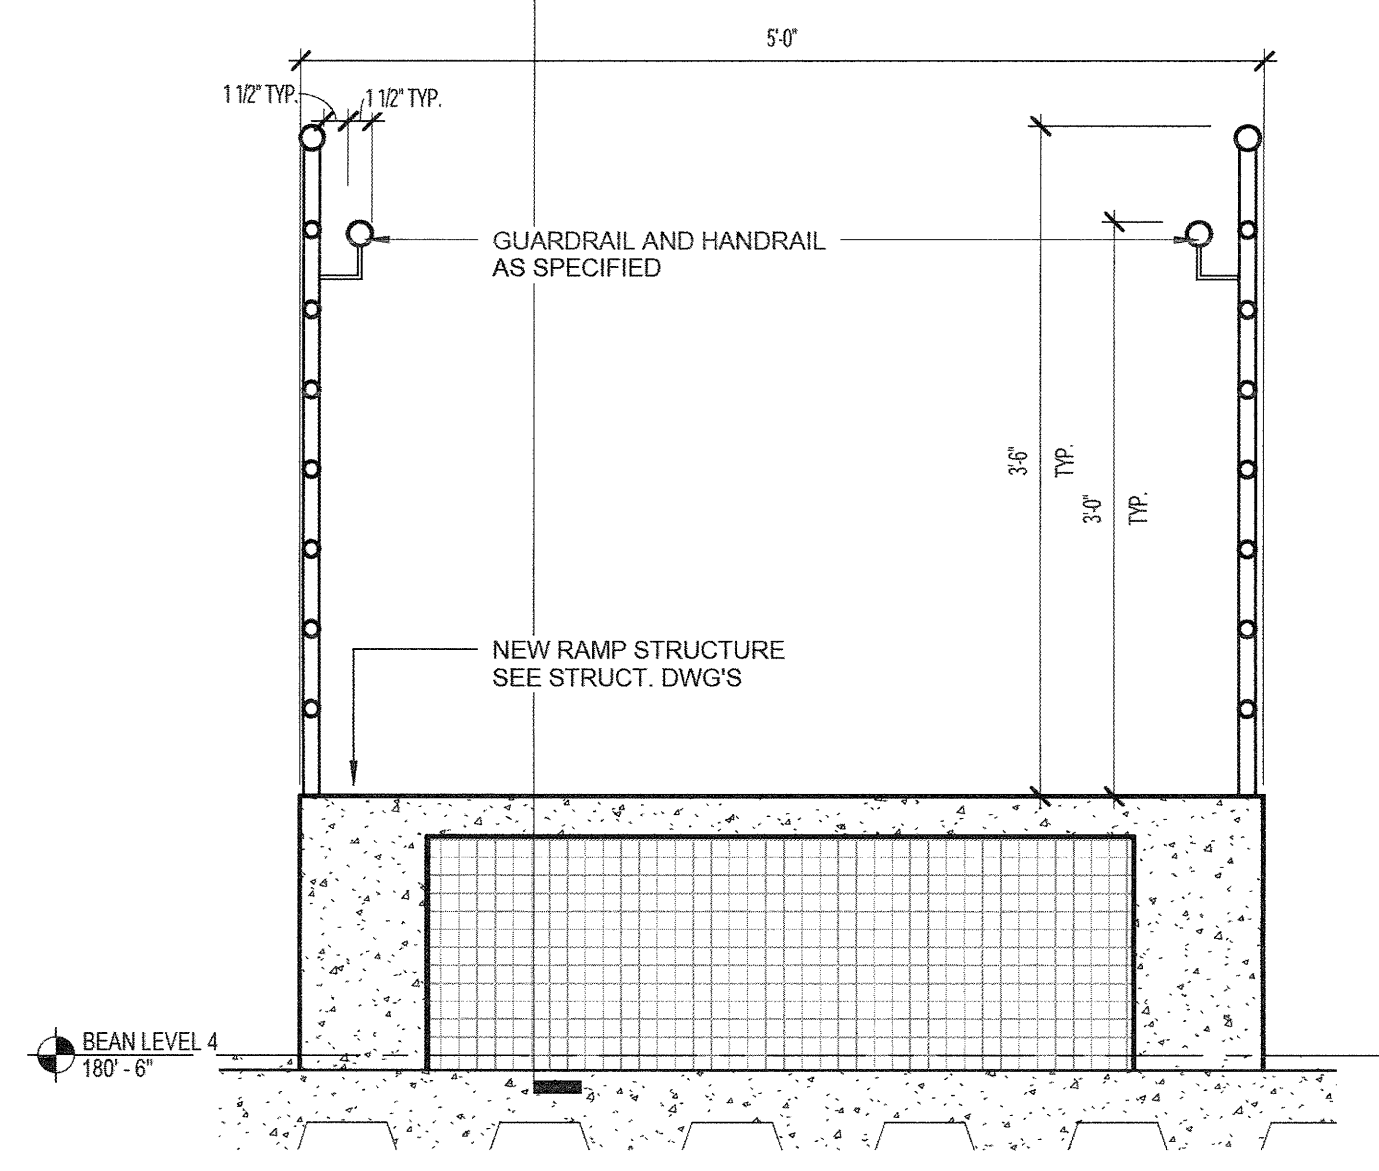


**B5** PENTHOUSE RAMP  
1" = 1'-0"

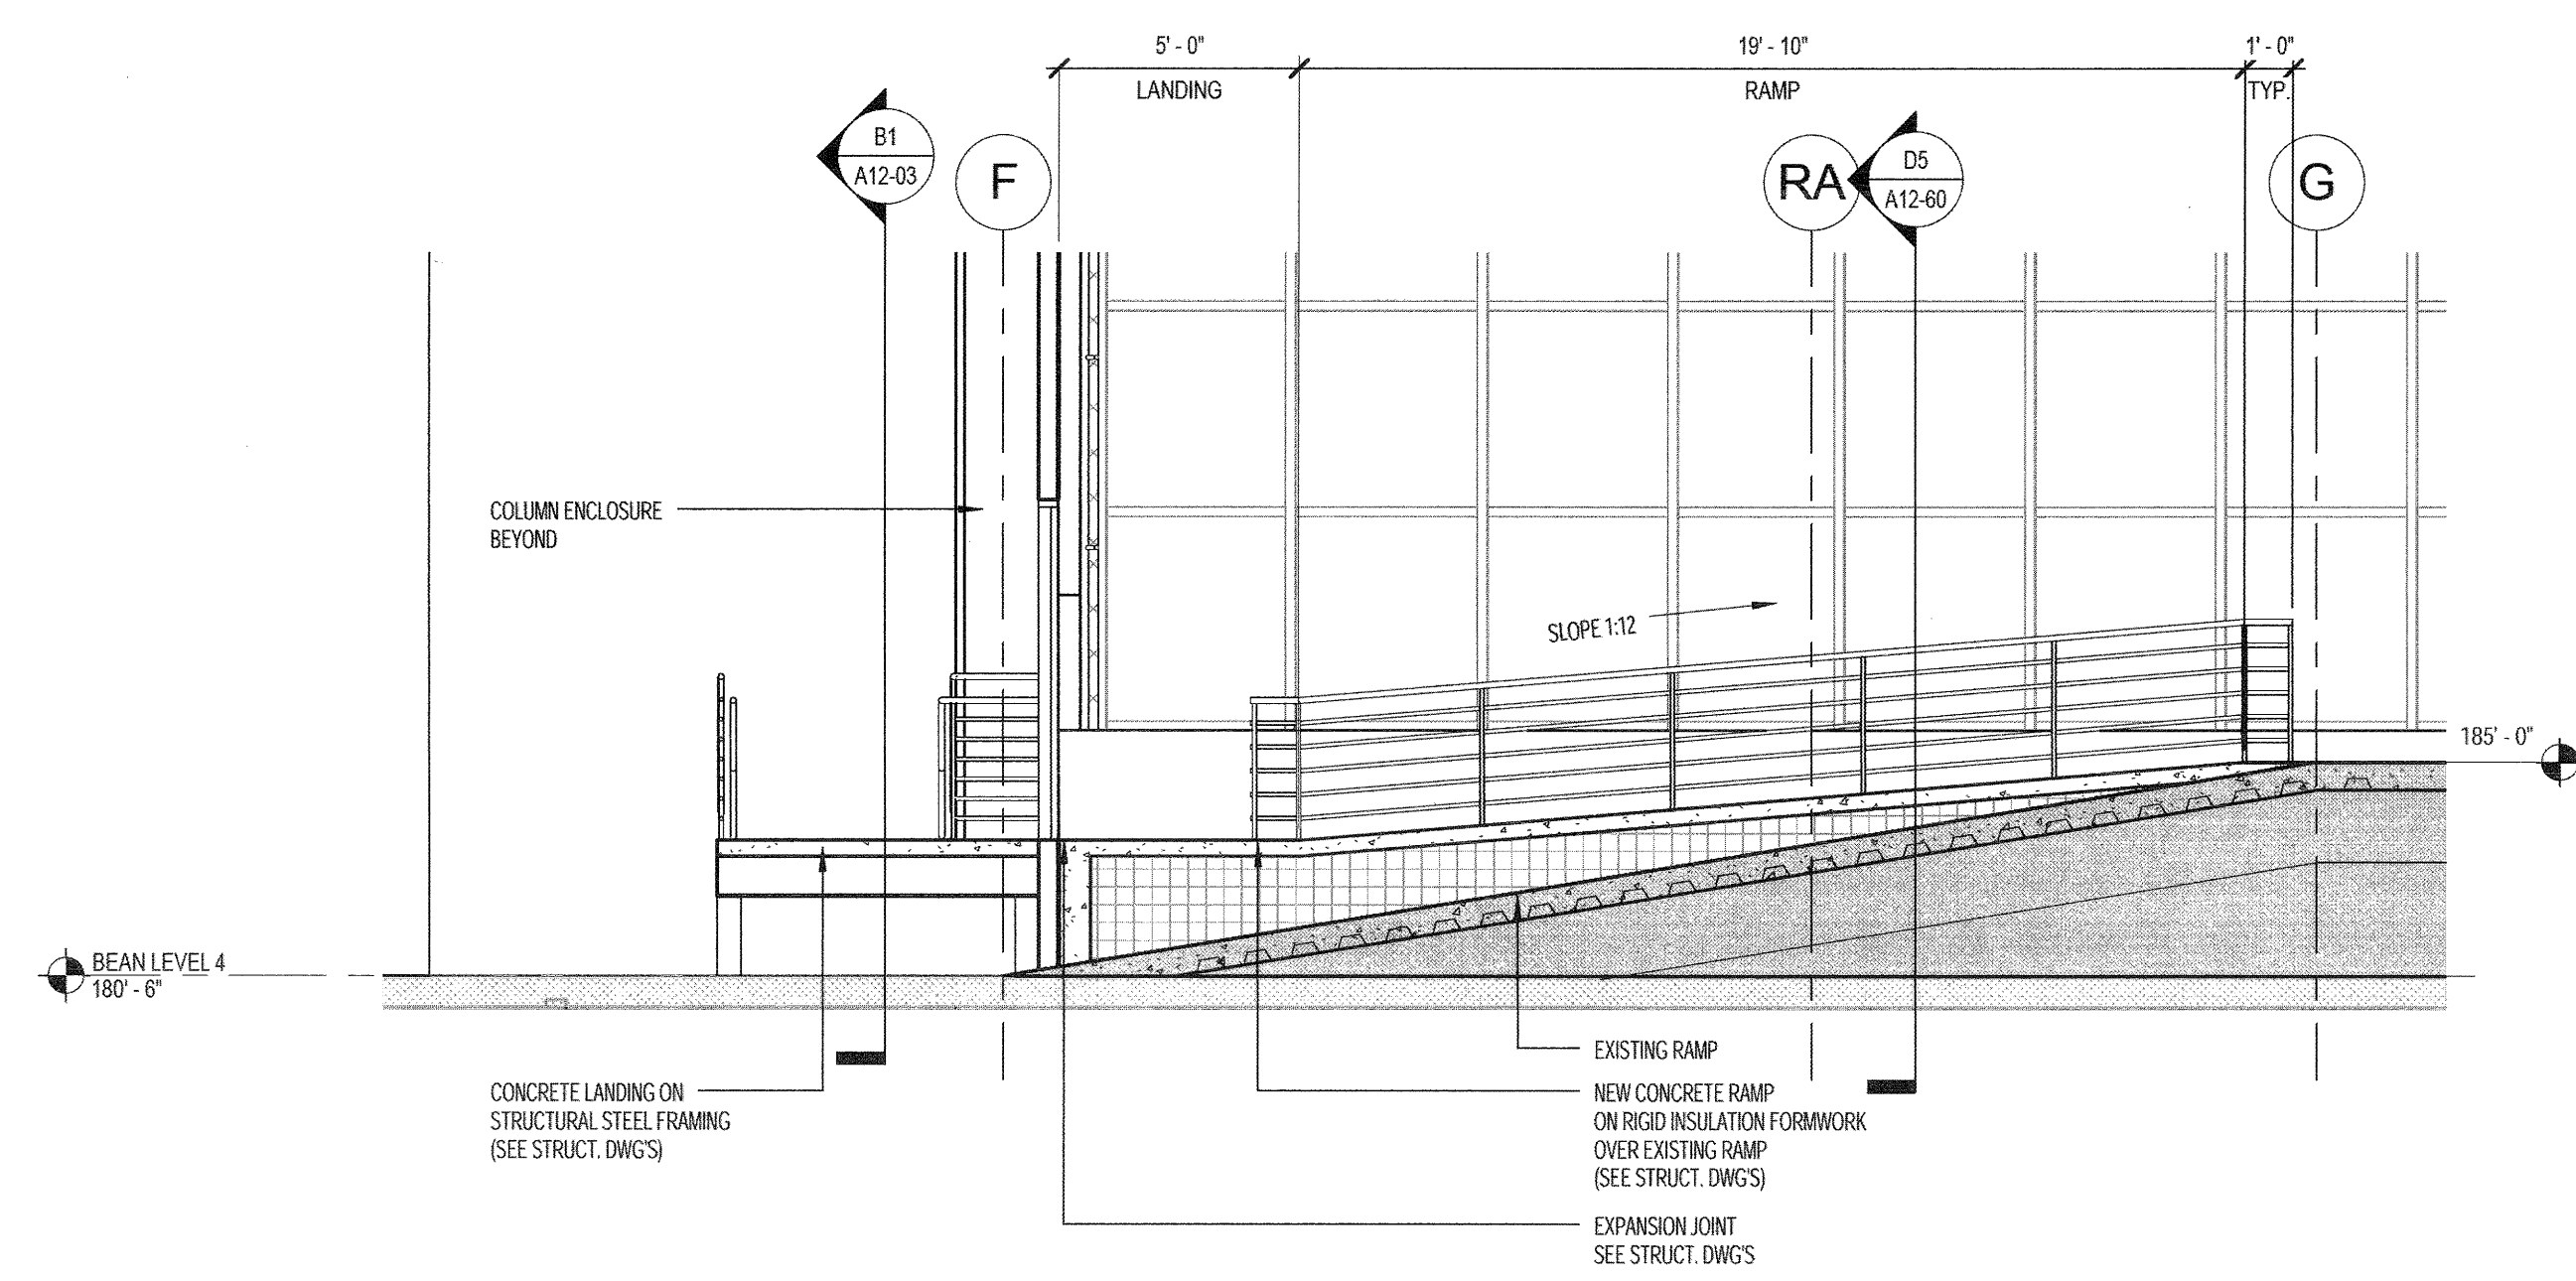


**A5** PENTHOUSE RAMP SECTION 2  
1/4" = 1'-0"

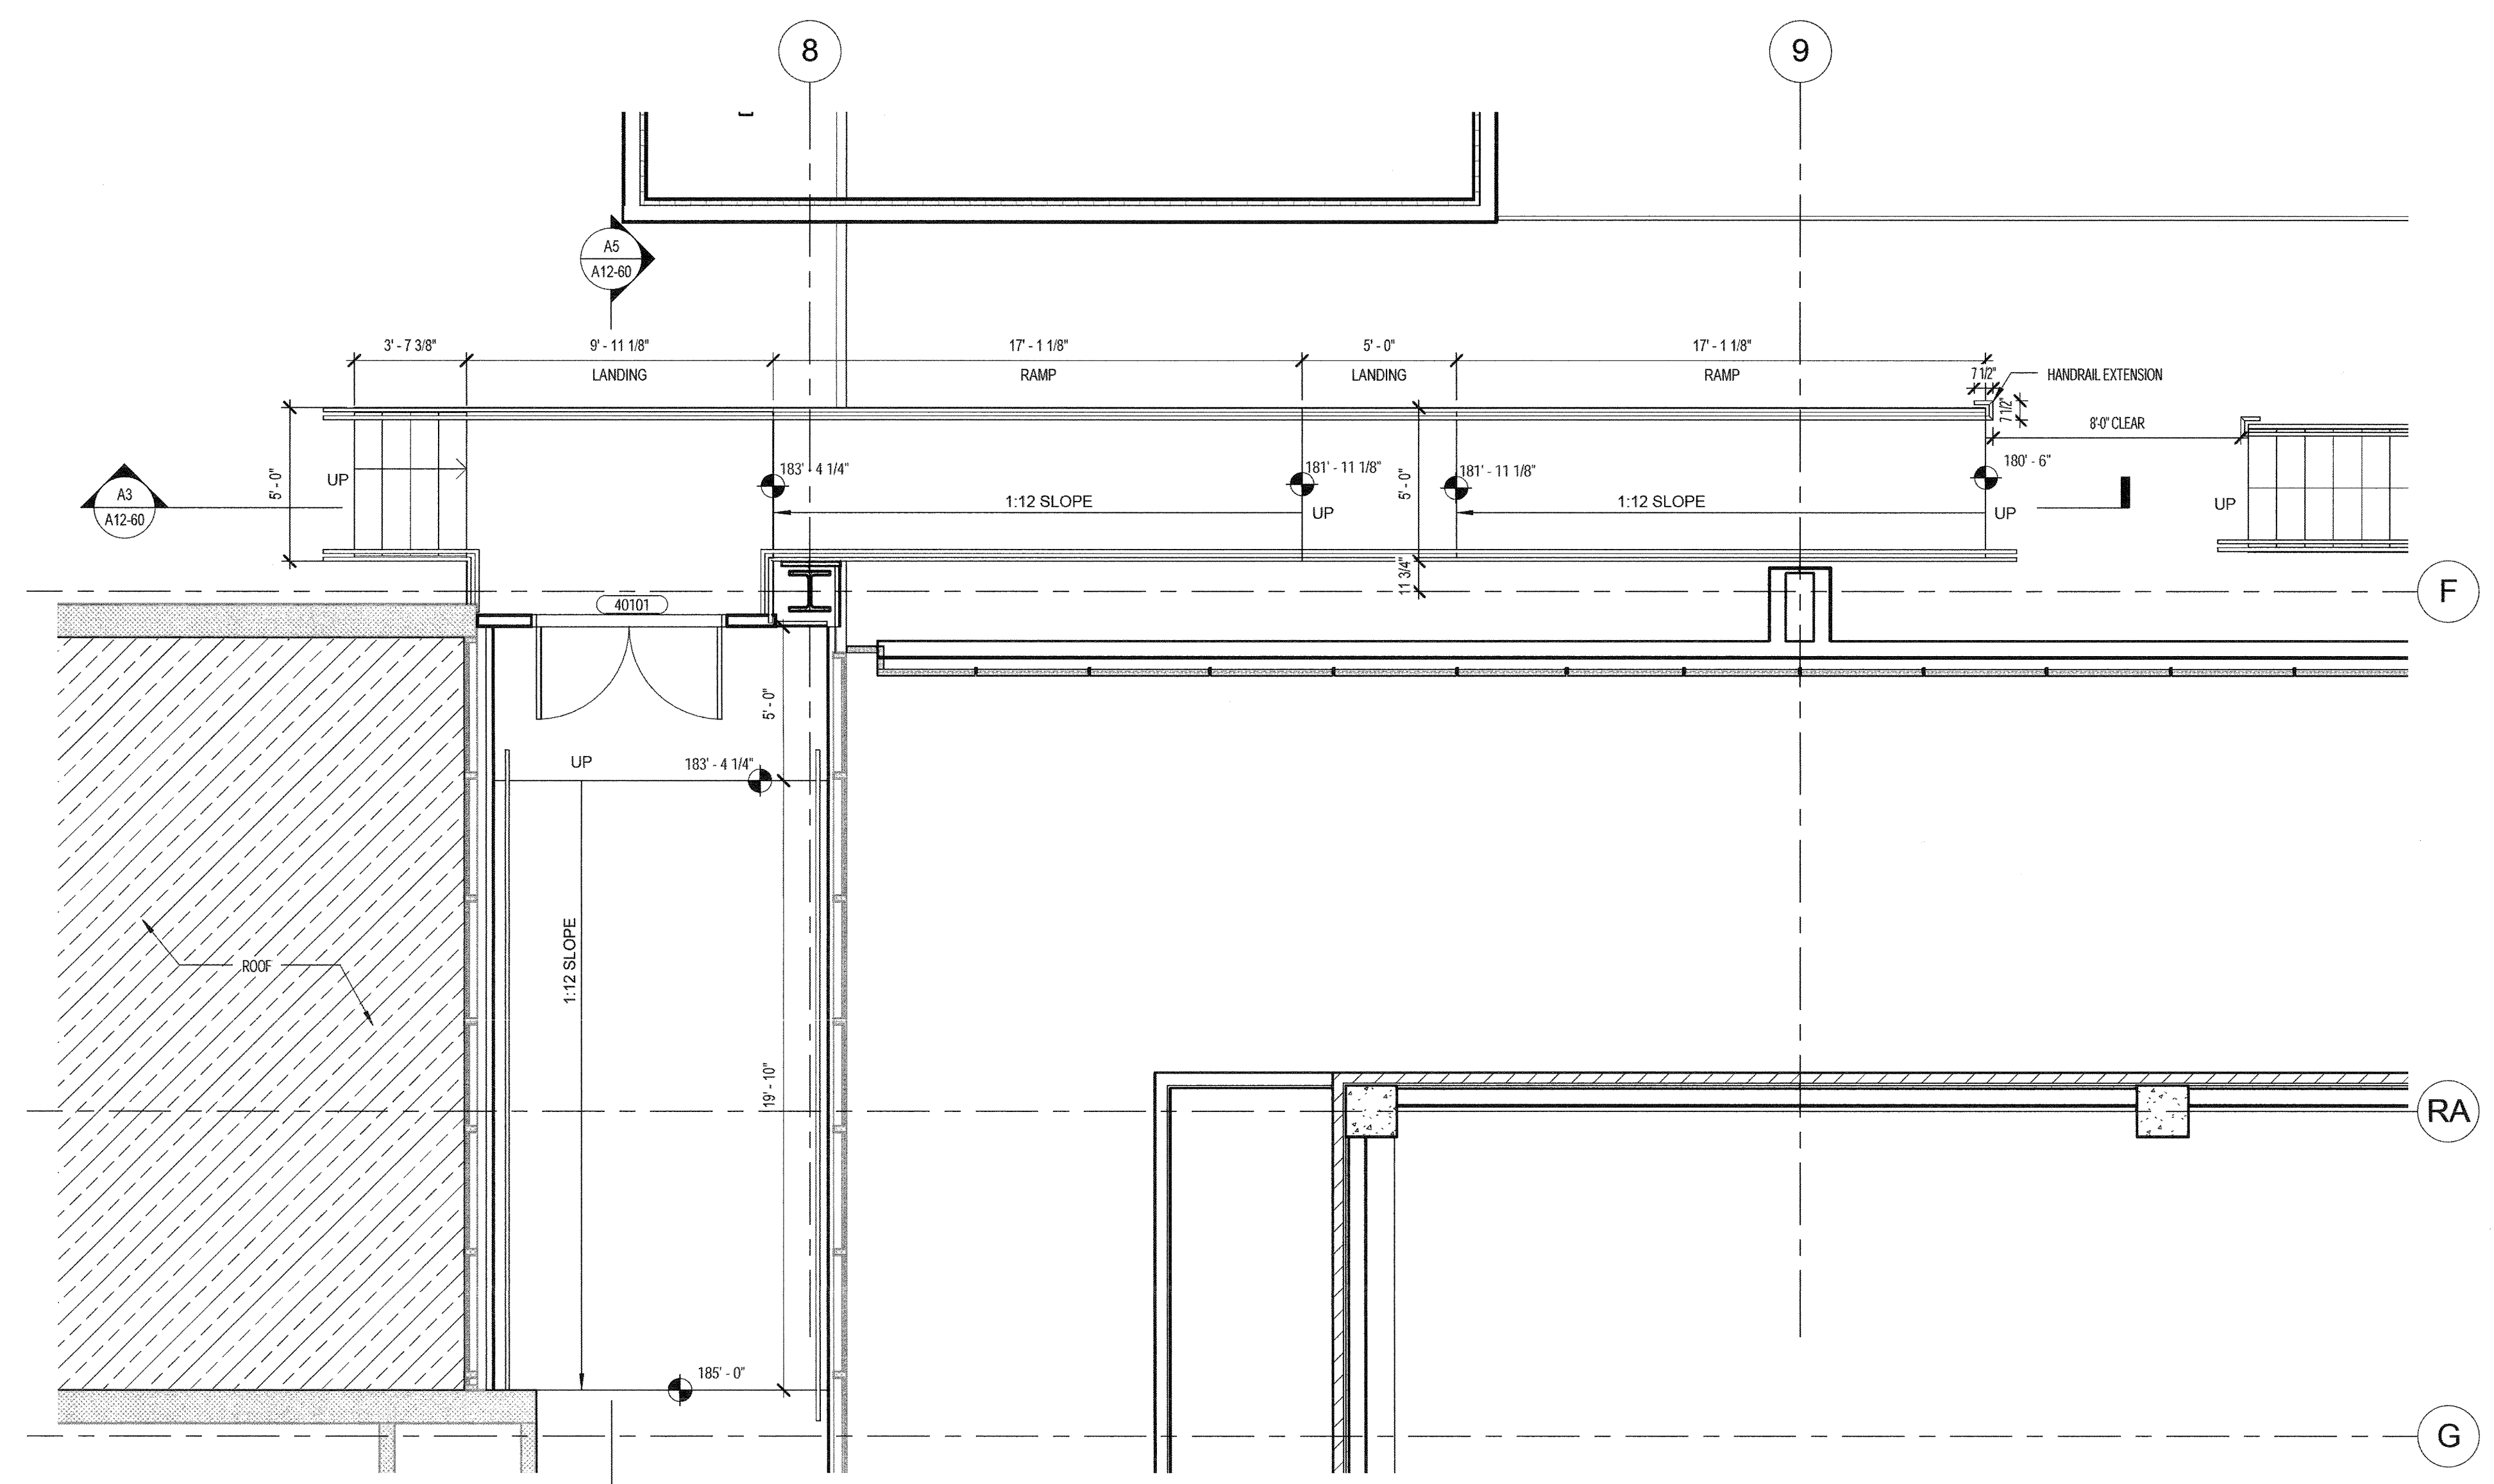

**D3** PENTHOUSE RAMP PLAN  
1/4" = 1'-0"

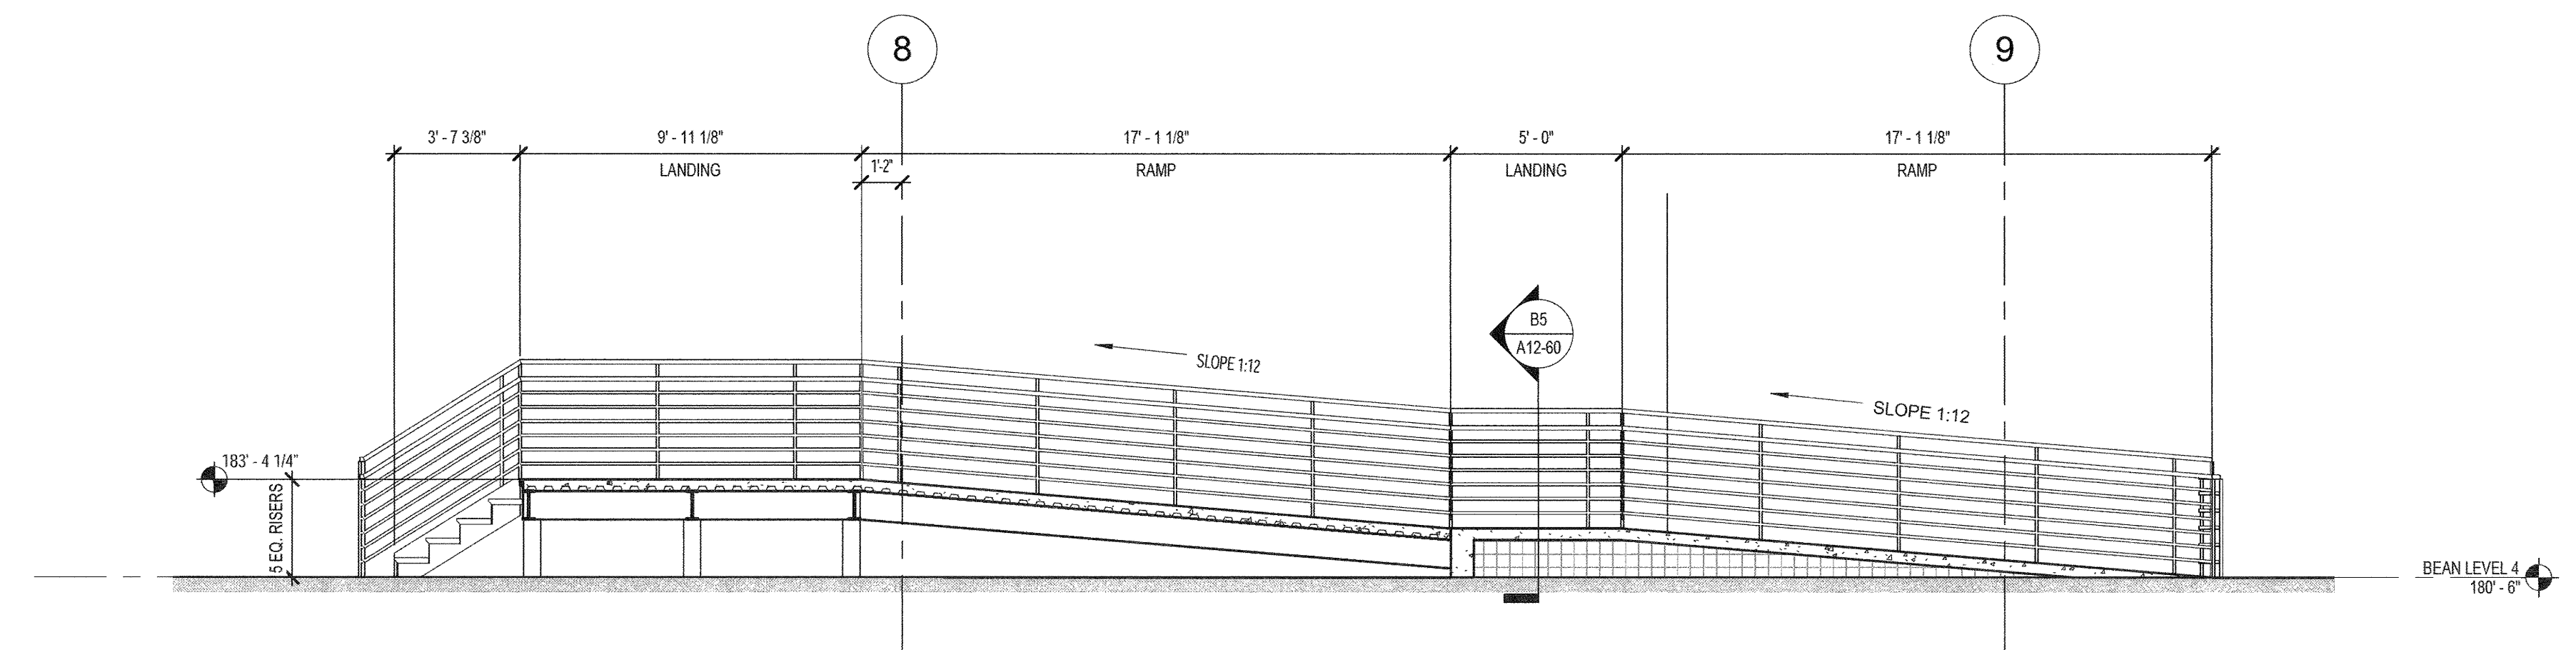

**A3** PENTHOUSE RAMP SECTION 1  
1/4" = 1'-0"

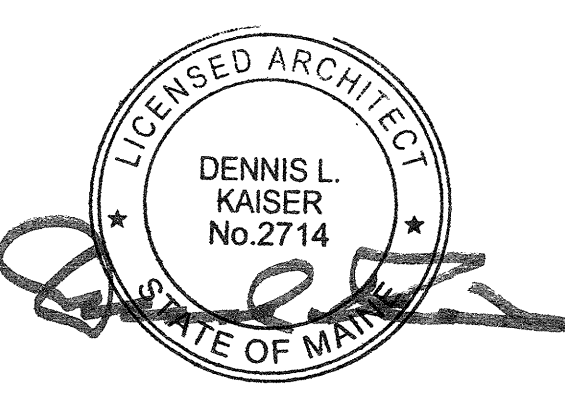

Revisions

Issued for Permit	02/07/2014
NO. / ISSUE	DATE
<b>Sheet Information</b>	
Date	SEPTEMBER 10, 2013
Job #	C140135461 (MMC) 152188.000
Drawn	Author
Checked	Checker
Approved	Approver
Title	

**MECHANICAL LEVEL 04 RAMP**

Sheet  
**A12-60**