


Revisions

NO.	ISSUED FOR PERMIT	DATE
1	ADDENDUM #3	01/17/14
	ISSUE	DATE


Sheet Information

Date: 15 MARCH 2013
Job #: C140135461(MMC)152168.000
Drawn: KEC
Checked: MJB
Approved: JHT
Title


STRENGTHENING - TYPICAL DETAILS

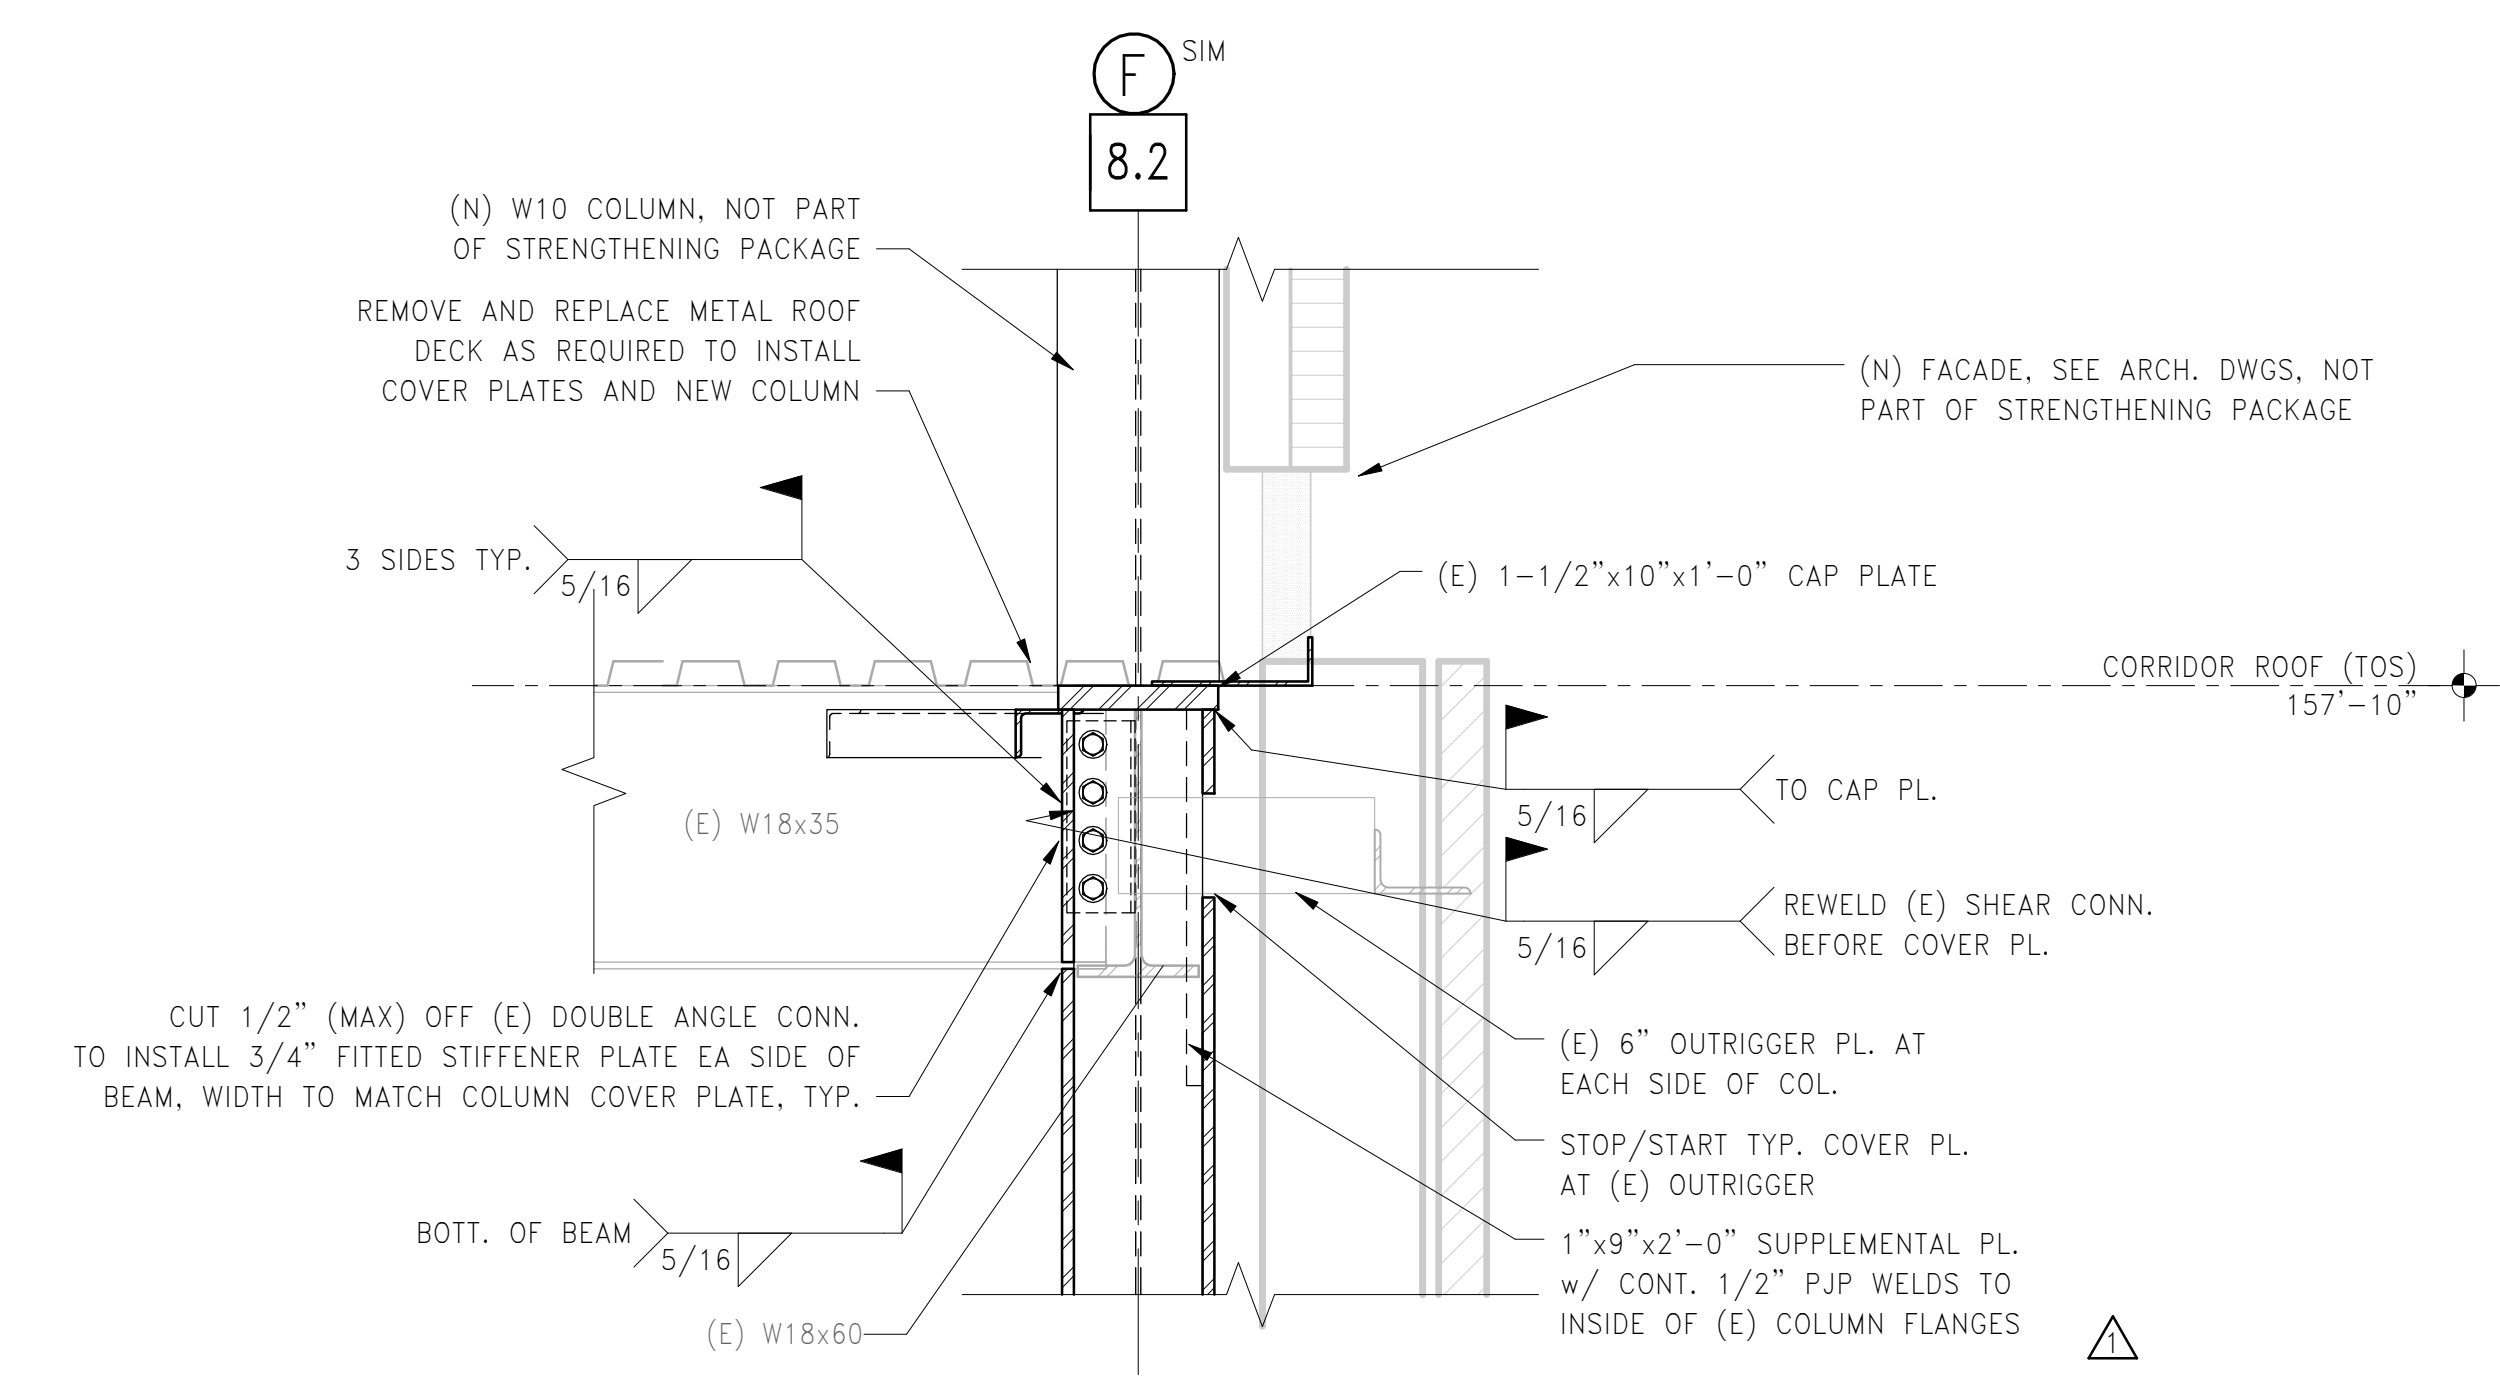


4 SECTION: W10 COLUMN STRENGTHENING AT CORRIDOR ROOF
S00-31 1" = 1'-0"

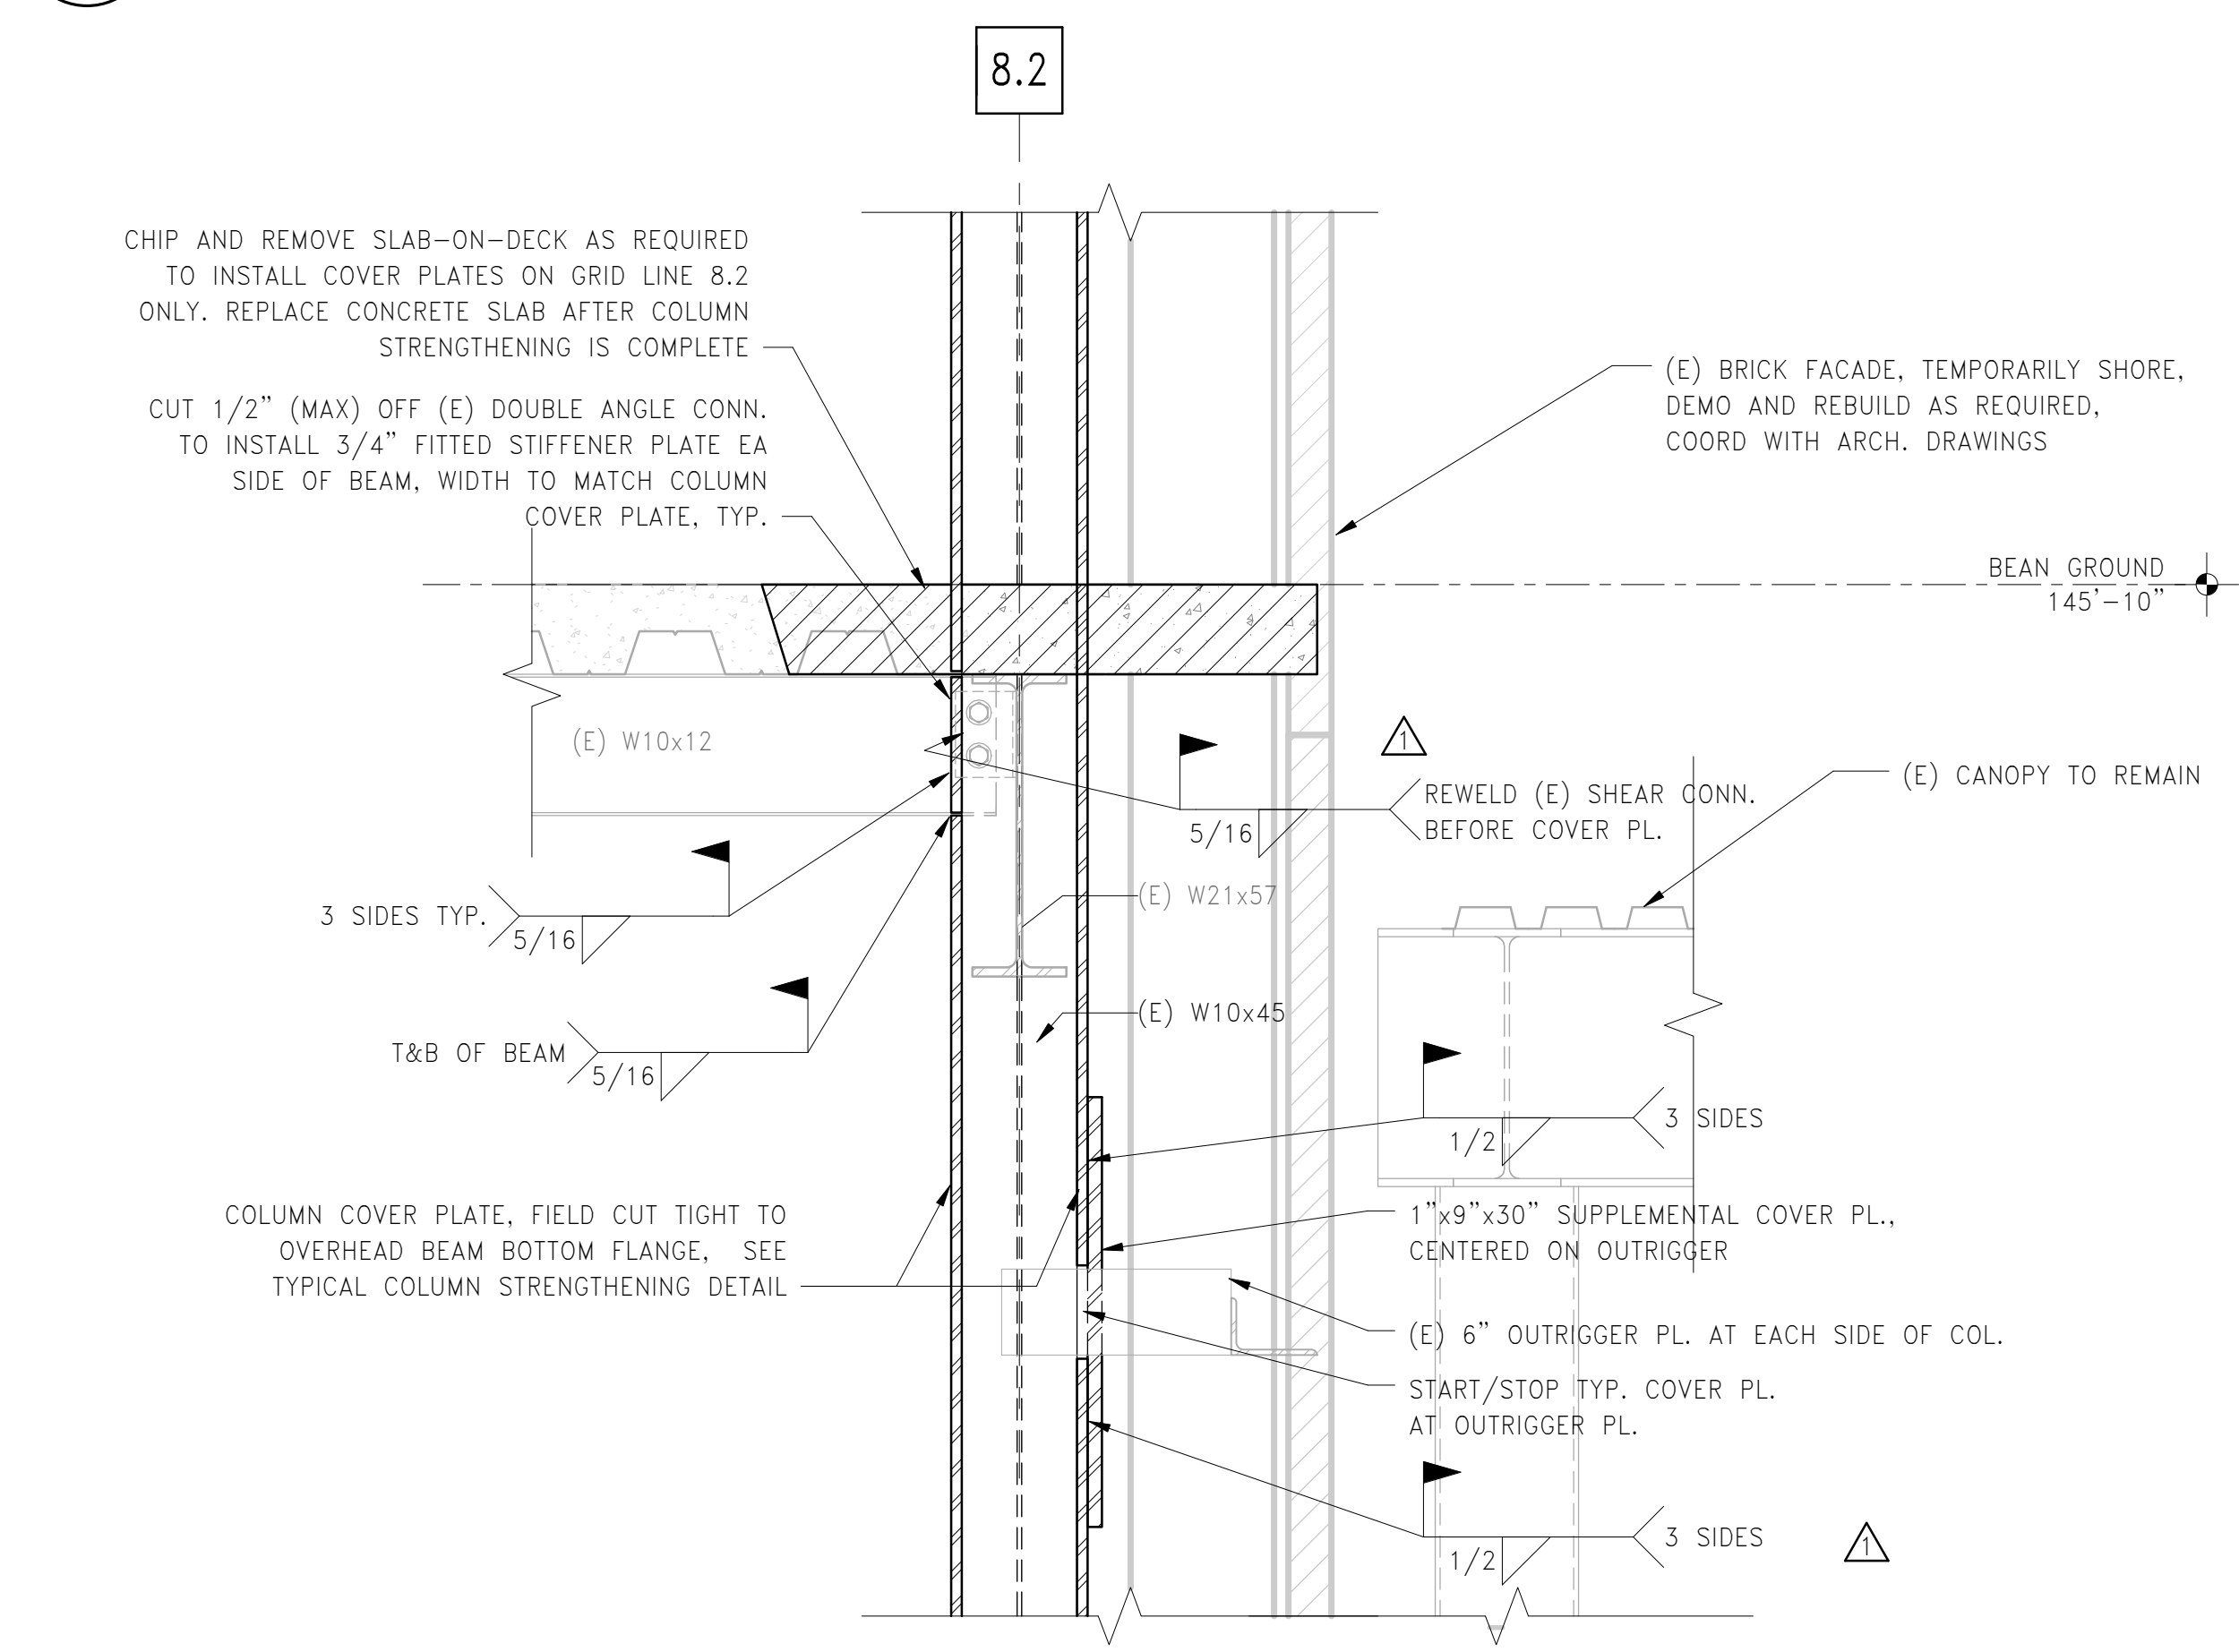


3 SECTION: GROUND FLOOR W10 COLUMN STRENGTHENING ON GRID LINE 8.2
S00-31 1" = 1'-0"

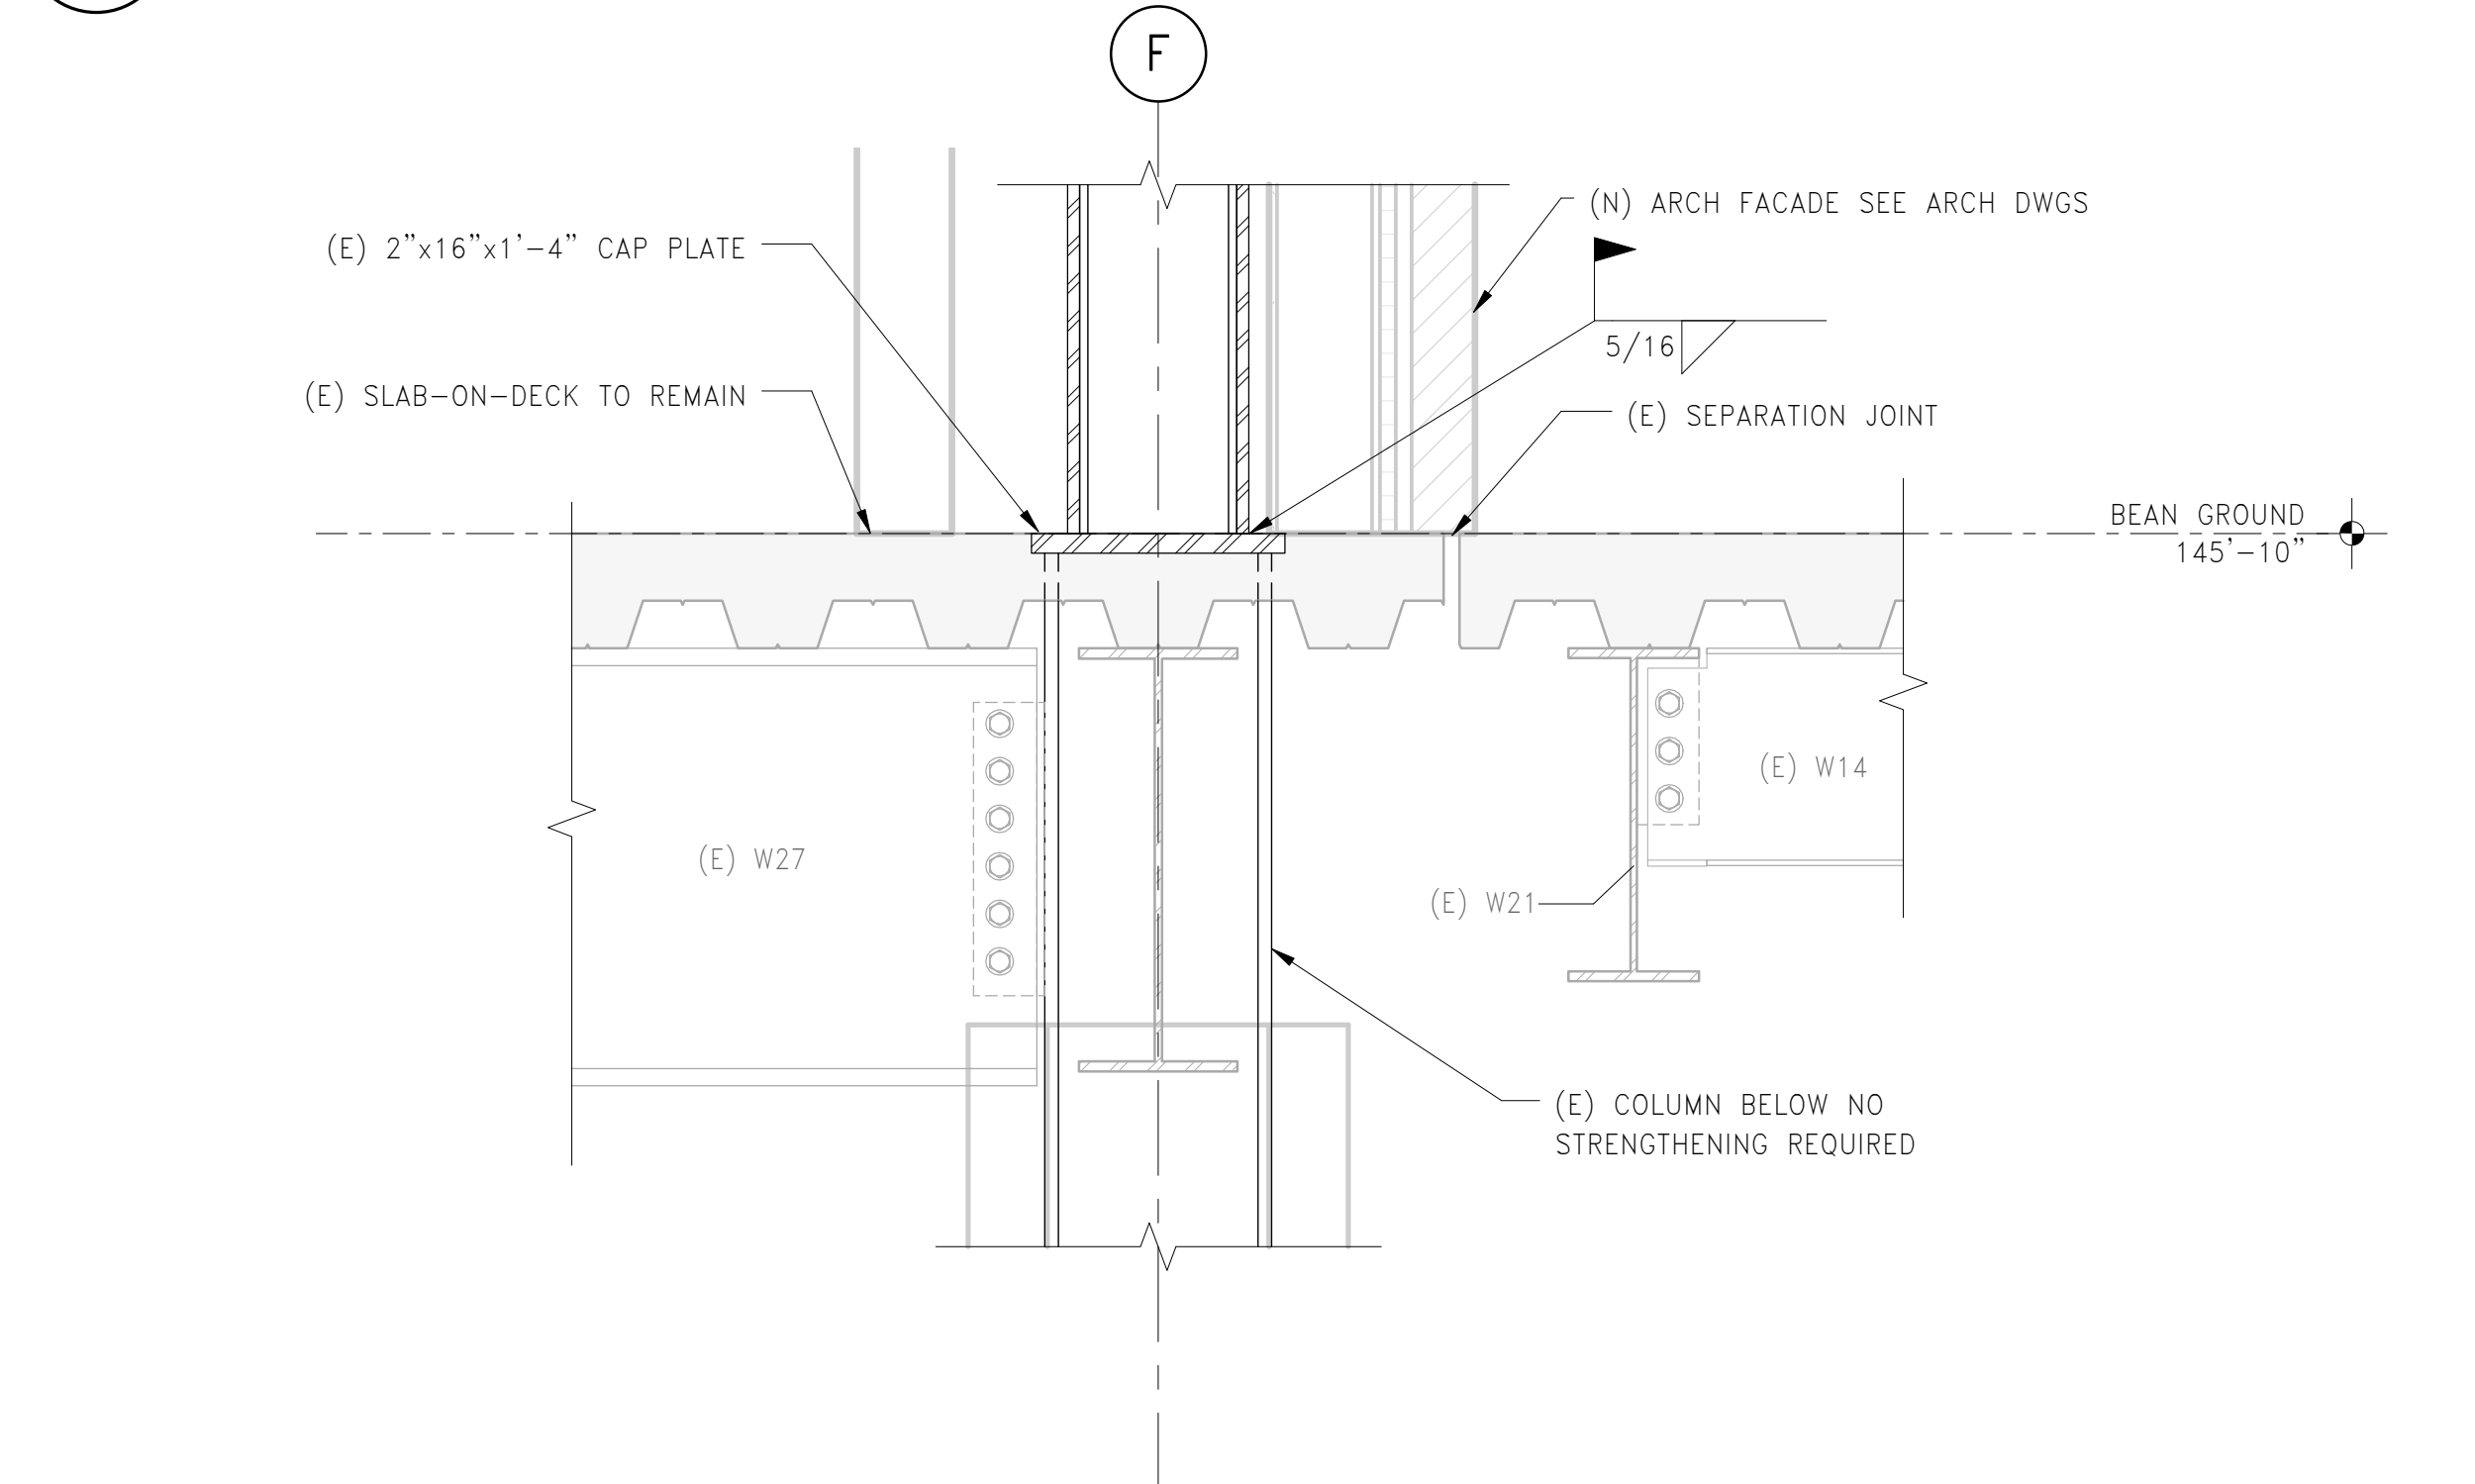


3A SECTION: GROUND FLOOR W10 COLUMN STRENGTHENING ON GRID LINE F
S00-31 1" = 1'-0"

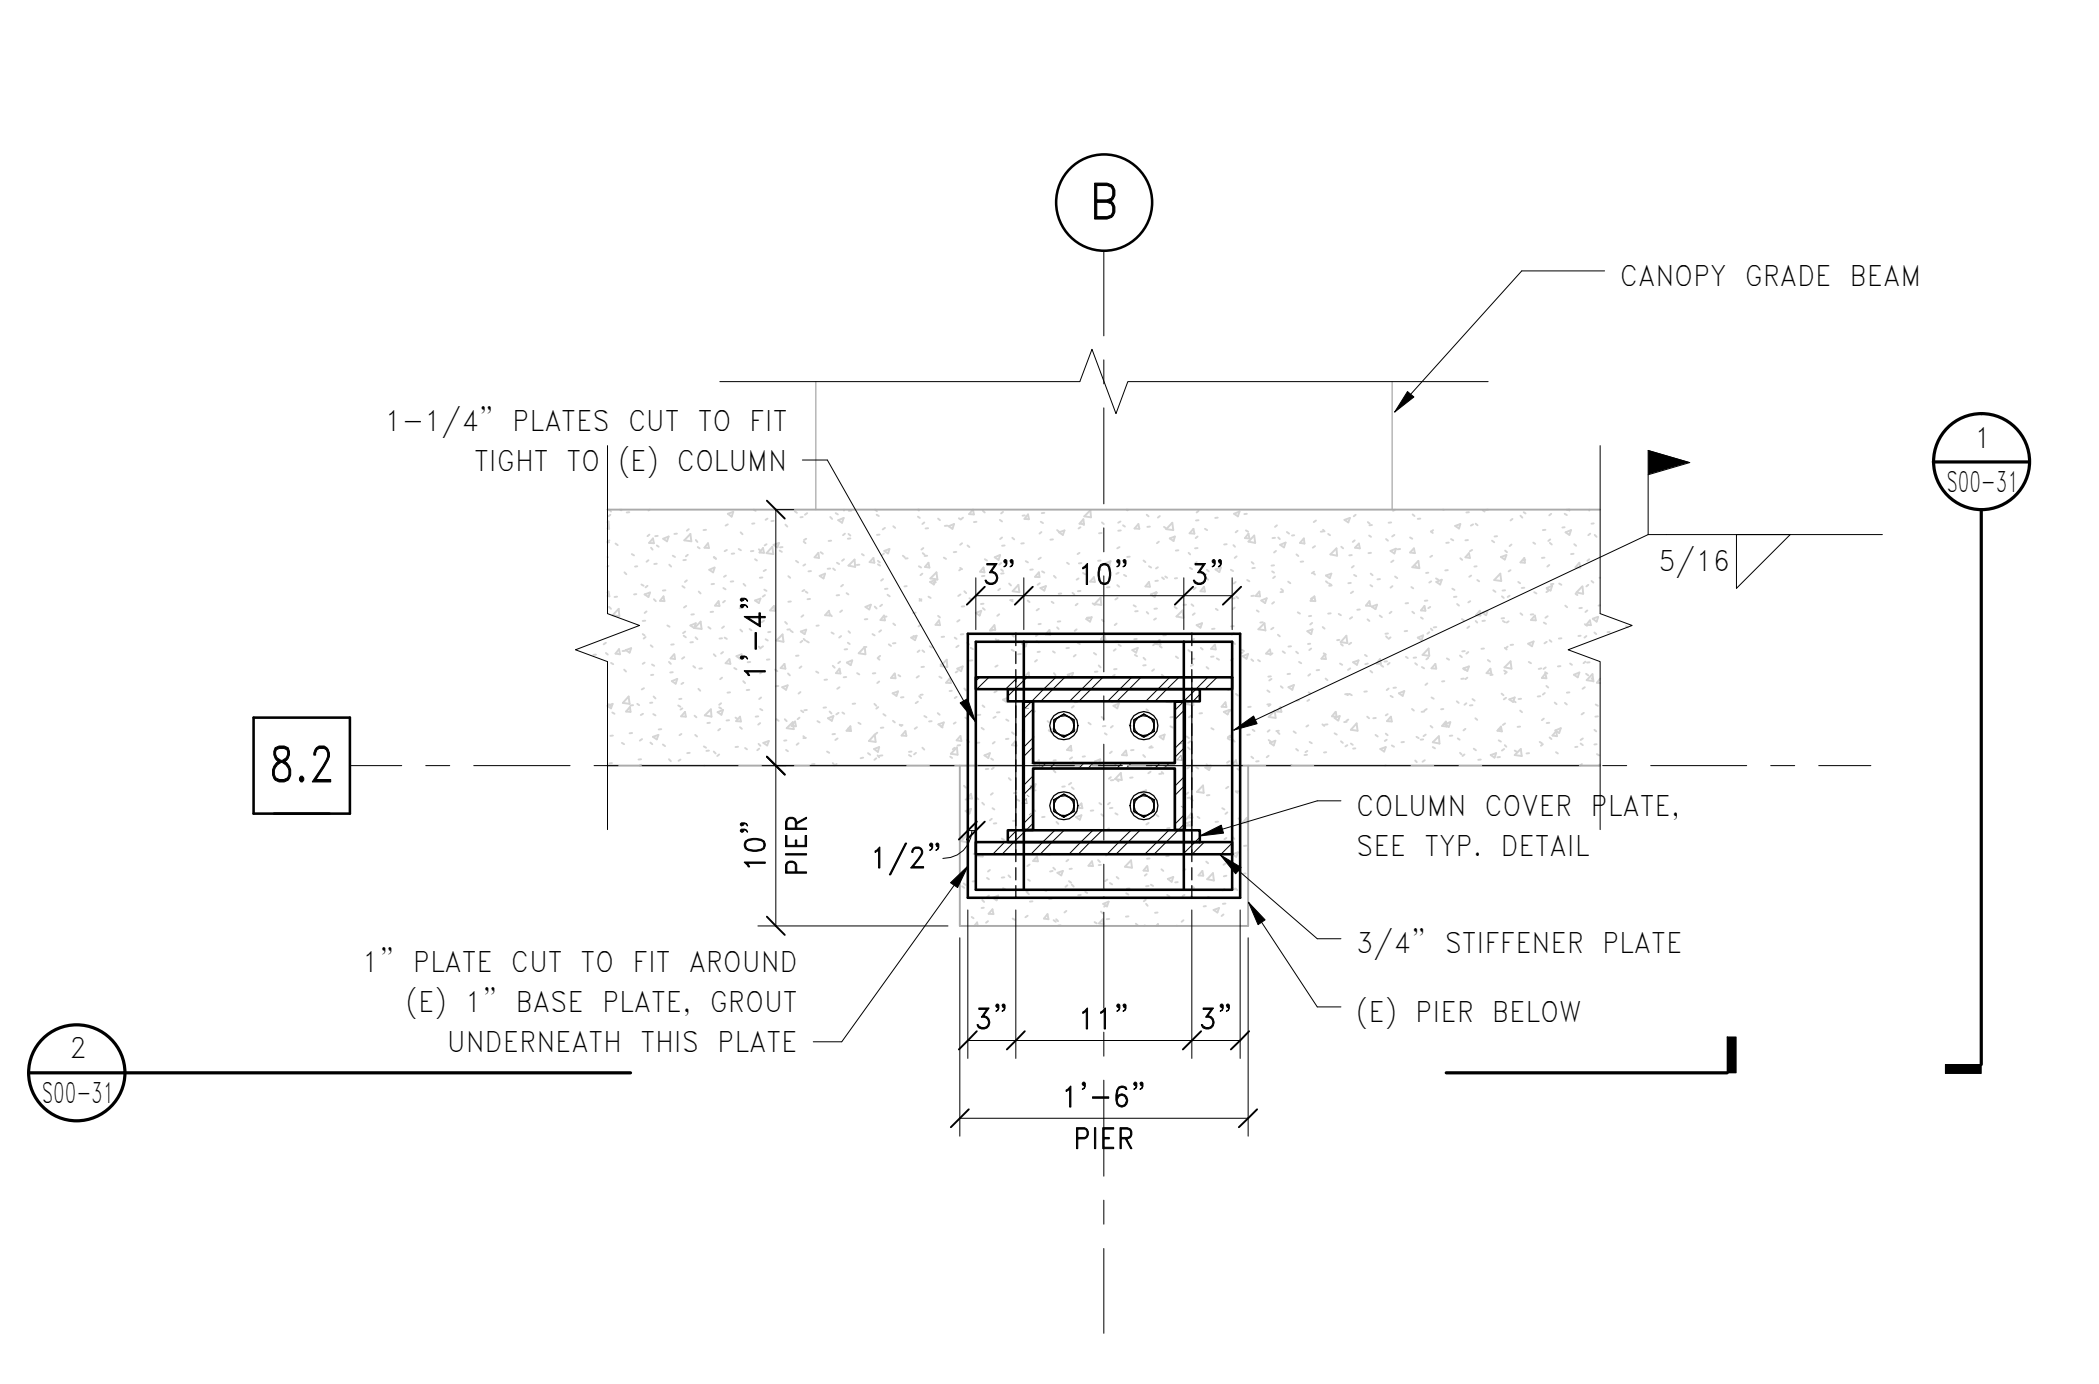

2A PLAN DETAIL: BASEPLATE STRENGTHENING ON GRID LINE 8.2
S00-31 1" = 1'-0"

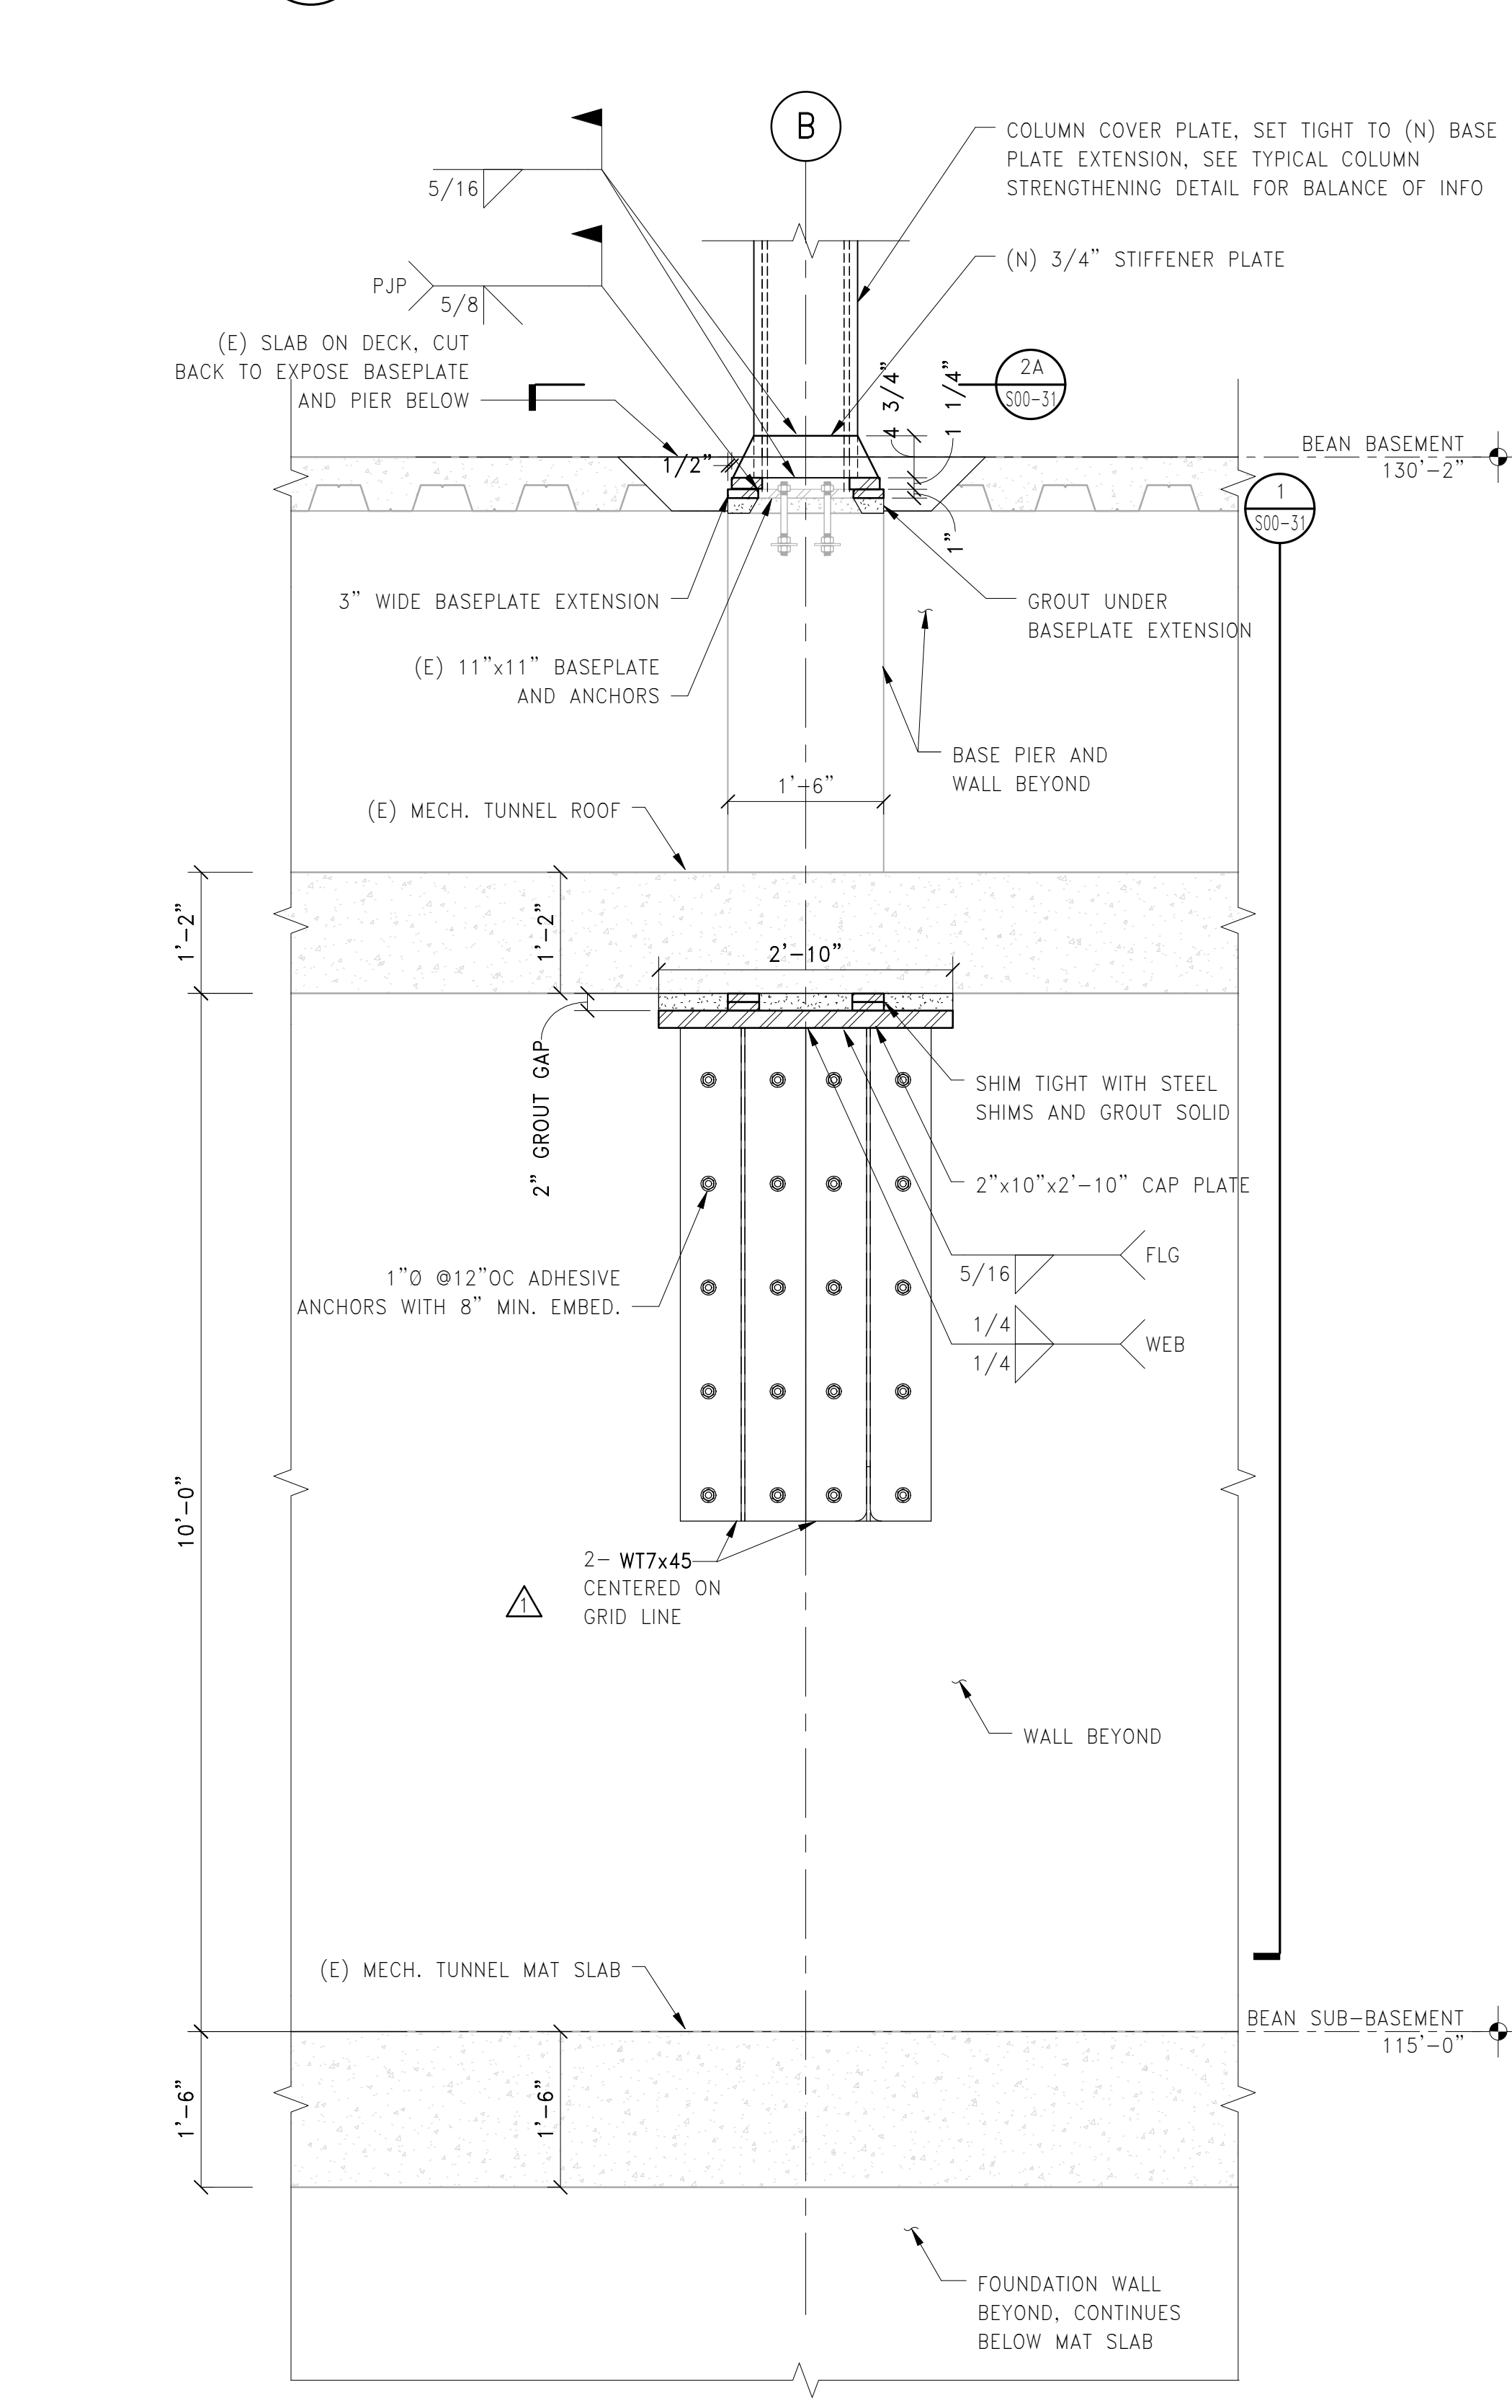

2 SECTION: BASE COLUMN STRENGTHENING AT B-8.2
S00-31 3/4\"/>

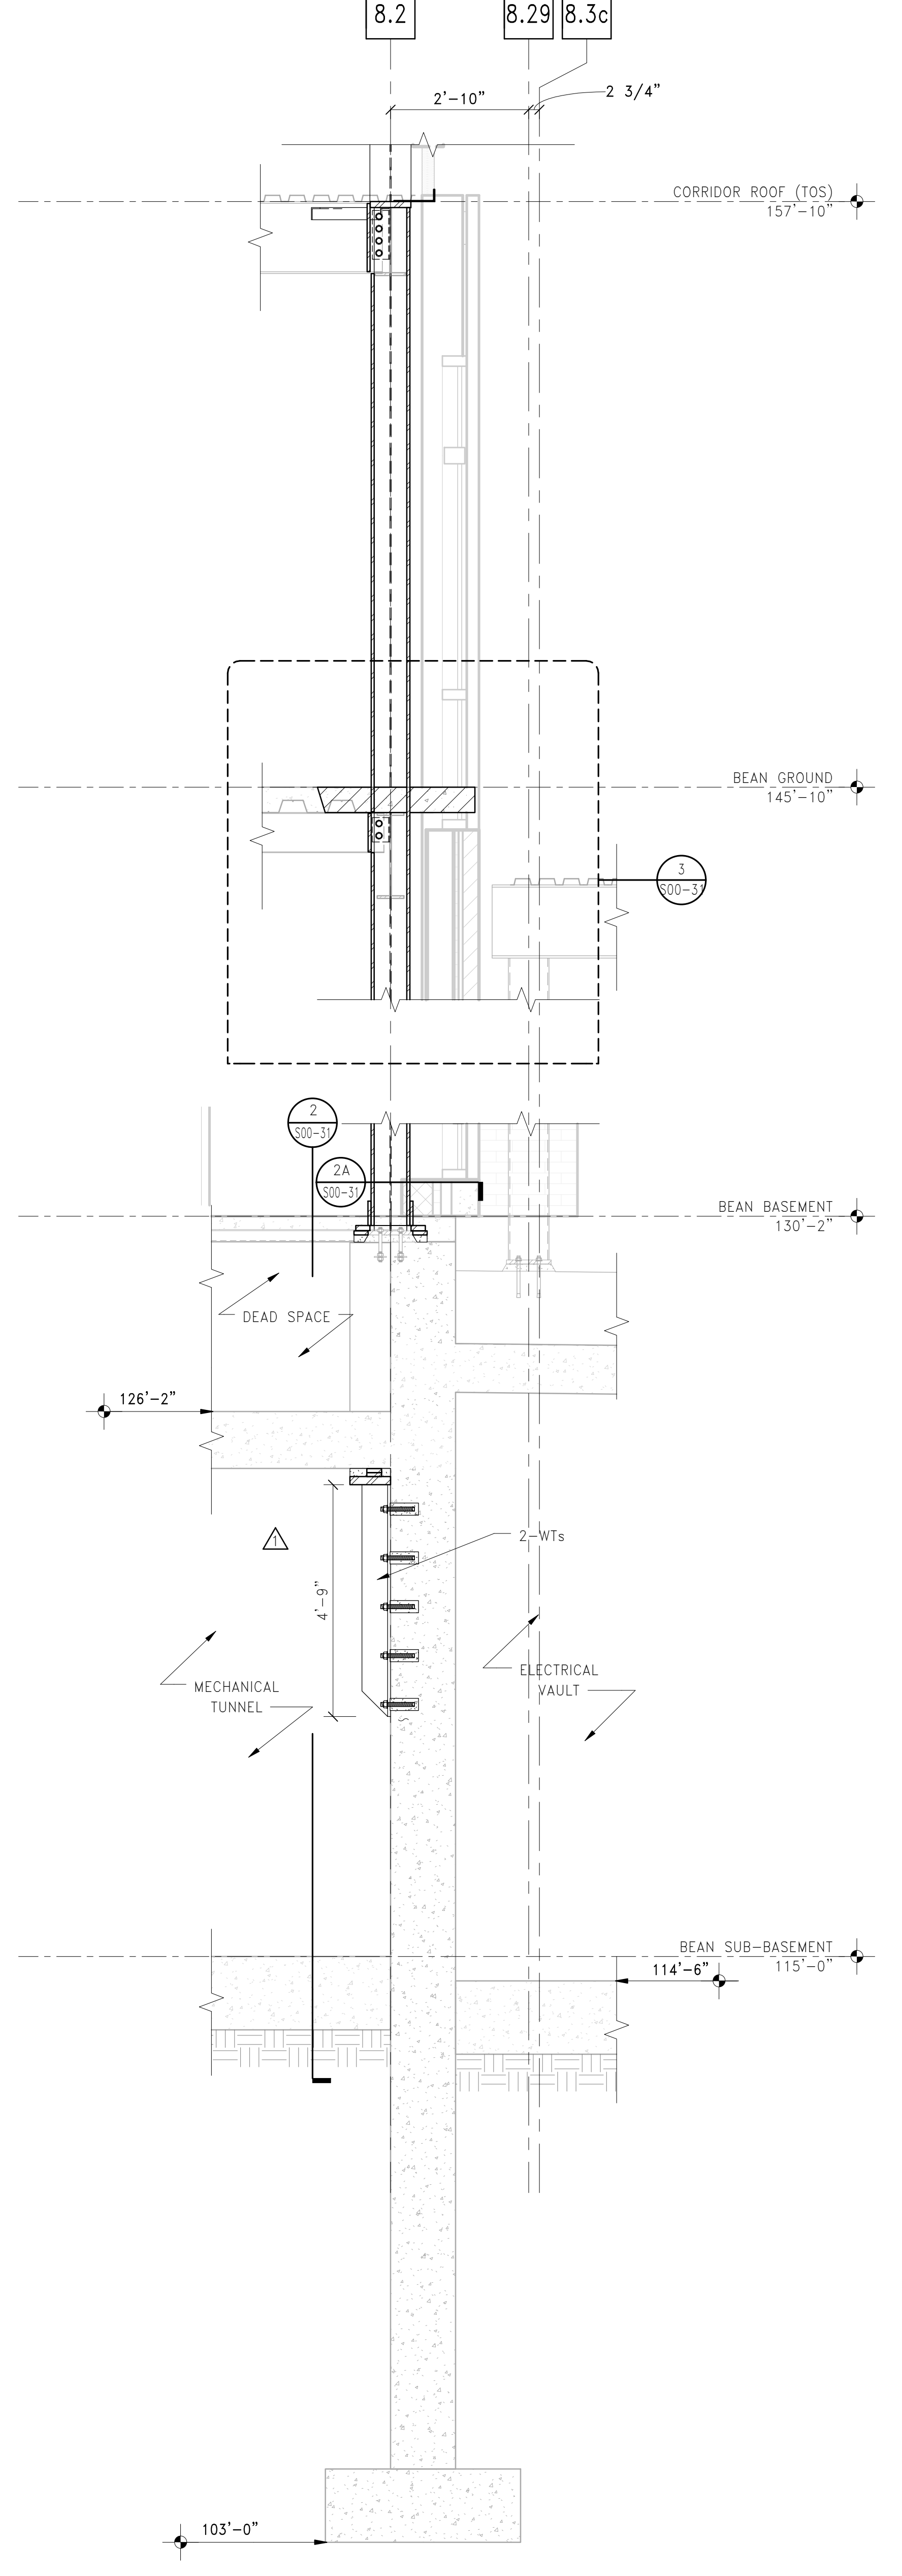

1 SECTION: COLUMN STRENGTHENING AT B-8.2
S00-31 1/2\"/>