


Revisions

NO	ISSUE	DATE
2	ISSUED FOR PERMIT	02/07/14
1	ADDENDUM #3	01/17/14
1	ADDENDUM #1	06/14/13

Sheet Information


Date	12 APRIL 2013
Job #	C140135461(MMC)152168.000
Drawn	BMT/SWW
Checked	MJB
Approved	JHT
Title	STEEL DETAILS - LEVEL 04 MEZZANINE

Sheet
S07-02

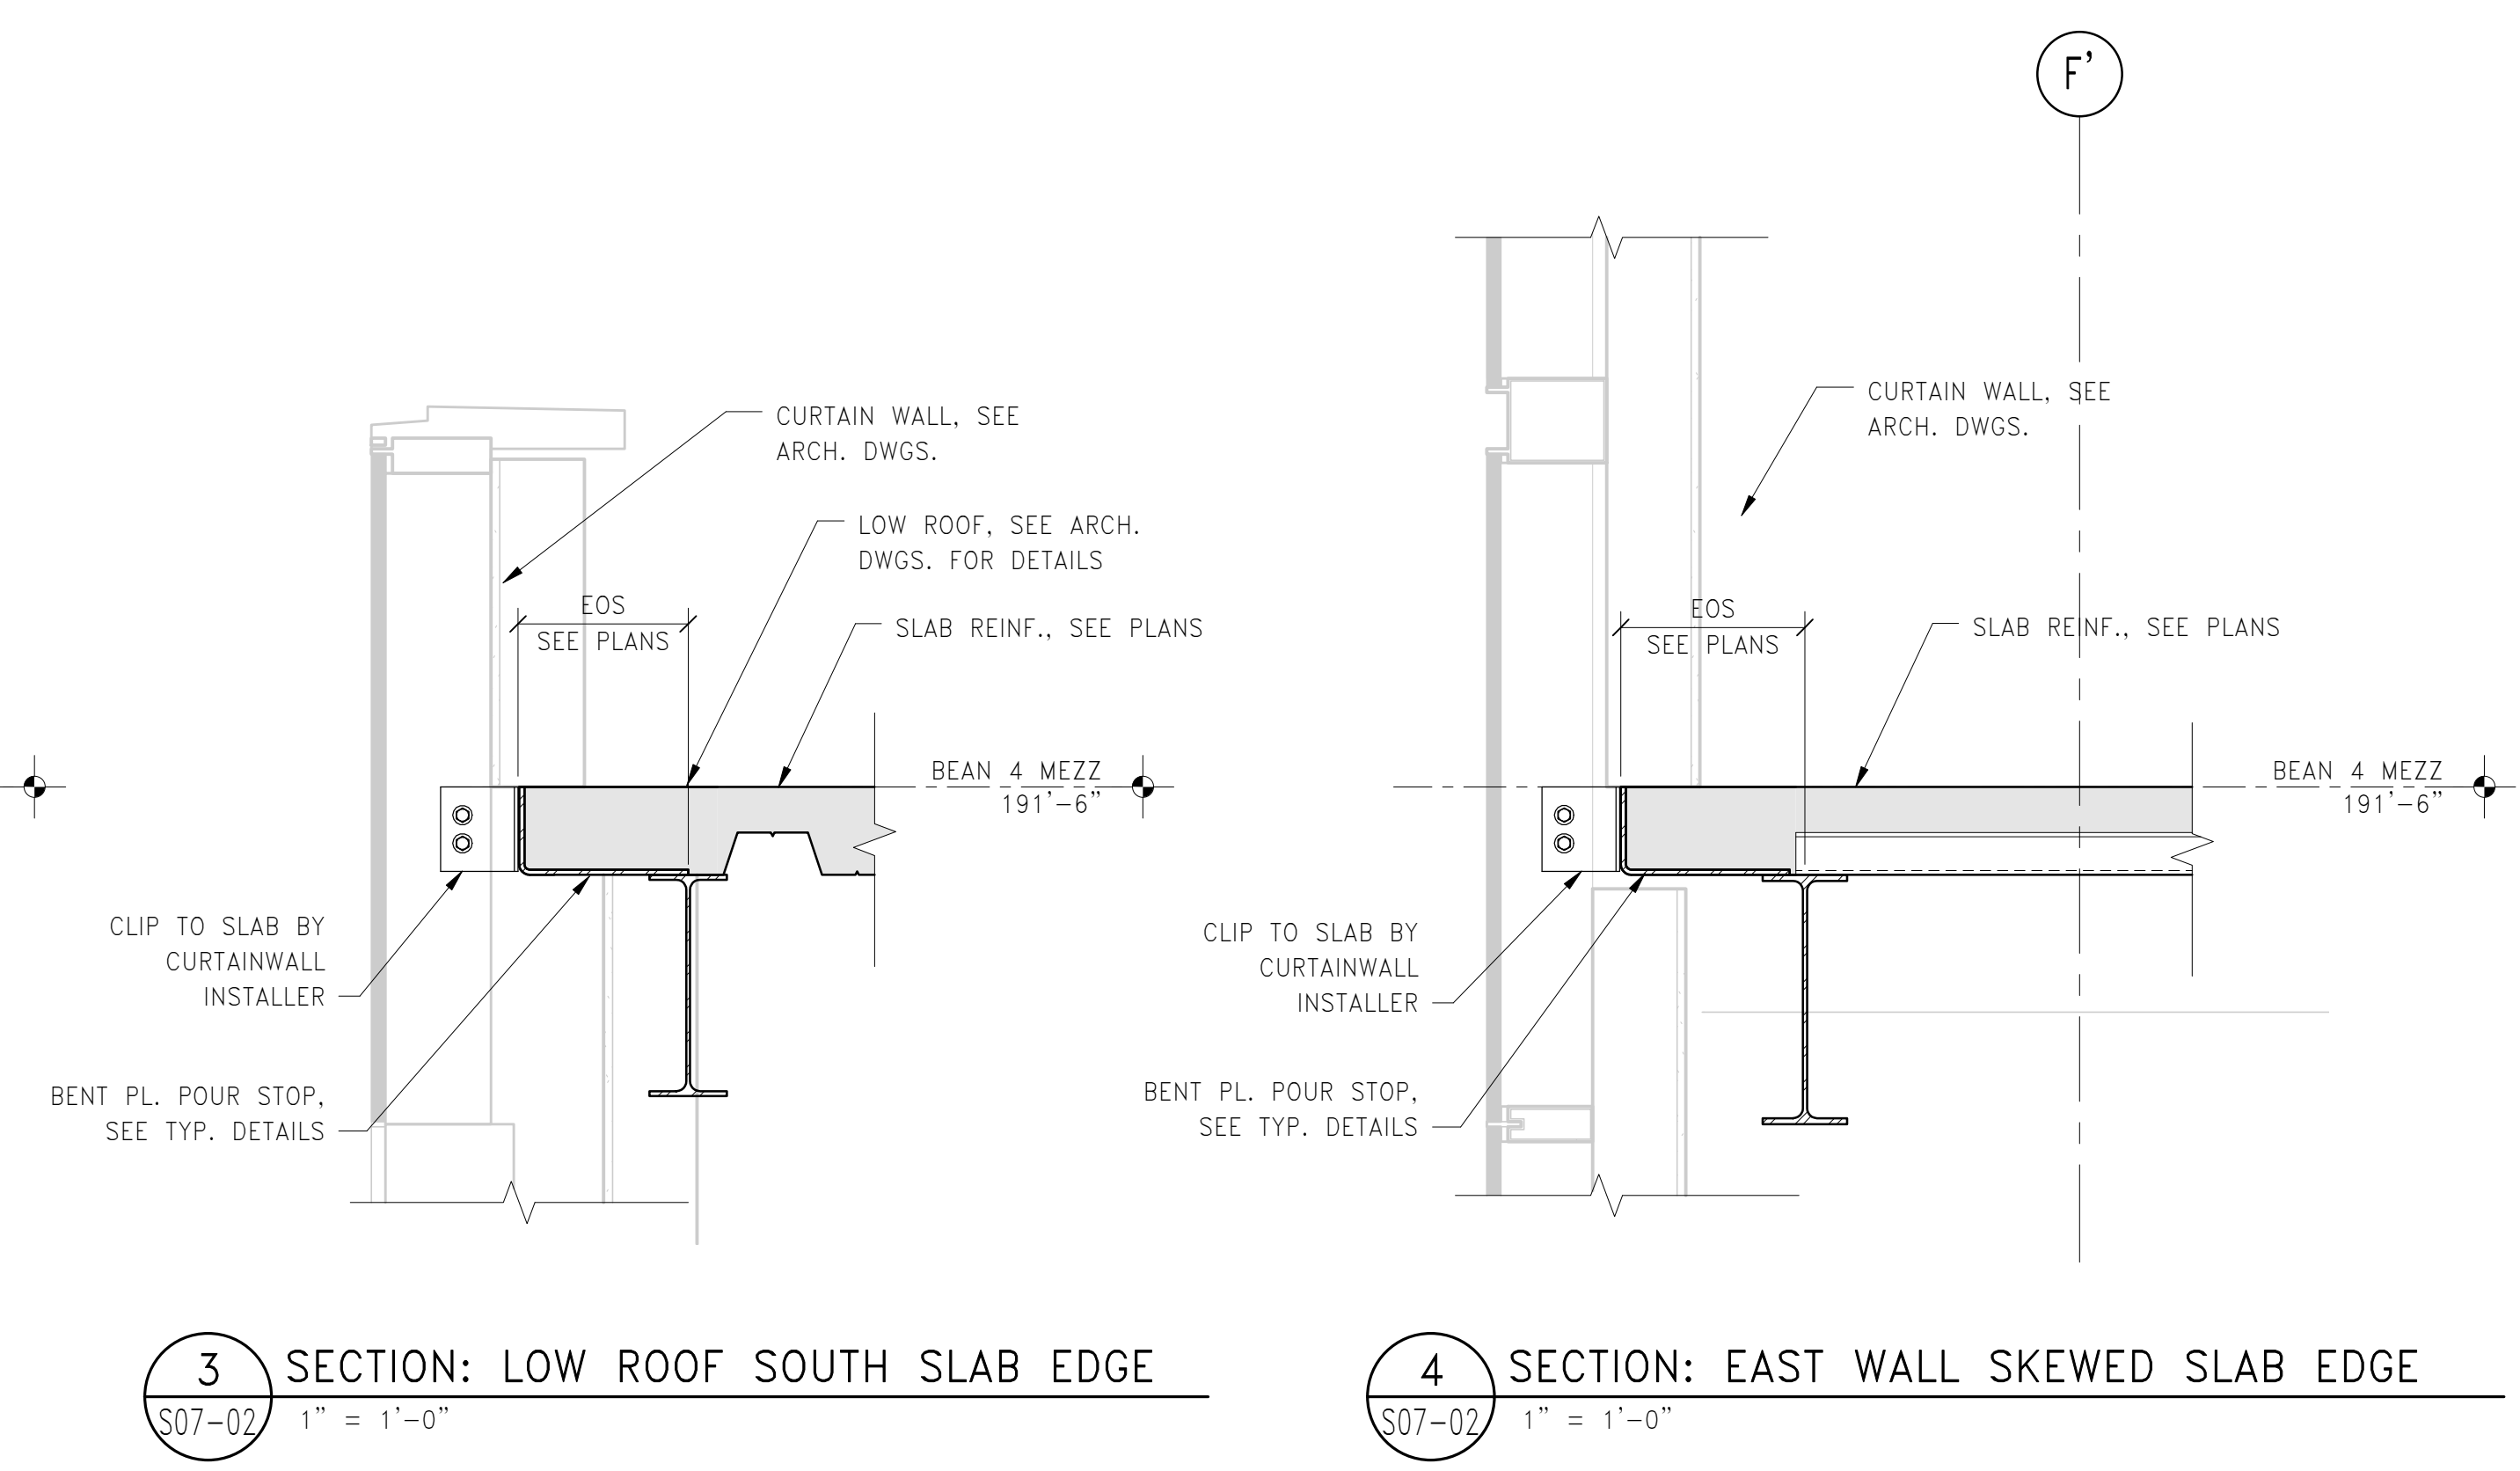


3 SECTION: LOW ROOF SOUTH SLAB EDGE
S07-02 1" = 1'-0"

4 SECTION: EAST WALL SKEWED SLAB EDGE
S07-02 1" = 1'-0"

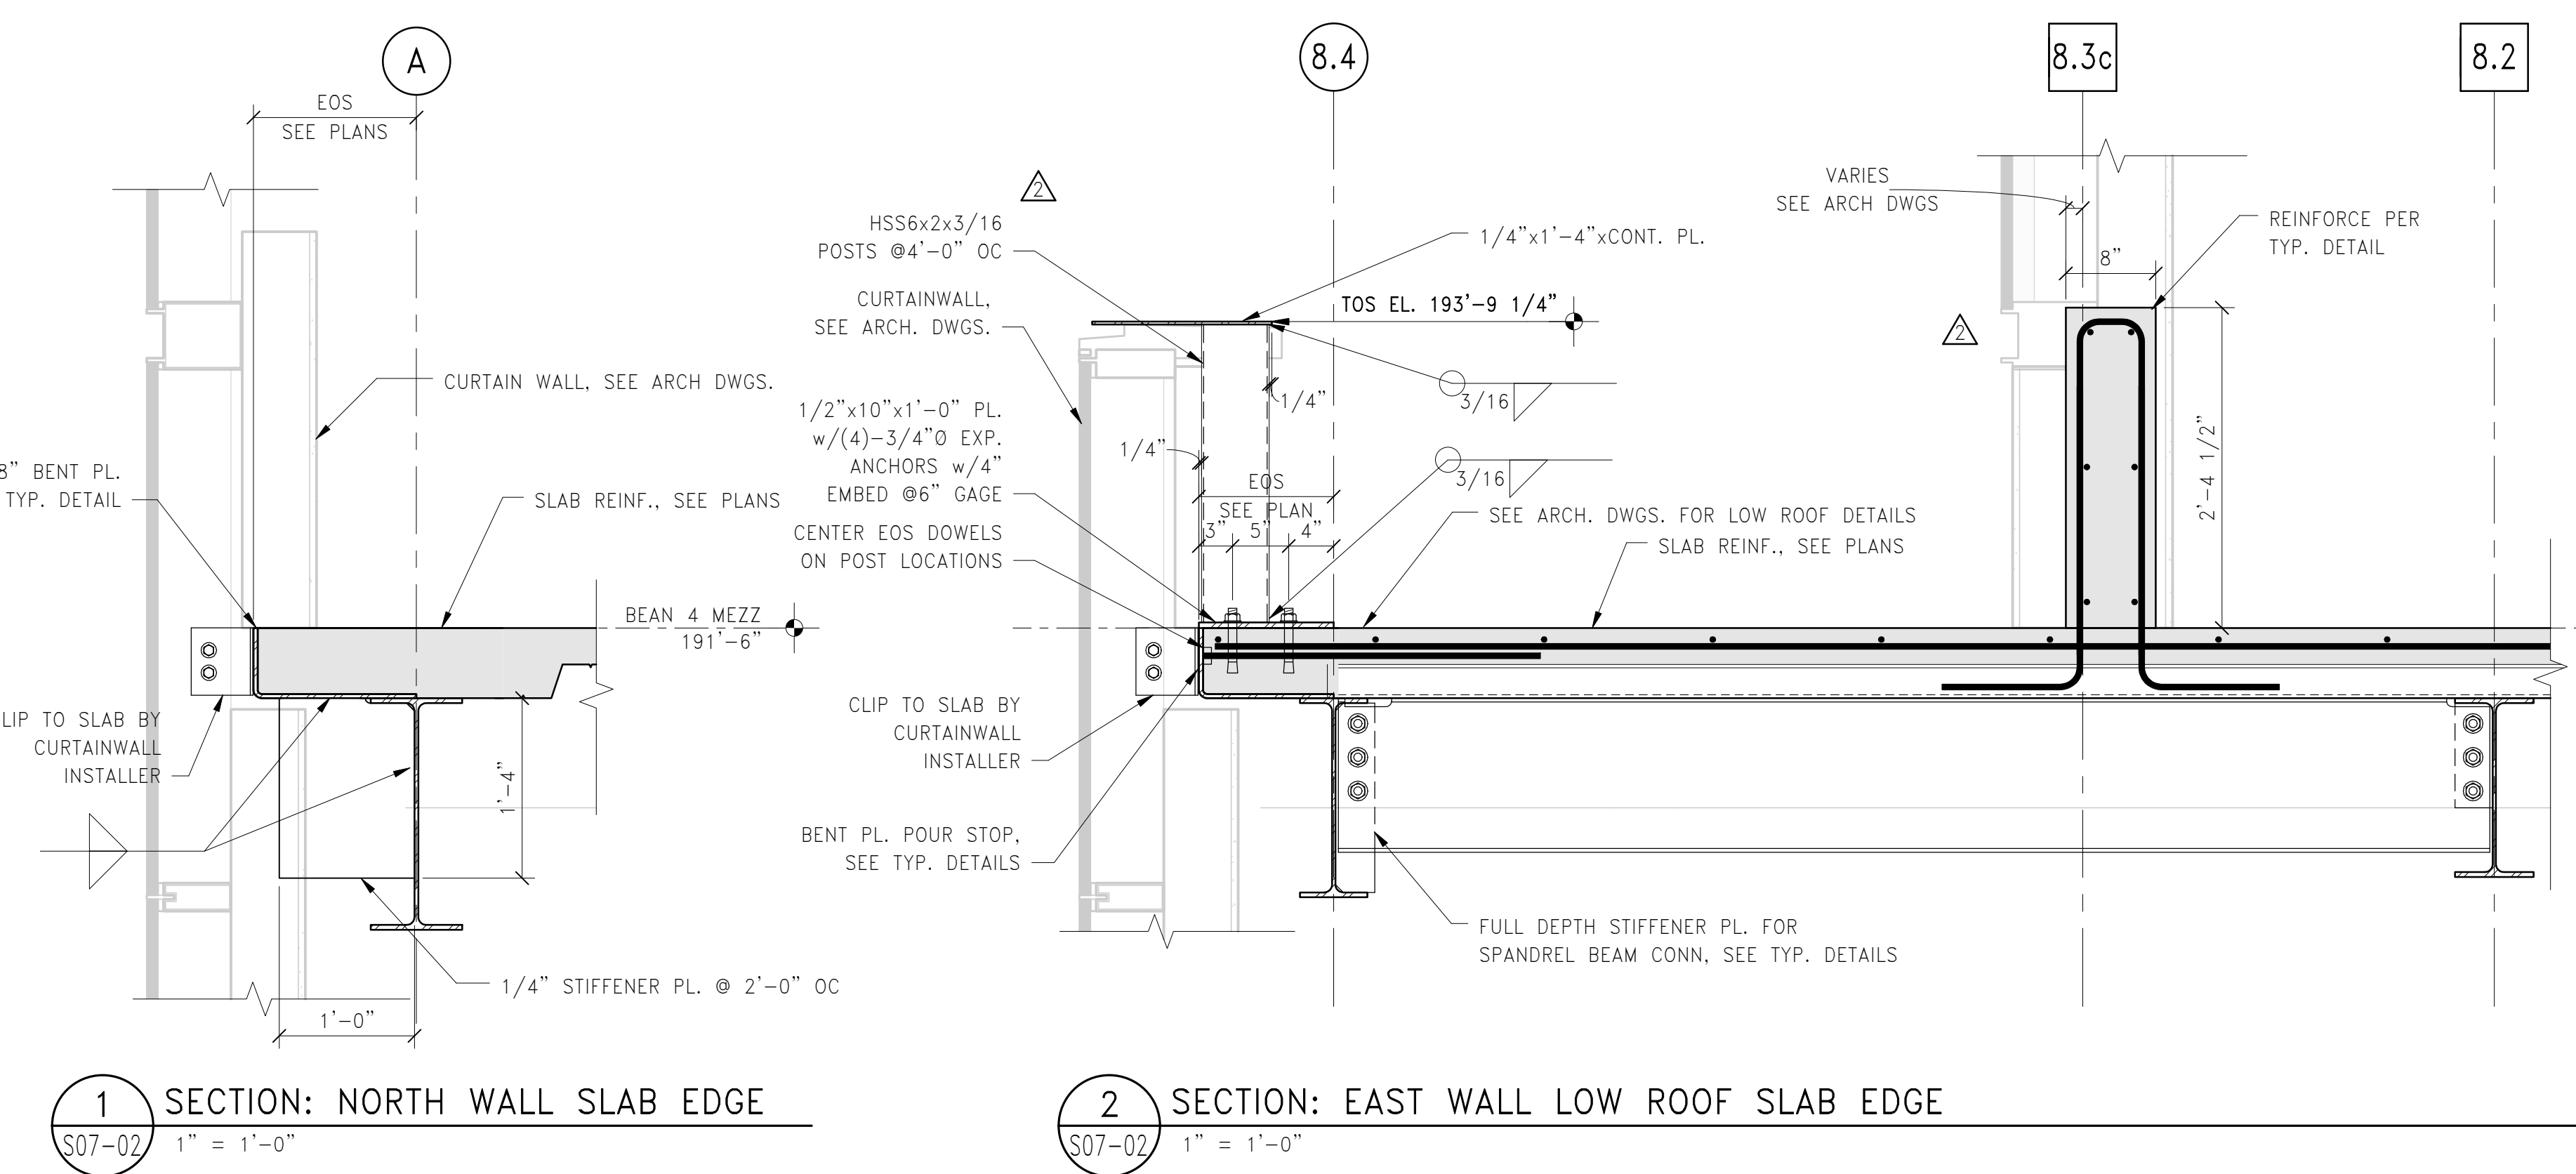


1 SECTION: NORTH WALL SLAB EDGE
S07-02 1" = 1'-0"

2 SECTION: EAST WALL LOW ROOF SLAB EDGE
S07-02 1" = 1'-0"

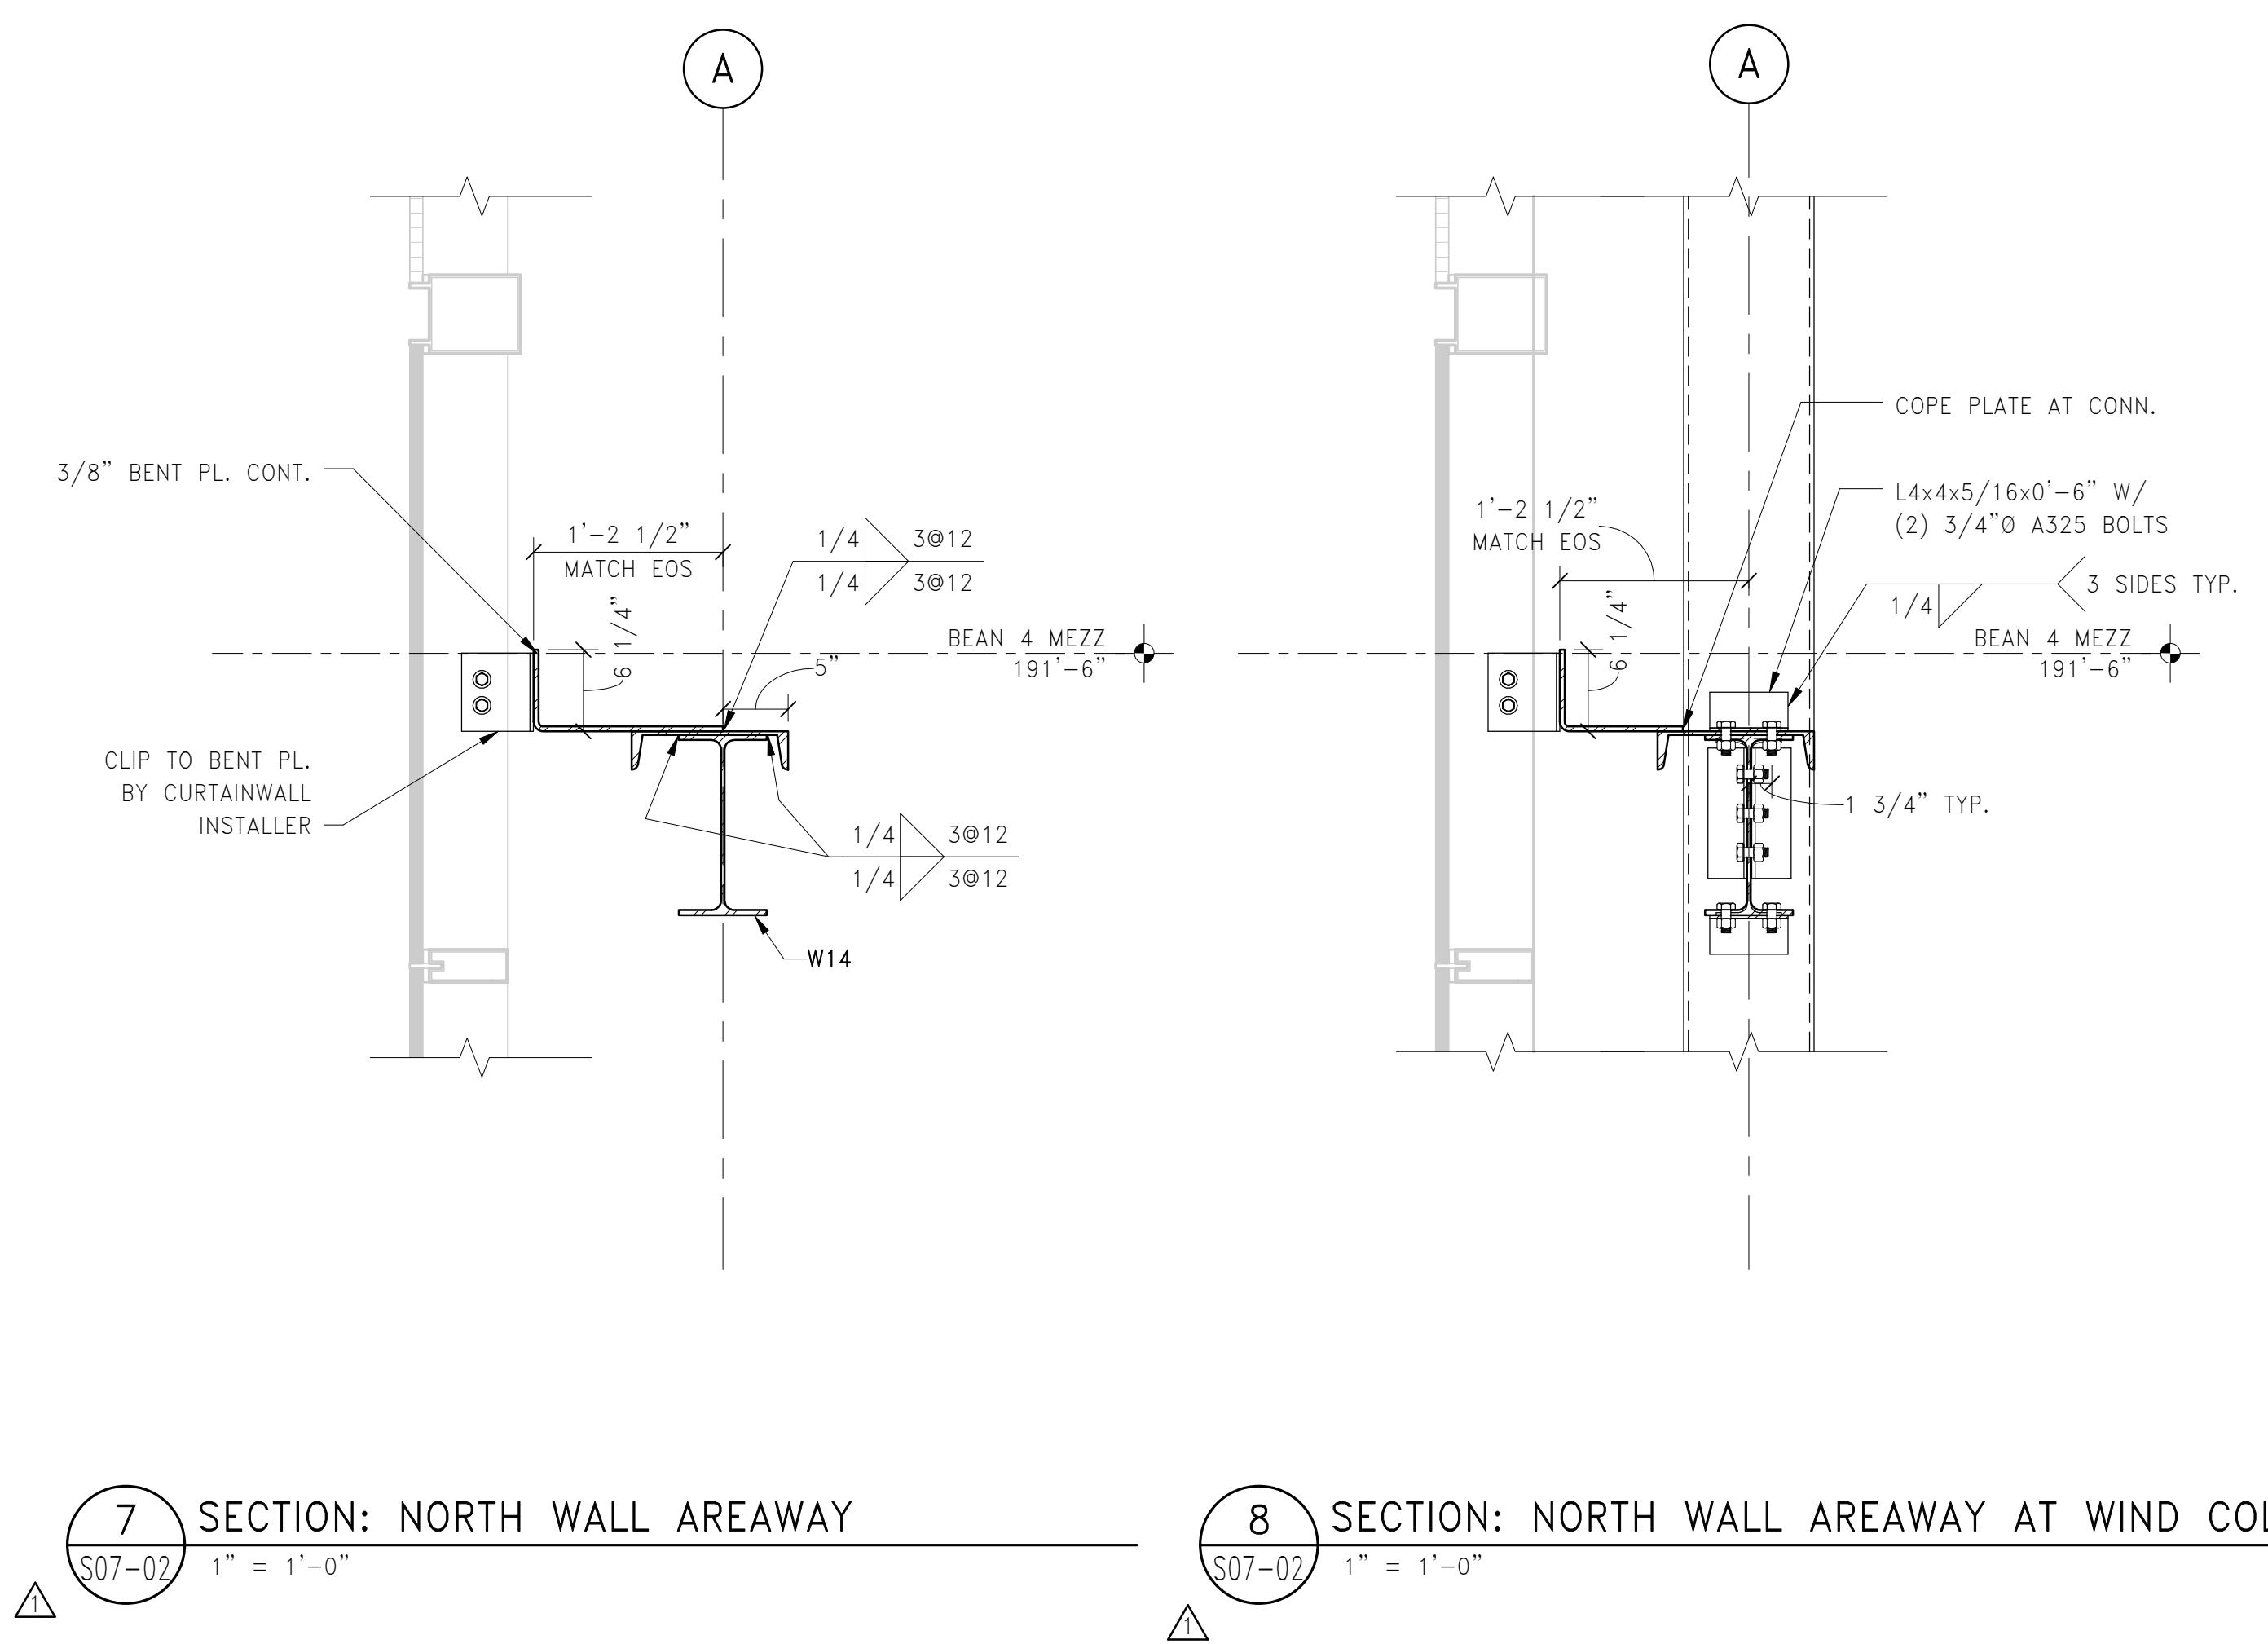

7 SECTION: NORTH WALL AREAWAY
S07-02 1" = 1'-0"

8 SECTION: NORTH WALL AREAWAY AT WIND COLUMN
S07-02 1" = 1'-0"

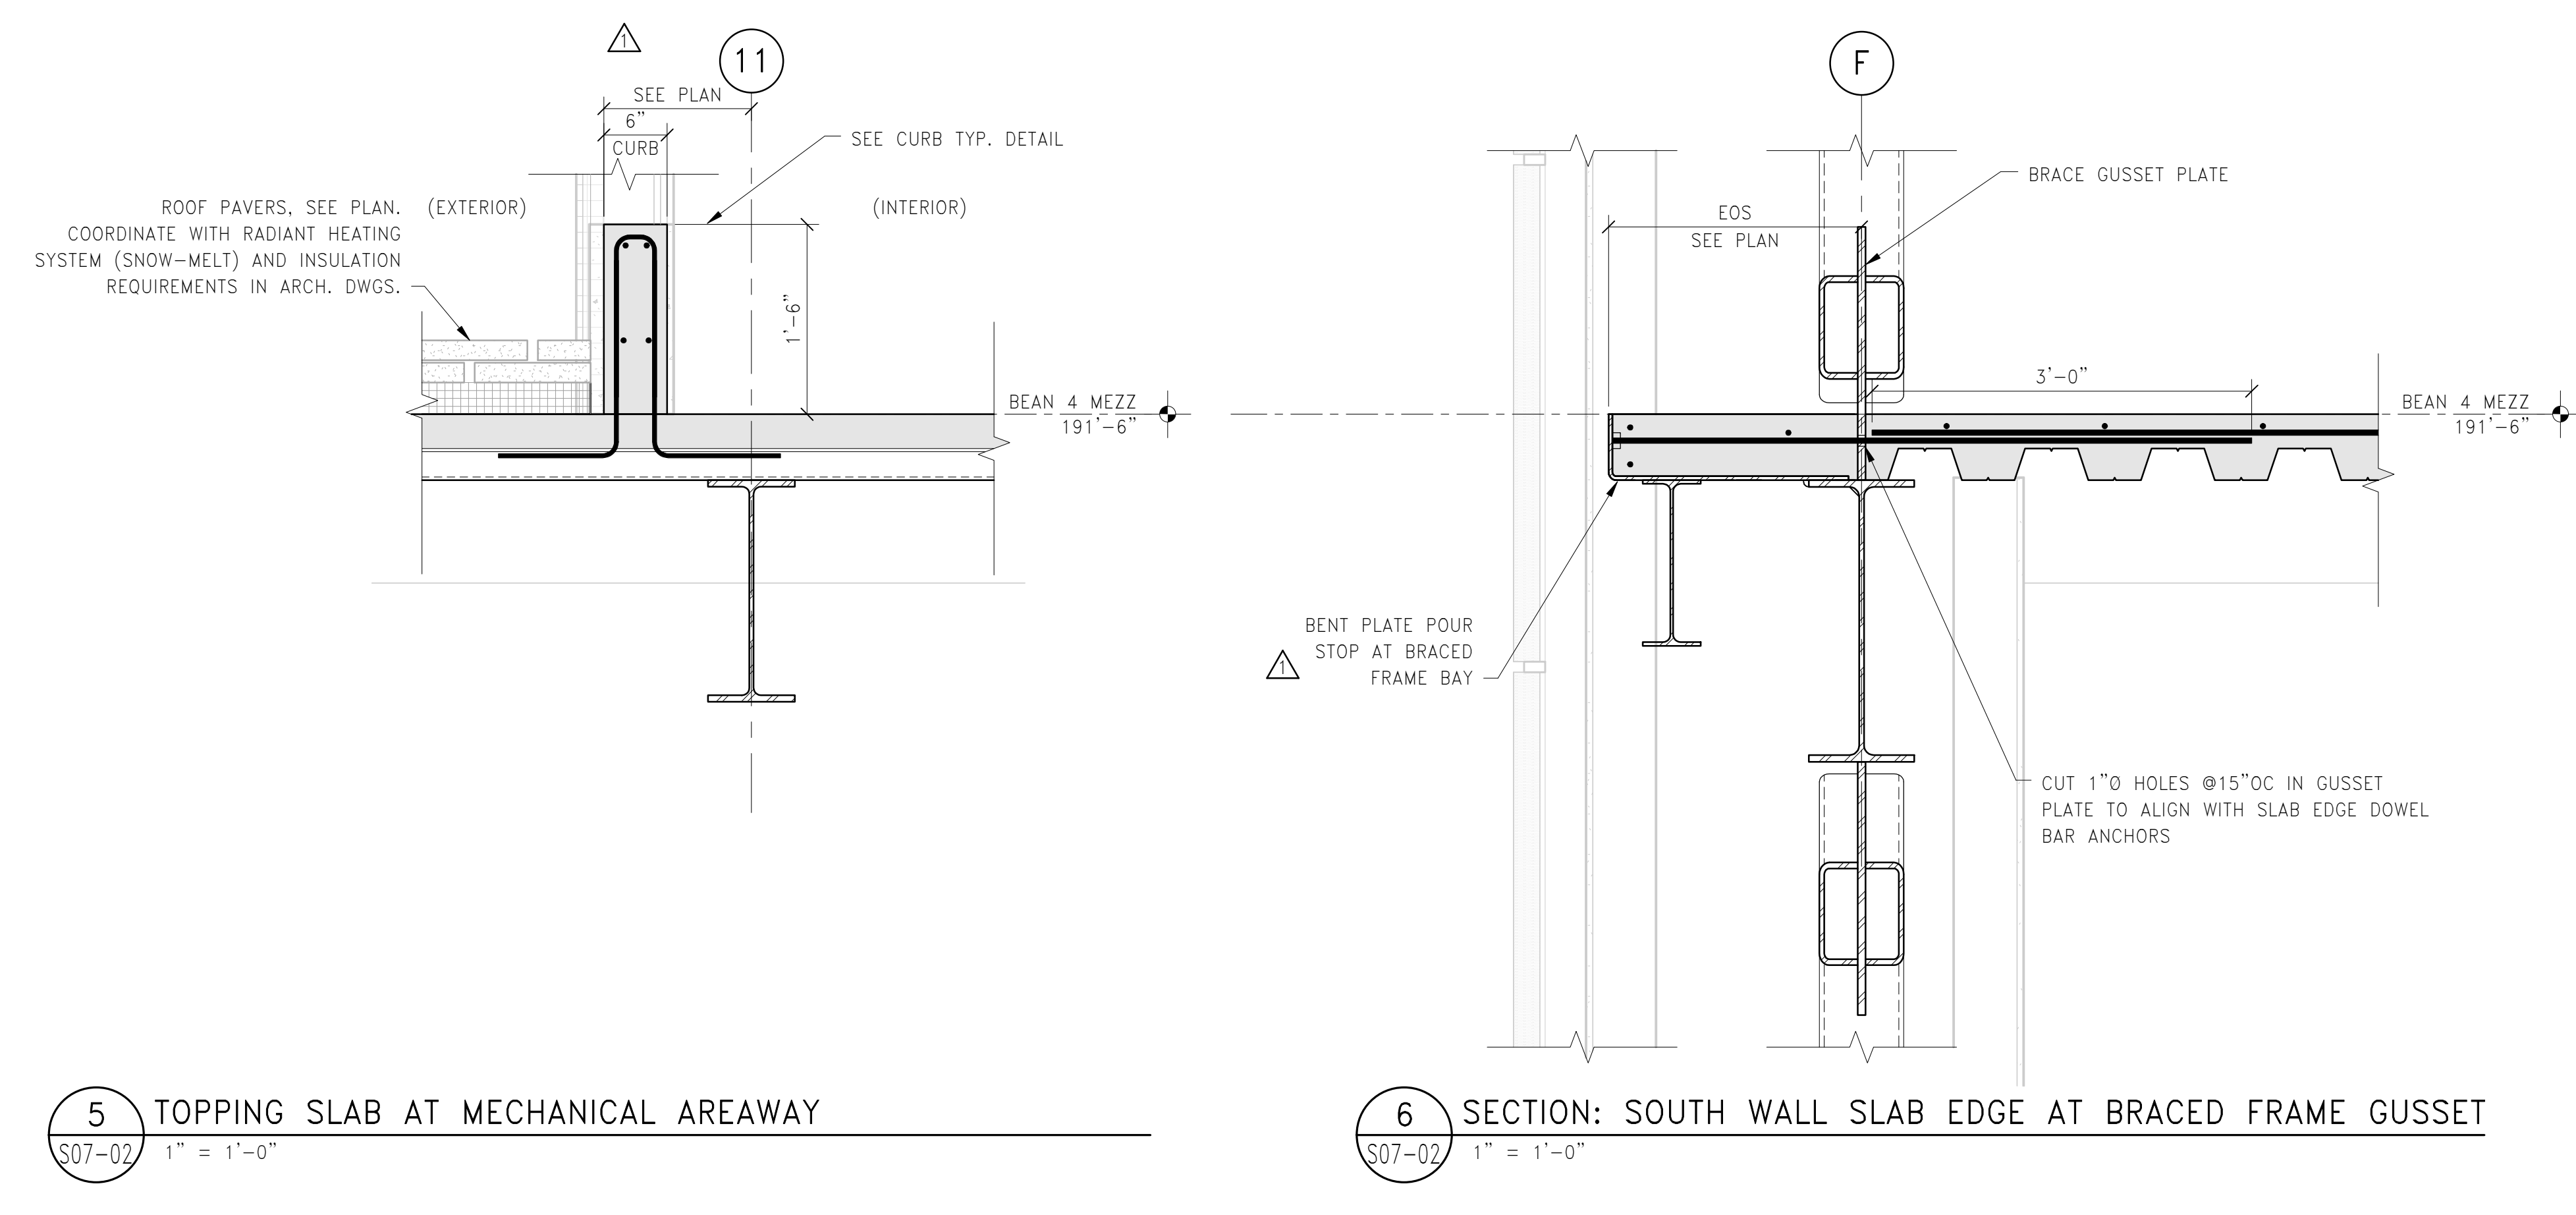

5 TOPPING SLAB AT MECHANICAL AREAWAY
S07-02 1" = 1'-0"

6 SECTION: SOUTH WALL SLAB EDGE AT BRACED FRAME GUSSET
S07-02 1" = 1'-0"

2/7/2014 3:44:09 PM I:\BOS\Projects\2010100439.09-2065ED\Drawings\Working_Seri_Rev\LOCAL USERS\MLE\mlc\mmlc\MEZAN_NEW_STRUC_MEZAN.dwg