



NO	ISSUE	DATE
2	ASI # 2	03/14/2014
1	Issued for Permit	02/07/2014
1	Addendum #3	01/17/2014
NO	ISSUE	DATE


Sheet Information
Date: SEPTEMBER 10, 2013
Job #: C140135461 (MMC) 152168.000
Drawn: M PIERCE
Checked: Checker
Approved: Approver
Title

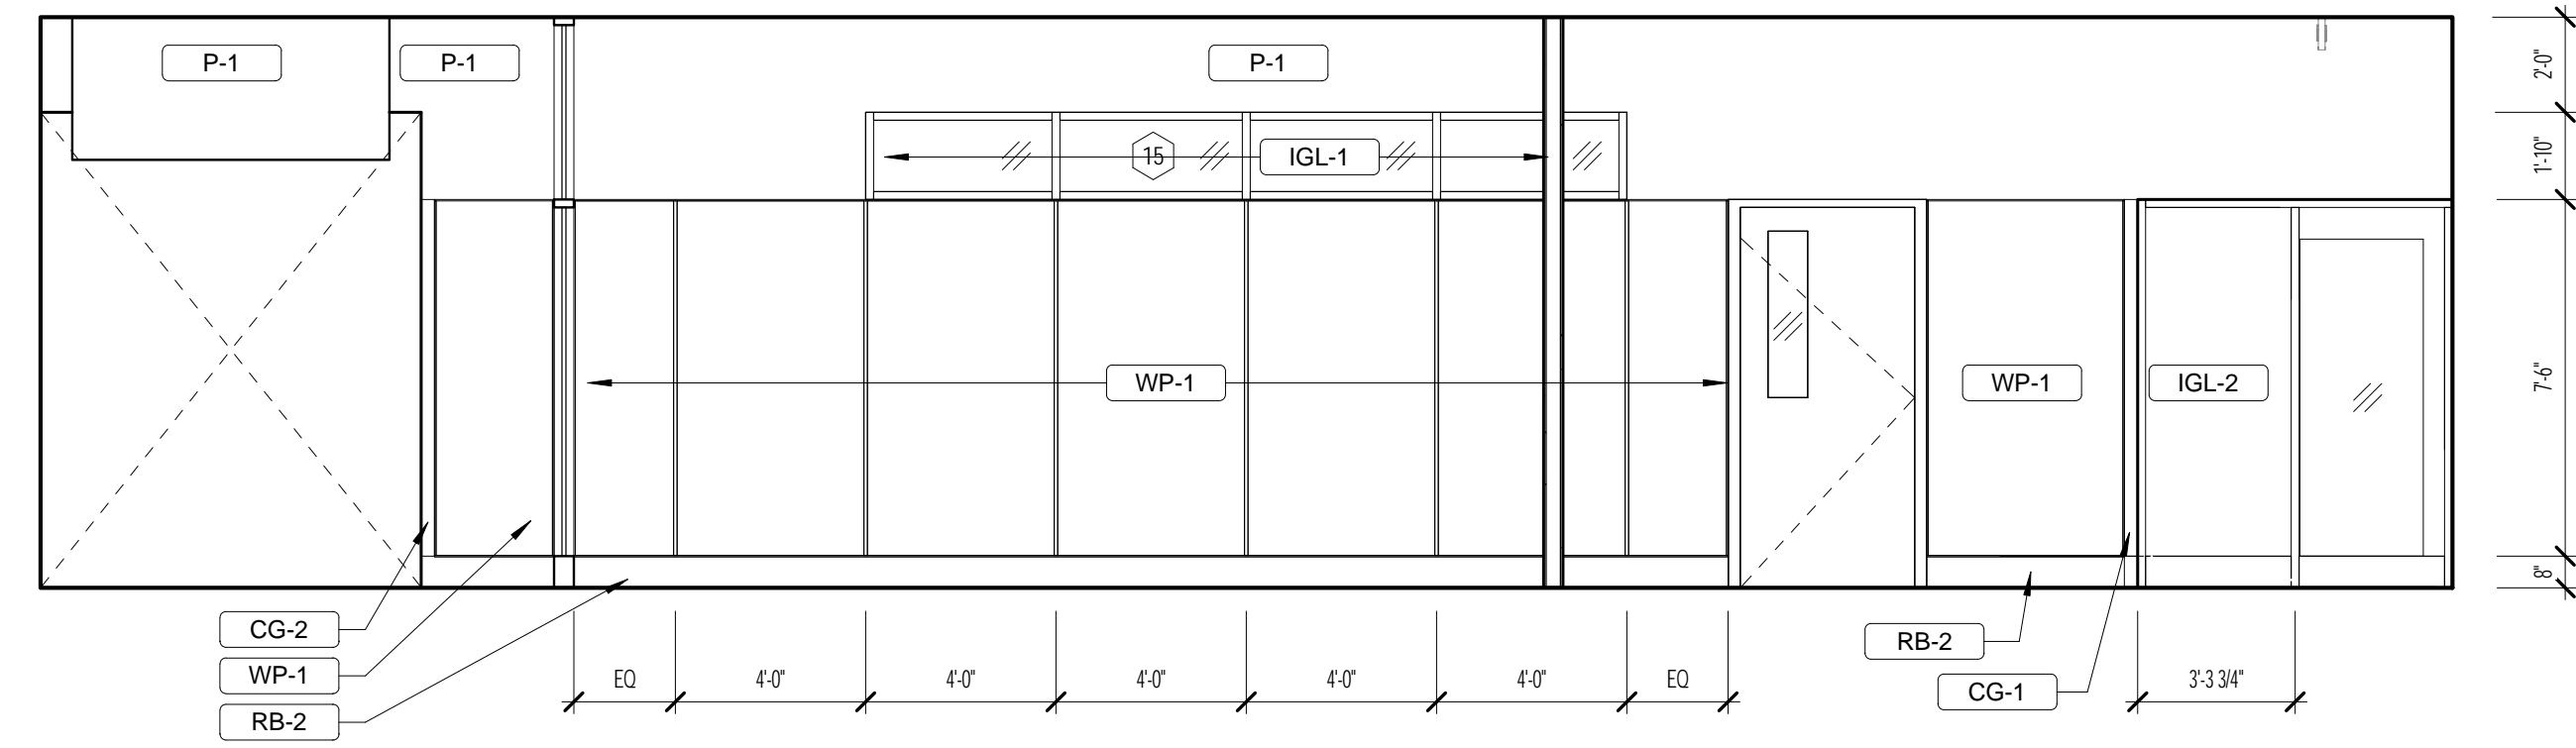


D4 CORRIDOR DC-20R4 / SUBSTERILE 20103-
SOUTH
1/4" = 1'-0"

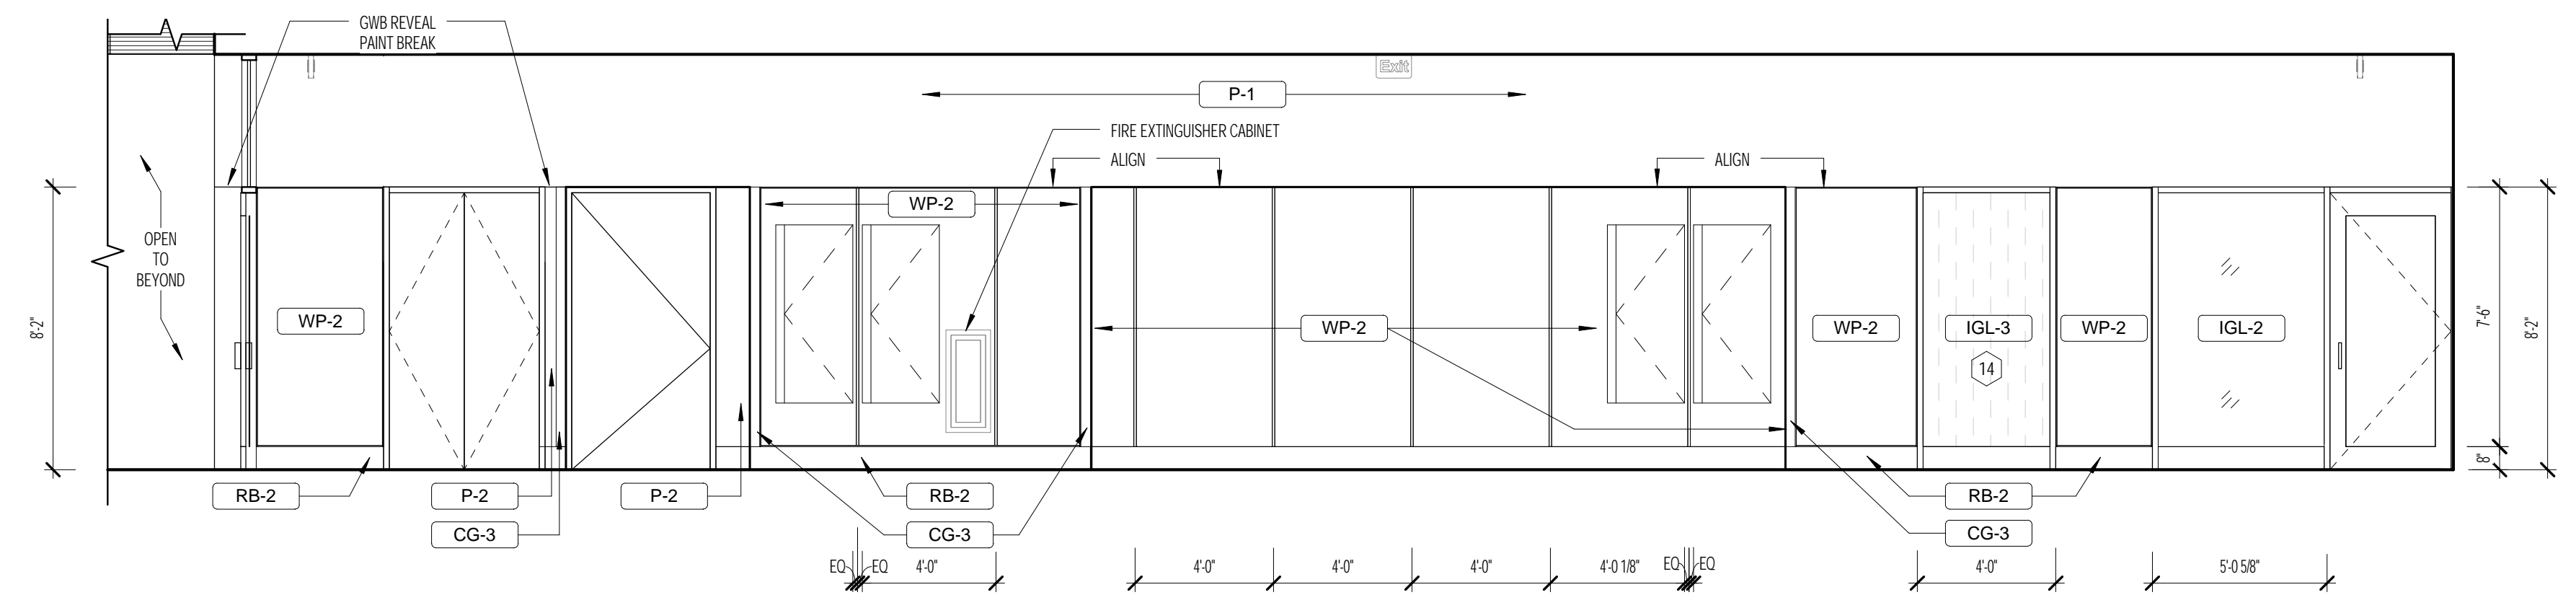


D1 CORRIDOR DC-20R6D - WEST
1/4" = 1'-0"

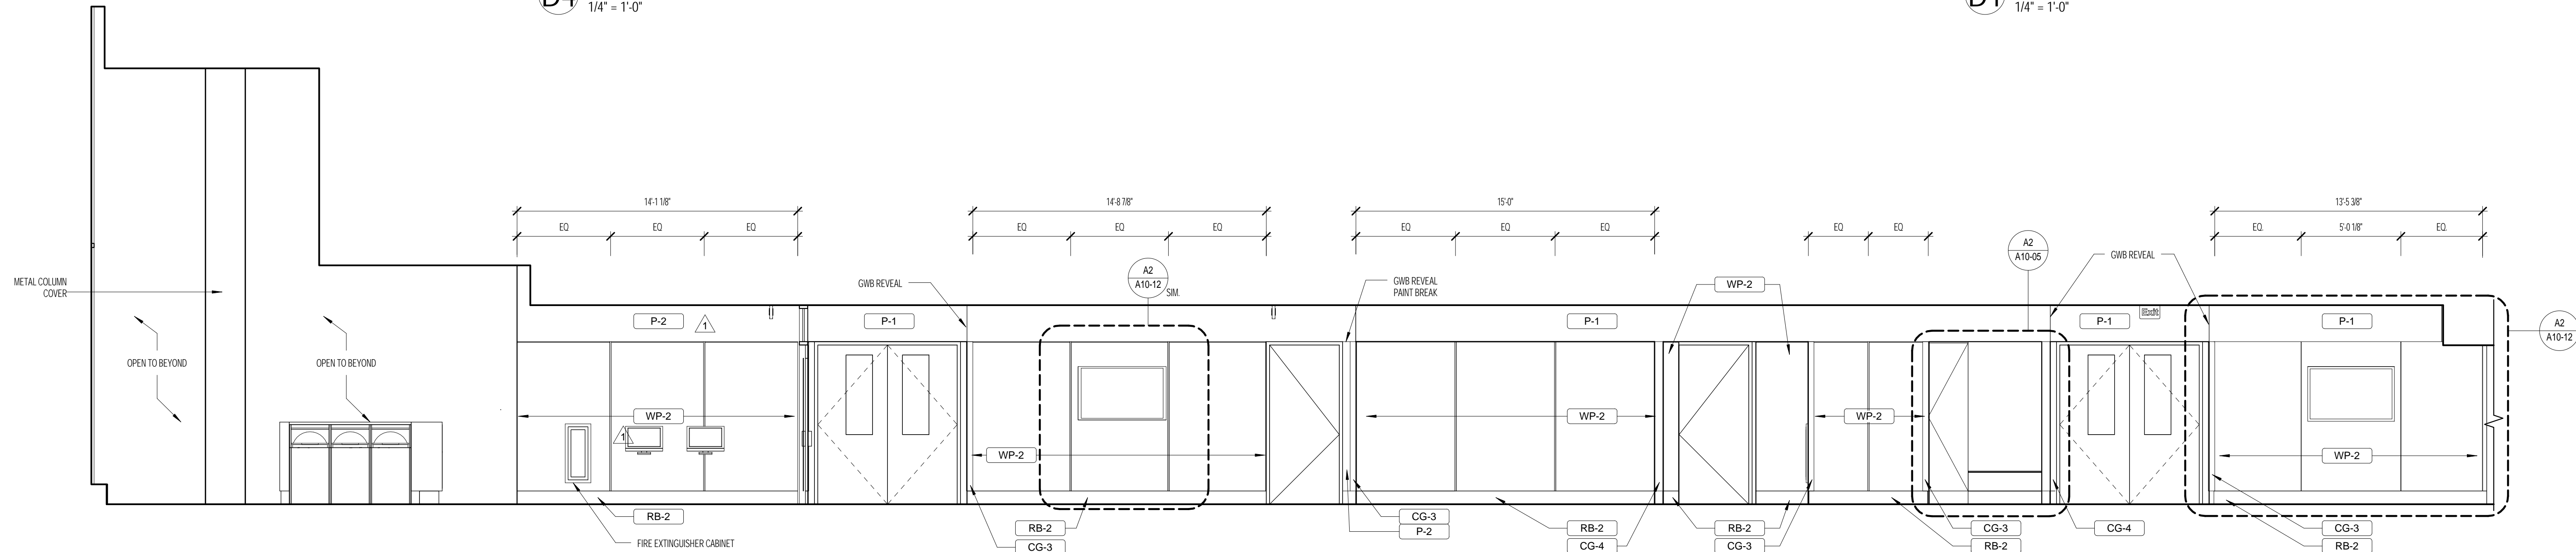


C1 OR SEMI RESTRICTED CORRIDOR -20R7 -
SOUTH
1/4" = 1'-0"

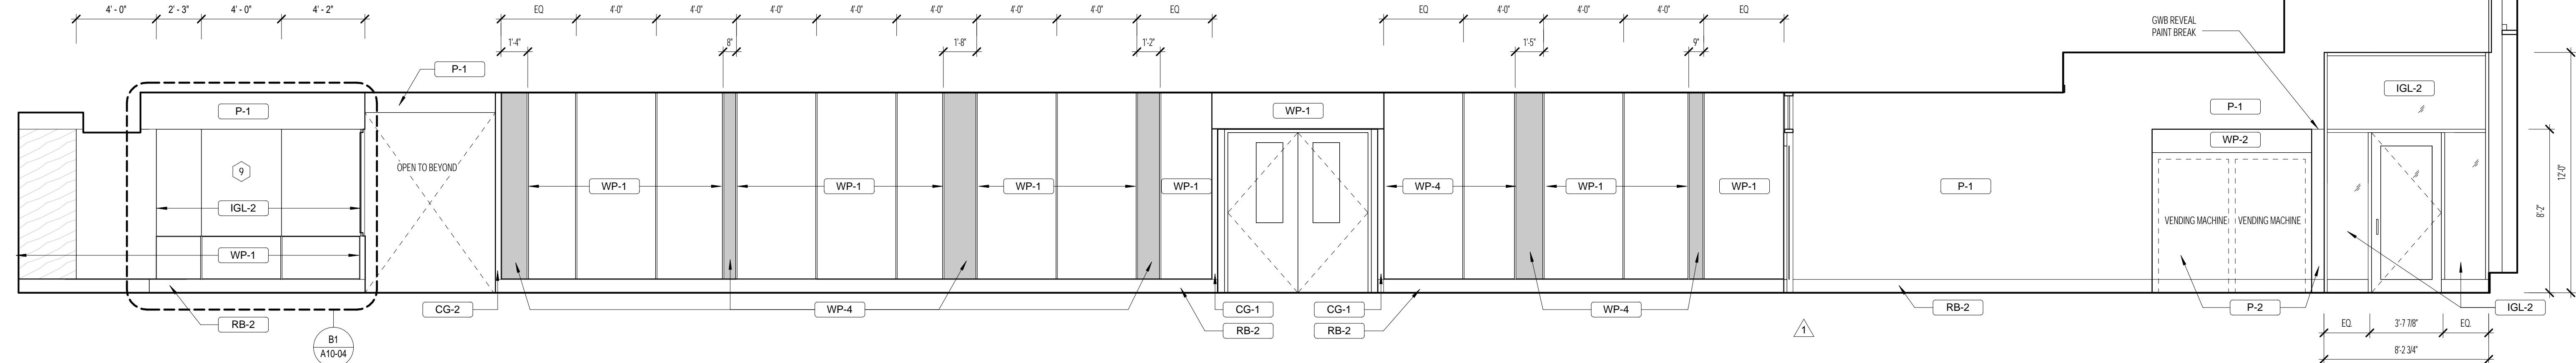


B1 OR SEMI RESTRICTED CORRIDOR -20R7 -
NORTH
1/4" = 1'-0"

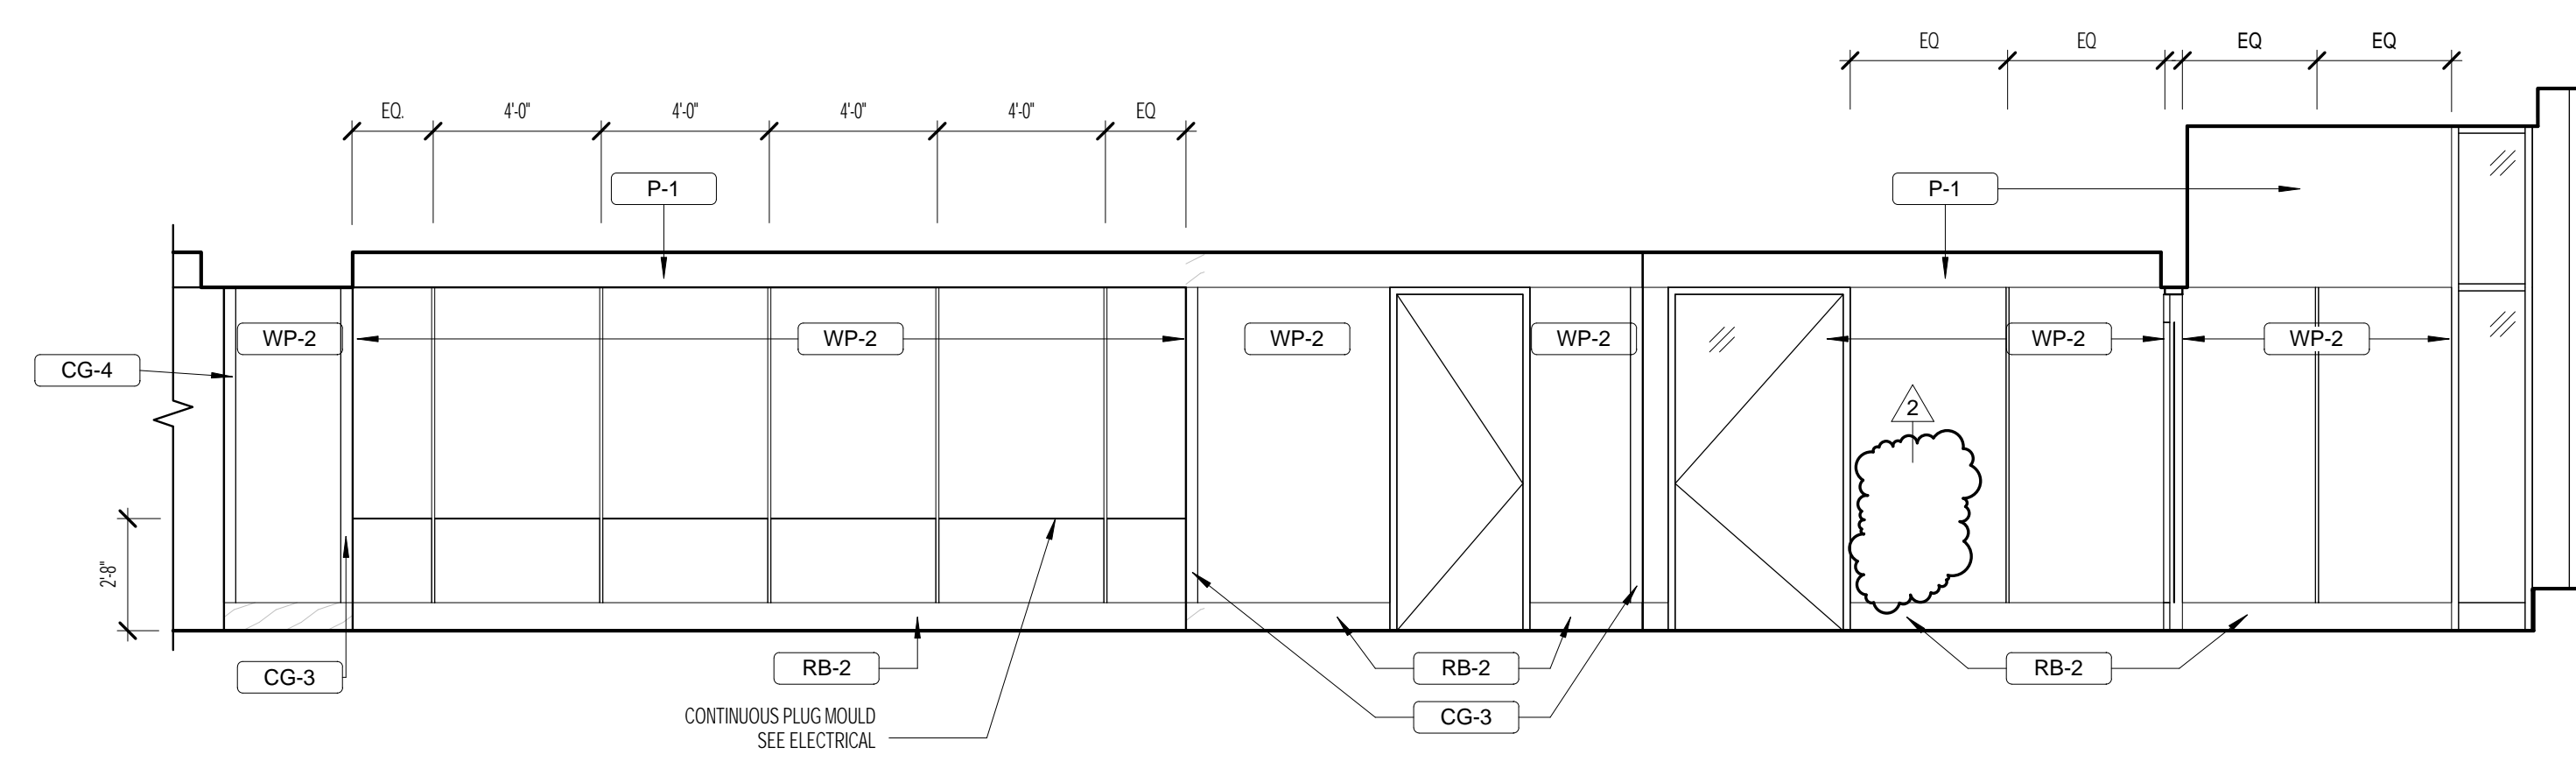


A4 CORRIDOR DC-20R5 - NORTH
1/4" = 1'-0"

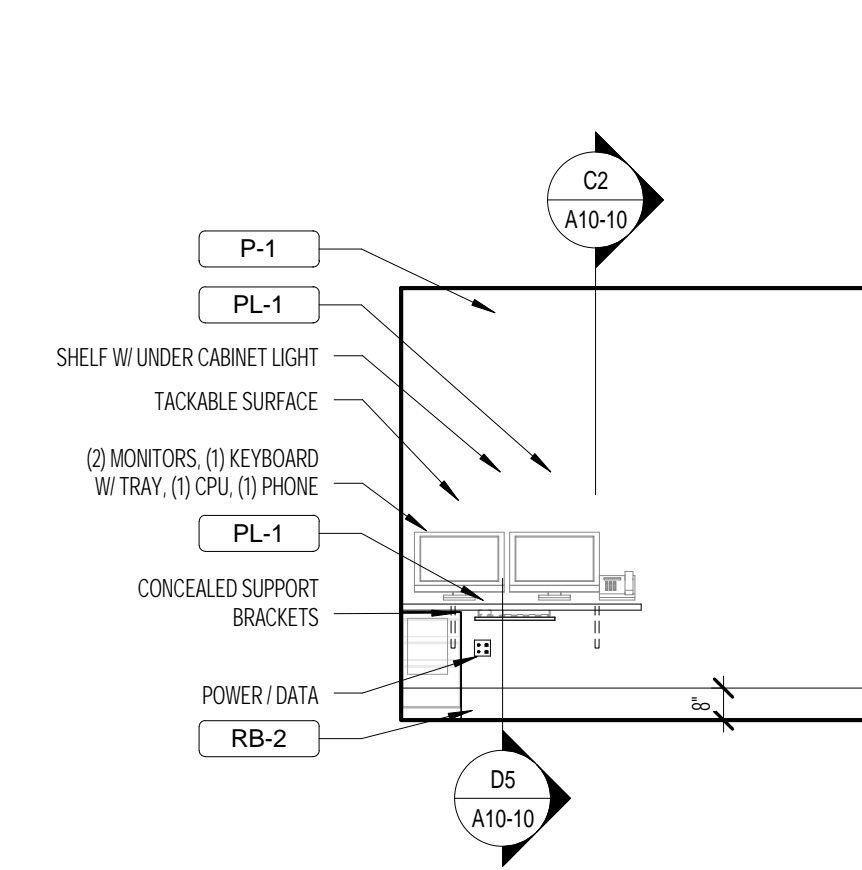

A3 OR ANESTHESIA
TECH WORKROOM 20101
1/4" = 1'-0"

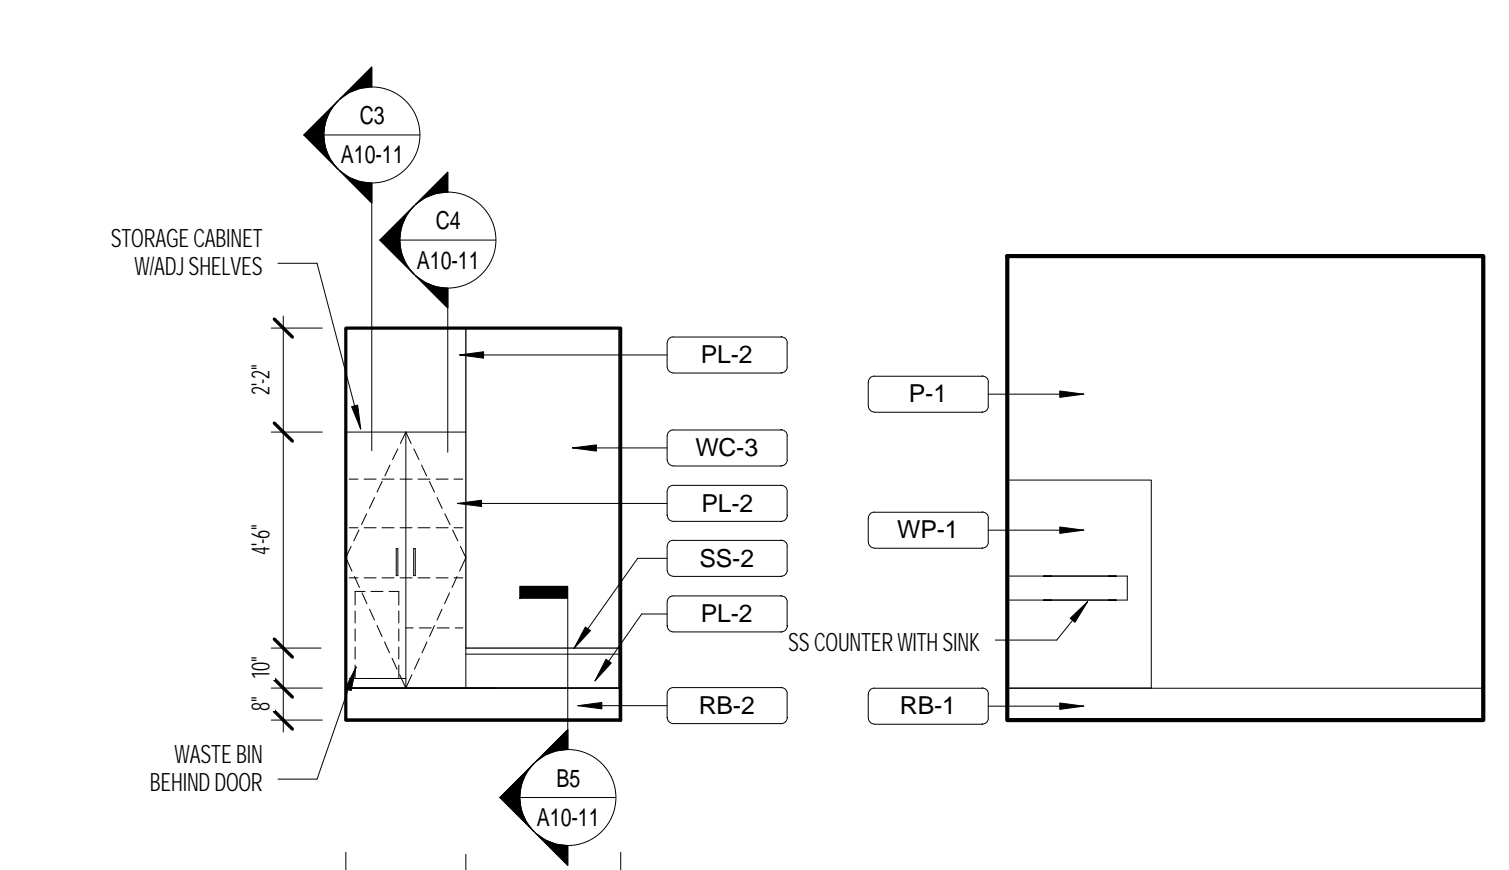

A2 OR GOWNING ALCOVE 20155 -
SOUTH
1/4" = 1'-0"

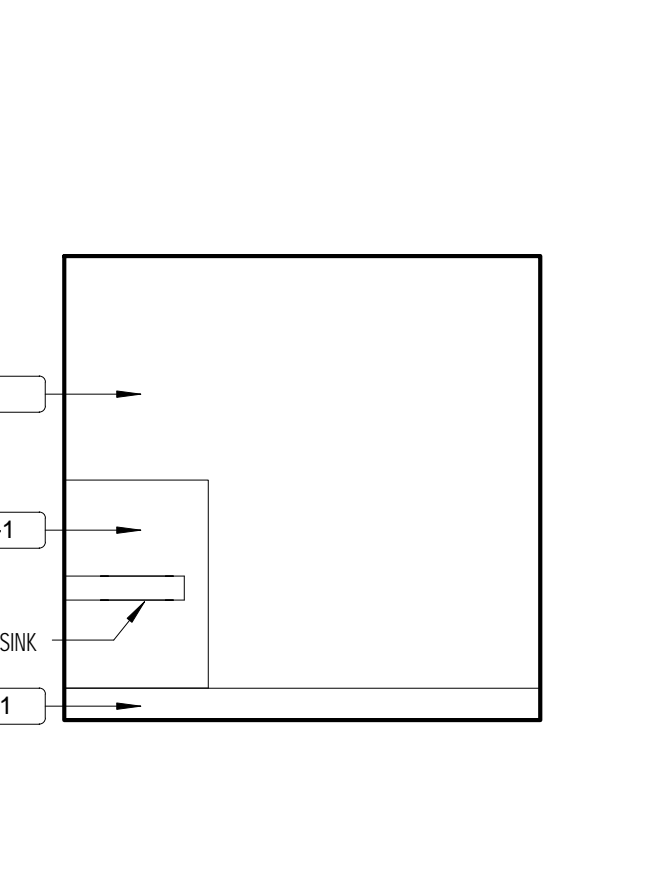

A1 SUB STERILE 1392 -
SOUTH
1/4" = 1'-0"