



NO.	ISSUED FOR PERMIT	DATE
1	ISSUED FOR PERMIT	04.24.14
	ISSUE	DATE

Sheet Information
Date: MARCH 07, 2014
Job Number: 152168.002
Drawn: Author
Checked: Checker
Approved: Approver


5 JAMB DETAIL AT DOOR AND EXISTING WALL
1 1/2" = 1'-0"

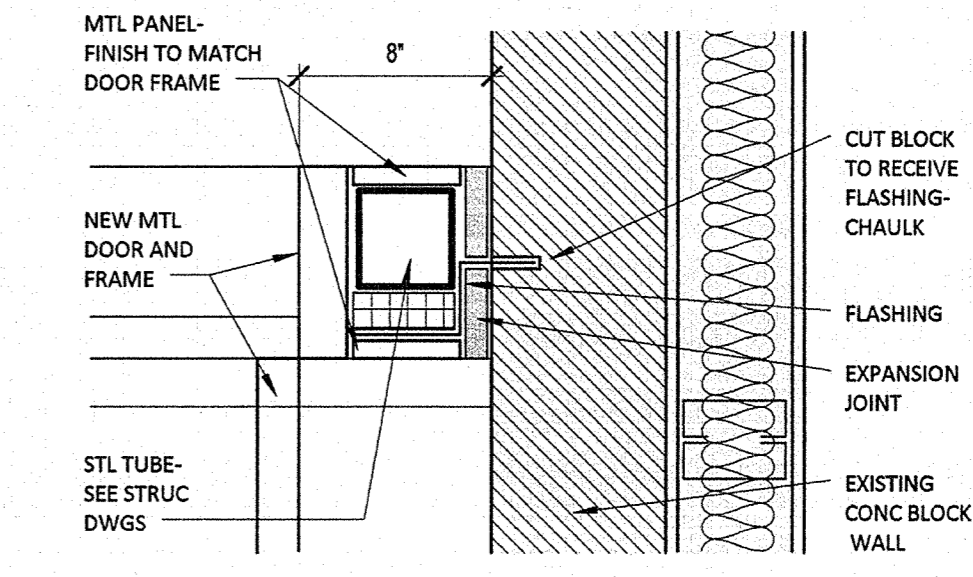


7 TYPICAL DETAIL AT EXTERIOR COLUMN
1" = 1'-0"

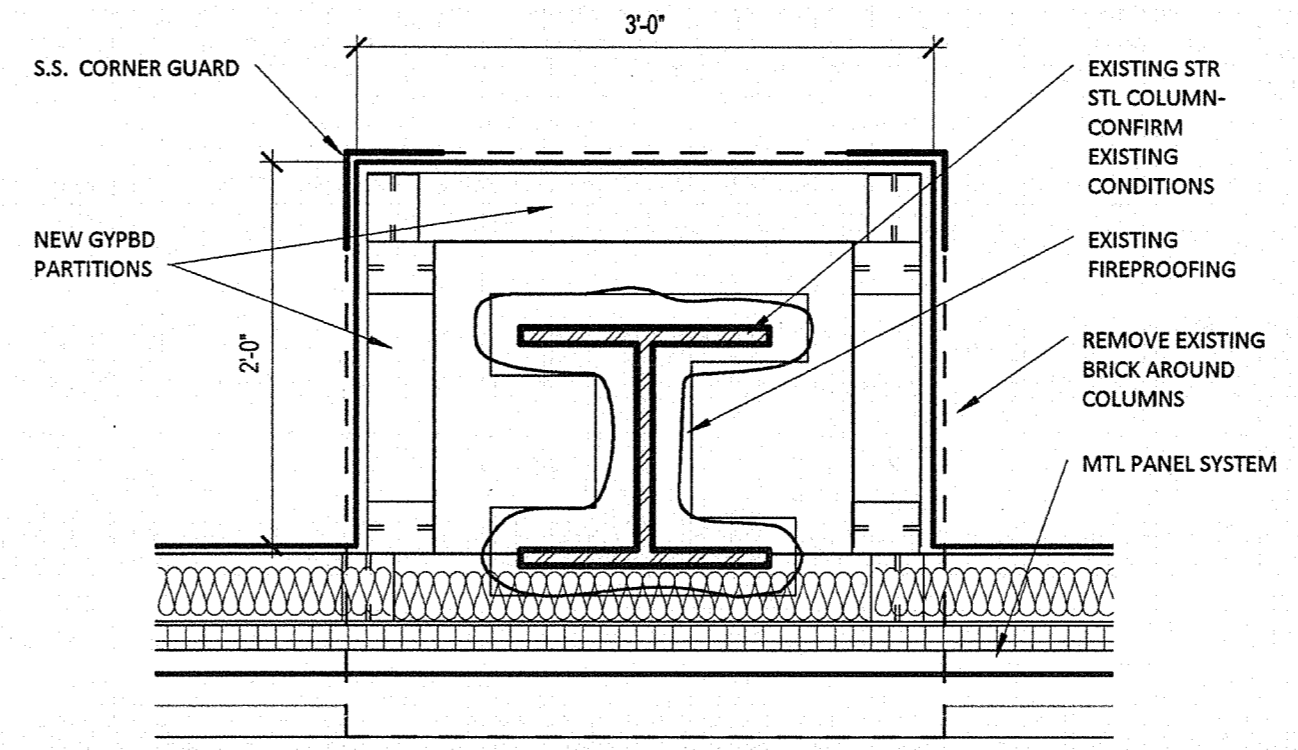


8 DETAIL AT NEW MTL PANEL & EXIST EXT WALL
1 1/2" = 1'-0"

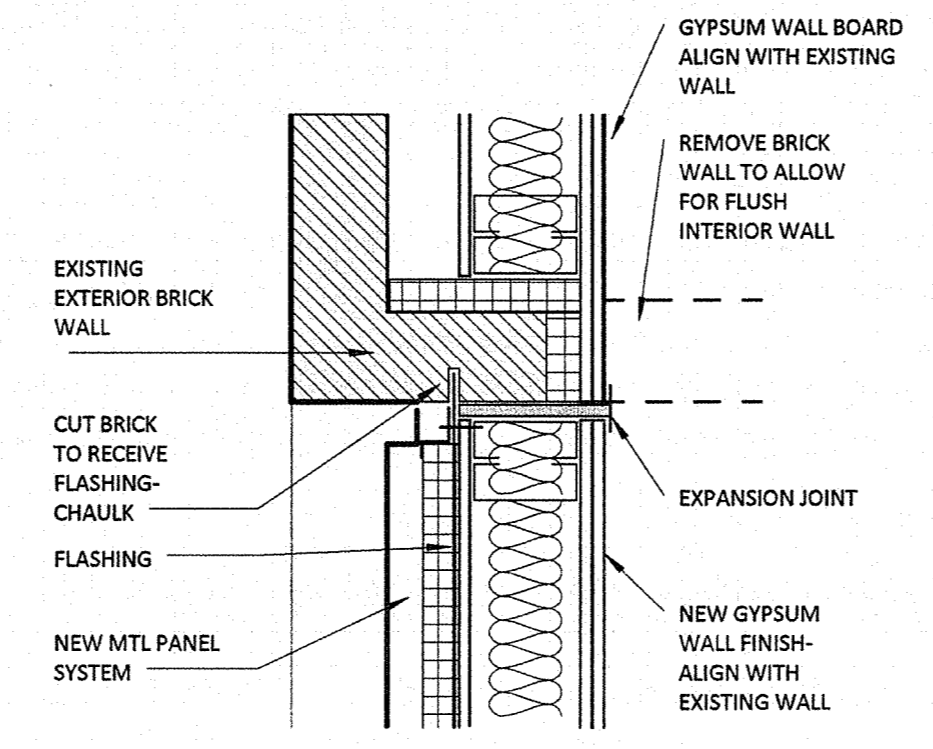



10 DETAIL AT NEW EXT WALL SILL
1 1/2" = 1'-0"

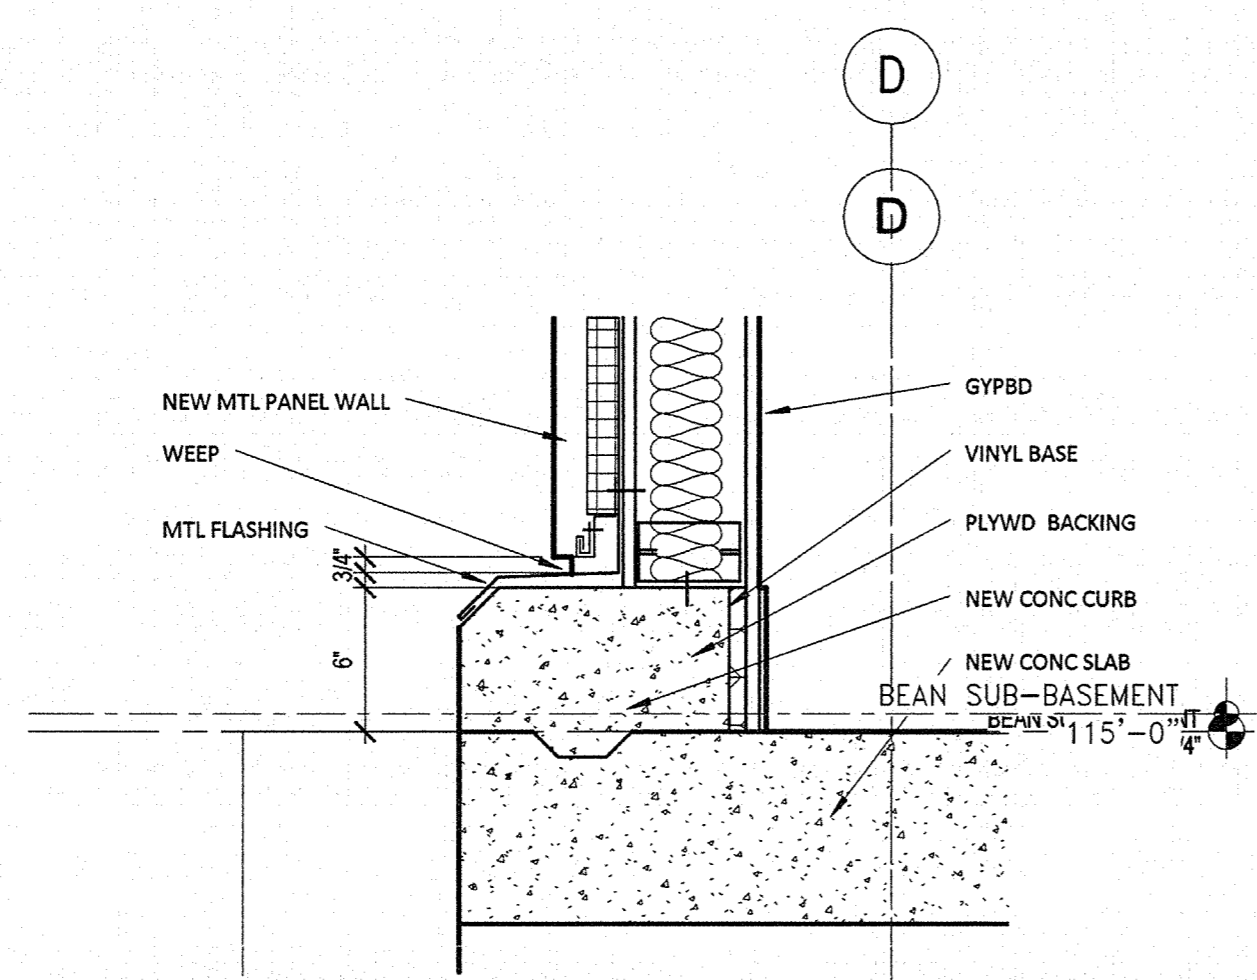


11 DETAIL AT NEW EXT WALL HEADER
1 1/2" = 1'-0"

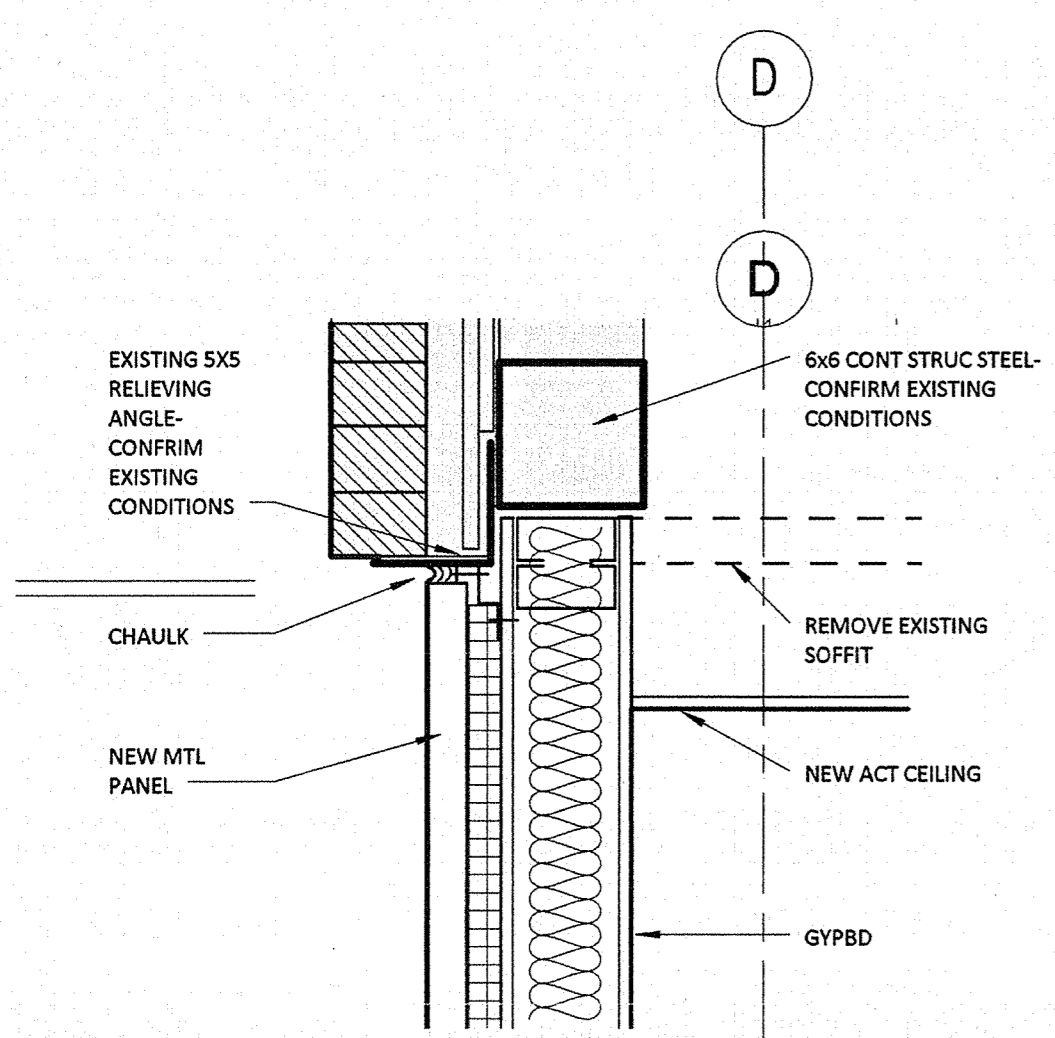

6 SECTION THRU EXPANSION AREA
1/4" = 1'-0"

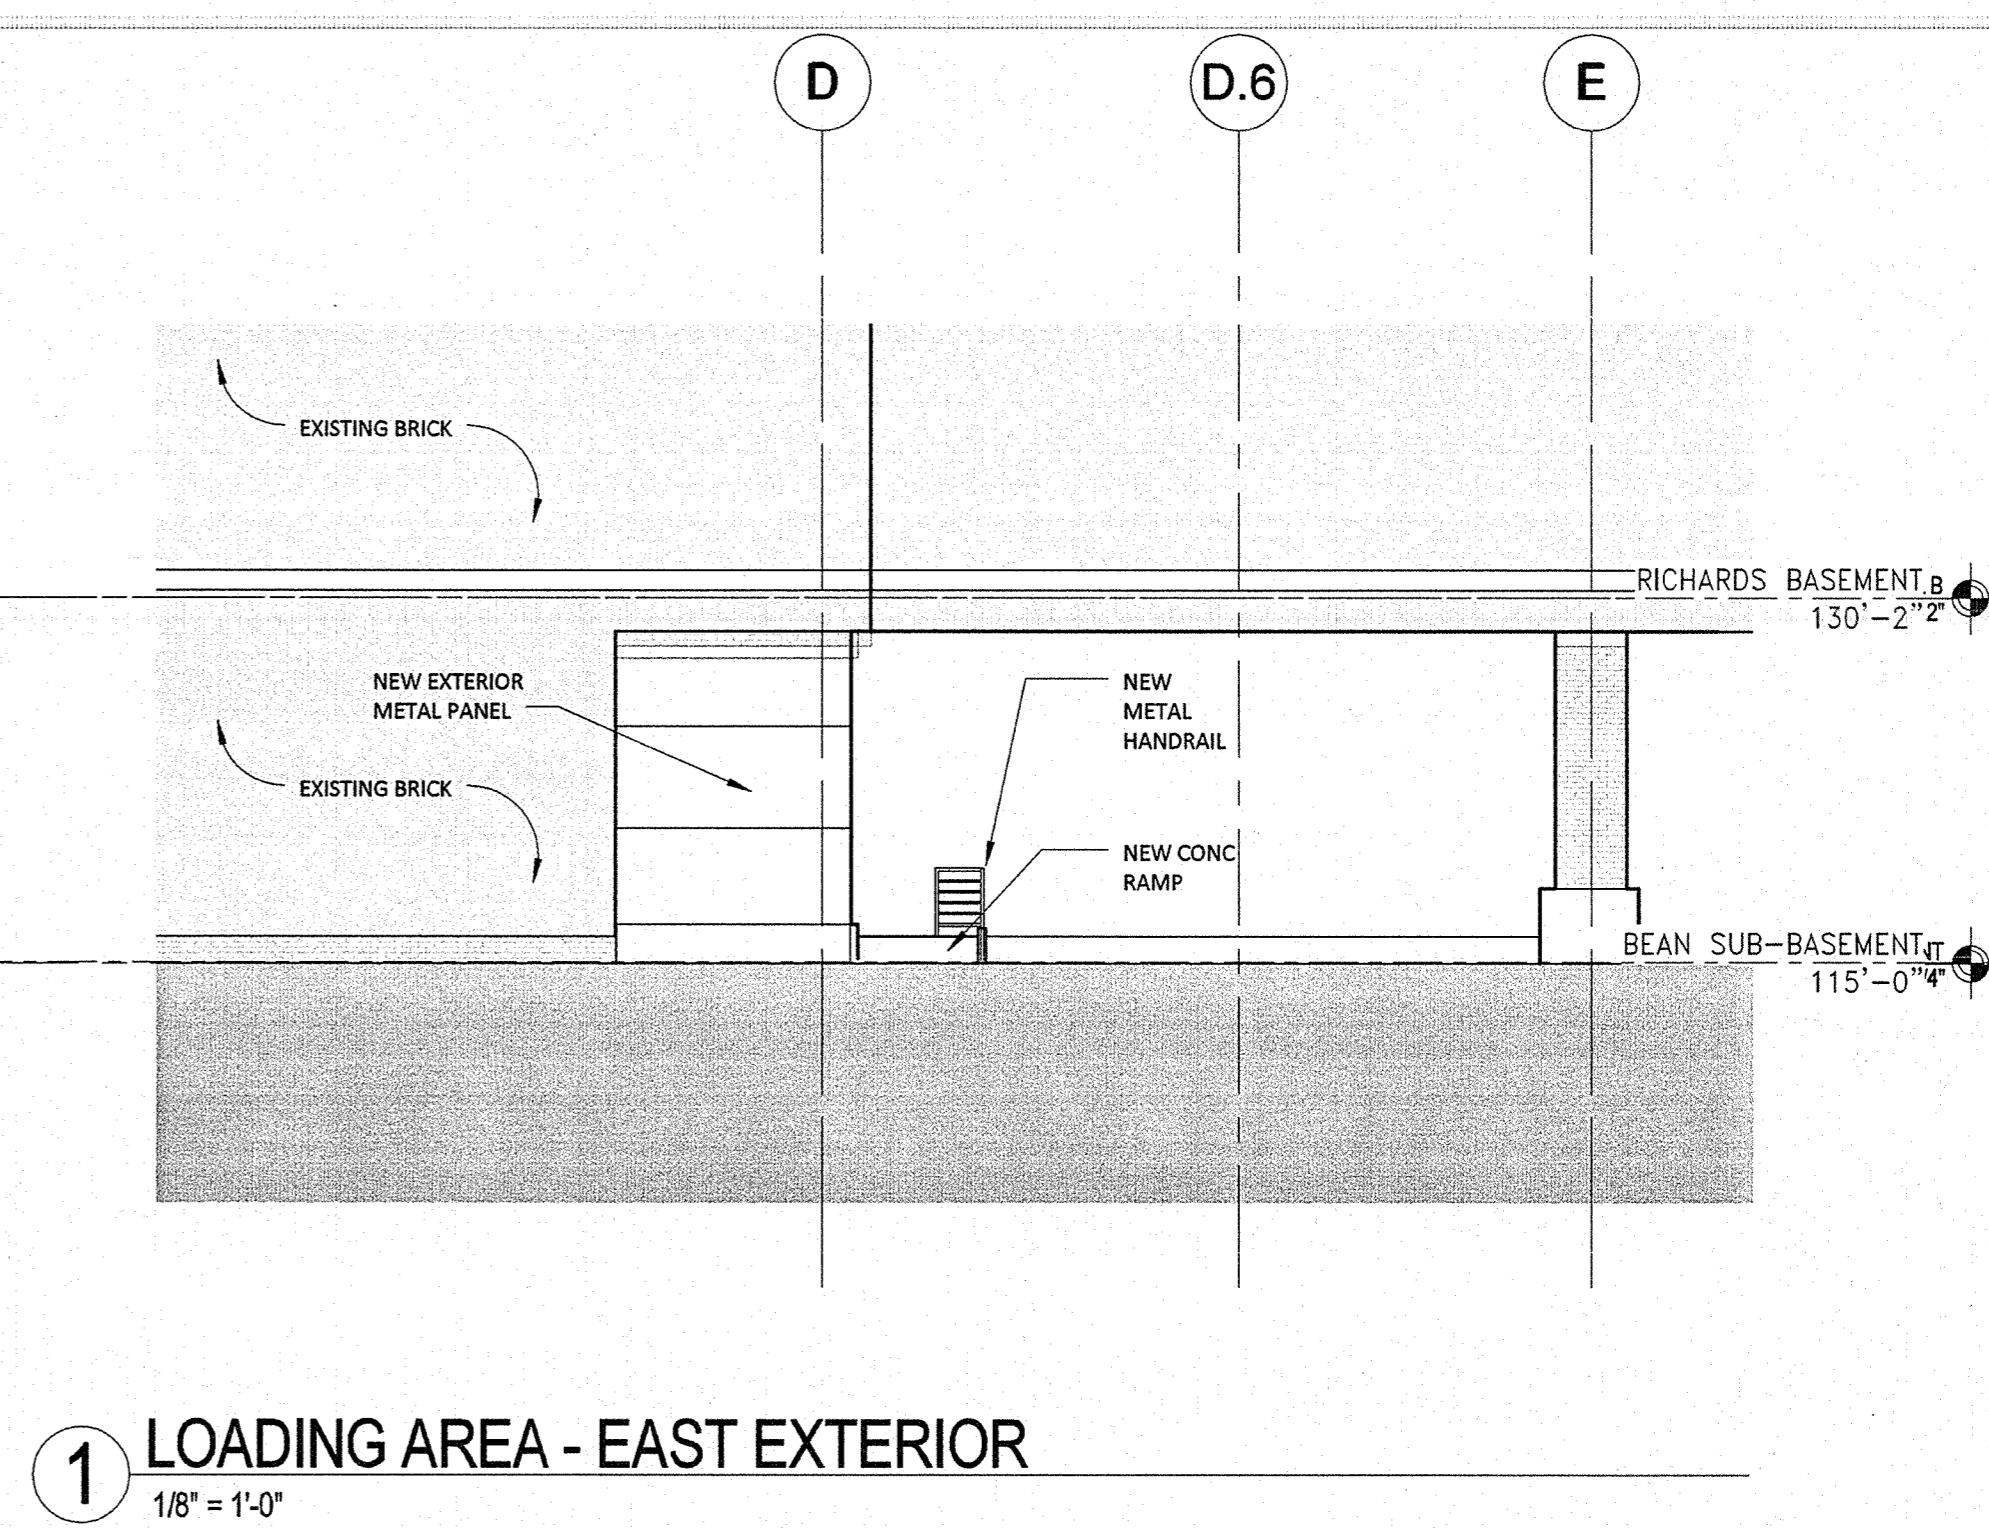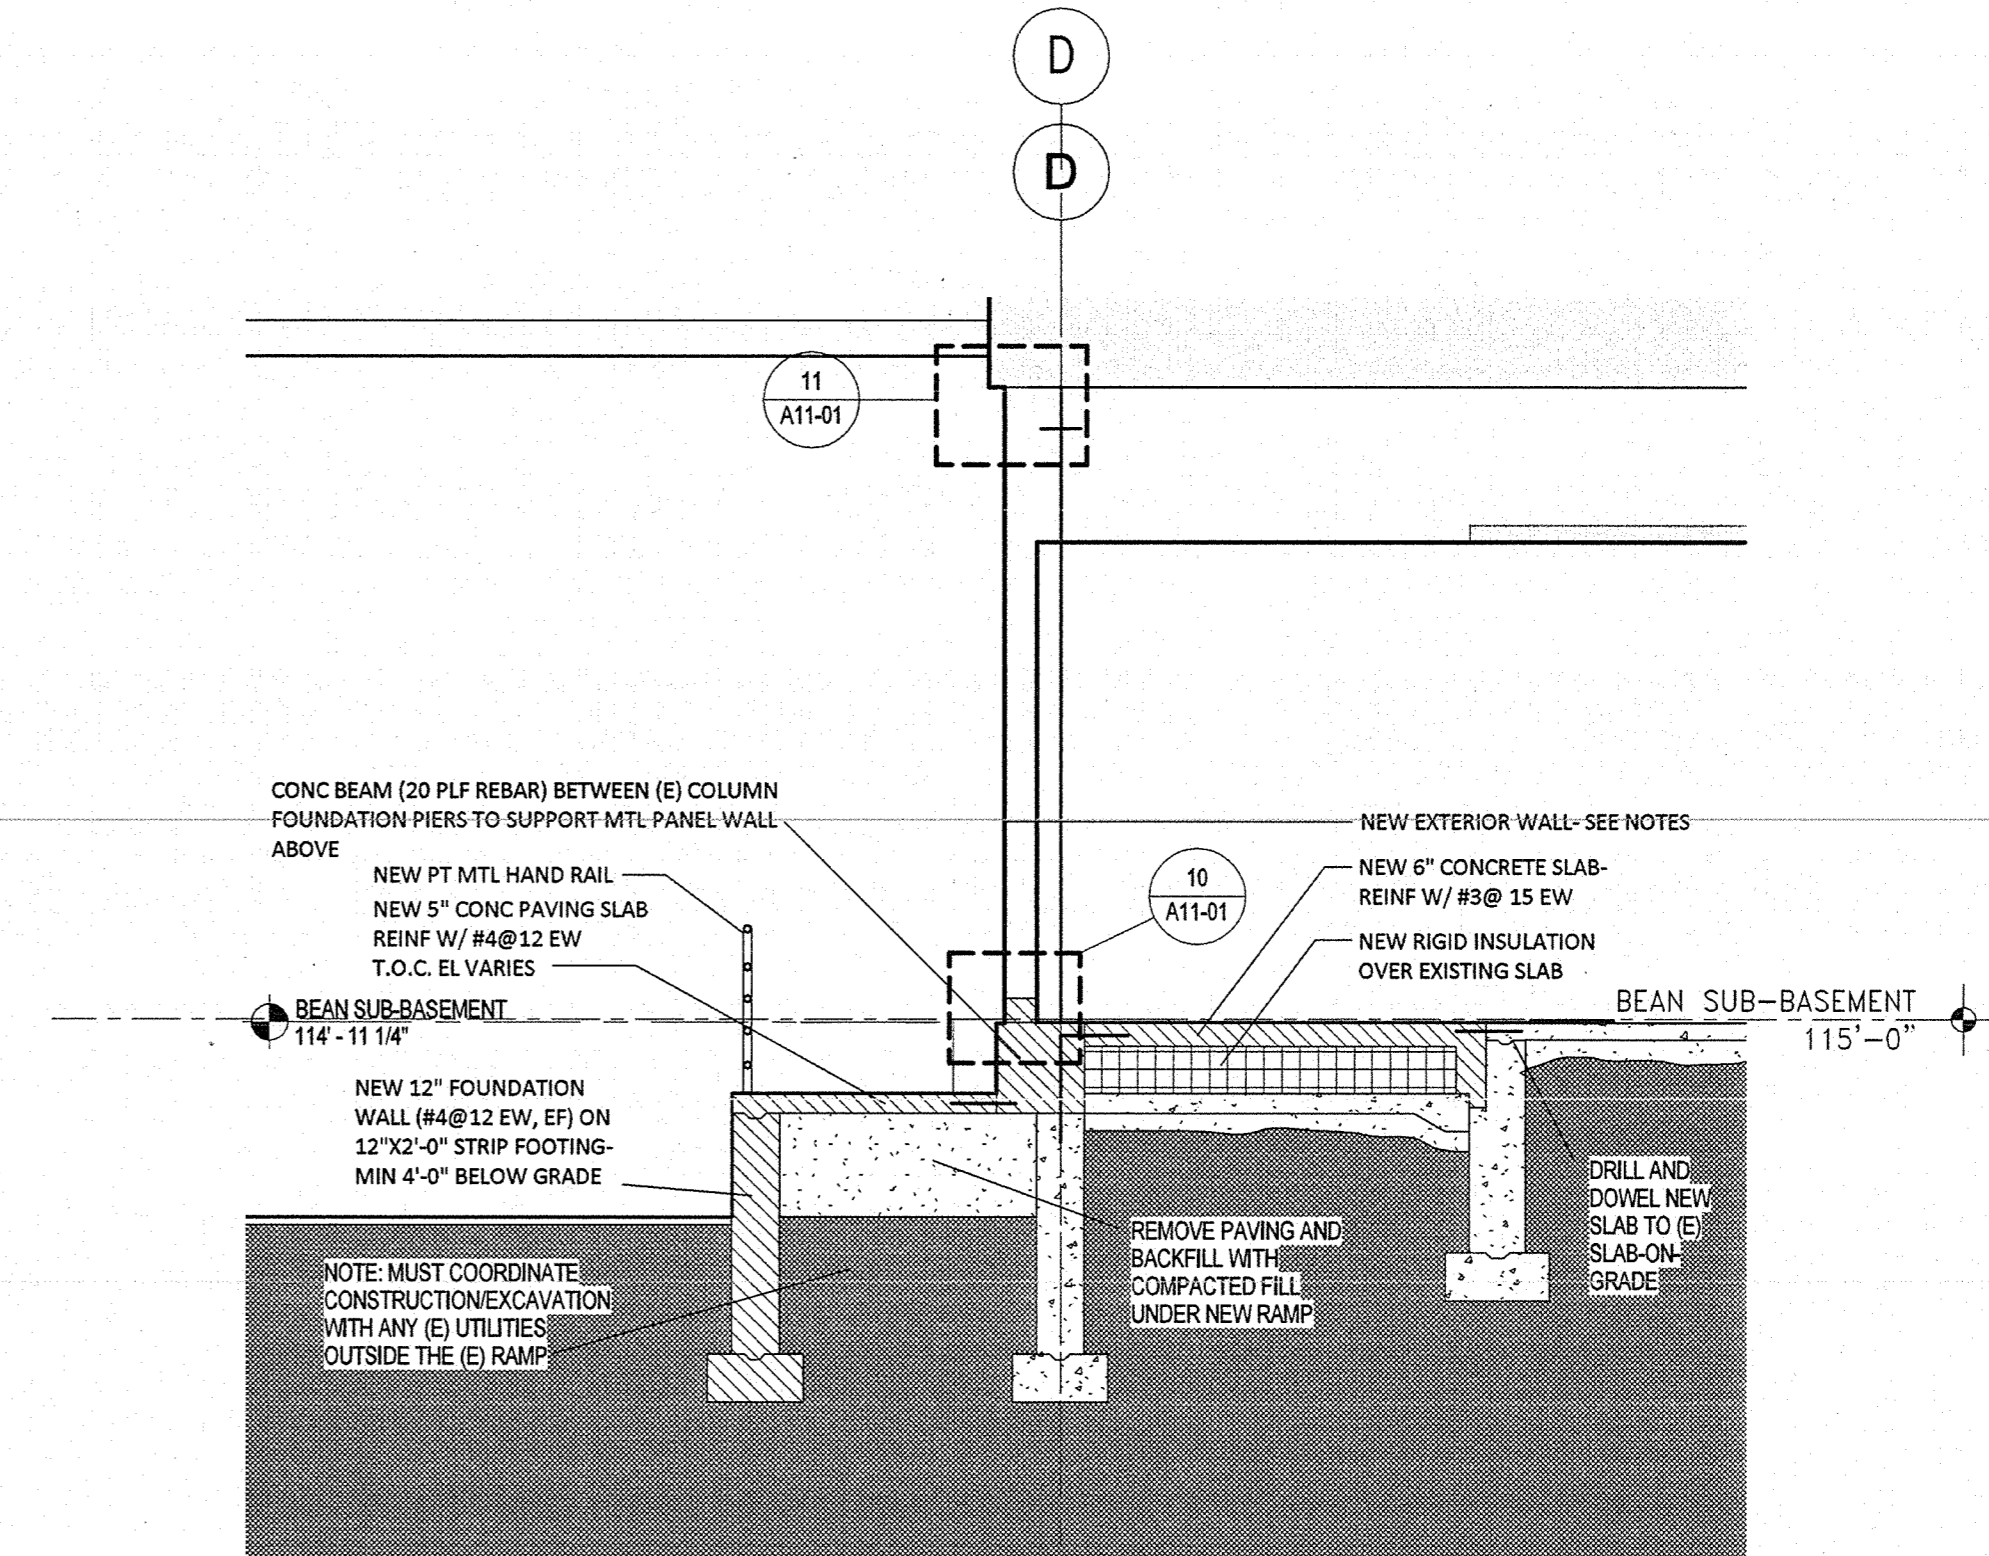

1 LOADING AREA - EAST EXTERIOR
1/8" = 1'-0"

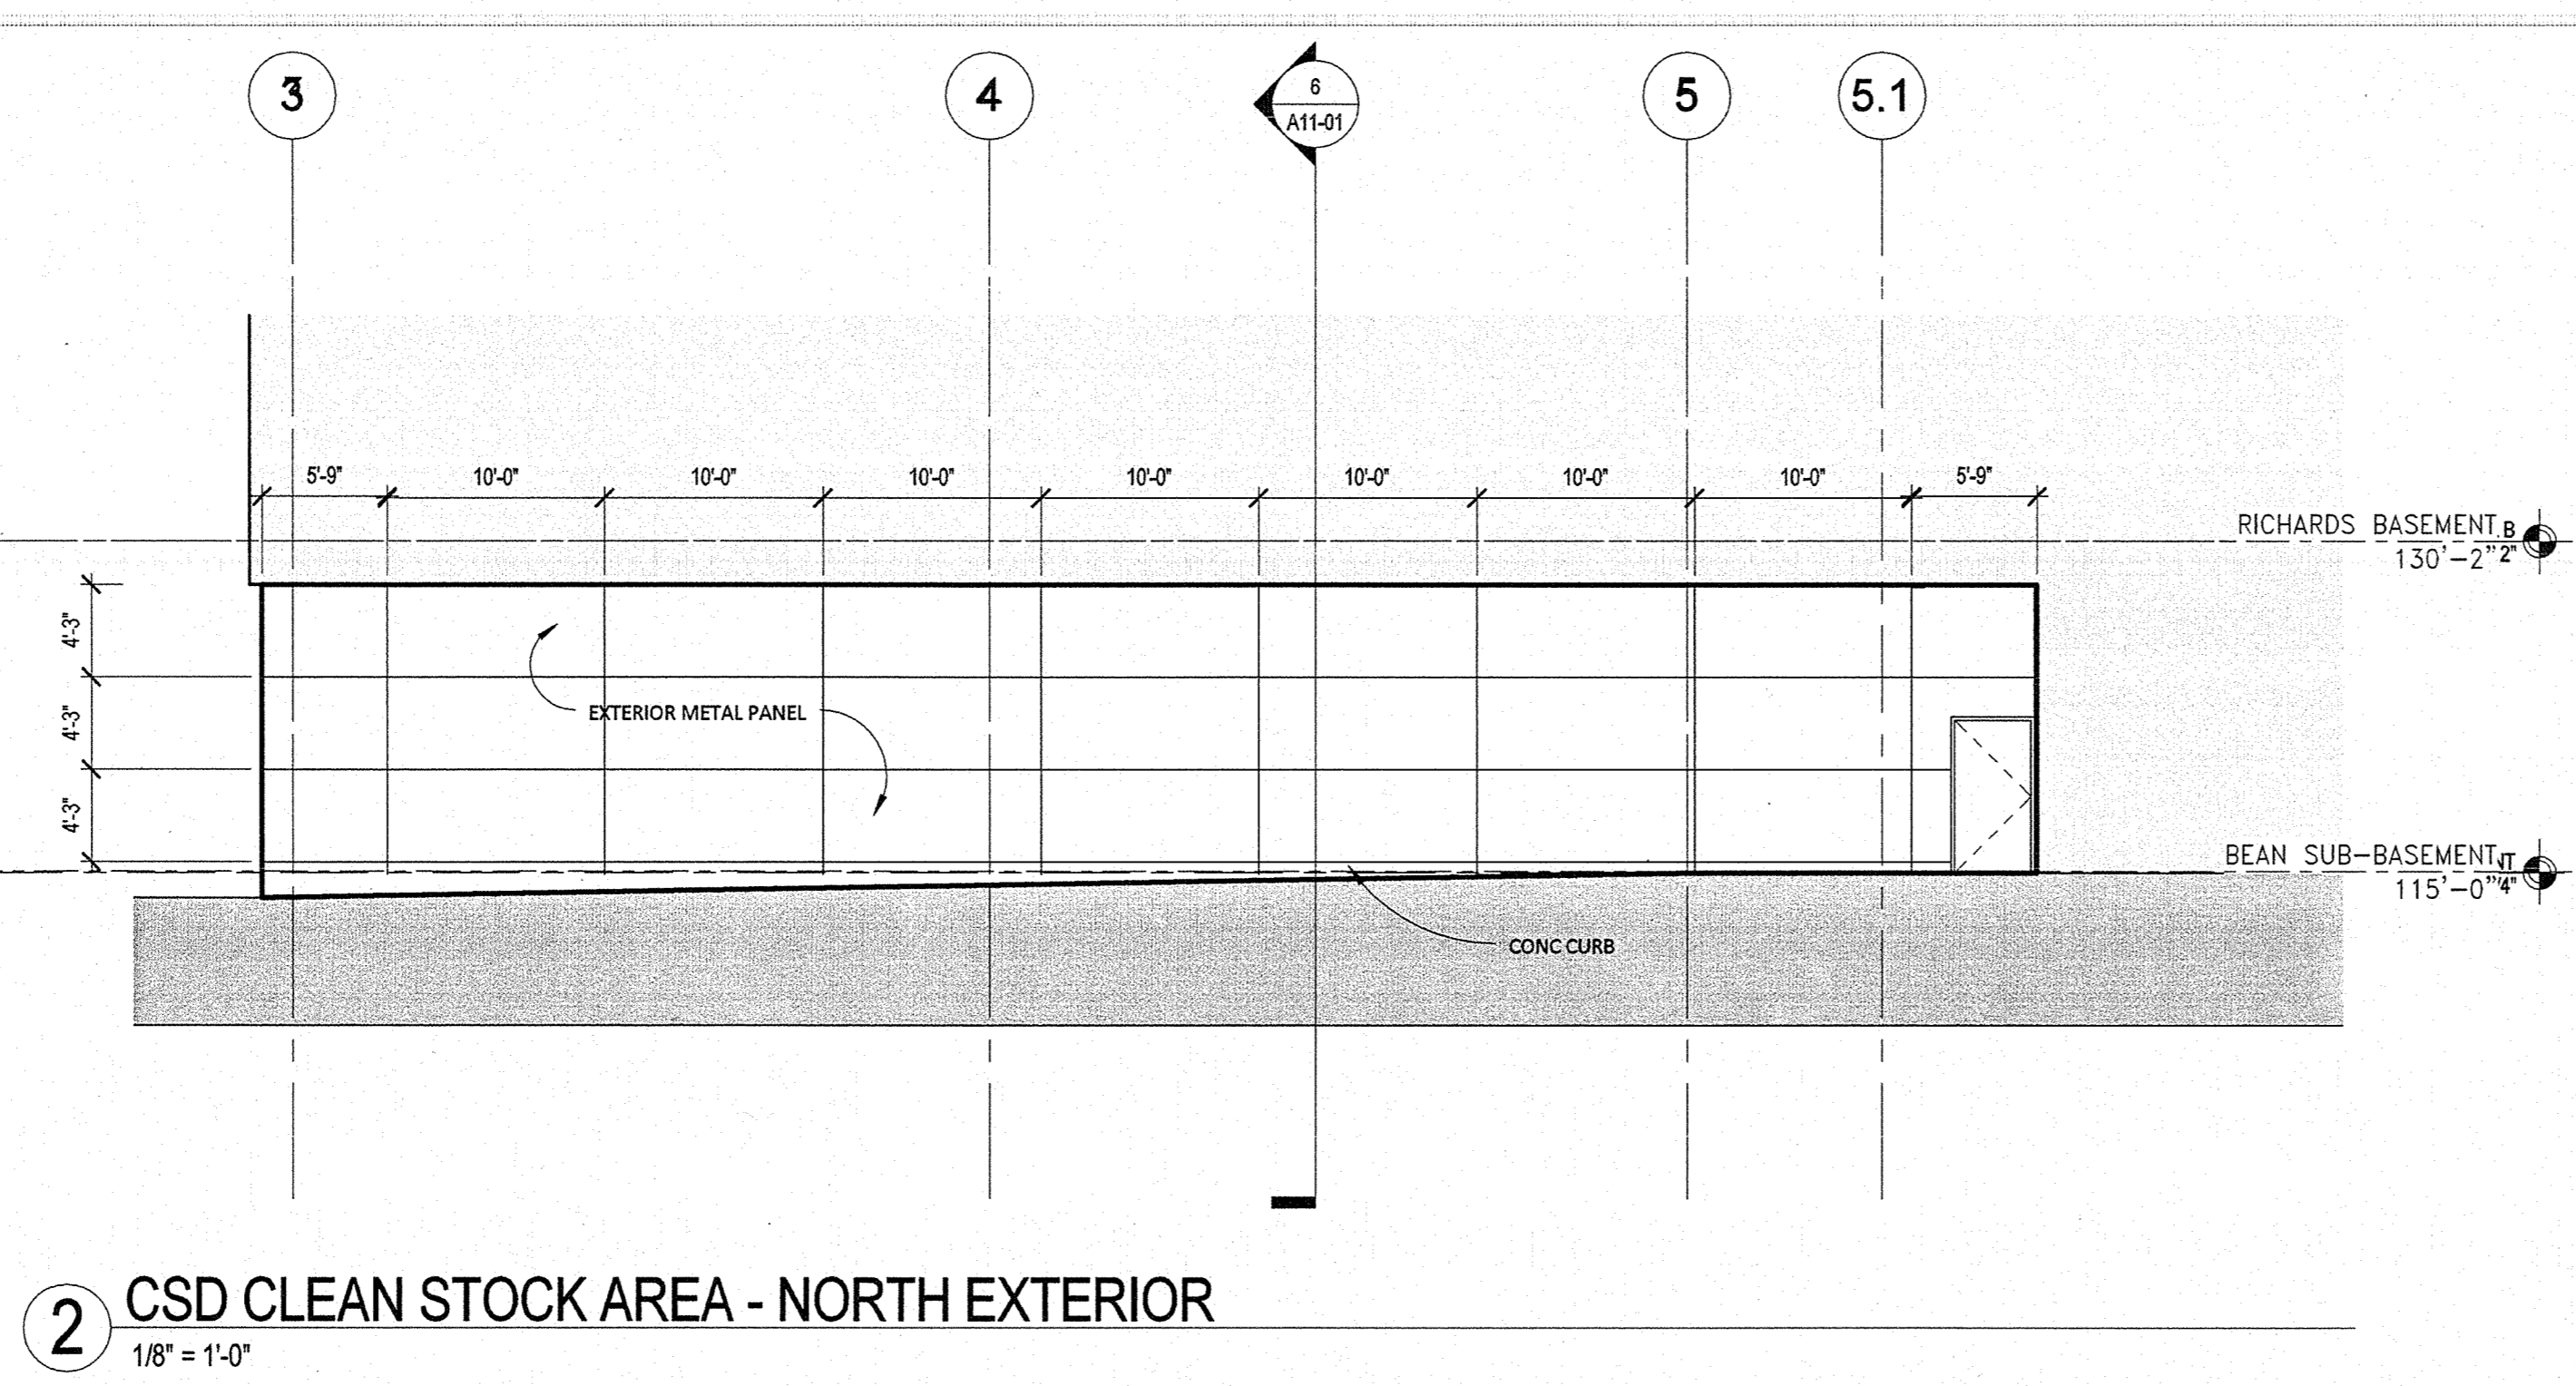

2 CSD CLEAN STOCK AREA - NORTH EXTERIOR
1/8" = 1'-0"