



SCOPE OF WORK

1. RELOCATE DOOR G721
 - 1.1. REMOVE DOOR/FRAME G721 AND INFILL WALL. RELOCATE AS SHOWN.
 - 1.2. PATCH FLOORING AND BASE AS REQUIRED.
 - 1.3. ADD CARD ACCESS AND ELECTRIC STRIKE TO RELOCATED DOOR G721.
2. NEW DOUBLE DOORS
 - 2.1. ADD NEW WALL AND DOUBLE DOORS WITH GLAZING TO MATCH EXISTING AS SHOWN.
 - 2.2. MODIFY CEILING GRID, HVAC DIFFUSER, SPEAKER, SOFFIT, AND LIGHT COVE AS REQUIRED.
 - 2.3. ADD CARD ACCESS TO SET OF DOORS.
3. COORDINATE WITH SECURITY VENDOR TO PROVIDE NECESSARY BACKBOXES FOR ALL OTHER ADDED CARD ACCESS/AIPHONE DEVICES.

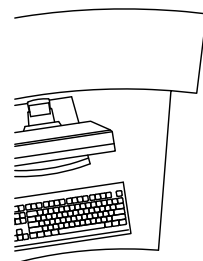

'17

G717A

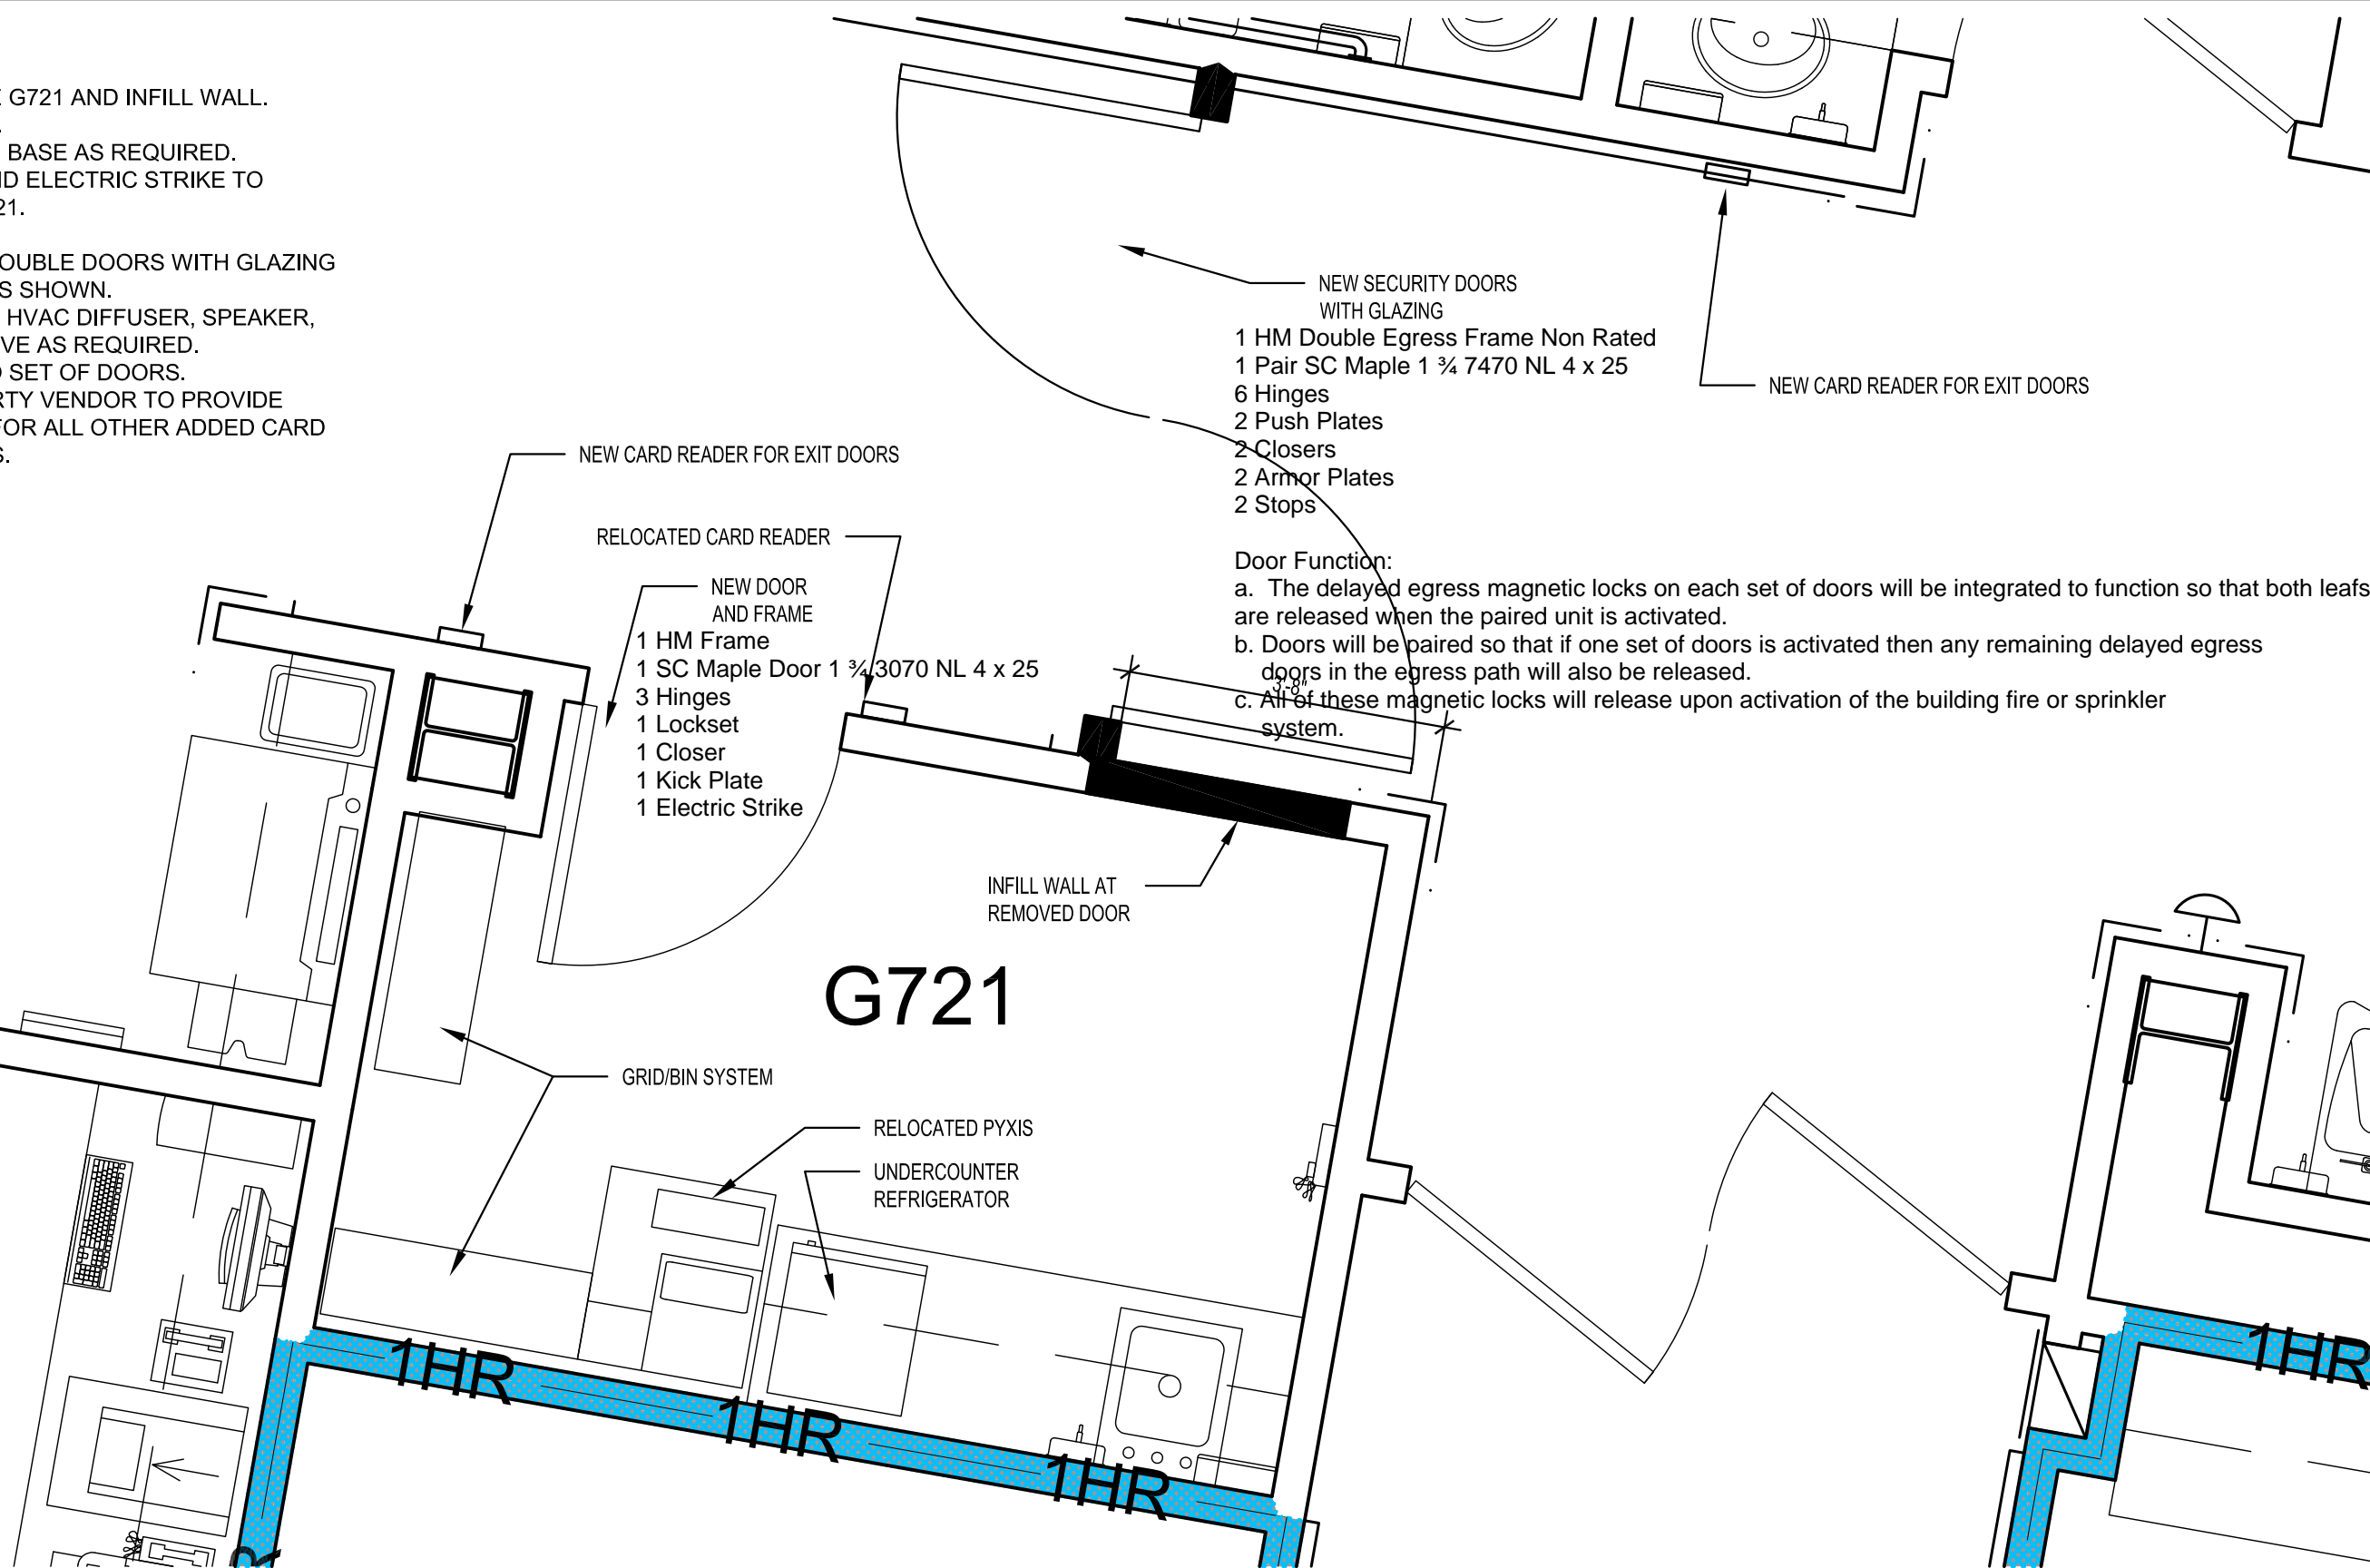

- NEW SECURITY DOORS WITH GLAZING
 1 HM Double Egress Frame Non Rated
 1 Pair SC Maple 1 3/4 7470 NL 4 x 25
 6 Hinges
 2 Push Plates
 2 Closers
 2 Armor Plates
 2 Stops

Door Function:
 a. The delayed egress magnetic locks on each set of doors will be integrated to function so that both leaves are released when the paired unit is activated.
 b. Doors will be paired so that if one set of doors is activated then any remaining delayed egress doors in the egress path will also be released.
 c. All of these magnetic locks will release upon activation of the building fire or sprinkler system.