



MEDICAL AND LABORATORY EQUIPMENT / FIXTURE MOUNTING HEIGHTS

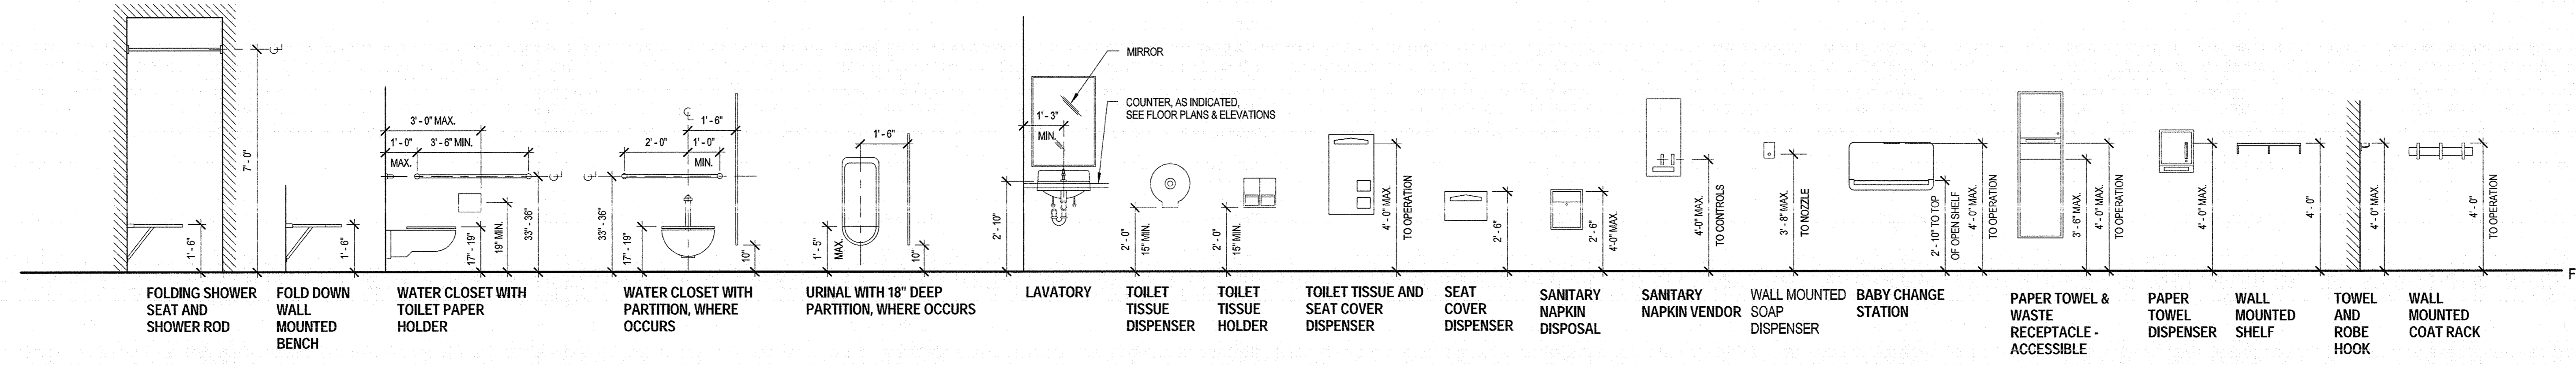

SHOWER / RESTROOM FIXTURE MOUNTING HEIGHT

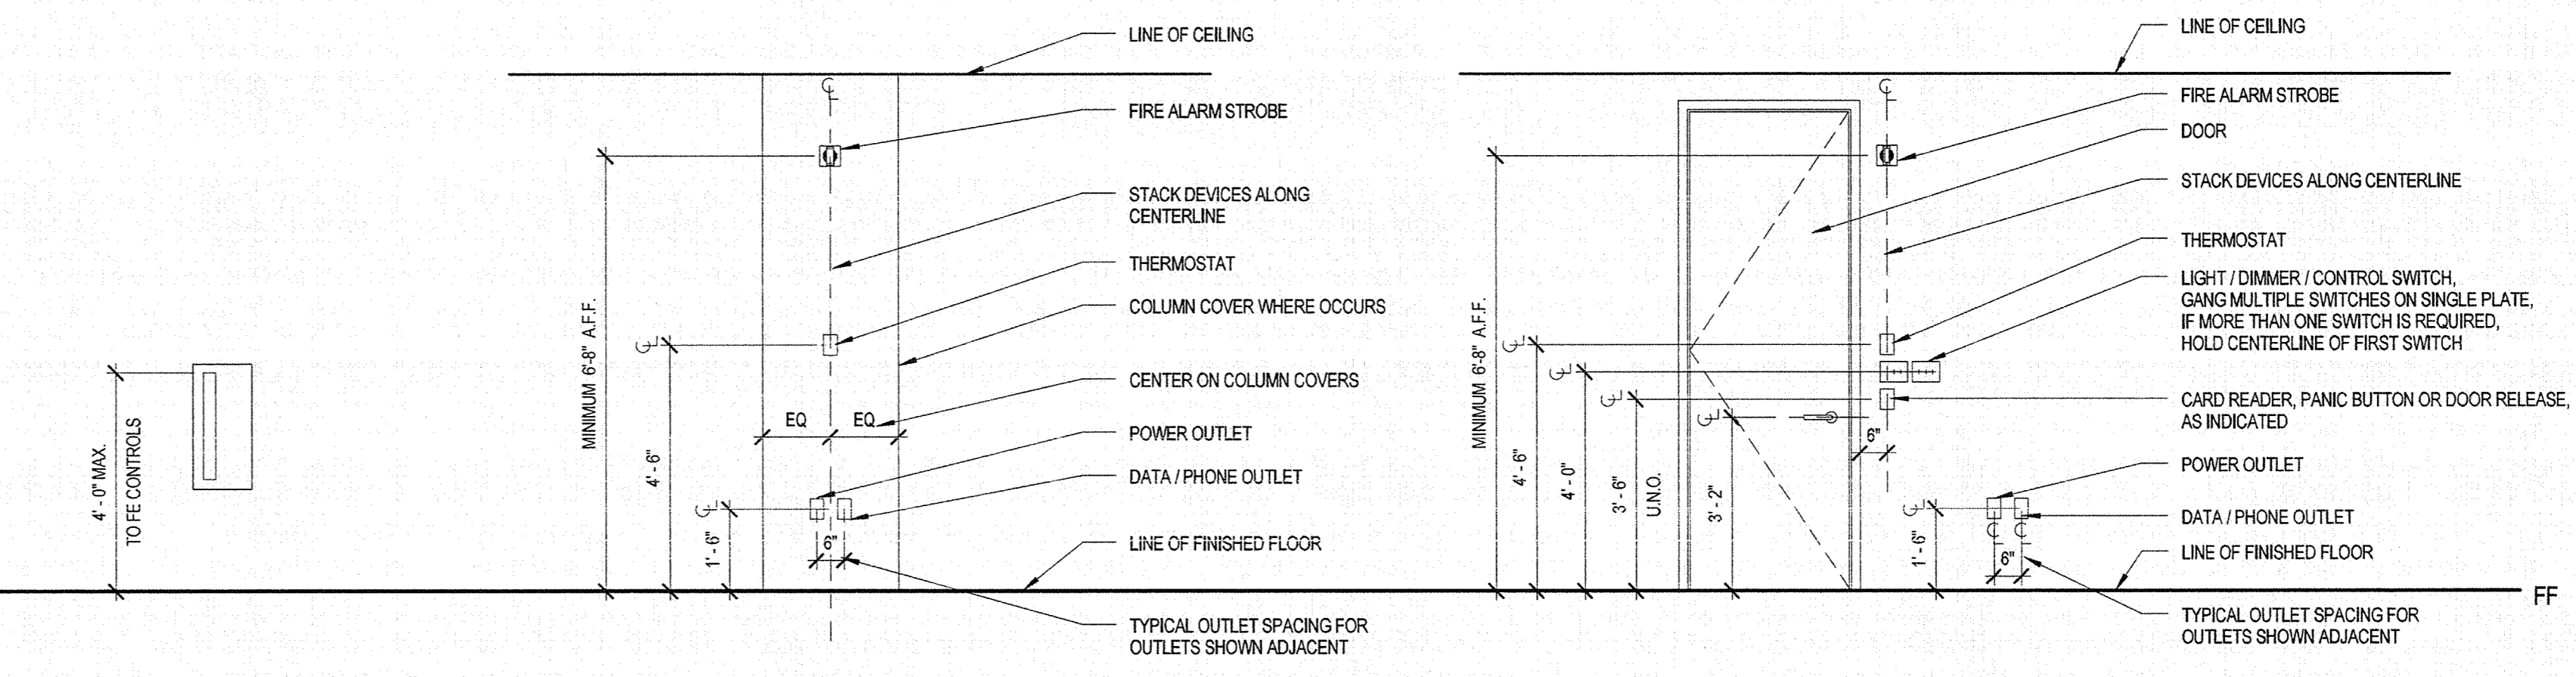

**FIRE EXTINGUISHER
CABINET AND FIRE
HOSE CABINET**

**ELEVATION @ TYPICAL COLUMN
COVER**

ELEVATION @ TYPICAL DOOR

Revisions

NO	ISSUE	DATE
1	ISSUED FOR PERMIT	08.11.2014
1	ISSUED FOR BID	07.11.2014
NO	ISSUE	DATE

Sheet Information
Date: AUGUST 11, 2014
Job #: 152168.010
Drawn: Author
Checked: Checker
Approved: Approver

**TYPICAL
MOUNTING
HEIGHTS**