




D4 CONSULT SOUTH
1/4" = 1'-0"

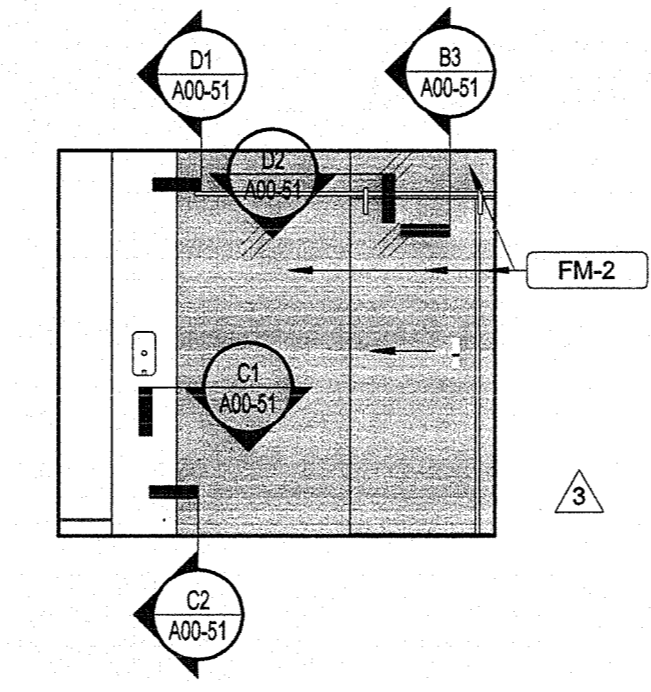


D3 CONSULT WEST
1/4" = 1'-0"

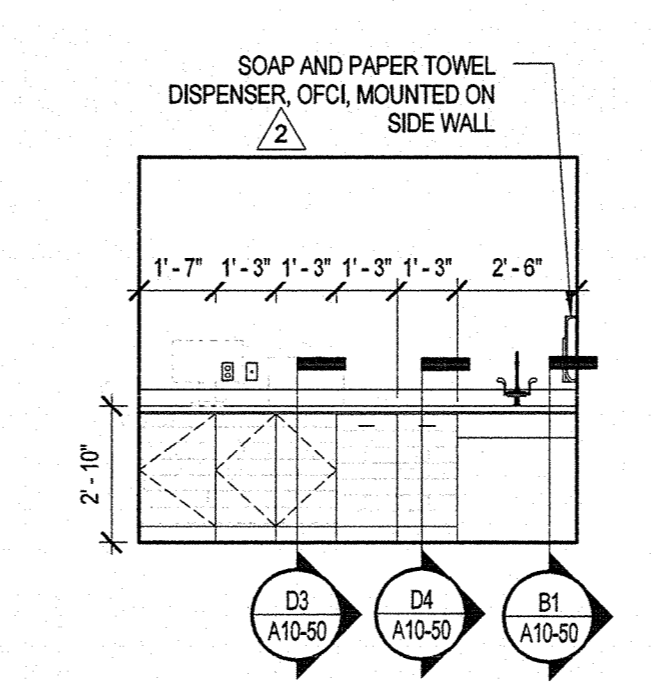


D2 CONSULT EAST
1/4" = 1'-0"

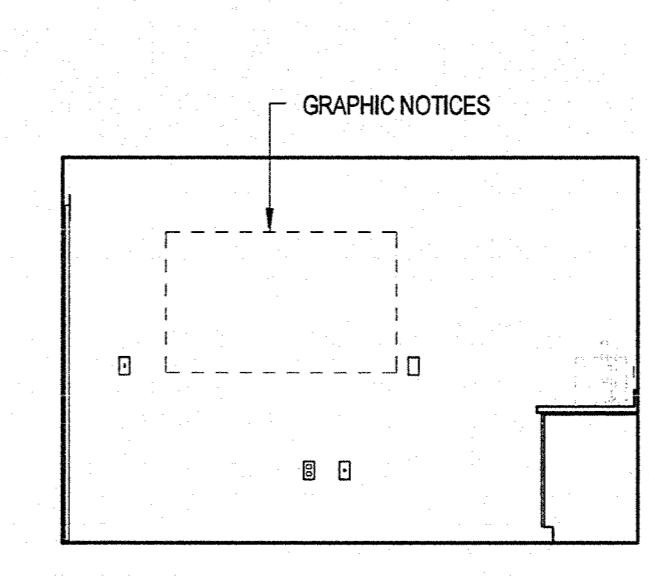


D1 CONSULT NORTH
1/4" = 1'-0"

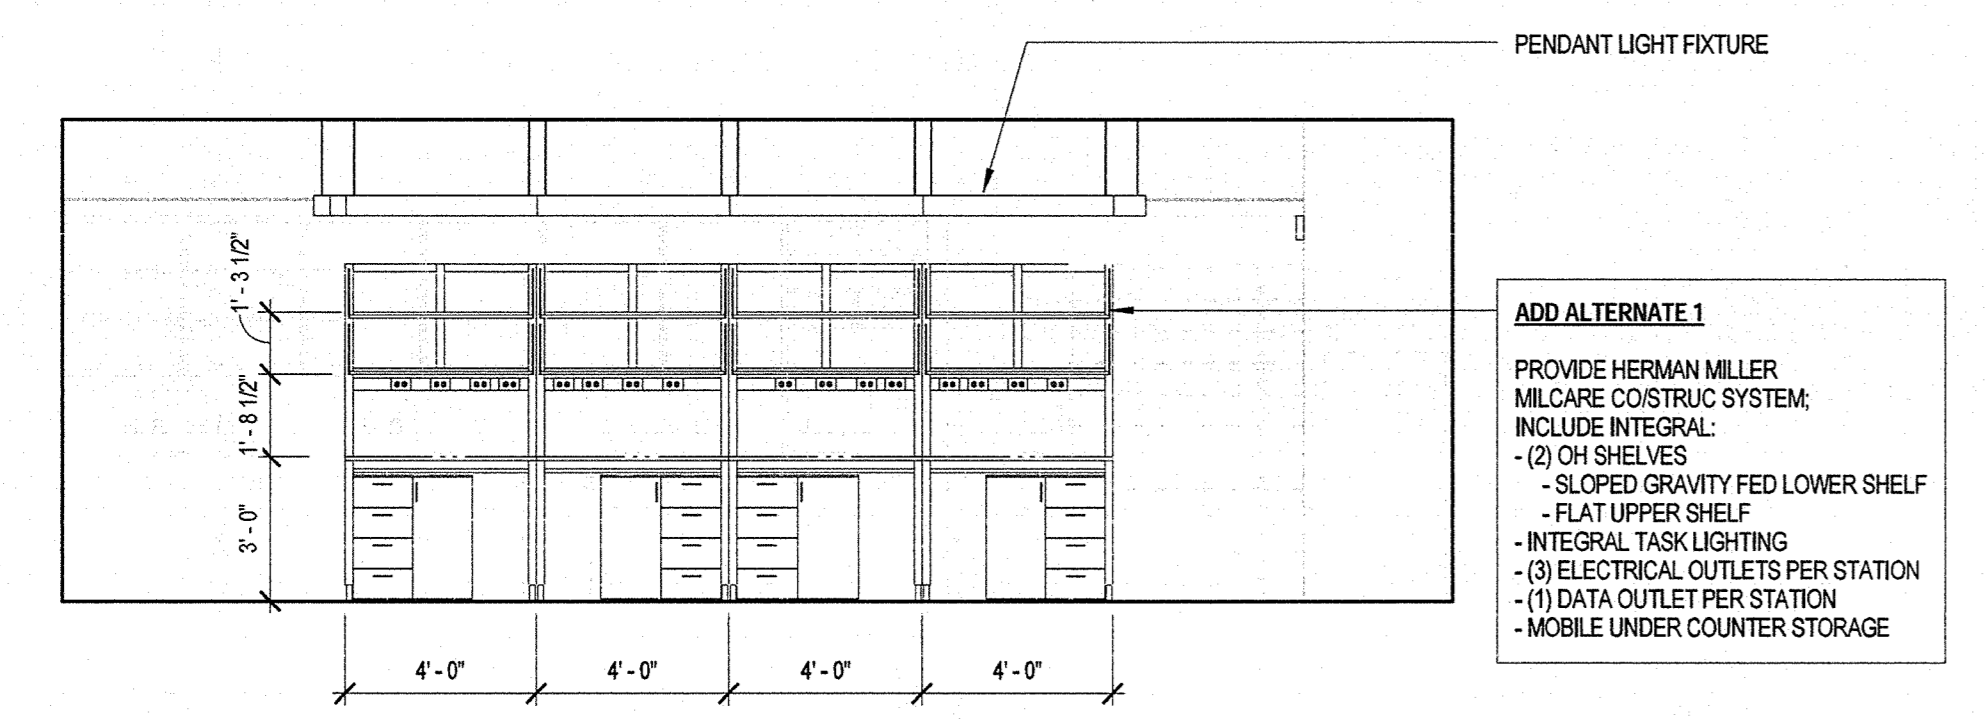


C5 CHECKING / FILLING CASEWORK
1/4" = 1'-0"

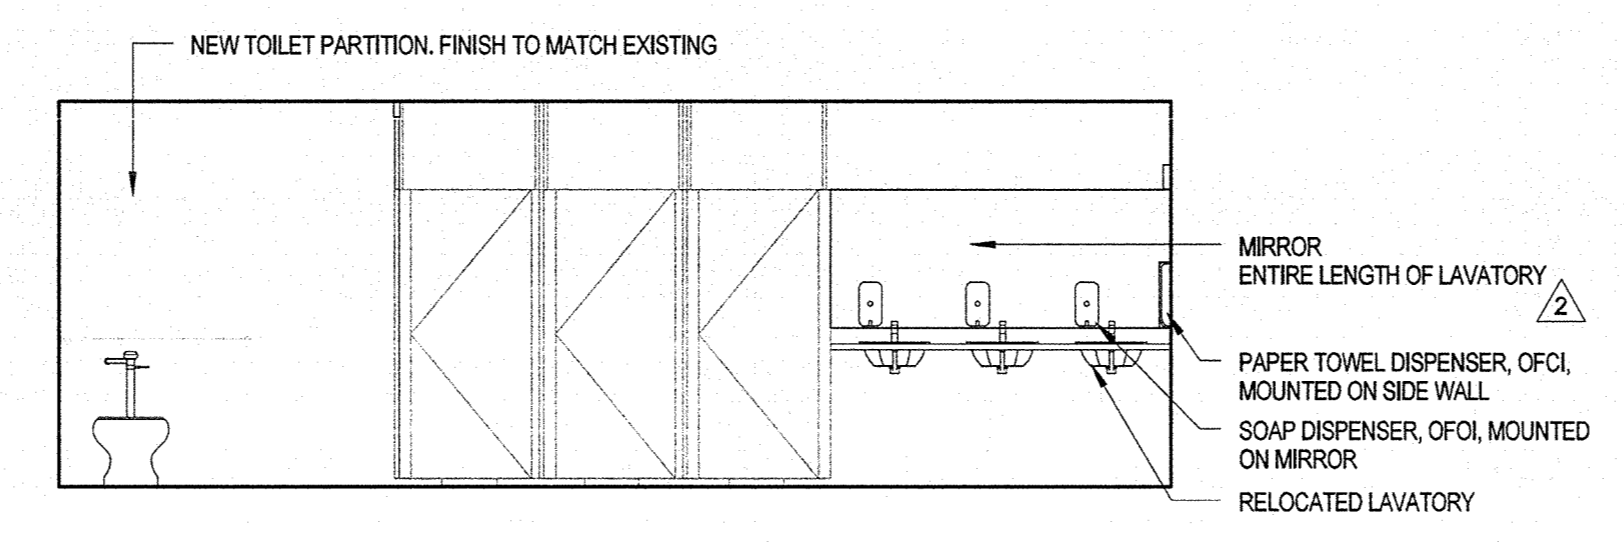


C4 WOMEN RESTROOM NORTH
1/4" = 1'-0"

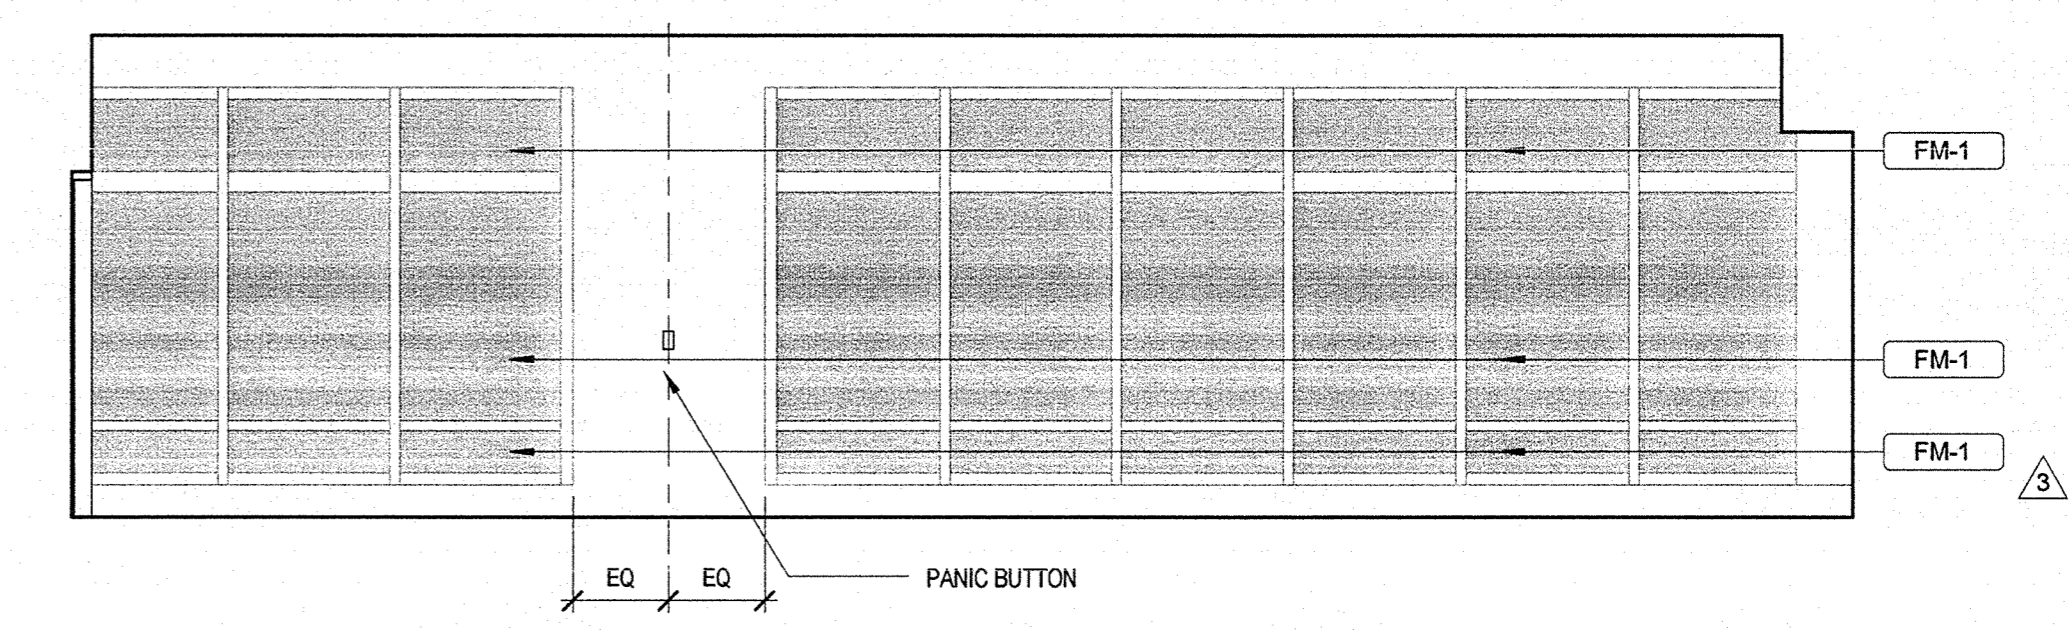


C2 BREAK AREA SOUTH
1/4" = 1'-0"

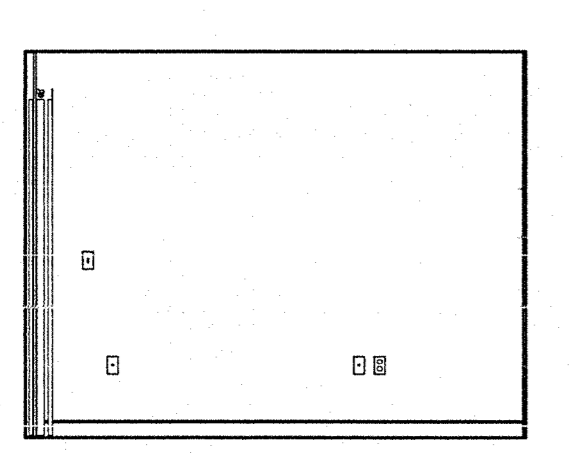


B6 MANAGER OFFICE WEST
1/4" = 1'-0"

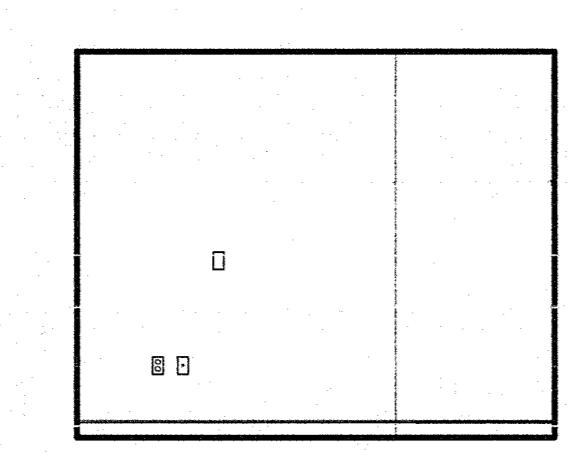


B5 MANAGER OFFICE EAST
1/4" = 1'-0"

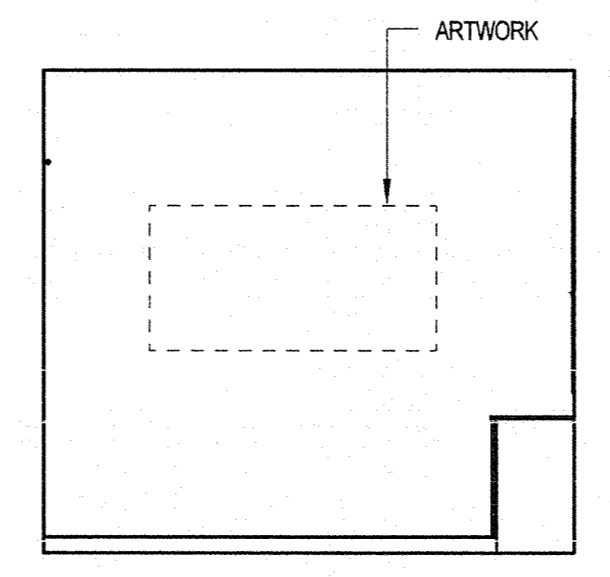


B4 MED ASSISTANCE EAST
1/4" = 1'-0"

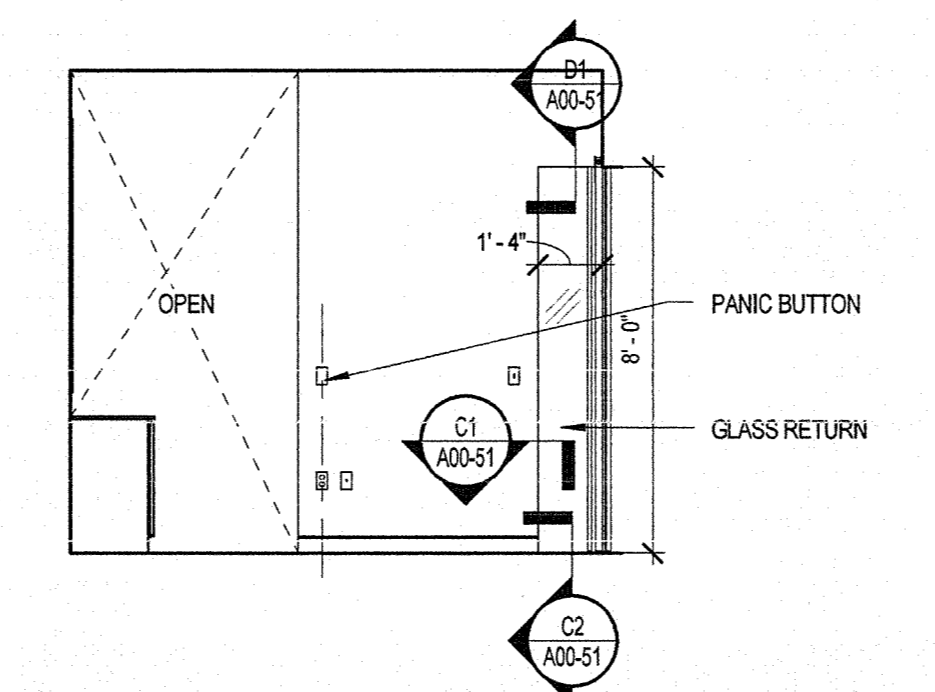


B3 MED ASSISTANCE - DIVIDING WALL
1/4" = 1'-0"

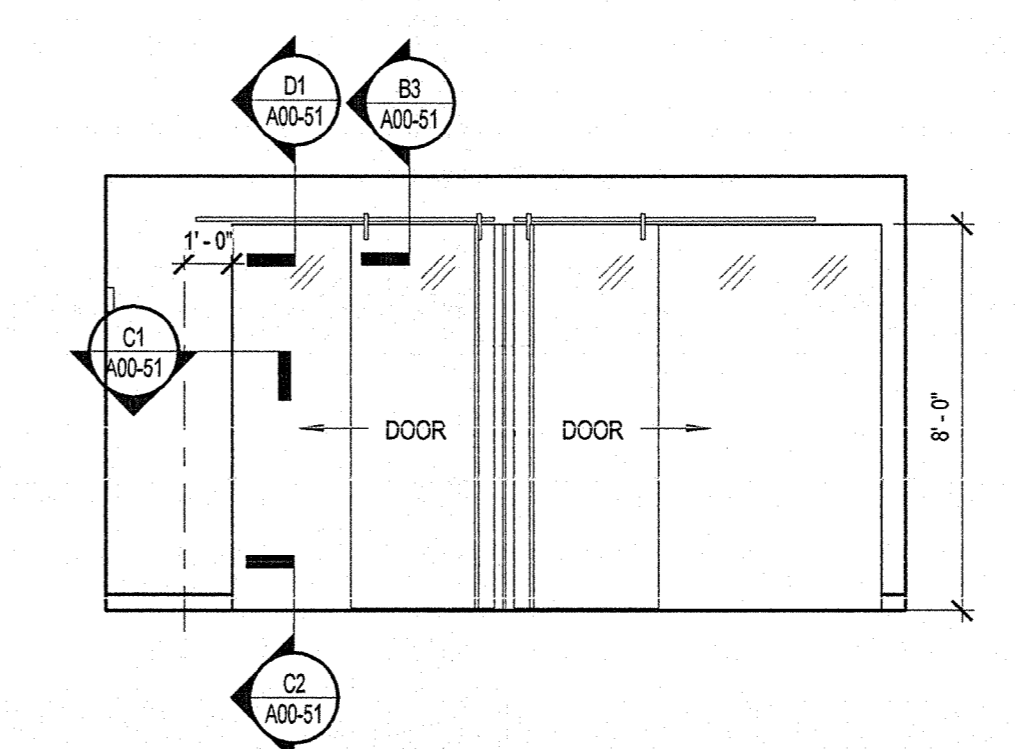


B2 MED ASSISTANCE NORTH
1/4" = 1'-0"

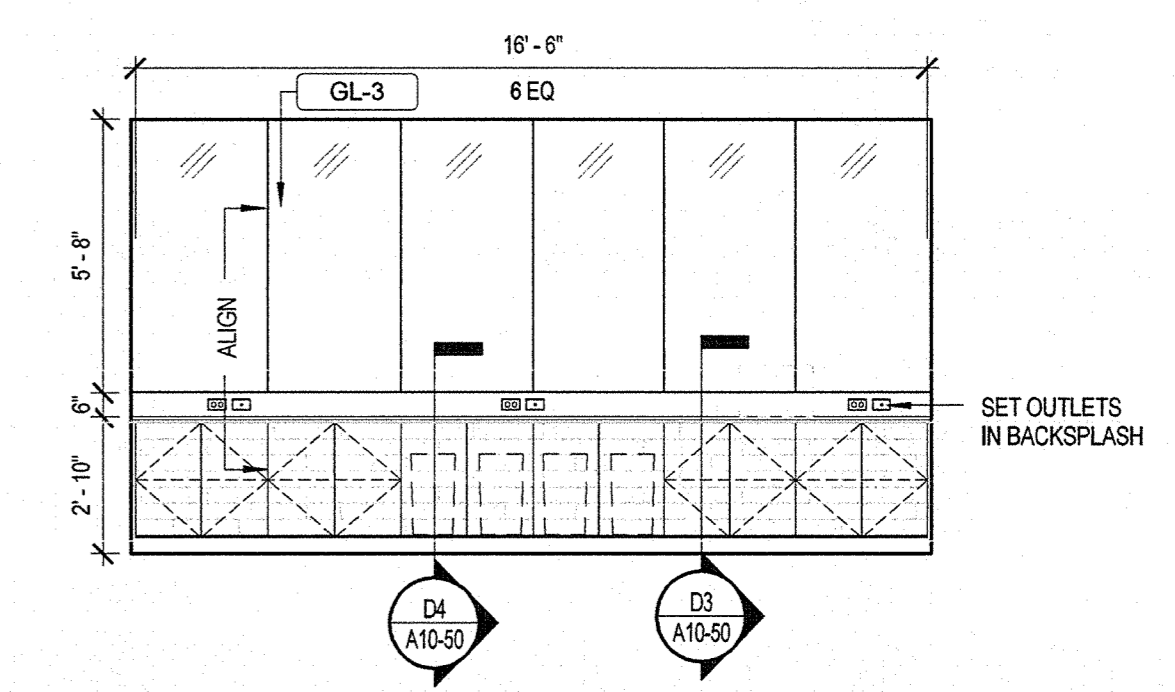


B1 MED ASSISTANCE SOUTH
1/4" = 1'-0"

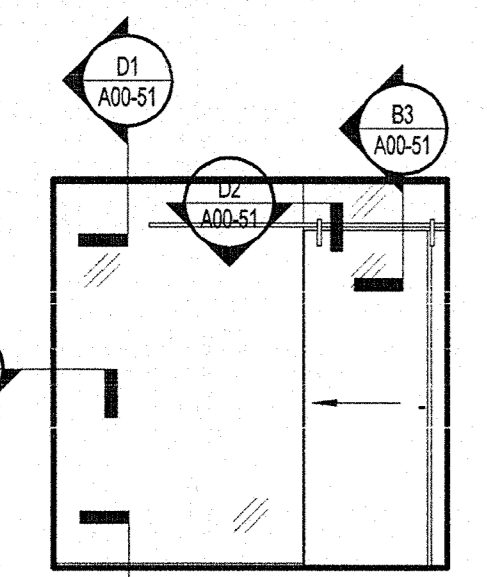


A6 MANAGER OFFICE SOUTH
1/4" = 1'-0"

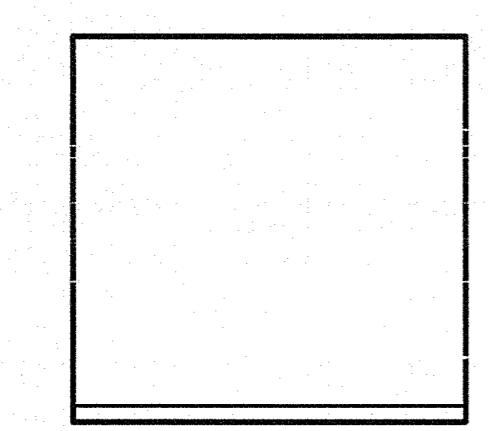


A5 MANAGER OFFICE NORTH
1/4" = 1'-0"

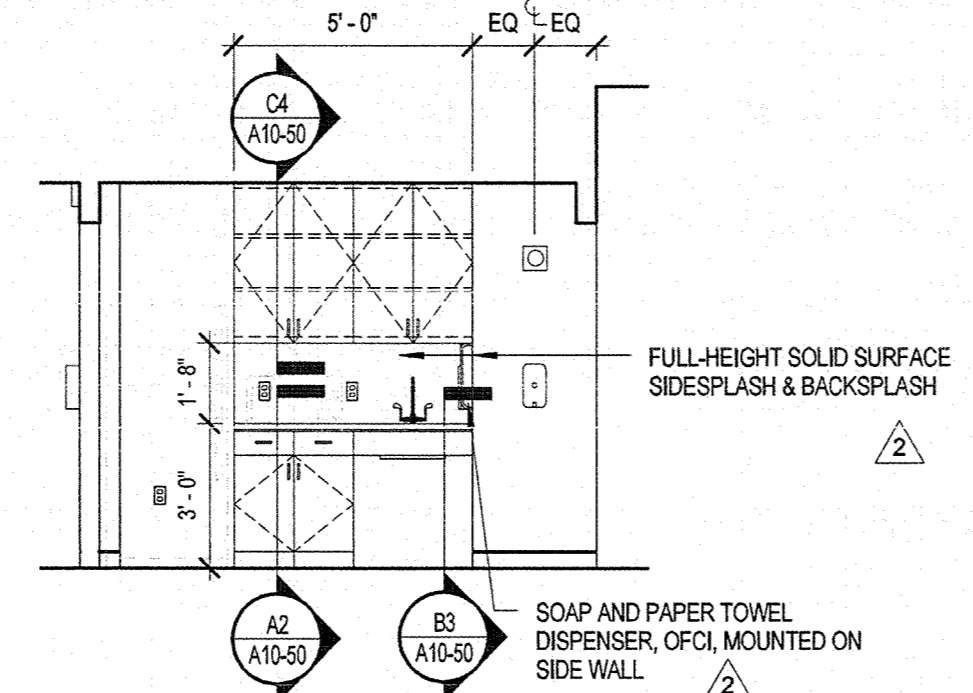


A4 KITCHENETTE
1/4" = 1'-0"

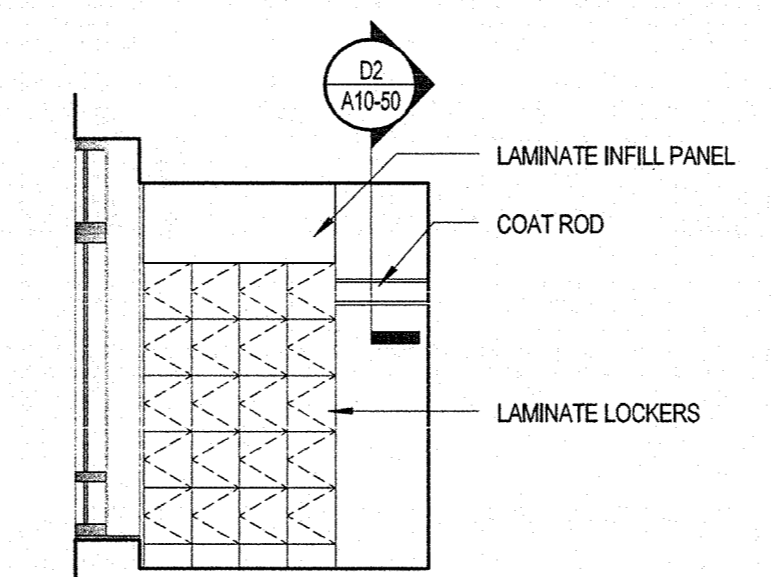

A3 BREAK AREA WEST
1/4" = 1'-0"

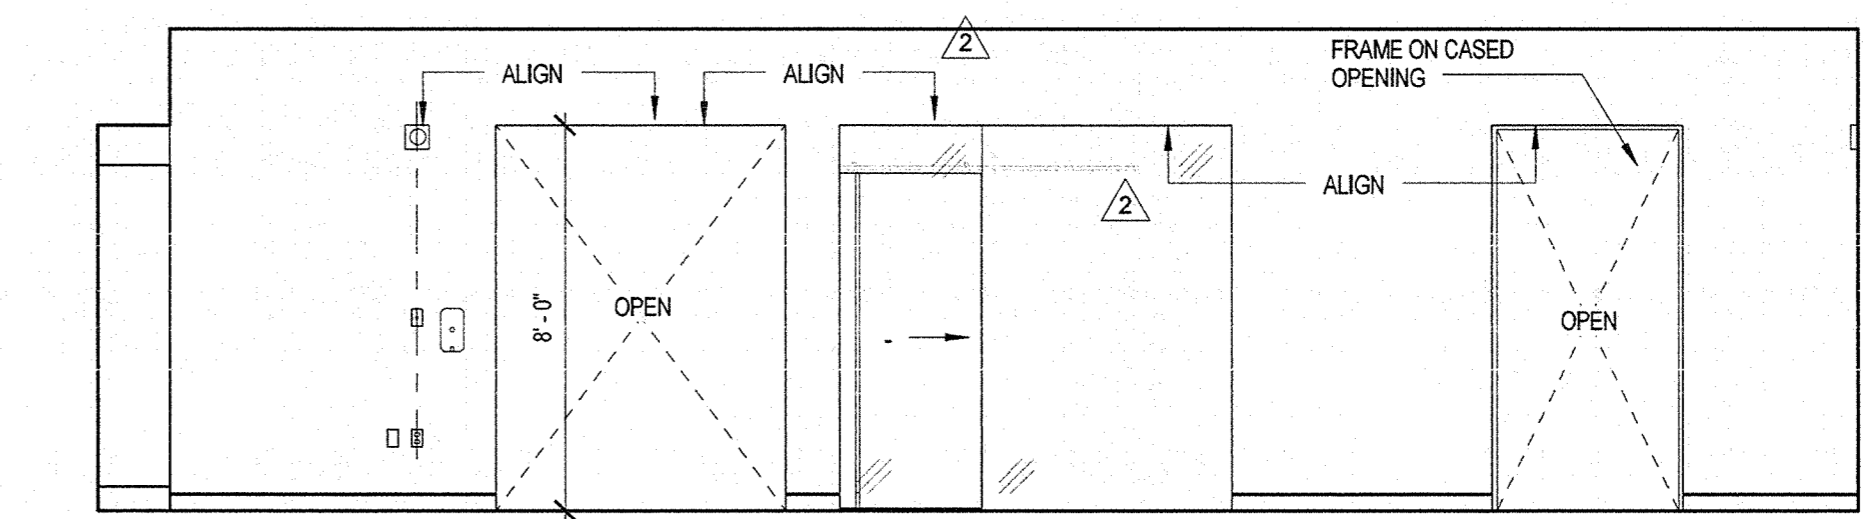

A2 BREAK AREA NORTH
1/4" = 1'-0"

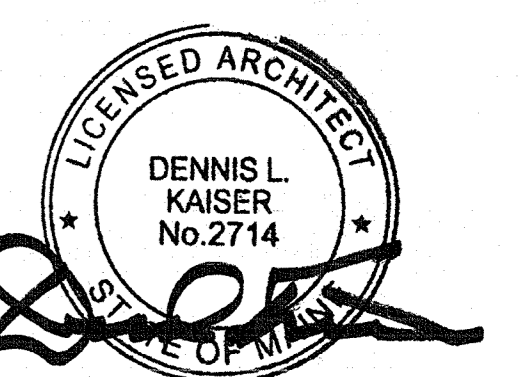

Revisions

NO	ISSUE	DATE
3	ISSUED FOR PERMIT	08.11.2014
2	ADDENDUM #2	08.04.2014
1	ADDENDUM #1	07.28.2014
1	ISSUED FOR BID	07.11.2014

Sheet Information

Date: AUGUST 11, 2014
 Job #: 152188.010
 Drawn: AB
 Checked: Checker
 Approved: Approver
 Title:

**INTERIOR
ELEVATIONS**