



DC-R406

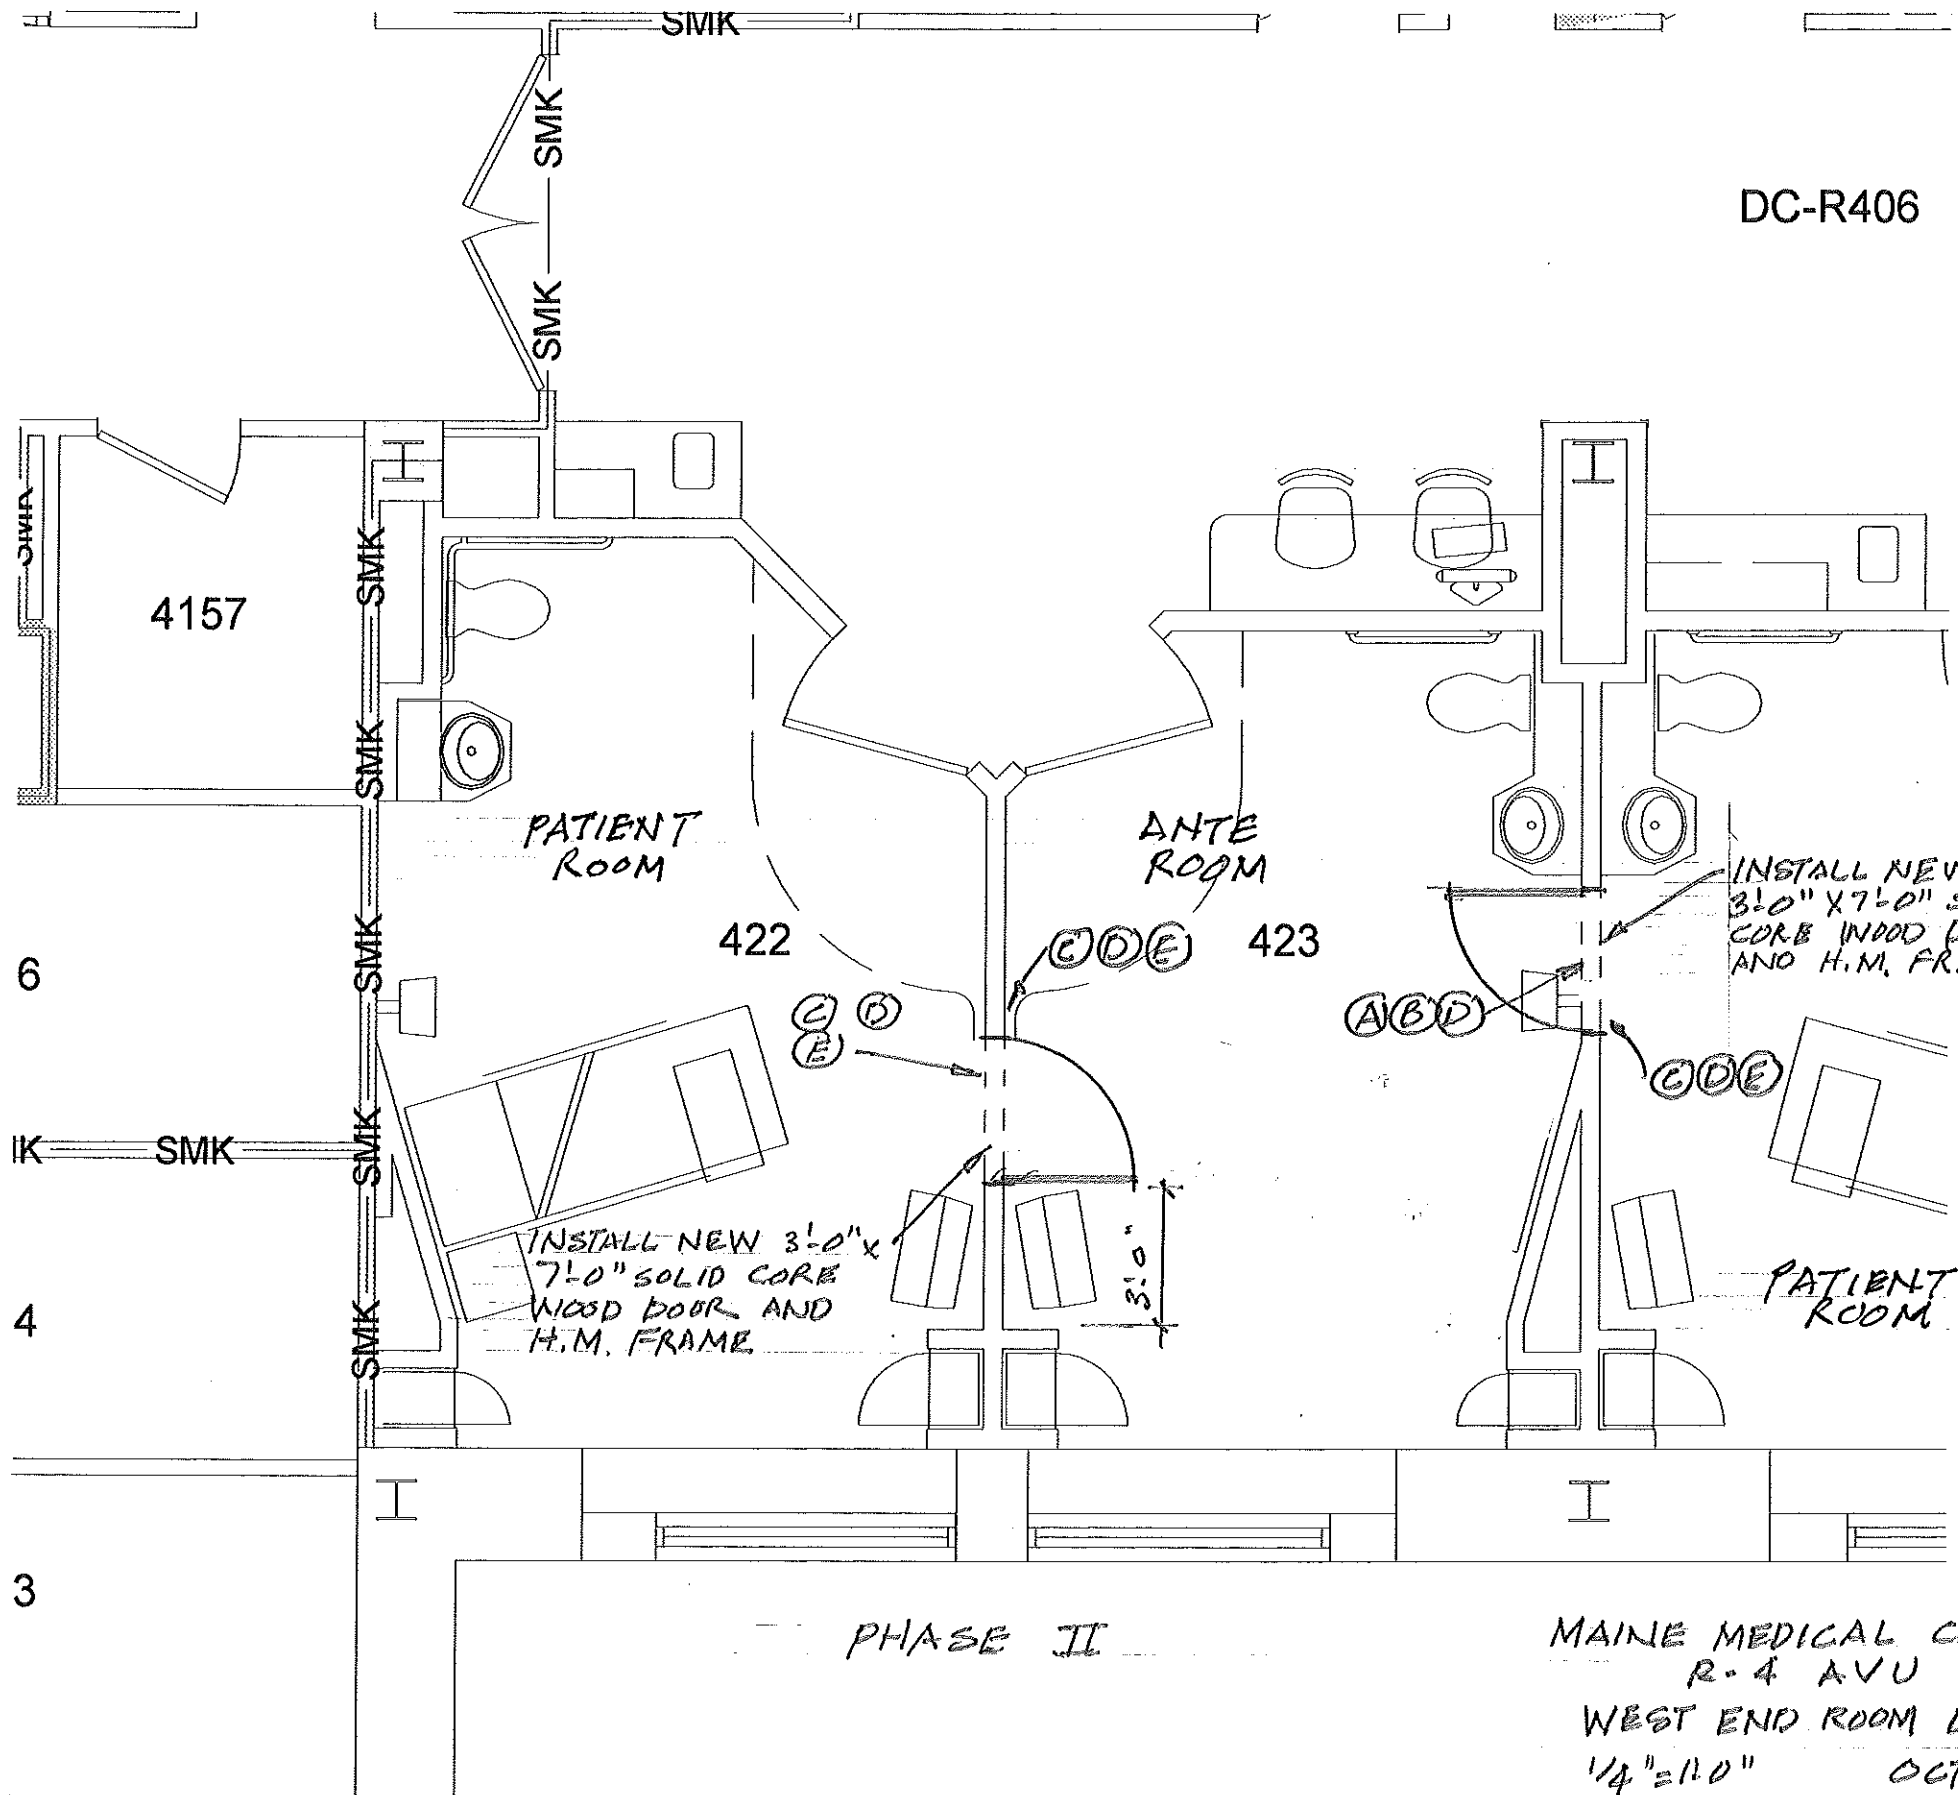

CONSTRUCTION NOTES

- (A) RELOCATE NURSE CALL DEVICE
- (B) RELOCATE TELEMETRY MONITOR
- (C) RELOCATE TV. AND SUPPORT BRACKET
- (D) REMOVE ELEC. OUTLET
- (E) RELOCATE CLOCK

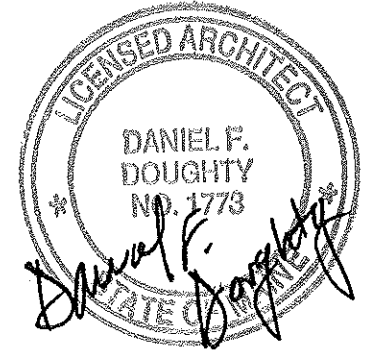

PHASE II

MAINE MEDICAL CENTER
 R-4 AVU
 WEST END ROOM DETAILS
 1/4" = 1'-0" OCT, 2014

DRAWING NO
 A-4
 DRAWING 4 OF 4