




Maine Medical Center
MaineHealth

Facilities Development
22 Bramhall Street, Portland, Maine 04102-3175
(207) 662-2013 Fax: (207) 662-6195

Consultants

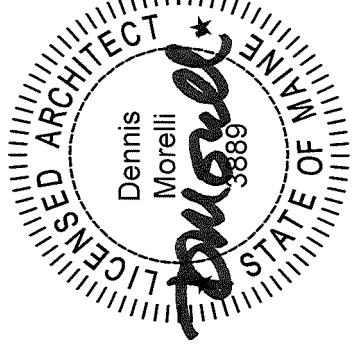

Bramhall Team Training Facility


Campus
Bramhall
Building
Pavilion A
Floor
Third

Revisions



No	Revision	Date
		ISSUED FOR PERMIT
		4 APRIL 2015
		Project #
		Drawn By
		Checked By
		DID
		Title
		DETAILS

Sheet


A301

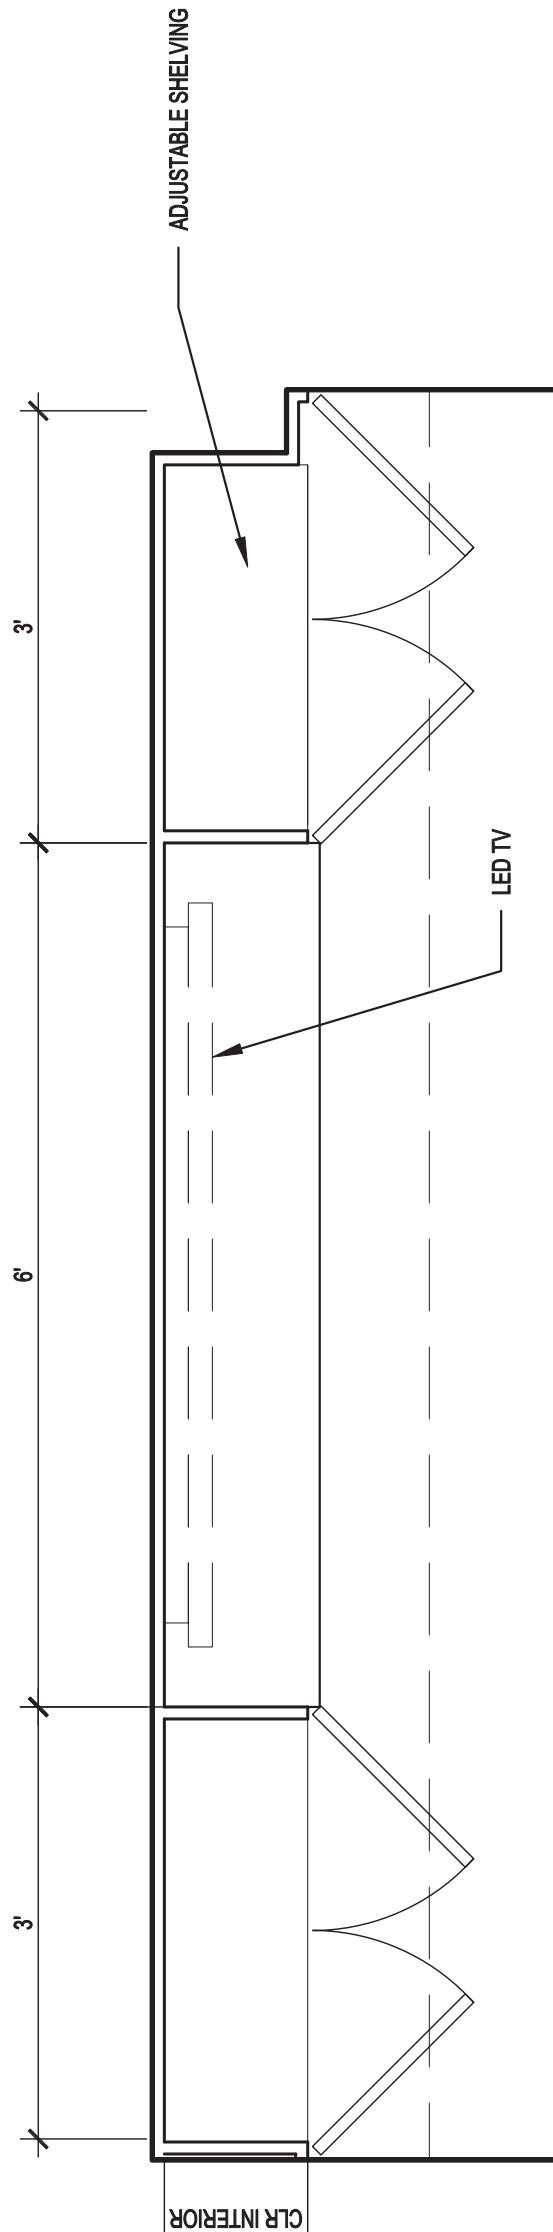


CONFERENCE ROOM MILLWORK PLAN
1A $\frac{3}{16} = 1'-0"$

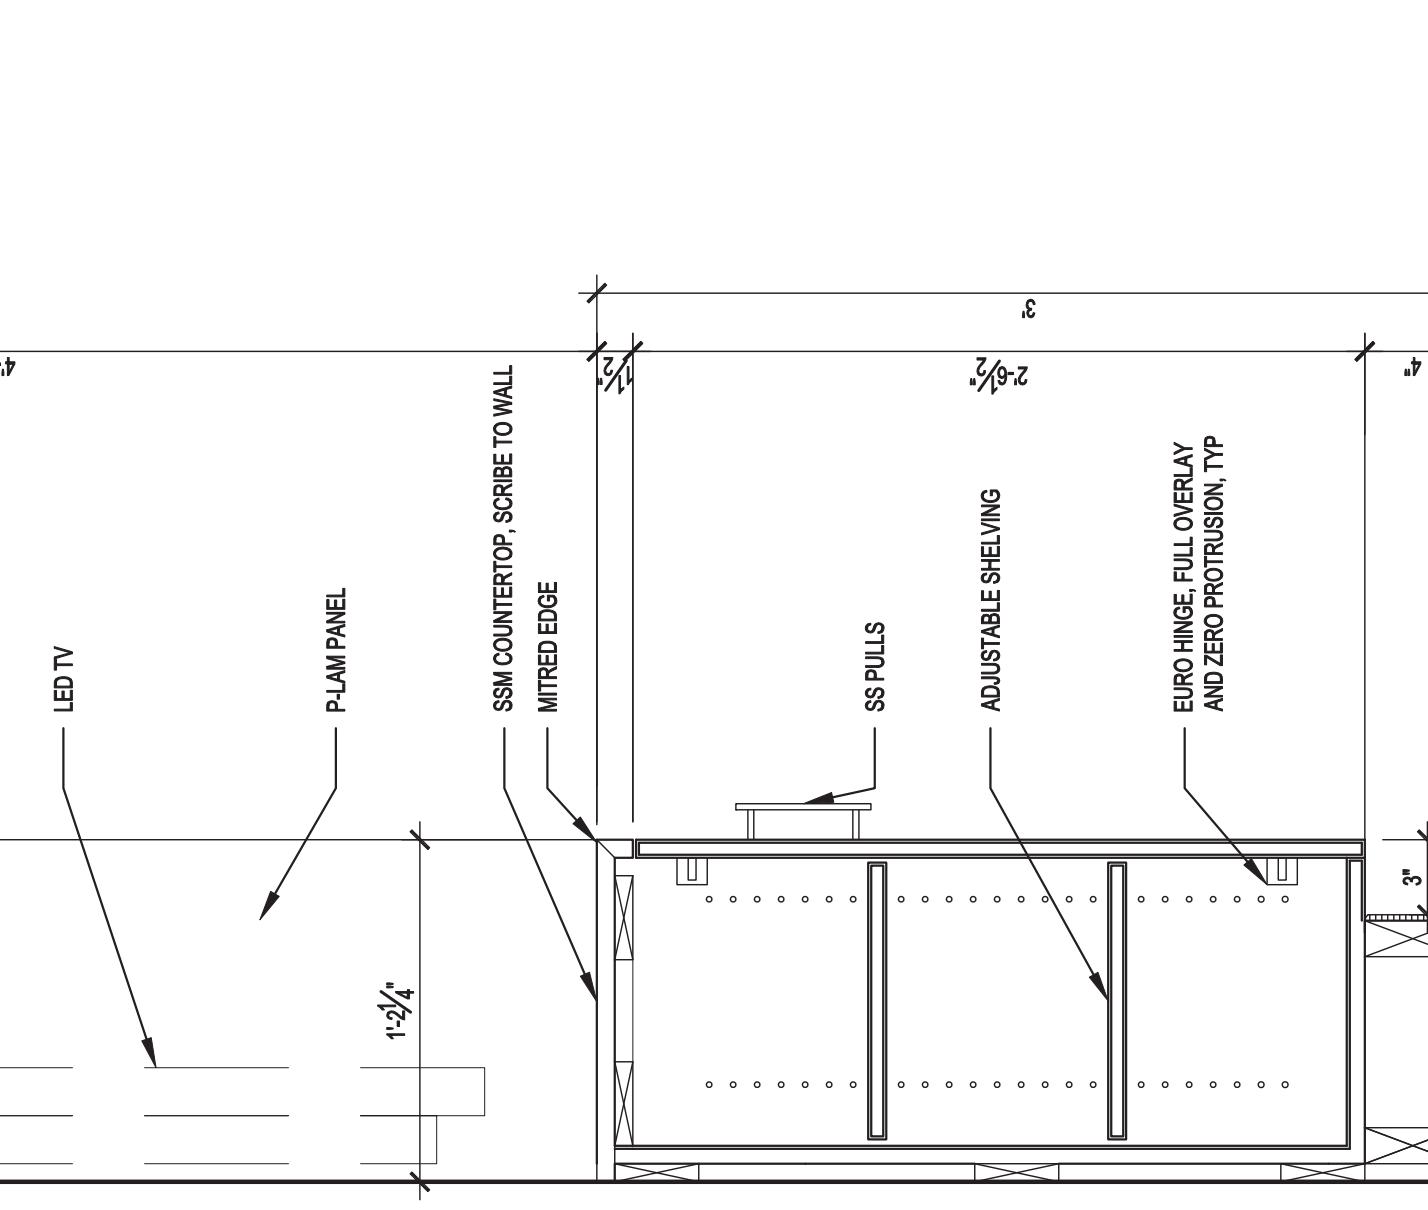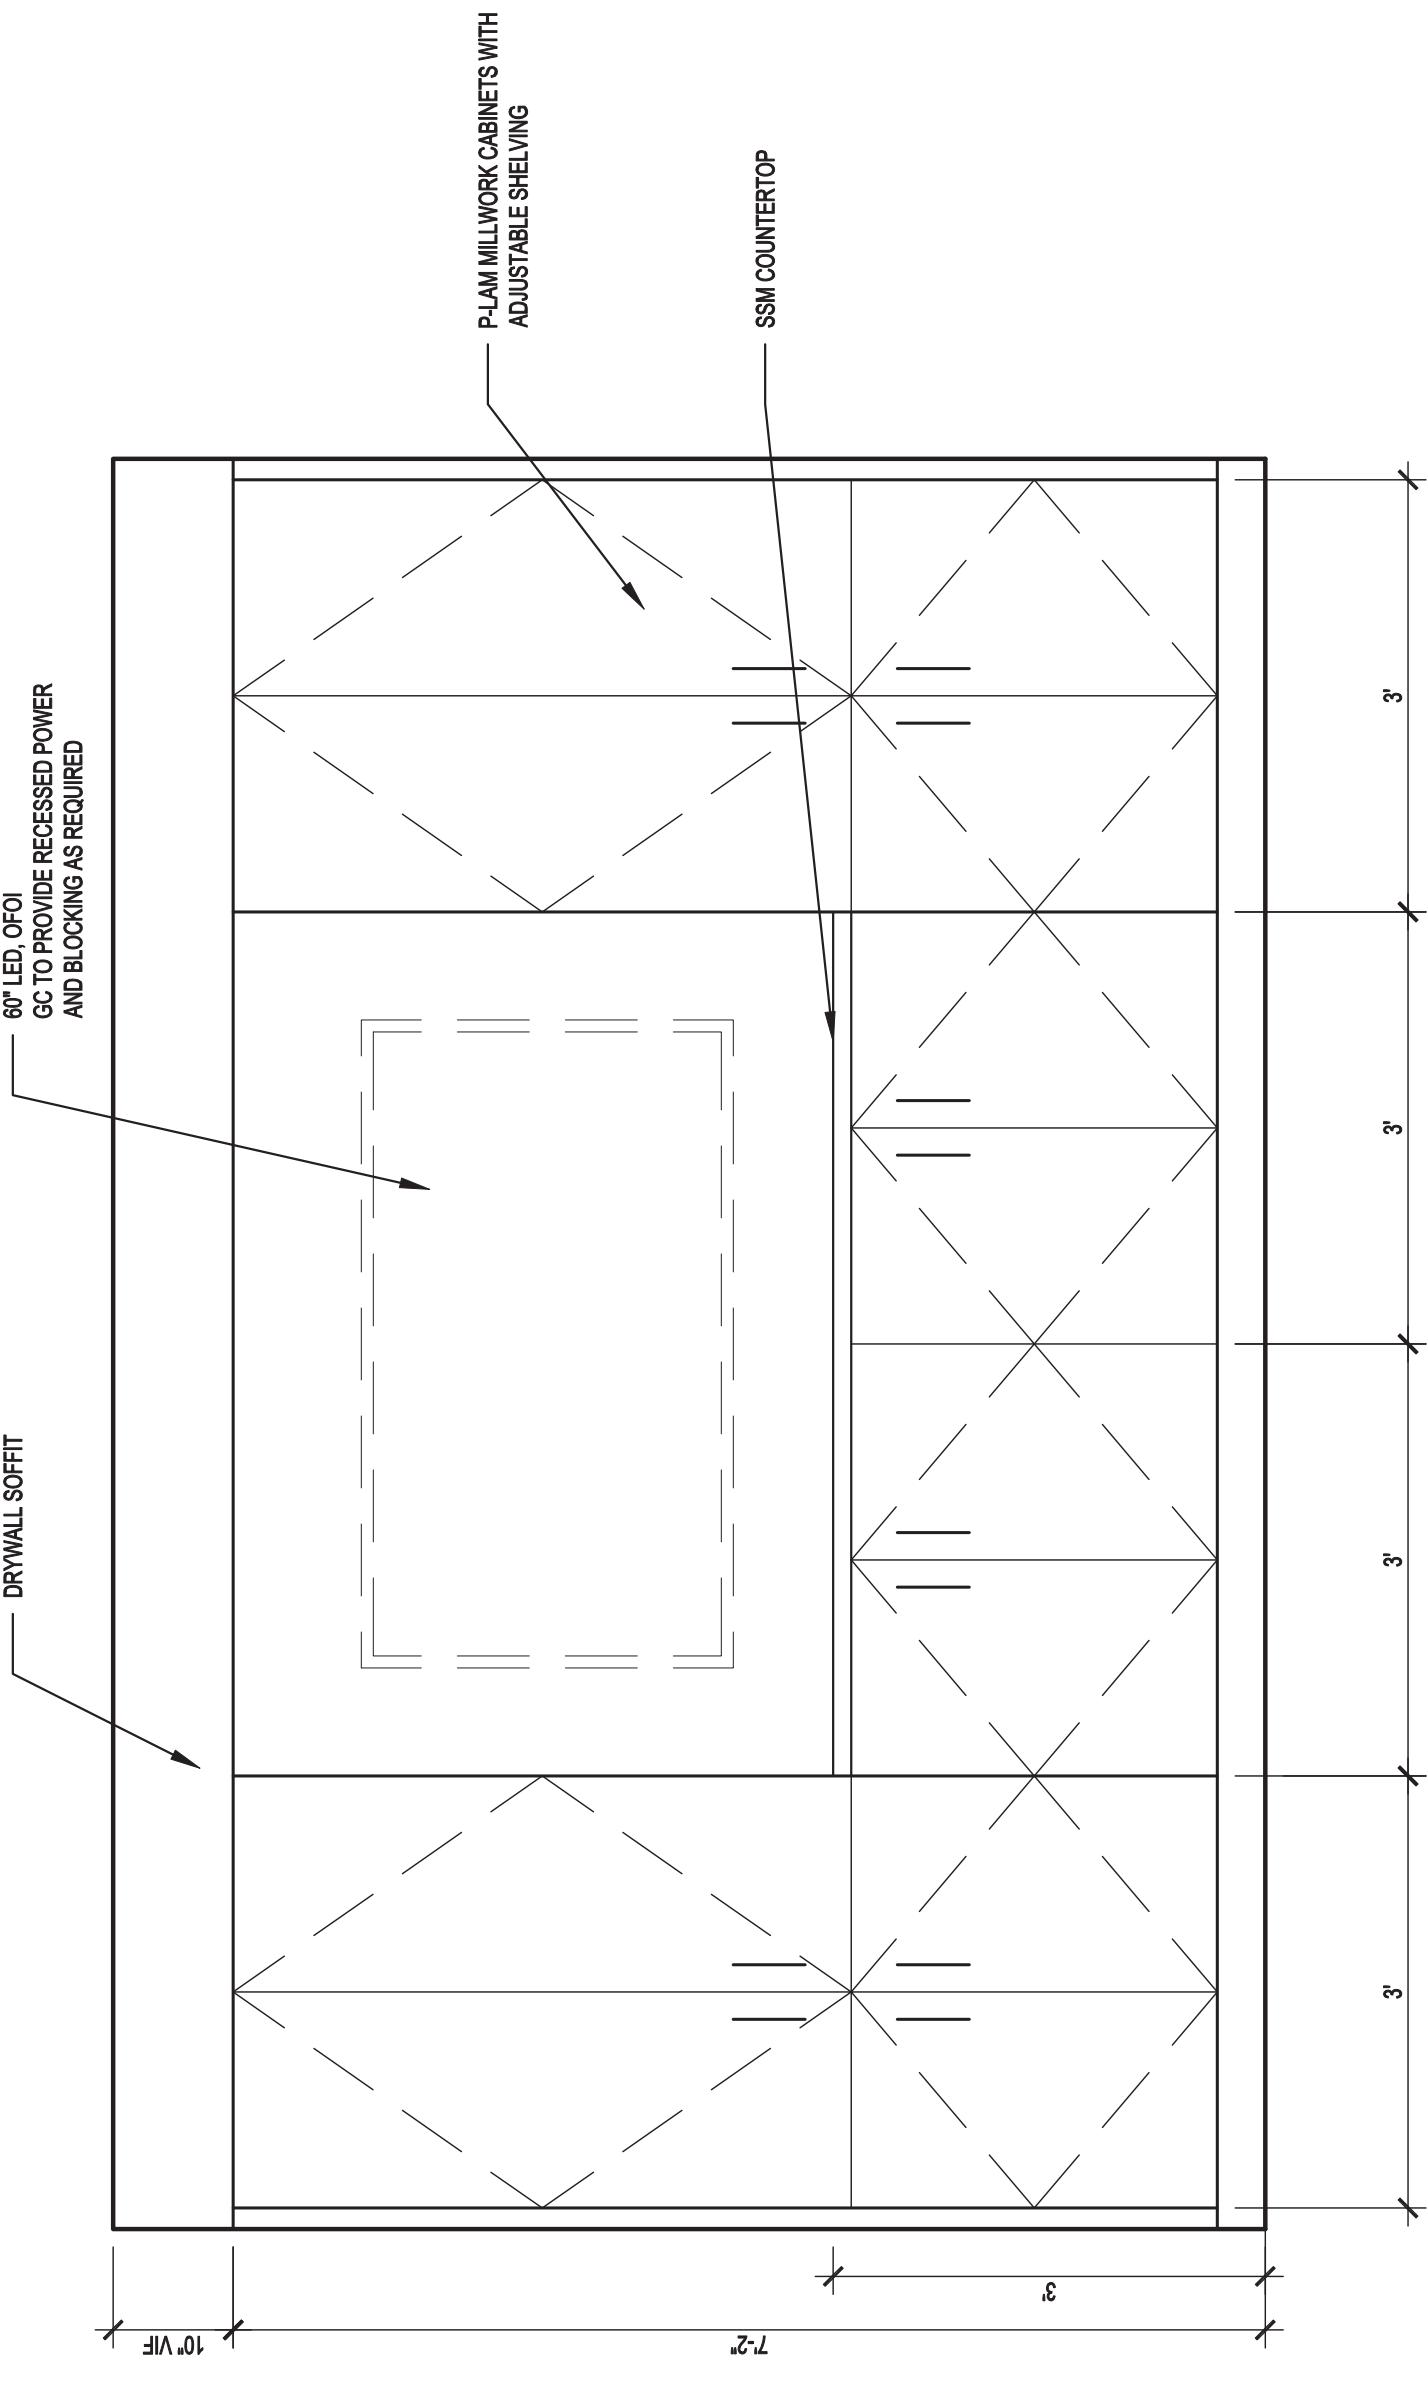


SECTION AT TV
2 $\frac{1}{16} = 1'-0"$

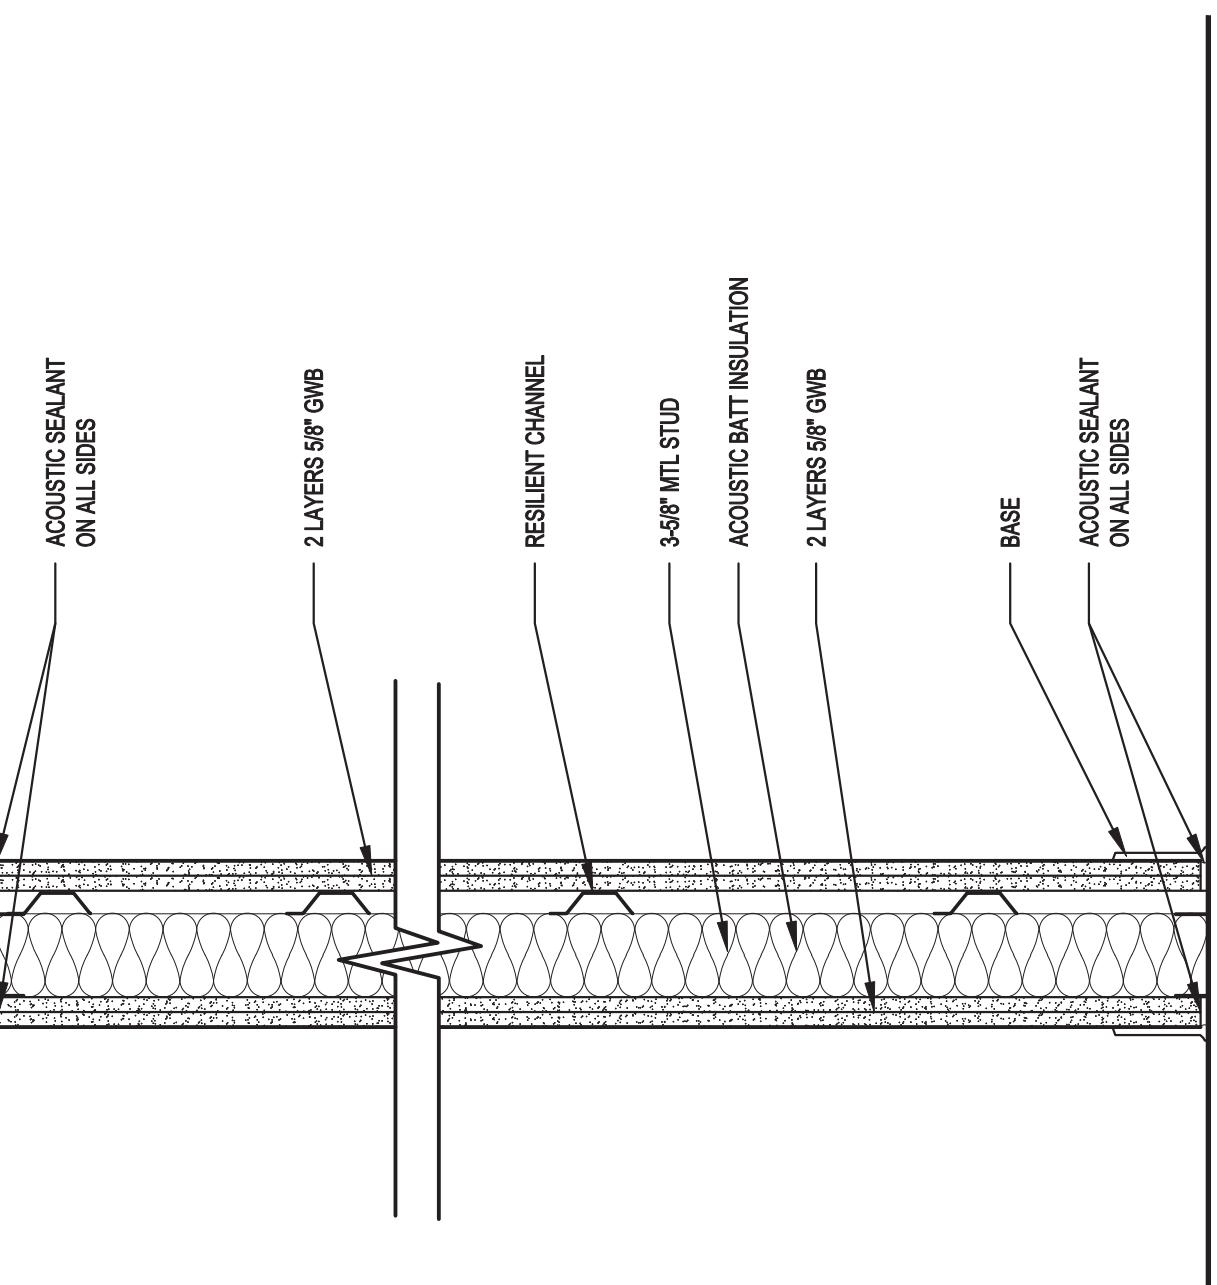

SECTION AT CONTROL ROOM COUNTER AND WINDOW
3 $\frac{1}{16} = 1'-0"$

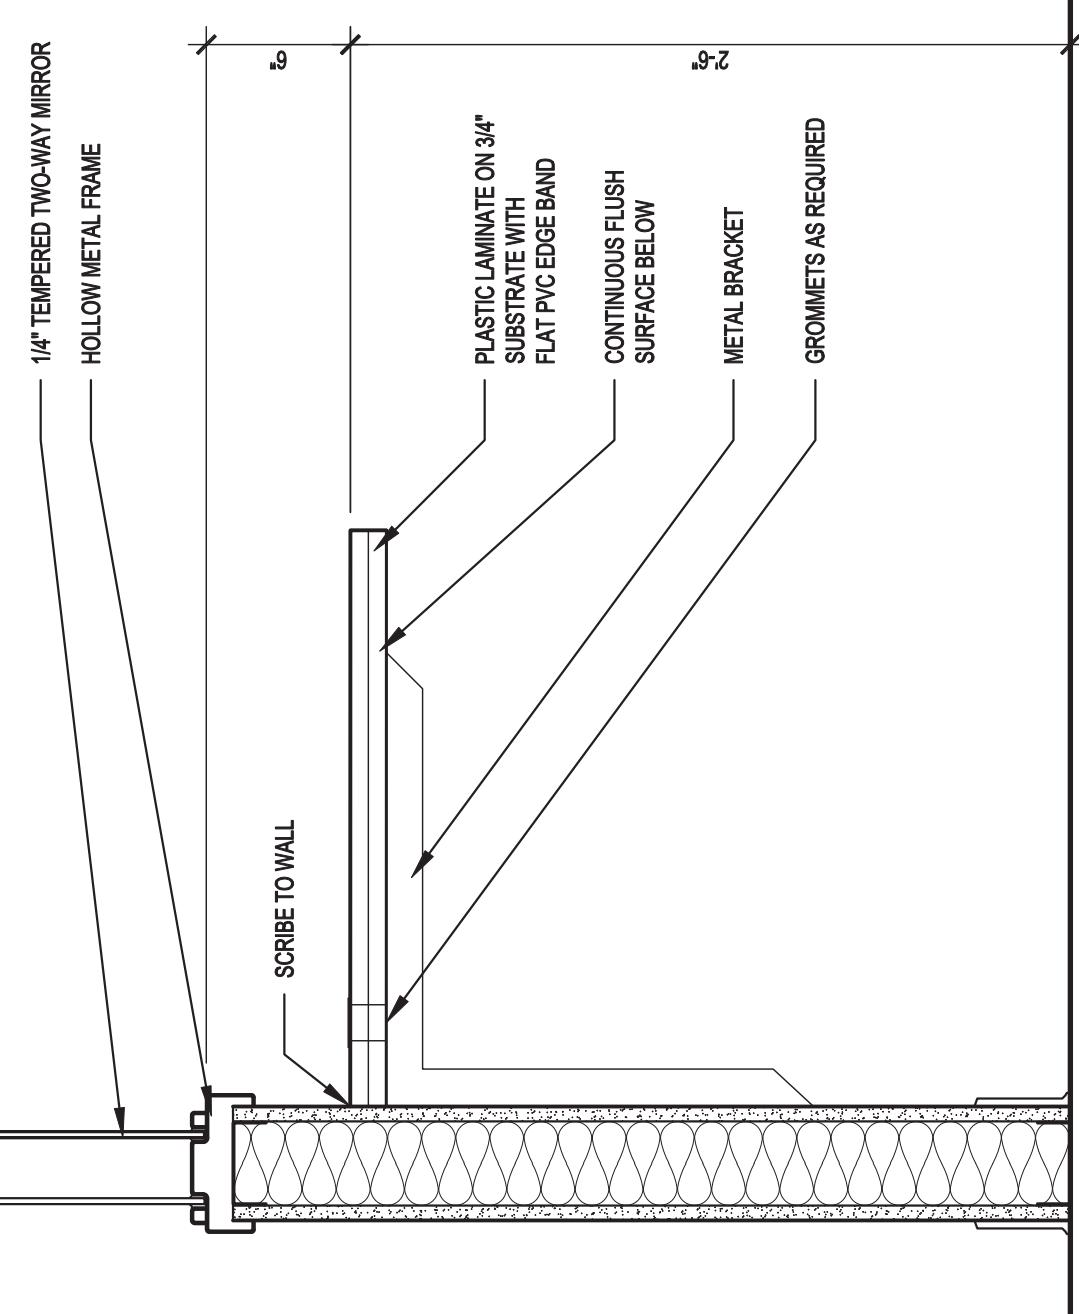

SECTION AT TRAINING/DEBRIEF ROOM WALL
4 $\frac{1}{16} = 1'-0"$

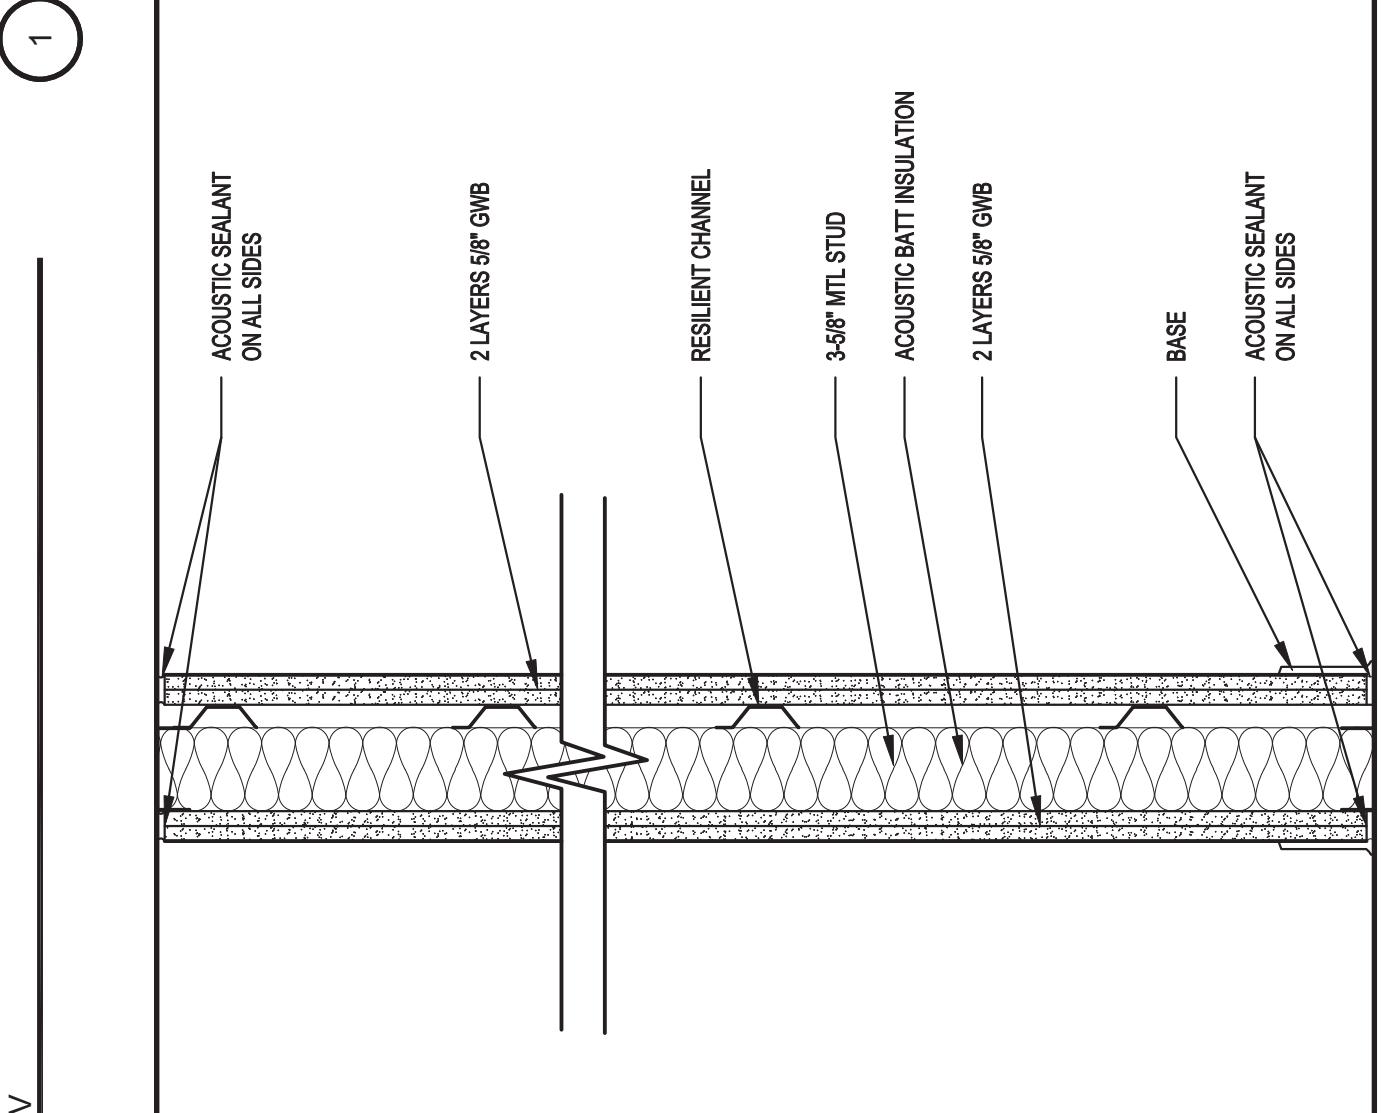

SECTION AT TRAINING/DEBRIEF ROOM WALL
5 $\frac{1}{16} = 1'-0"$