




D5 WALL PROTECTION  
3" = 1'-0"

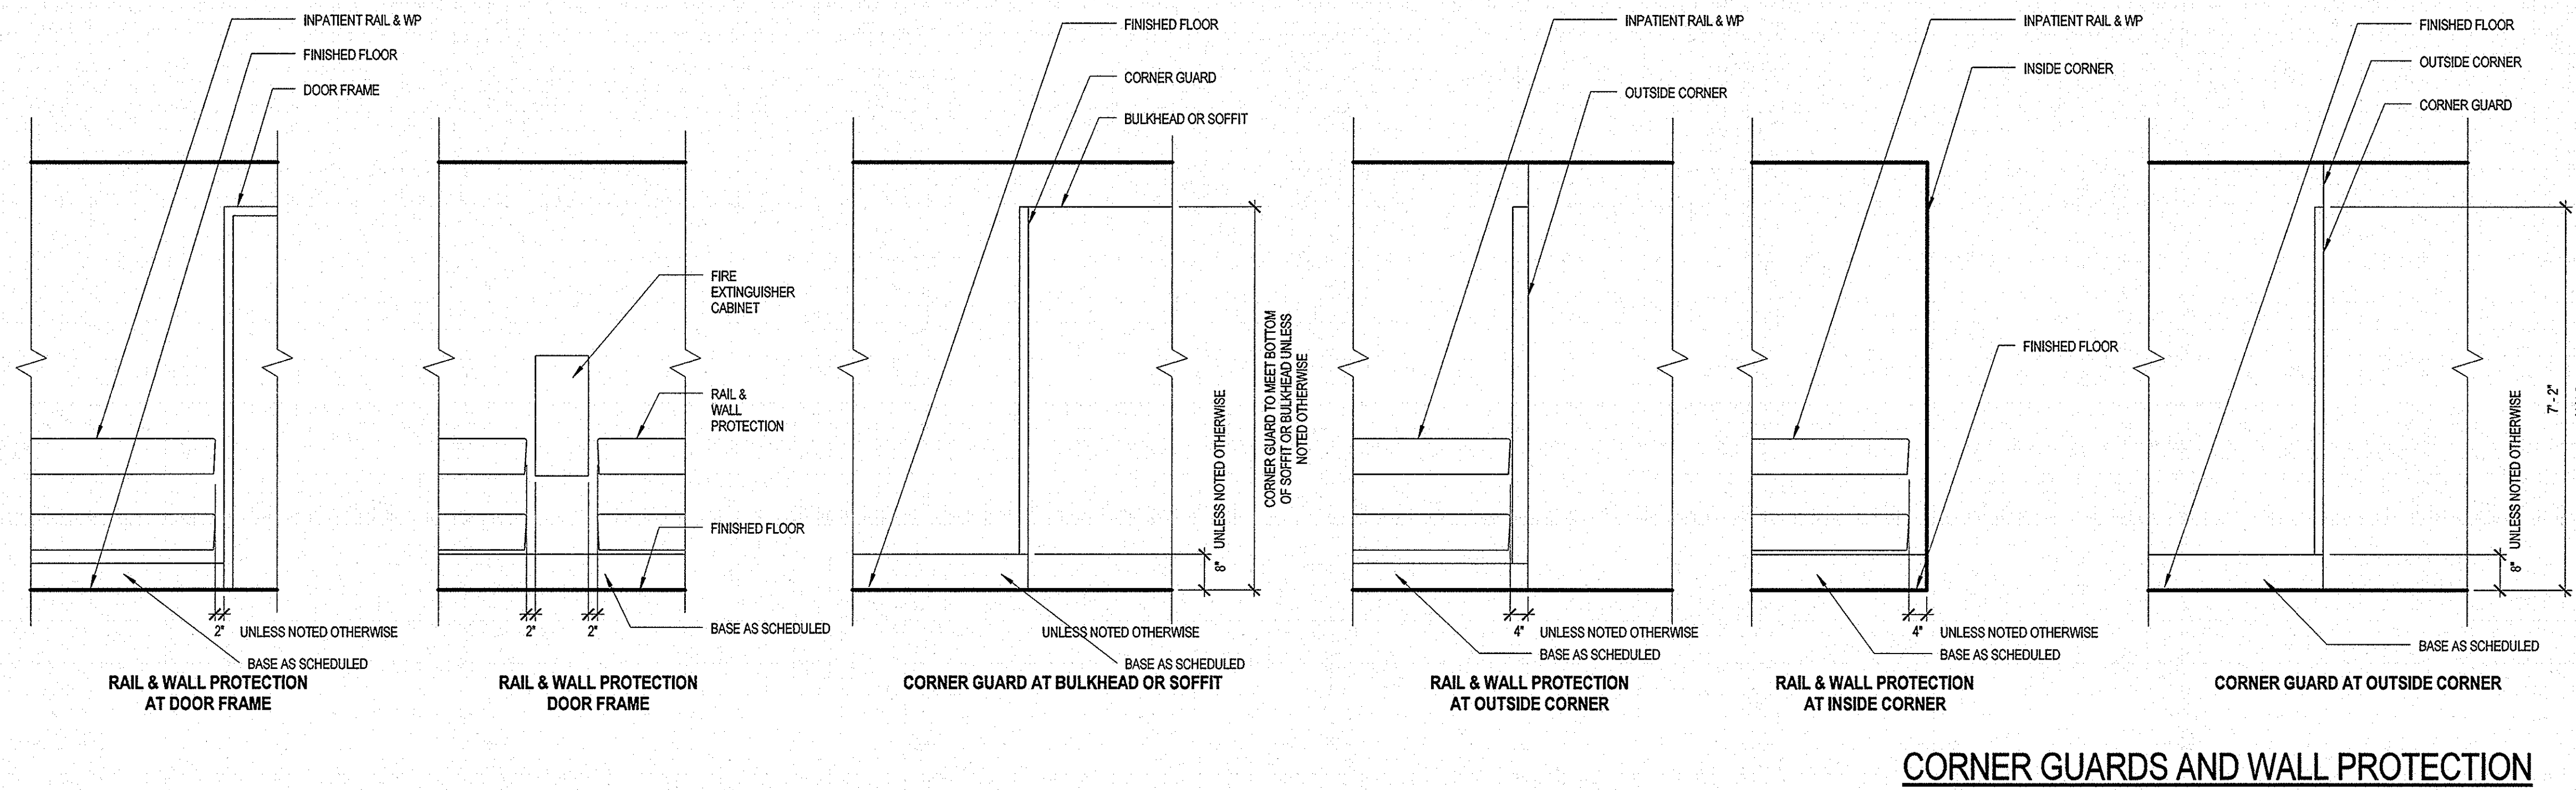

CORNER GUARDS AND WALL PROTECTION

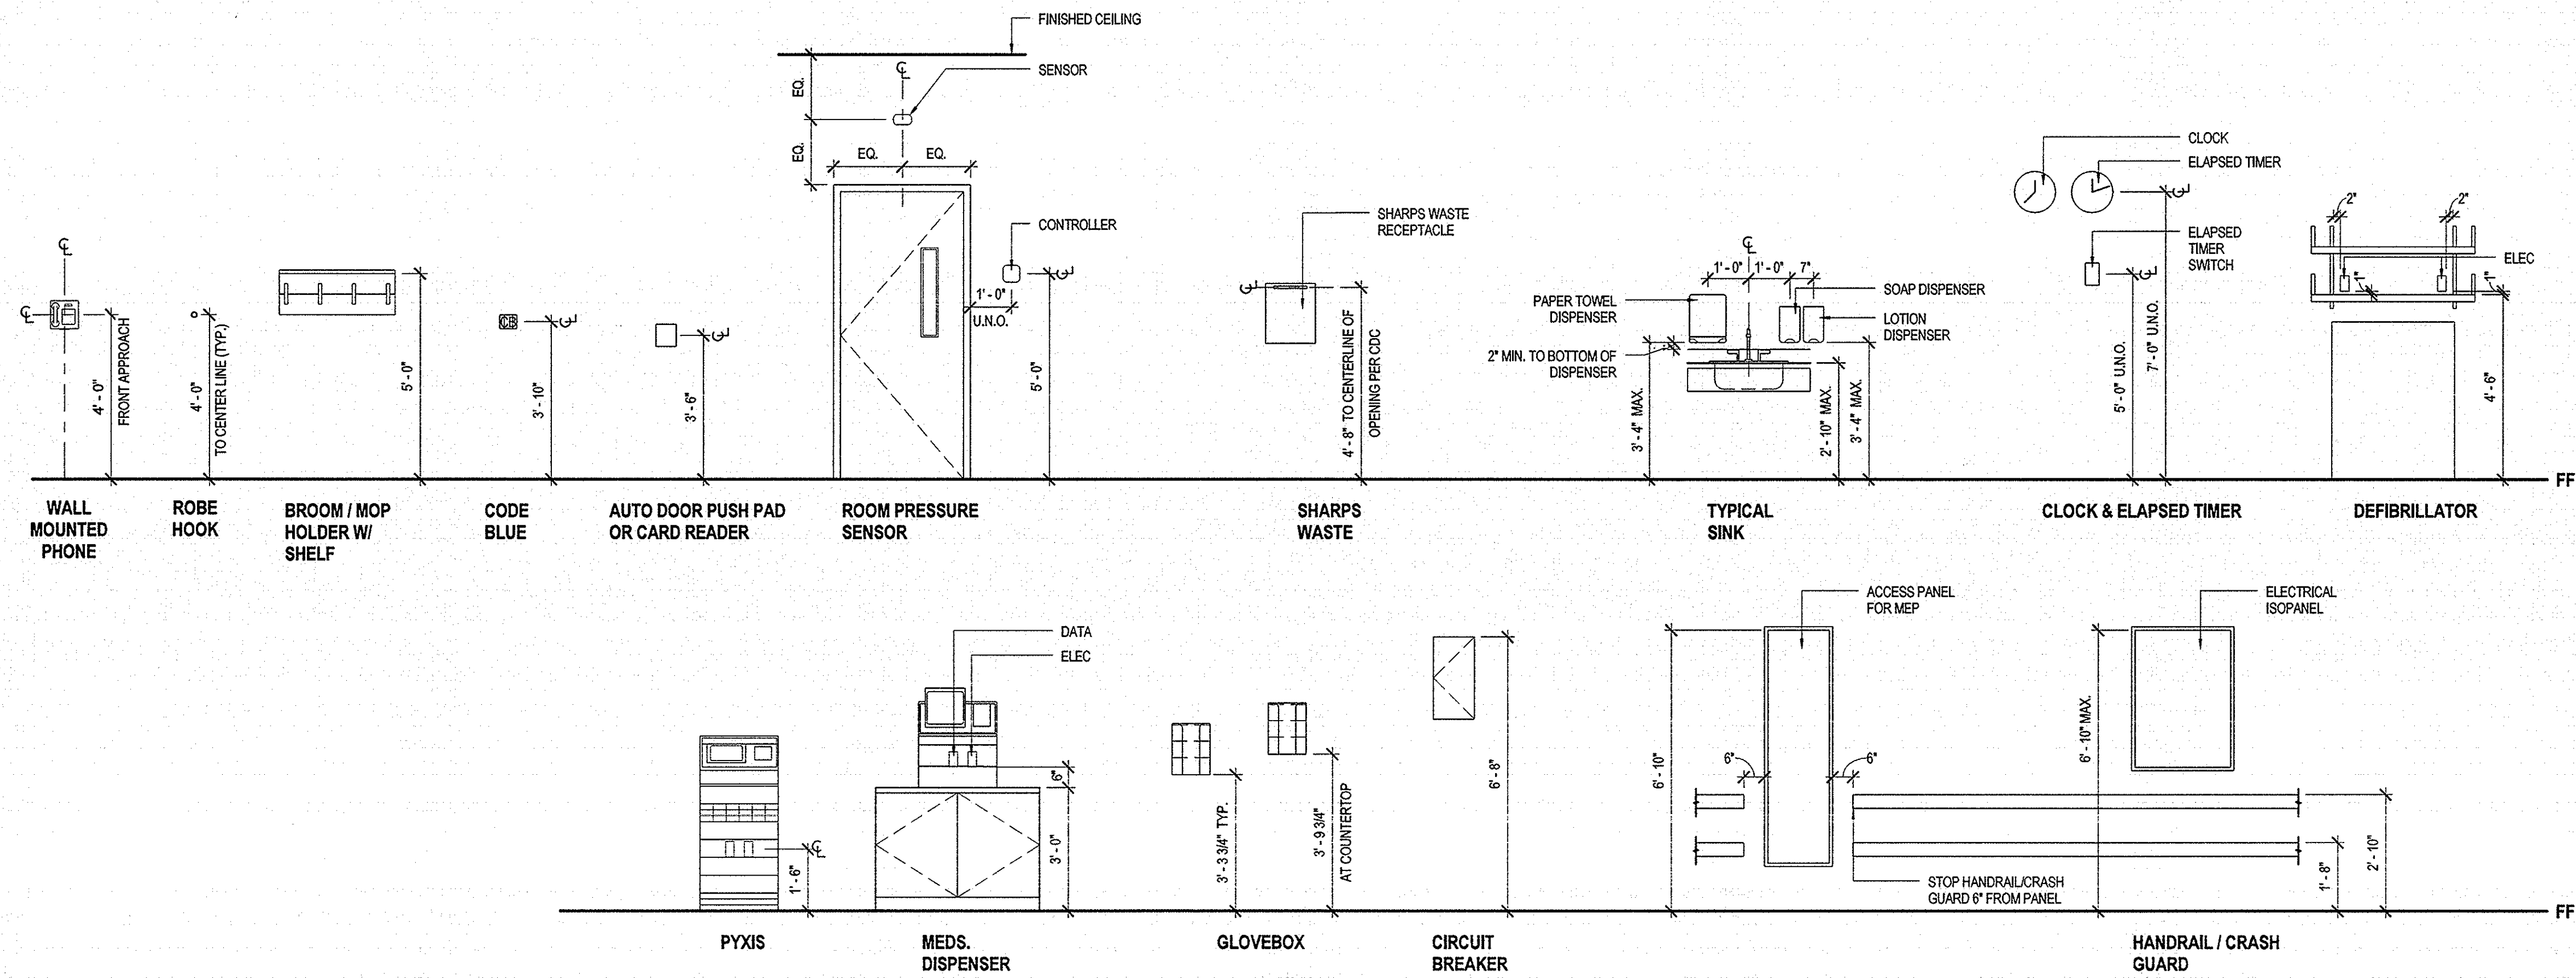


MEDICAL EQUIPMENT / FIXTURE MOUNTING HEIGHTS

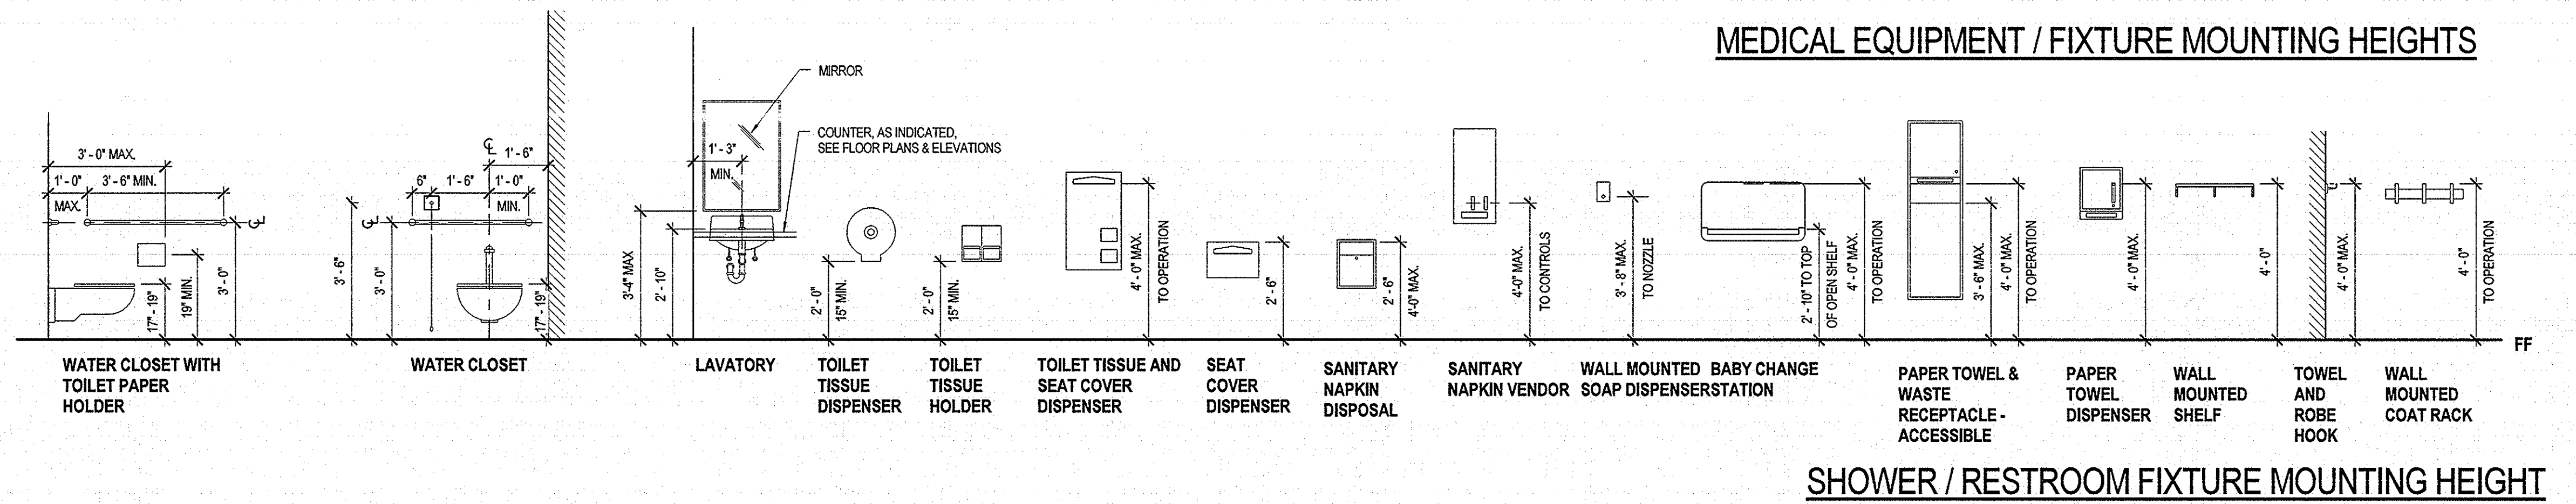

SHOWER / RESTROOM FIXTURE MOUNTING HEIGHT


STACK ALL ADJACENT DEVICES AS INDICATED ON ALL TRADE DRAWINGS ALONG CENTERLINE, TYP. FOR ALL DEVICES.  
NOTIFY ARCHITECT OF DISCREPANCIES BETWEEN TYPICAL MOUNTING HEIGHTS AND PROJECT ELEVATIONS.

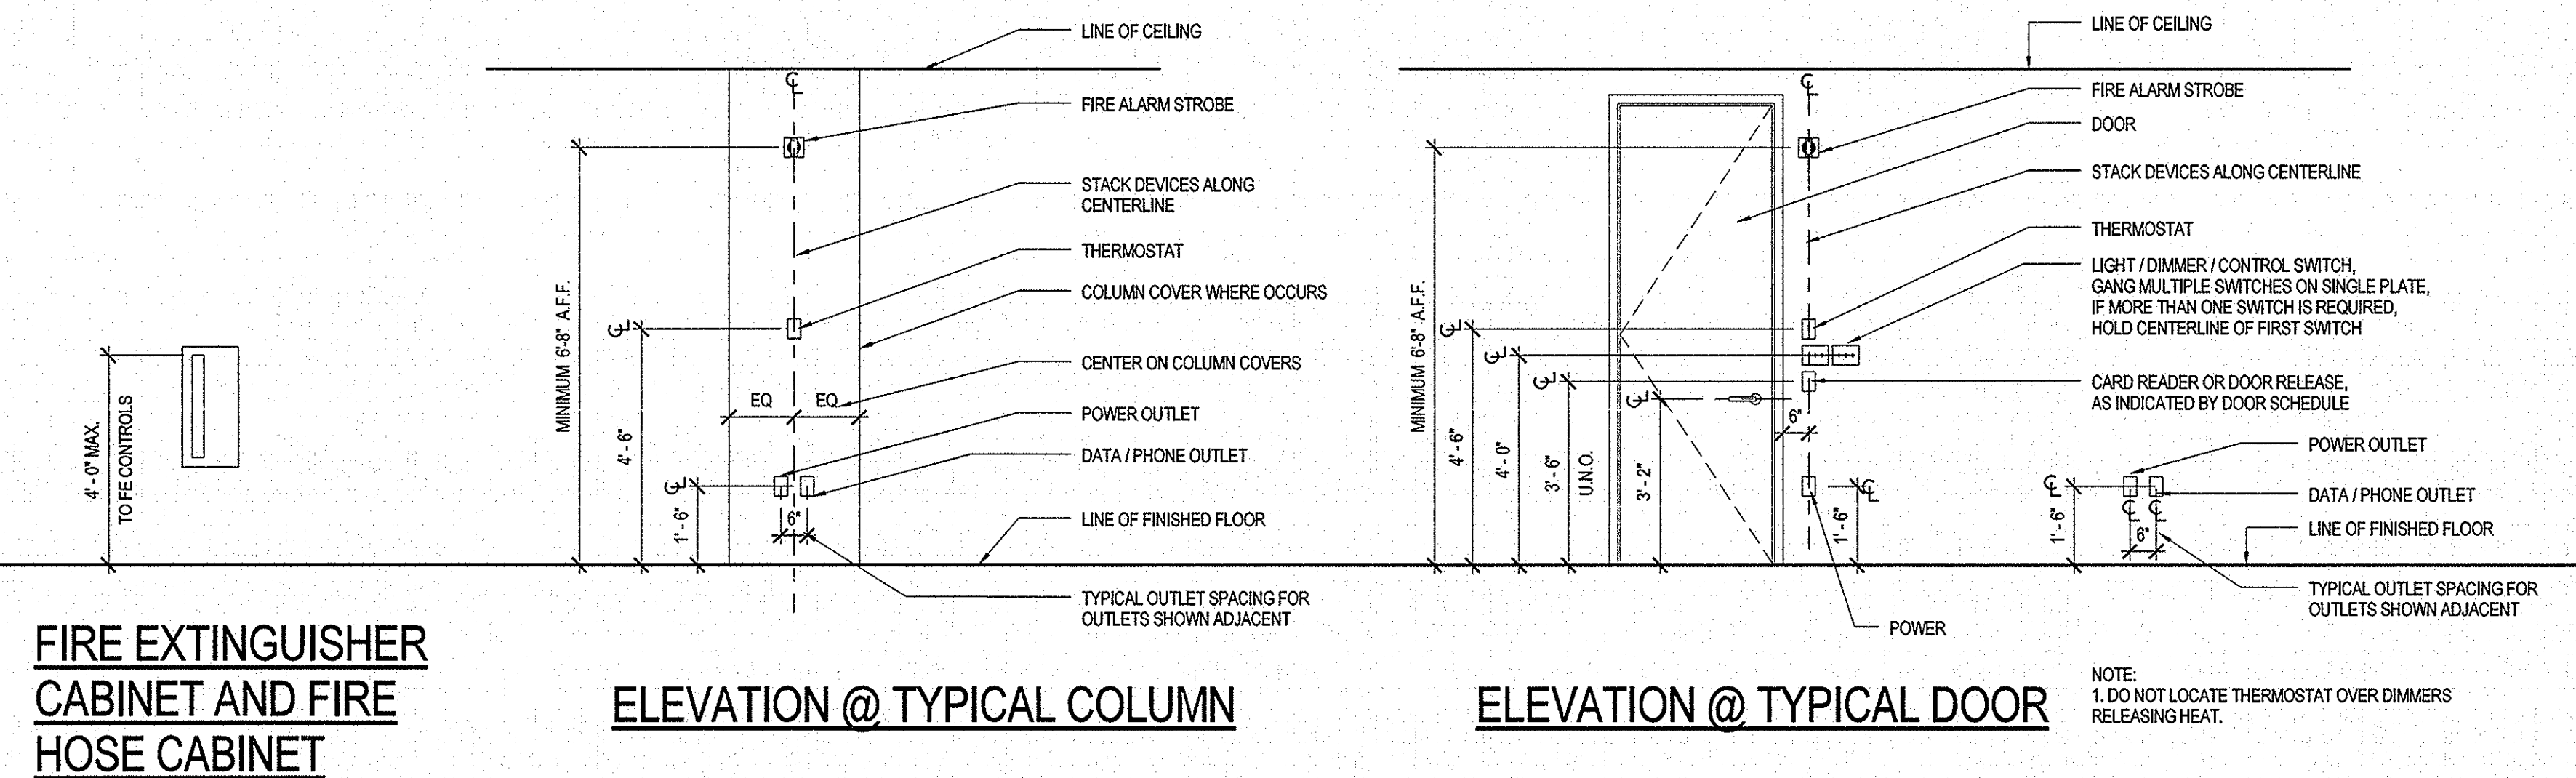

FIRE EXTINGUISHER CABINET AND FIRE HOSE CABINET

ELEVATION @ TYPICAL COLUMN

ELEVATION @ TYPICAL DOOR

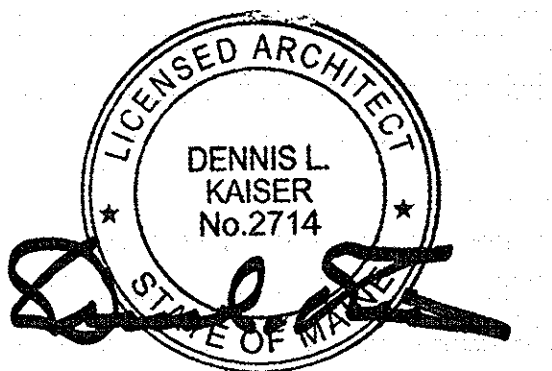

Revisions

ISSUED FOR PERMIT NO.	ISSUE DATE	DATE
		06/08/15

Sheet Information  
Date: MAY 1, 2015  
Job Number: 152168.009  
Drawn: Author  
Checked: sc  
Approved: Approver

TYPICAL MOUNTING HEIGHTS

Sheet

A00-10