




F2 ALTERNATE #1 WORK & EQUIPMENT - NORTH
1/4" = 1'-0"

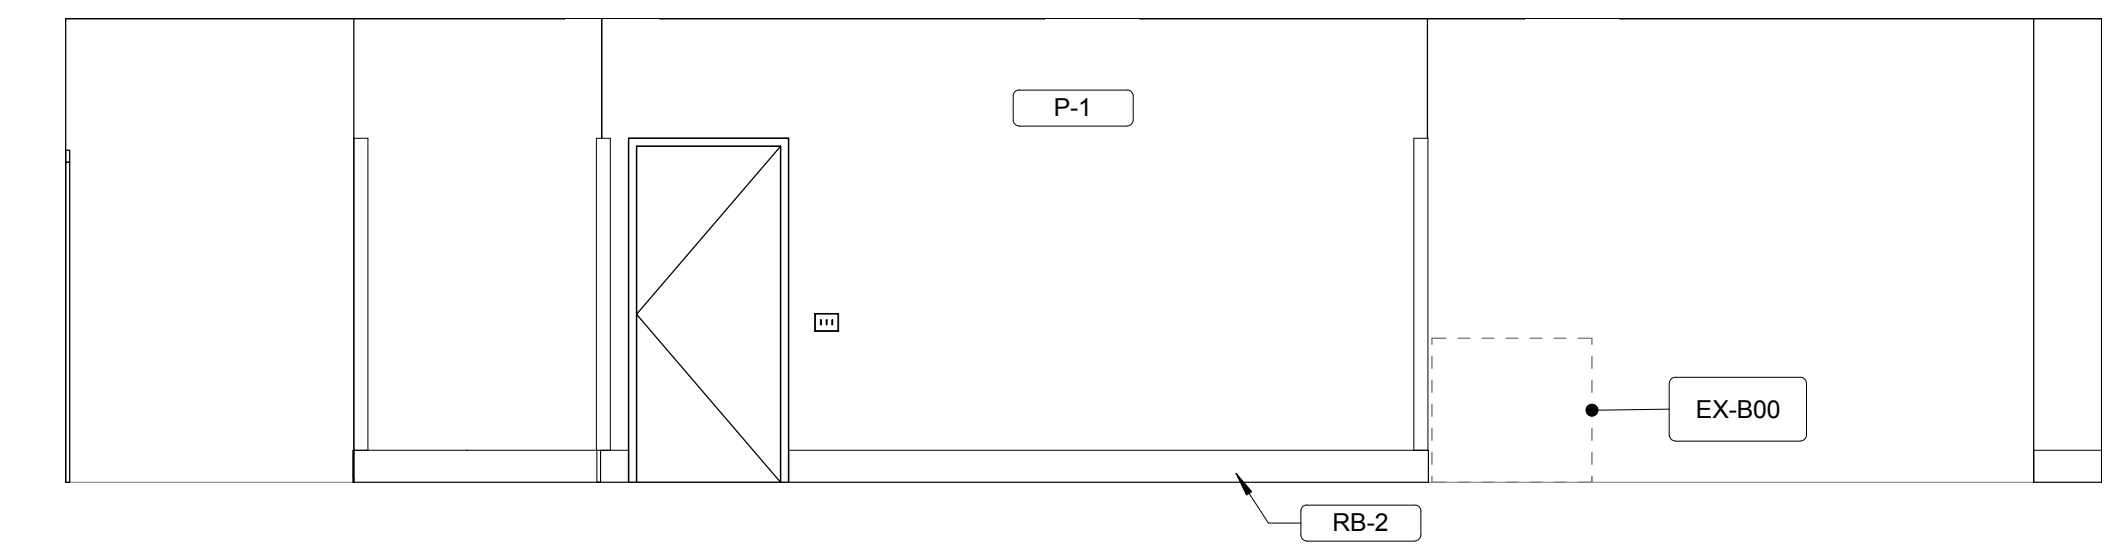


F1 CORRIDOR OR #2 - EAST
1/4" = 1'-0"

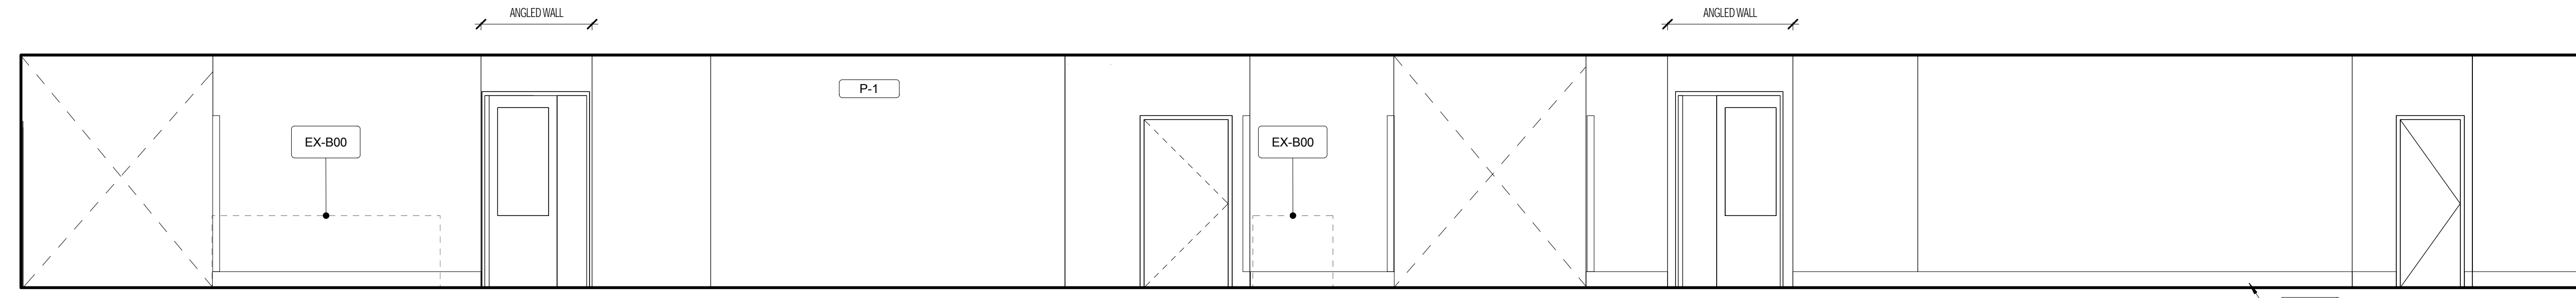


E1 CORRIDOR - NORTH
1/4" = 1'-0"

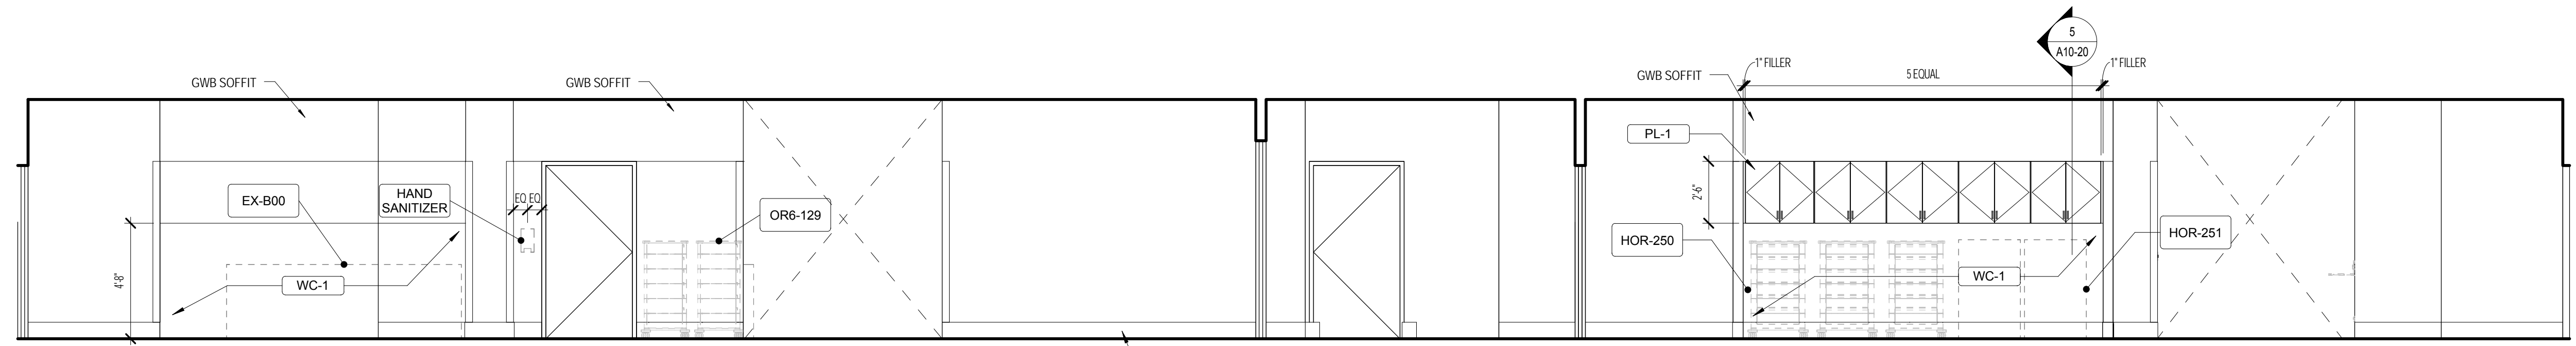


D1 CORRIDOR - SOUTH
1/4" = 1'-0"

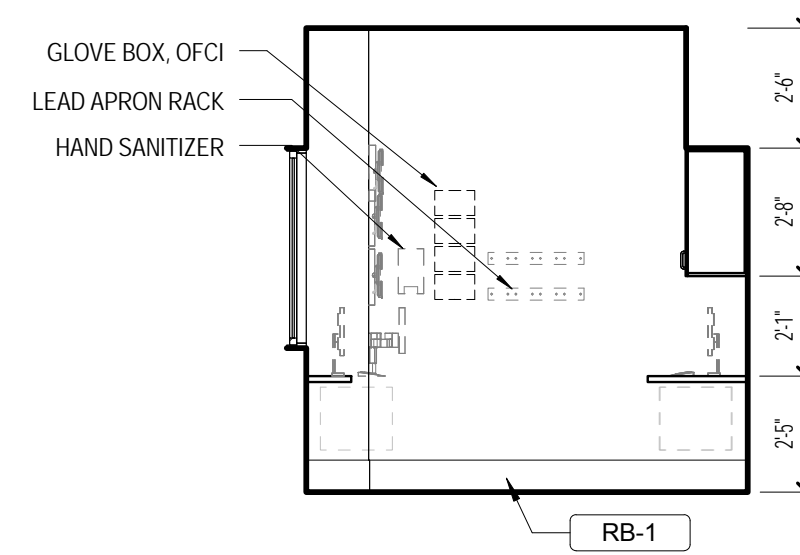


C4 CONTROL ROOM - SOUTH
1/4" = 1'-0"

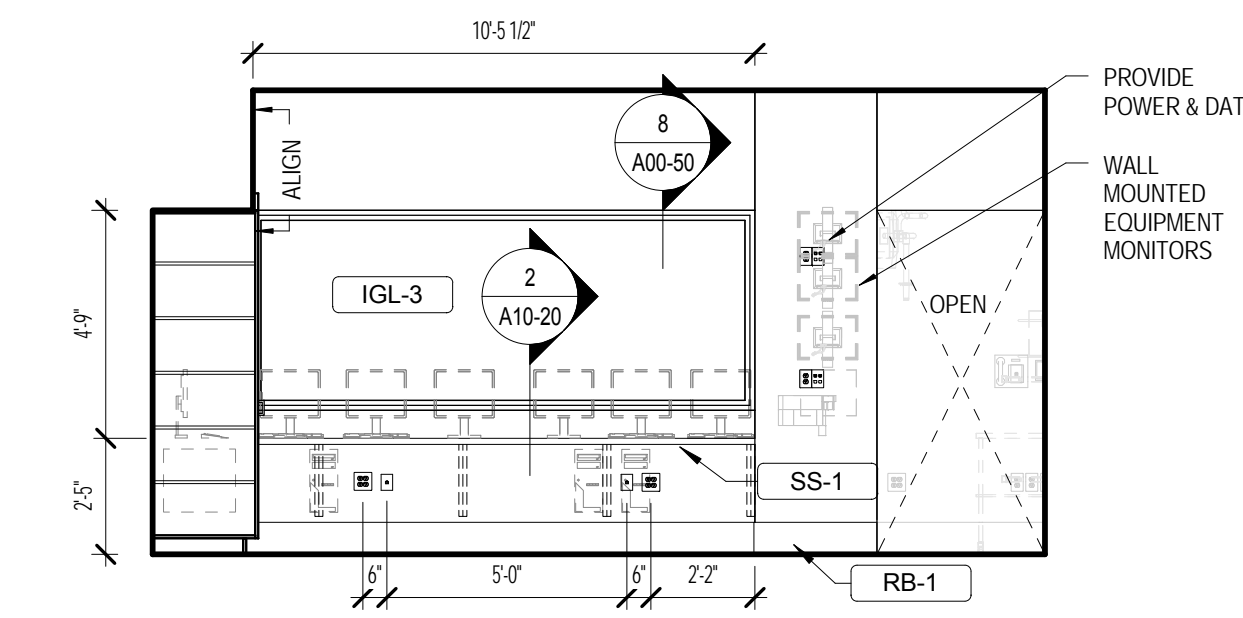


C3 CONTROL ROOM - EAST
1/4" = 1'-0"

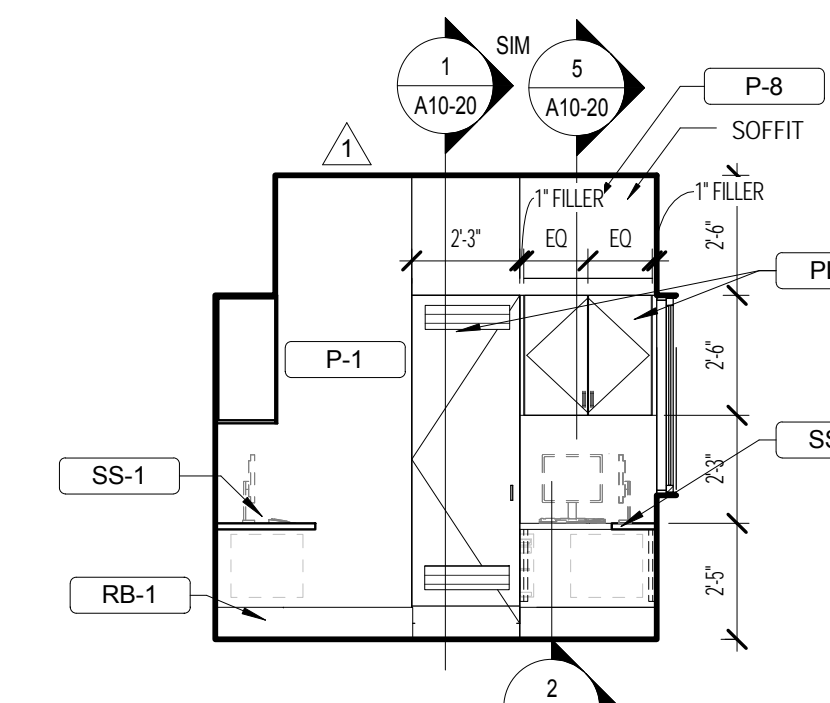


C2 CONTROL ROOM - NORTH
1/4" = 1'-0"

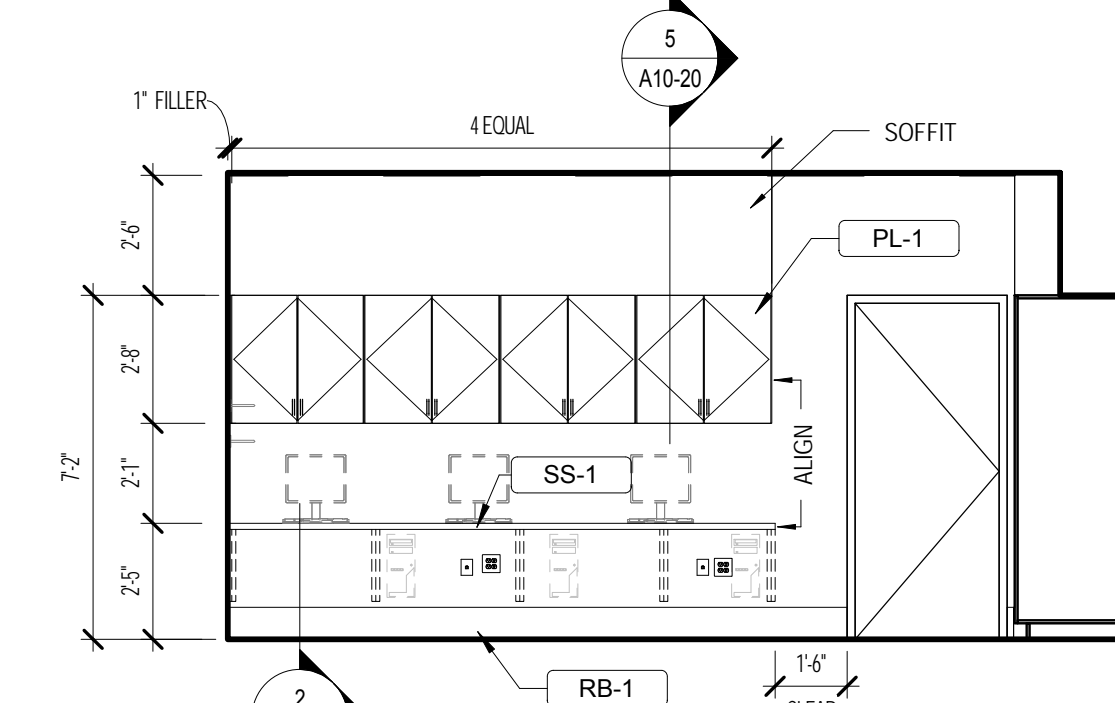


C1 CONTROL ROOM - WEST
1/4" = 1'-0"

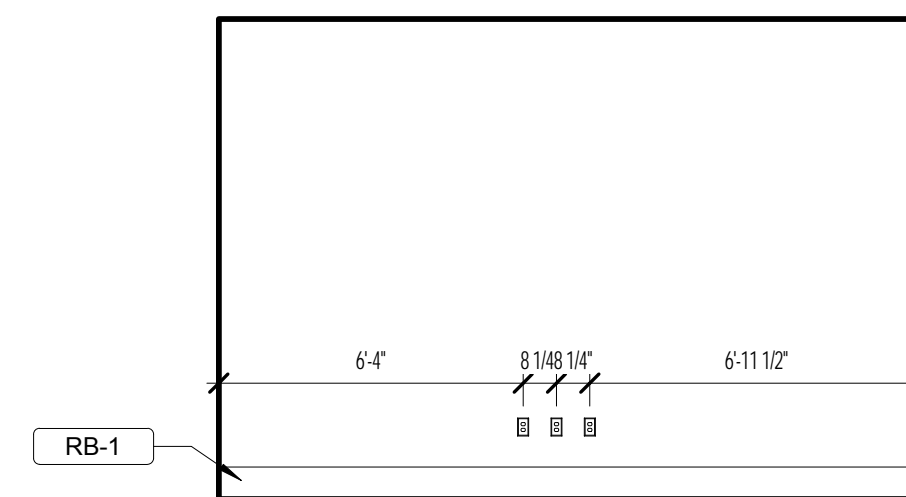


B4 EQUIPMENT ROOM - WEST
1/4" = 1'-0"

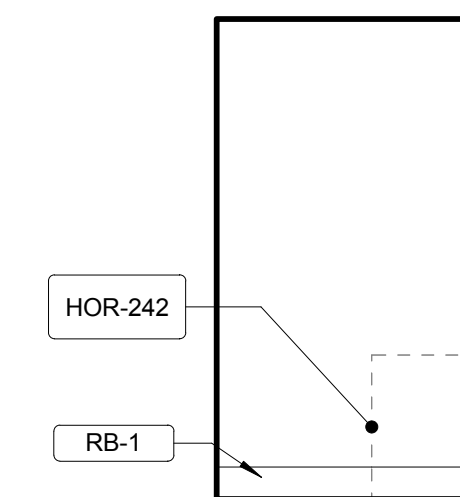


B3 EQUIPMENT ROOM - SOUTH
1/4" = 1'-0"

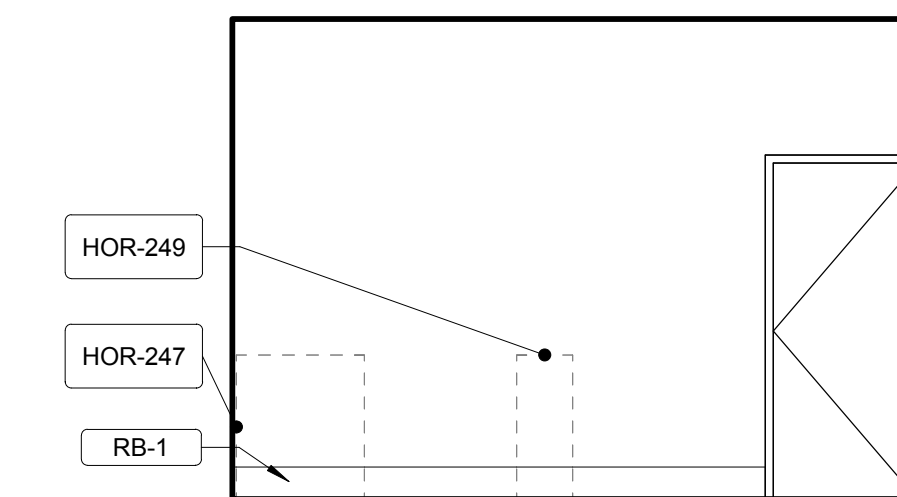


B2 EQUIPMENT ROOM - EAST
1/4" = 1'-0"

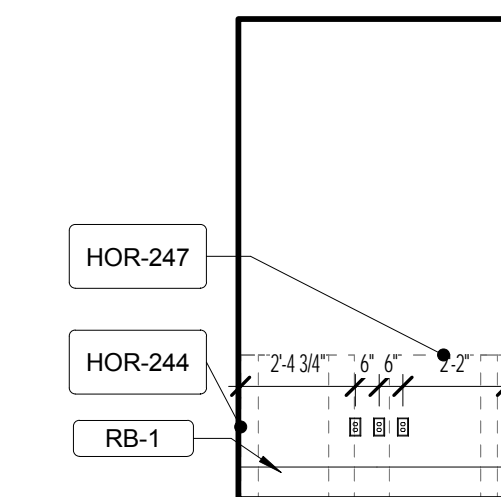


B1 EQUIPMENT ROOM - NORTH
1/4" = 1'-0"

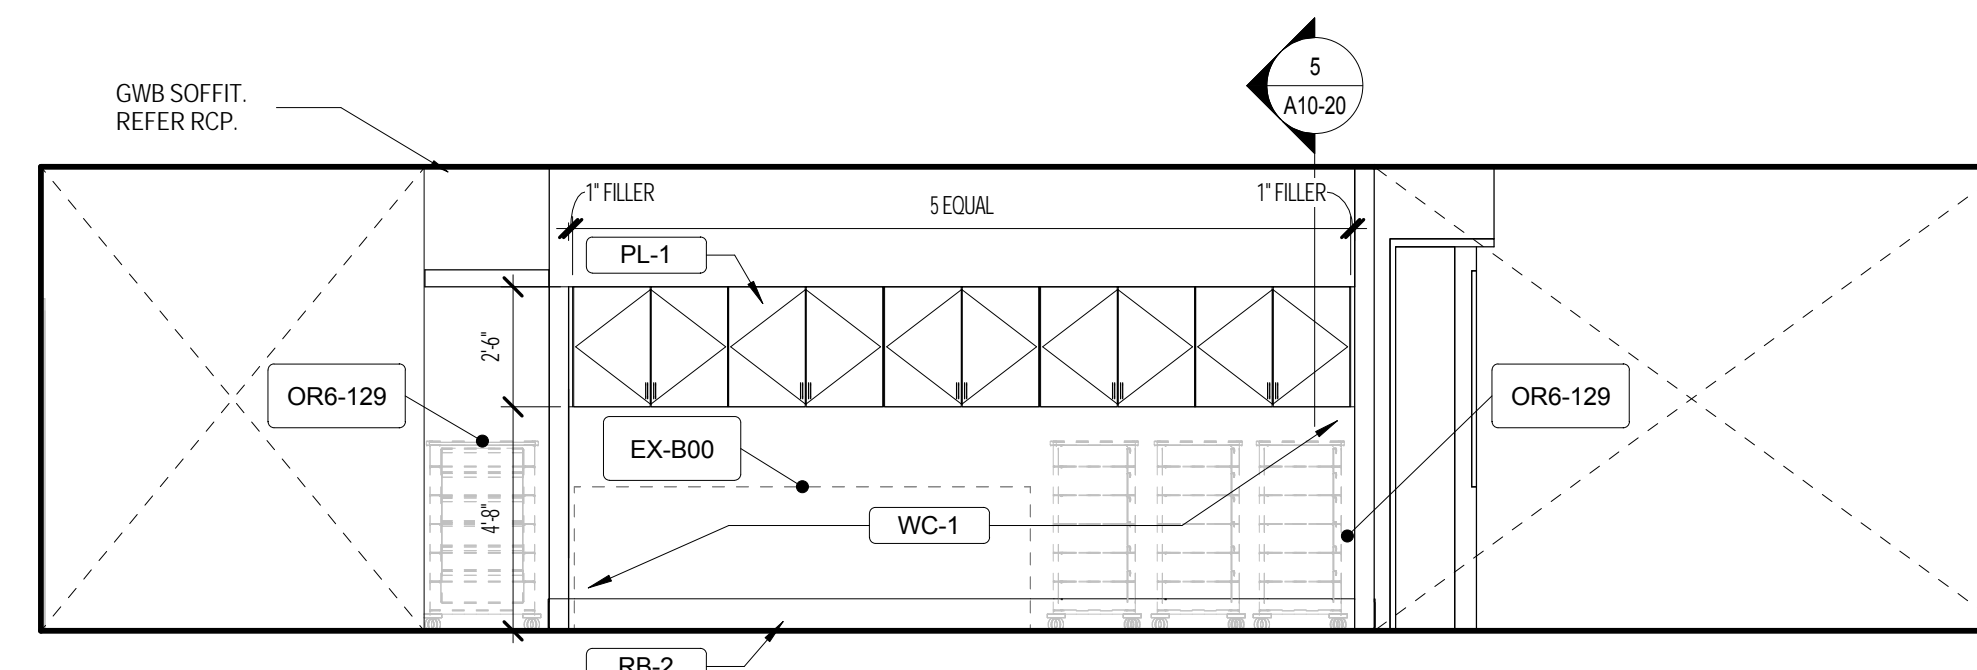

A2 CORRIDOR - EAST
1/4" = 1'-0"

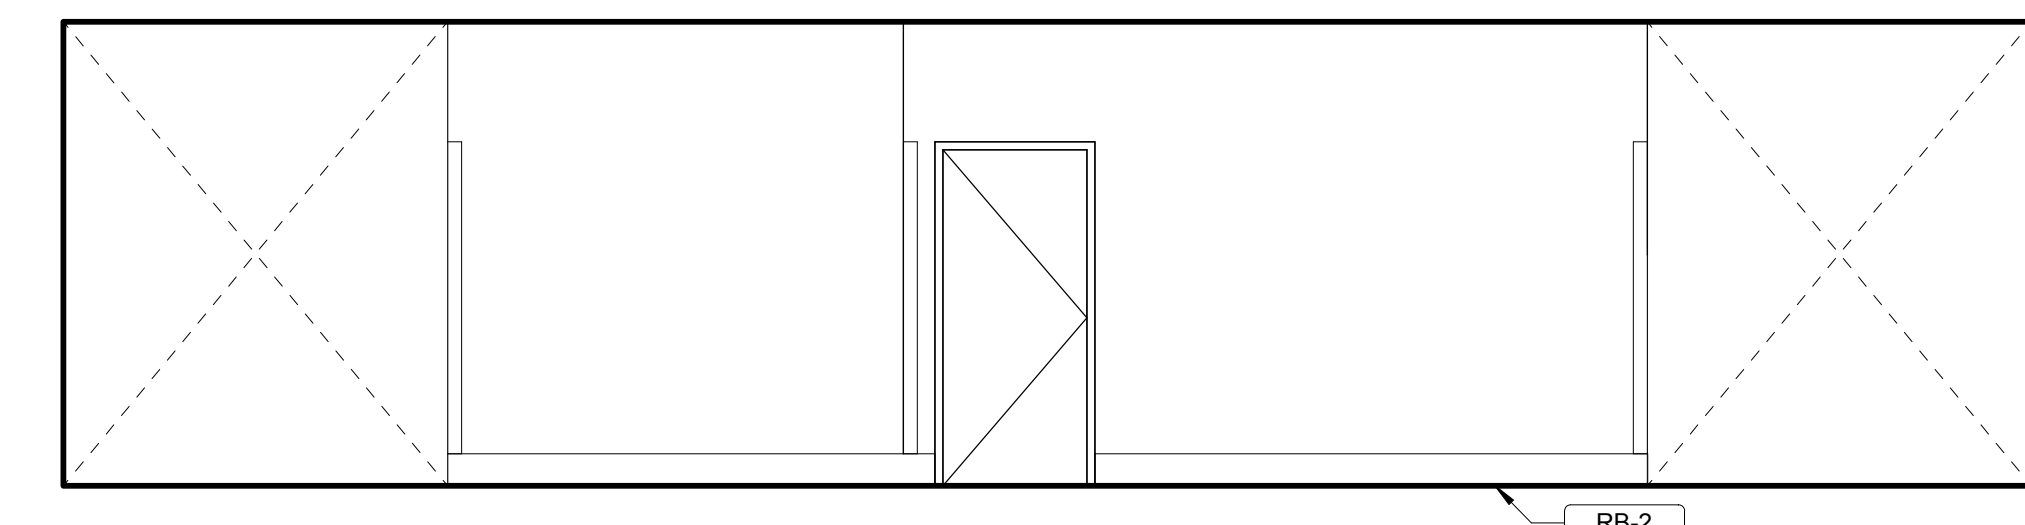

A1 CORRIDOR - WEST
1/4" = 1'-0"

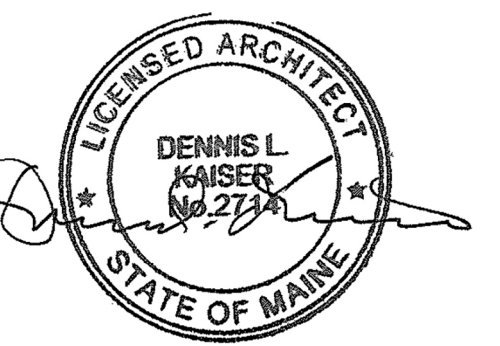

Revisions

Sheet Information	
Date	AUGUST 21, 2015
Job #	152168.023
Drawn	Author
Checked	Checker
Approved	Approver
Title	

**INTERIOR
ELEVATIONS**

Sheet
A10-10