

NO.	ISSUE	DATE
Job Number	152168.028	
Checked	Checker	
Approved	Approver	
<b>TITLE</b>		

### PARTITION PLAN LEGEND


- EXISTING PARTITION TO REMAIN
- NEW PARTITION
- DOOR NUMBER. REFER TO DOOR AND HARDWARE SCHEDULE ON SHEET A62-01 FOR FURTHER INFORMATION
- PARTITION TYPE

### REFLECTED CEILING PLAN LEGEND


- DRYWALL CEILING / SOFFIT
- PRICE CEILING SYSTEM
- SUSPENDED CEILING SYSTEM
- ACCESS PANEL
- SUPPLY DIFFUSER
- RETURN DIFFUSER
- CEILING MOUNTED OCCUPANCY SENSOR
- LIGHT LEVEL SENSOR
- CEILING MOUNTED SPEAKER (AV, PAGING, WHITE NOISE)
- WIRELESS ACCESS POINT
- CEILING MOUNTED CAMERA
- WALL MOUNTED CAMERA
- EXIT SIGN
- SPRINKLER HEAD
- EMERGENCY STROBE
- EMERGENCY SPOTLIGHT

### LIGHT FIXTURE SYMBOLS


- RECESSED DOWNLIGHT (ROUND, SQUARE)
- RECESSED LINEAR SLOT

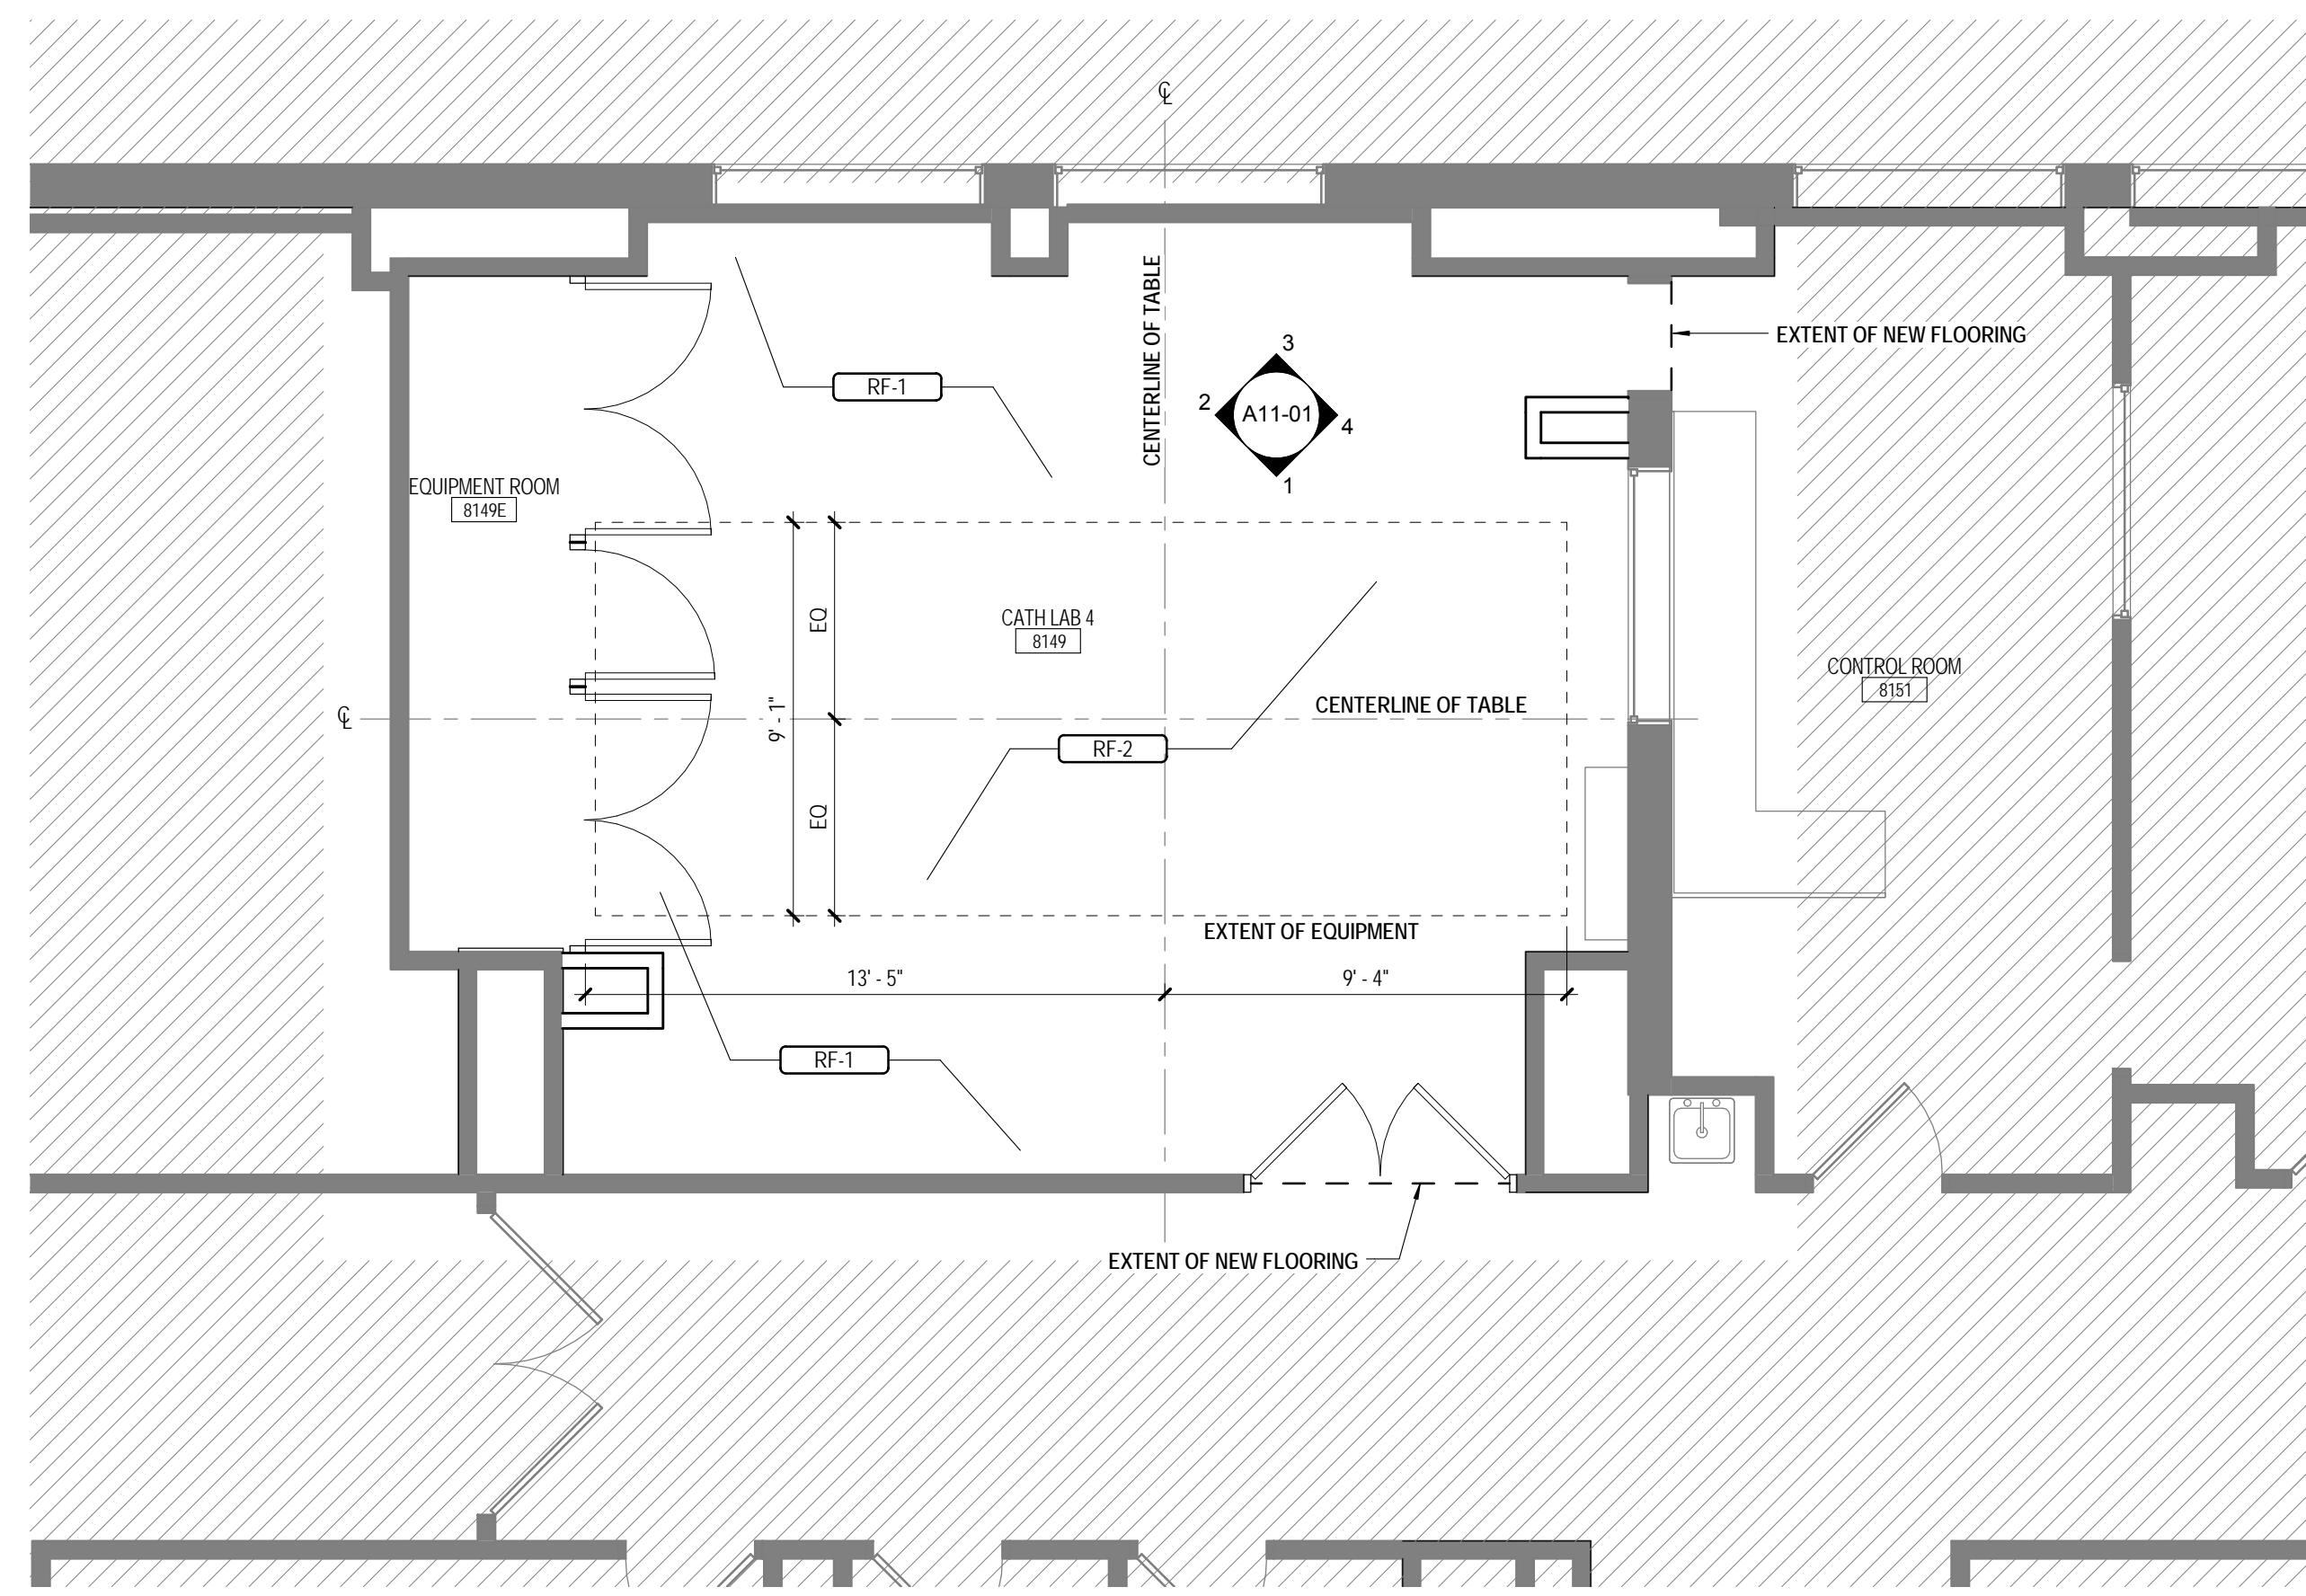


**8 NEW WORK - FINISH**  
1/4" = 1'-0"

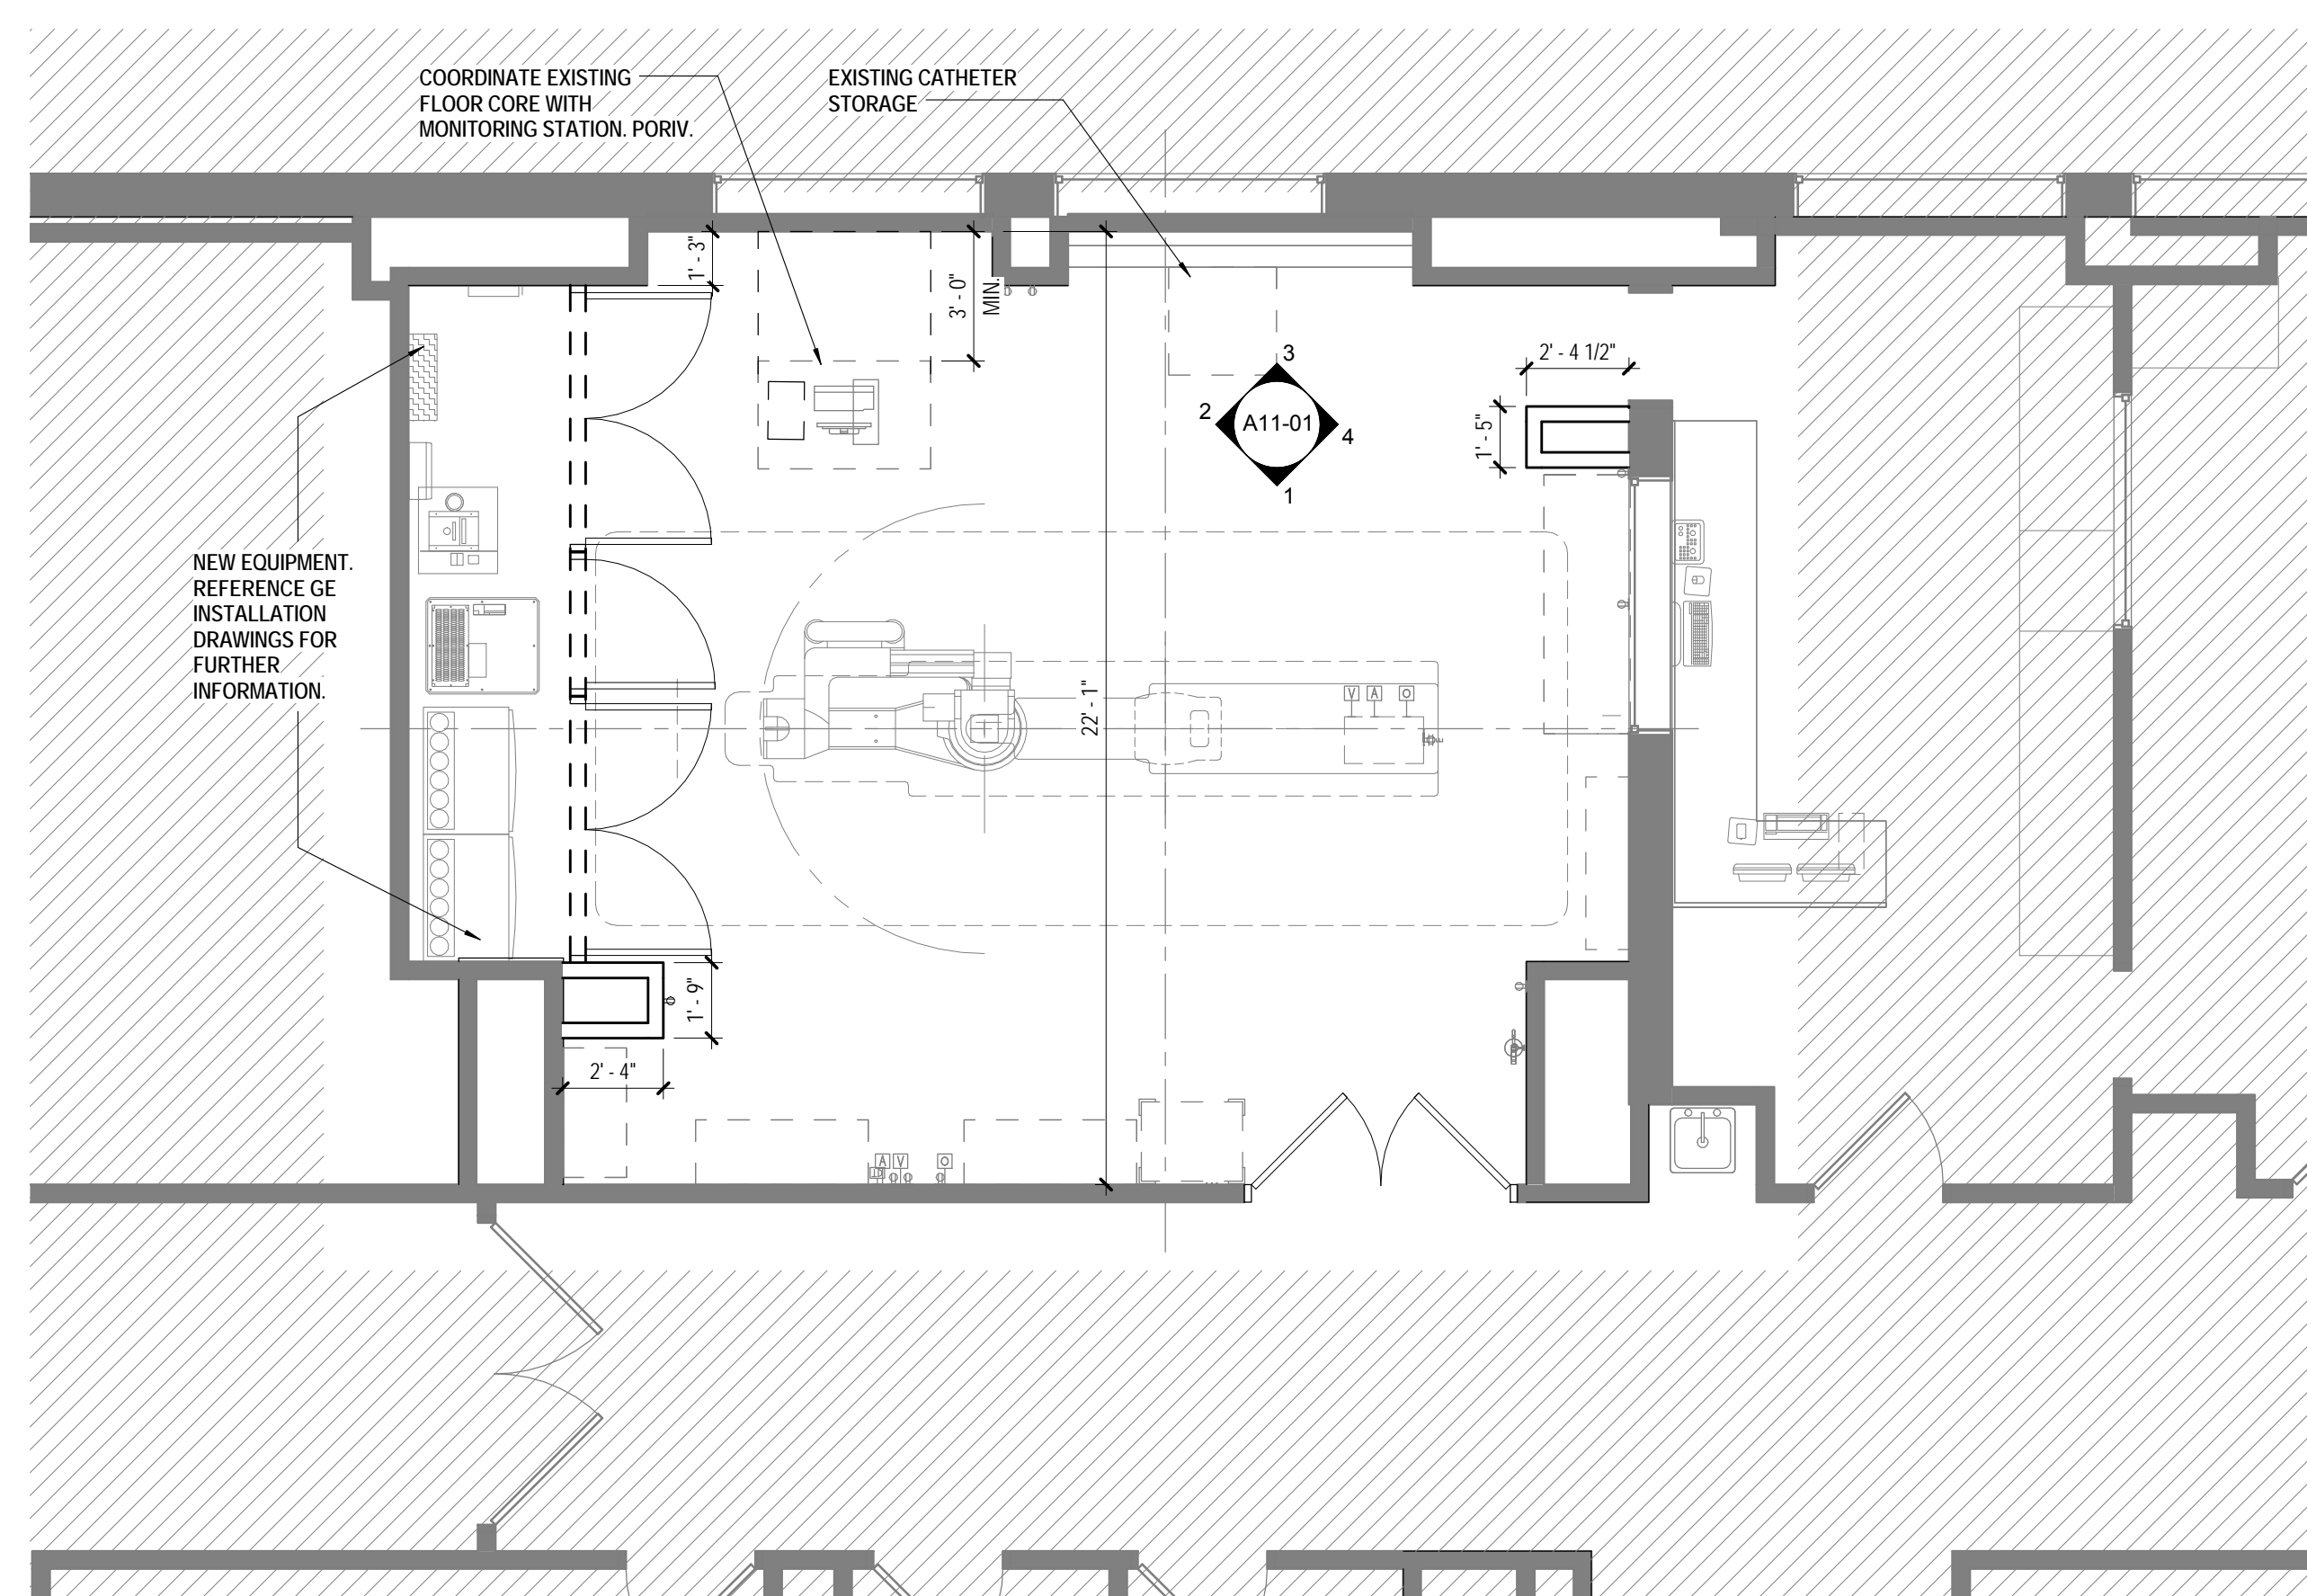


**6 EQUIPMENT/ELECTRICAL PLAN**  
1/4" = 1'-0"

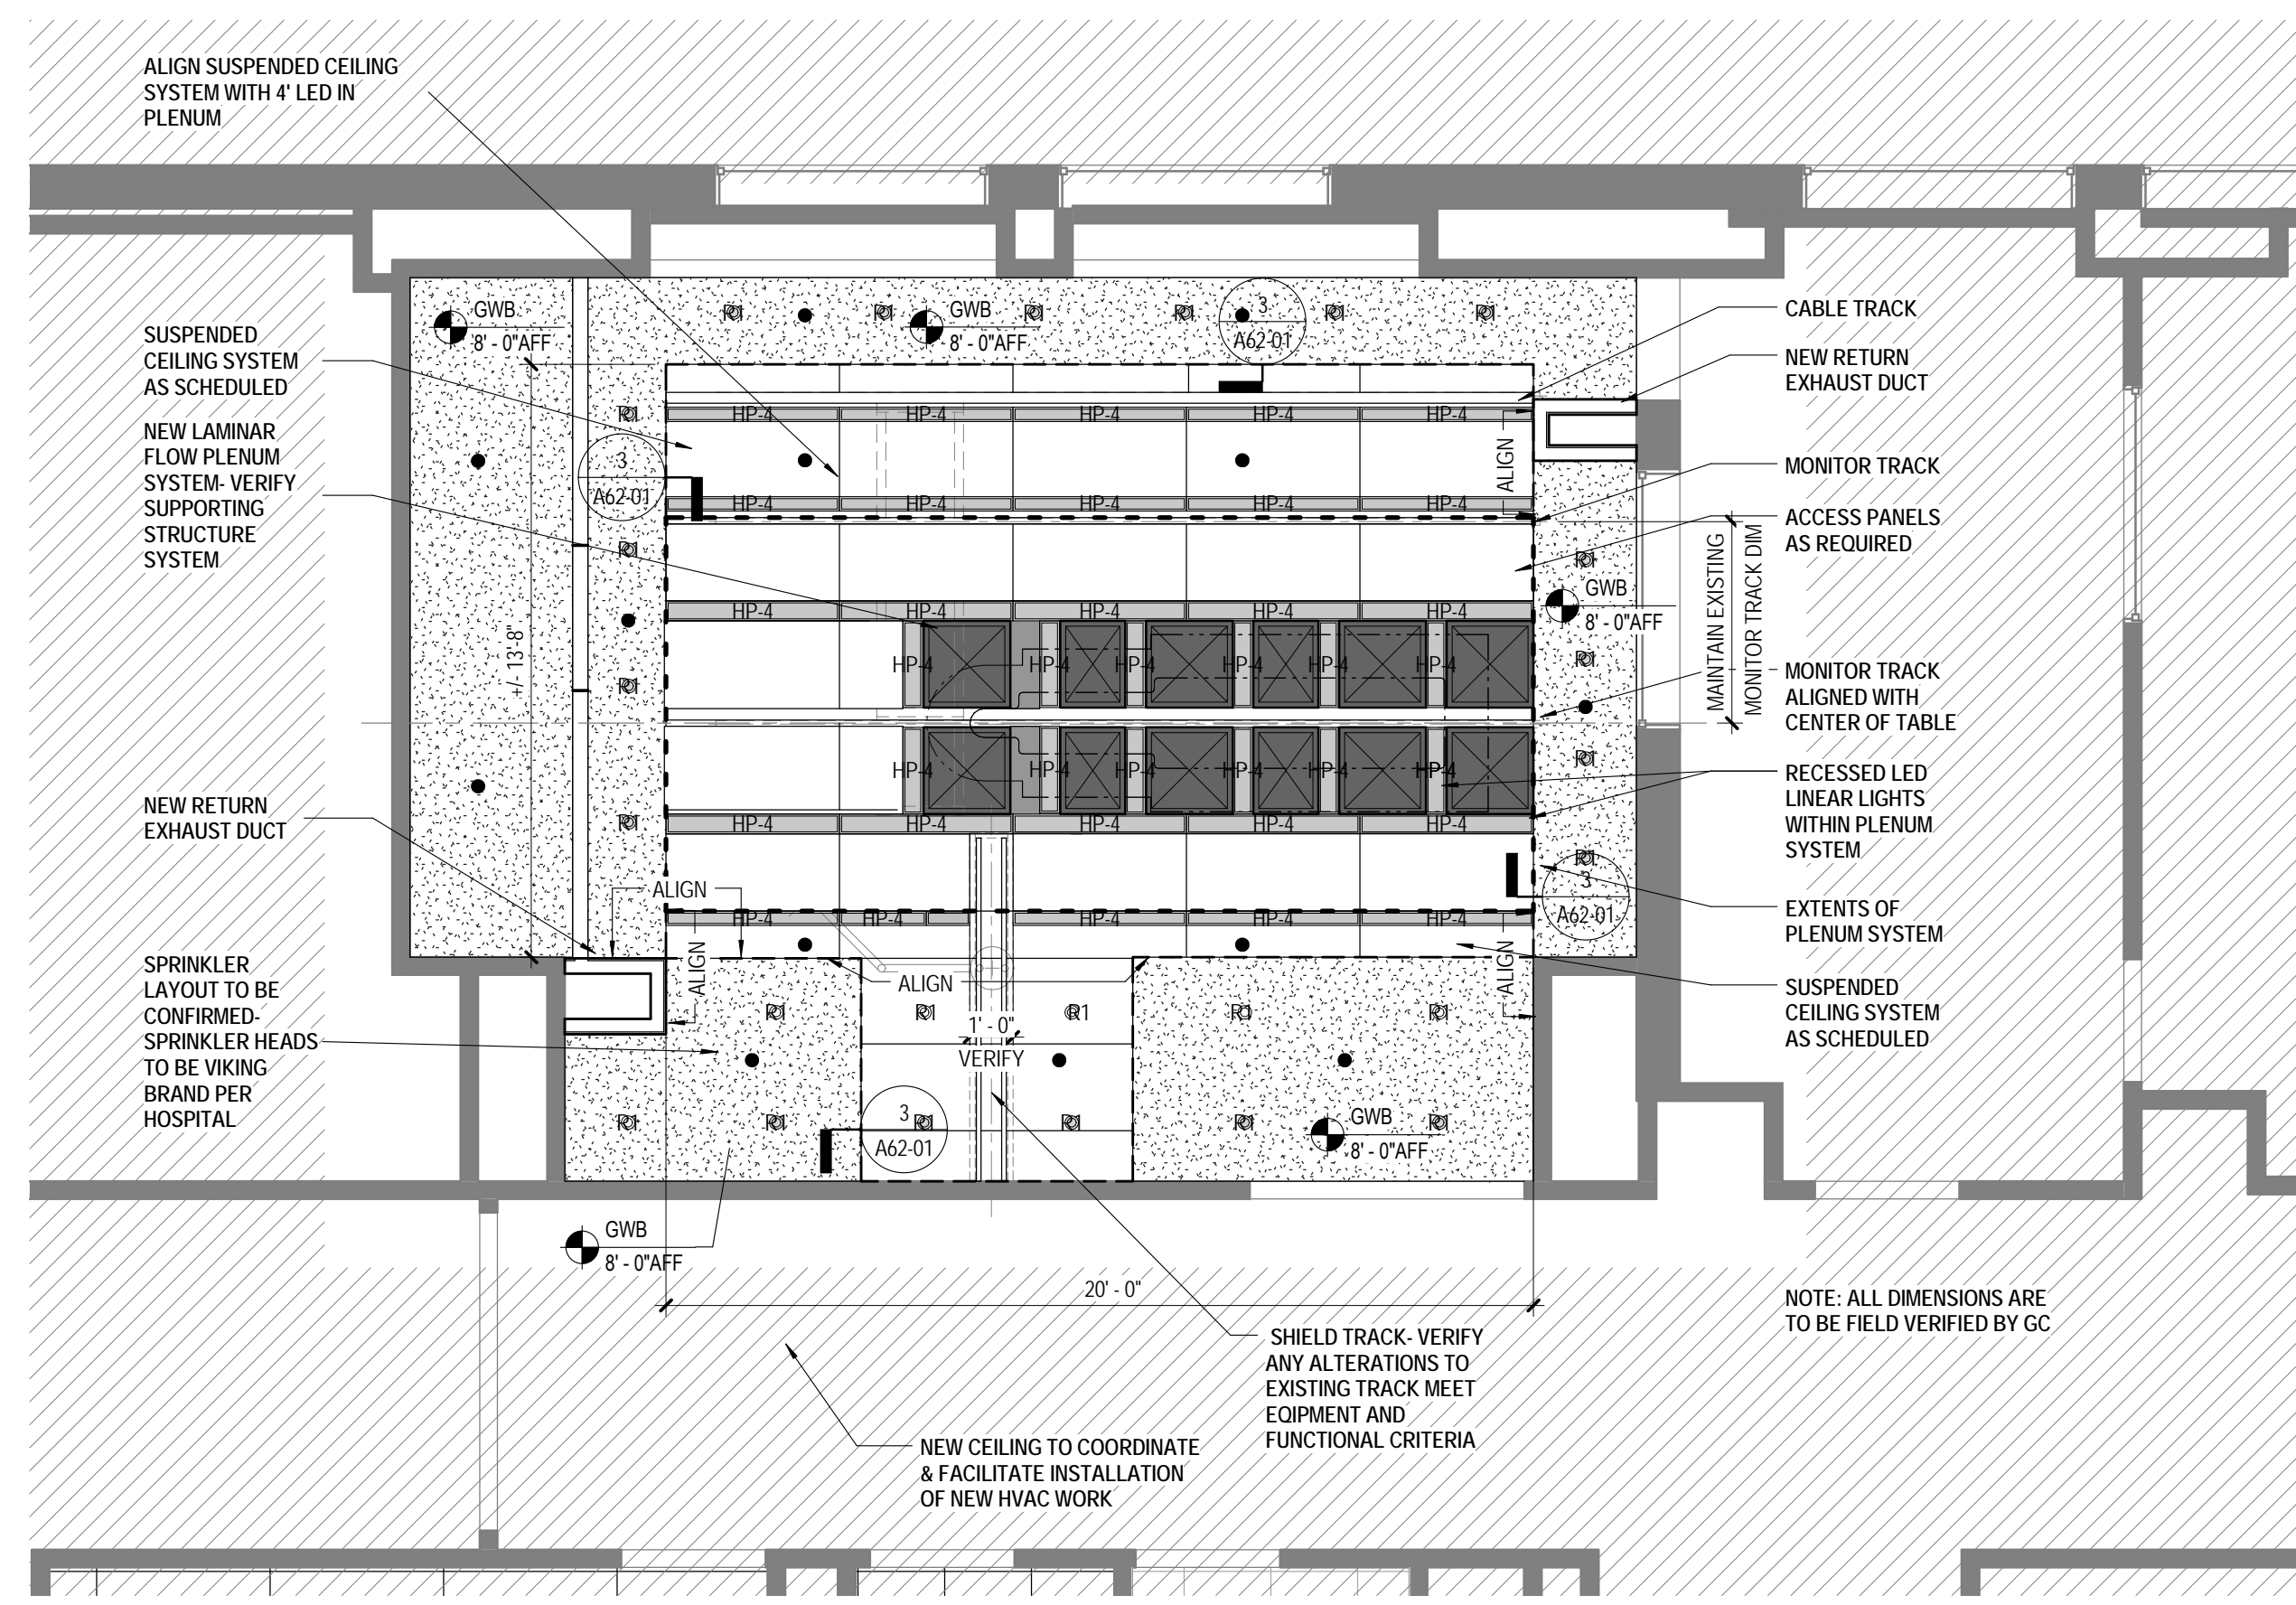


**7 NEW WORK - RCP**  
1/4" = 1'-0"

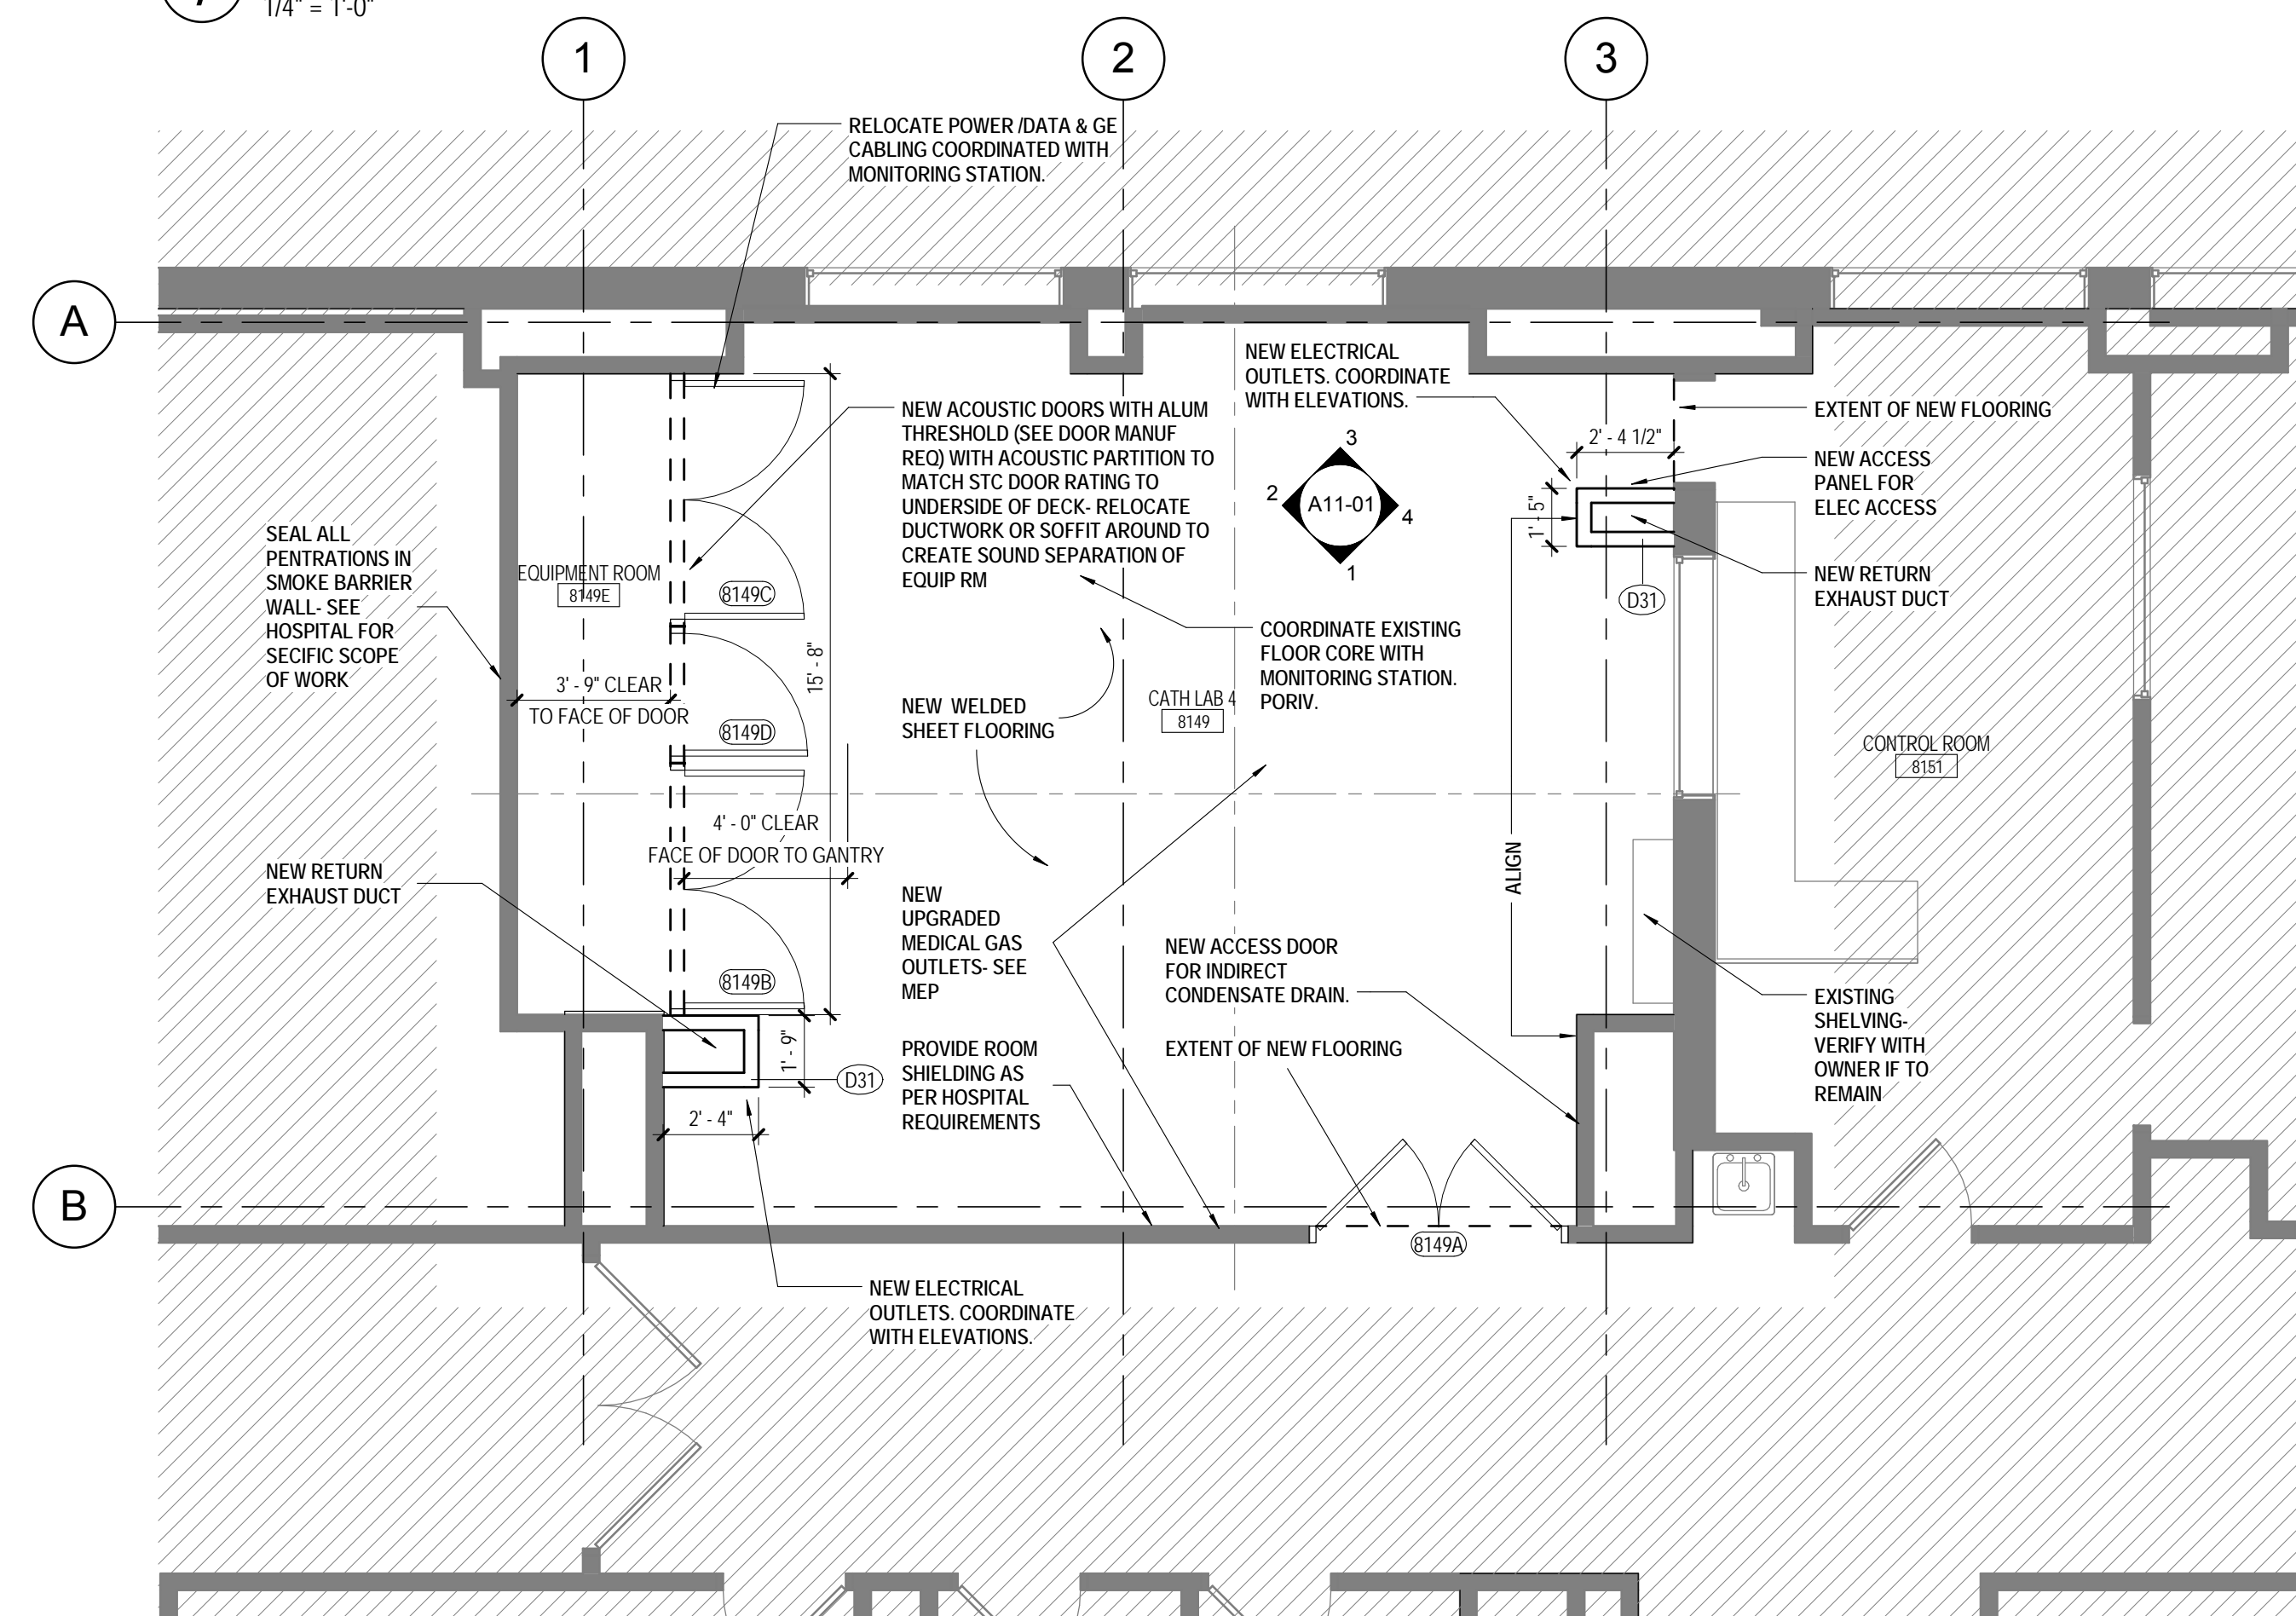


**5 NEW WORK - PLAN**  
1/4" = 1'-0"

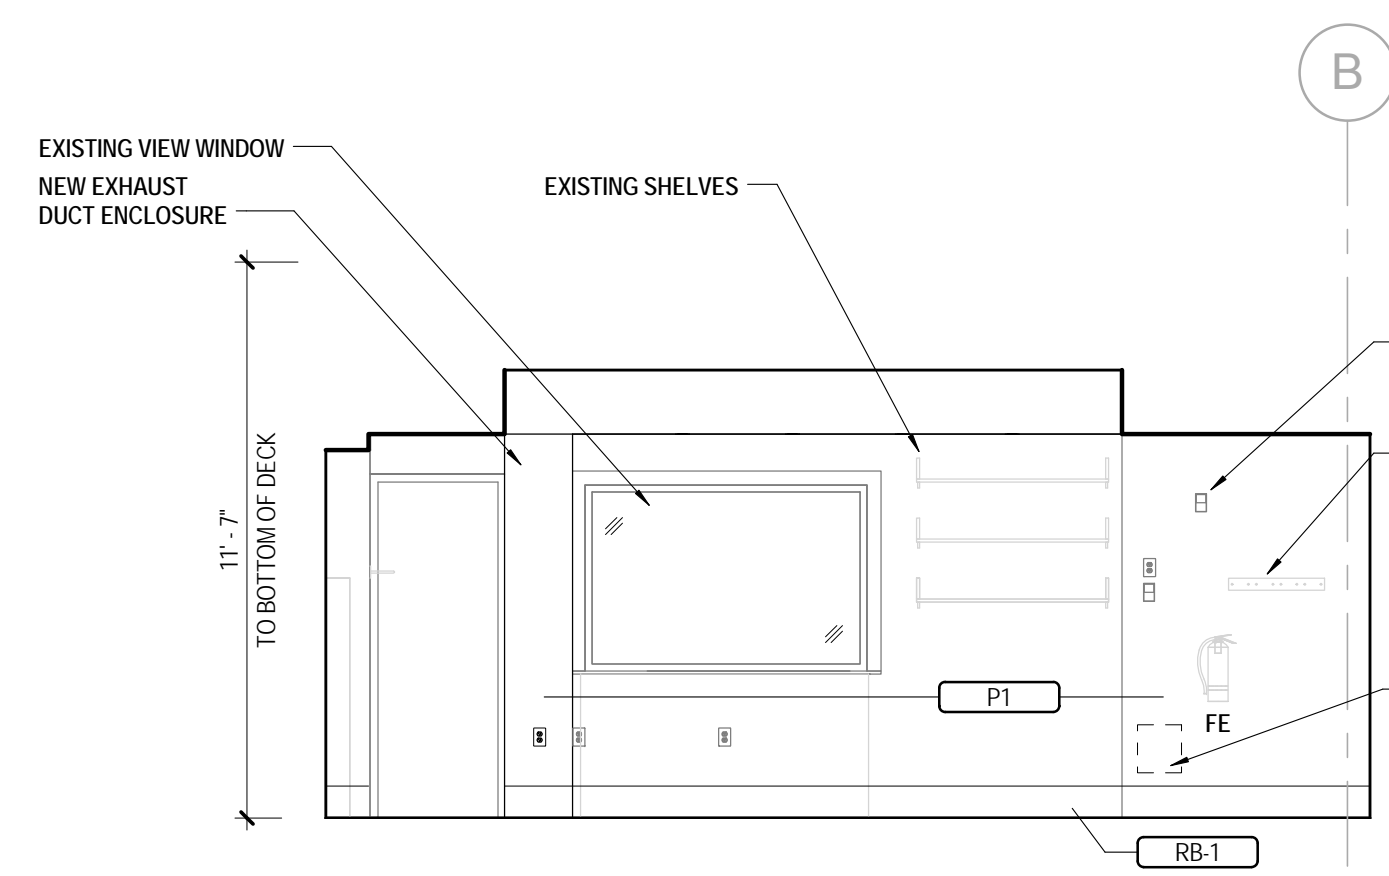


**4 CATH LAB 4 - EAST - CONTROL RM.**  
1/4" = 1'-0"

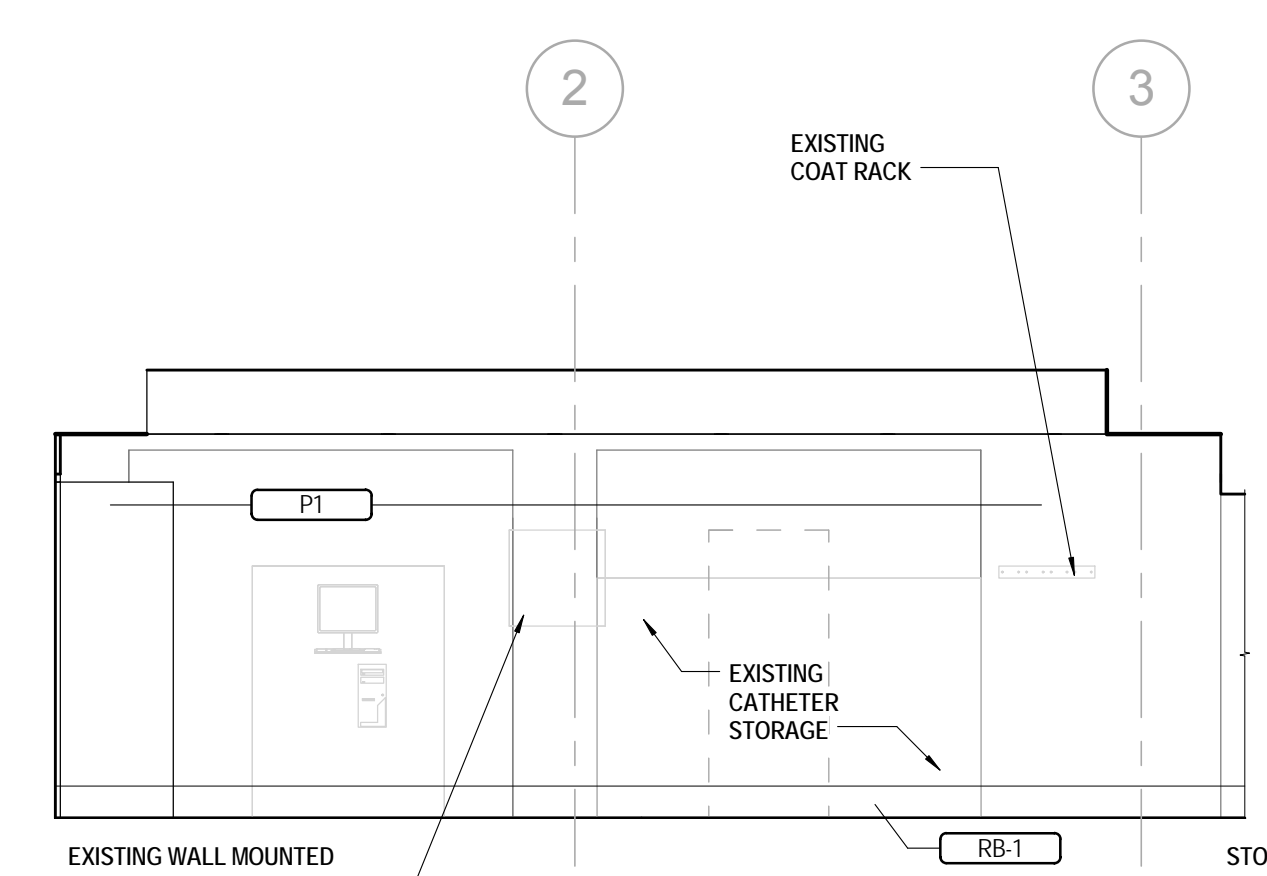

**3 CATH LAB 4 - NORTH**  
1/4" = 1'-0"

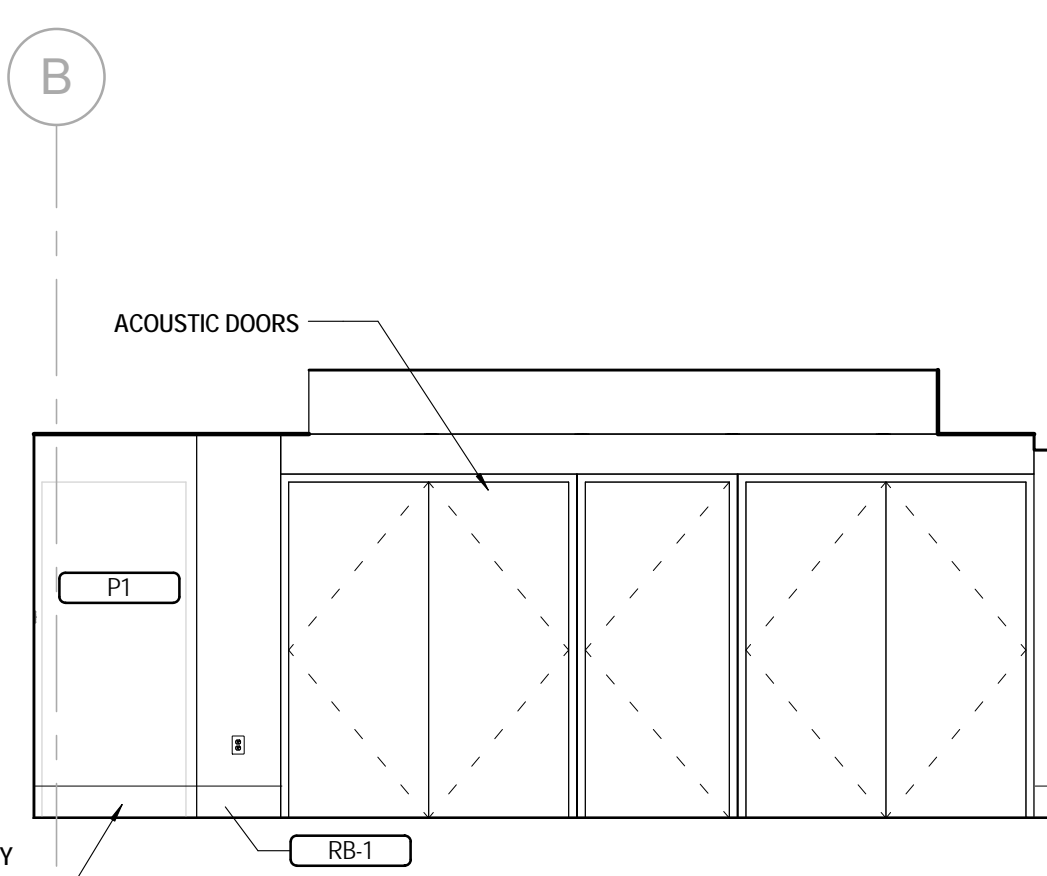

**2 CATH LAB 4 - WEST - EQUIPMENT**  
1/4" = 1'-0"

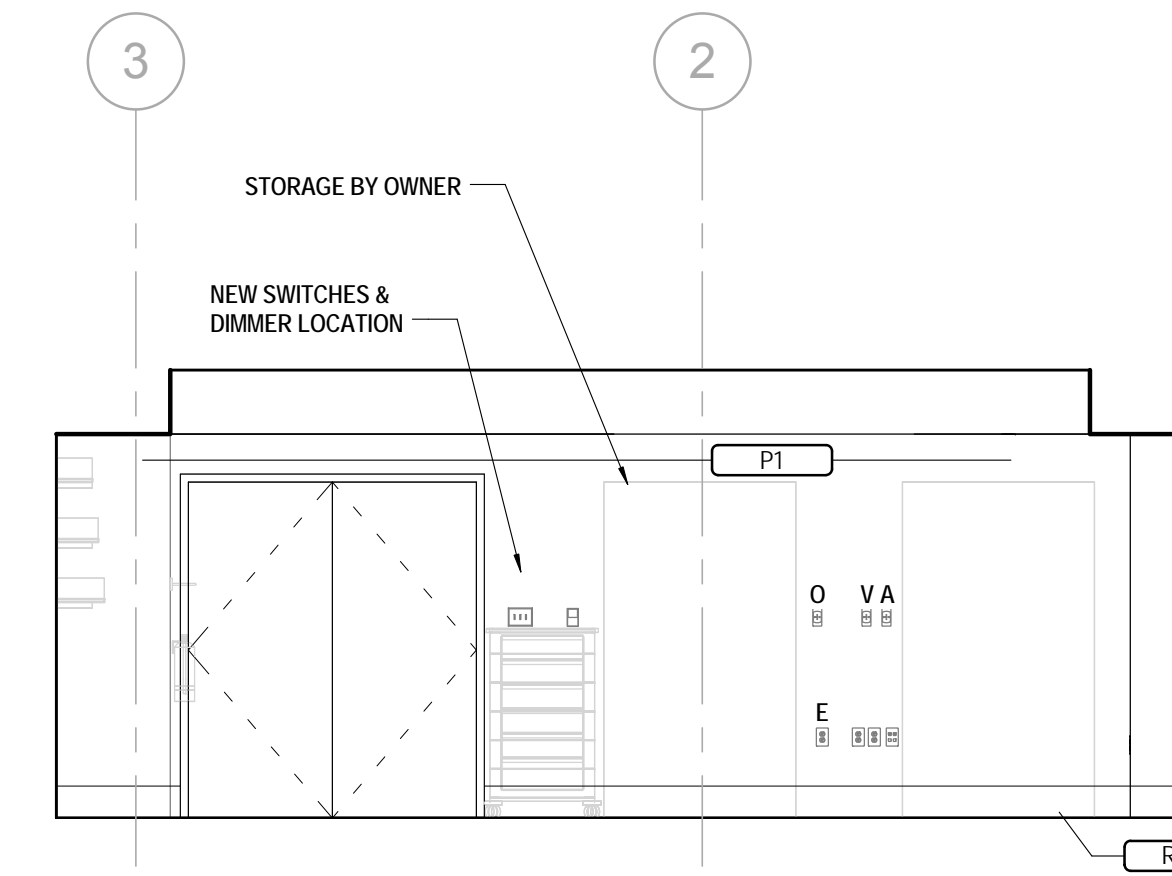

**1 CATH LAB 4 - SOUTH - ENTRY**  
1/4" = 1'-0"