




C2 Elevation 2 - b
A6.1s 3/8" = 1'-0"

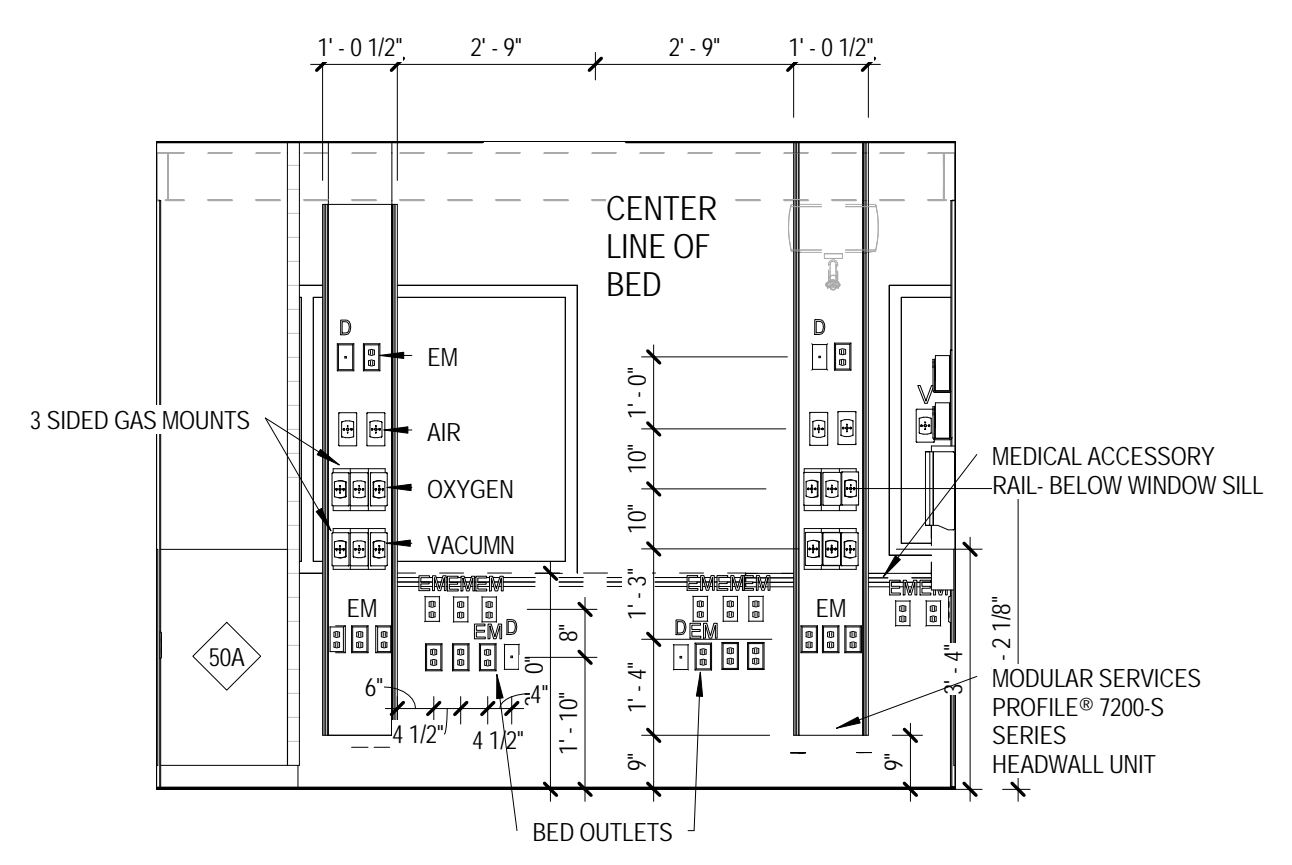


C5 Elevation 3 - a
A6.1s 3/8" = 1'-0"

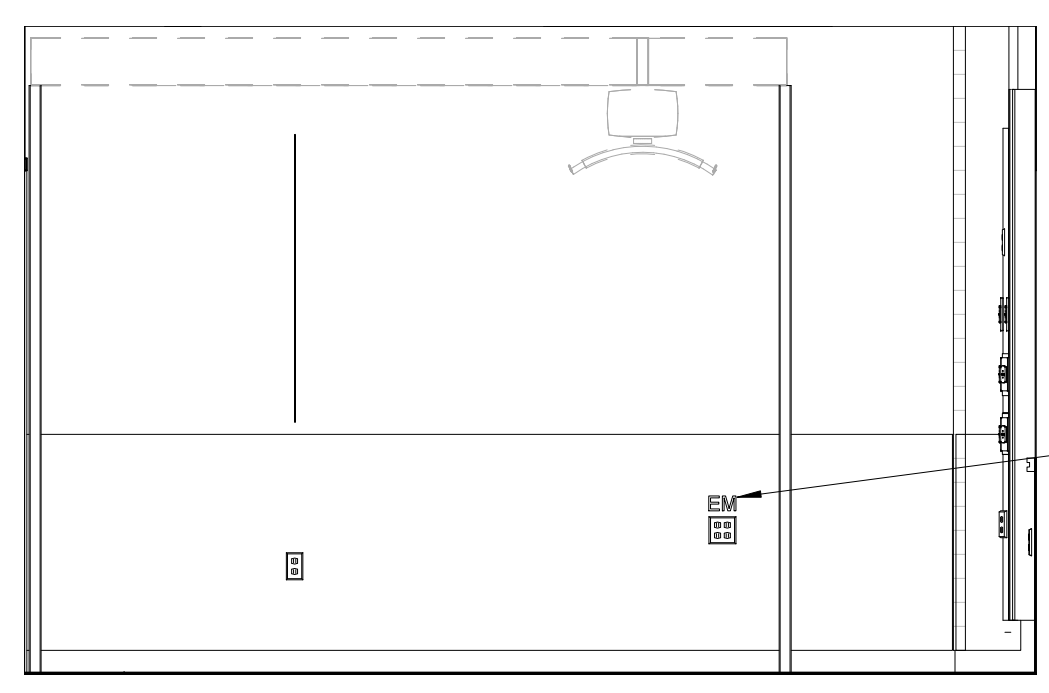


C8 Elevation 1 - d
A6.1s 3/8" = 1'-0"

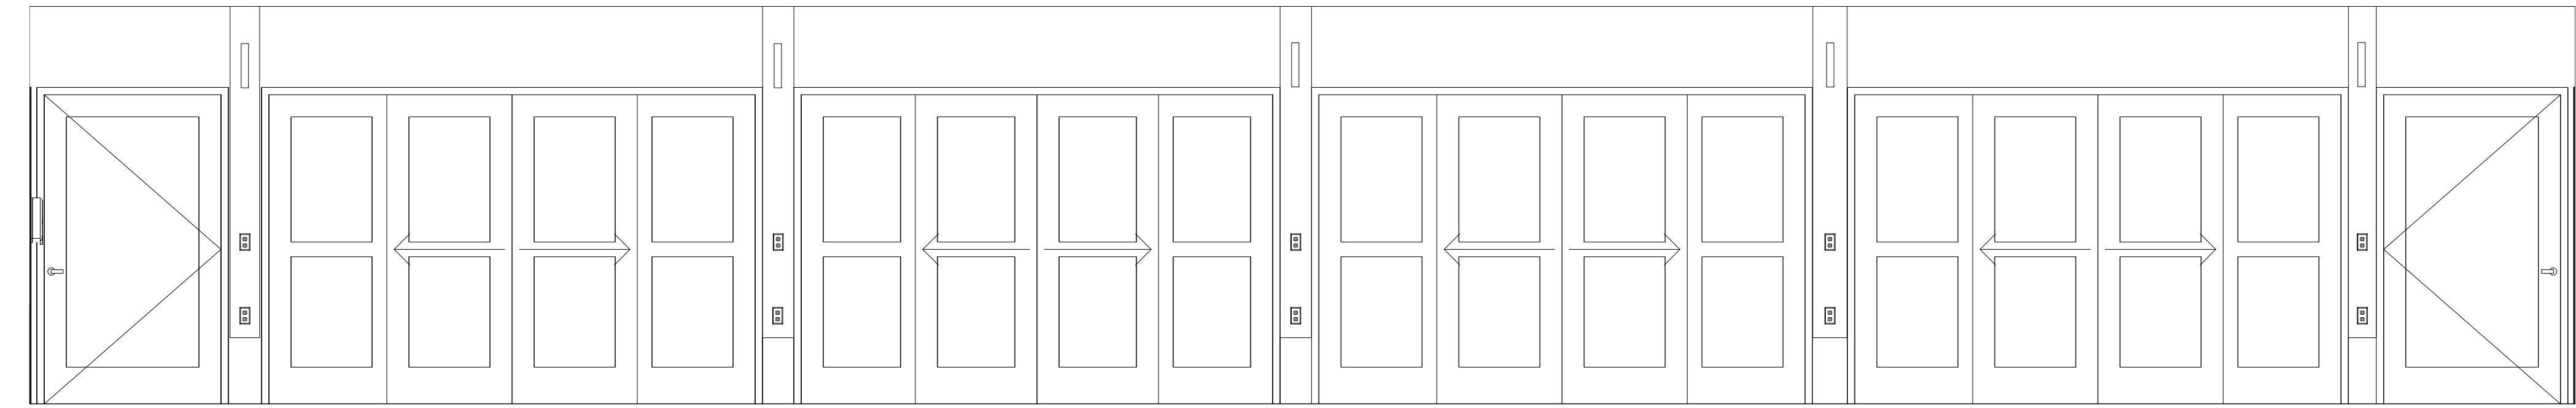

E1 4 - a
A6.1s 3/8" = 1'-0"

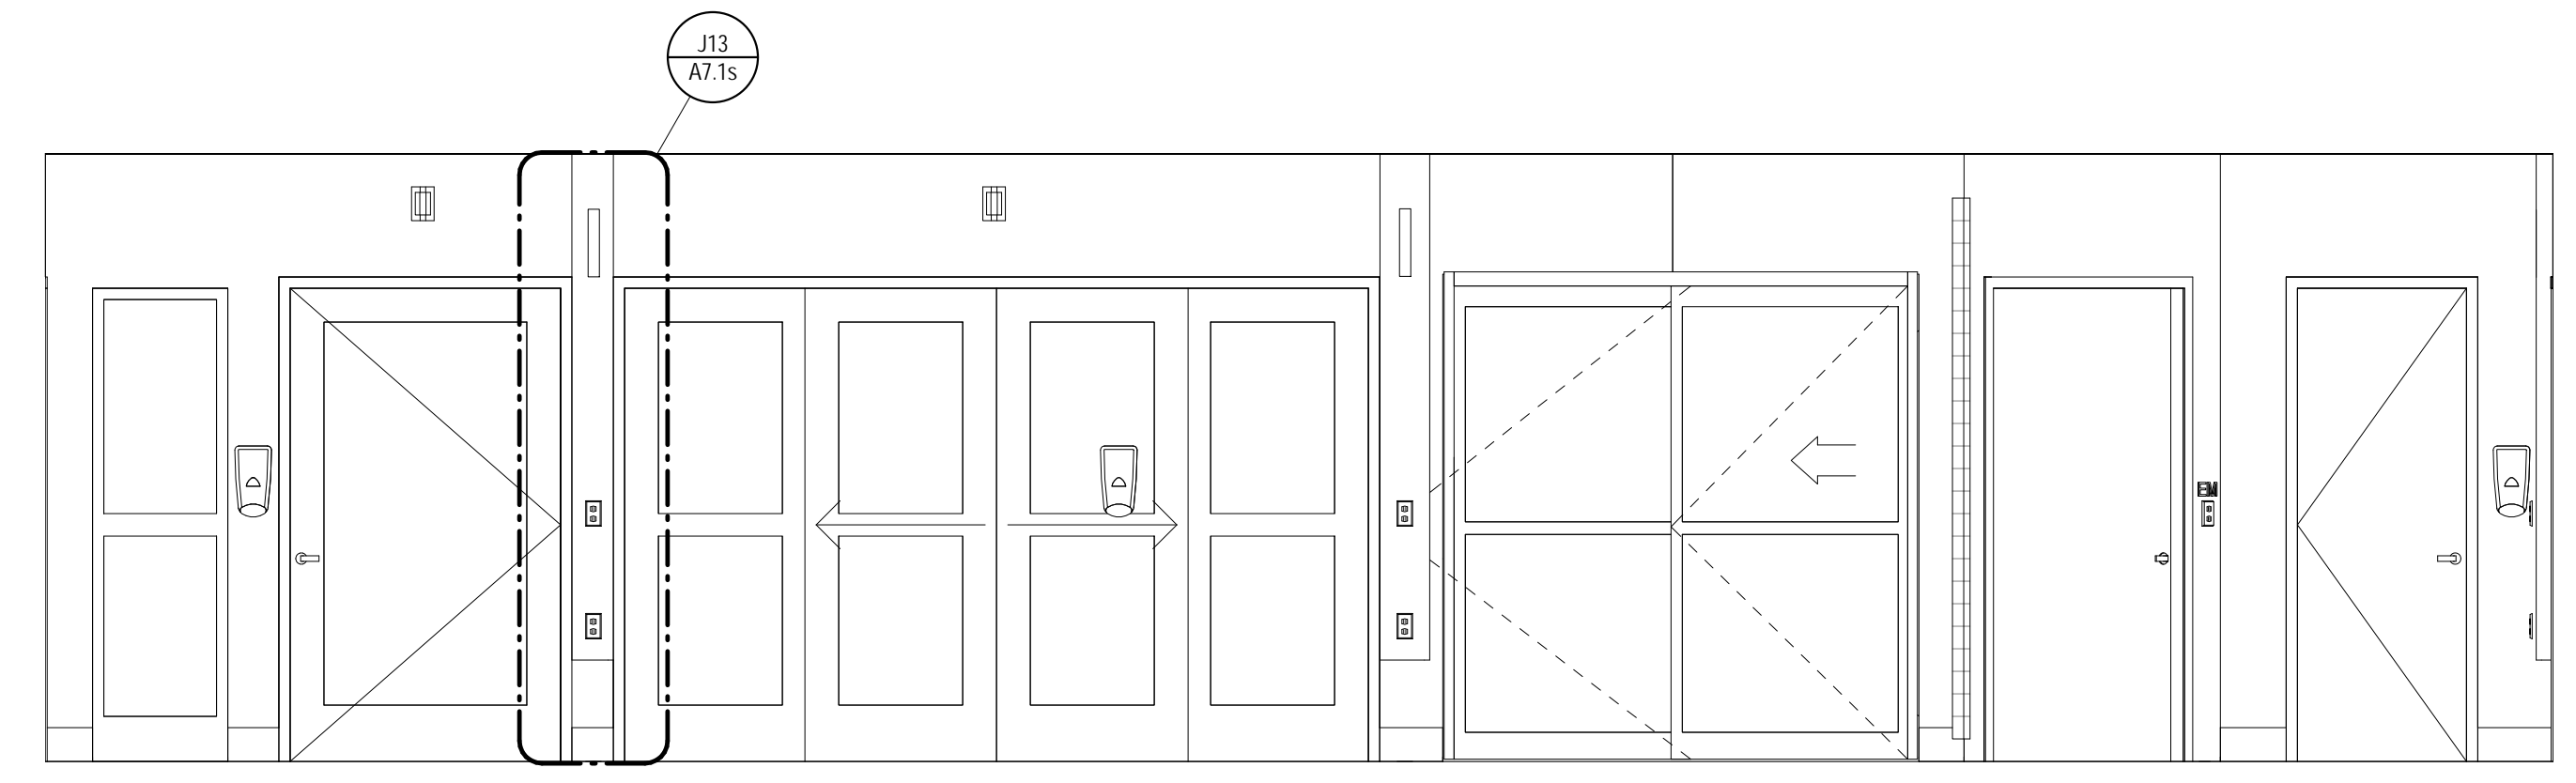

H1 3 - a
A6.1s 3/8" = 1'-0"

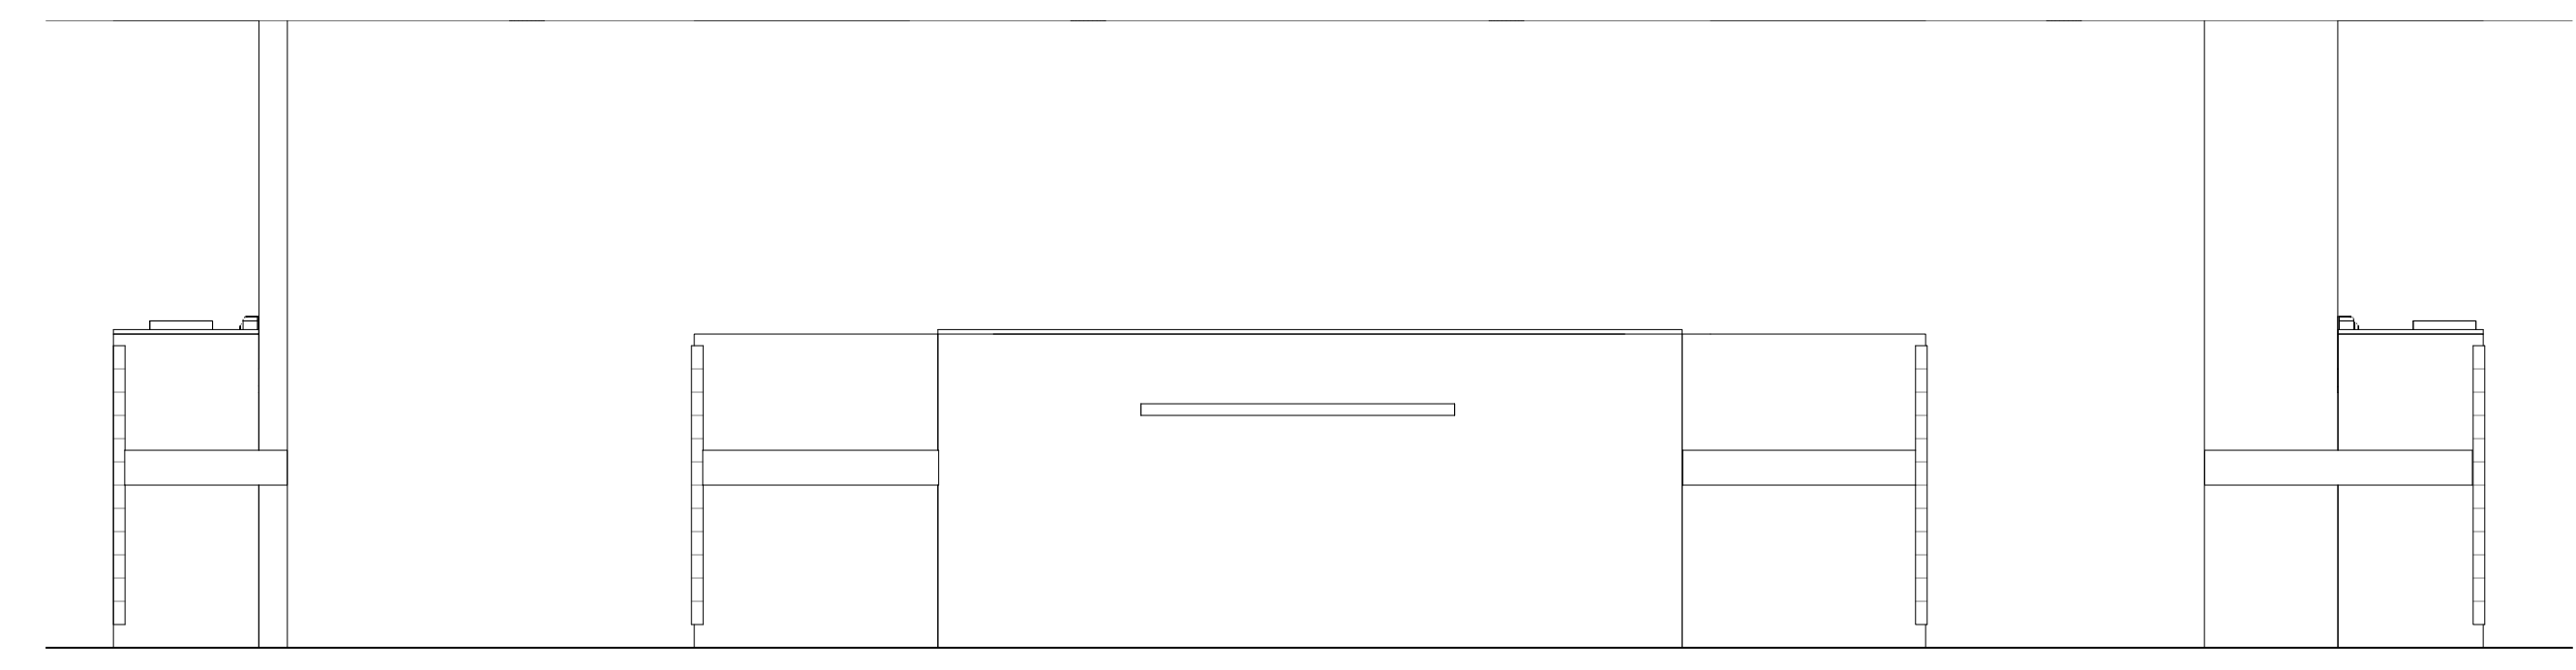

H8 3 - c
A6.1s 3/8" = 1'-0"


A
B
C
D
E
F
G
H
I
J

MAINE MEDICAL CENTER

**MMC SCU2
RENOVATIONS**

22 Bramhall Street, Portland, ME,
04102

| NO. | DESCRIPTION | DATE |
|-----|-------------|------|
| | | |
| | | |
| | | |
| | | |
| | | |
| | | |
| | | |
| | | |

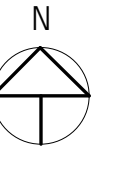

FOR ADDITIONAL INFORMATION, REFER TO PROJECT MANUAL.

| | |
|---|--------------|
| CONTENT: INTERIOR ELEVATIONS | |
| DRAWN BY: | RH |
| PROJECT NO: | 15-072-00 |
| DATE: | 01/22/16 |
| REVISED: | |
| SCALE: | 3/8" = 1'-0" |
| A6.1s | |
| Project Phase: ISSUED FOR PERMIT | |
| <small>COPYRIGHT © 2016 BY LAVALLEE/BRENSINGER PROFESSIONAL ASSOCIATION. ALL RIGHTS RESERVED. NO REPRODUCTION WITHOUT PERMISSION.</small> | |

J1 1 - a
A6.1s 3/8" = 1'-0"

J10 1 - b
A6.1s 3/8" = 1'-0"

J12 1 - d
A6.1s 3/8" = 1'-0"

1 2 3 4 5 6 7 8 9 10 11 12 13 14