

**CONSULTANTS**

**MEPP  
AKF GROUP LLC**  
99 Bradford Street, 2nd Floor  
Boston, MA 02211  
1617.737.1111  
1617.737.4311


**STRUCTURAL  
SGH INC.**  
41 Sevon St.  
Watham, MA 02463  
1781.907.9000  
1781.907.9009

**PROJECT**

**ACCU  
RELOCATION**  
22 Bramhall Street  
Portland, Maine 04102

**Maine Medical Center  
MaineHealth**

**MAINE MEDICAL  
CENTER**  
22 Bramhall Street  
Portland, Maine 04102

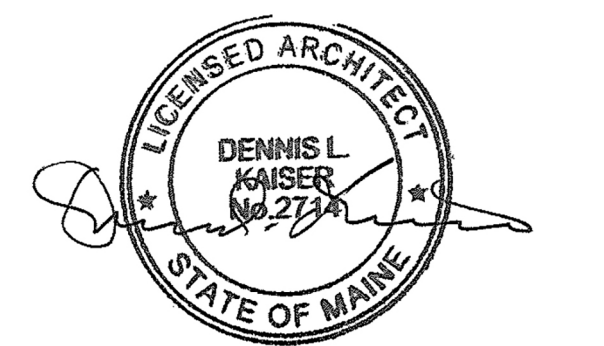



06.24.2016  
**ISSUE CHART**

NO.	ISSUE	DATE
1	ISSUED FOR PERMIT	06.24.2016
2	ISSUE	DATE
Job Number		152168.029
Checked		
Approved		



**TITLE**  
**TYPICAL MOUNTING HEIGHTS**

**SHEET NUMBER**

**A00-12**

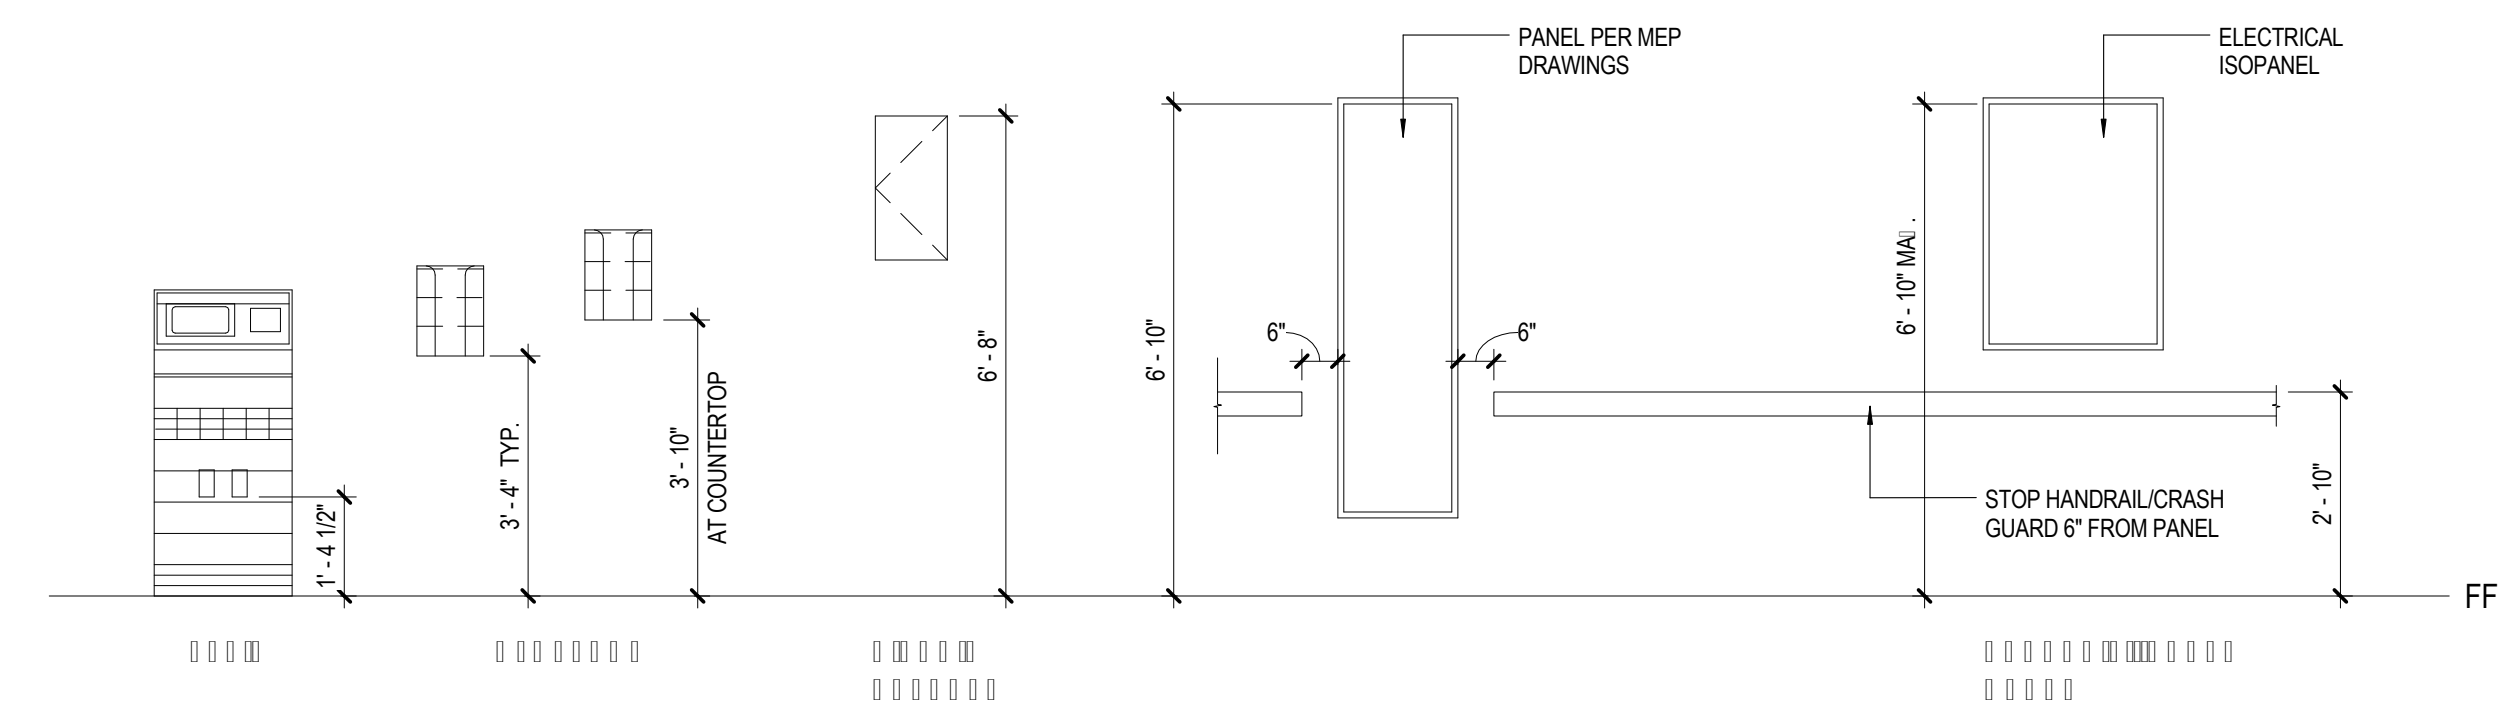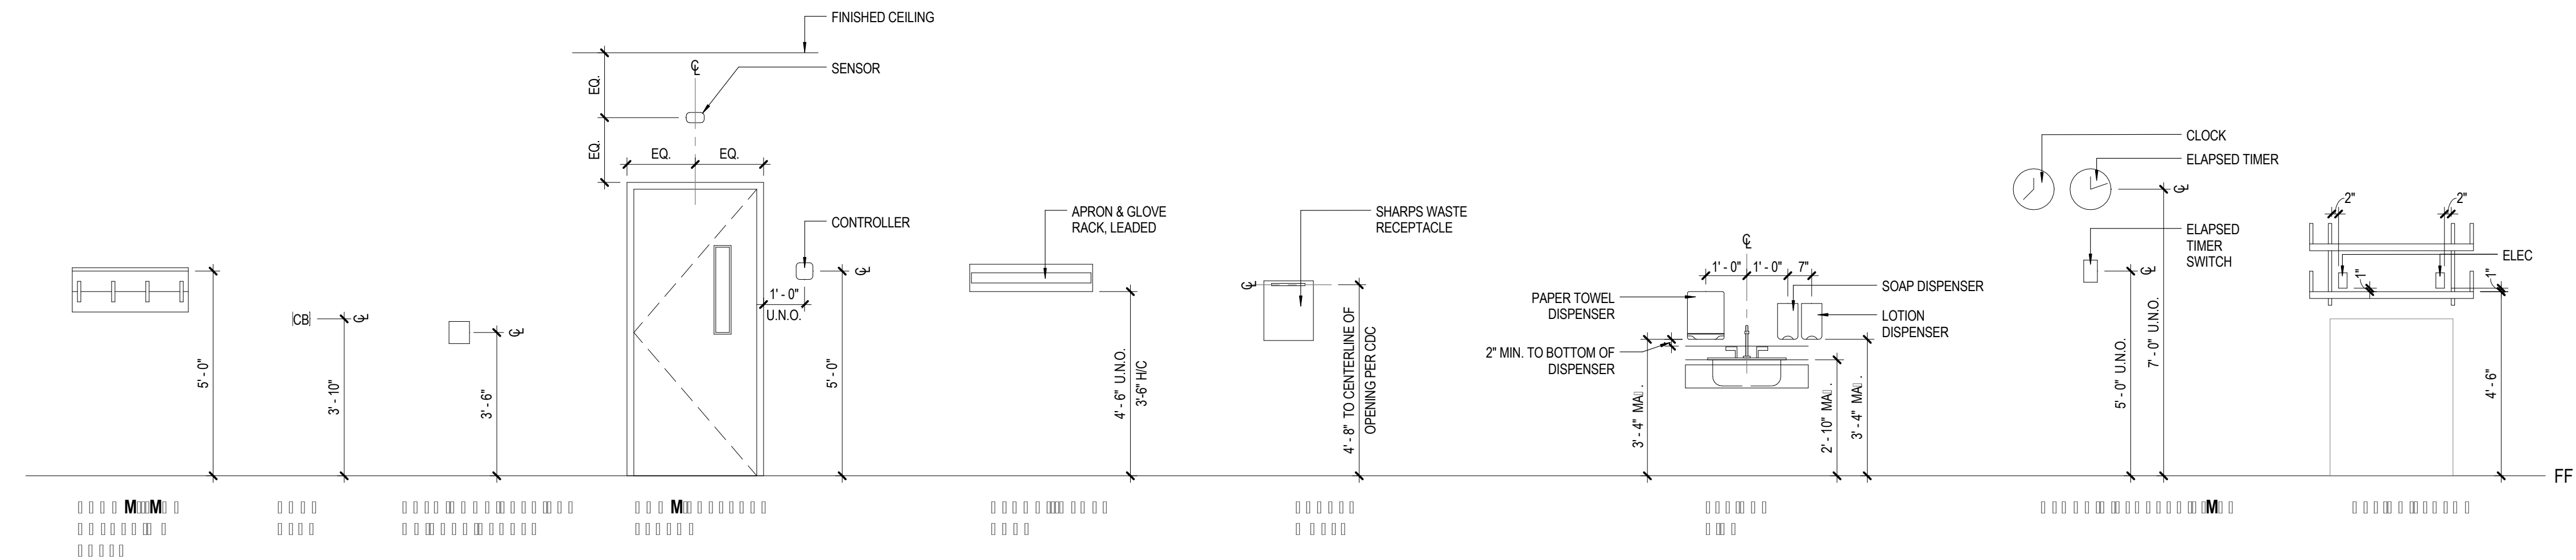

**MEDICAL EQUIPMENT / FUTURE MOUNTING HEIGHTS**

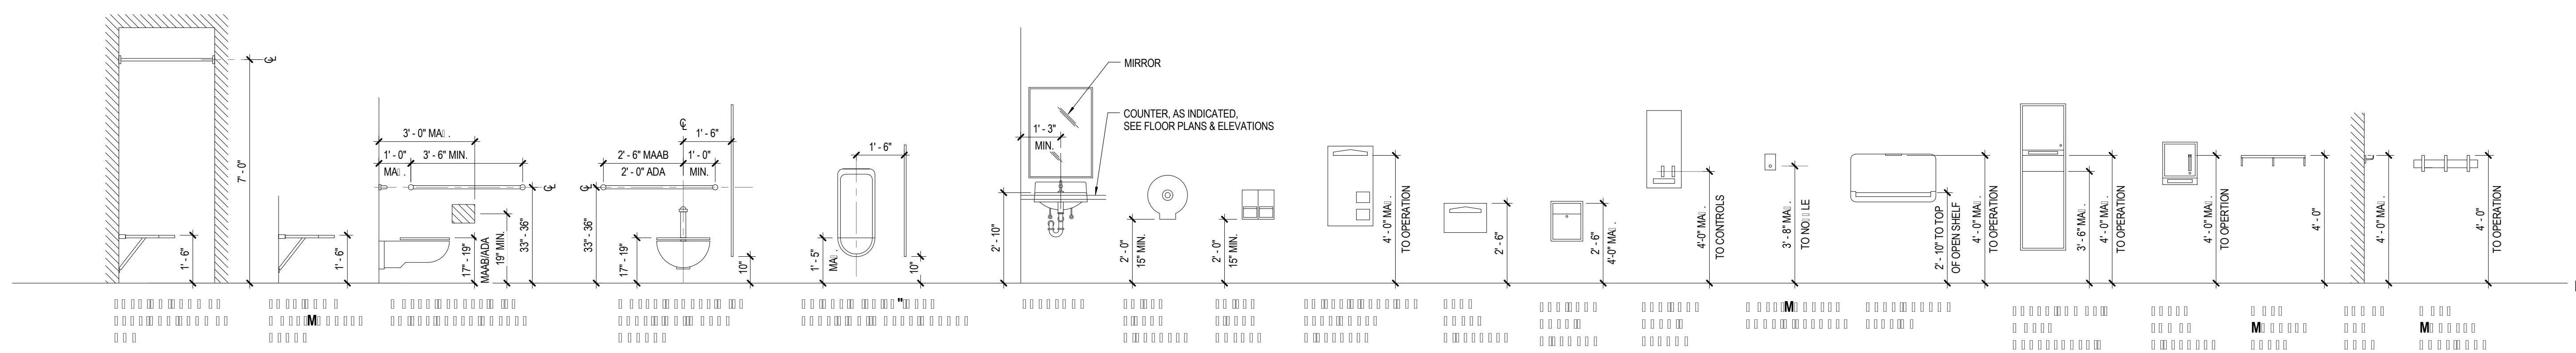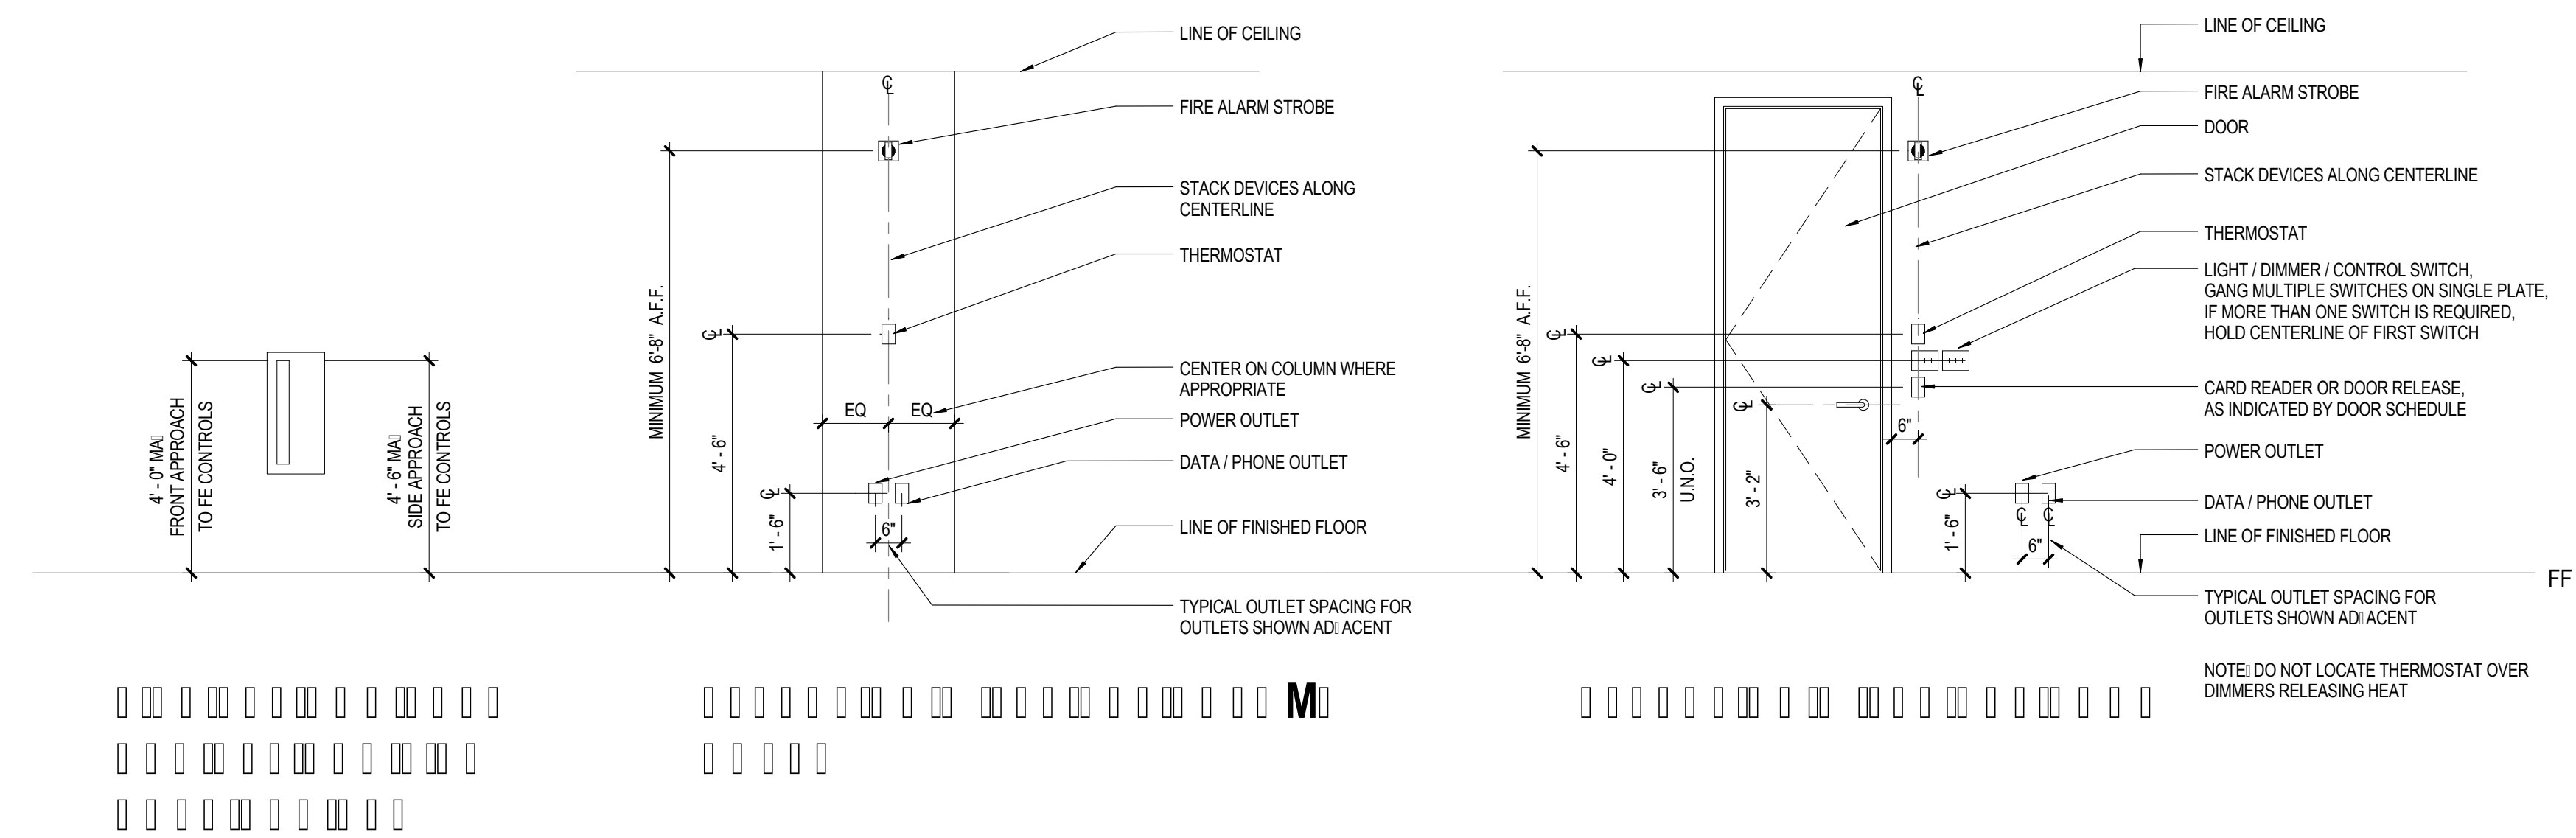

**SHOWER / RESTROOM FUTURE MOUNTING HEIGHT**