

CONSULTANTS

AKF GROUP LLC
99 Bradford Street, 2nd Floor
Boston, MA 02211
1617.737.1111
1617.737.4311


**STRUCTURAL
SGH INC.**
41 Sevon St.
Waltham, MA 02453
1781.907.9000
1781.907.9009

PROJECT

**ACCU
RELOCATION**
22 Bramhall Street
Portland, Maine 04102


Maine Medical Center
MaineHealth

**MAINE MEDICAL
CENTER**
22 Bramhall Street
Portland, Maine 04102

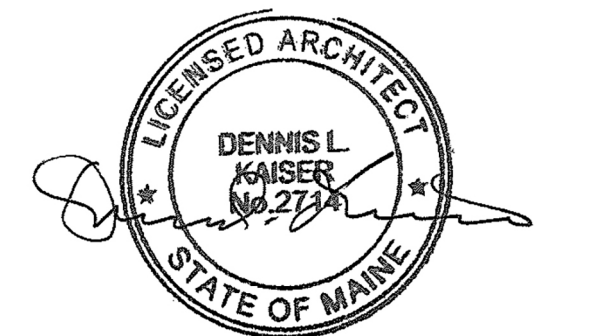

06.24.2016
ISSUE CHART

NO.	ISSUE	DATE
1	ISSUED FOR PERMIT	06.24.2016
2	ISSUE	DATE
3	Job Number	152168.029
4	Checked	
5	Approved	

TITLE
**RICHARDS 9 -
OVERALL NEW
WORK**

SHEET NUMBER

A10-22



1 RICHARDS 9
1/8" = 1'-0"